



Rhif y Cais / Application Number : C16-1614-99-LL

Cynllun lleoliad ar gyfer adnabod y safle yn unig. Dim i raddfa.
Location Plan for identification purposes only. Not to scale.

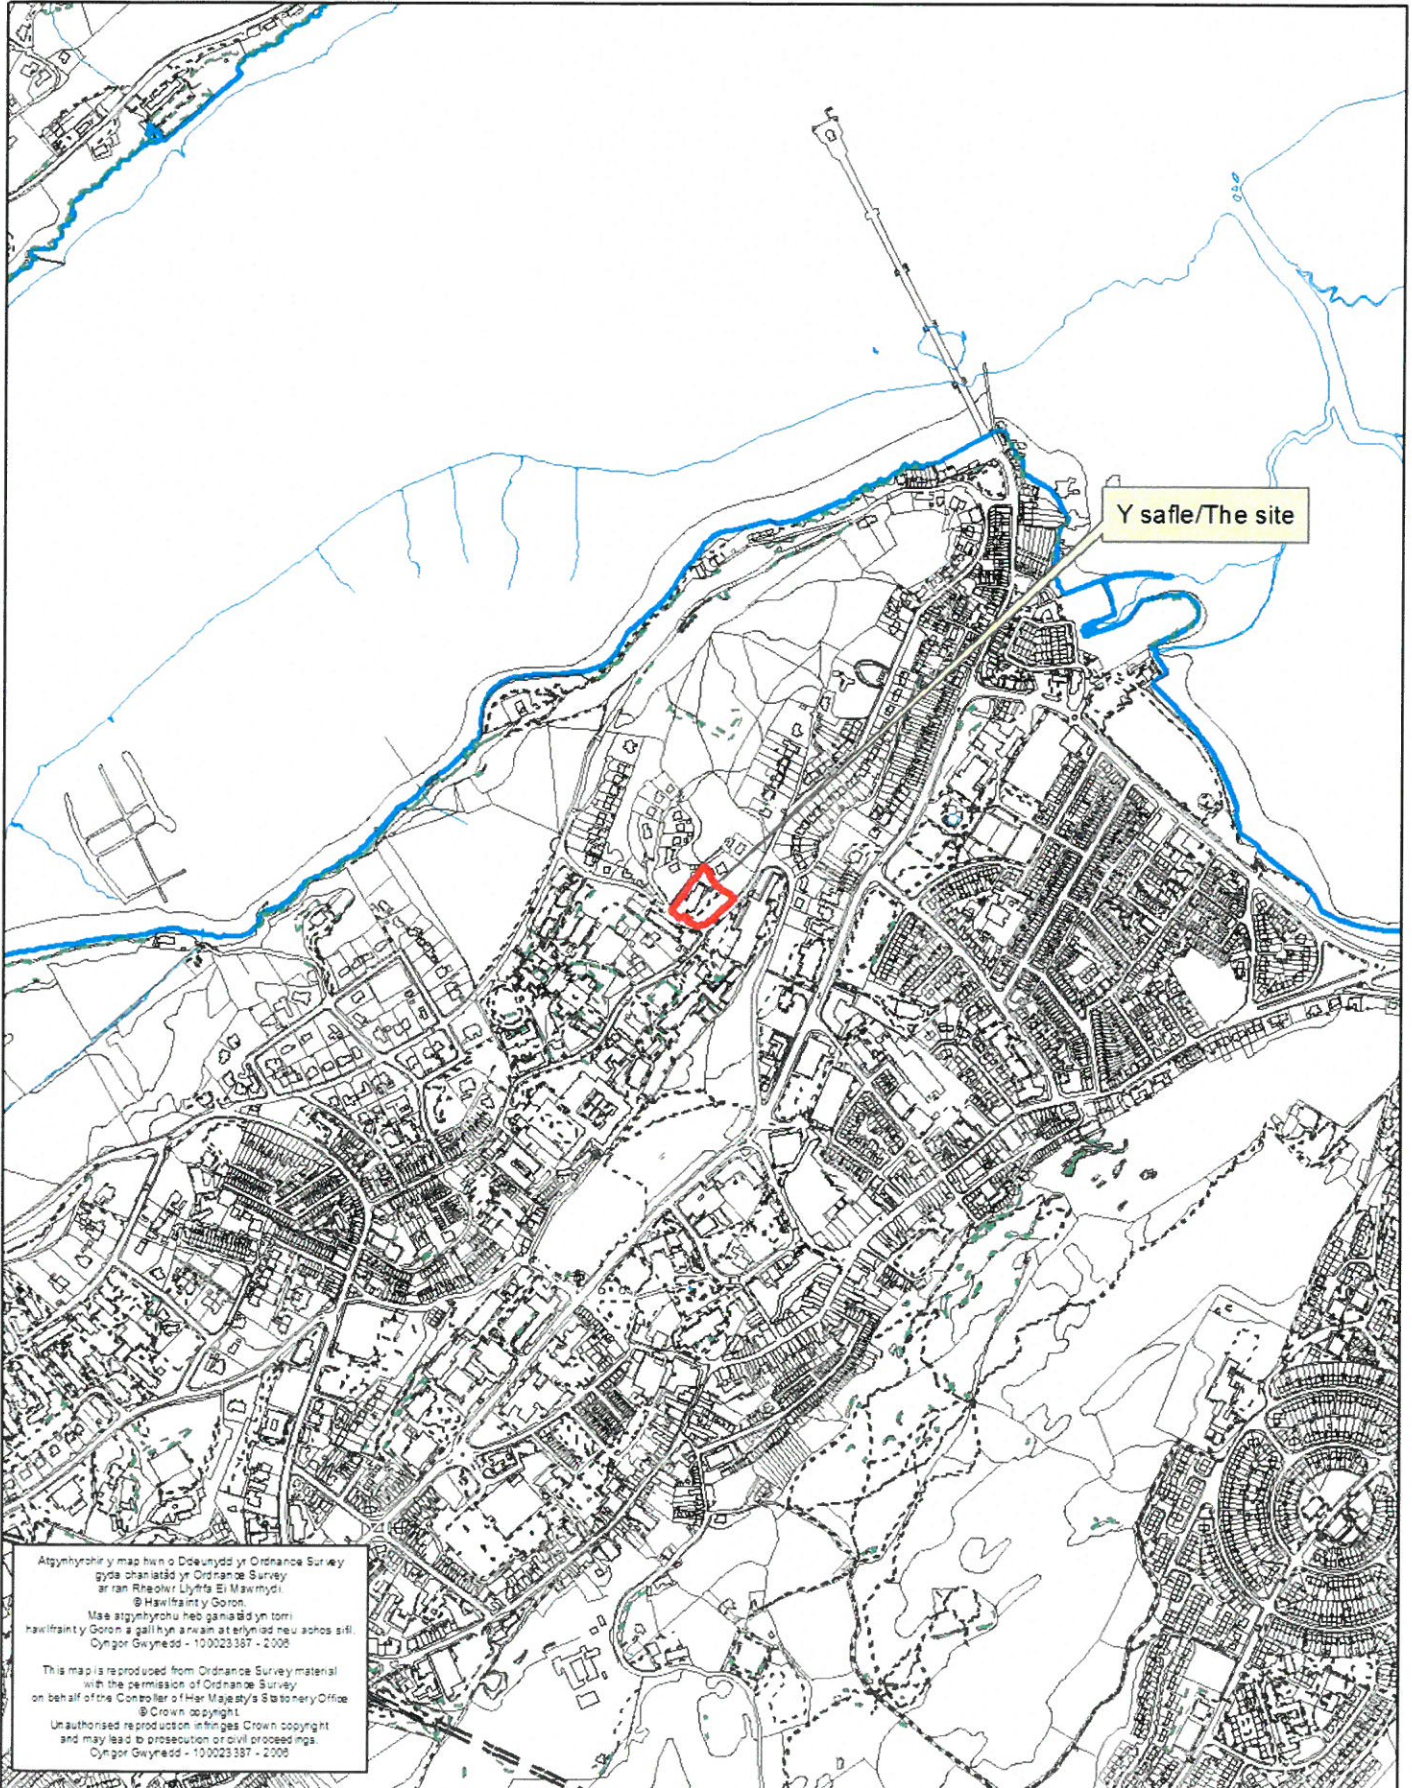

258174E.372713N

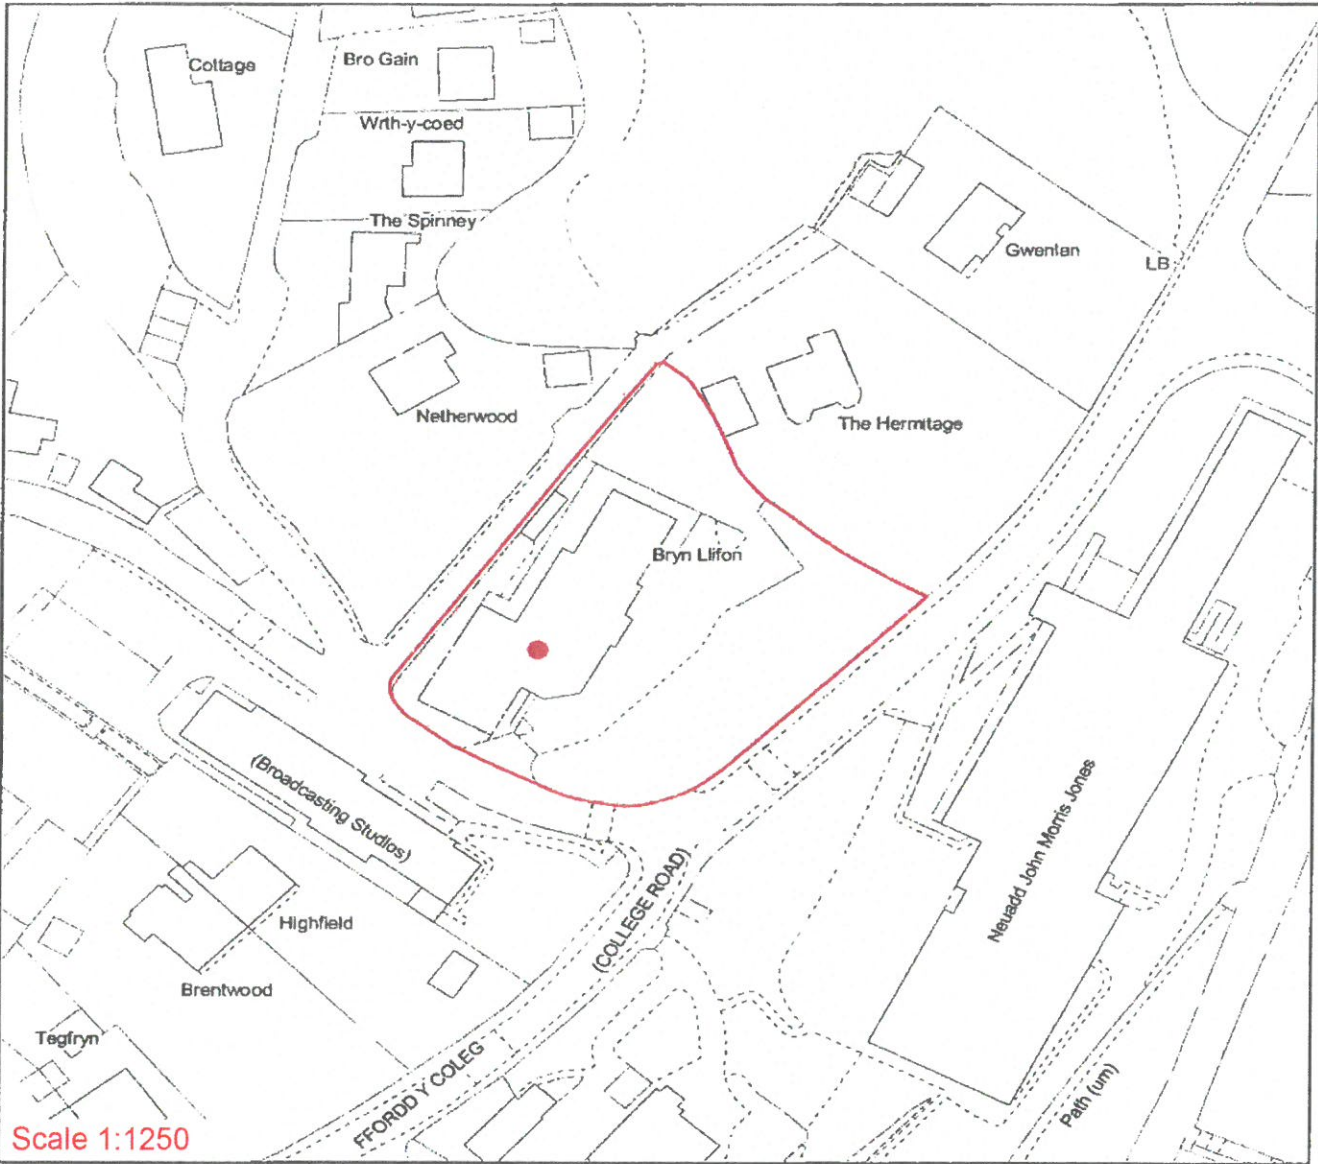

Scale 1:1250

257974E,372513N



For Reference Purposes Only
© Crown Copyright 2016. License Number 100029622

BRYN LLIFON NURSING & RESIDENTIAL HOME
MEIRION ROAD
BANGOR
GWYNEDD
LL57 2BY



Case Reference: V/029669-3

SIDE ELEVATION

car park

BRYN LLIFON


FFORD MEIRION


EXISTING

SITE PLAN

1.500

FFORDD Y COLEG

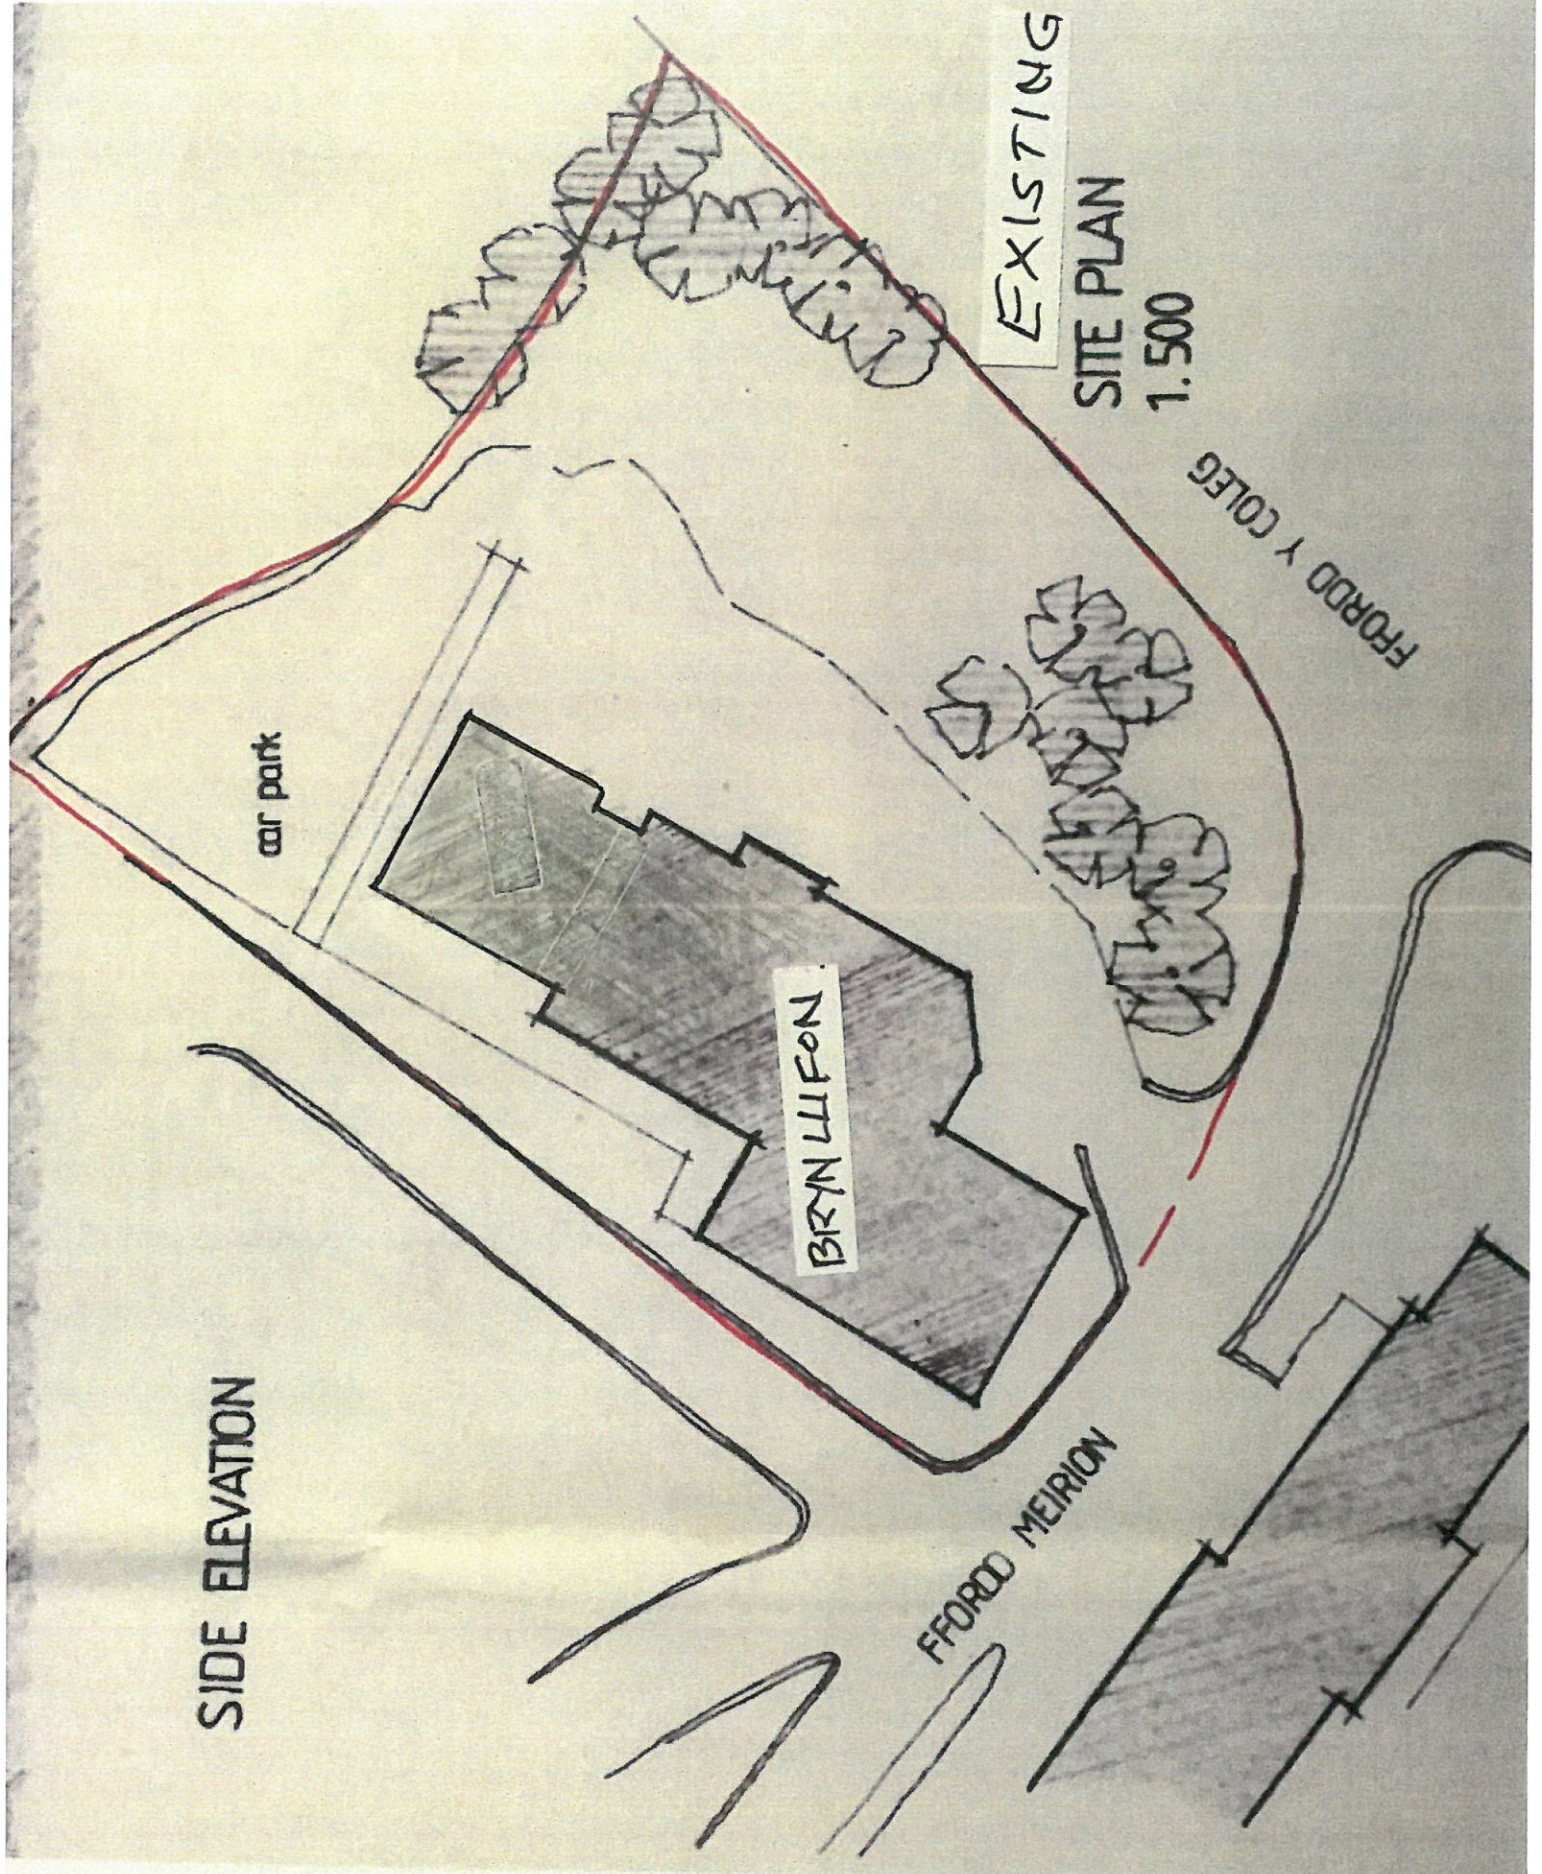

 

CAR PARK
(LEASED TO BBC)

REFUSE AND
RECYCLING AREA

BICYCLE
STORE

CAR PARKING AND
TURNING AREA

ENTRANCE

COLLEGE
ROAD

MEIRION
ROAD



Bryn Dew
Garth Rd
Bangor
Gwynedd
LL57 2RT.

project management and construction

07793 233236 info@glasprojects.co.uk

PROJECT: Bryn Llifon, Meirion Road, Bangor

TITLE: PROPOSED SITE PLAN

DRAWN: HLJ

CONTRACT: .


DWG NO.:

REV.:


SCALE: 1:500 on A4

DATE: 12/08/16


Roof Finishes : Slate and Built up Felt
 Wall Finishes : Render and Stonework
 Windows and Doors : Timber and UPVC
 Rainwater Goods : Cast Iron and UPVC

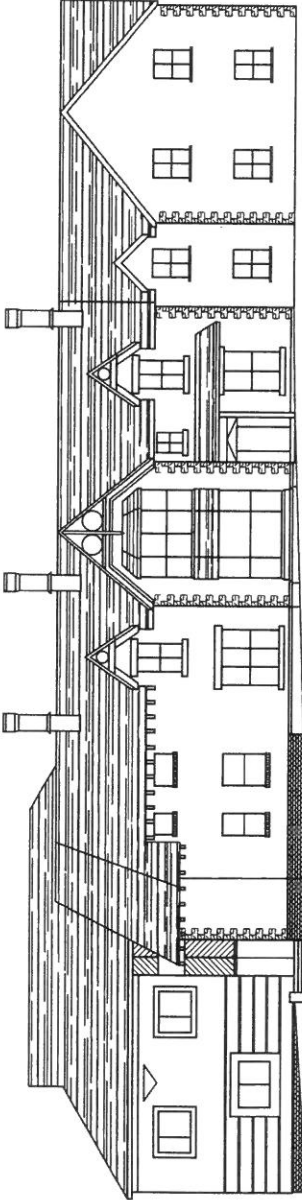


FRONT ELEVATION - SOUTH EAST

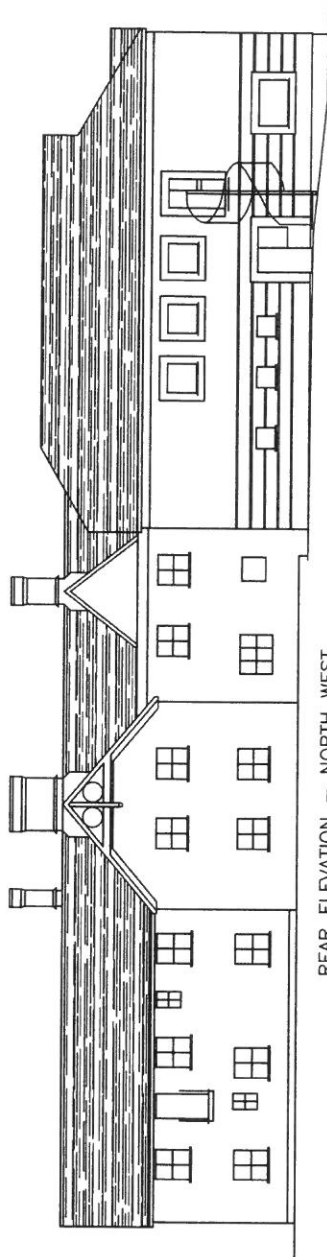

REAR ELEVATION - NORTH WEST

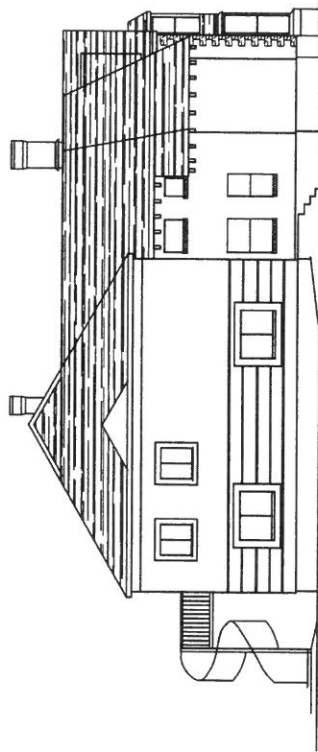

SIDE ELEVATION - SOUTH WEST

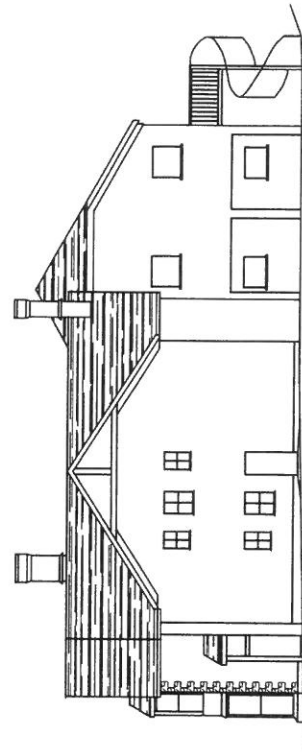


SIDE ELEVATION - NORTH EAST

PROJECT: Bryn Lilfon, Meirion Road, Bangor
TITLE: EXISTING ELEVATIONS
DRAWN: HLJ
DWG NO.:
SCALE: 1:125 ON A3
CONTRACT: .
REV.:
DATE: 12/08/16

glas
 project management and construction
 07793 233236 info@glasprojects.co.uk

Bron Dierw
 Garth Rd
 Bangor
 Gwynedd
 LL57 2RT.

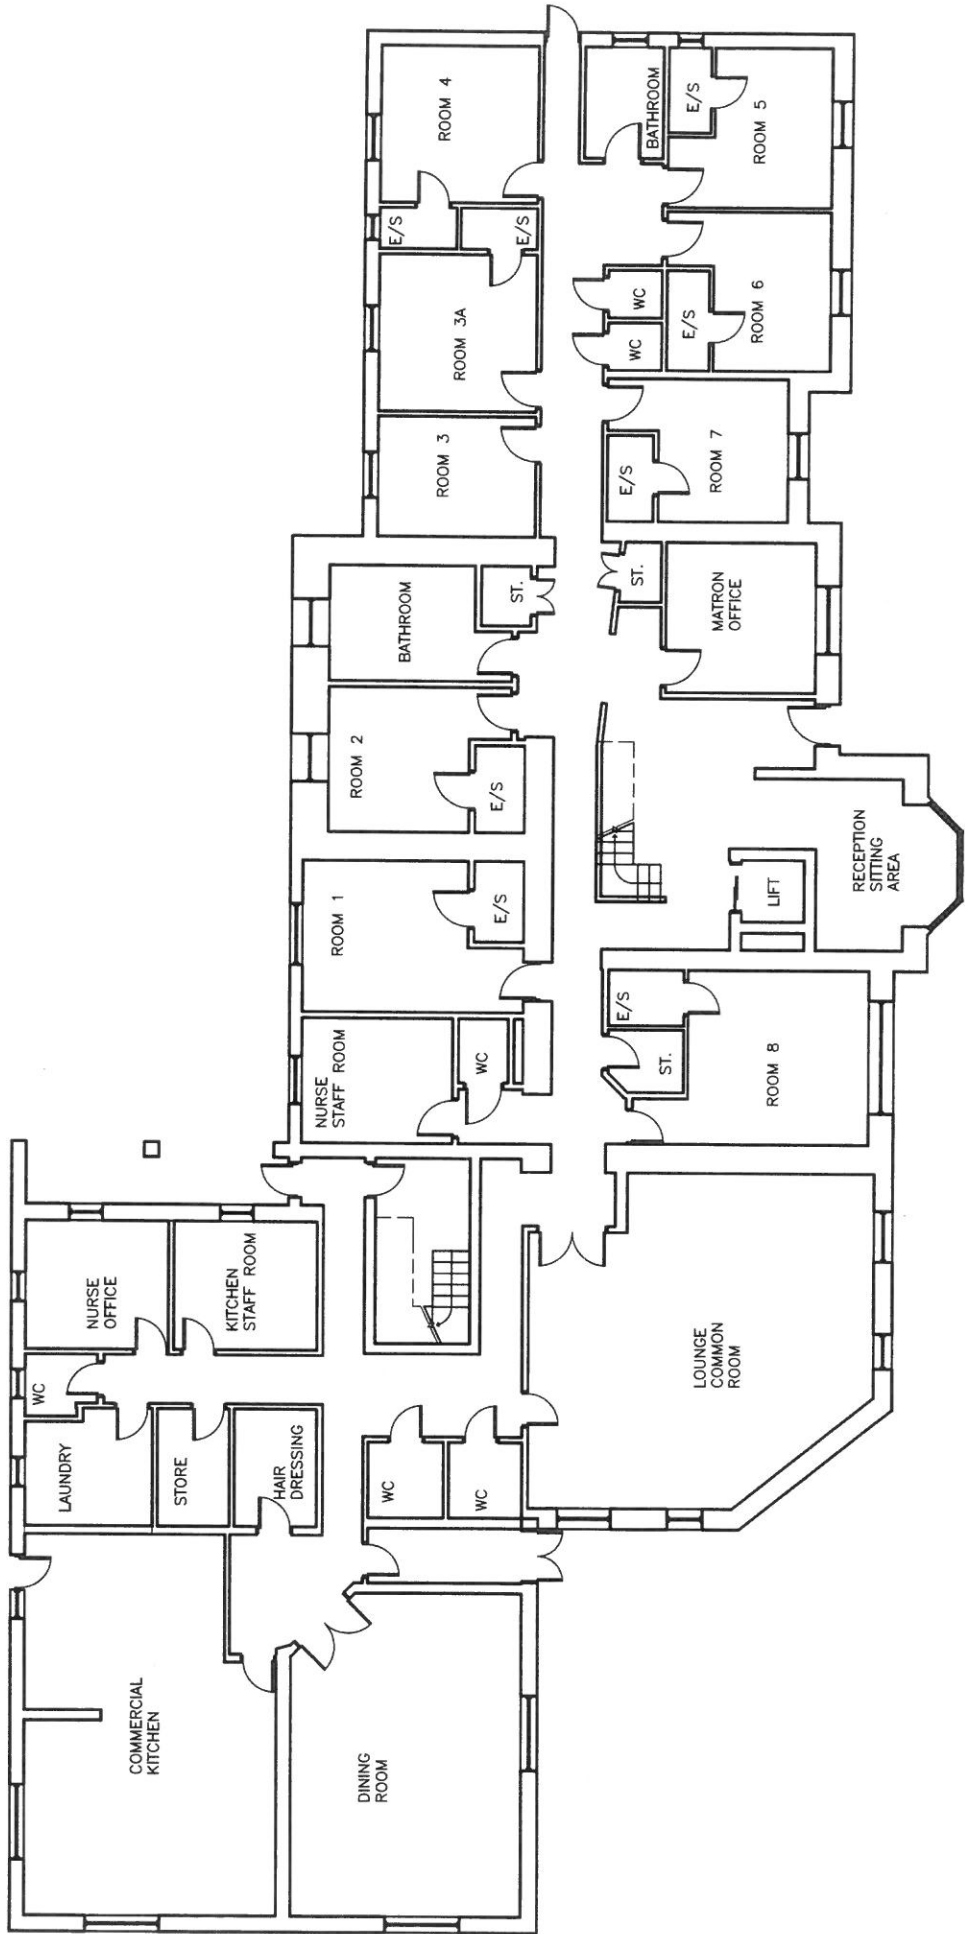


PROJECT :	Bryn Lilfon, Meirion Road, Bangor
TITLE :	EXISTING FIRST FLOOR PLAN
DRAWN. :	HLJ
DWG NO. :	
SCALE :	1:125 on A3
CONTRACT. :	
REV. :	
DATE :	12/08/16

glas
 project management and construction
 07793 233236 info@glasprojects.co.uk

Bron Derw
 Garth Rd
 Bangor
 Gwynedd
 LL57 2RT.

OUT TO FIRE ESCAPE

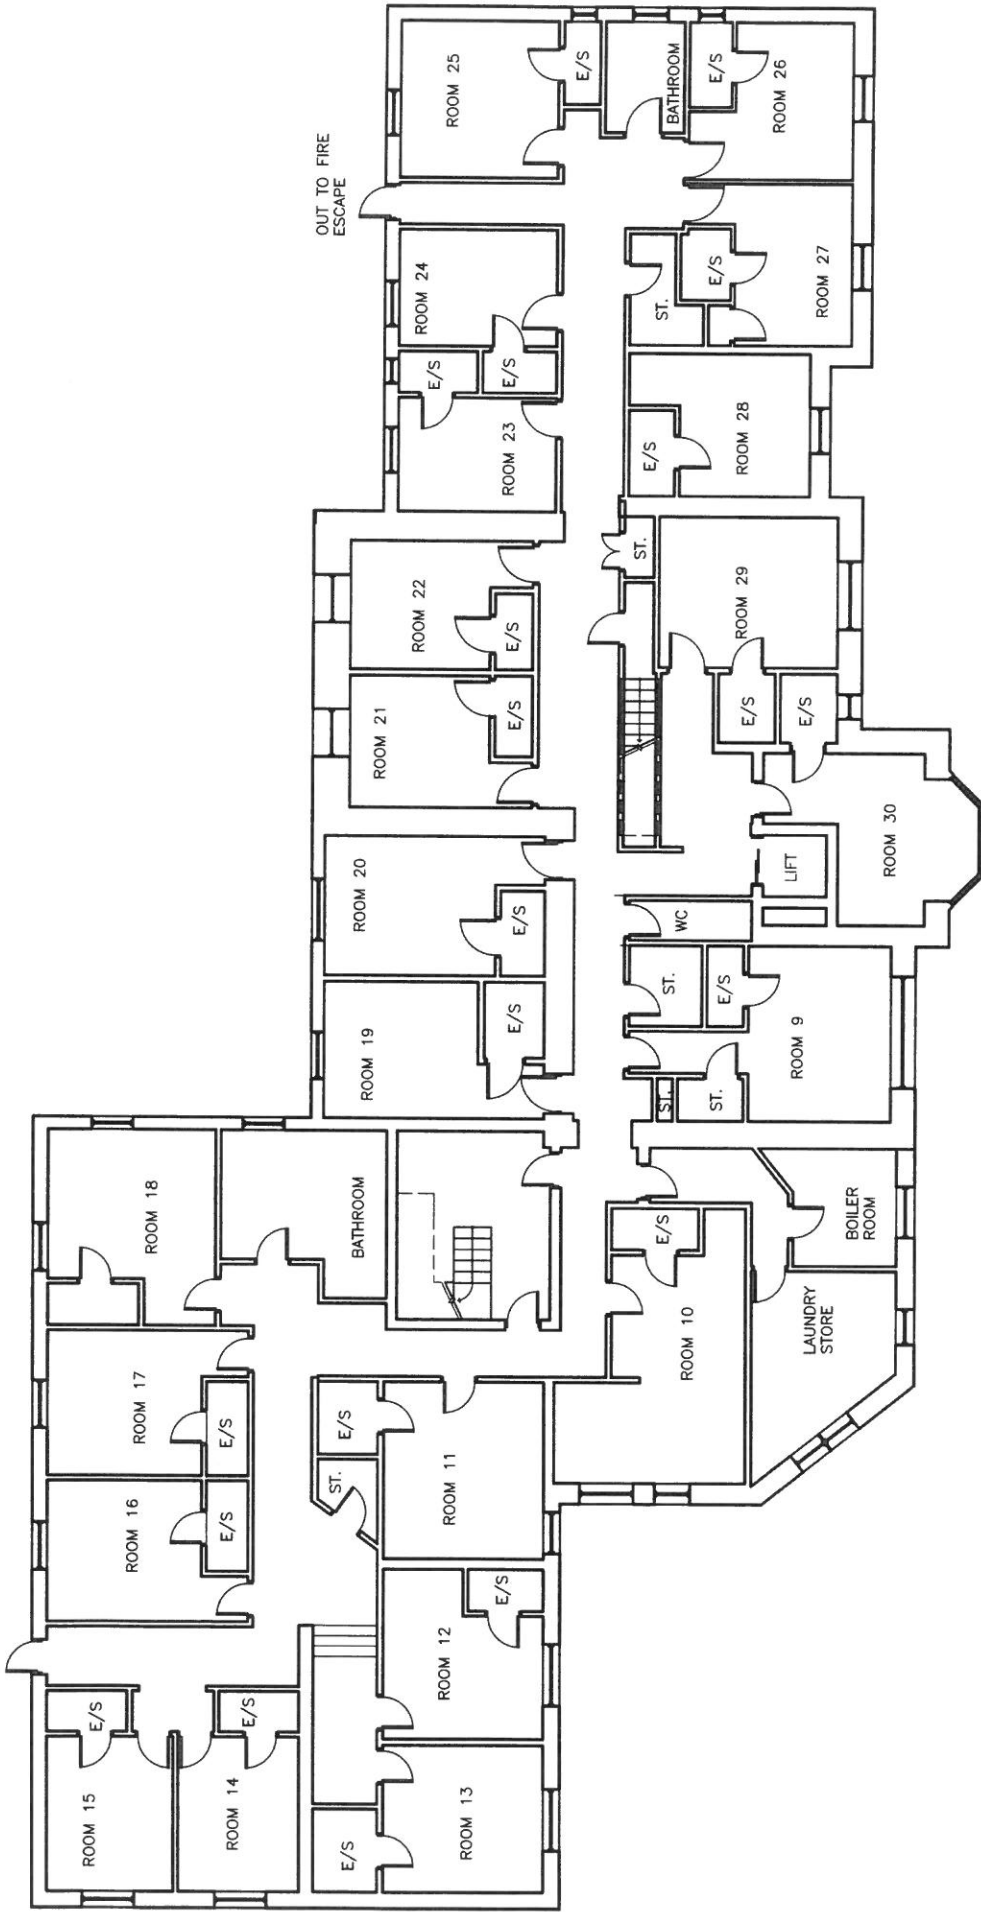

OUT TO FIRE ESCAPE

PROJECT: Bryn Llifon, Meirion Road, Bangor

TITLE: EXISTING FIRST FLOOR PLAN

DRAWN: : HLJ

CONTRACT: :

DWG NO. :

REV. :

SCALE : 1:125 ON A3


DATE: 12/08/16



Bron Derw
Garth Rd
Bangor
Gwynedd
LL57 2RT.

project management and construction


07793 233236 info@glasprojects.co.uk

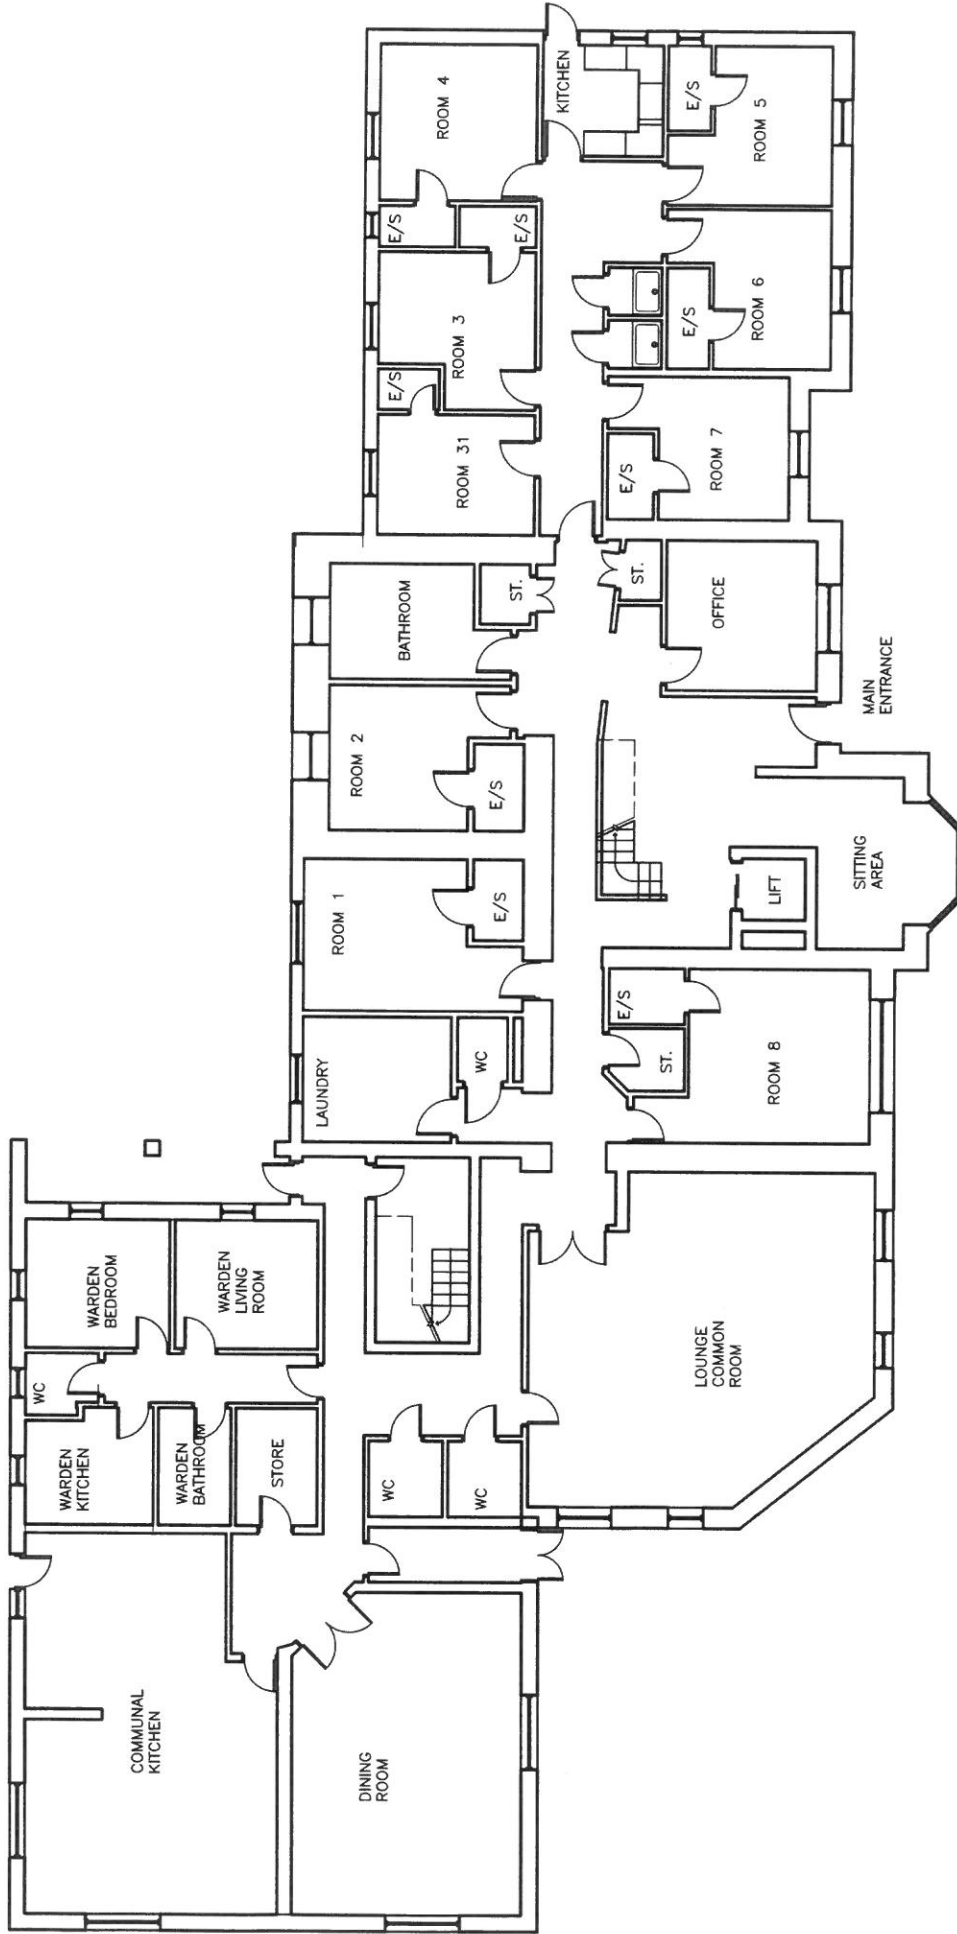

PROJECT: Bryn Llifon, Meirion Road, Bangor	
TITLE: PROPOSED GROUND FLOOR PLAN	
DRAWN: : HLJ	CONTRACT: .:
DWG NO. : .:	REV. : .:
SCALE : 1:125 on A3	DATE: 12/08/16

glas
 project management and construction
 07793 233236 info@glasprojects.co.uk

Bron Derw
 Garth Rd
 Bangor
 Gwynedd
 LL57 2RT.

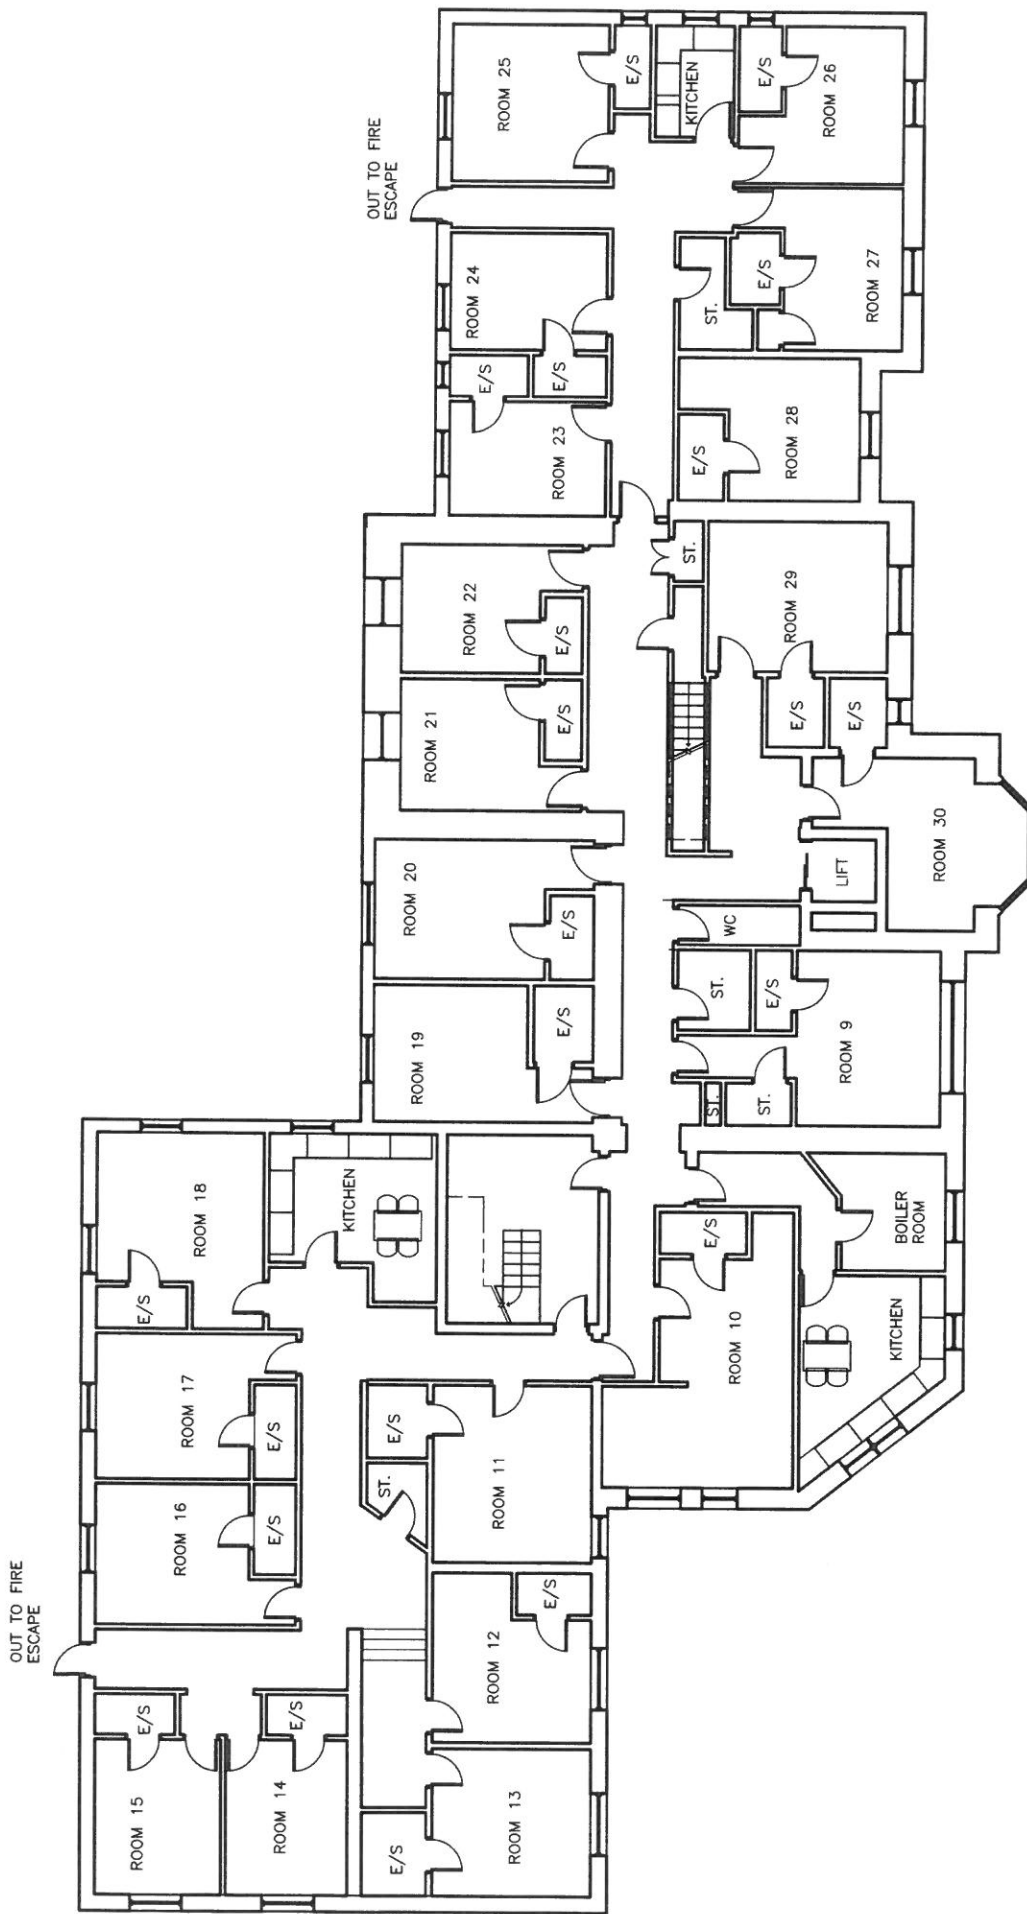

PROJECT :	Bryn Lilfon, Meirion Road, Bangor
TITLE :	PROPOSED FIRST FLOOR PLAN
DRAWN. :	HLJ
DWG NO. :	
SCALE :	1:125 on A3
CONTRACT. :	
REV. :	
DATE :	12/08/16

glas
 project management and construction
 07793 233236 info@glasprojects.co.uk

Bron Derw
 Garth Rd
 Bangor
 Gwynedd
 LL57 2RT.