


Rhif y Cais / Application Number : C17/0257/14/LL

Cynllun lleoliad ar gyfer adnabod y safle yn unig. Dim i raddfa.
Location Plan for identification purposes only. Not to scale.

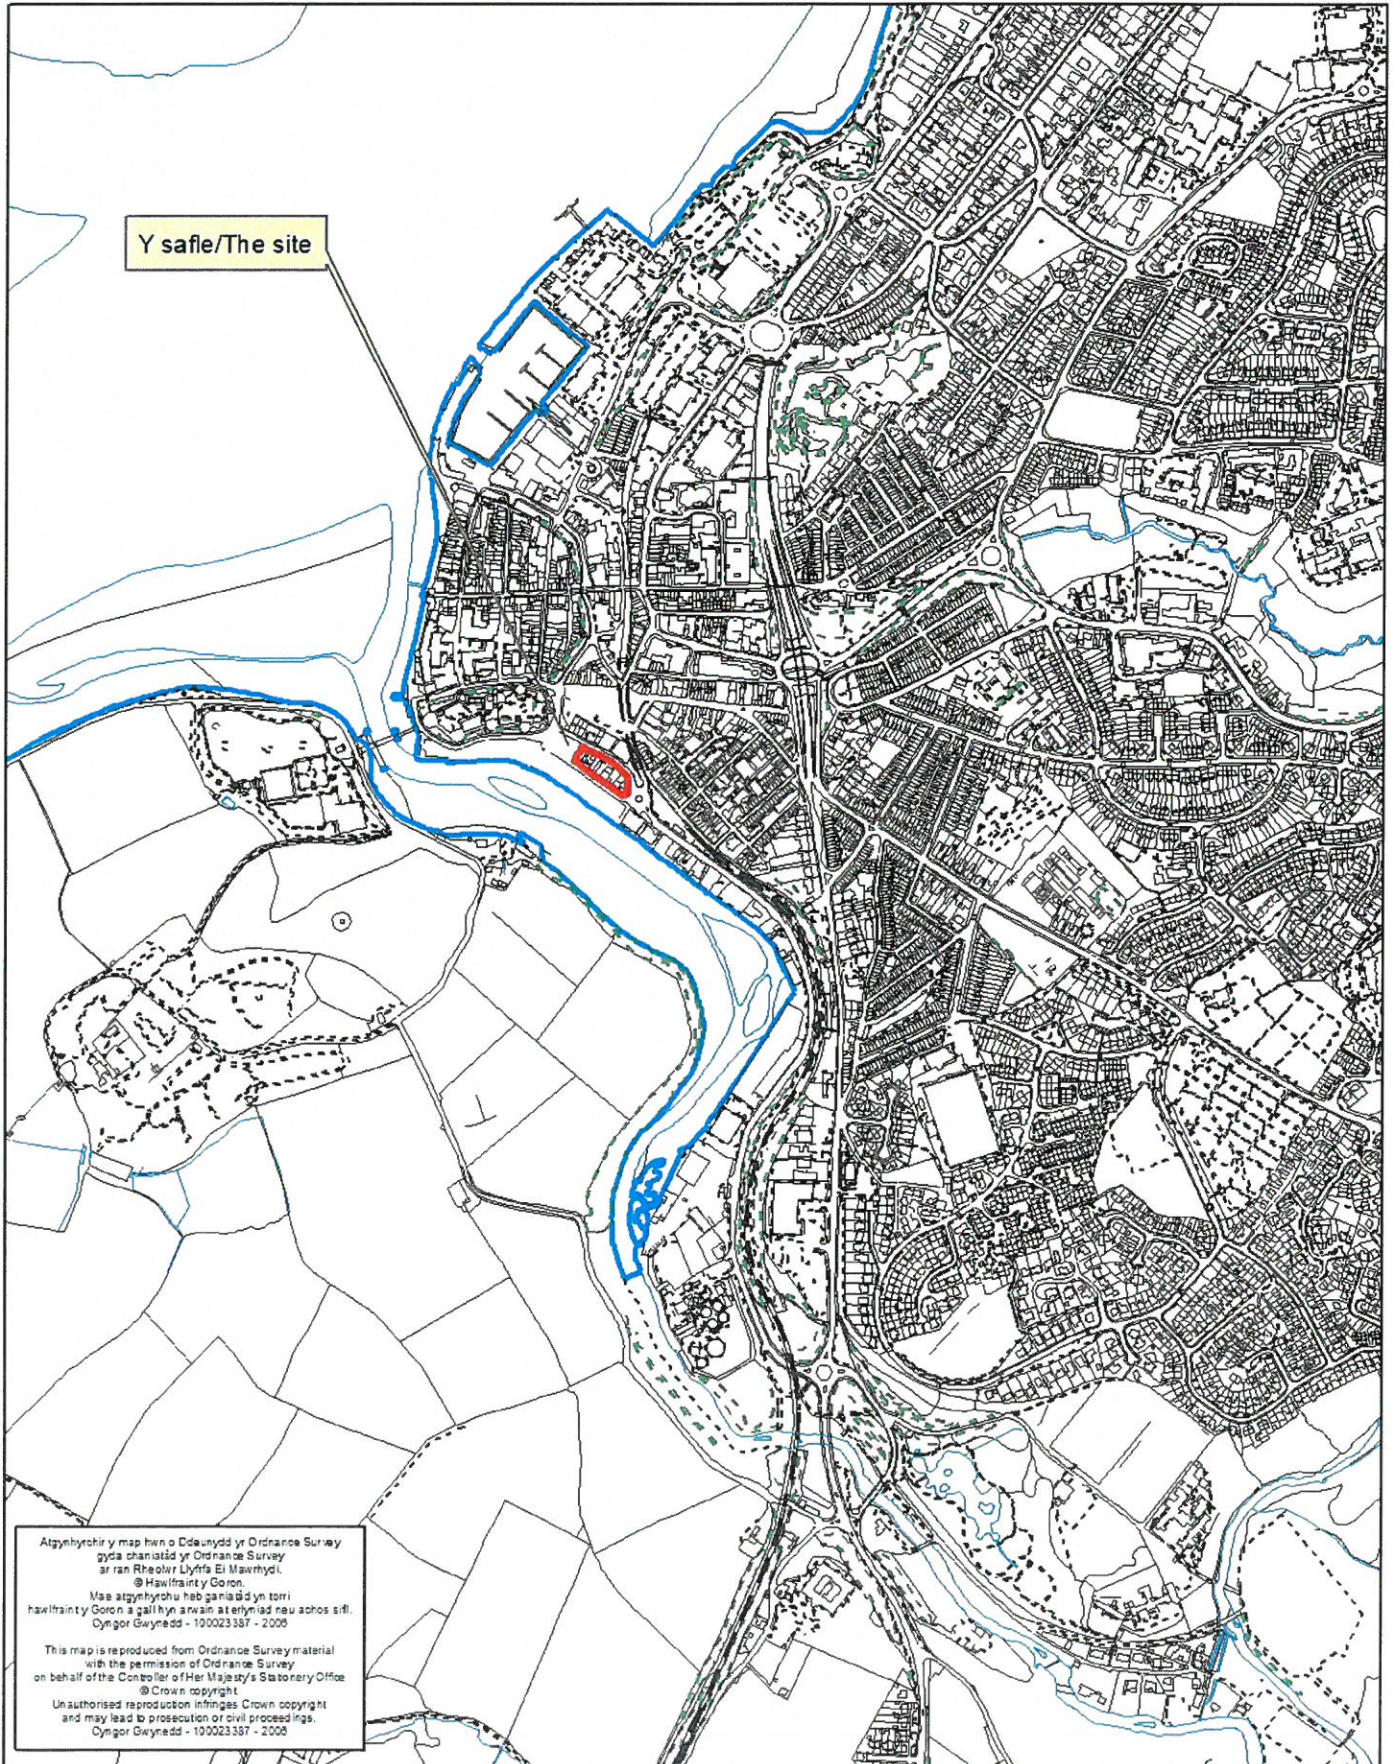

Y safle/The site

Atgynhyrchir y map hon o Ddwydd yr Ordnance Survey
gyda phermitio yr Ordnance Survey
ar ran Rheolwr Llyfrfa El Maswtyd.
© Hawlfraint y Goron.
Mae atgynhyrchu heb ganiadau yn torri
hawlfraint y Goron a gall hyn arwain at erlyniad neu achos sifil.
Cynllun Gwynedd - 100023387 - 2005

This map is reproduced from Ordnance Survey material
with the permission of Ordnance Survey
on behalf of the Controller of Her Majesty's Stationery Office
© Crown copyright
Unauthorised reproduction infringes Crown copyright
and may lead to prosecution or civil proceedings.
Cynllun Gwynedd - 100023387 - 2005

Drawings are based on survey data and may not accurately represent what is physically present.
 Do not scale from this drawing. All dimensions are to be verified on site before proceeding with the work.
 All dimensions are in millimeters unless noted otherwise.
 Parcels shall be marked in writing of any discrepancies.


Key Plan
 not to scale




FILE NAME	DATE	BY	CHKD	WA	FOR INFORMATION
201_1:500@A1	20/01/2021	DAWN	CHECKED		
CLIENT	Carmarthen Harbour Trust				
PROJECT	Carmarthen Island Site HLF2				
DRAWING TITLE	Site Block Plan as Proposed				
SIZE & SCALE	A1 1:500 @ A1				
DRAWING STATUS	ISSUED FOR PLANNING				

JOB NUMBER	236040
DRAWING NO.	201
REVISION	




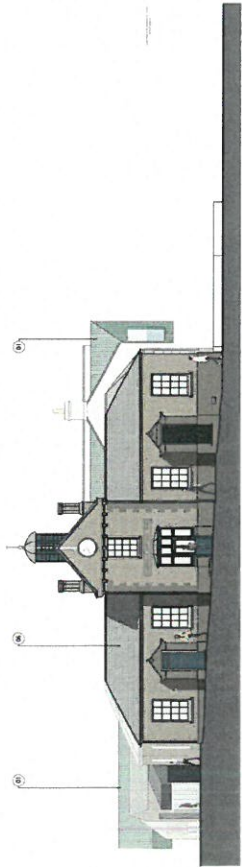


1 West Elevation as Proposed
210 1:100 @ A0

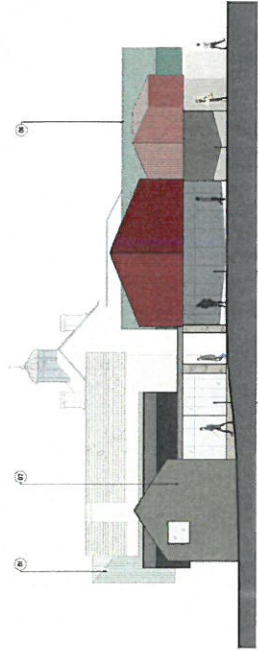

2 East Elevation as Proposed
210 1:100 @ A0

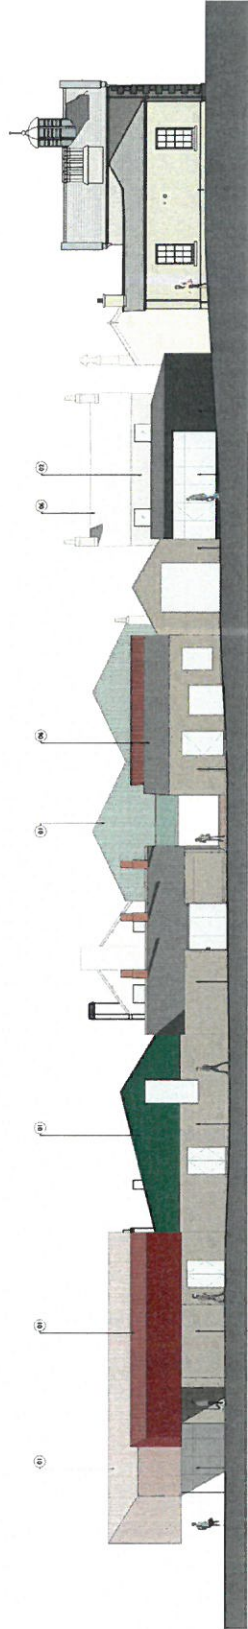

3 North Elevation as Proposed
210 1:100 @ A0

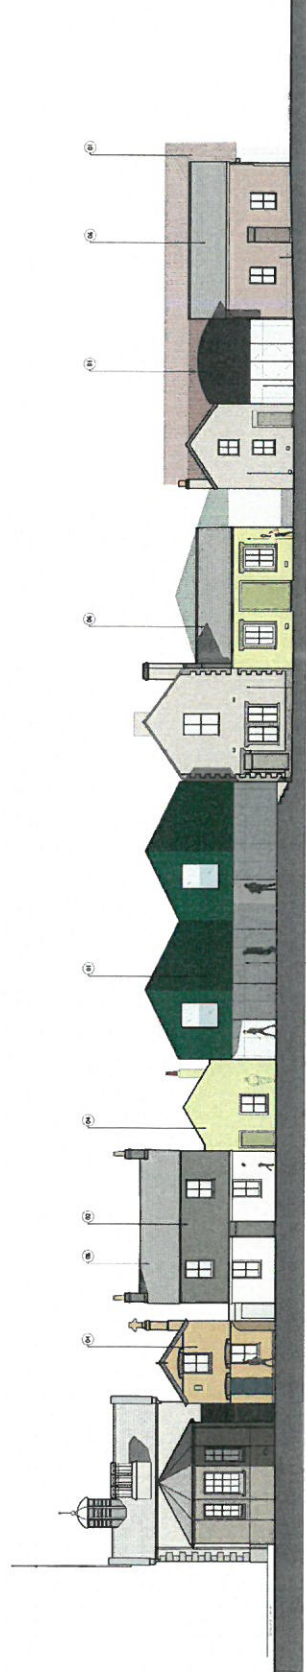

4 South Elevation as Proposed
210 1:100 @ A0




NOTES:
 1. Review all drawings for errors and any other necessary corrections and
 2. Do not scale from the drawings. All dimensions are to be verified on the
 3. All dimensions are in millimeters unless noted otherwise.
 4. All drawings are to be printed on A0 paper.
 5. All drawings are to be printed on A0 paper.
 6. All drawings are to be printed on A0 paper.


- REVISIONS:**
- (1) - Color conceptual rendering
 - (2) - Final rendering
 - (3) - Final rendering
 - (4) - Final rendering
 - (5) - Final rendering
 - (6) - Final rendering
 - (7) - Final rendering
 - (8) - Final rendering

DATE	BY	CHKD	APP'D
2024.01.15	JM	JM	JM
PROJECT	Cambridge Park		
DRAWING TITLE	Elevations as Proposed		
SCALE	AS SHOWN		
DRAWING STATUS	ISSUED FOR PERMITTING		
JOB NUMBER	23060		
DRAWING NO.	210		
REVISION	PURCELL		


Notes:
 Drawing is based on survey data and may not accurately represent what
 is on the ground. All dimensions are to be verified on site
 before proceeding with the work.
 All dimensions are in millimeters unless noted otherwise.
 Partial and to indicate in writing of any discrepancies.
 Date: 10/1/2024
 10/1/2024

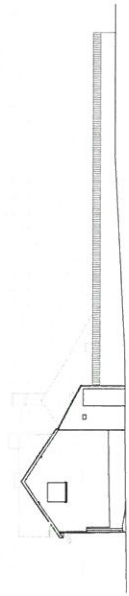


2 East Elevation as Existing
 110 / 1:100 @ A0

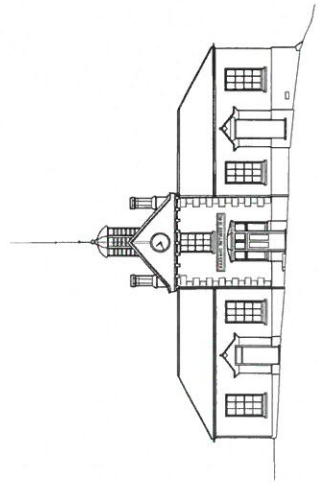

1 West Elevation as Existing
 110 / 1:100 @ A0

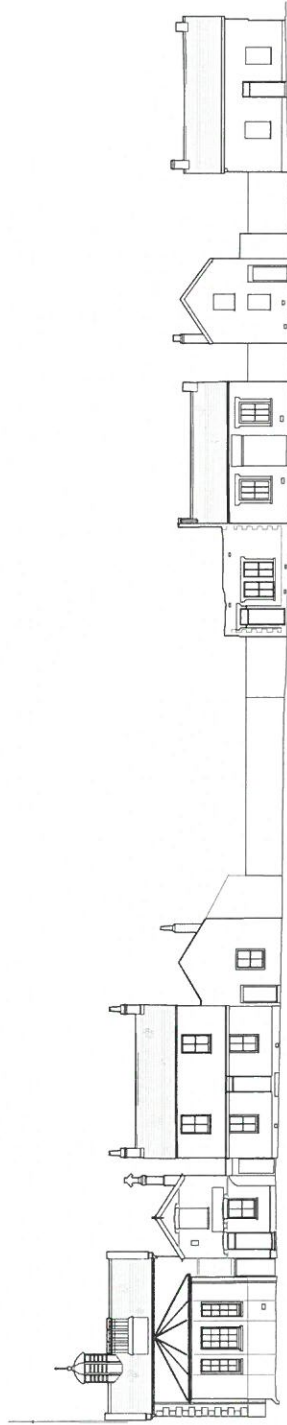

3 North Elevation as Existing
 110 / 1:100 @ A0

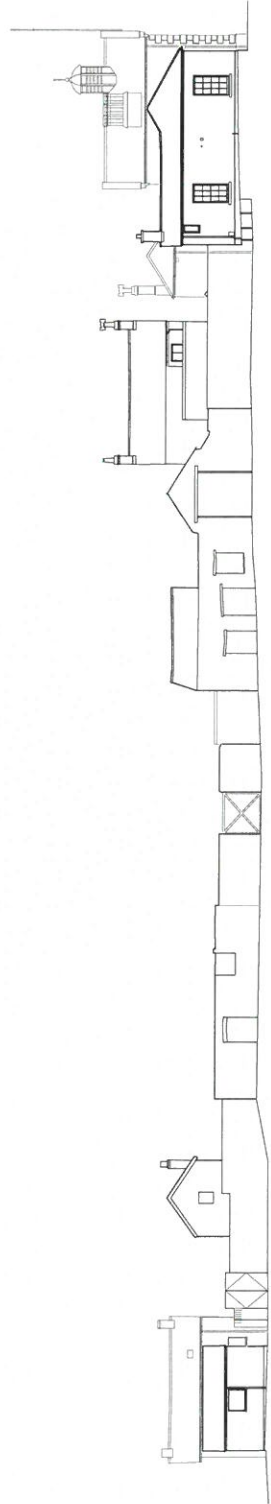

4 South Elevation as Existing
 110 / 1:100 @ A0



DATE	2024	PROJECT	110/23040	DISCIPLINE	ARCHITECTURE
CLIENT	Cameron Heritage Trust				
PROJECT	Cameron Mill (Site 110/2)				
DRAWING TITLE	Elevation as Existing				
SIZE & SCALE	A0 1:100 @ A0				
DRAWING STATUS	ISSUED FOR PLANNING				
JOB NUMBER	23040				
DRAWING NO.	110				
REVISION					



PURCELL
 ARCHITECTS
 110/23040



CYMLLUN DIWYGLIEDIG
REVISED PLAN

Dedim hysbys i'w derbyn
Llofnod Signature
05.05.17
[Signature]

- NOTE**
- All dimensions are in millimetres unless otherwise stated.
 - Dimensions are to be taken to the centre line of walls unless otherwise stated.
 - Dimensions are to be taken to the face of walls unless otherwise stated.
- KEY**
- Plotting area site boundary
 - Existing topographical information
 - Proposed building
 - Stone surfacing (small unit)
 - Stone surfacing (large unit)
 - Stone surfacing (large unit)
 - Stone surfacing (large unit)
 - Stone surfacing (large unit)
 - Plaster with wall
 - Brickwork
 - Plasterwork
 - Stone walling
 - Shedule over stone
 - Gravel
 - Roundabout arrangement to highway construction

Camlin
Cambridge Road
Newbury, RG16 2AA
General Arrangement - Landscape Plan


Project: LL540-100-0001
Date: 05.05.2017
Scale: 1:2000

Author: [Name]
Checked by: [Name]
Approved by: [Name]




**CYNLLUN DIWYGIEDIG
REVISED PLAN**

Deddfys-wyrt/Revised: 05.05.17
Llofnod/signature: *[Signature]*

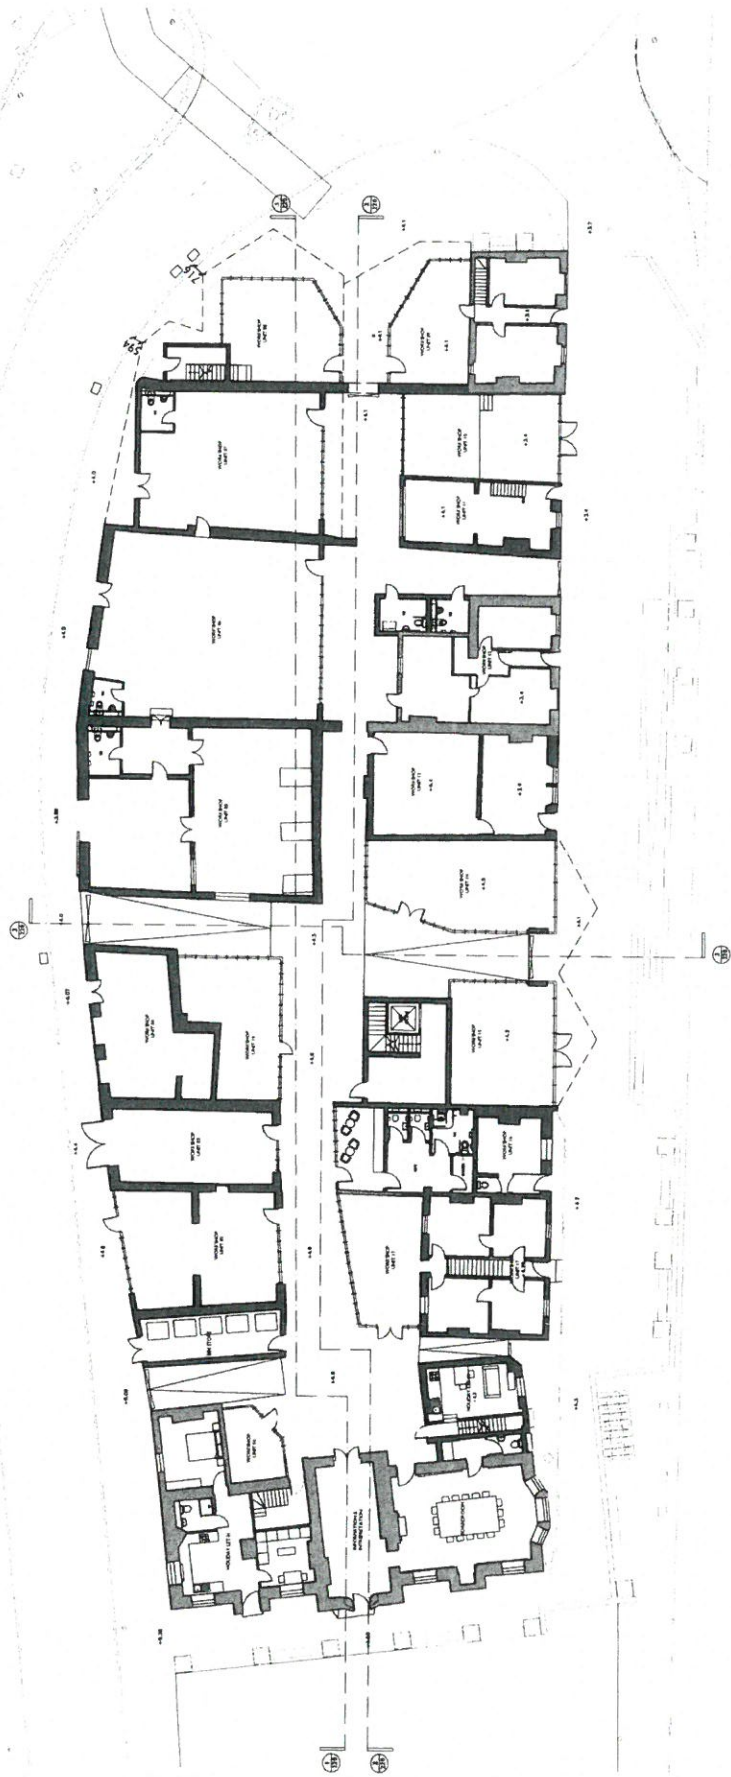


1. The architect shall be liable for any errors or omissions in the drawings and specifications which may be caused by his negligence or carelessness in the execution of his duties. He shall not be liable for any errors or omissions in the drawings and specifications which may be caused by the negligence or carelessness of any other person.

1	PROJECT	1	1
2	DATE	1	1
3	BY	1	1
4	FOR	1	1
5	SCALE	1	1
6	NO.	1	1
7	DATE	1	1
8	BY	1	1
9	FOR	1	1
10	SCALE	1	1
11	NO.	1	1
12	DATE	1	1
13	BY	1	1
14	FOR	1	1
15	SCALE	1	1
16	NO.	1	1
17	DATE	1	1
18	BY	1	1
19	FOR	1	1
20	SCALE	1	1
21	NO.	1	1
22	DATE	1	1
23	BY	1	1
24	FOR	1	1
25	SCALE	1	1
26	NO.	1	1
27	DATE	1	1
28	BY	1	1
29	FOR	1	1
30	SCALE	1	1
31	NO.	1	1
32	DATE	1	1
33	BY	1	1
34	FOR	1	1
35	SCALE	1	1
36	NO.	1	1
37	DATE	1	1
38	BY	1	1
39	FOR	1	1
40	SCALE	1	1
41	NO.	1	1
42	DATE	1	1
43	BY	1	1
44	FOR	1	1
45	SCALE	1	1
46	NO.	1	1
47	DATE	1	1
48	BY	1	1
49	FOR	1	1
50	SCALE	1	1
51	NO.	1	1
52	DATE	1	1
53	BY	1	1
54	FOR	1	1
55	SCALE	1	1
56	NO.	1	1
57	DATE	1	1
58	BY	1	1
59	FOR	1	1
60	SCALE	1	1
61	NO.	1	1
62	DATE	1	1
63	BY	1	1
64	FOR	1	1
65	SCALE	1	1
66	NO.	1	1
67	DATE	1	1
68	BY	1	1
69	FOR	1	1
70	SCALE	1	1
71	NO.	1	1
72	DATE	1	1
73	BY	1	1
74	FOR	1	1
75	SCALE	1	1
76	NO.	1	1
77	DATE	1	1
78	BY	1	1
79	FOR	1	1
80	SCALE	1	1
81	NO.	1	1
82	DATE	1	1
83	BY	1	1
84	FOR	1	1
85	SCALE	1	1
86	NO.	1	1
87	DATE	1	1
88	BY	1	1
89	FOR	1	1
90	SCALE	1	1
91	NO.	1	1
92	DATE	1	1
93	BY	1	1
94	FOR	1	1
95	SCALE	1	1
96	NO.	1	1
97	DATE	1	1
98	BY	1	1
99	FOR	1	1
100	SCALE	1	1

 

1. The drawings are to be used for construction purposes only.
 2. The drawings are to be used for construction purposes only.
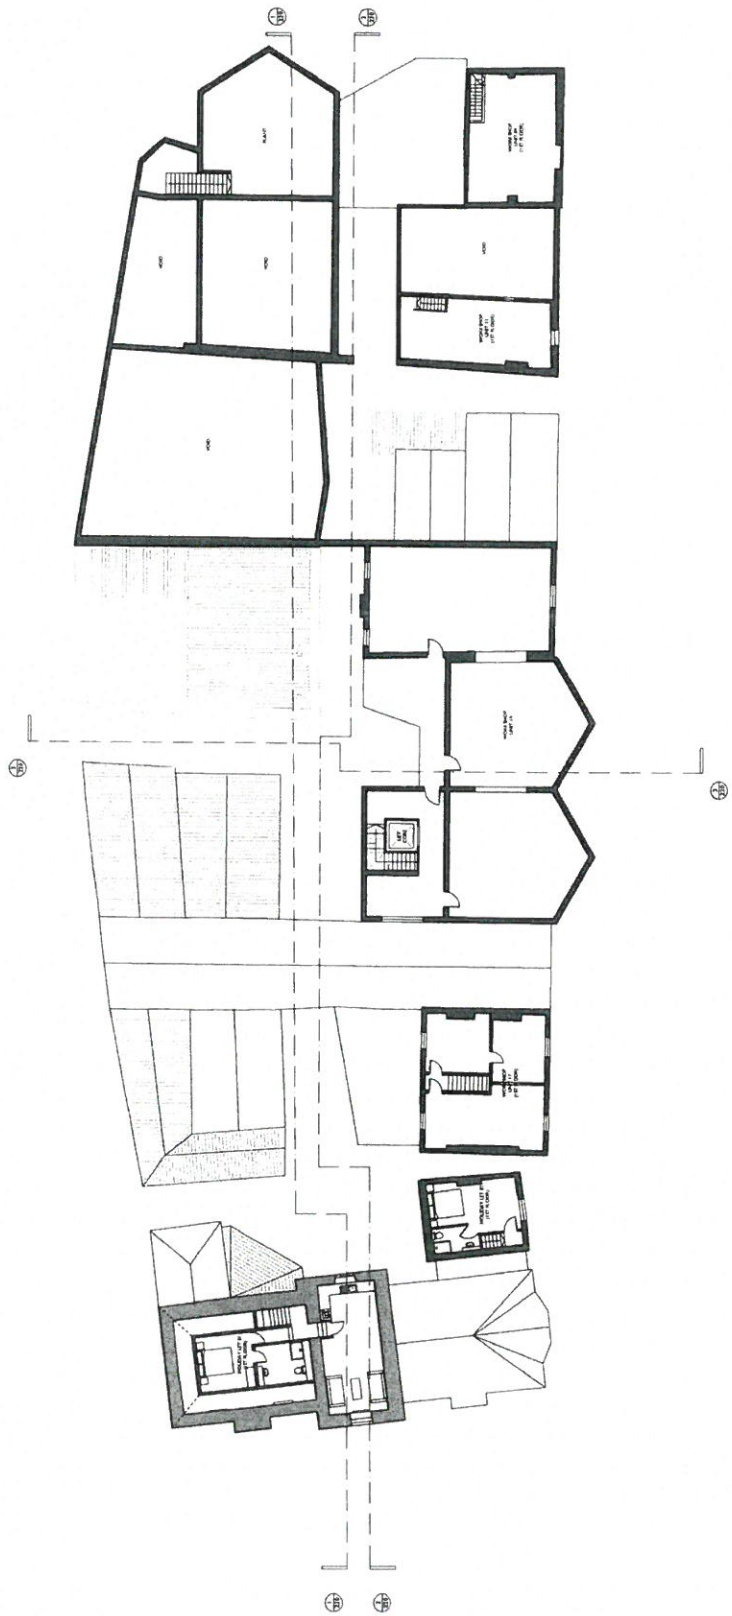

CYMULUAF ERYDOR
 HEWISLUAF
 Derbywyddi: 19.04.17
 Llofnocisignature: FW

PROJECT	Completion Date: 19/04/17
DRAWING TITLE	First Floor Plan as Proposed
DATE & SCALE	19/04/17 1:100 @ A0
DRAWING STATUS	ISSUED FOR CONSTRUCTION
JOB NUMBER	13000
DRAWING NO.	001
REVISION	A
PUNCELL	

1 First Floor Plan as Proposed
 103 1:100 @ A0

