

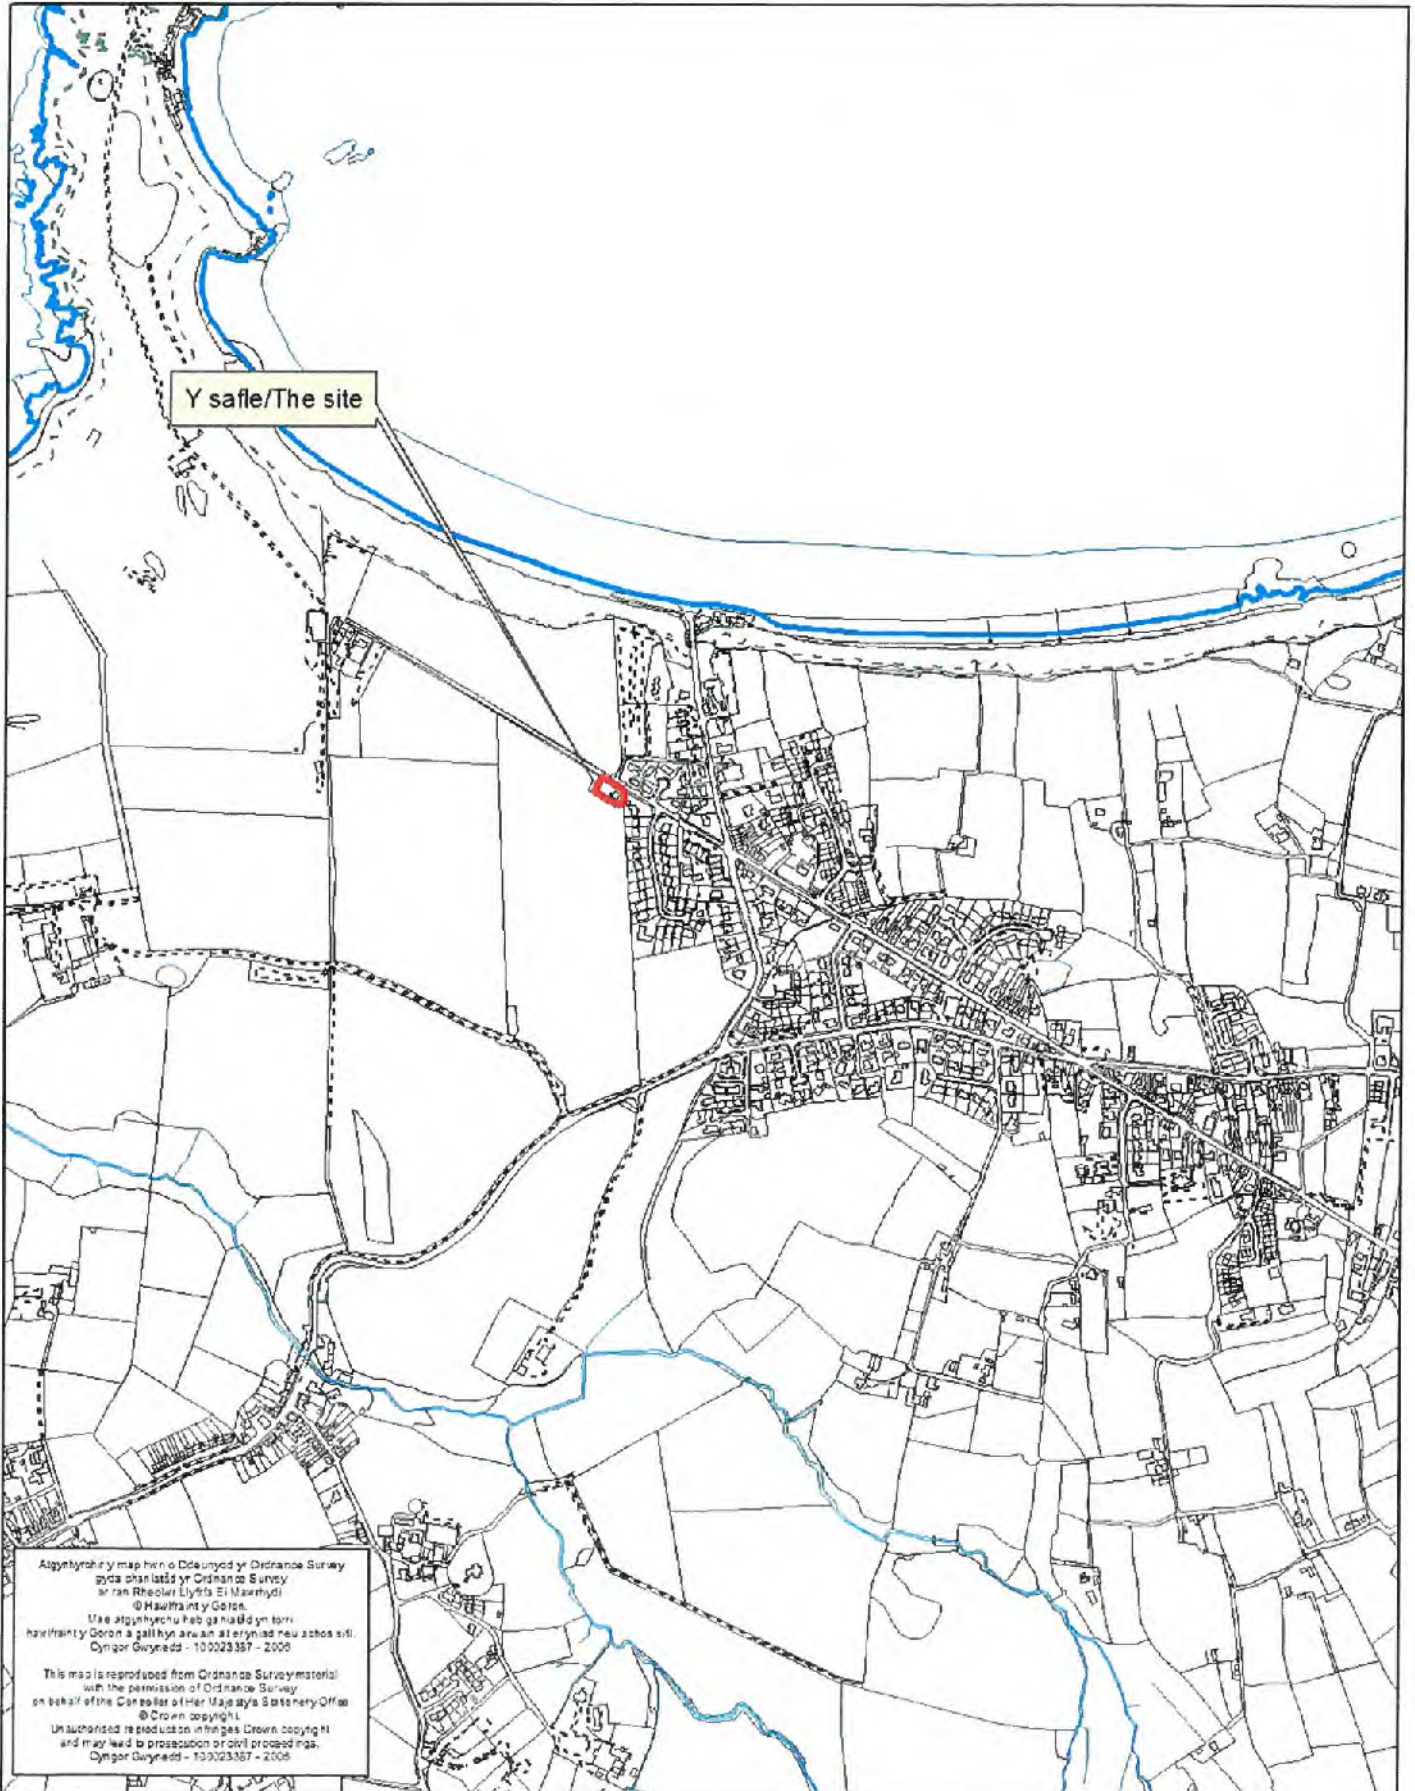


Rhif y Cais / Application Number : C17/0185/42/LL

Cynllun lleoliad ar gyfer adnabod y safle yn unig. Dim i raddfa.
Location Plan for identification purposes only. Not to scale.

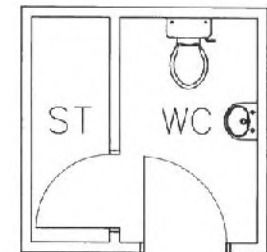

EXISTING FLOOR PLAN
SCALE 1:50

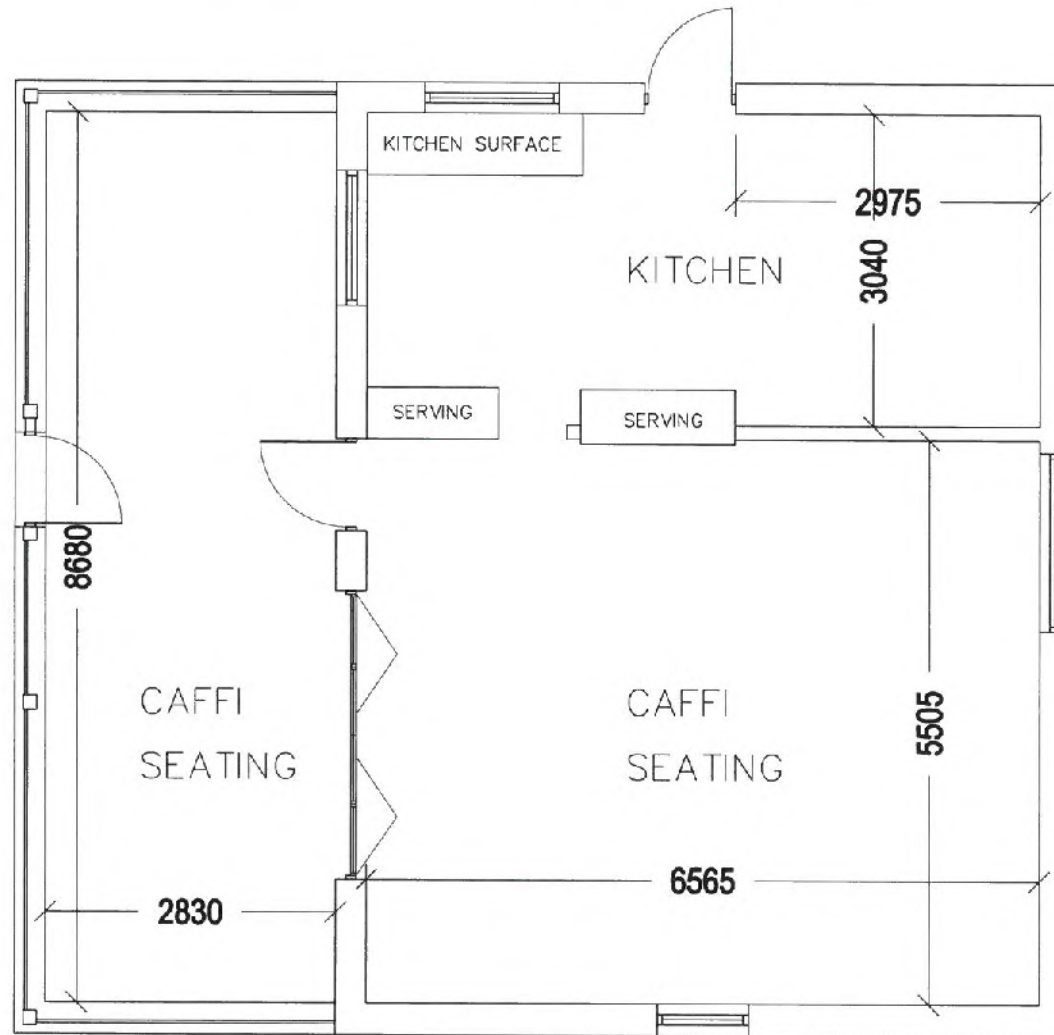

James Munday

Caffi Porthinllan
Morfa Nefyn LL53 6BE

CONTACT: JAMES MUNDAY
PHONE:
MOBILE: 07769974730
EMAIL: JAMES@JAMESMUNDAY.COM

THIS DRAWING REMAINS THE
EXCLUSIVE COPYRIGHT OF
JAMES MUNDAY

SITE ADDRESS: CAFFI PORTHINLLAN
MORFA NEFYN
LL53 6BE

DRAWING: EXISTING FLOOR PLANS

PROJECT DRG NO: CAFFD004 REV: 00

SCALE: 1:100


DATE: 14-02-17

DRAWN: JM

VERIFIED: LK




EXISTING SOUTH ELEVATION
SCALE 1:100

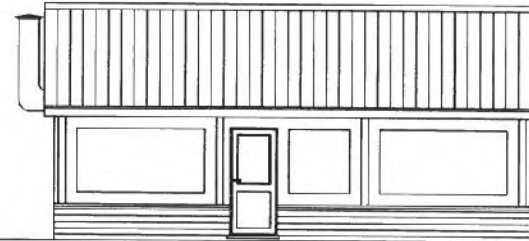

EXISTING WEST ELEVATION
SCALE 1:100



EXISTING NORTH ELEVATION
SCALE 1:100

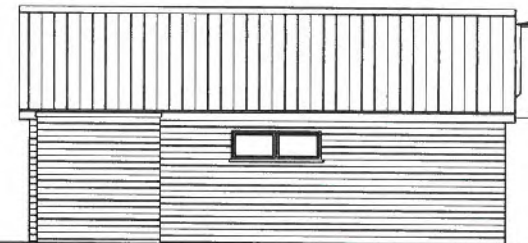

EXISTING EAST ELEVATION
SCALE 1:100

James Munday

Caffi Porthinllaen
Morfa Nefyn LL53 6BE

CONTACT: JAMES MUNDAY
PHONE:
MOBILE: 07769974730
EMAIL: JAMES@JAMESMUNDAY.COM

THIS DRAWING REMAINS THE
EXCLUSIVE COPYRIGHT OF
JAMES MUNDAY

SITE ADDRESS: CAFFI PORTHINLLAEN
MORFA NEFYN
LL53 6BE

DRAWING: EXISTING ELEVATIONS

PROJECT DRG NO: CAFFP003 REV: 00


SCALE: 1:100 DATE: 14-02-17

DRAWN: JM VERIFIED: UK



**PROPOSED SITE
FLOOR PLAN**
SCALE 1:100

CYRILLUS .DIG
18/5/17
GUE

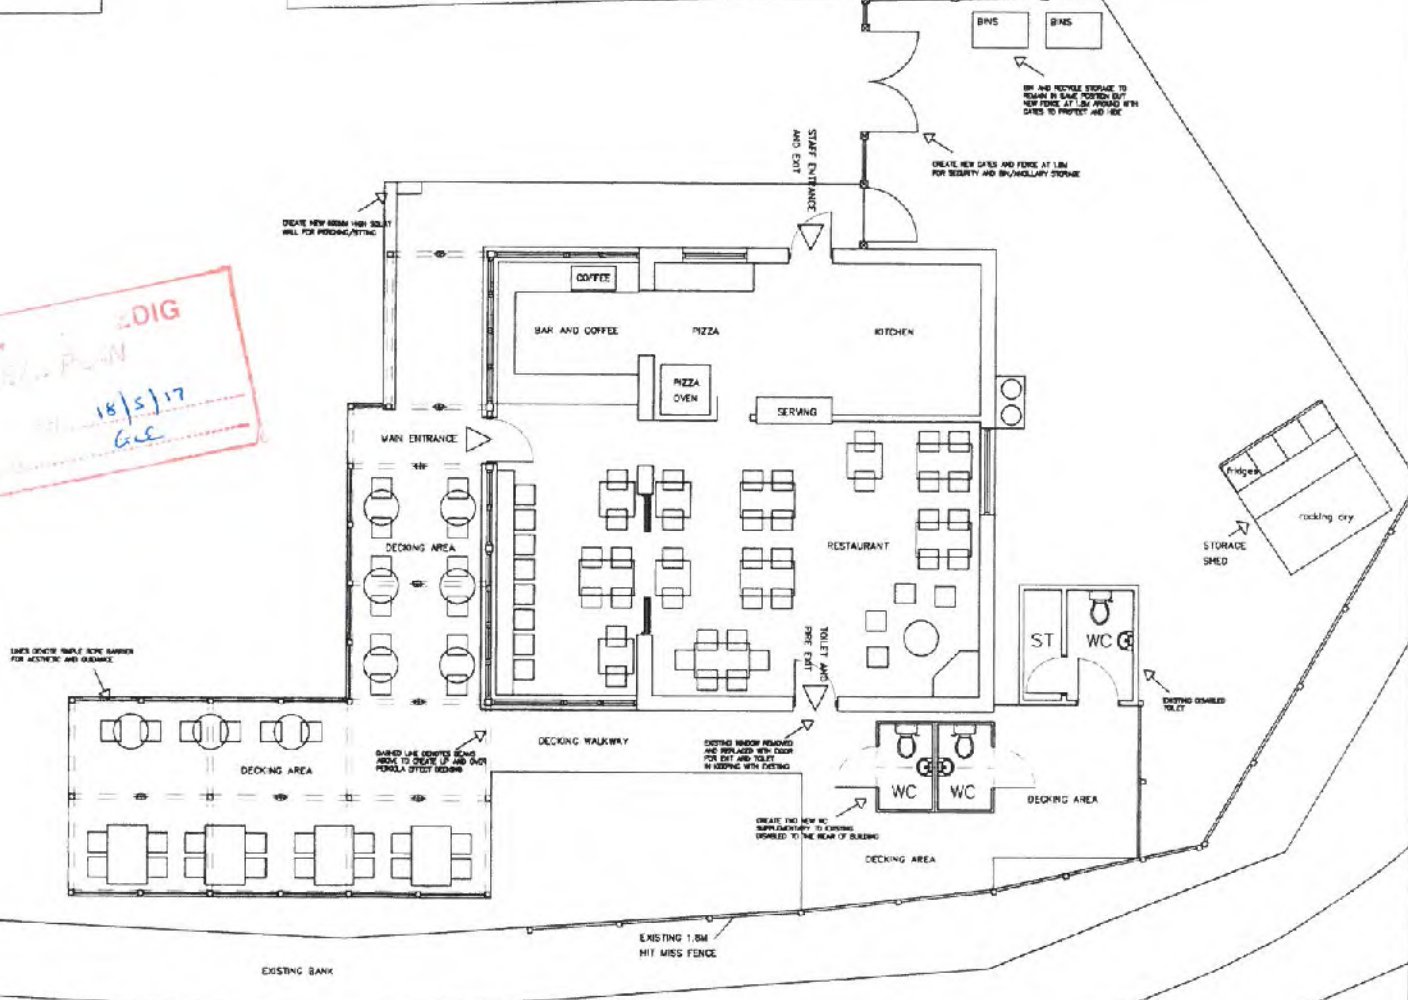

James Munday
Call: Porthollan
Morfa Nefyn LL53 6BE


CONTACT: JAMES MUNDAY
PHONE:
MOBILE: 07769974730
EMAIL: JAMES@JAMESMUNDAY.COM

THIS DRAWING REMAINS THE
EXCLUSIVE COPYRIGHT OF
JAMES MUNDAY


SITE ADDRESS: CAFFI PORTHOLLAEN
MORFA NEFYN
LL53 6BE

DRAWING: PROPOSED SITE AND FLOOR PLAN


PROJECT: DRG NO: CAFD002 REV: A
SCALE: 1:100 DATE: 14-02-17
DRAWN: JM VERIFIED: UK

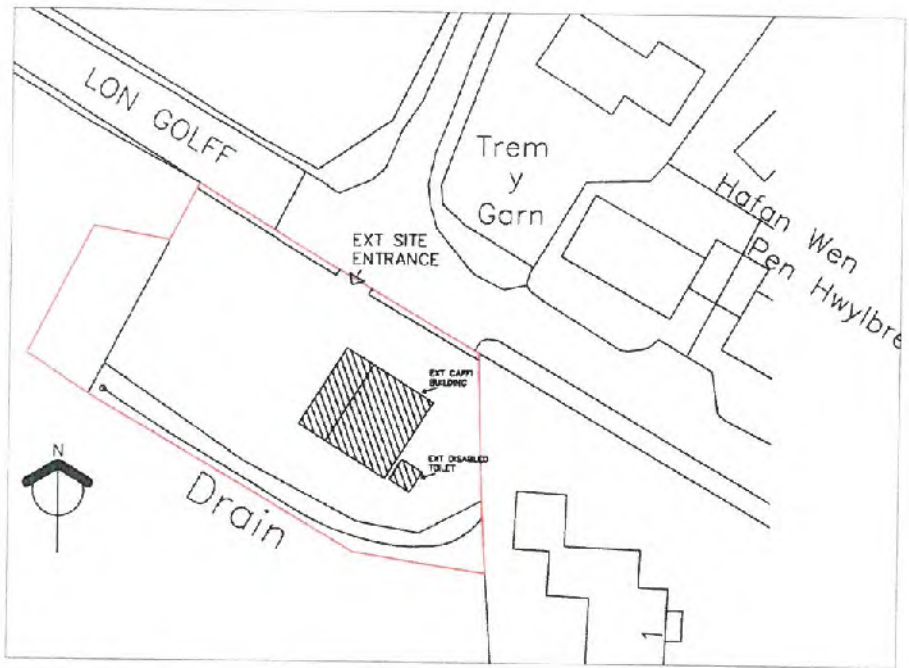

EXISTING BLOCK PLAN
SCALE 1:500

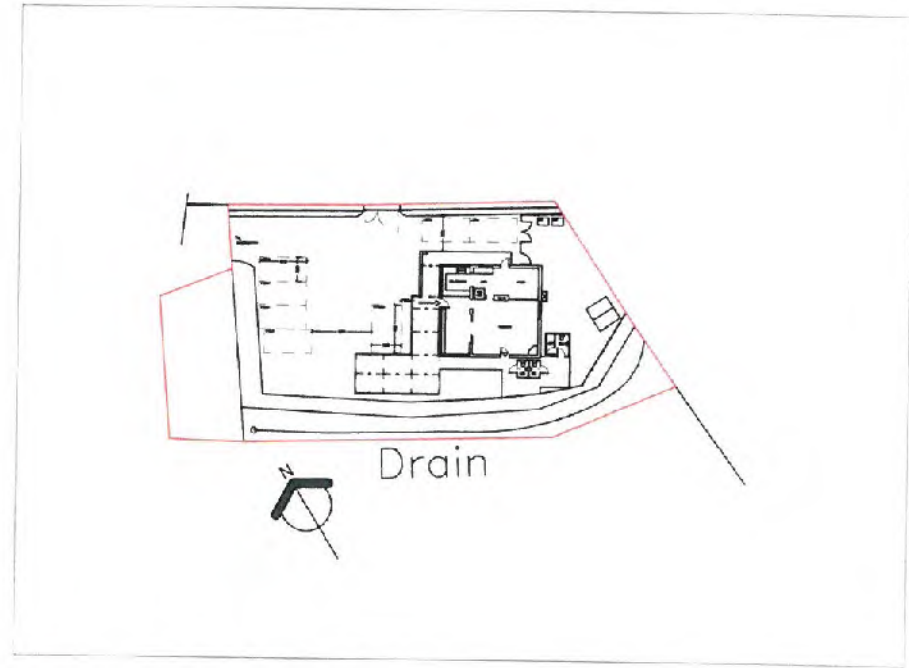

PROPOSED SITE PLAN
SCALE 1:500

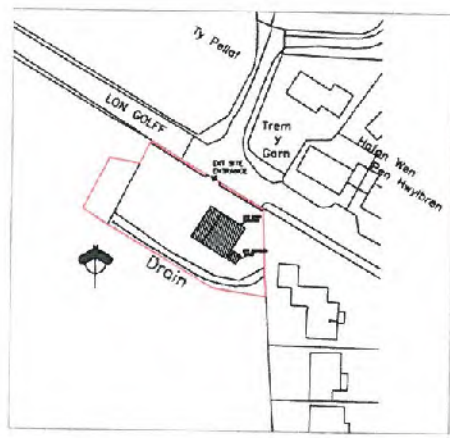


LOCATION PLAN
SCALE 1:1250

CYNLLUN DIWYGIEDIG
REVISED PLAN
Derbynwyd/Received 14/5/17
Llofnod/signature CJS

CONTRACT NO. 14-02-17
PROJECT NO. 14-02-17

James Munday Cwll Porthmillaen Morfa Nefyn LL53 6BE	CONTACT: JAMES MUNDAY PHONE: MOBILE: 07769974730 EMAIL: JAMES@JAMESMUNDAY.COM	THIS DRAWING REMAINS THE EXCLUSIVE COPYRIGHT OF JAMES MUNDAY	SITE ADDRESS: CAFFI PORTHMILLAEN MORFA NEFYN LL53 6BE	DRAWING: SITE LOCATION AND BLOCK PLANS	PROJECT DRG NO: CAFFP001 REV: A
					SCALE: 1:100 DATE: 14-02-17 DRAWN: JM VERIFIED: UK

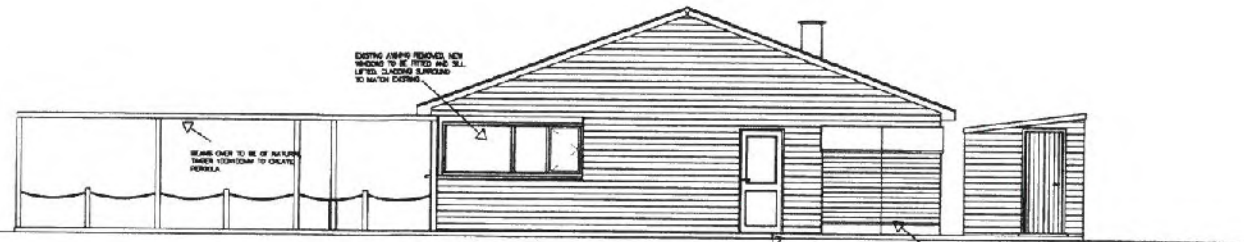

PROPOSED SOUTH ELEVATION
SCALE 1:100

CYNLLUN DIWYGIEDIG
REVISED PLAN
 Derbyniwyd/Received 14/5/17
 Llofnodi/signature GLE



PROPOSED NORTH ELEVATION
SCALE 1:100

James Munday
Caffi Porthmillaen
Morfa Nefyn LL53 6BE


CONTACT: JAMES MUNDAY
PHONE:
MOBILE: 07759974730
EMAIL: JAMES@JAMESMUNDAY.COM

THIS DRAWING REMAINS THE
EXCLUSIVE COPYRIGHT OF
JAMES MUNDAY

SITE ADDRESS: CAFFI PORTHMILLAEN
MORFA NEFYN
LL53 6BE

DRAWING: PROPOSED NORTH AND SOUTH
ELEVATIONS


PROJECT DRG NO:CAFPR0006 REV: A	
SCALE: 1:100	DATE: 14-02-17
DRAWN: JM	VERIFIED: UK

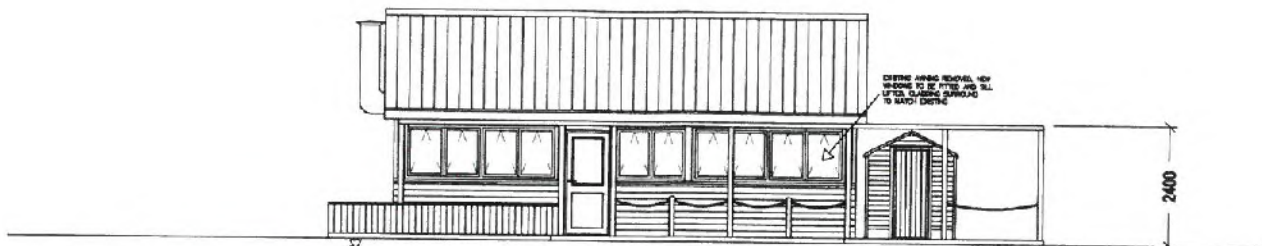

PROPOSED WEST ELEVATION
SCALE 1:100

CYNLLUN DIWYGIEDIG
REVISED PLAN
 Derbyniwyd/Received 18/5/17
 Llofnod/signature

CYLLUN SWITTED
 18/5/17

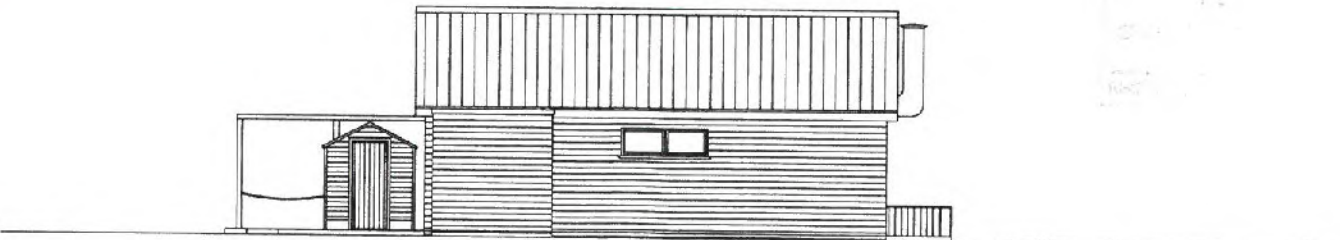

PROPOSED EAST ELEVATION
SCALE 1:100

James Munday Cefn Penrhyn Morfa Nefyn LL53 6BT	CONTACT: JAMES MUNDAY PHONE: MOBILE: 07769974730 EMAIL: JAMES@JAMESMUNDAY.COM	THIS DRAWING REMAINS THE EXCLUSIVE COPYRIGHT OF JAMES MUNDAY	SITE ADDRESS: CAFFI PORTHOINLLAEN MORFA NEFYN LL53 6BE	DRAWING: PROPOSED NORTH AND SOUTH ELEVATIONS	PROJECT ORG NO: GAFPD005 REV. A SCALE: 1:100 DRAWN: JM	DATE: 14-02-17 VERIFIED: UK