




Rhif y Cais / Application Number : C17/0361/24/MG

Cynllun lleoliad ar gyfer adnabod y safle yn unig. Dim i raddfa.  
Location Plan for identification purposes only. Not to scale.

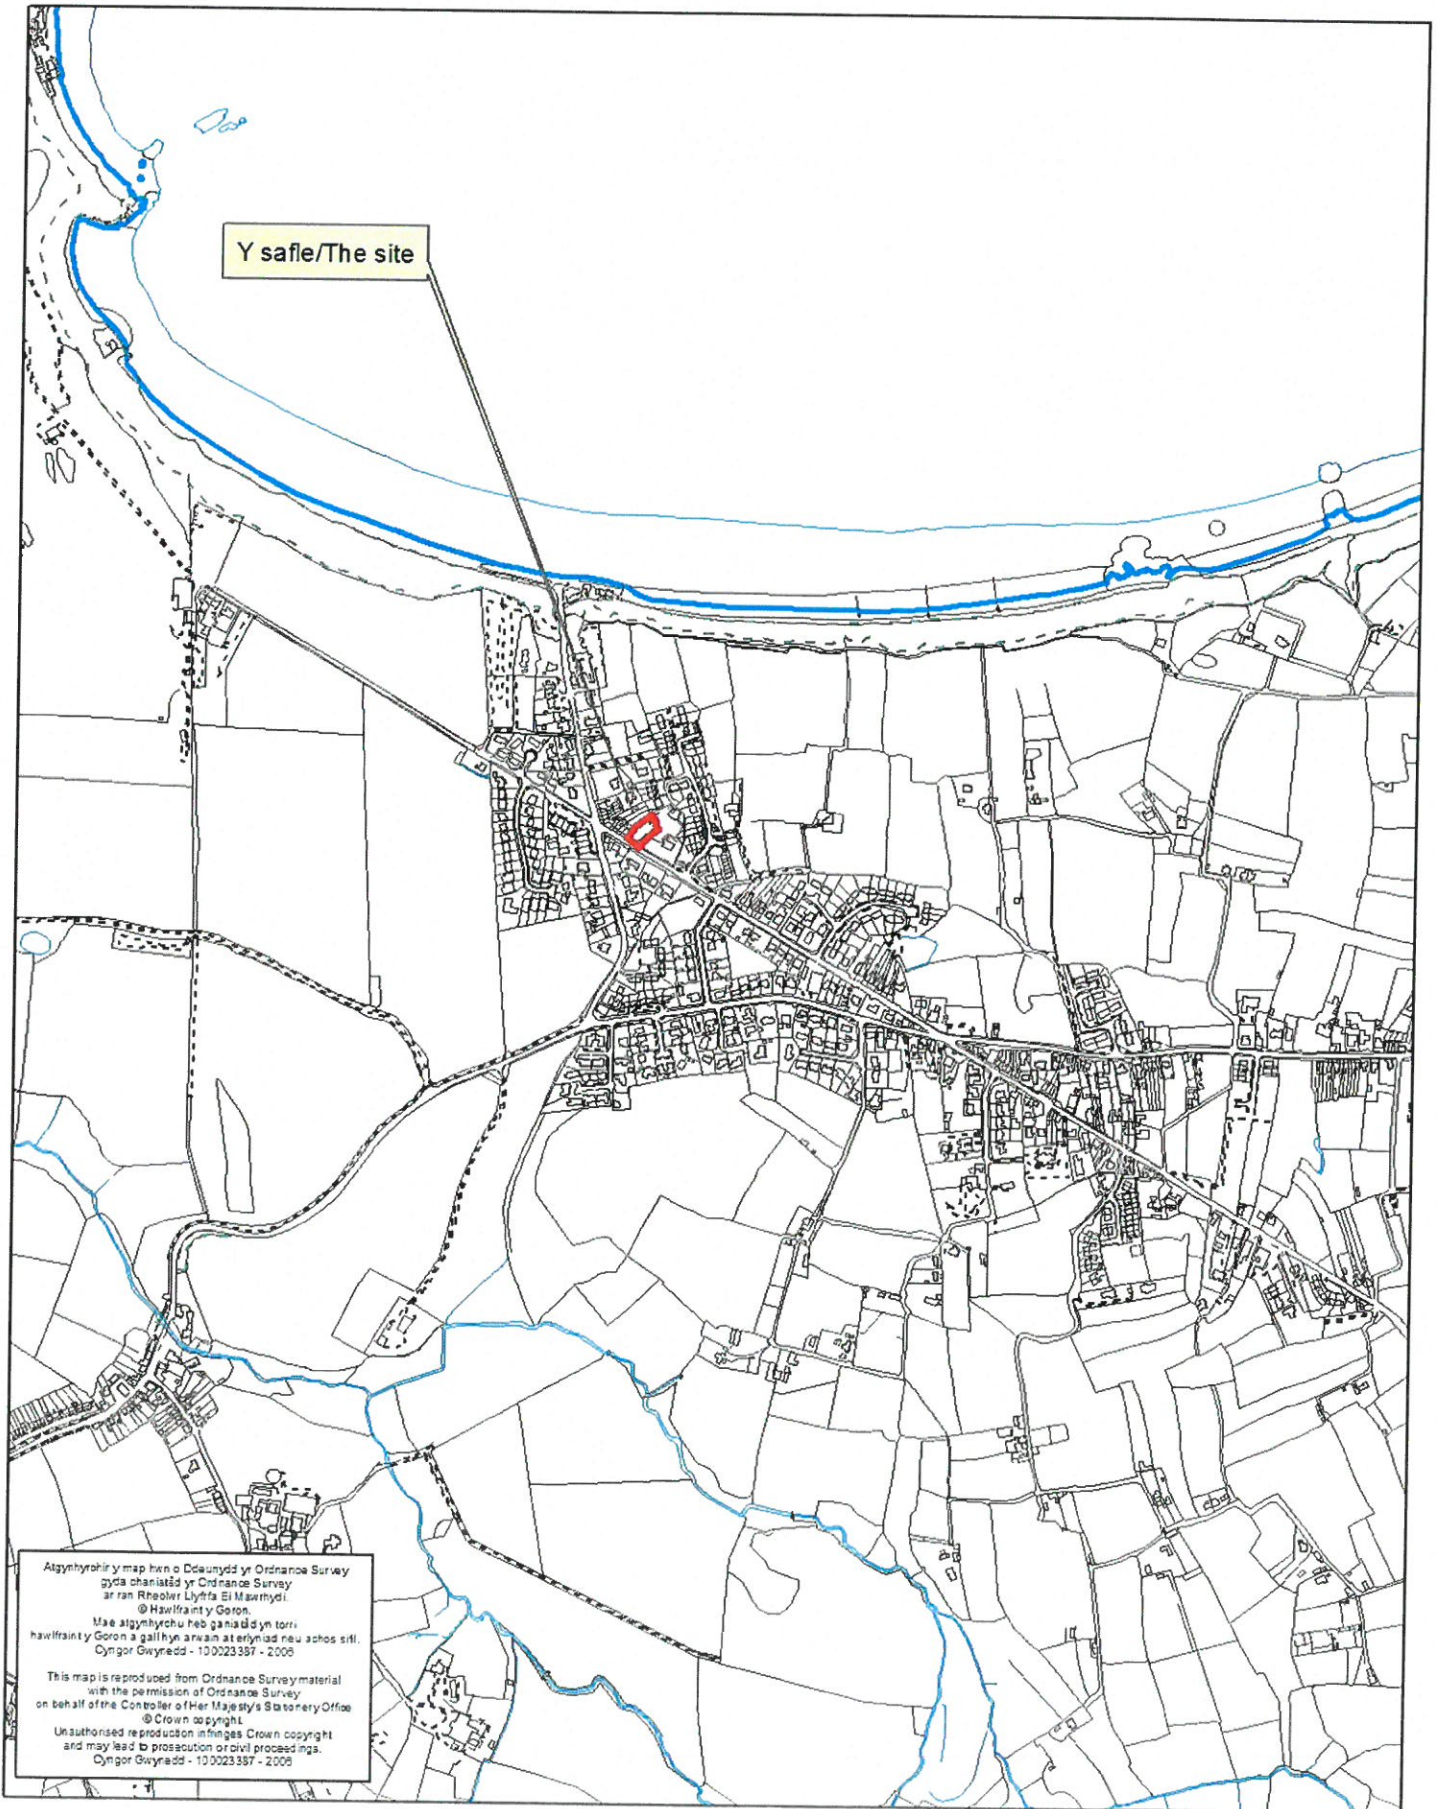

Atgynhyroir y map hon o Ddeunydd yr Ordnance Survey  
gyda chaniatâd yr Ordnance Survey  
ar ran Rheolwr Llyfrfa Eri Mawrmydi.  
© Hawffranti y Goron.  
Mae atgynhyrchu heb ganiatâd yn torri  
hawffranti y Goron a gallhys arwain at erlyniad neu achos sifil.  
Cynllun Gwynedd - 10 0023 357 - 2005

This map is reproduced from Ordnance Survey material  
with the permission of Ordnance Survey  
on behalf of the Controller of Her Majesty's Stationery Office  
© Crown copyright  
Unauthorised reproduction infringes Crown copyright  
and may lead to prosecution or civil proceedings.  
Cynllun Gwynedd - 10 0023 357 - 2005

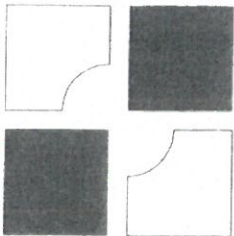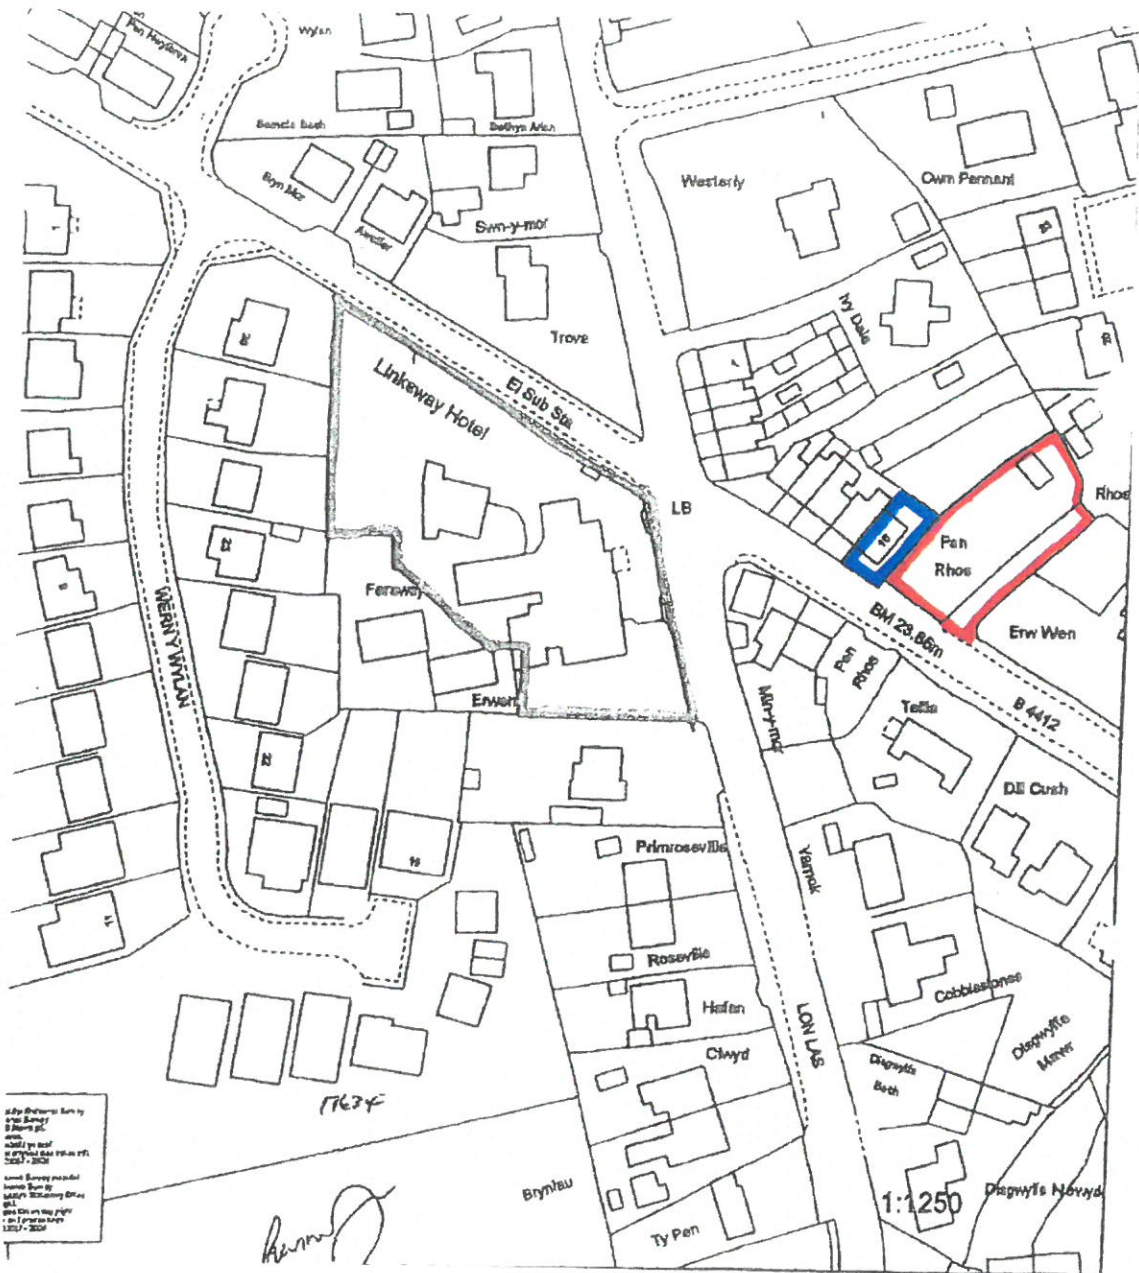

Ap Thomas Cyf.  
 Unit 13b  
 Llys Onnen  
 Parc Menai  
 Bangor  
 Gwynedd  
 LL57 4DF  
 01248 670353  
 www.ap-thomas.com  
 info@ap-thomas.com



© This drawing is copyright of Ap Thomas Cyf.  
 and must be copied or reproduced in any format in  
 whole or part thereof without written consent.

Produced from the Ordnance Survey National  
 Geographic Database and incorporating surveyed  
 revision available at this date. © Crown Copyright 2009  
 OS COPY LICENCE REF: LIG0287

DATE : 20.11.2015 SCALE : 1:1250

DRAWN: LAG CHECKED: AMJ


JOB.  
**10 Lôn Penrhos,  
 Morfa Nefyn,  
 Pwllheli**

DRG.  
**Location Plan**

JOB NO.	DRG. REF.	REV.
5135	(9-) 1000	*

RIDGE  
+  
29.16

EAVES  
+  
27.50

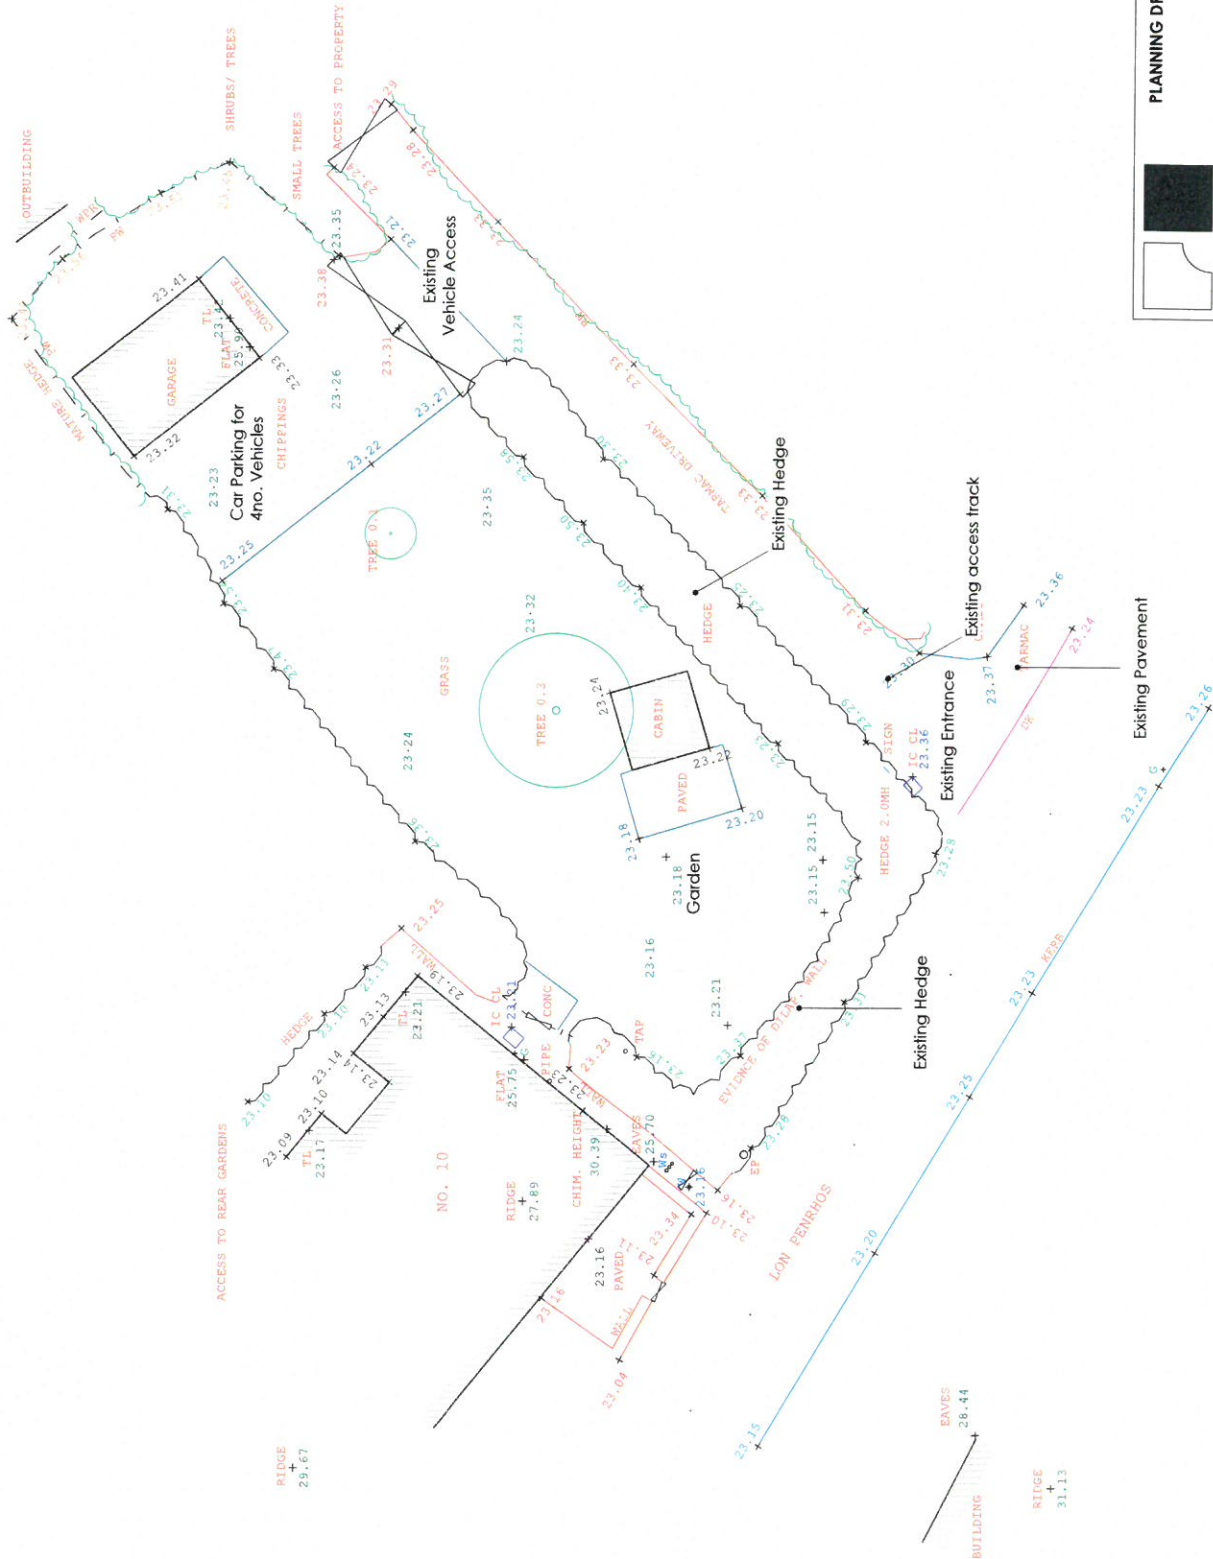


**PLANNING DRAWING**

AP Thomas Cyl.  
Unit 13b  
Llys Omnen  
Ffrwd, Merthyr  
Bangor  
Cwmynedd  
LL57 4DF  
www.ap-thomas.com  
info@ap-thomas.com


DATE : 22.01.2016 SCALE : 1:200  
DRAWN: LAG CHECKED: AMJ  
JOB: **10 Lôn Penrhos,  
Morfa Nefyn,  
Pwllheli**  
DRG.: **Existing Site Plan**  
JOB NO. 5135 DRG. REF. (90)01 REV. A

© This drawing is copyright of Ap Thomas Cyl.  
and must not be copied or reproduced in any format in  
whole or part thereof without written consent.

18/07/2014 Existing parking management excluded. LAG

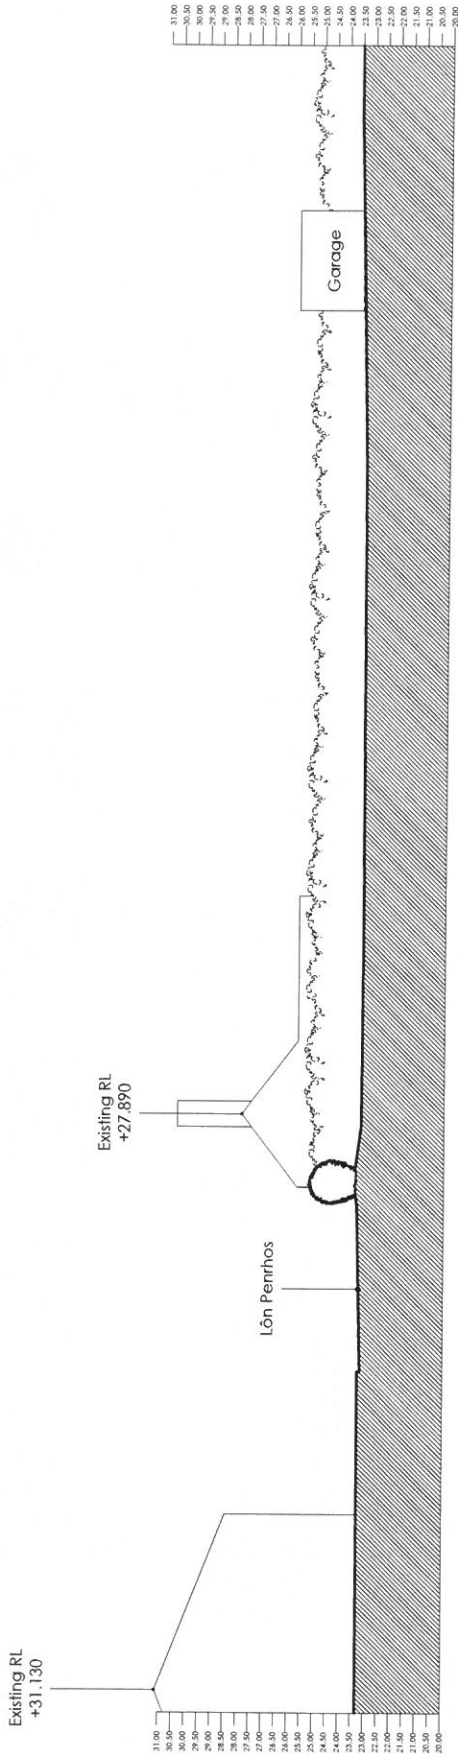


**PLANNING DRAWING**

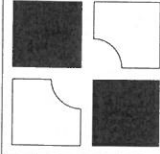

Ap Thomas, Cyl.  
 Uffel 130  
 Llys O'Brien  
 Parc Menni  
 Cowynedd  
 LL57 4DF  
 01248 670353  
 www.ap-thomas.com  
 info@ap-thomas.com

© The drawing is copyright of Ap Thomas Cyl. and must not be copied or reproduced in any format in whole or part thereof without written consent.

DATE : 22.04.2016	SCALE : 1:200
DRAWN: LAG	CHECKED: AMJ
JOB: 10 Lôn Penrhos, Morfa Nefyn, Pwllheli	
DRG: Existing Site Section A-a	
JOB NO. 5135	DRG. REF. (90)02
	REV. *

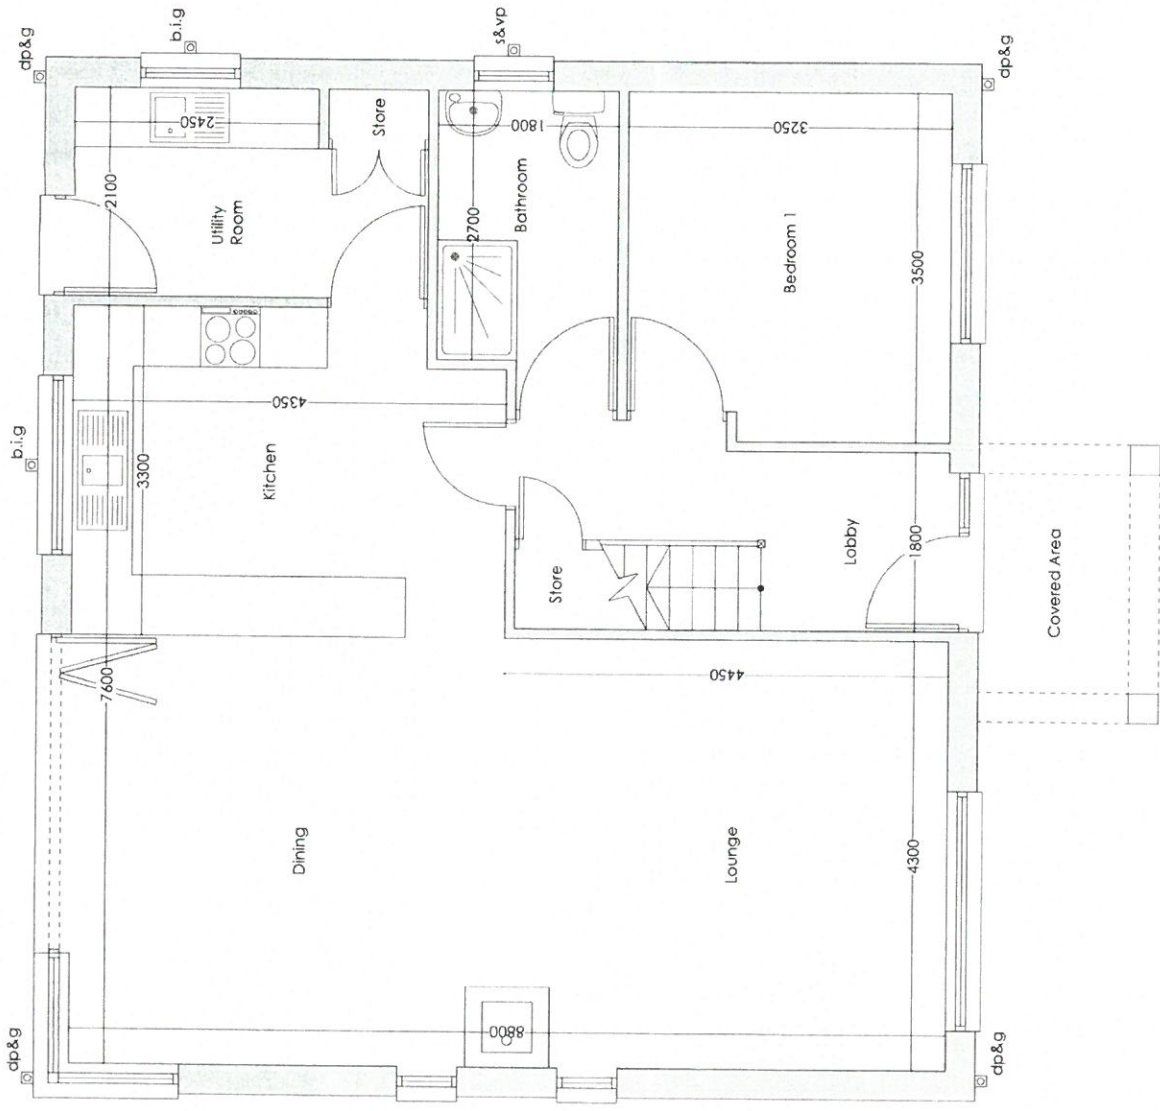

CYNLLUN DWYFWR 1:100  
 12/05/17

CYNLLUN DWYFWR 1:100  
 REVISED PLAN  
 Derbyniwyd / Received 12/05/17  
 Llofnod / Signature GJ


**House Dimensions:**  
 Length - 10.4m  
 Width - 9.4m  
 Height to Eaves - 2.8m  
 Height to Ridge - 6.5m

**PLANNING DRAWING**

Ap Thomas Cyl.  
 Unit 13b  
 Parc Mawr  
 Bangor  
 Llywedd  
 Gwynedd  
 LL24 8JG  
 01248 470353  
 www.ap-thomas.com  
 info@ap-thomas.com

© 2017. All rights reserved. LAG  
 This drawing is the copyright of Ap Thomas Cyl.  
 and must not be copied or reproduced in any form  
 without the prior written consent of Ap Thomas Cyl.

DATE	: 06.03.2017	SCALE	: 1:100
DRAWN:	LAG	CHECKED:	AMJ
JOB:	10 Lôn Penrhos, Morfa Nefyn, Pwllheli		
DRG.	Proposed Ground Floor Plan		
JOB NO.	5135	DRG. REF.	(20)01
REV.	B		

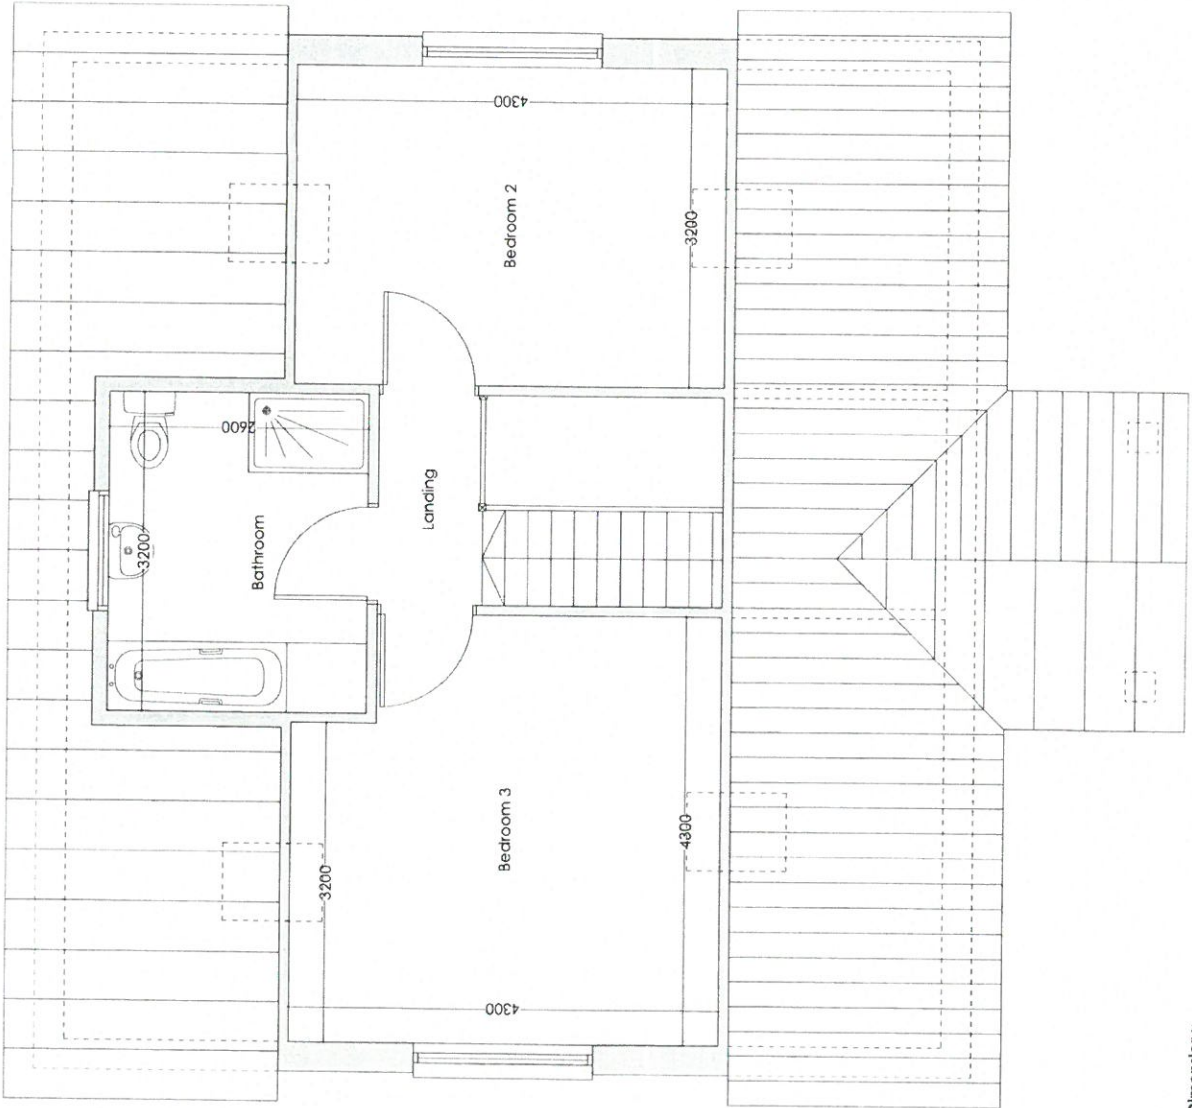

**House Dimensions:**  
 Length - 10.4m  
 Width - 9.4m  
 Height to Eaves - 2.8m  
 Height to Ridge - 6.5m

CYNGORDDOD  
 17, 18, 19,100


CYNLLUN IOMI GIG  
 REVISED PLAN  
 Derbyniwyd Received 12/05/17  
 Llofnod signature GJ

**PLANNING DRAWING**

Ap Thomas Cyf.  
 Unit 13b  
 Parc Meraf  
 Bangor  
 LL57 4BP  
 01248 670353  
 www.ap-thomas.com  
 info@ap-thomas.com

DATE : 06.03.2017 SCALE : 1:50  
 DRAWN: LAG CHECKED: AMJ  
 JOB: 10 Lôn Penrhos, Morfa Nefyn, Pwllheli  
 DRG. Proposed First Floor Plan  
 JOB NO. 5135 DRG. REF. (20)02 REV. B

© The drawing is copyright of Ap Thomas Cyl and must not be copied or reproduced in any form without the prior written consent of Ap Thomas Cyl.  
 A 2021/17 Plans generated on client's requirements LAG

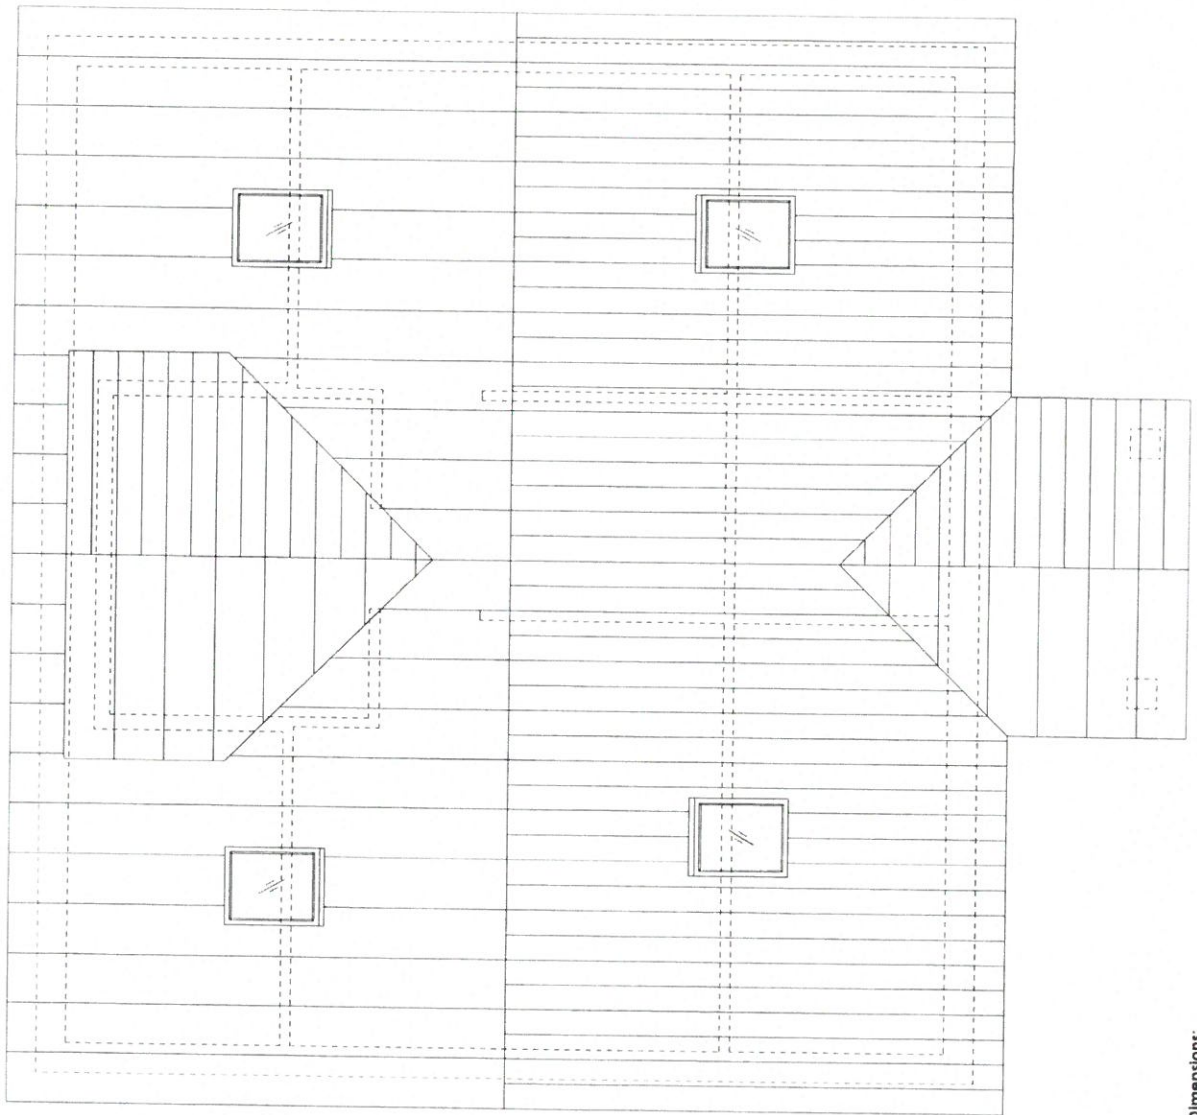

**House Dimensions:**  
 Length - 10.4m  
 Width - 9.4m  
 Height to Eaves - 2.8m  
 Height to Ridge - 6.5m

CYMLLUN DIMWYLLIEDIG  
 AP THOMAS CYF  
 12/05/17


**CYMLLUN DIMWYLLIEDIG**  
**REVISED PLAN**  
 Derbynywyd, Ffocedad ..... 12/05/17  
 Llofnodi signature ..... *GD*

**PLANNING DRAWING**


Ap Thomas Cyf.  
 Unit 13b  
 Parc Merial  
 Bangor  
 Gwynedd  
 LL57 4DF  
 01248 670353  
 www.ap-thomas.com  
 info@ap-thomas.com

DATE : 06.03.2017 SCALE : 1:50  
 DRAWN: LAG CHECKED: AMJ  
 JOB: 10 Lôn Penrhos,  
 Morfa Nefyn,  
 Pwllheli  
 DRG: Proposed Roof Plan  
 JOB NO: 5135 DRG. REF: (20)03 REV: A


A 1205 17 Bathroom roof plan LAG  
 This drawing is copyright of Ap Thomas Cyf and must not be copied or reproduced in any format in whole or part thereof without written consent.

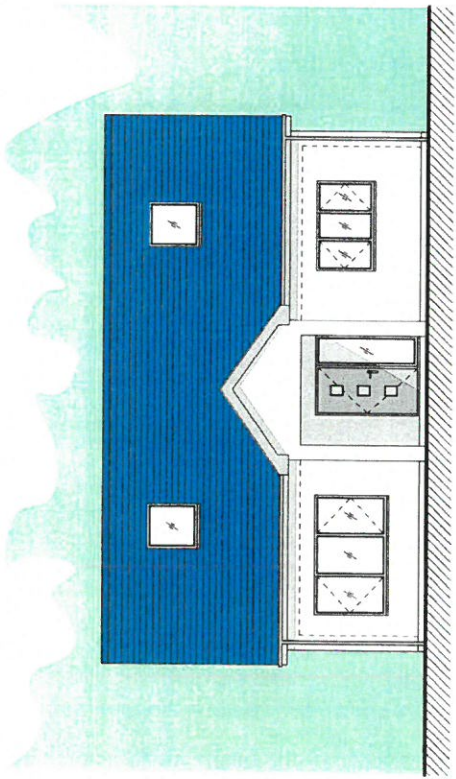


South West Elevation

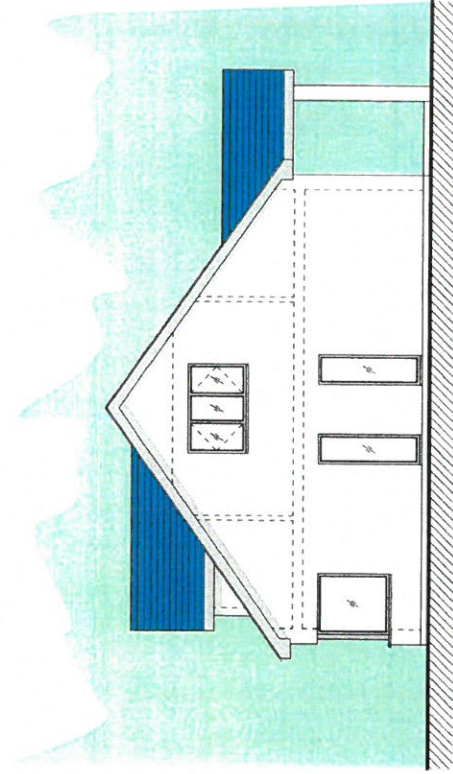

North West Elevation

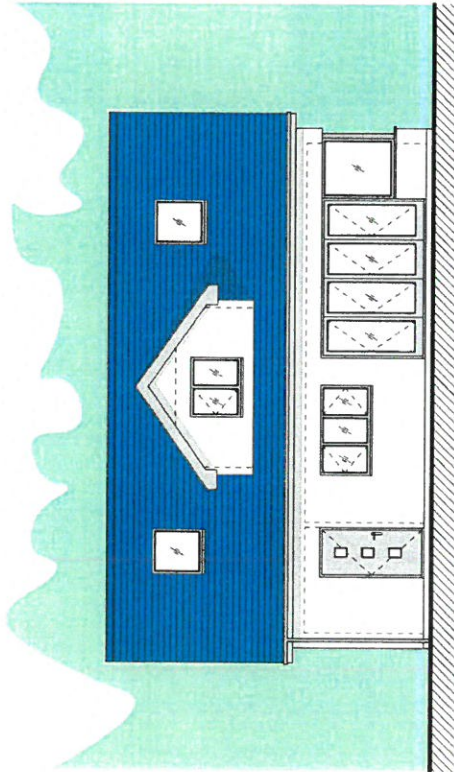


North East Elevation

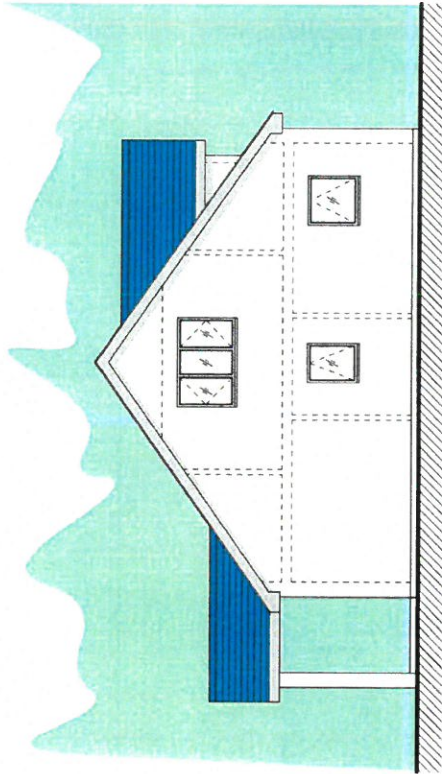

South East Elevation

**House Dimensions:**

- Length - 10.4m
- Width - 9.4m
- Height to Eaves - 2.8m
- Height to Ridge - 6.5m

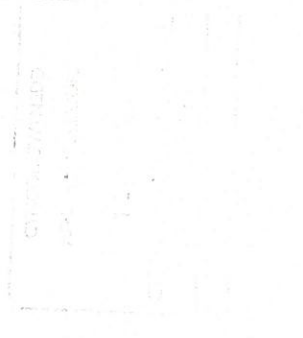

**CYNLLUN DIWYBODAID**  
 REVISED PLAN  
 Derbynywyd / Received: 12/05/17  
 Llofnod / Signature: GJ

**Finishes:**

- Roof - Pacoda Heavy Duty Natural Blue Slate
- Walls - Self-Coloured Render (Light Grey)
- Doors & Windows - PVCu (Slate Grey)

**PLANNING DRAWING**


Ap Thomas Cyl.  
 Llyn Llŷen  
 Parc Menna  
 Bangor  
 Gwynedd  
 LL57 4DF  
 01248 670333  
 www.ap-thomas.com  
 info@ap-thomas.com

© This drawing is a copyright of Ap Thomas Cyl and must not be copied or reproduced in any form in whole or part thereof without written consent.

12517 Decided to 5m - elevations amended. LAG  
 2013/17 Cymdeithion amodded LAG

DATE : 06.03.2017	SCALE : 1:100
DRAWN: LAG	CHECKED: AMJ
JOB:	10 Lŷn Penrhos, Marta Nefyn, Pwllhell
DRG:	Proposed Elevations
JOB NO:	DRG. REF.
5135	(20)04
	REV.
	B



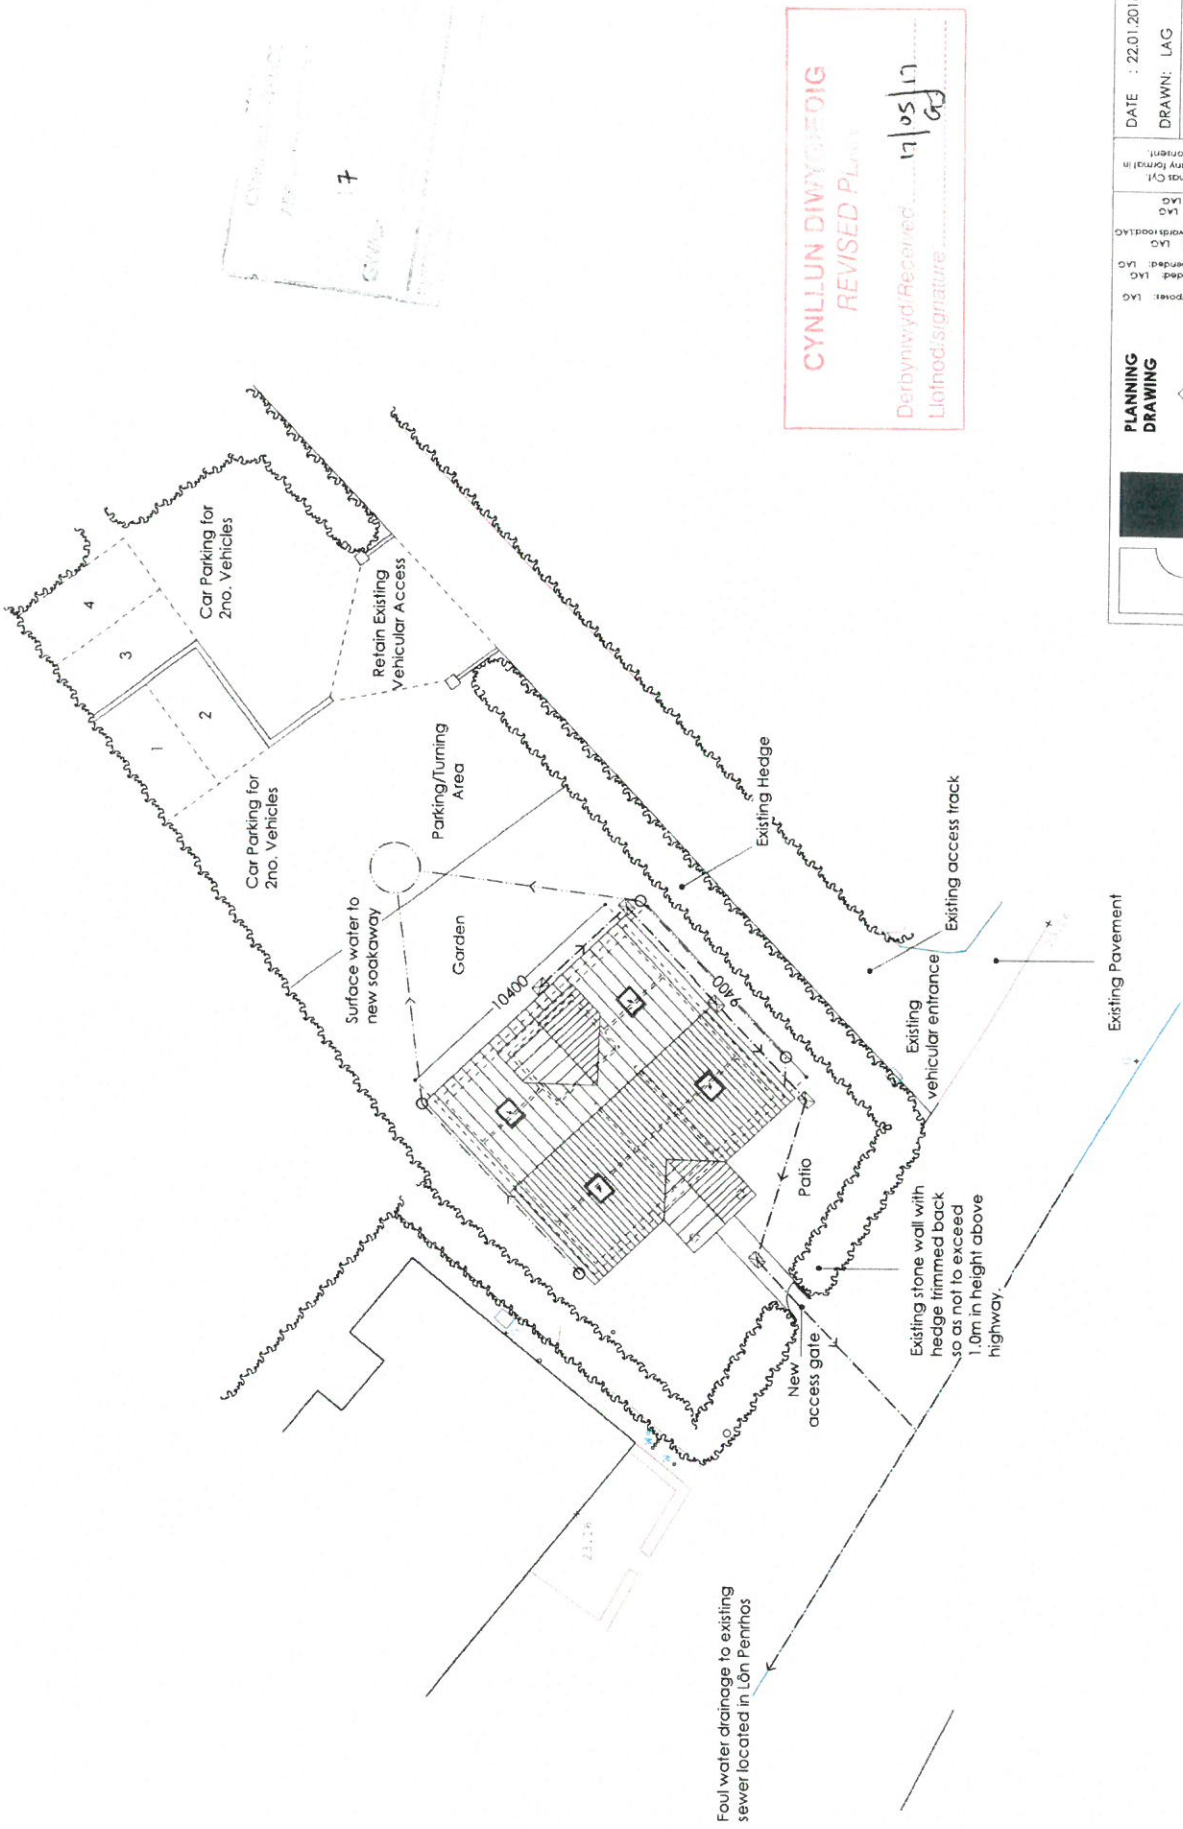

Foul water drainage to existing sewer located in Lôn Penrhos

**House Dimensions:**  
 Length - 10.4m  
 Width - 9.4m  
 Height to Eaves - 2.8m  
 Height to Ridge - 6.5m

**CYNLLUN DIWYBODIG**  
**REVISED PLAN**  
 Derbynydd Received 17/05/17  
 Llofnod: Signature


**PLANNING DRAWING**

Ap Thomas Cyl.  
 Unit 3b  
 Parc Merial  
 Garage  
 Cwrt-y-dro  
 LL57 4JD  
 01248 670353  
 www.ap-thomas.com  
 info@ap-thomas.com

DATE : 22.01.2016 SCALE : 1:200  
 DRAWN: LAG CHECKED: AMJ  
 JOB: 10 Lôn Penrhos, Morfa Nefyn, Pwllheli  
 DRG.: Proposed Site Plan  
 JOB NO. 5135 DRG. REF. (91)01 REV. K

© This drawing is copyright of Ap Thomas Cyl. and must not be copied or reproduced in any form in whole or part thereof without written consent.

A 03/08/16 Addressed amendments received. LAG  
 B 07/16 Max. 5.0m dimensions increased. LAG  
 C 13/17 Drawing amended to show entrance. LAG  
 D 02/17 House located 10m & moved 2m towards road. LAG  
 E 20/17 Gate replaced by new entrance. LAG  
 F 30/17 Gate replaced by new entrance. LAG  
 G 05/17 Gate replaced and layout amended. LAG  
 H 11/17 Gate replaced and layout amended. LAG  
 I 12/17 Gate replaced. LAG  
 J 17/17 Gate removed for paving project. LAG

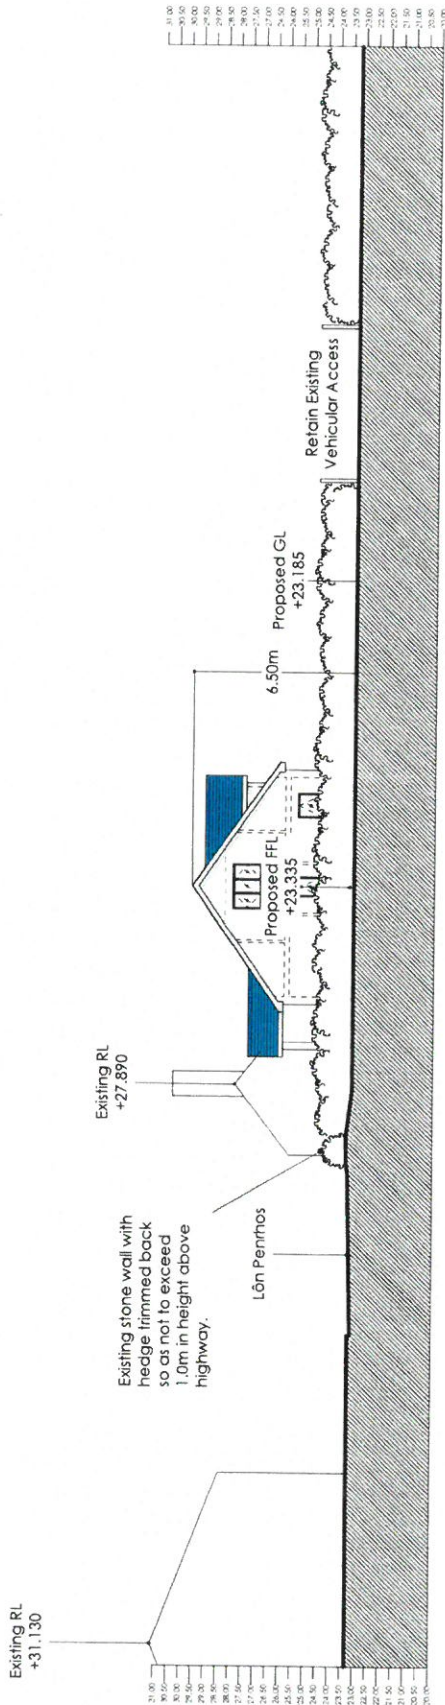

Site Section A-a

CYNLLUN DIMHEIDIG  
REVISED PLAN

Derbynnydd/Received: 11/05/17  
Llofnodi/Signature: [Signature]

**House Dimensions:**  
 Length - 10.4m  
 Width - 9.4m  
 Height to Eaves - 2.8m  
 Height to Ridge - 6.5m

**PLANNING DRAWING 3**

Ap Thomas Cymru  
 Unit 13b  
 Parc Merid  
 Bangor  
 Gwynedd  
 LL57 4DF  
 01248 670353  
 www.ap-thomas.com  
 info@ap-thomas.com

DATE : 11.05.2016 SCALE : 1:200  
 DRAWN: LAG CHECKED: AMJ  
 JOB: 10 Lân Penrhos, Morfa Nefyn, Pwllheli  
 DRG: Proposed Site Section  
 JOB NO: 5135 DRG. REF. (91)02 REV. E

17.05.17 Change removed for planning purposes  
 12.05.17 Drawing amended to 5m high LAG  
 11.04.17 Change house height profiled LAG  
 01.02.16 Max 6m height profiled LAG  
 03.08.16 Section provided LAG

This drawing is copyright of Ap Thomas Cymru and must not be copied or reproduced in any form in whole or part thereof without written consent.