

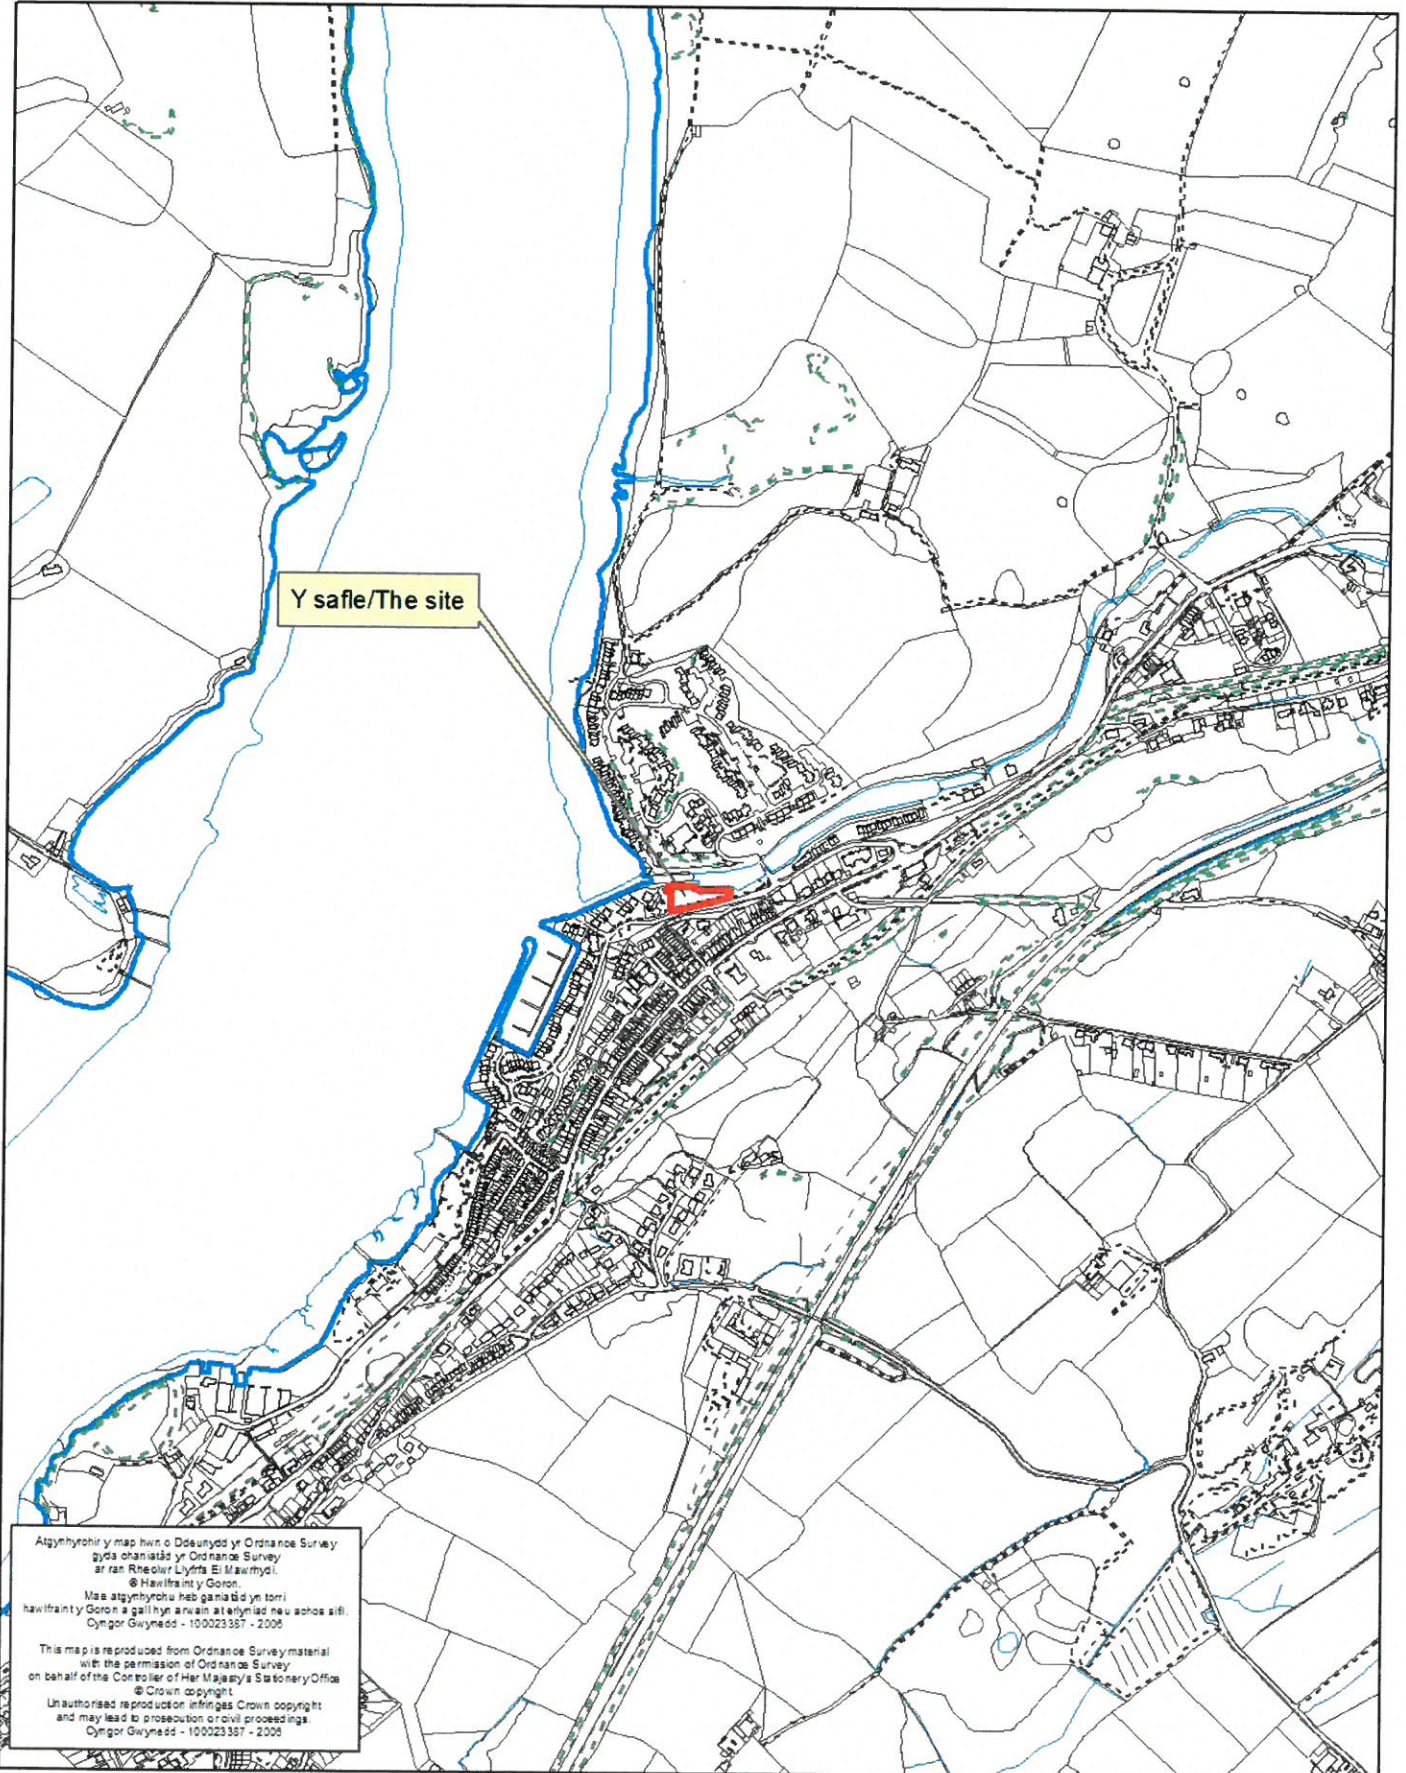



Rhif y Cais / Application Number : C16-0507-20-LL

Cynllun lleoliad ar gyfer adnabod y safle yn unig. Dim i raddfa.
Location Plan for identification purposes only. Not to scale.

 

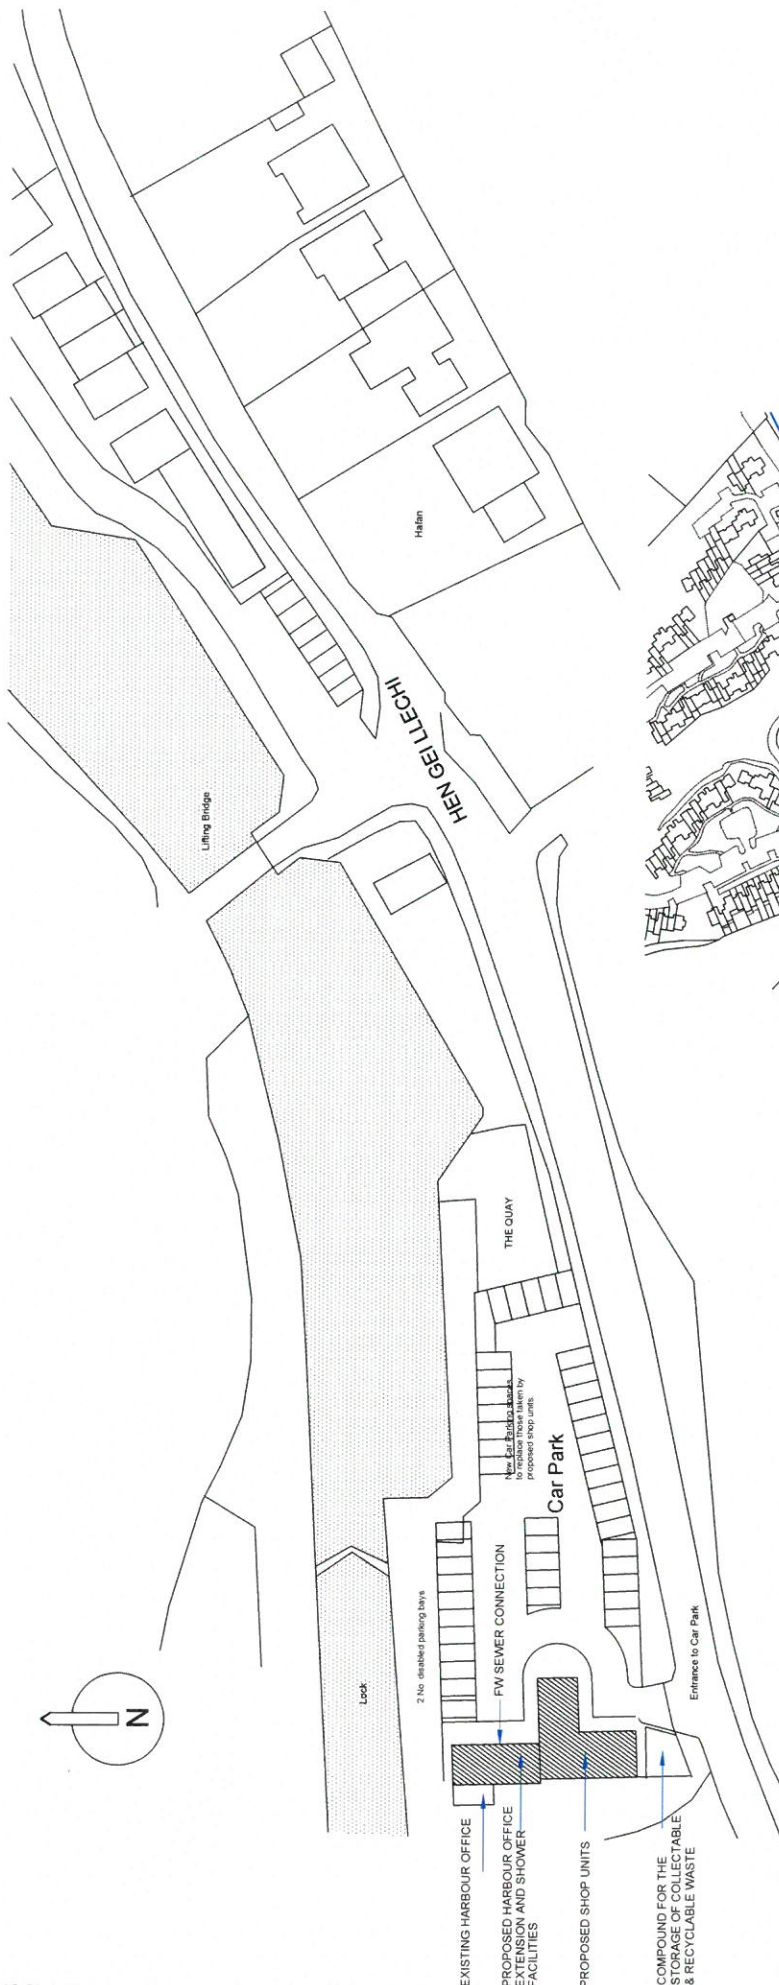

SITE LAYOUT PLAN
Scale: 1:500

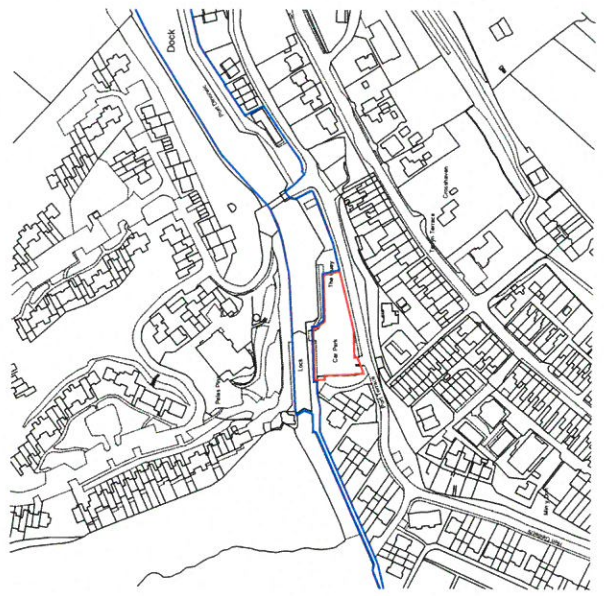


LOCATION PLAN
Scale: 1:2500




York Design & Construction Ltd
Extension to Existing Harbour Office to Provide
Shower & Toilet Facilities and Additional Office
Space for the Harbour Office and the
Shop Units and Extension of the Existing
Car Park.
Port Director: Fairhead, Gwynedd

1:500
25 Jan 2016
Y.1304 / 4

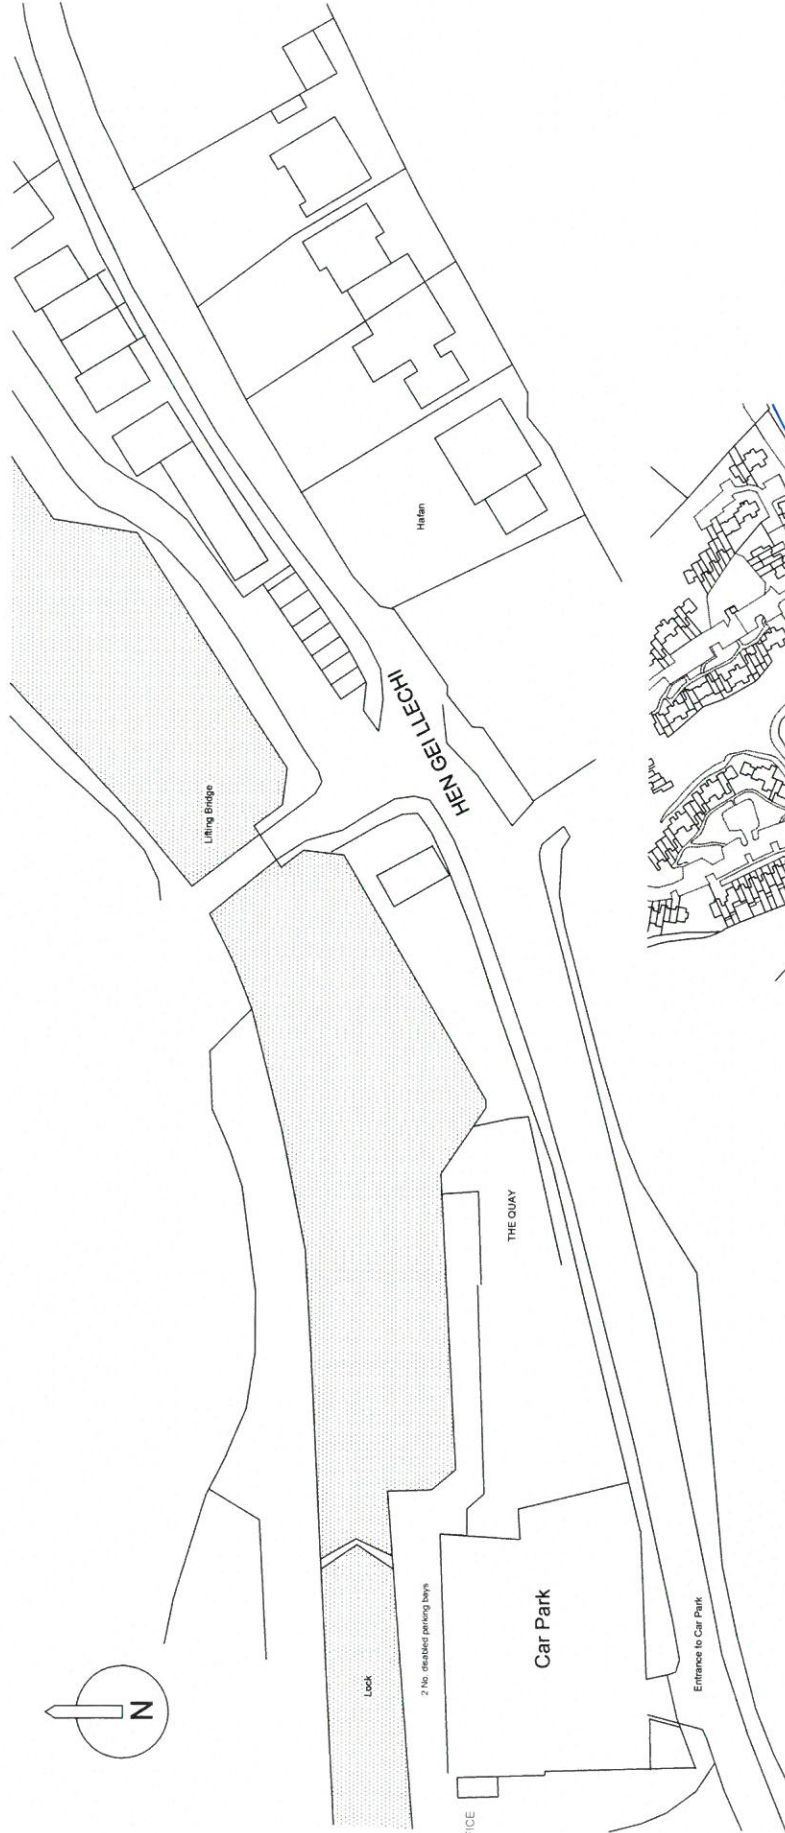

SITE LAYOUT PLAN
Scale: 1:500

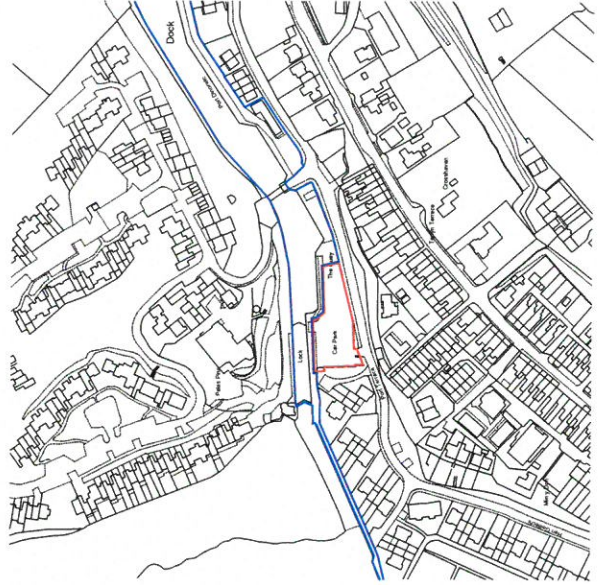

LOCATION PLAN
Scale: 1:2500




York Design & Construction Ltd
Existing Site Layout


Plot Drove, Farnhill, Gwynedd

1:500 25-Jun-2018


Y. 1304 / 5

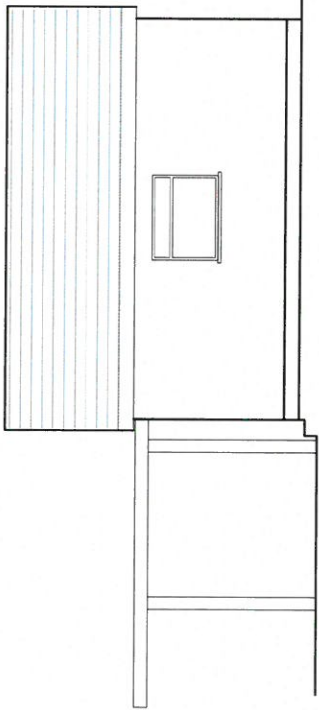


REAR ELEVATION

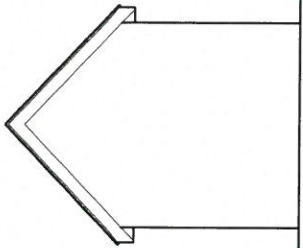


SIDE ELEVATION

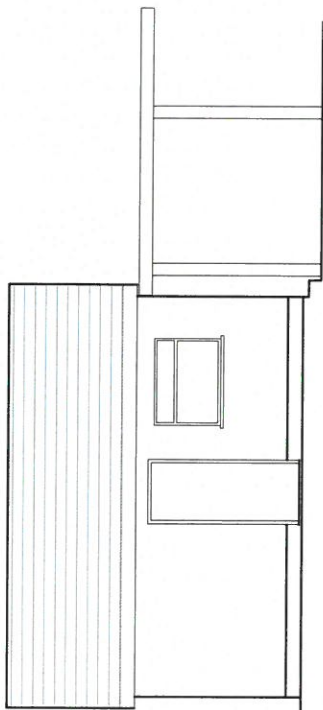



FRONT ELEVATION

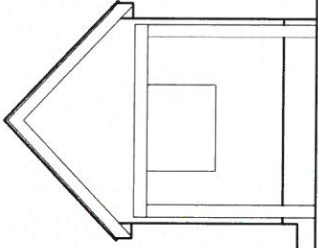

SIDE ELEVATION

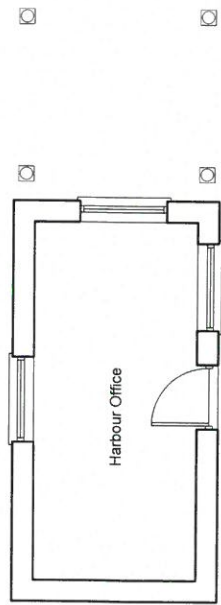

FLOOR PLAN

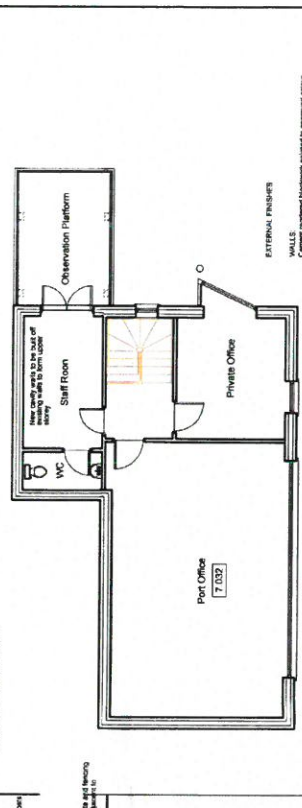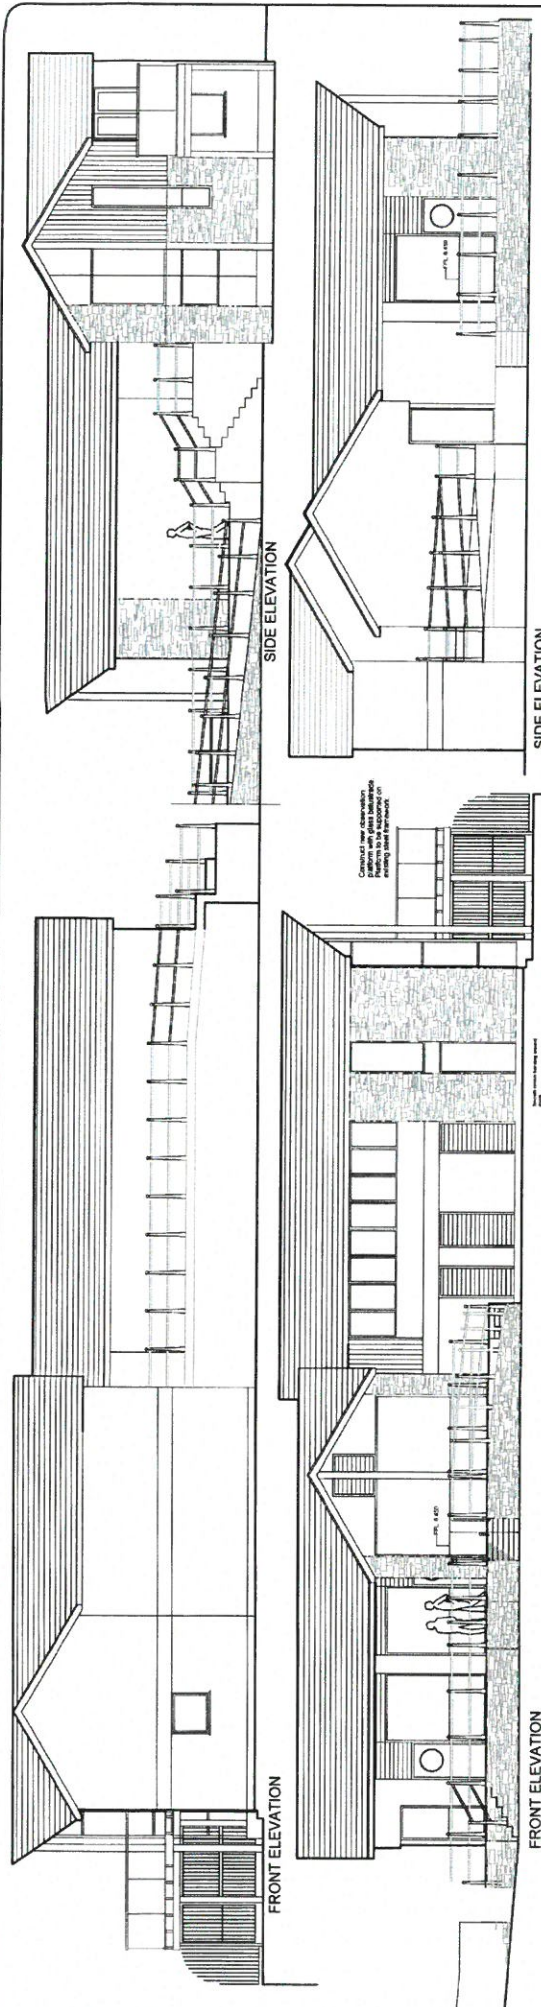

EXTERNAL FINISHES
WALLS
 Current external finishes retained to approved extent
 New wall cladding to be shown where indicated
 Western Cedar cladding where indicated

ROOF
 All roofs to be replaced with 100mm thick GFRP or 150mm thick EPS with 100mm thick GFRP or 150mm thick EPS
 Ridge lines to be built around
 All roof areas to be built around
 All roof areas to be built around

GLAZING
 All glazing to be replaced with high performance glazing

DOORS
 All doors to be replaced with high performance doors

REVISIONS
 Floor area revised. Stairs and ramped access
 02/02/2016
 Floor area revised. New ramps added to accommodate
 03/12/16
 Shop addition revised to be away from site boundary
 09/12/2016
 To level of ramps amended.

**CYNLLUN DIWYGIEDIG
 REVISED PLAN
 Derbywyd/Received 13/12/16
 Llofnod/signature**

**CYNOCK GWYTNEDD
 ADAM RHEOLIEDDIO
 13 BILI 2016
 GWASANAETH CYNLLUNIO AC
 RHITPAC**

PLANSCAPE
 ARCHITECTURAL DESIGN CONSULTANTS
 100, 101, 102,1000