



Rhif y Cais / Application Number : C17/1211/18/LL

Cynllun lleoliad ar gyfer adnabod y safle yn unig. Dim i raddfa.  
 Location Plan for identification purposes only. Not to scale.

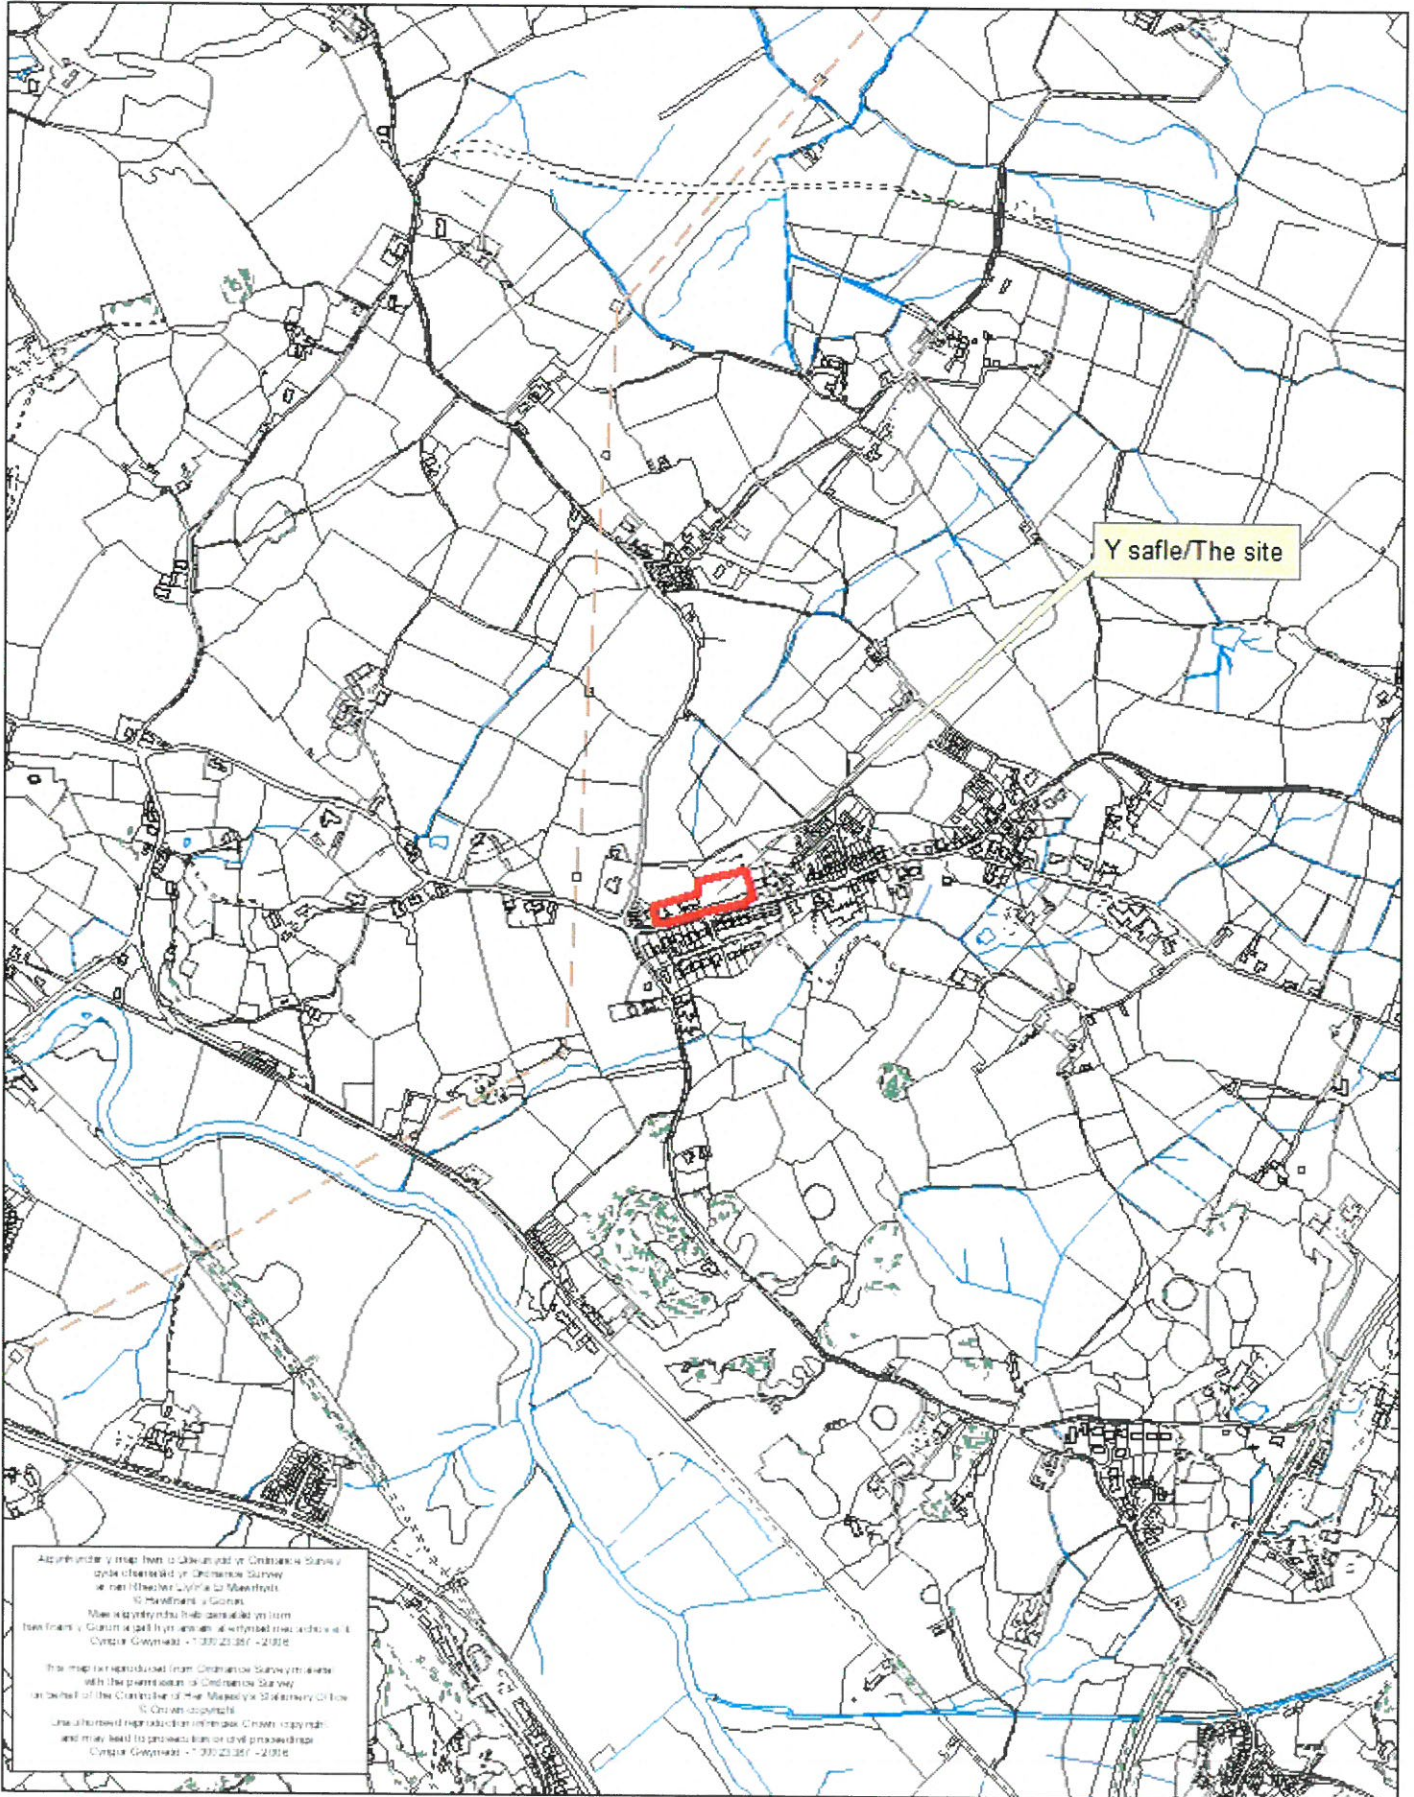


Abynionder y map hon o ddarlunio yn Orlloedd Sarni a  
 cyda chofrestr yr Orlloedd Sarni  
 se'n ffrwyth Llywodraeth Gwynedd  
 10 Horddrefn y Goron.  
 Mae hysbysu rhybudd os oes unrhyw  
 ffaith yn gwrthdaro gyda'r wybodaeth a roddir yma i  
 Cynllun Gwynedd - 7 330 23 267 - 2016.  
 The map has reproduced from Orlloedd Sarni yn eiddo  
 gyda'r phwerau o'r Orlloedd Sarni  
 ar ôl hysbysu'r Rhif y Cais i'r Swyddfa Cymuned  
 10 Horddrefn y Goron.  
 Mae hysbysu rhybudd os oes unrhyw  
 ffaith yn gwrthdaro gyda'r wybodaeth a roddir yma i  
 Cynllun Gwynedd - 7 330 23 267 - 2016.


1. DO NOT SCALE FROM THIS DRAWING. USE FIGURED DIMENSIONS ONLY.
2. ALL DIMENSIONS ARE TO FACE UNLESS OTHERWISE SPECIFIED.
3. ALL DIMENSIONS ARE TO FACE UNLESS OTHERWISE SPECIFIED.
4. THE DRAWING IS THE PROPERTY OF THE AUTHOR AND IS NOT TO BE REPRODUCED OR TRANSMITTED IN ANY FORM OR BY ANY MEANS, ELECTRONIC OR MECHANICAL, INCLUDING PHOTOCOPYING, RECORDING, OR BY ANY INFORMATION STORAGE AND RETRIEVAL SYSTEM, WITHOUT THE WRITTEN PERMISSION OF THE AUTHOR.

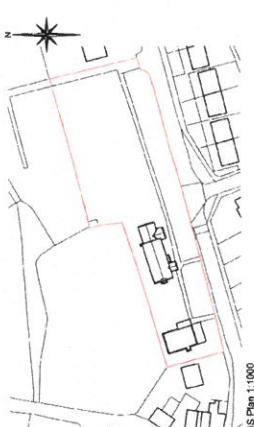


Project	Restoration
Client	St Helens Ministry Area Council
Address	Yatesfield G O Williams Room
Site Plan as Existing & Proposed	
Drawn by	Lloyd Evans Richard
Checked by	Lloyd Evans Richard
Date	12/08/2024
Scale	1:200 @ A1
Sheet	09 C
Drawn by	Lloyd Evans Richard
Checked by	Lloyd Evans Richard
Date	12/08/2024

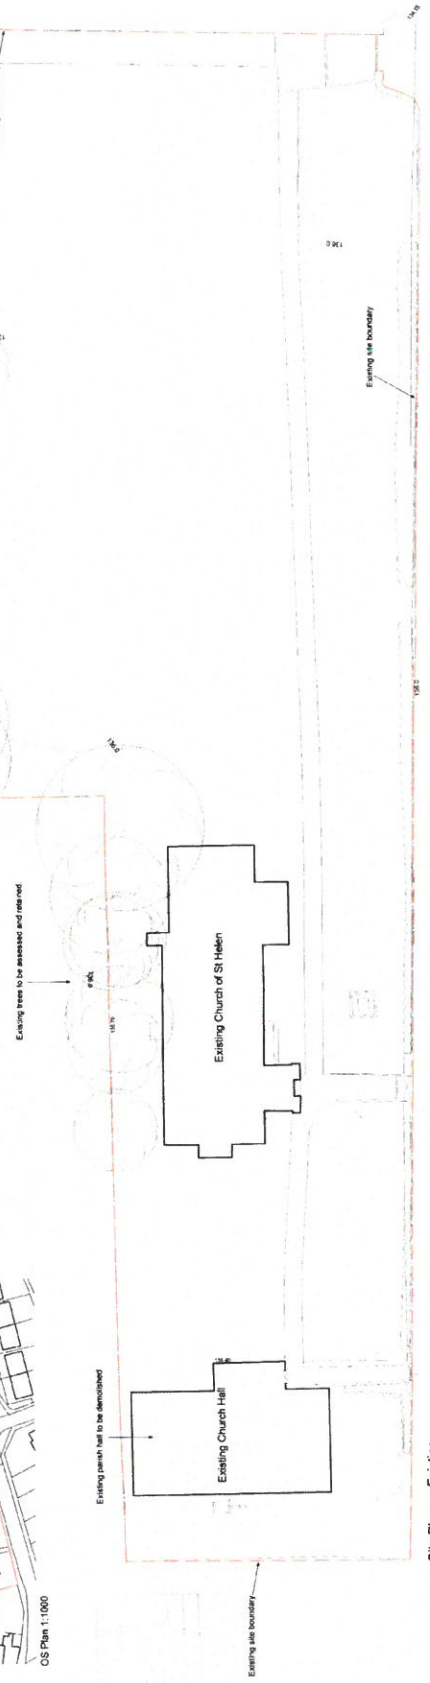


Site Plan as Existing

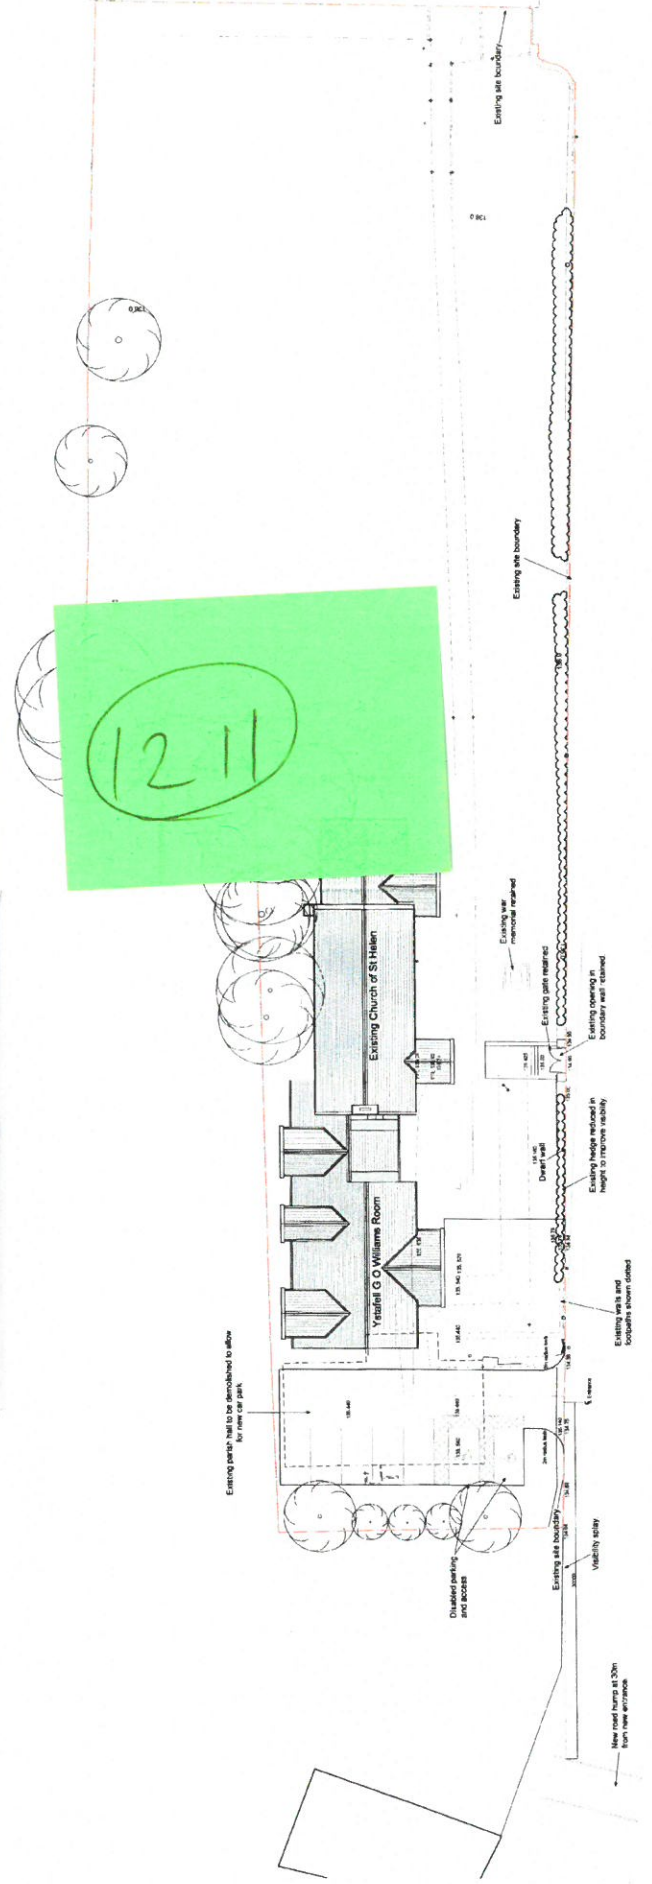


Site Plan as Proposed

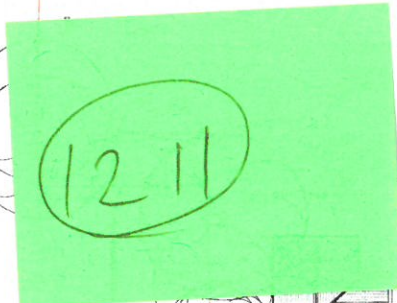


St. Thomas, Penzance  
 Rev. Fr. John  
 Ministry Area Council  
 10 C  
 1:200 @ A1  
 Contract No. 4238 Date DAD  
 Date 20/03/17 Price G  
 LLOYD EVANS PRICHARD  
 Architects, 21-19, Park Street, Newcastle, NE1 1PA  
 Tel: 0191 261 0251

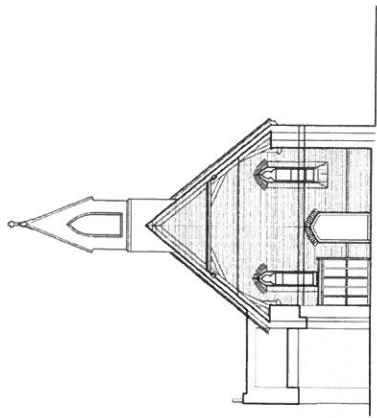


SECTION B-B

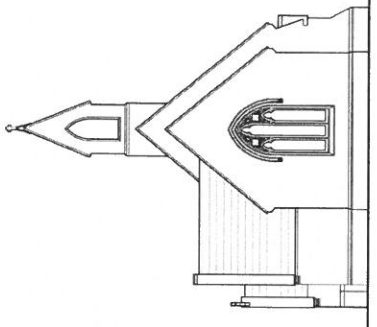


EAST ELEVATION.

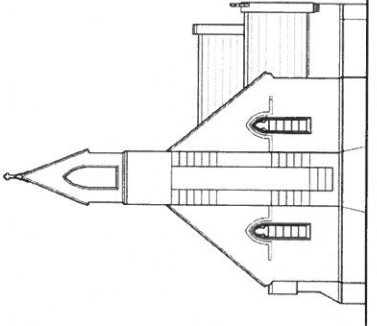


WEST ELEVATION.

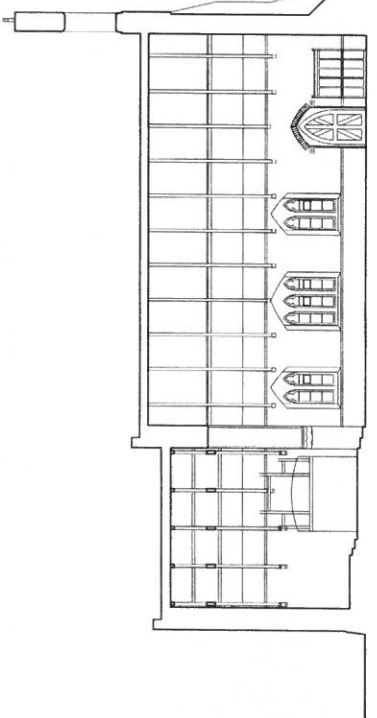


LONG SECTION A-A.

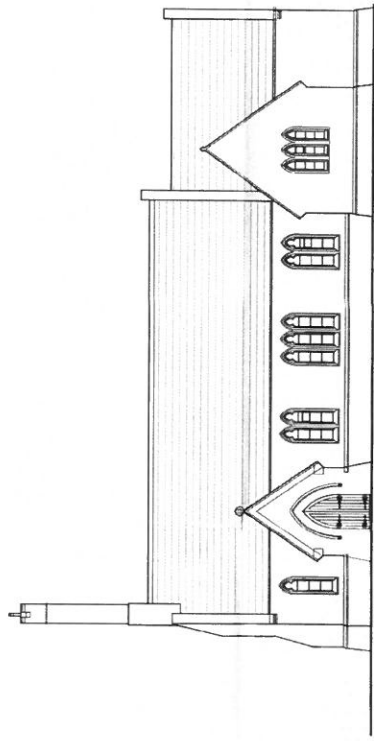


SOUTH ELEVATION.

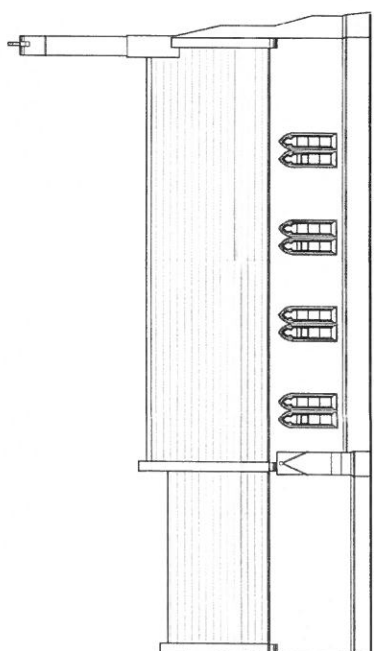

NORTH ELEVATION.

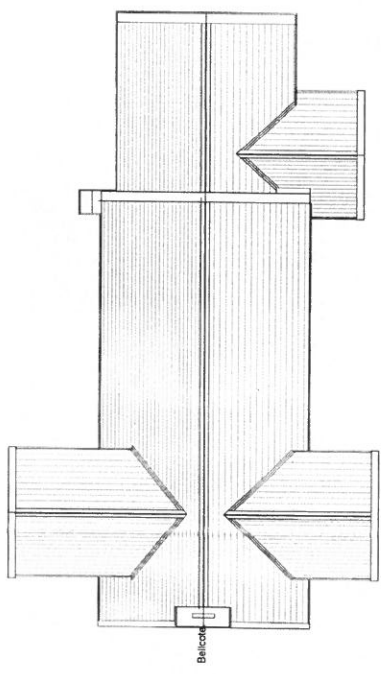


ROOF PLAN.

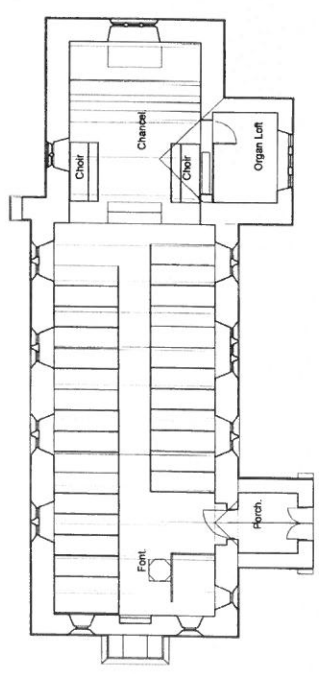


GROUND FLOOR PLAN.


1. REFACE SLATE FROM THE GROUND UP TO THE ROOFED SECTION ON 1.
2. REFACE ROOF ON SECTION ON 1.
3. REFACE ROOF ON SECTION ON 1 WITH ALL OTHER ROOFING MATERIALS ON THIS CHURCH. ALL ROOFING MATERIALS MUST BE REPLACED BEFORE ANY OTHER WORK COMMENCES.
4. ALL SETTING OUT DIMENSIONS TO BE TO WORK COMMENCES.
5. CONSTRUCTION TO BE IN ACCORDANCE WITH THE BUILDING REGULATIONS AND ALL APPLICABLE CODES OF PRACTICE.
6. THIS DRAWING IS A SUMMARY OF THE WORK AND IS NOT A SUBSTITUTE FOR THE CONTRACT DOCUMENTS.
7. THIS DRAWING IS A SUMMARY OF THE WORK AND IS NOT A SUBSTITUTE FOR THE CONTRACT DOCUMENTS.

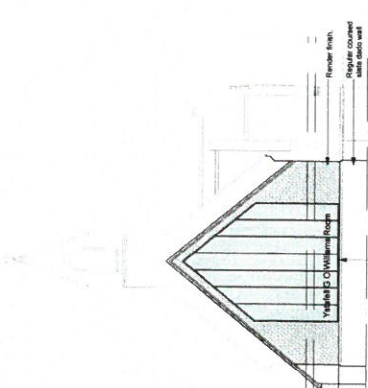


West Link Section

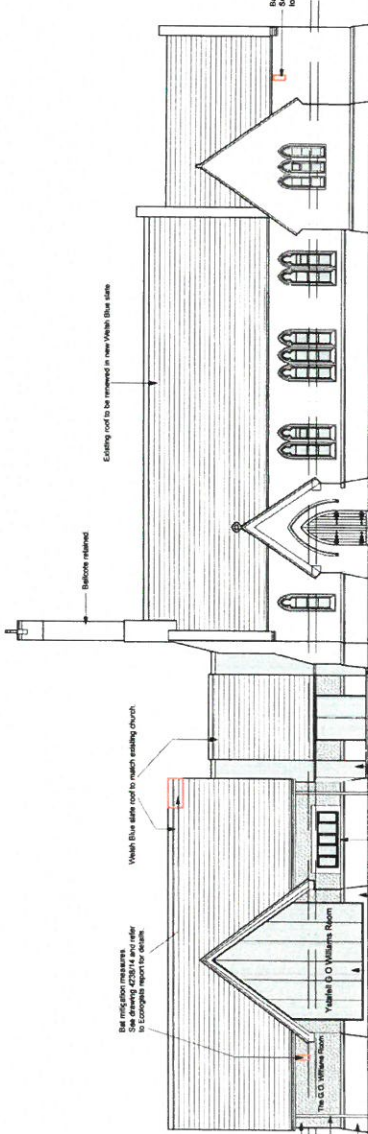


South Elevation

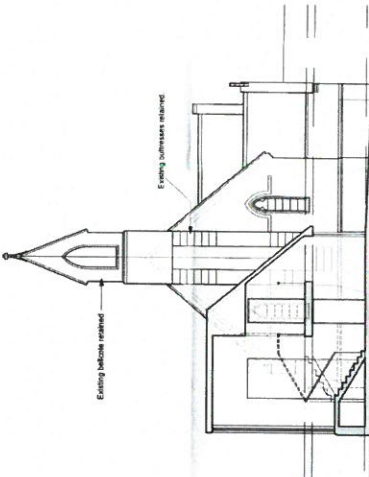


Entrance Lobby Section

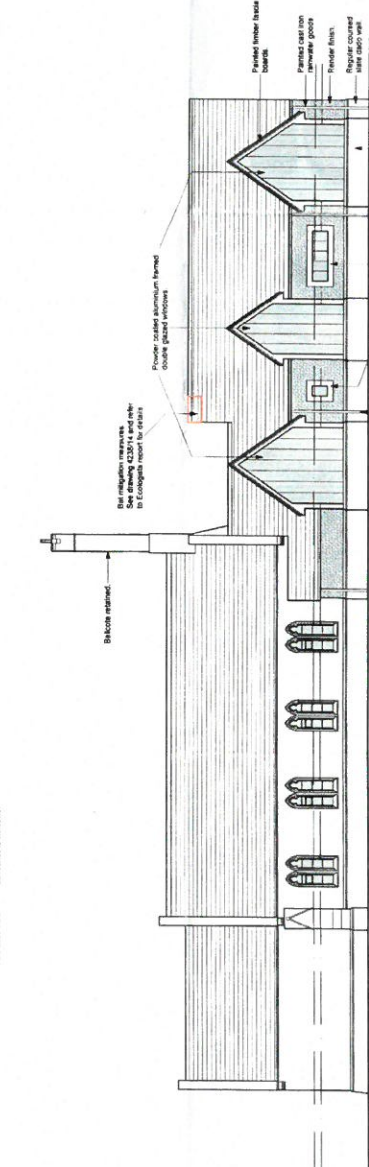

North Elevation

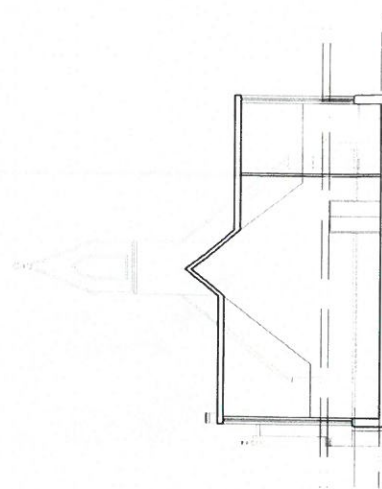


Section through Lobby

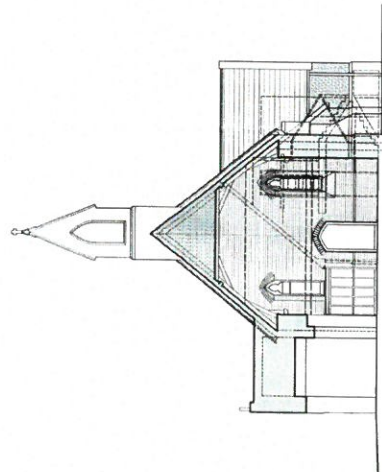


Section through Existing Church

Client:	S. Helen, Pembrokeshire
Architect:	BIG Eye Architecture
Contractor:	Widley Area Council
Project:	Ystafell G O Williams Room
Proposed Elevations	
Drawing No:	12 C
Scale:	1:200 @ A1
Checked by:	2/3/23
Drawn by:	2/3/23
Date:	2/3/23
LLOYD EVANS PRICHARD	
Registered Civil and Structural Engineers Ltd	
No. 1041543	


1. DO NOT SCALE FROM THIS DRAWING. USE FIGURED DIMENSIONS ON ALL DIMENSIONS.  
 2. ALL DIMENSIONS ARE TO FACE UNLESS OTHERWISE SPECIFIED.  
 3. ALL DIMENSIONS ARE TO FACE UNLESS OTHERWISE SPECIFIED.  
 4. ALL DIMENSIONS ARE TO FACE UNLESS OTHERWISE SPECIFIED.  
 5. ALL SETTING OUT DIMENSIONS SHALL BE TO FACE UNLESS OTHERWISE SPECIFIED.  
 6. ALL DIMENSIONS ARE TO FACE UNLESS OTHERWISE SPECIFIED.  
 7. ALL DIMENSIONS ARE TO FACE UNLESS OTHERWISE SPECIFIED.  
 8. ALL DIMENSIONS ARE TO FACE UNLESS OTHERWISE SPECIFIED.  
 9. ALL DIMENSIONS ARE TO FACE UNLESS OTHERWISE SPECIFIED.  
 10. ALL DIMENSIONS ARE TO FACE UNLESS OTHERWISE SPECIFIED.

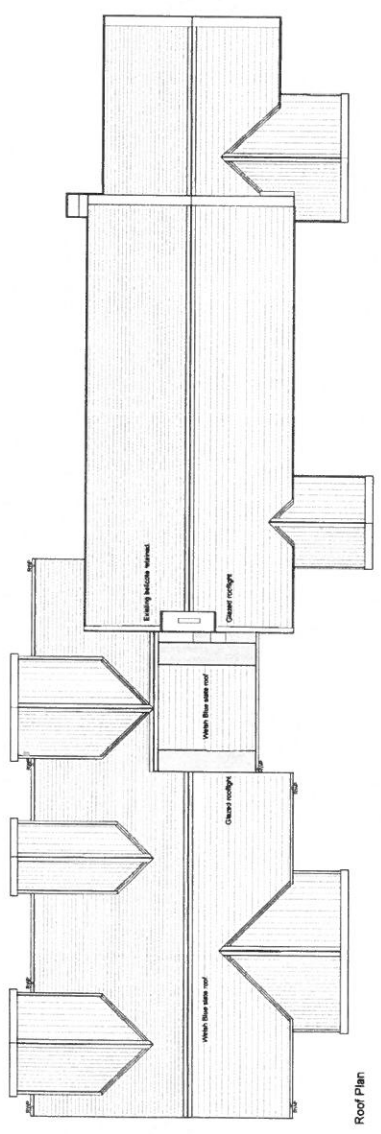

Roof Plan

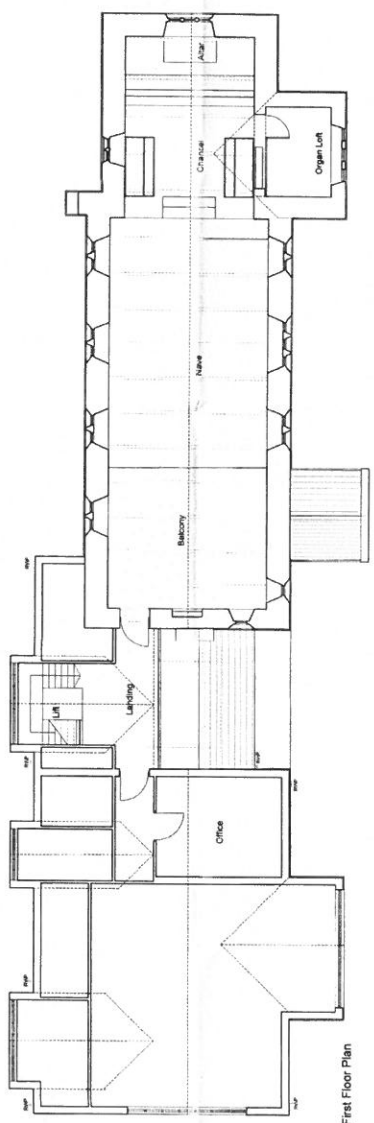

First Floor Plan

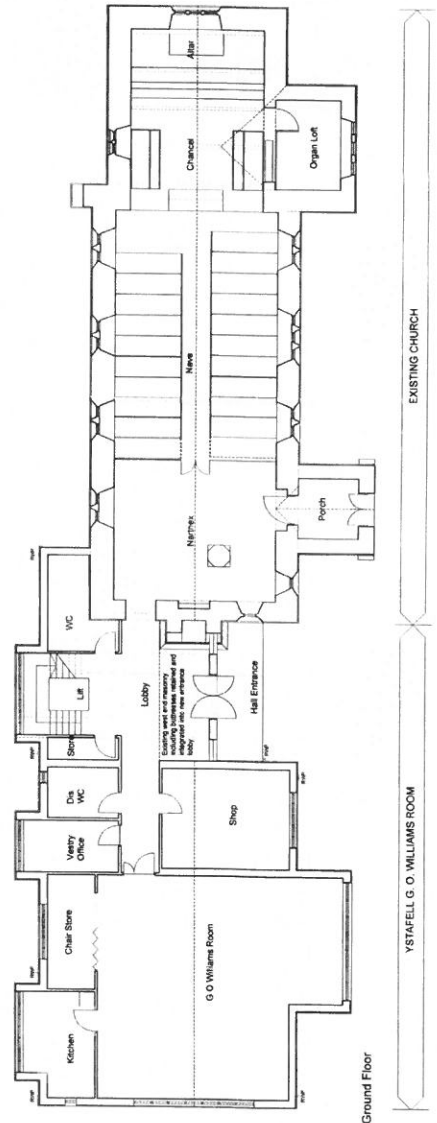

Ground Floor

Client: St Helen, Penryn		Architect: Lloyd Evans Richard	
Location: Bro Eyn		Client: Ministry Area Council	
Project: Ystafell G O Williams Room		Drawing No: 11C	
Scale: 1:200 @ A1		Date: 02/2017	
Drawn by: JDR	Checked by: JDR	Approved by: JDR	Scale: 1:200 @ A1
LLOYD EVANS RICHARD Registered Architects Chartered Institution of Building Services Engineers Ltd 100, The Quadrant, Exeter, Devon, EX1 2QD Tel: 01392 837431			

EXISTING CHURCH

YSTAFELL G O WILLIAMS ROOM