


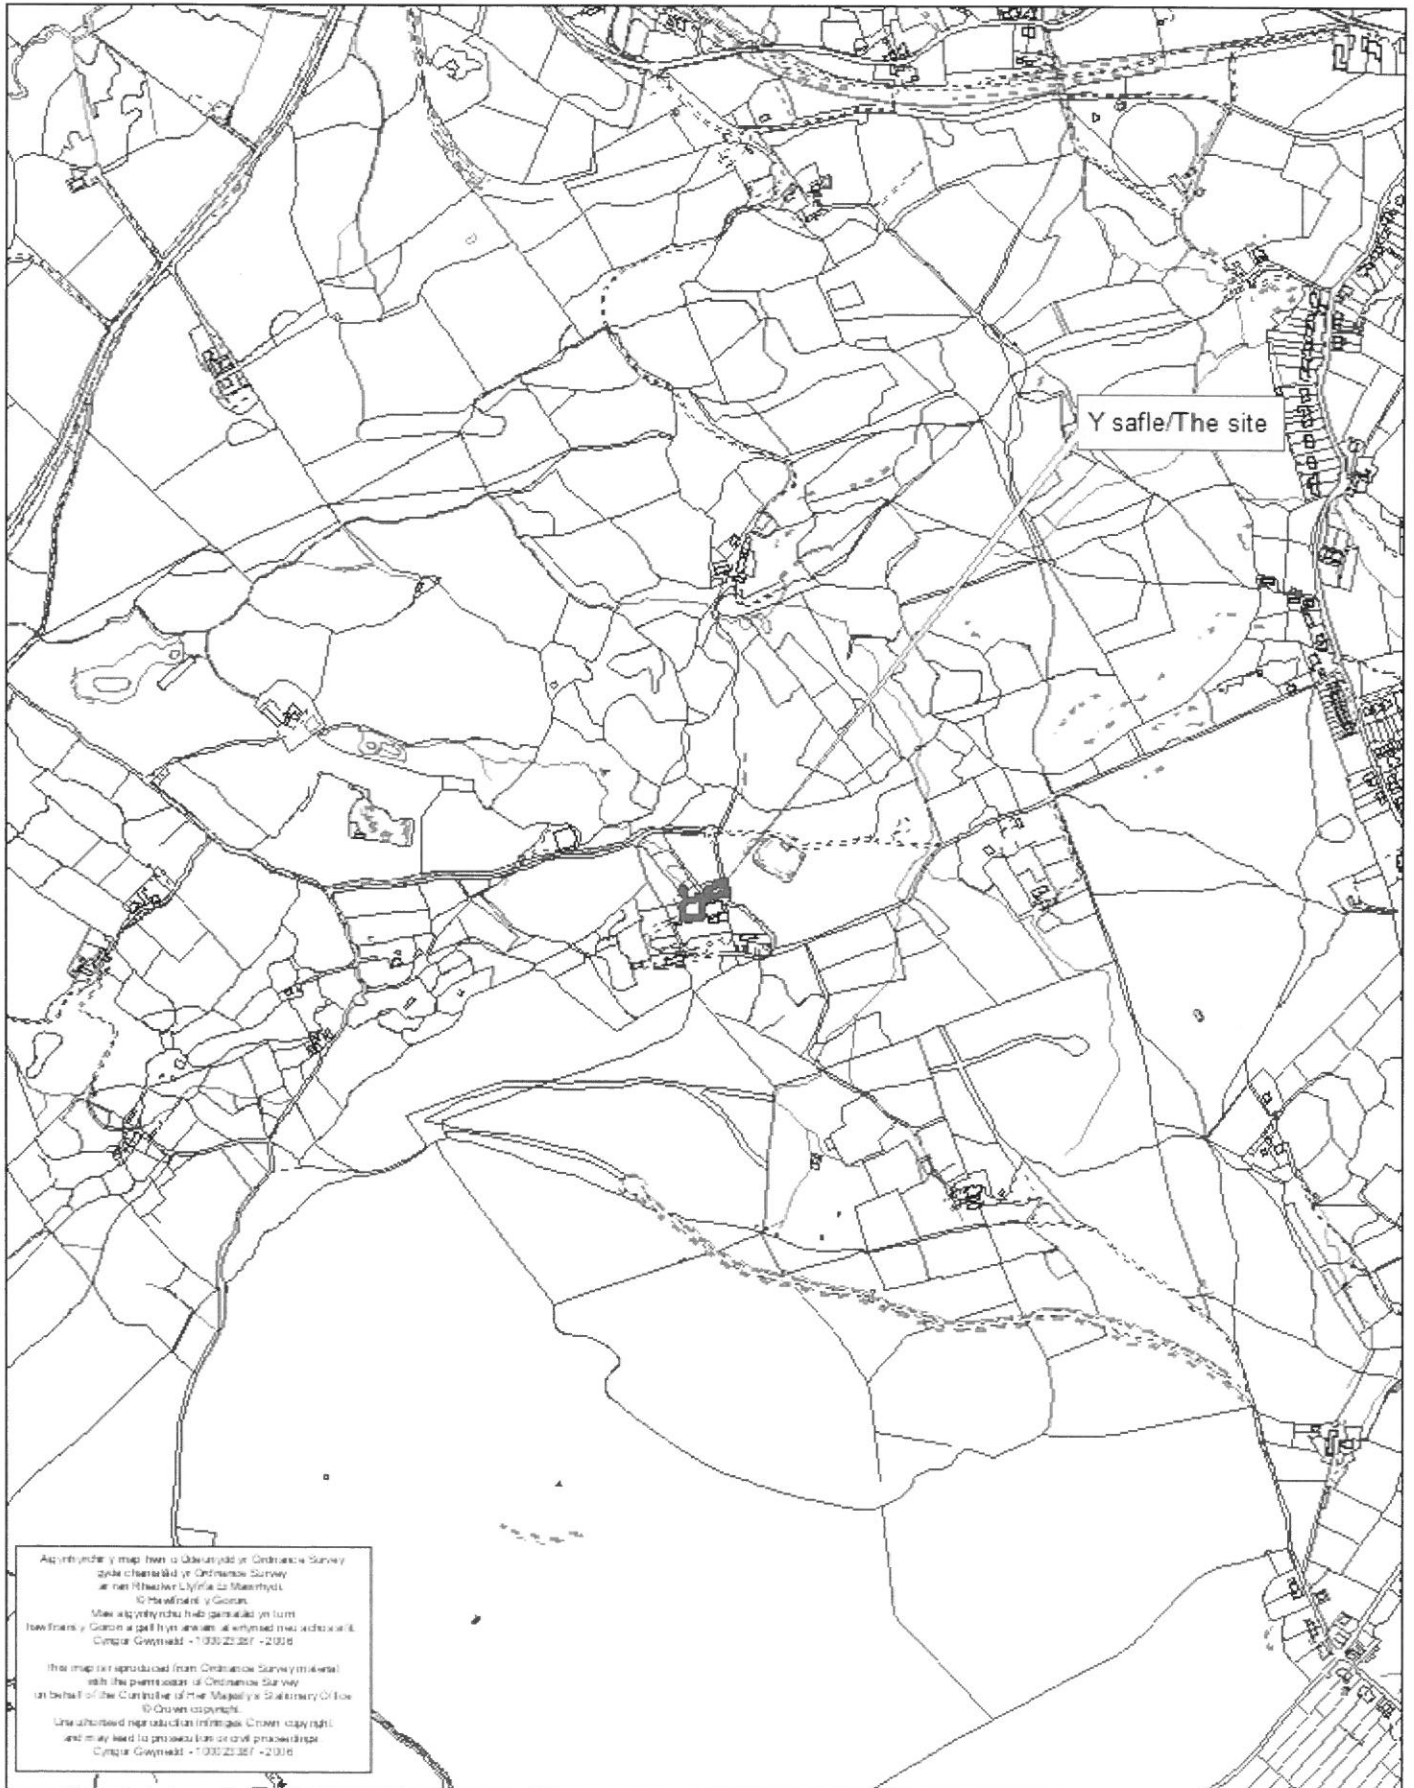


Rhif y Cais / Application Number : C17/0903/16/LL

Cynllun lleoliad ar gyfer adnabod y safle yn unig. Dim i raddfa.
Location Plan for identification purposes only. Not to scale.



Aphir ymchyl y map hwn o Gŵernyd yr Ordnance Survey
gwyb cŵernyd yr Ordnance Survey
ar lin Rhwydwr Llyfrfa o Maestryd
10 Maestryd y Gŵern
Mae apir ymchyl hwn gŵernyd yn llyfr
llyfrfa y Gŵern a gŵern hwn gŵernyd
Cynllun Gwynedd +1 030 23 387 +2016

This map is reproduced from Ordnance Survey material
with the permission of Ordnance Survey
on behalf of the Controller of the Majesty's Stationery Office
© Crown copyright
Use authorized reproduction in this case. Crown copyright
and may need to production or civil proceedings
Cynllun Gwynedd +1 030 23 387 +2016

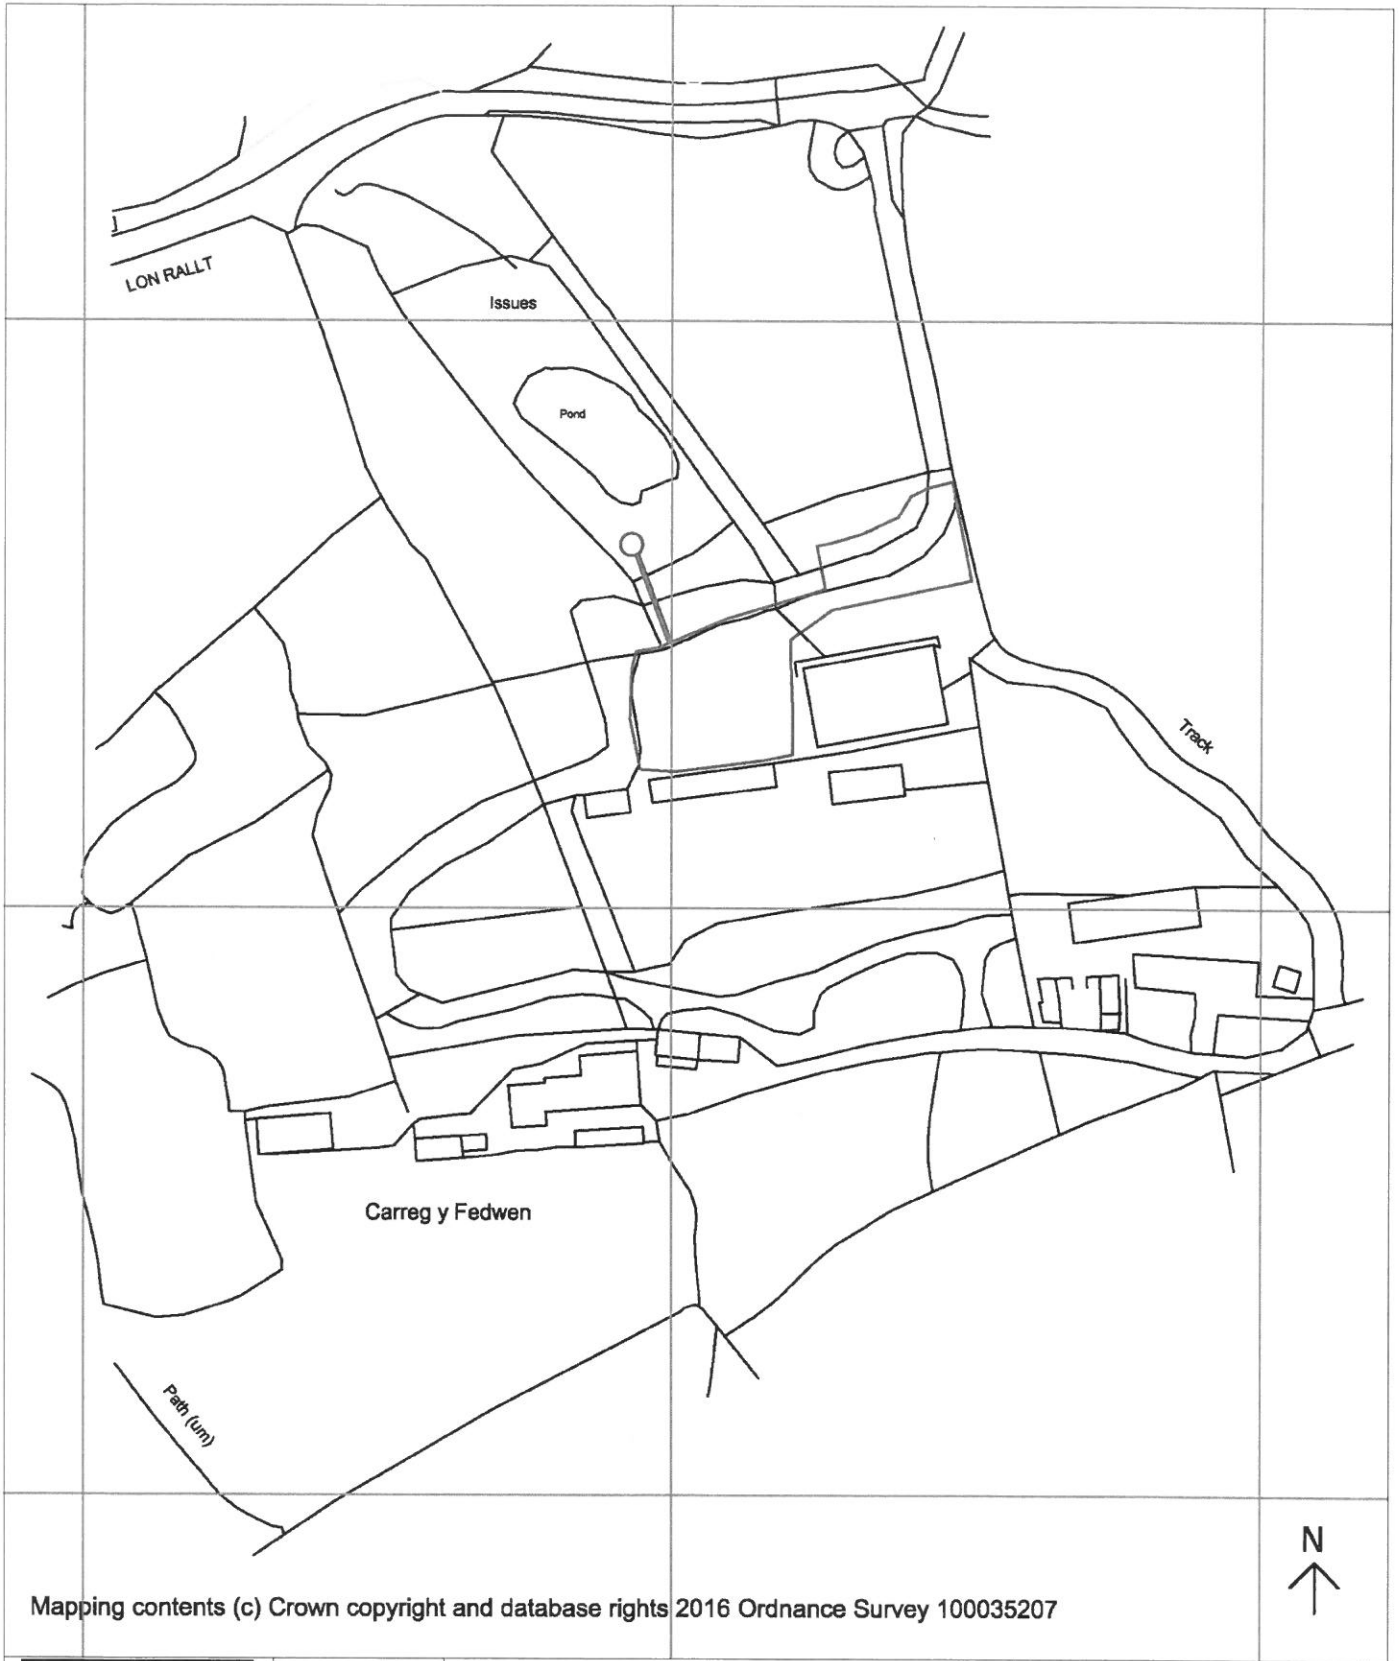

Mapping contents (c) Crown copyright and database rights 2016 Ordnance Survey 100035207



Syfrwy'r Siartredig Adeiladau
Rheolwyr Proiect
Ymgynhywyr Pensaernïol
Ymgynhywyr Adeiladau Hanesyddol

Chartered Building Surveyors
Project Managers
Architectural Consultants
Historic Building Consultants

Menai House
Holyhead Road
Llanfairpwll
Anglesey
LL61 5UJ

(01248) 715006

(01248) 715012

www.dewis.uk.com
info@dewis.uk.com

Job
Carreg y Fedwen, Sling, Tregarth, Gwynedd

Client
Carreg y Fedwen Cyf.

Drawing
Location Plan

Drwg. No.
D556.01

Rev.

Scale
1:1250

Drawn by
ARE


Plot Date
20/09/16

Size
A4

Issue Status
Planning

Approved by
DRH

This drawing must be read in conjunction with all related drawings.
Measured surveys are subject to site constraints.
All dimensions must be checked and verified on site before commencing any work
or producing shop drawings. DEWIS architecture should be notified immediately
of any discrepancies. Only figured dimensions are to be worked to.
This drawing is copyright and remains the property of DEWIS architecture.

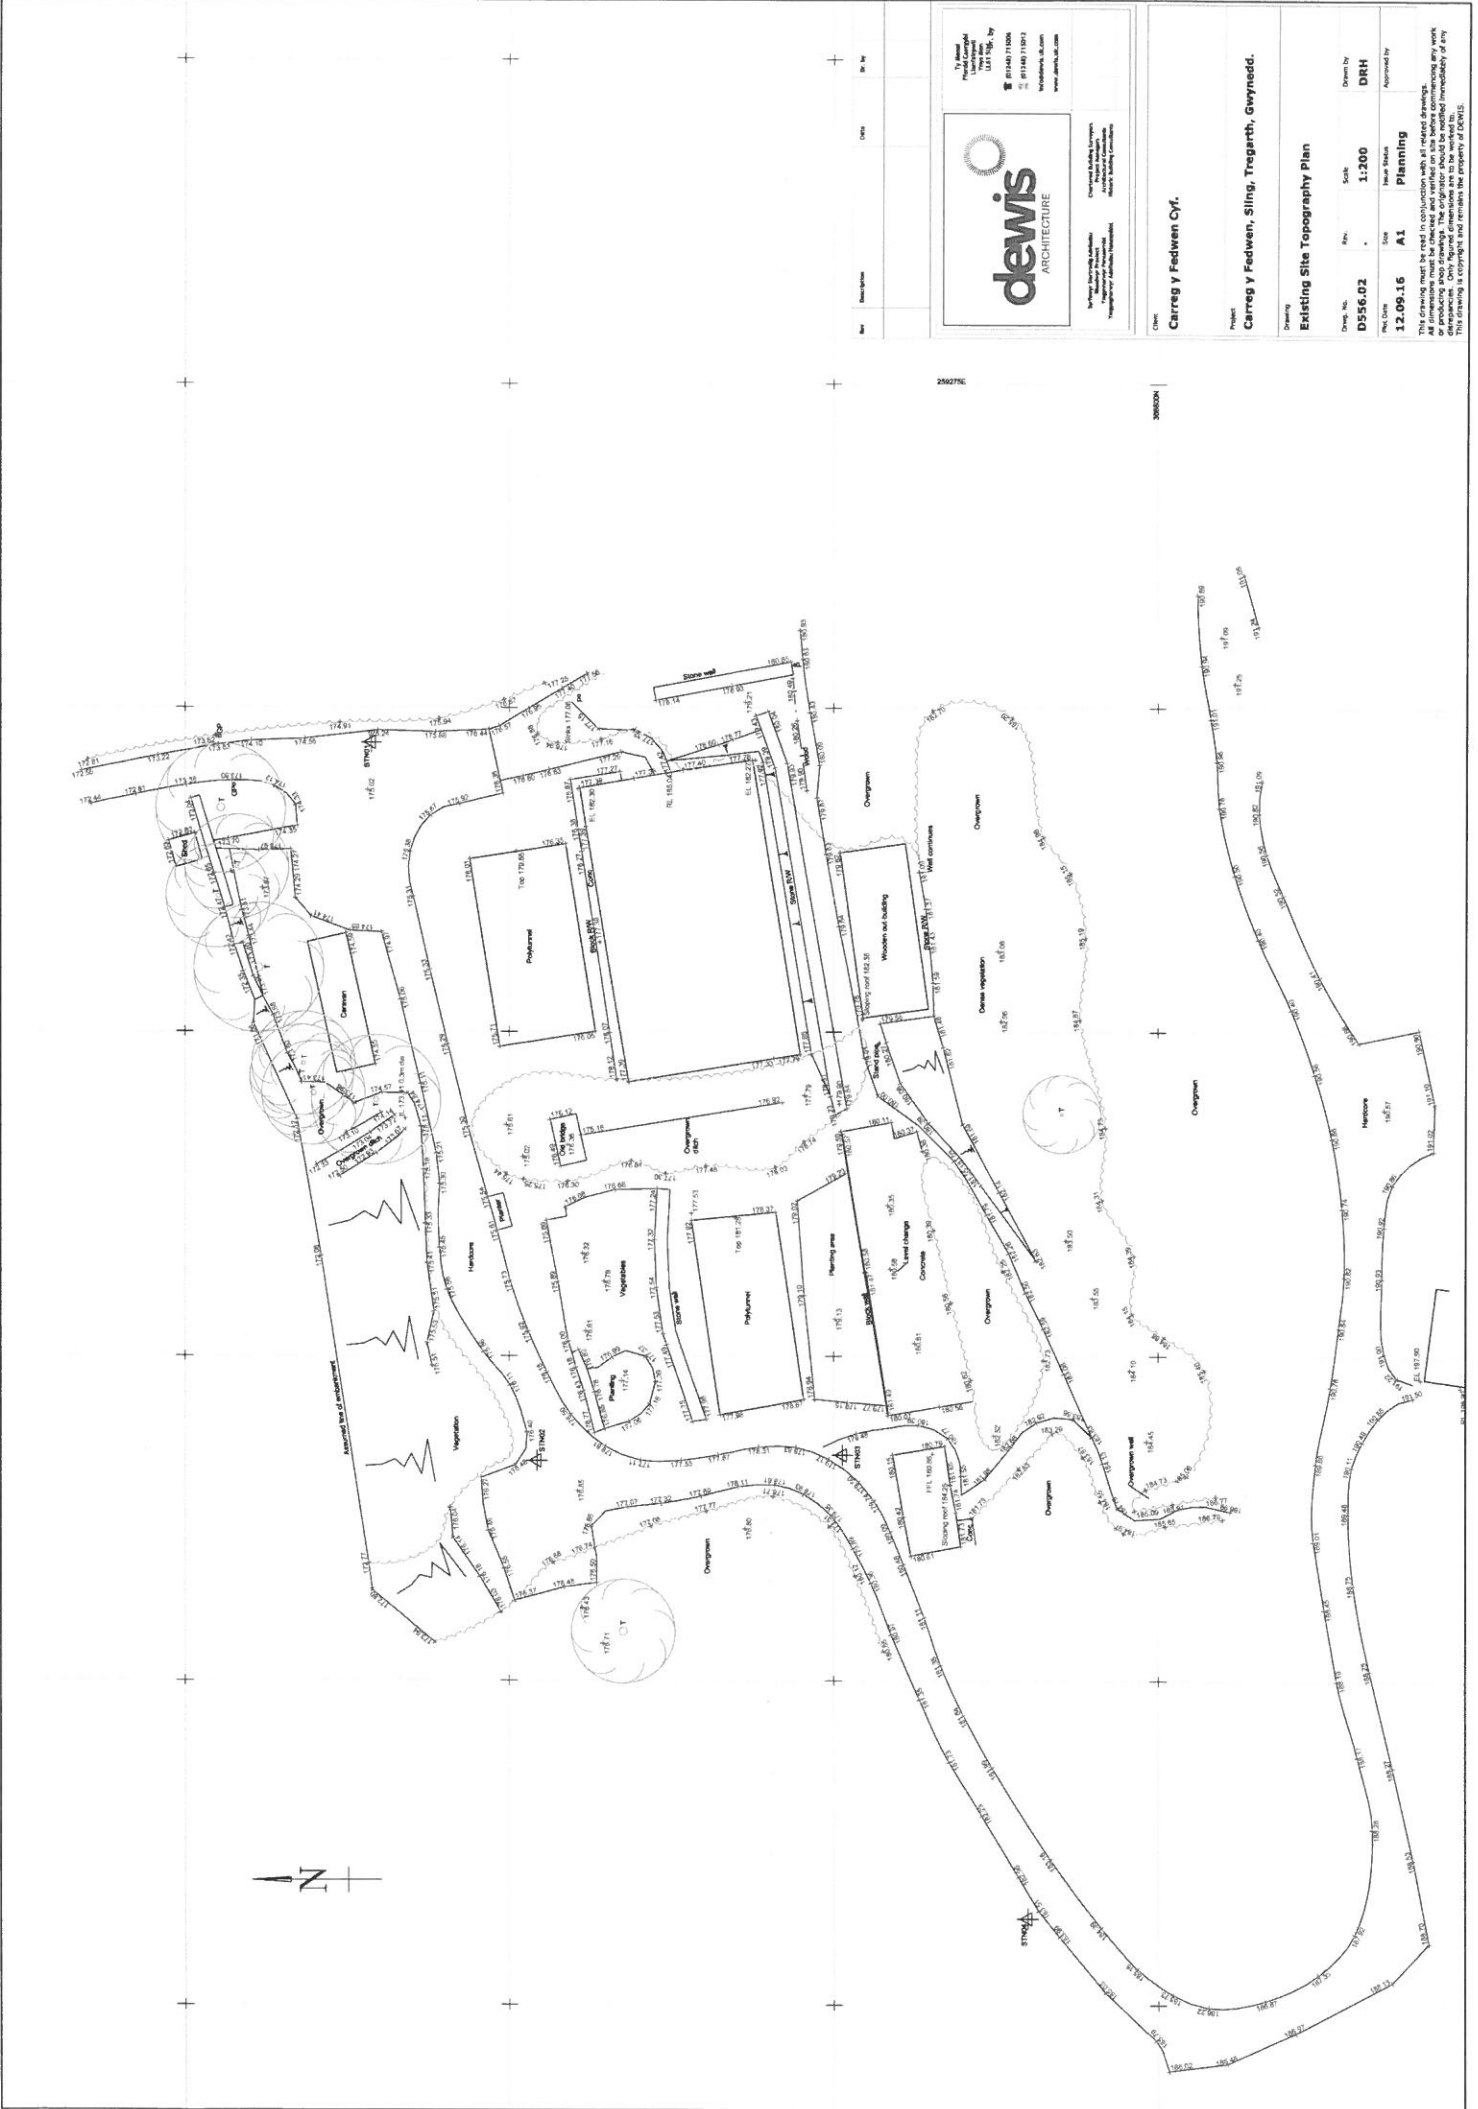

To: **Carreg y Fedwen**
 12, 09, 16
 Gwynedd, Gwynedd, Gwynedd
 Gwynedd, Gwynedd
 Gwynedd, Gwynedd

devis
 ARCHITECTURE

Carreg y Fedwen
 Gwynedd, Gwynedd
 Gwynedd, Gwynedd
 Gwynedd, Gwynedd

Client: **Carreg y Fedwen Cyl.**
 Project: **Carreg y Fedwen, Sling, Tregarth, Gwynedd.**
 Drawing: **Existing Site Topography Plan**
 Date: **D556.02**
 Scale: **1:200**
 Drawn by: **DRH**
 Date: **12.09.16**
 Size: **A1**
 Planning
 Approved by:

This drawing must be read in conjunction with all relevant documents. All dimensions must be checked and verified on site before commencing any work. No part of this drawing is to be used for any other purpose without the written consent of the architect. This drawing is copyright and remains the property of DEVIS.


Sacred Healing Acoustic Research & Enterprise Centre (SHARE Centre)

- Research with Universities
- Mindfulness & Acoustics
- Based on Integration
- Domed Building to Offer Specific Frequencies for Healing and Wellbeing

- Research
- Economic Benefit
- Tourism (Close to Pilgrims Walk)
- Brownfield Site, Previously a Nursery
- Timber Frame structure / no nails, straw bales?

CYLLUN GWYRIEDIG
 REVISED PLAN
 29/3/17
 Dwyddyn Gwynedd
 Llochesgwynedd

CYLLUN GWYRIEDIG
 ARCHITECTURE
 11 Ffordd
 Gwynedd

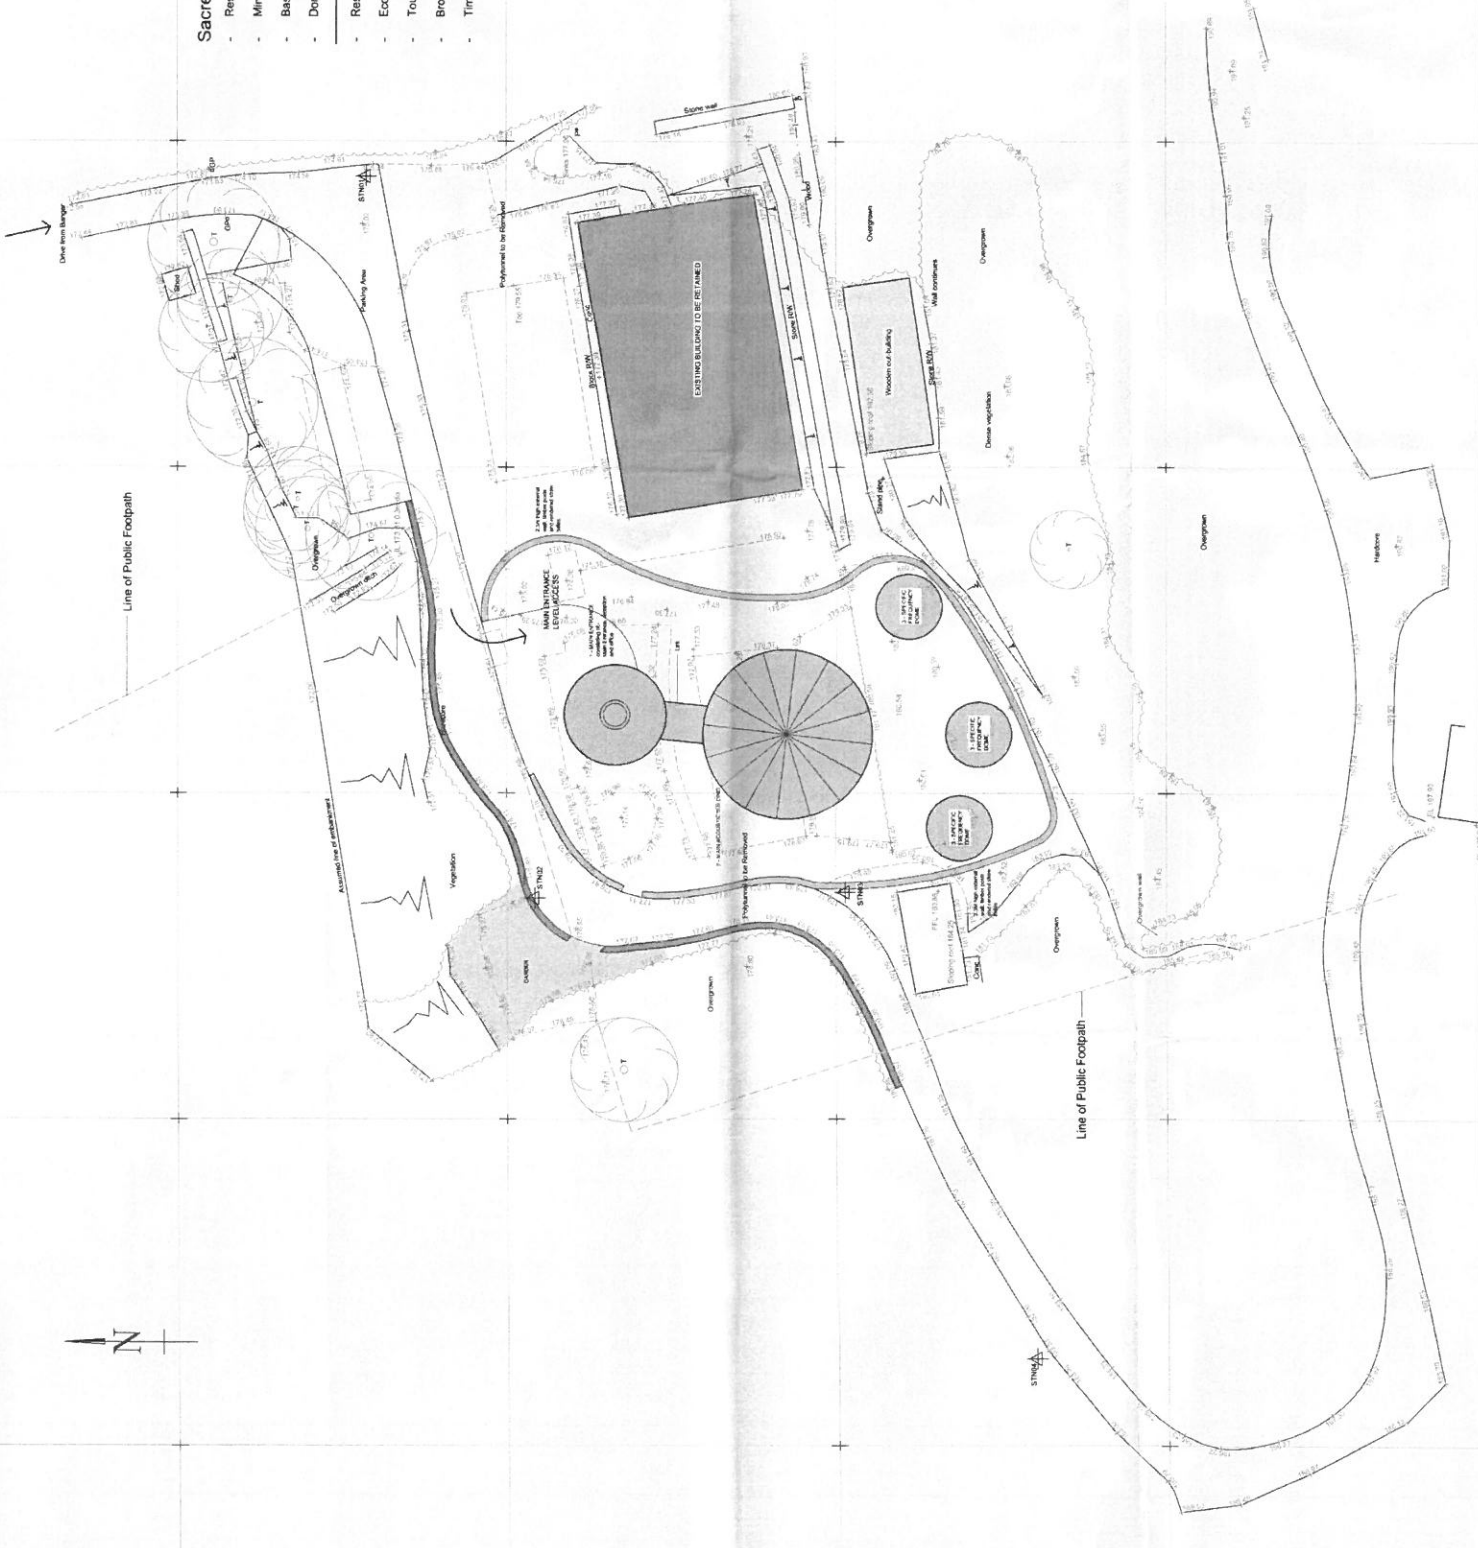

No.	Description	Date	Dr. No.
1	Final Acoustic Design (incl. of all remedial work)	22/05/2017	DRH
2	Issue a set of Plans. Drawn by DRH, under working	28/10/2017	DRH

Project: Carreg y Fedwen, Sing, Tregath, Gwynedd.	
Drawing: Proposed Site Plan	Drawn by: DRH
Date: 19.09.06	Issue Status: Planning
This drawing must be read in conjunction with all related drawings. All dimensions must be checked and verified on site before commencing any work. The drawing is copyright and remains the property of DEVIS.	