

0 1km 2km  
Scale

**SITE LOCATION**  
(Scale 1:50000)

Ordnance Survey map extract based upon Landranger map series with the permission of the controller of Her Majesty's Stationery Office Licence No. 0100023487 Crown copyright.



SITE PHOTOGRAPH



**DETAILED SITE LOCATION**  
(Scale 1:1250)

Based upon Ordnance Survey map extract with the permission of the Controller of Her Majesty's Stationery Office. Crown copyright. Licence No. 100020449

ALL DIMENSIONS ARE IN mm UNLESS NOTED OTHERWISE

N.G.R E: 260227 N: 368688

CONCESSION REQUIRED NO

DIRECTIONS TO SITE:  
HEADING WEST ON A55 EXIT AT J11 AND TAKE THE A5 AND GO THROUGH ONE ROUNDABOUT THEN AFTER APPROX 0.5 MILES TURN RIGHT. AFTER 0.3 MILES TURN RIGHT AND ACCESS TO SITE WILL BE ON THE RIGHT HAND SIDE. FOLLOW TRACK AS SHOWN ON MAP TO GET TO SITE LOCATION.

REV	MODIFICATION	BY	CH	DATE
A	Issued for Approval	MW	LB	11.11.17

**CLARKE telecom**

Unit 5, Madison Park, Northampton Road, Manchester, M40 5AN  
Tel: 0161 785 4500  
Fax: 0161 785 4501  
Web: www.clarke-telecom.com



CTIL - GIG

Cell Name Opt.

BRYN CUL 2 -

Cell ID No

CTIL	TEF	VF
207987	50749	N/A

Site Address / Contact Details

IAL GAE  
TREGARTH  
BANGOR  
GWYNEDD  
LL57 4AE


Drawing Title: SITE LOCATION MAPS

Purpose of issue: PLANNING Dwg Rev: A

Drawing Number: 100

Drawn By: MS Original Sheet Size: A3 Pack Issue

Drawn: MW Date: 11.11.17 Checked: LB Date: 11.11.17

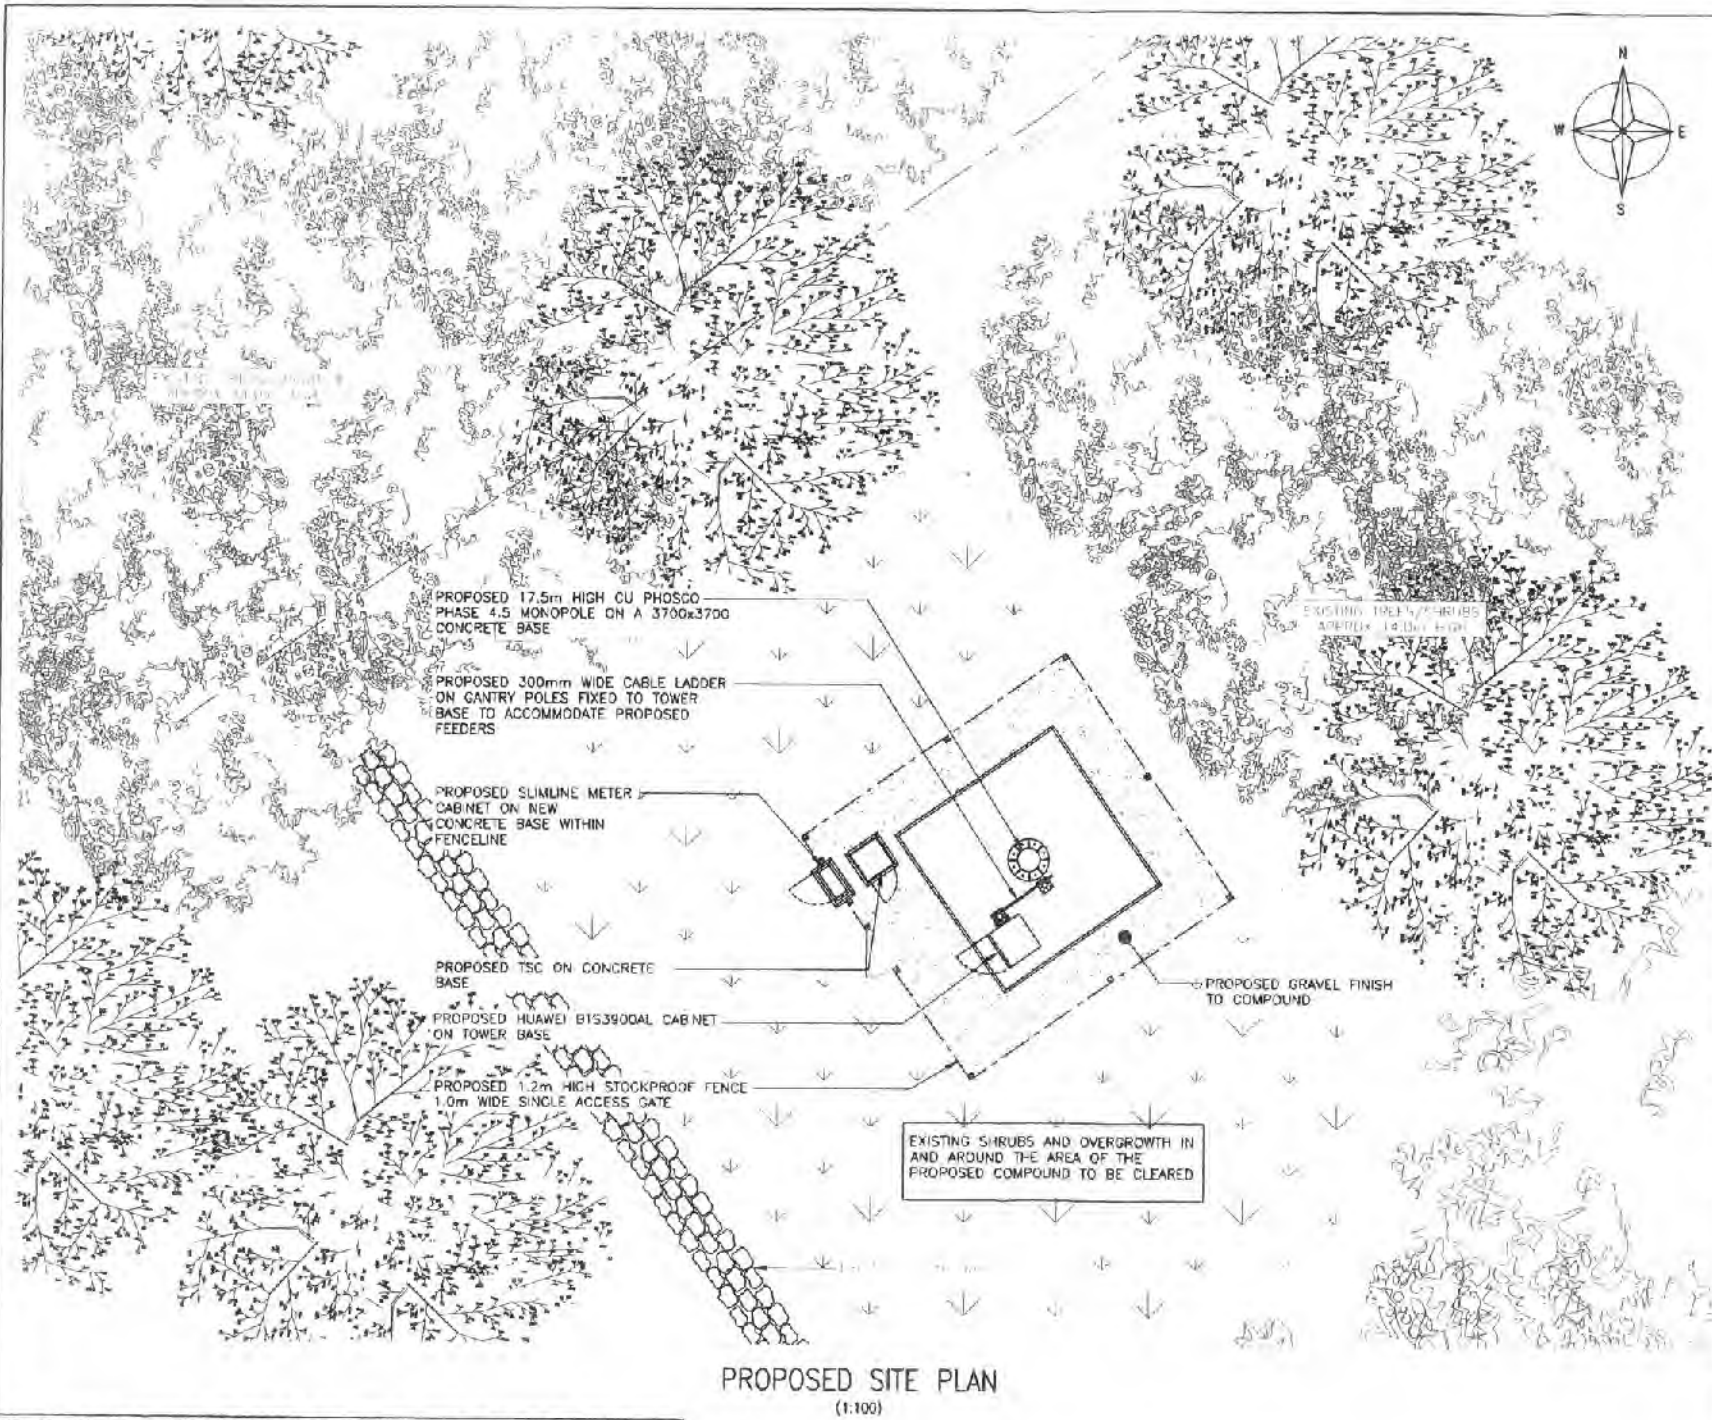

**PROPOSED SITE PLAN**  
(1:100)

The drawings comply with TEF & Vodafone Standard ICNIRP guidelines.  
Designed in accordance with CTIL document: SDN0006

ALL DIMENSIONS ARE IN mm UNLESS NOTED OTHERWISE

N.G.R. E: 260227 N: 368688

CONCESSION REQUIRED NO

NOTES:

REV	MODIFICATION	BY	CH	DATE
1	Issued for Approval	SW	LB	11.11.17

**CLARKE telecom**  
Unit 1, Madison Place, Northampton Road, Manchester, M40 5AC  
Tel: 0161 785 4500  
Fax: 0161 785 4501  
Web: www.clarke-telecom.com

**O<sub>2</sub>**  
CTIL - GIG

Cell Name	Opt.	
BRYN CUL 2	-	
Cell ID No		
CTIL	TEF	VF
207987	50749	N/A

Site Address / Contact Details

TAL GAE  
TREGARTH  
BANGOR  
GWYNEDD  
LL57 4AE

Drawing Title: PROPOSED SITE PLAN

Purpose of Issue: PLANNING

Dwg Ref: A


Drawing Number: 201

Submitted By: MS

Original Sheet Size: A3

Pack Issue:

Drawn: SW	Date: 11.11.17	Checked: LB	Date: 11.11.17
-----------	----------------	-------------	----------------

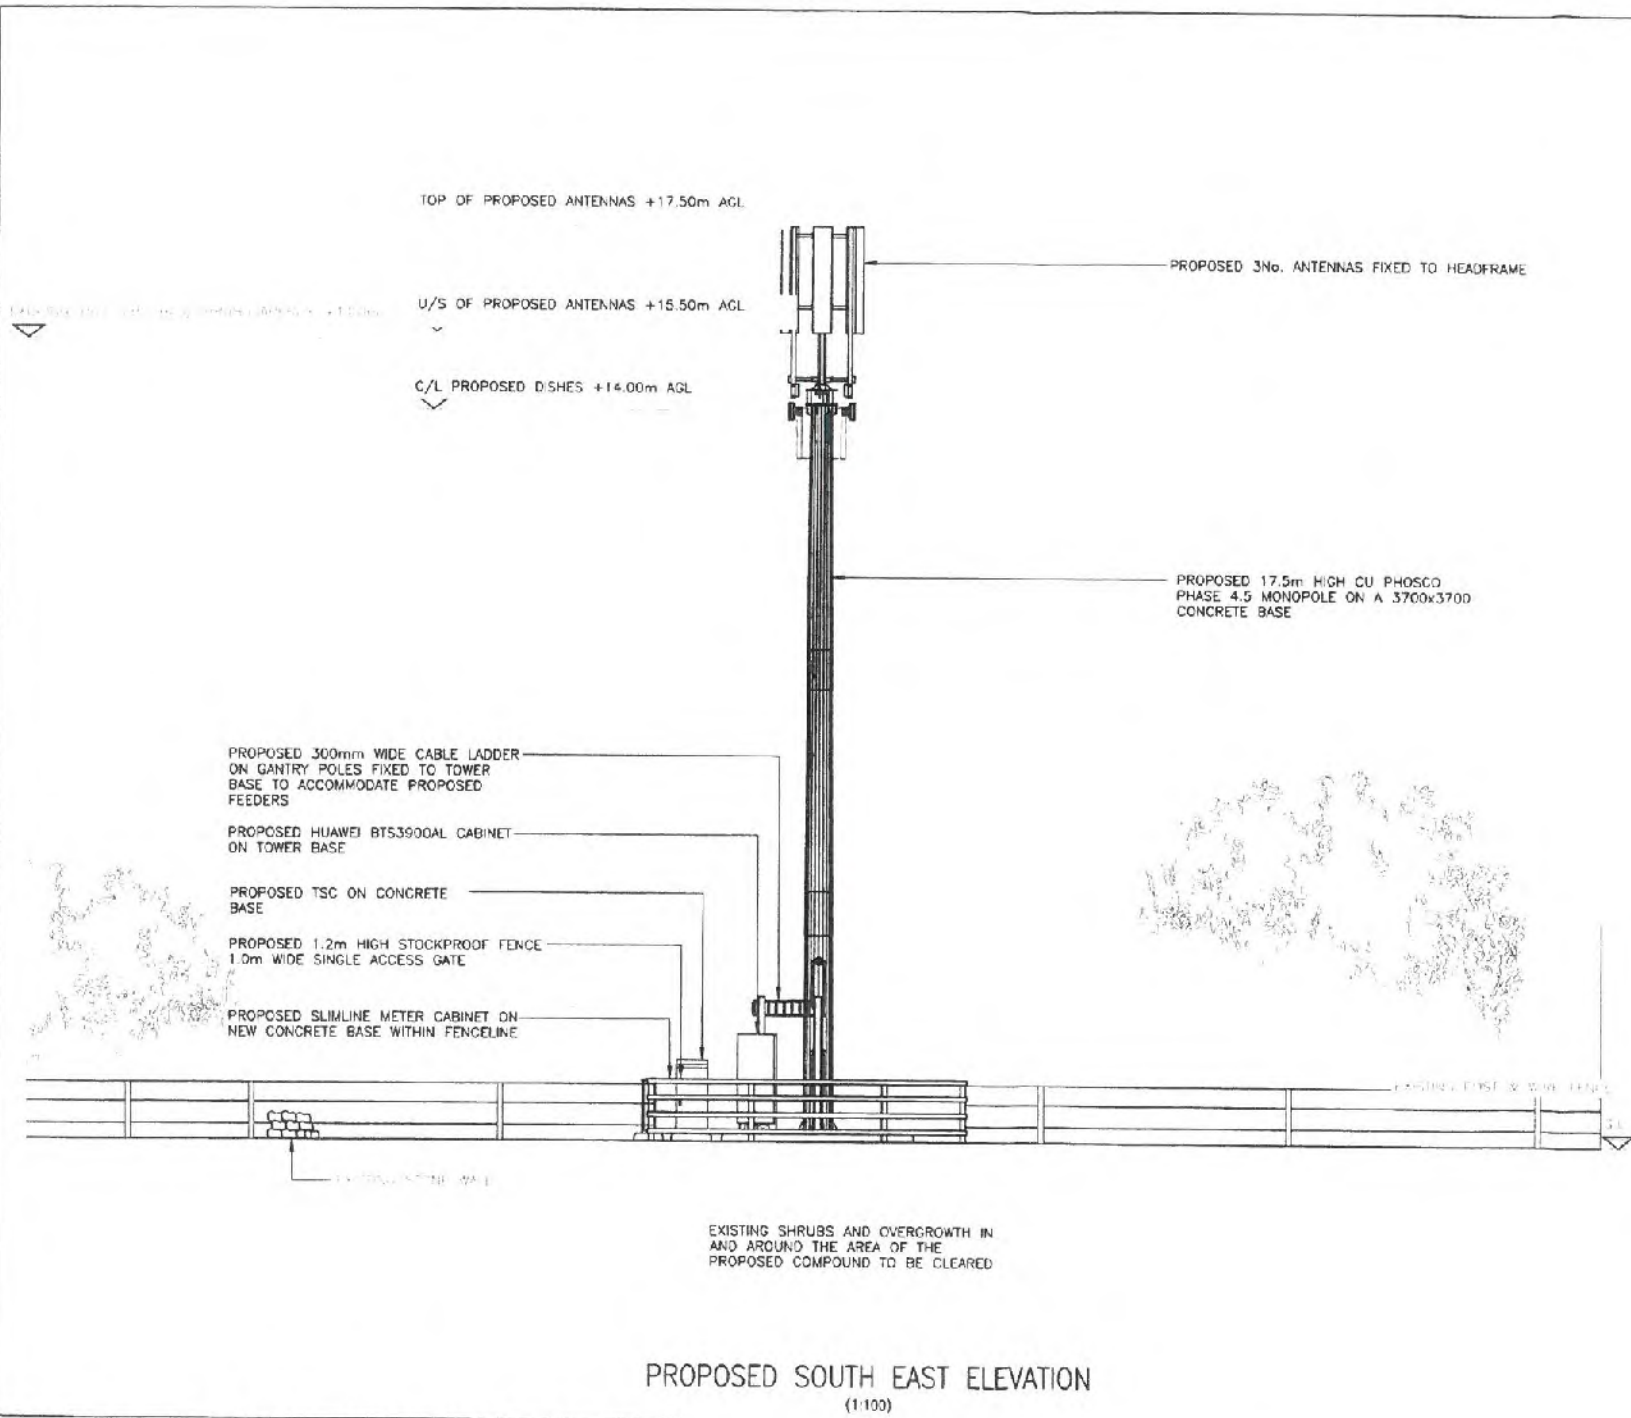

The drawings comply with TEF & Vodafone Standard ICNIRP guidelines.  
Designed in accordance with CTIL document: SDN0008

ALL DIMENSIONS ARE IN mm UNLESS NOTED OTHERWISE

N.G.R | E: 260227 | N: 368688  
CONCESSION REQUIRED | NO

NOTES:

B	Tree Height Amended	JK	04.12.17	
A	Issued for Approval	MW LB	11.11.17	
REV	MODIFICATION	BY	CH	DATE

**CLARKE telecom**  
Unit 1, Madock Place, Northampton Road,  
Manchester, M40 5AG  
Tel: 0161 785 4500  
Fax: 0161 785 4502  
Web: www.clarke-telecom.com

**O<sub>2</sub>**  
CTIL - G:G

Cell Name		Opt.
BRYN CUL 2		-
Cell ID No		
CTIL	TEF	VF
207987	50749	N/A

Site Address / Contact Details  
TAL CAE  
TREGARTH  
BANGOR  
GWYNEDD  
LL57 4AE

Drawing Title: PROPOSED SITE ELEVATION			
Purpose of Issue: PLANNING			Dwg Rec: E
Drawing Number: 301			Page Issue: C
Surveyed by: MS	Original Sheet Size: A3	Pack Issue: C	
Drawn: MW	Date: 11.11.17	Checked: LB	Date: 11.11.17