


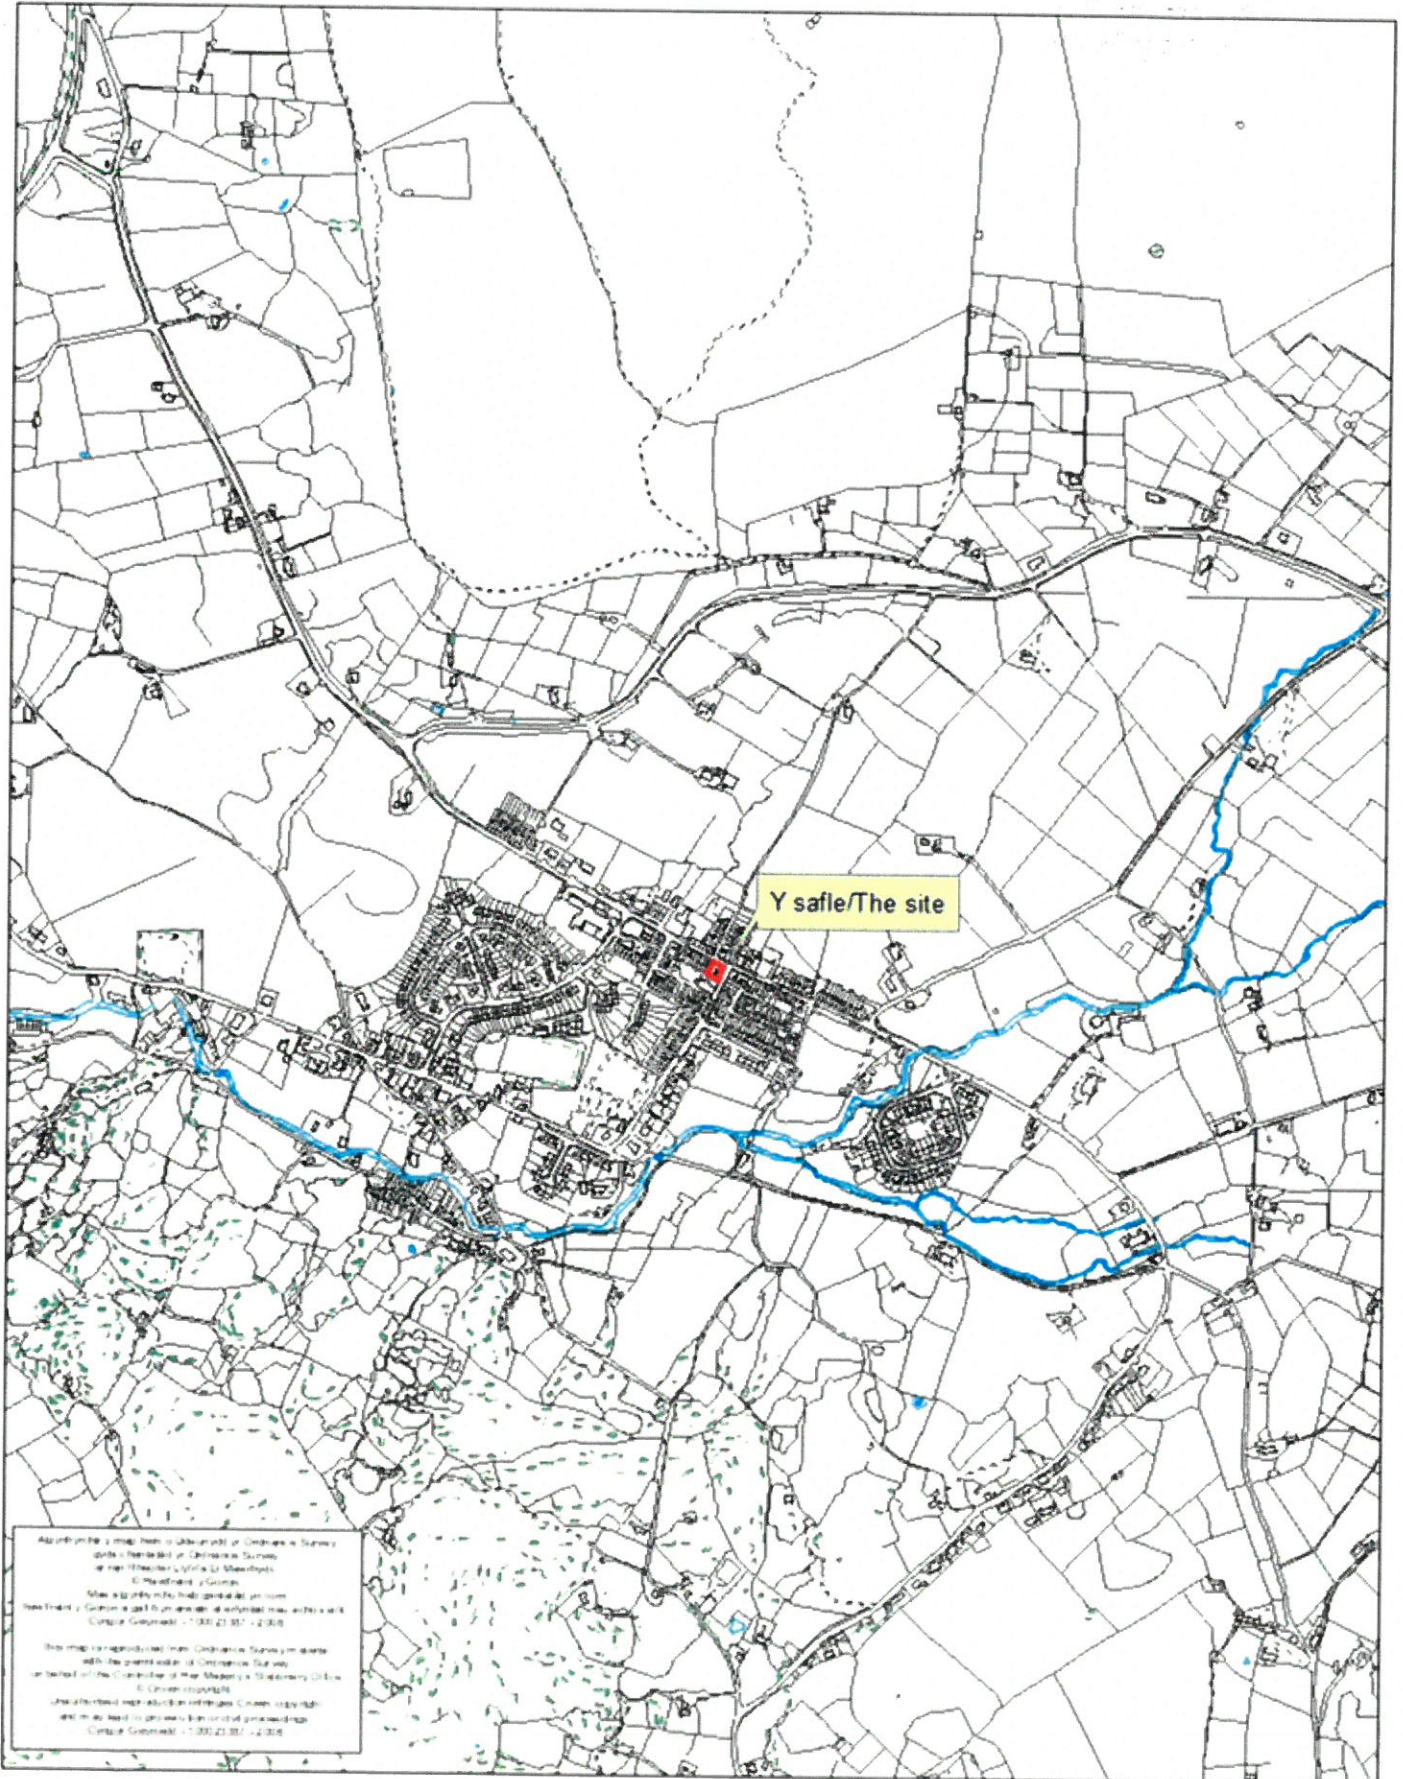


Rhif y Cais / Application Number : C18/0640/18/LL

Cynllun lleoliad ar gyfer adnabod y safle yn unig. Dim i raddfa.
Location Plan for identification purposes only. Not to scale.




Location Plan of I1553hu


19 July 2017

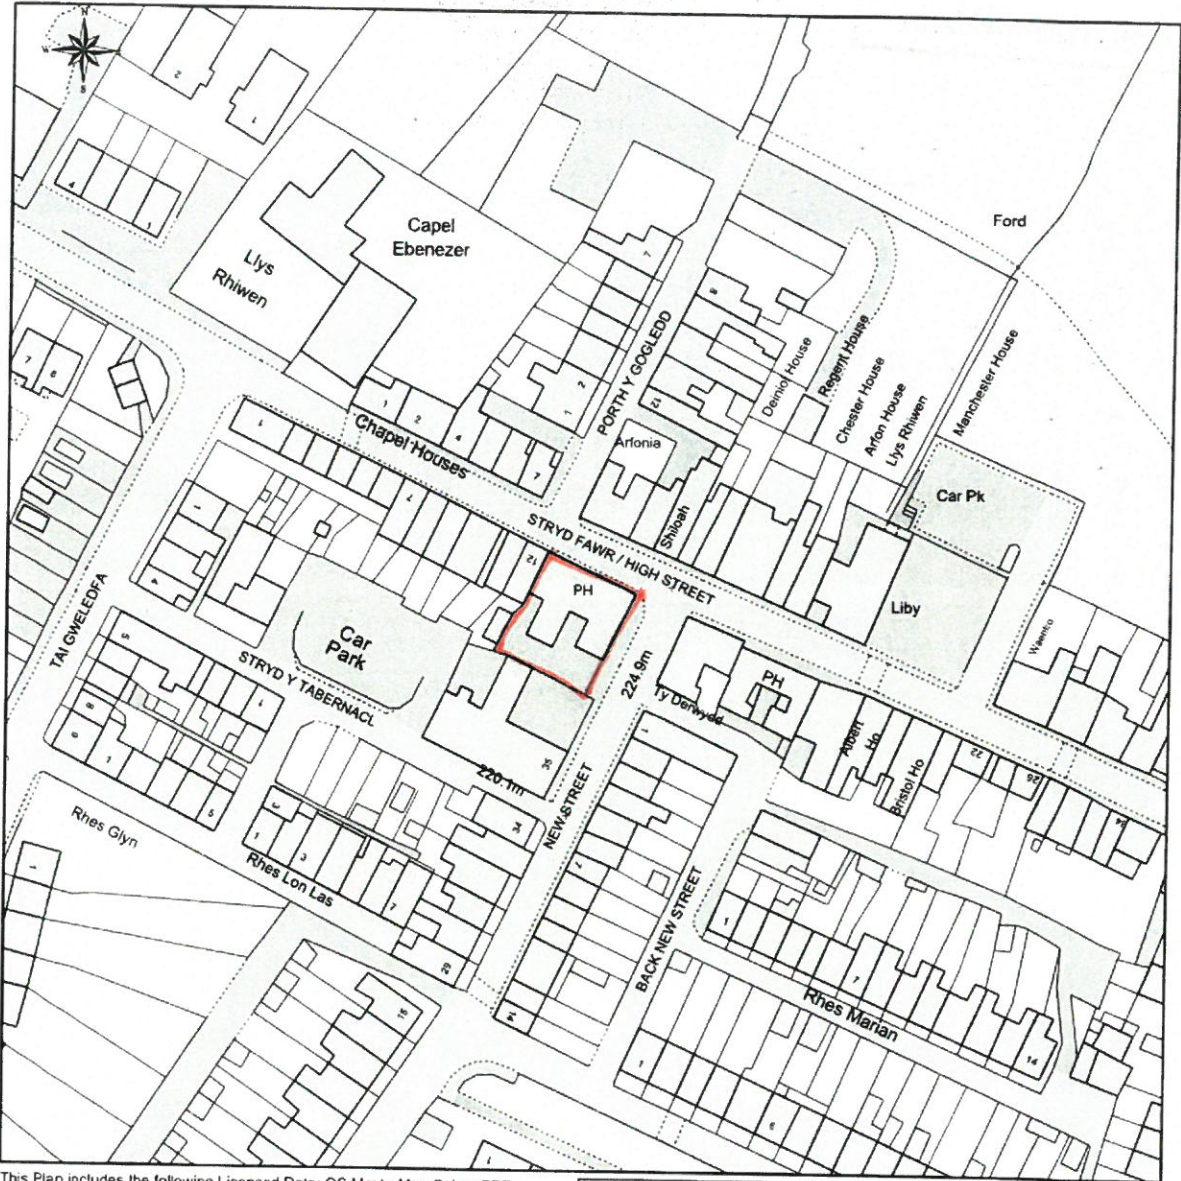

This Plan includes the following Licensed Data: OS MasterMap Colour PDF Location Plan by the Ordnance Survey National Geographic Database and incorporating surveyed revision available at the date of production. Reproduction in whole or in part is prohibited without the prior permission of Ordnance Survey. The representation of a road, track or path is no evidence of a right of way. The representation of features, as lines is no evidence of a property boundary. © Crown copyright and database rights, 2017. Ordnance Survey 0100031673

 


Scale: 1:1250, paper size: A4

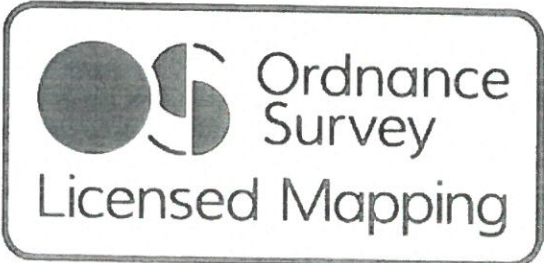

plans ahead by emapsite

A3

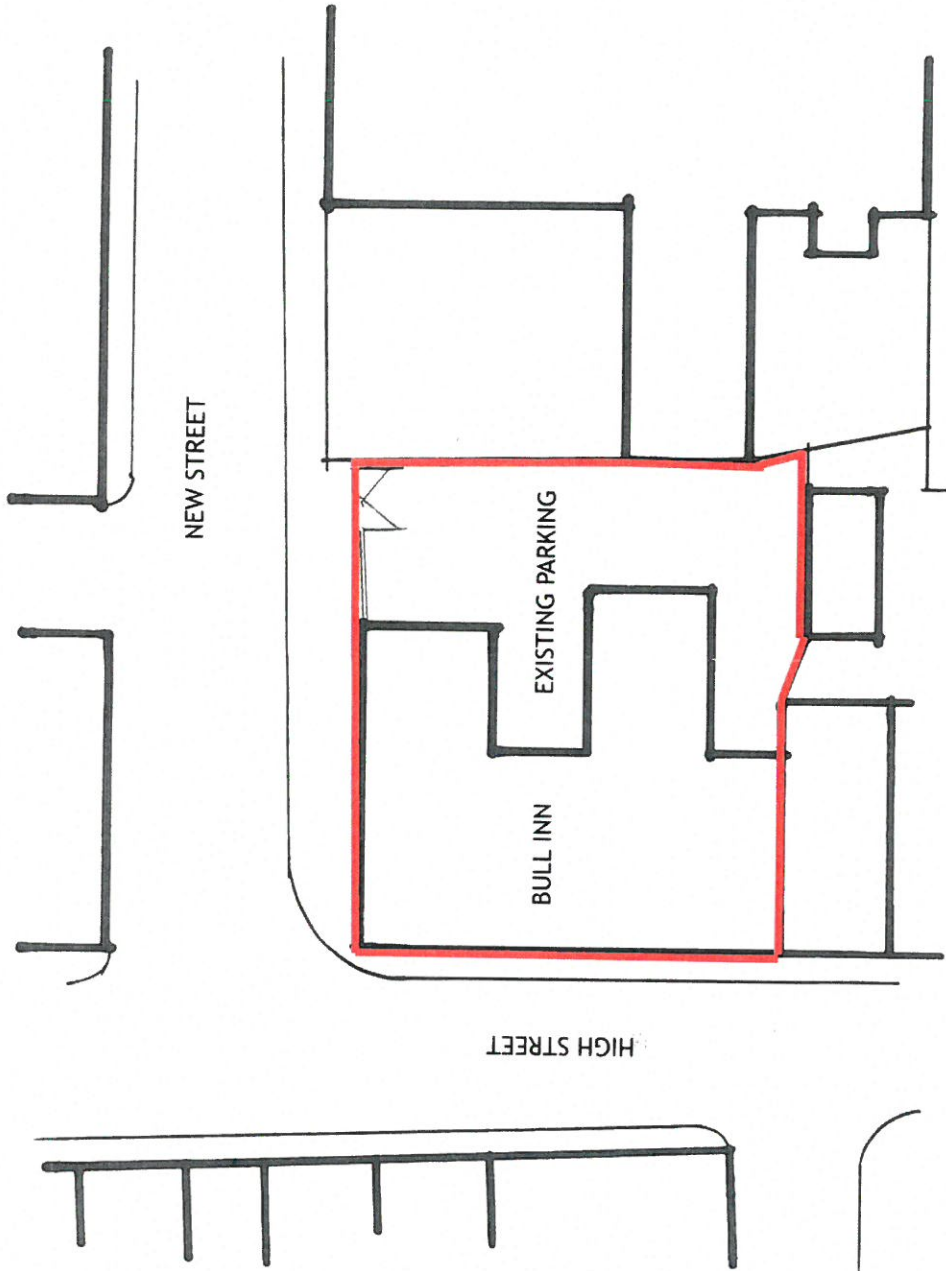

1:200 SITE PLAN

HAMON DESIGN LIMITED
 dorlan • pecmaermsvay • north wales 1124 601
 tel: 01492 623220 • sms: 01492 623320
 e-mail: rodrey.hamon@bopenworld.com
 web: www.hamondesign.co.uk

PROJECT: THE BULL INN, DEINIOLEN

DRAWING: SITE PLAN


DRAWING NO. 9280/7A

date: 02 / 2018 draw: RWH scales: 1:200 @ A3


THE COPYRIGHT OF THIS DRAWING IS VESTED IN HAMON DESIGN LIMITED AND IT MUST NOT BE COPIED OR REPRODUCED IN ANY WAY WITHOUT PRIOR WRITTEN CONSENT

FIGURED DIMENSIONS TO TAKE PRECEDENCE OVER SCALING

A3

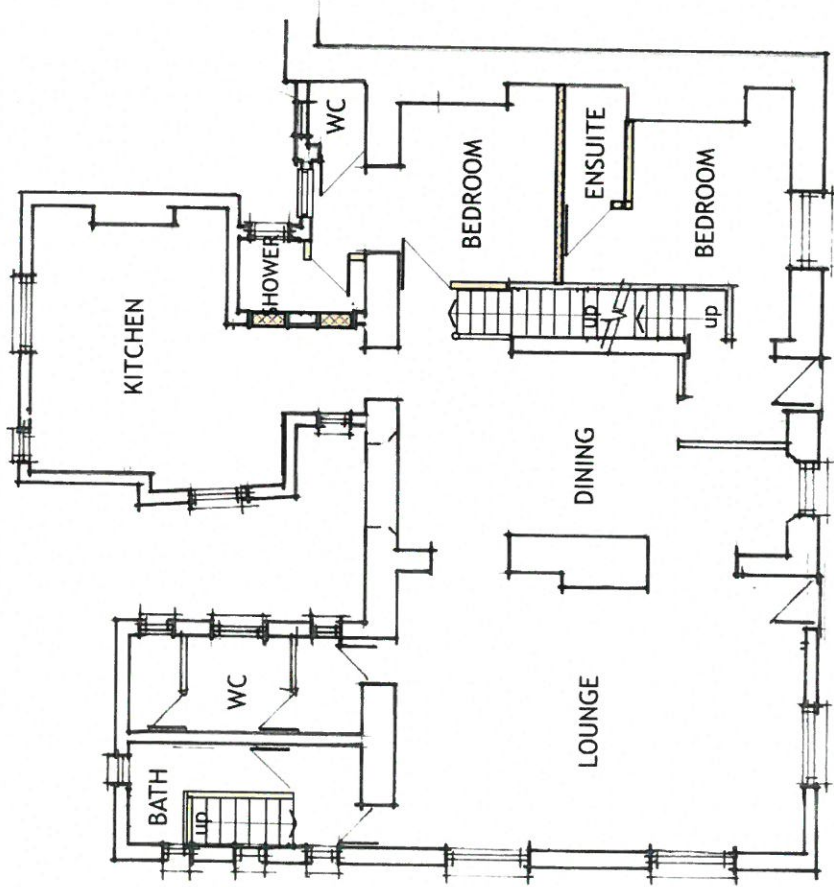

1:100 GROUND FLOOR PLAN

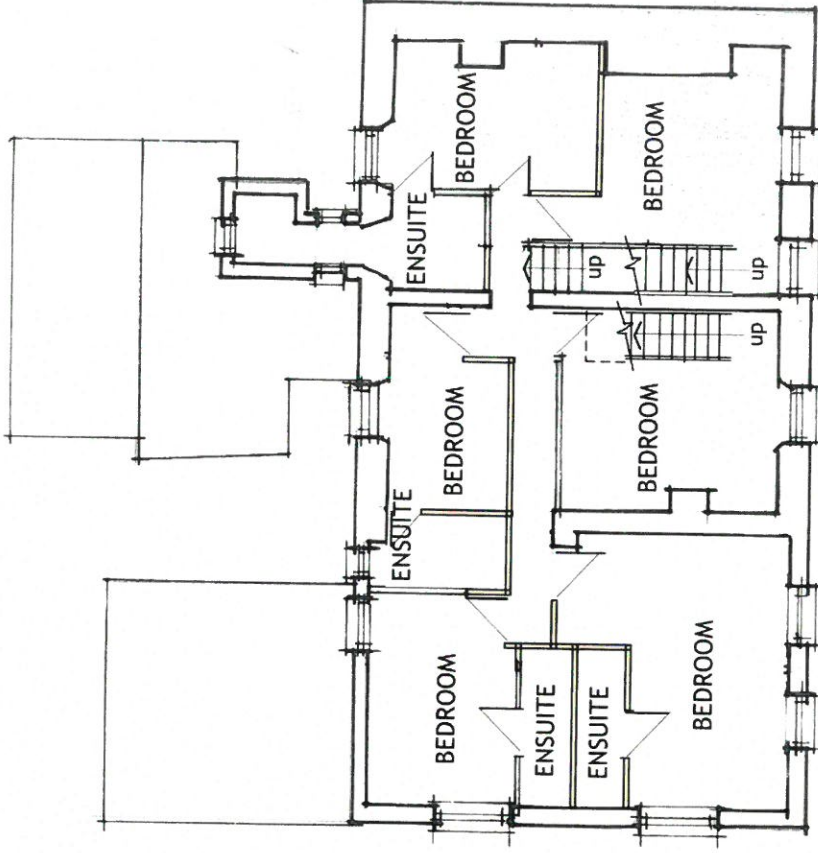

1:100 FIRST FLOOR PLAN



HAMON DESIGN LIMITED
 orlan • pennarth • north wales (UK) Ltd
 tel: 01492 623320 • sms: 01492 623320
 e-mail: rodney.hamon@btopenworld.com
 web: www.hamondesign.co.uk

PROJECT: THE BULL INN, DEINIOLEN


DRAWING: GROUND & FIRST FLOOR PLANS
 AS PROPOSED

DRAWING NO. 9280/4A


date: 02/2018 drawn: RWH scales: 1:100 @ A3

A3

19.07.2018

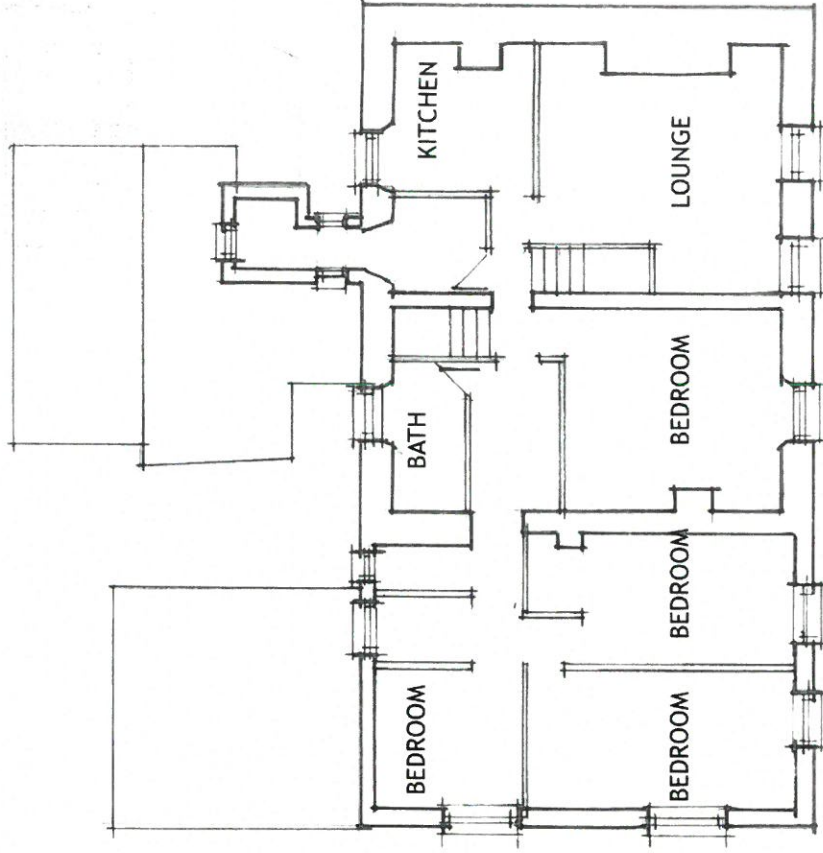

1:100 FIRST FLOOR PLAN

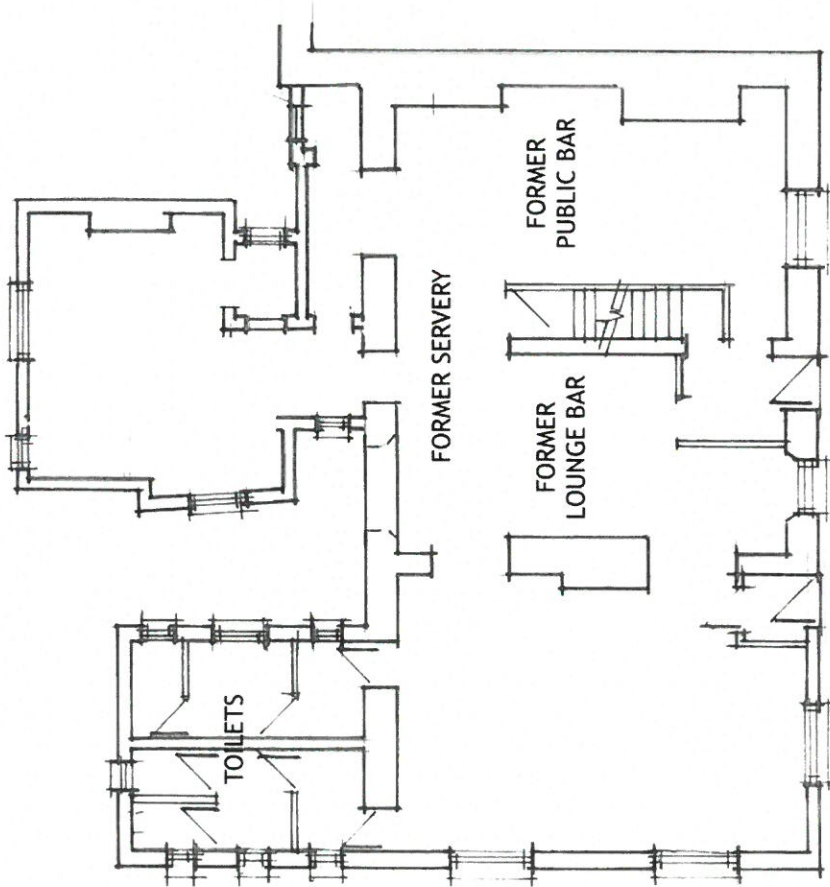

1:100 GROUND FLOOR PLAN

DRAWING NO. 9280/1

date: 02/2018 drawn: RWH scales: 1:100 @ A3

DRAWING: GROUND & FIRST FLOOR PLANS AS EXISTING

PROJECT: THE BULL INN, DEINIOLEN


HAMON DESIGN LIMITED
 dorian • permaenmawr • north wales l34 6pt
 telf: 01492 623320 sms: 01492 623320
 e-mail: rooney.hamond@hamondesign.co.uk
 web: www.hamondesign.co.uk




A3



10/01/2018

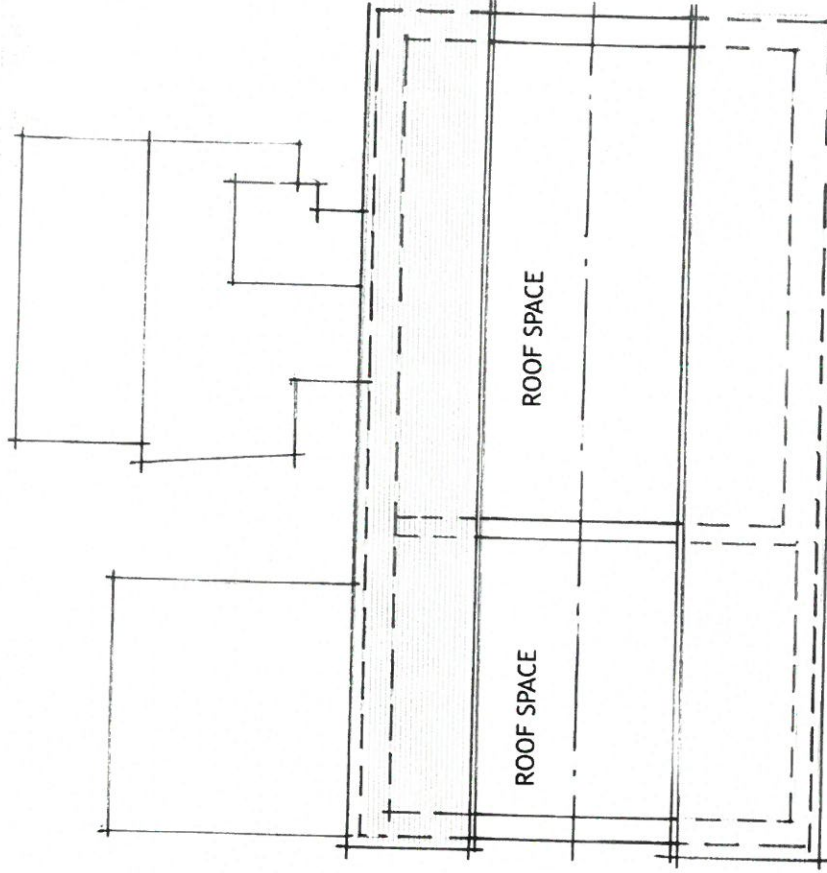

1:100 ATTIC PLAN

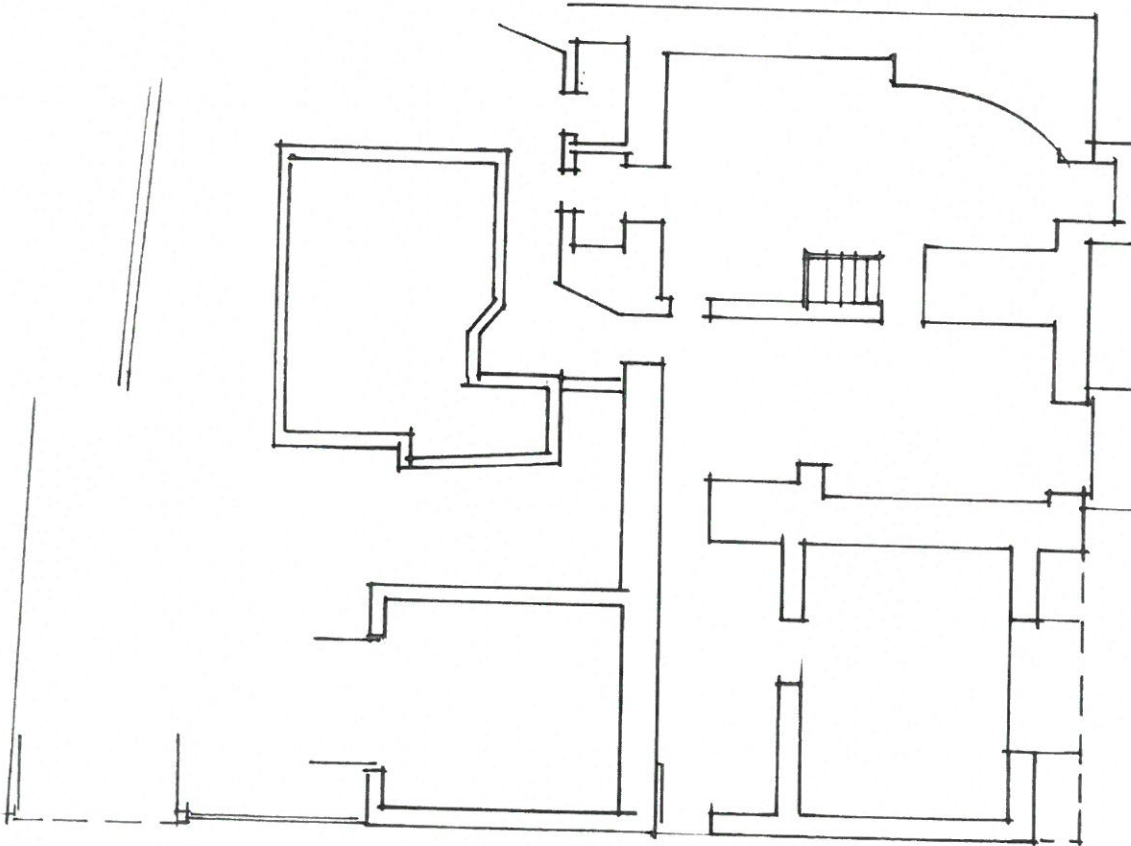

1:100 CELLAR FLOOR PLAN

DRAWING NO. 9280/2

date: 02/2018 drawn: RWH scales: 1:100 @ A3

DRAWING: CELLAR & ATTIC PLANS AS EXISTING

PROJECT: THE BULL INN, DEINIOLEN

HAMON DESIGN LIMITED
corlan • penmaenmawr • north wales LL34 6PT
tel: 01492 623320 • sms: 01492 623320
e-mail: rodney.hamon@hupenworld.com
web: www.hamondesign.co.uk



THE COPYRIGHT OF THIS DRAWING IS RESERVED BY HAMON DESIGN LIMITED AND MUST NOT BE REPRODUCED IN ANY MANNER WITHOUT THE WRITTEN CONSENT OF HAMON DESIGN LIMITED


A3




CYNLLUN DIMYGIEDIG
REVISED PLAN

Derbyniwyd: Revisiwn.....
 Llofnoddi: signature.....

01/11/18
RWH

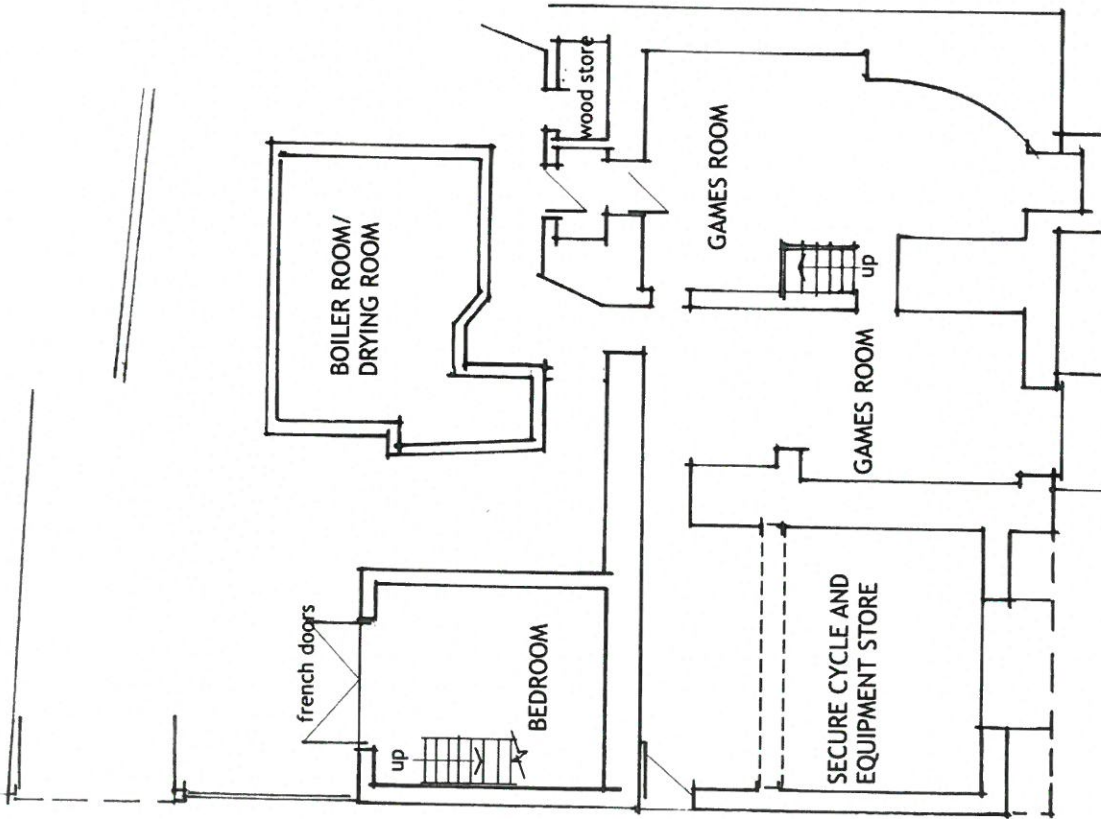

1:100 CELLAR FLOOR PLAN

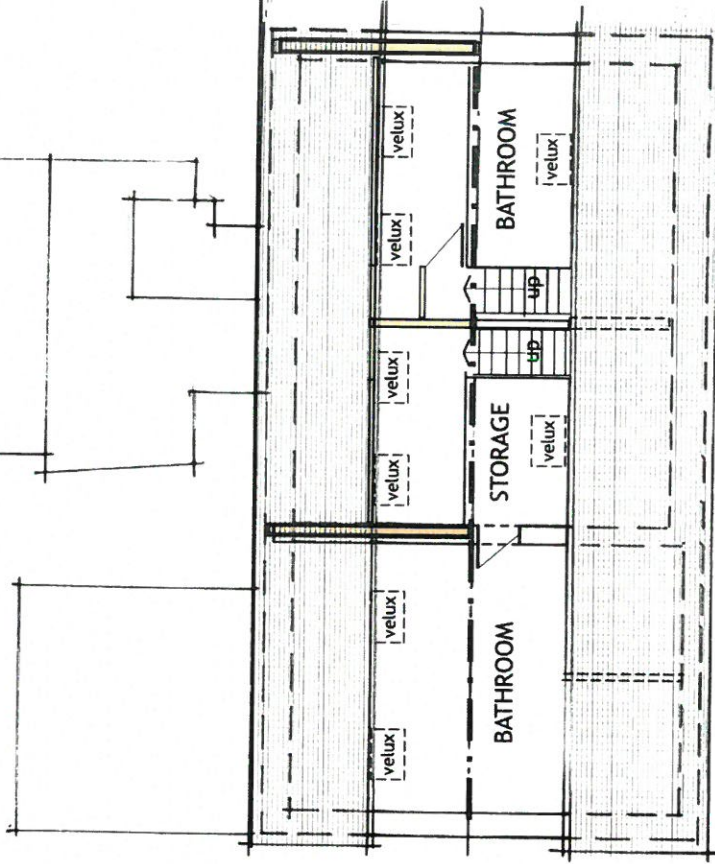

1:100 SECOND FLOOR PLAN

01/11/2018

PROJECT: THE BULL INN, DEINIOLEN

HAMON DESIGN LIMITED
 dordan • pennanmawr • north wales ll34 6pt
 tel: 01492 62320 • sms: 01492 62320
 email: hamon@openword.com
 web: www.hamondesign.co.uk



THE COPYRIGHT OF THIS DRAWING IS VESTED IN HAMON DESIGN LIMITED. NO PART OF IT CAN BE REPRODUCED IN ANY MANNER WITHOUT THE WRITTEN CONSENT OF HAMON DESIGN LIMITED.

DRAWING: CELLAR & ATTIC PLANS
AS PROPOSED


DRAWING NO. 9280/5B

date: 02/2018 drawn RWH scales: 1:100 @ A3


A3

CYNLLUN DIWYGIEDIG
REVISED PLAN
Derbynwyd/Received 01/10/18
Llofnod/signature AMM


C.E.F. 2493

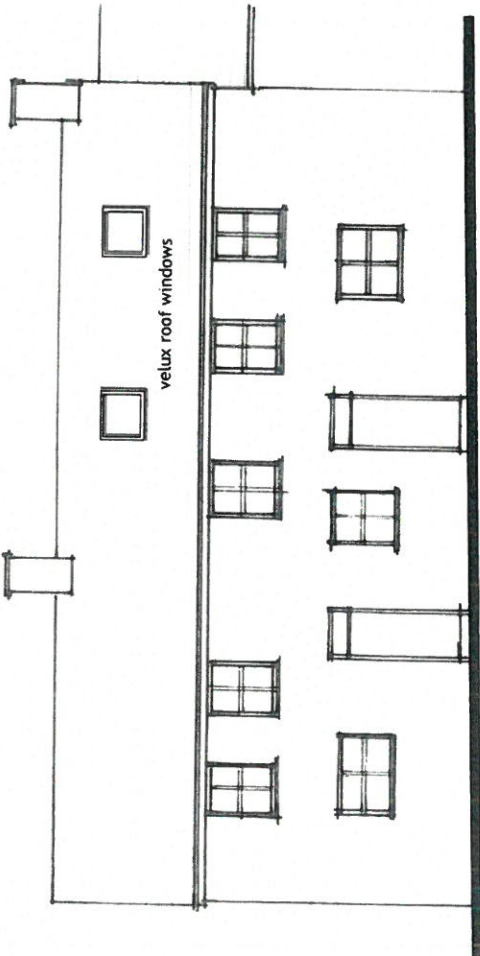

1:100 FRONT ELEVATION

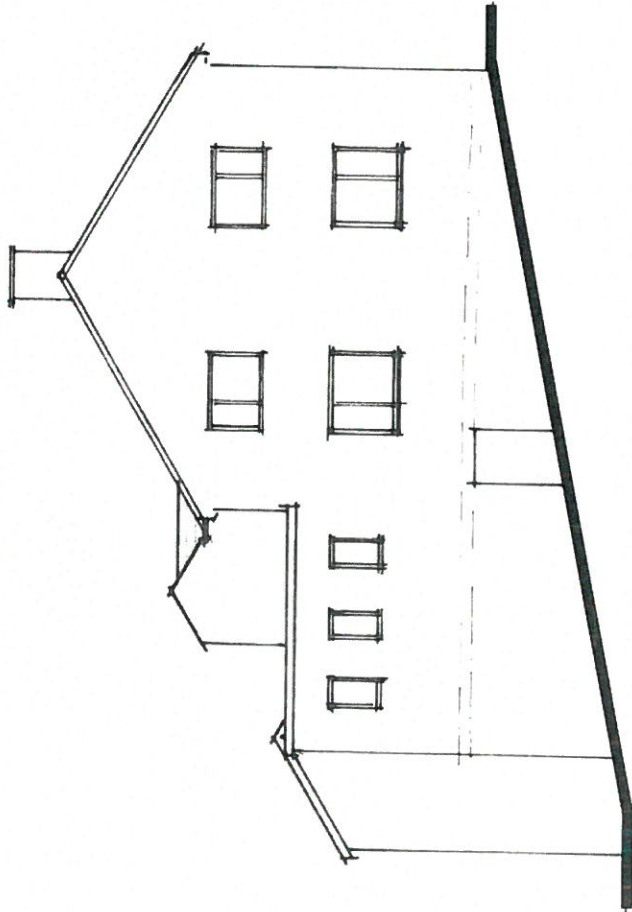

1:100 GABLE ELEVATION

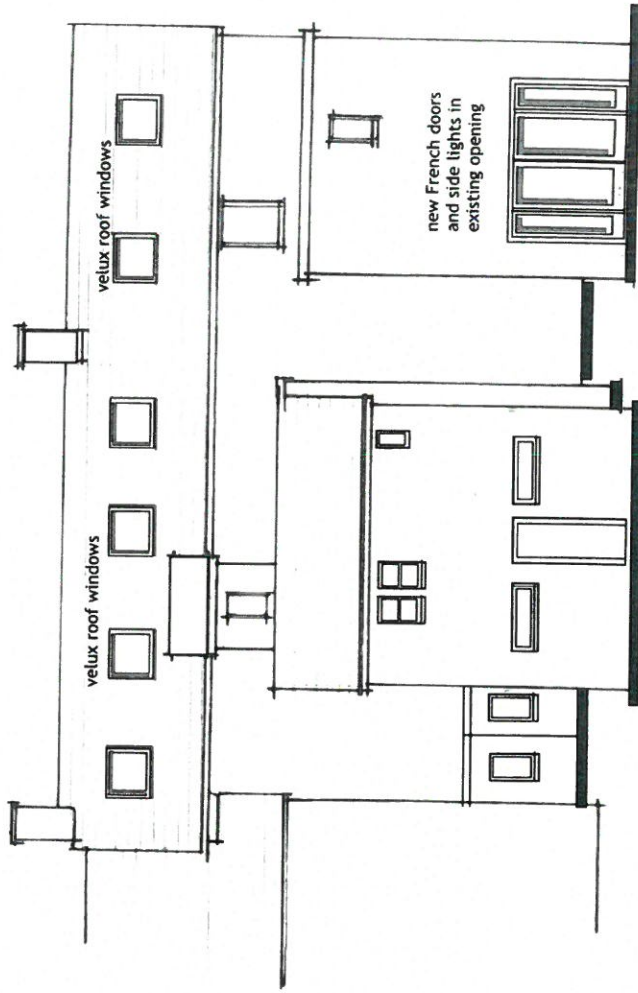

1:100 REAR ELEVATION



HAMON DESIGN LIMITED
dorian • penmaenmawr • north wales LL24 6PT
tel: 01492 623320 • sms: 01492 623320
e-mail: rodhey.hamon@btopenworld.com
web: www.hamondesign.co.uk

PROJECT: THE BULL INN, DEINIOLLEN

DRAWING: ELEVATIONS AS PROPOSED


DRAWING NO. 9280/6B

date: 02/2018 draw: RWH


scales: 1:100 @ A3

A3


1.9.17.2018

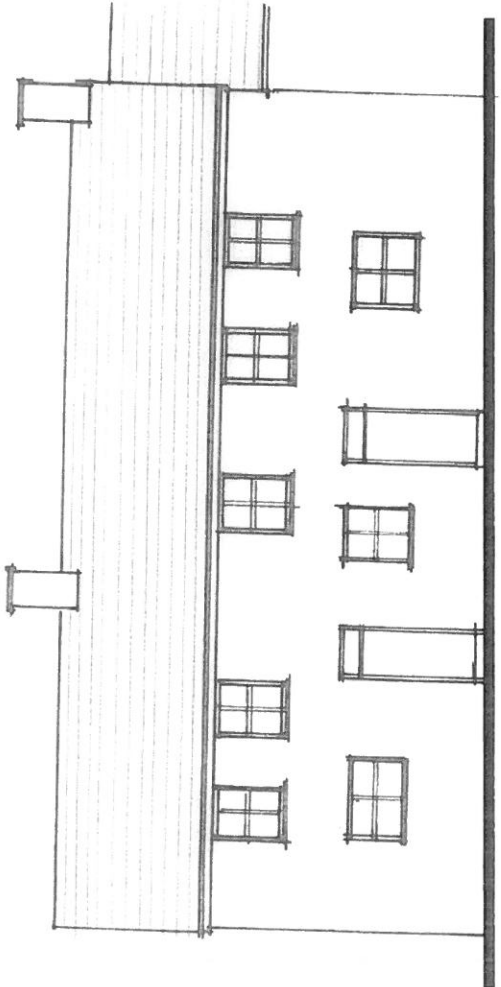

1:100 FRONT ELEVATION

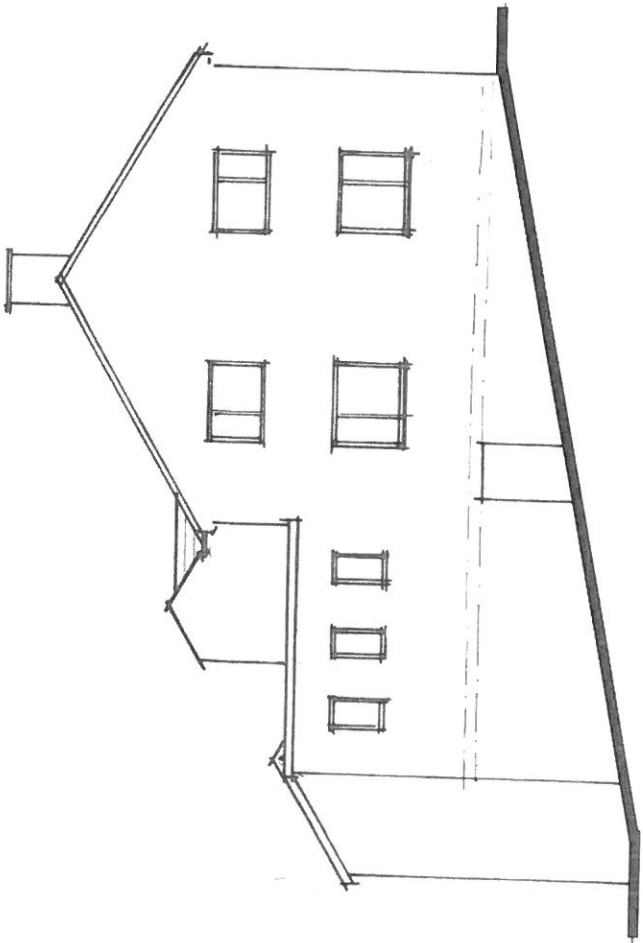

1:100 GABLE ELEVATION

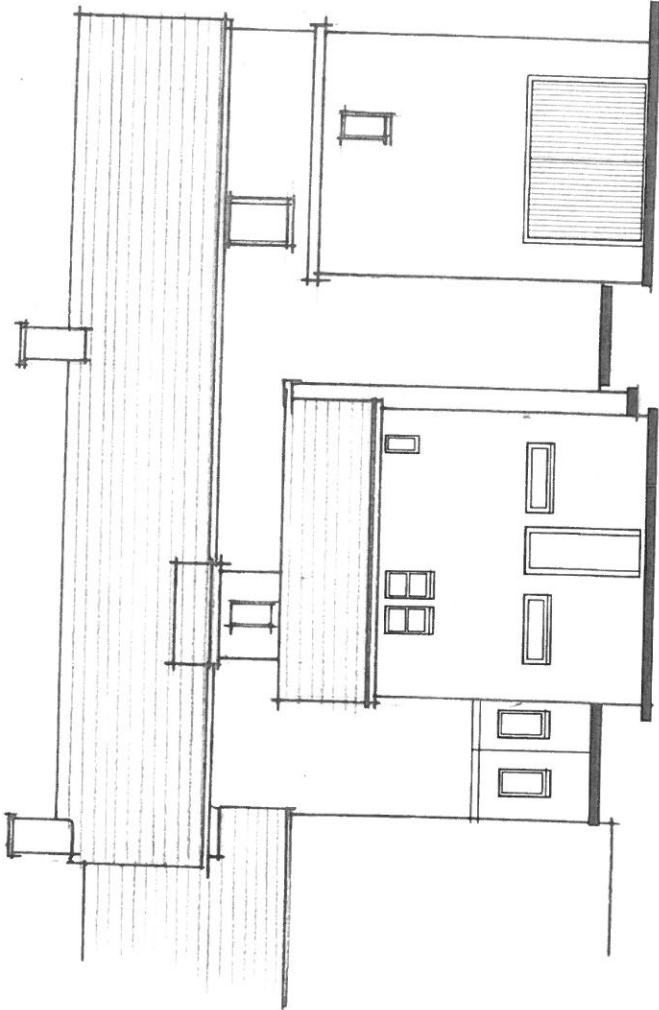

1:100 REAR ELEVATION



HAMON DESIGN LIMITED
 dolan • permaerway • north wales ll34 6pt
 tel: 01492 62320 • sms: 01492 62320
 e-mail: rodney.hamon@hopenworld.com
 web: www.hamondesign.co.uk

THE COPYRIGHT OF THIS DRAWING IS VESTED IN HAMON DESIGN LIMITED AND SHALL NOT BE COPIED OR REPRODUCED IN ANY WAY WITHOUT PRIOR WRITTEN CONSENT

PROJECT: THE BULL INN, DEINIOLLEN

DRAWING: ELEVATIONS AS EXISTING

DRAWING NO. 9280/3

date: 02/2018 drawn: RWH scales: 1:100 @ A3

FIGURED DIMENSIONS TO TAKE PREFERENCE OVER SCALING