



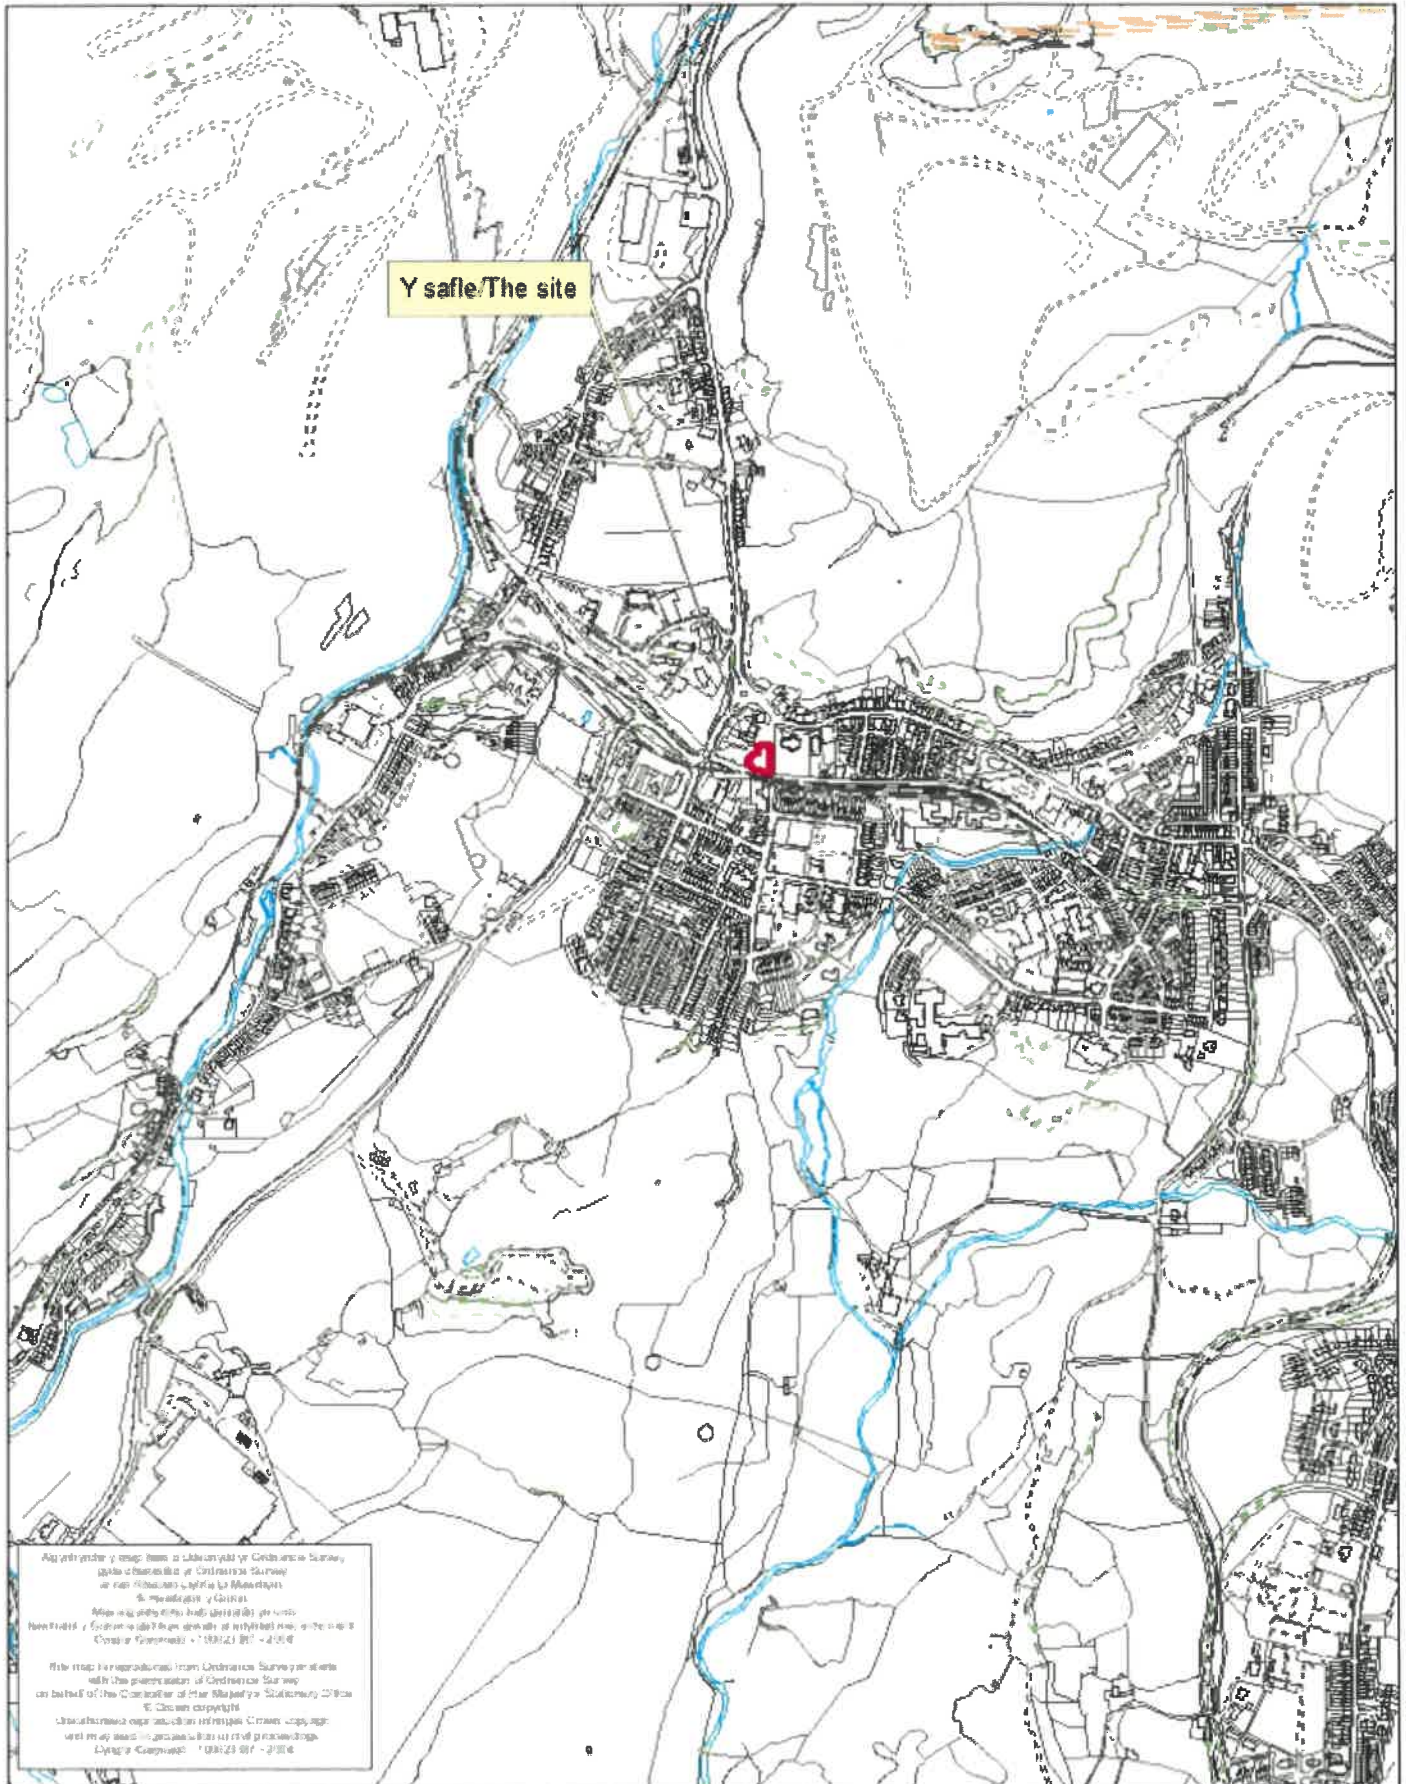


**Rhif y Cais / Application Number : C19/0154/03/LL**

**Cynllun lleoliad ar gyfer adnabod y safle yn unig. Dim i raddfa.  
Location Plan for identification purposes only. Not to scale.**




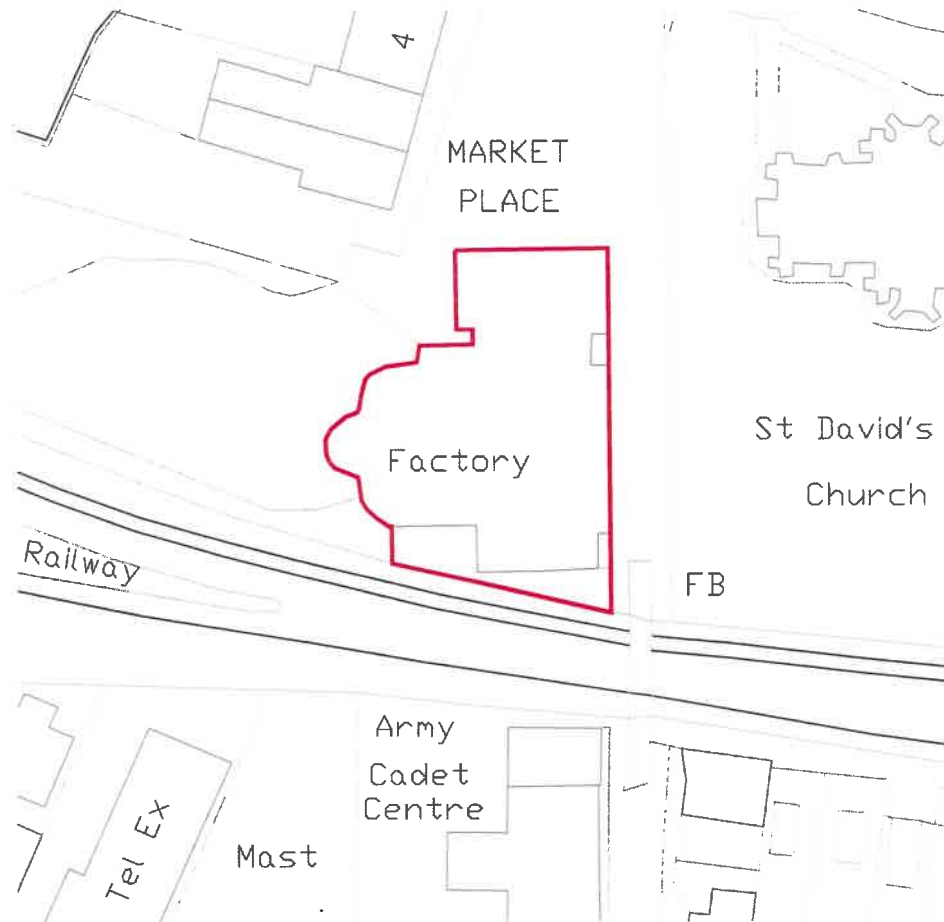


Site Location Plan 1:500 @ A3

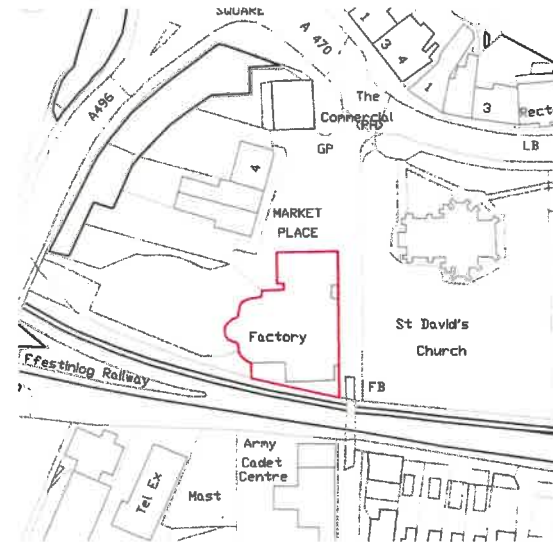

Site Location Plan 1:1250 @ A3

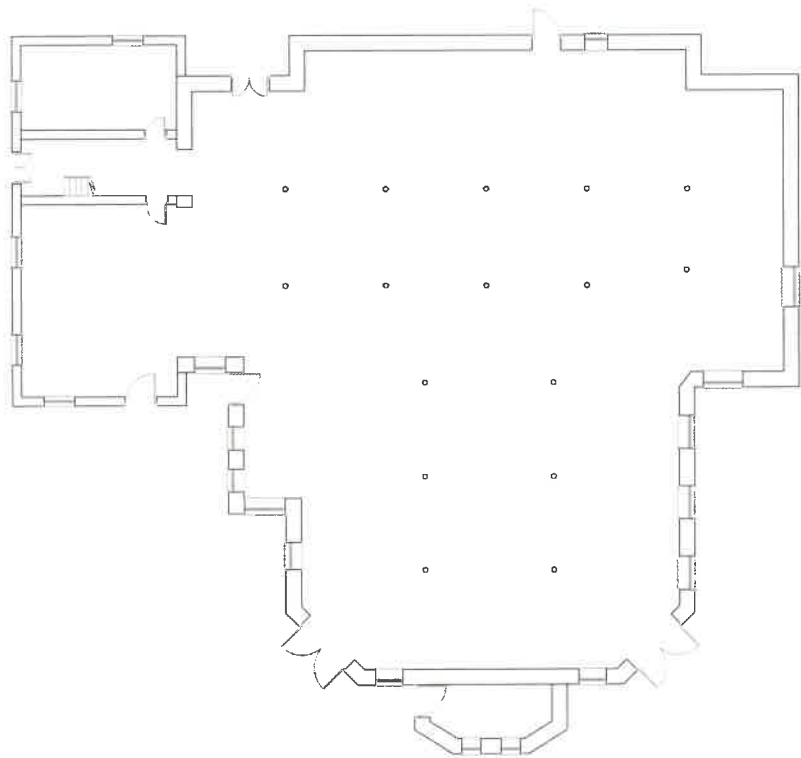

Existing Ground Floor Plan

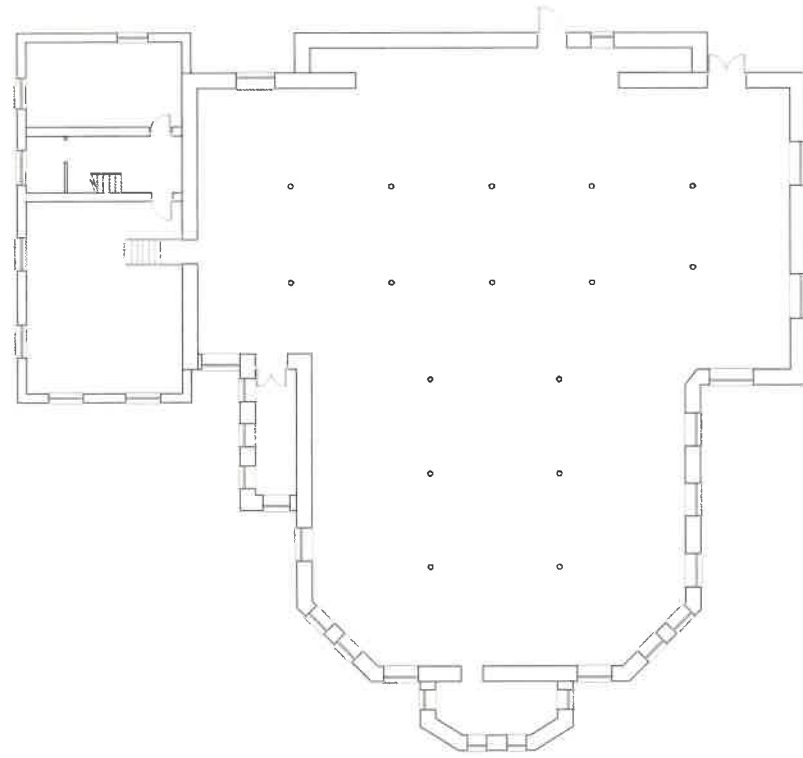

Existing First Floor Plan

Address  
 Market Hall, Blaenau, Ffestiniog  
 Gwynedd, LL41 3HP

Job Title  
 Conversion of building into 14  
 No. Apartments.

Drawing title  
 Existing Plans


**evolve**

design-develop-manage  
 10 Tipton Way, L13 1DA  
 Wavertree Business Village

Mob:07762259918

Drawn	Checked	Scale	Date	Appr'd	Drawn
		1:100 @ A1	Feb 10		


DRAWING No 12.02.10.01

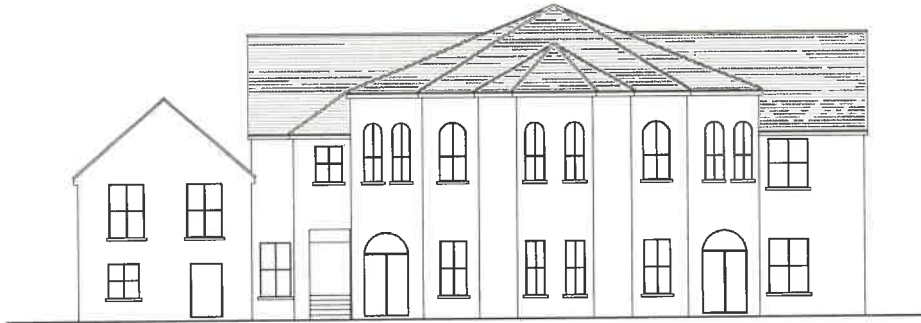


Existing Front Elevation



Existing Side Elevation

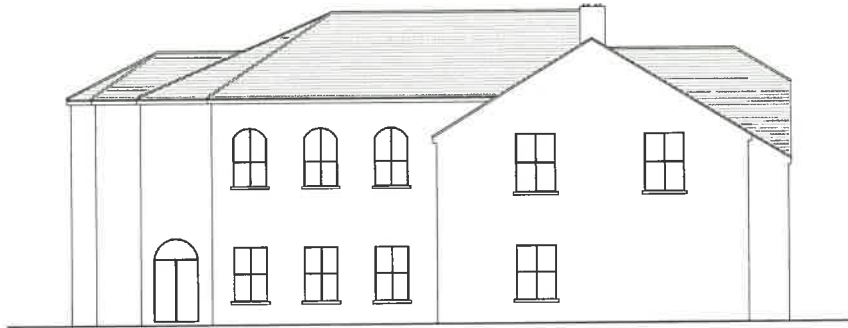

Existing Side Elevation

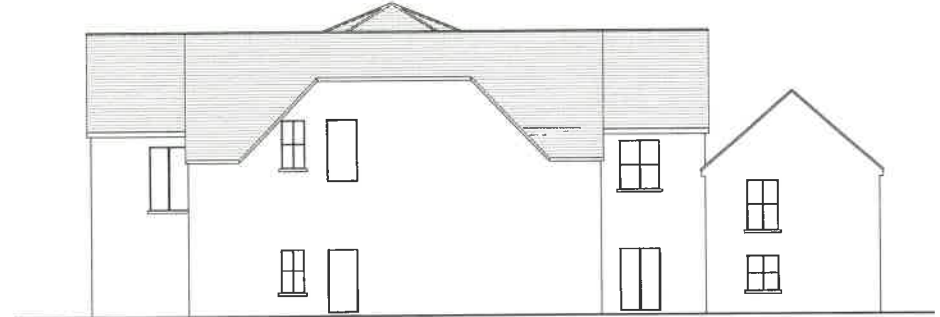

Existing Rear Elevation

Address  
 Market Hall, Blaenau, Ffestiniog  
 Gwynedd, LL41 3HP

Job Title  
 Conversion of building into 14  
 No. Apartments.

Drawing title  
 Existing Elevations

**evolve**

design-develop-manage  
 10 Tipton Way, L13 1DA  
 Waverley Business Village


Mob: 07762259918

Client: Approved: Date: 19/02/19 Scale: 1:100 @ A1 Drawn: [initials]

DRAWING No 12.02.19.02

CYNLLUN DIWYGIEDIG  
 REVISED PLA<sup>3</sup>  
 Dyfyniwyd/Received: 22/5/19  
 Llofnodwr/Signature: W.E. Jones


22 MAY 2019

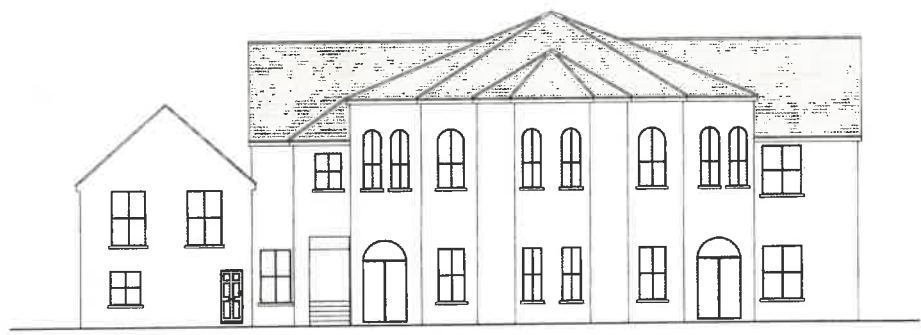


Proposed Front Elevation



Proposed Side Elevation

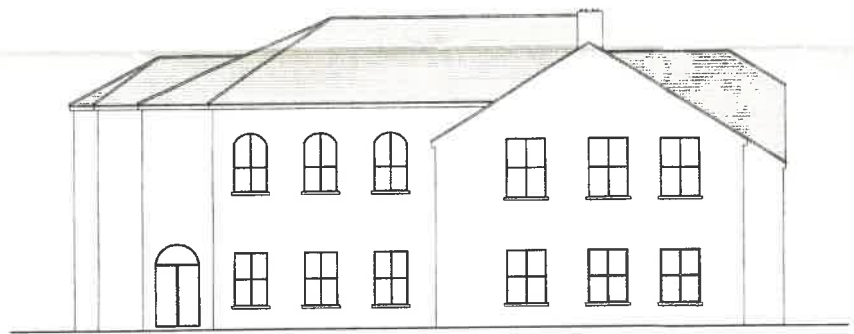

Proposed Side Elevation

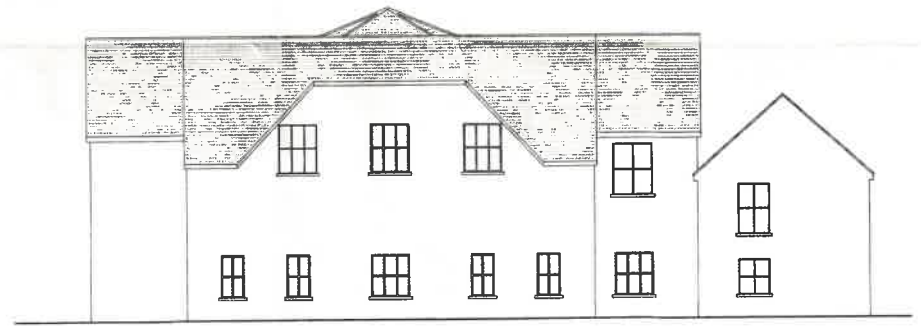

Proposed Rear Elevation

Address  
 Market Hall, Blaenau, Ffestiniog  
 Gwynedd, LL41 3HP

Job Title  
 Conversion of building into 14  
 No. Apartments.

Drawing title  
 Proposed Elevations

**evolve**  
 design-develop-manage  
 10 Tipton Way, 113 1DA  
 Waversee Business Village  
 Mob: 07762259918

Chyd/Approved	date	scale	drawn
May 19		1:100 @ A1	

DRAWING No 12.02.19.05



CYNLLUN DIWYBODAETHIG  
 REVISED PLAN  
 Derbynwyd/Received 20/5/19  
 Llofnod/signature N. E. Williams

Address  
 Market Hall, Blaenau, Ffestiniog,  
 Gwynedd, LL41 3HP


Job Title  
 Conversion of building into 14  
 No. Apartments.

Drawing title  
 Proposed Ground Floor Plan

**evolve**  
 design-develop-manage  
 10 Tipton Way, L13 1DA  
 Warrington Business Village  
 Mob: 07762259518

Drawn	12.02.19.03
Checked	12.02.19.03
Scale	1:50 @ A1
Date	May '19

DRAWING No 12.02.19.03

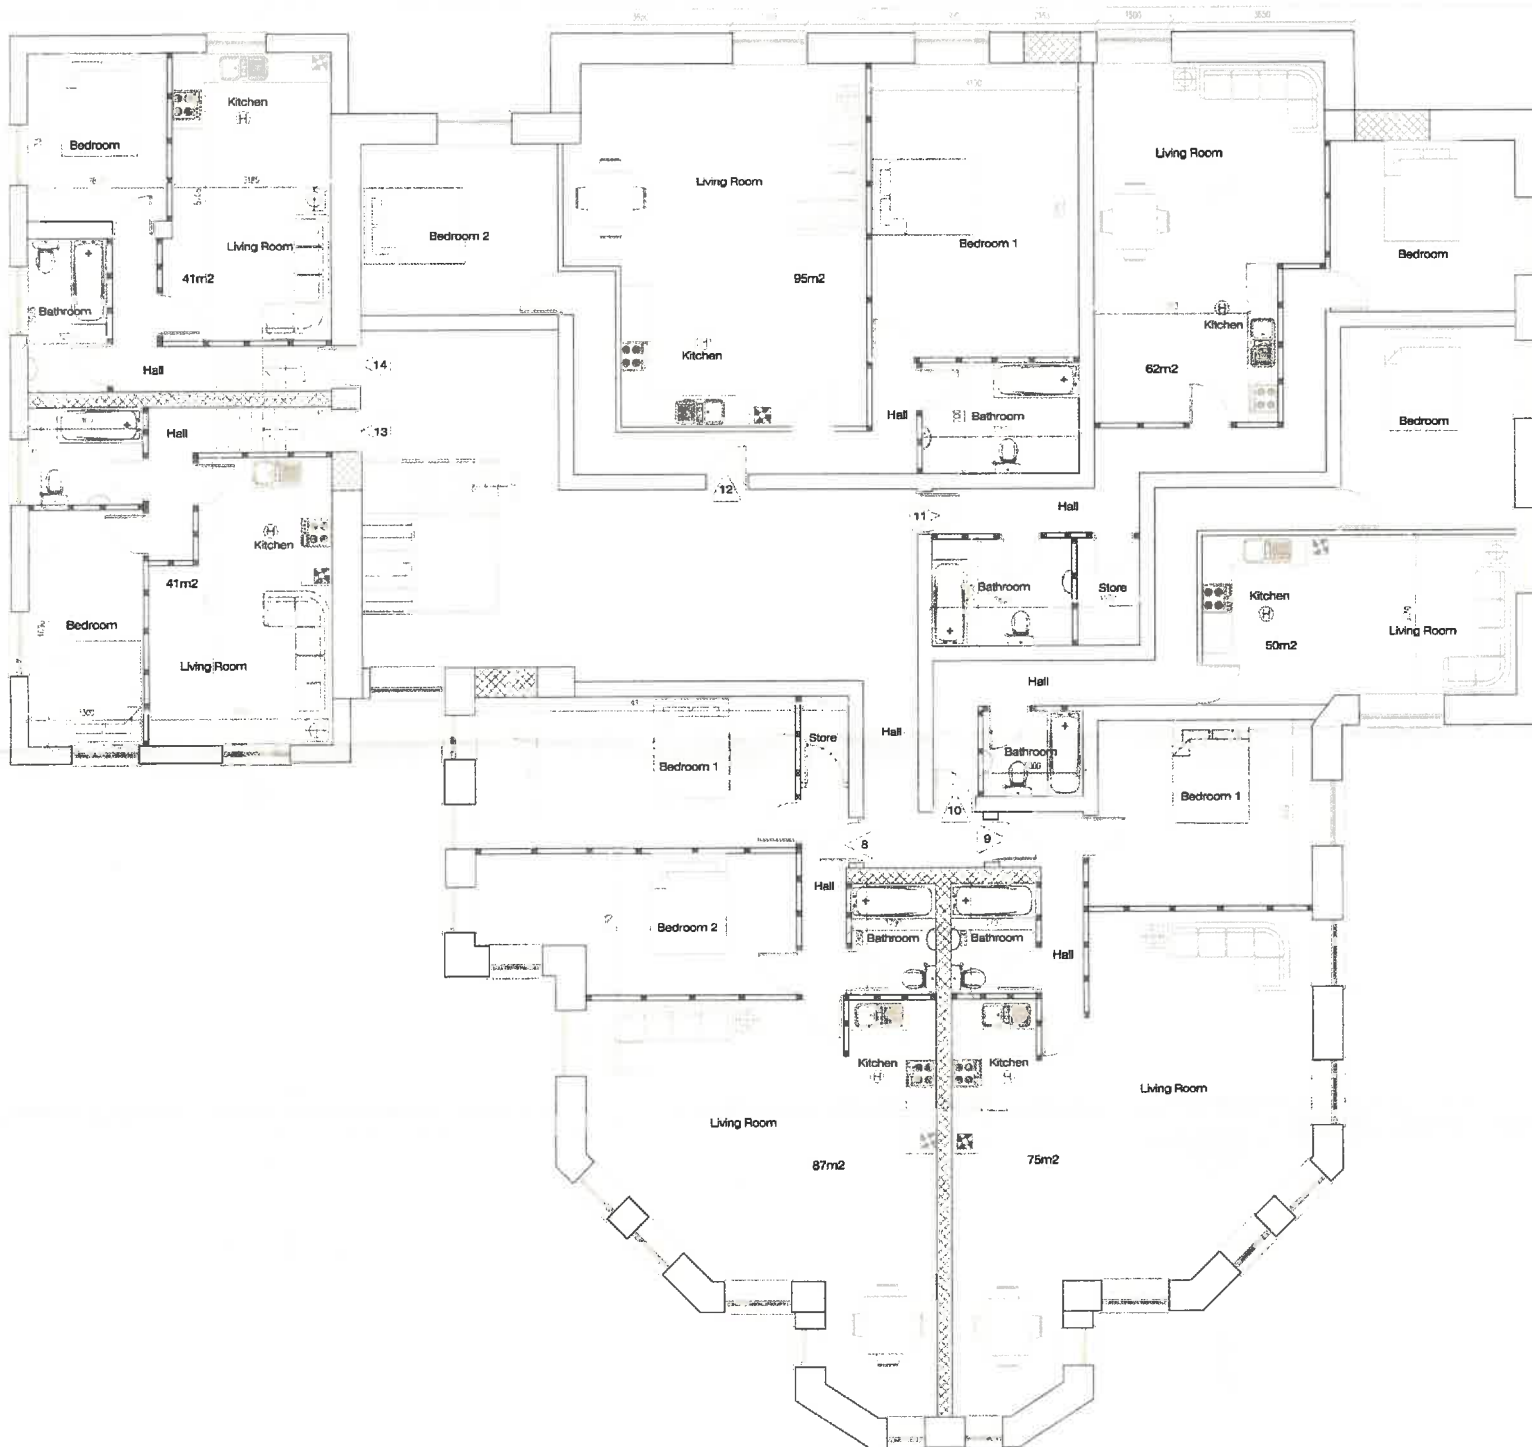

CYNLLUN DIWYGIEDIG  
 REVISED PLAN  
 Dwyddwr: Rebecca  
 Llofnod signature... *Rebecca*  
 22/5/19

Address			
Market Hall, Blaenau, Ffestiniog Gwynedd, LL41 3HP			
Job Title			
Conversion of building into 14 No. Apartments.			
Drawing title			
Proposed First Floor Plan			
<b>evolve</b>			
design-develop-manage			
10 Tpton Way, L13 1DA			
Waverley Business Village			
Mob: 07762259918			
Drawn	Appointed	Date	Scale
19	19	19	A1
DRAWING No		12.02.19.04	