

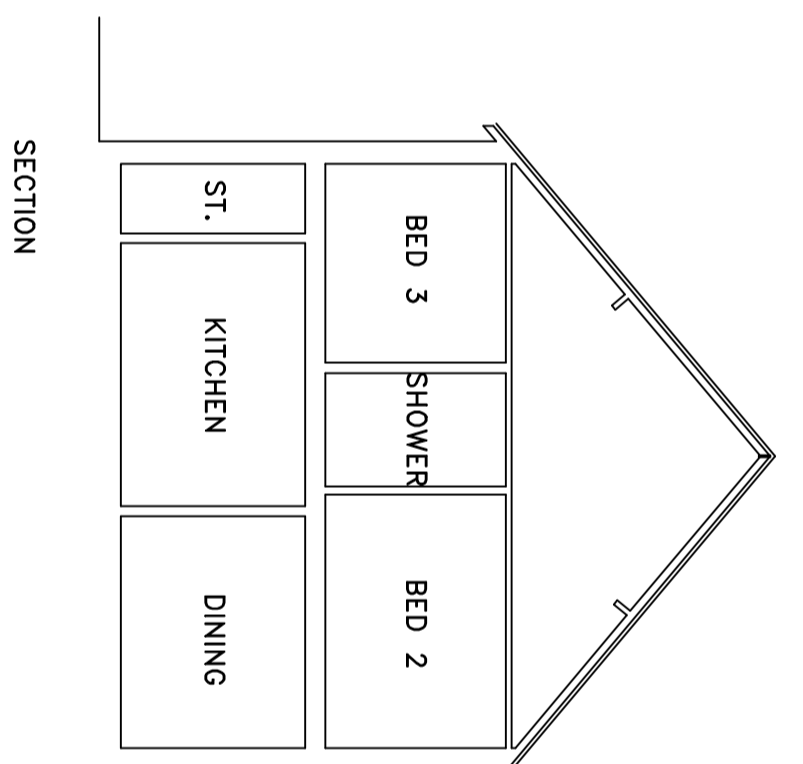
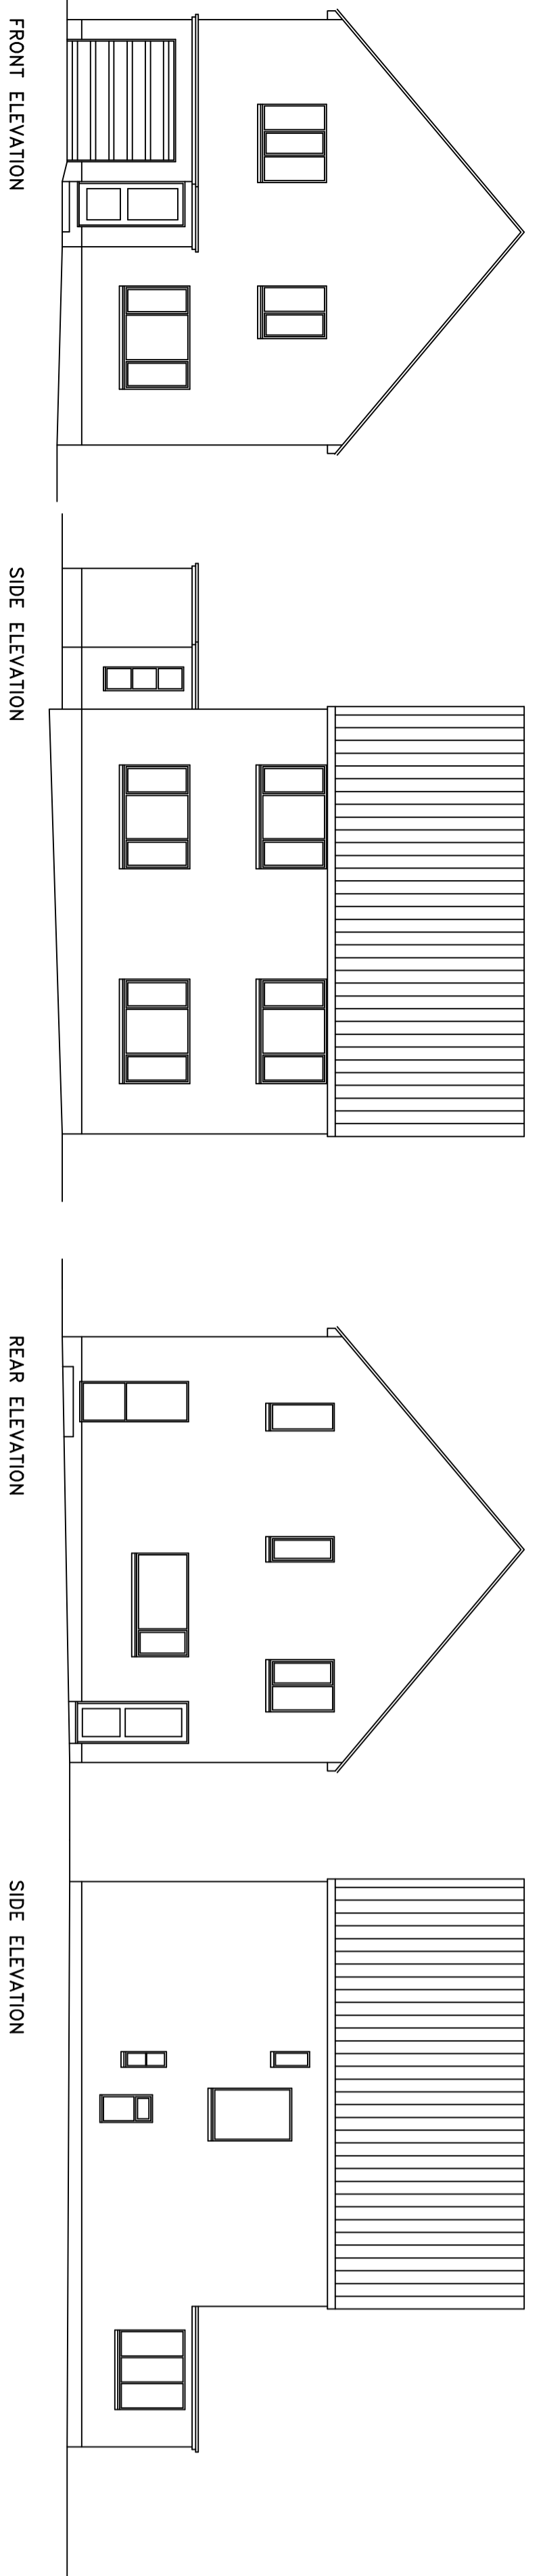


EXISTING



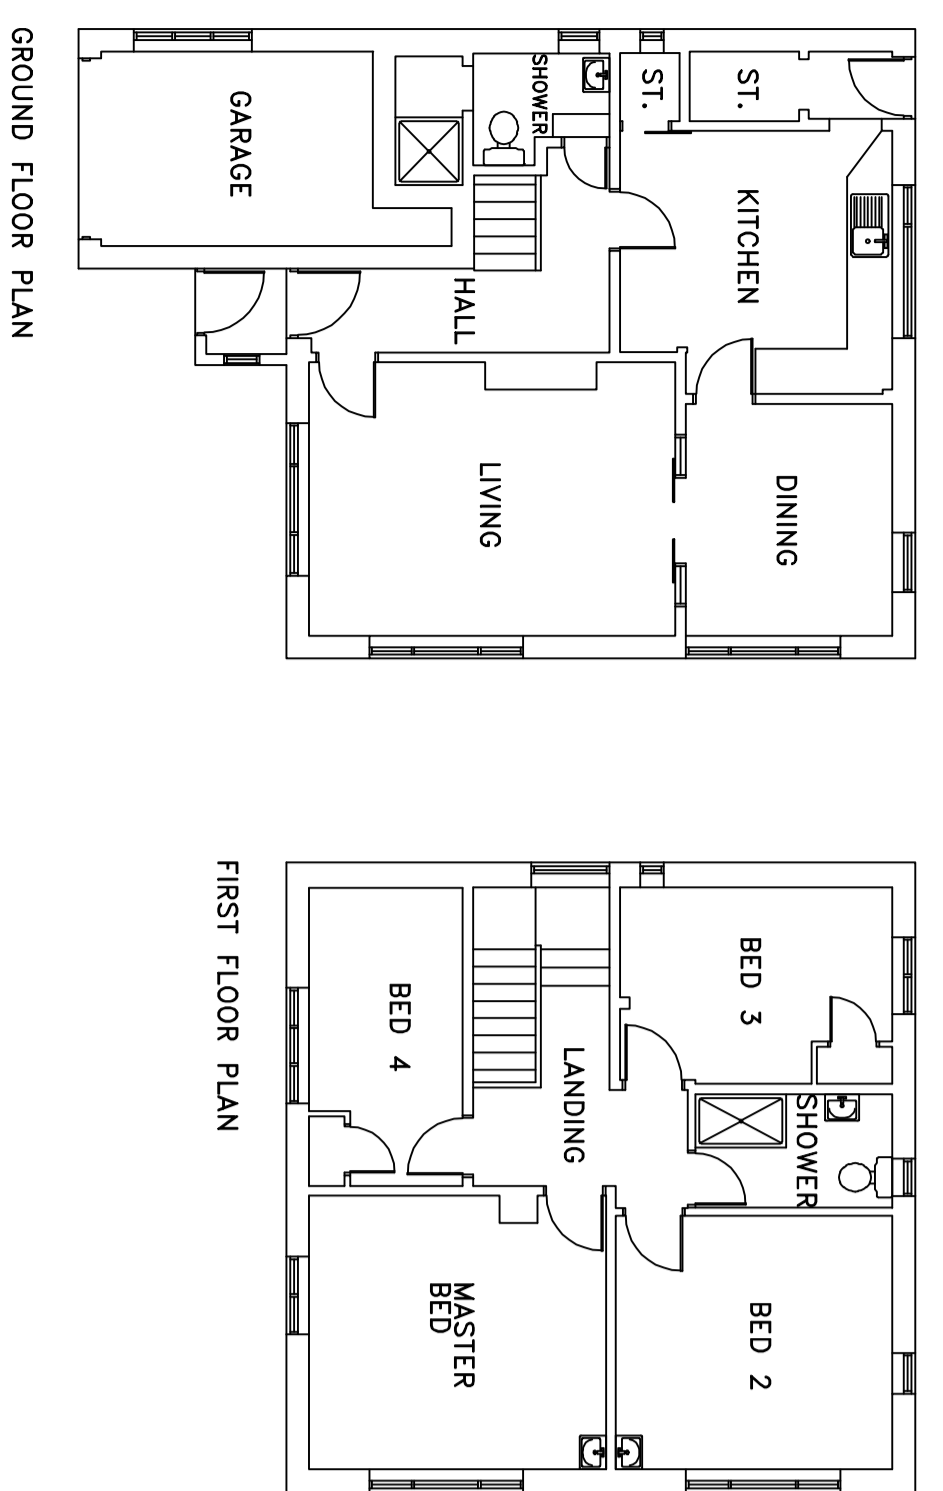


The content of this drawing is subject to the provisions of the Copyright Act 1988. No part of this drawing may be reproduced, stored in a retrieval system or transmitted in any form or by any means, electronic, mechanical, photocopying, recording or otherwise, without the prior written permission of the Architect. If in doubt, ask immediately.

NOTES:

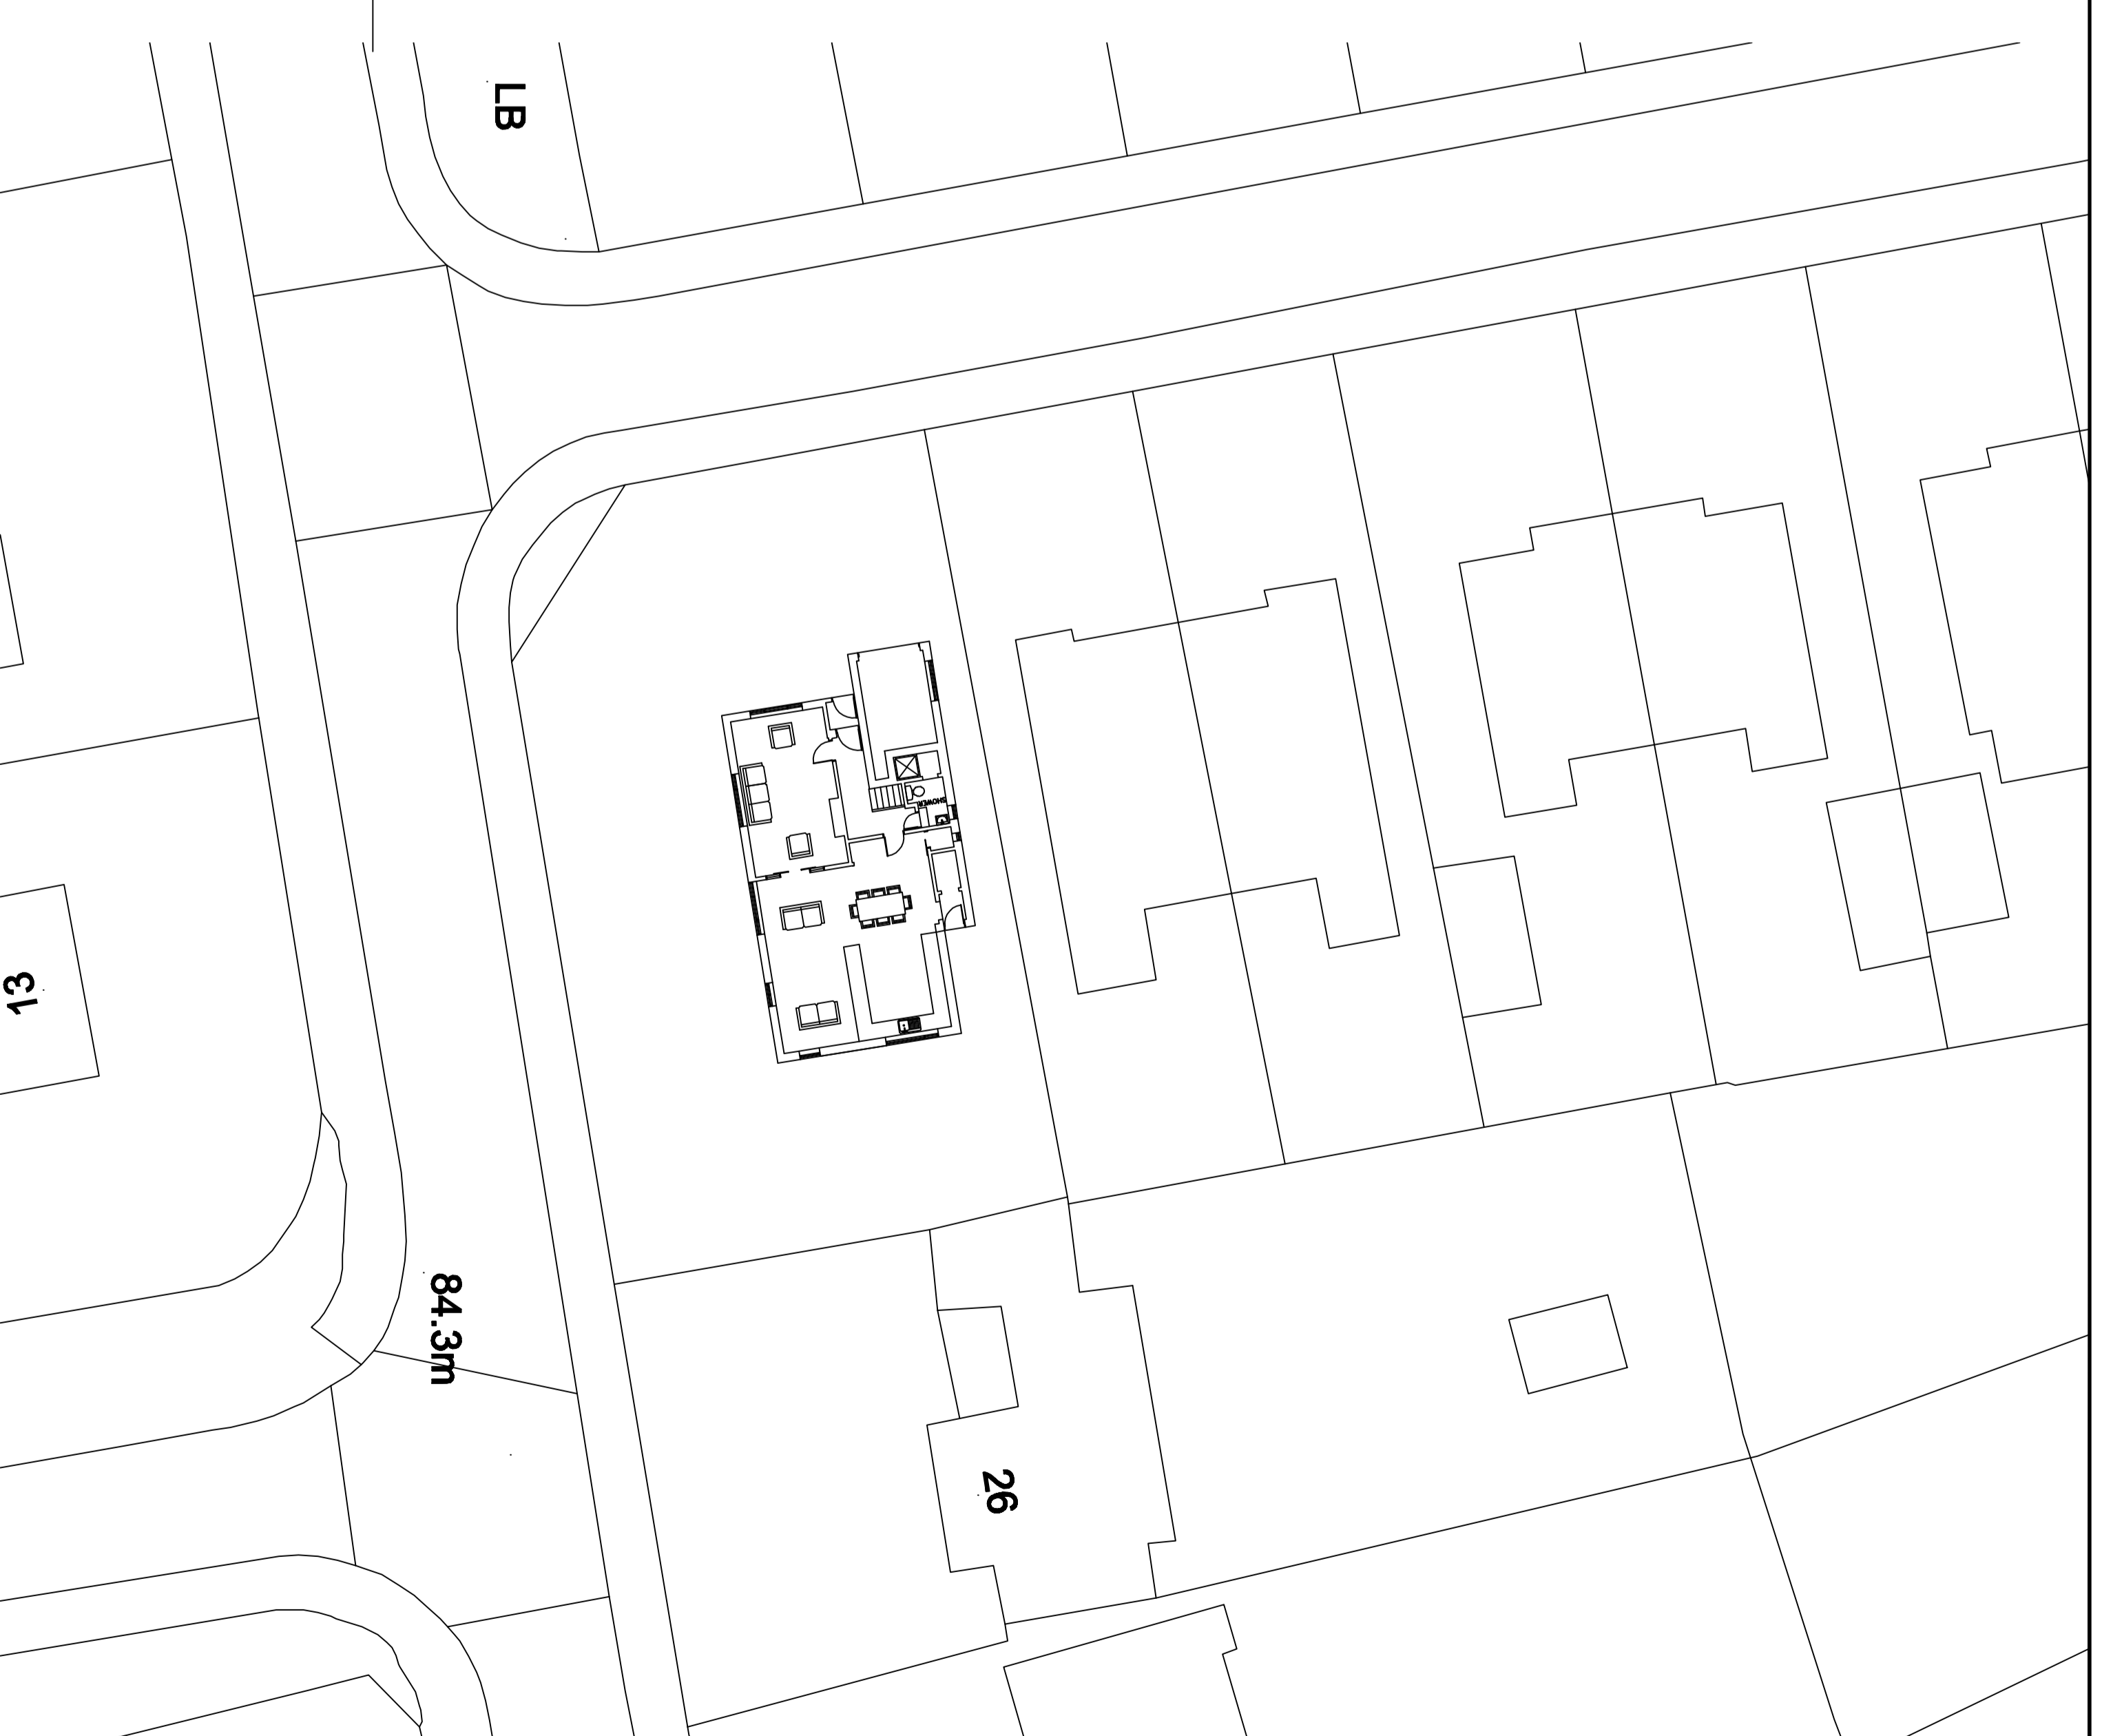

PROPOSED

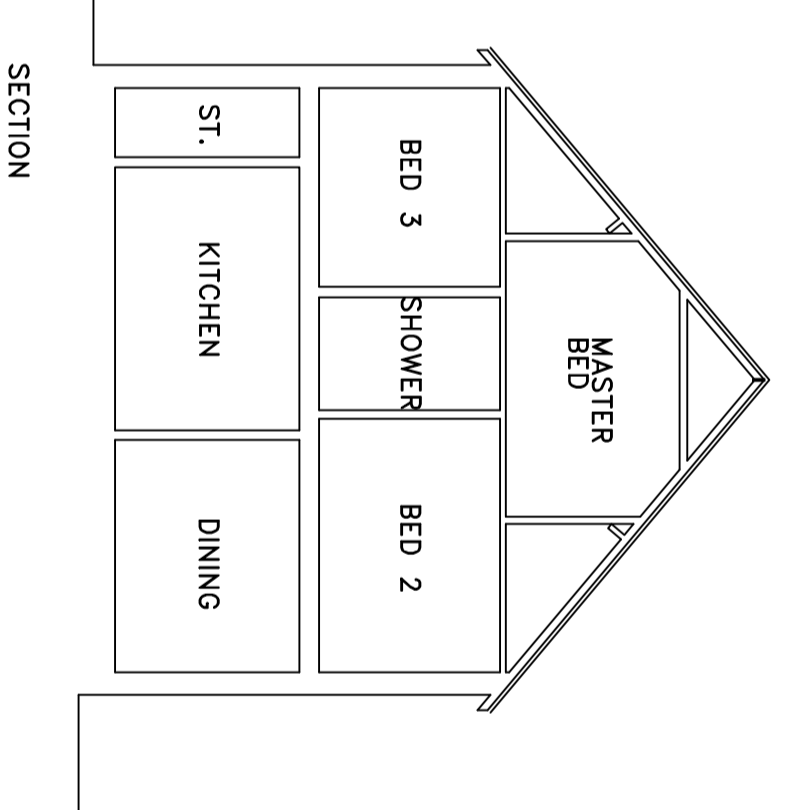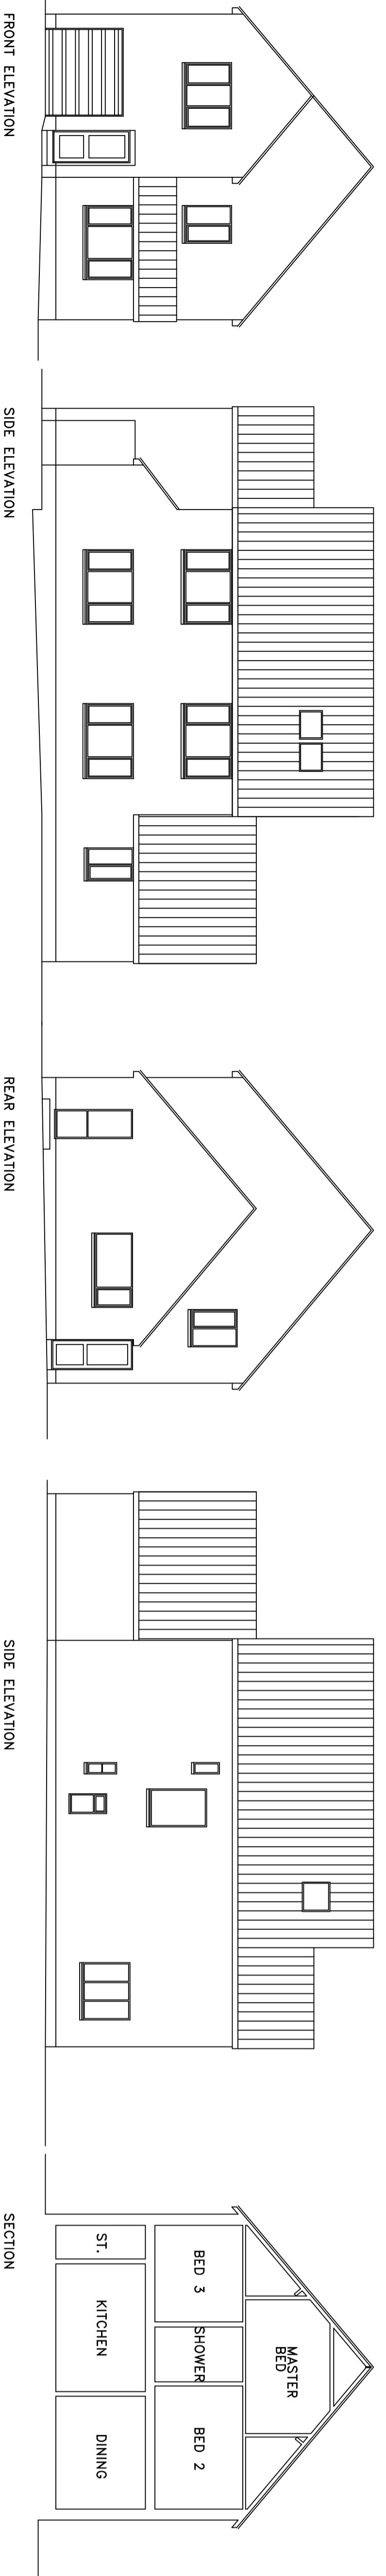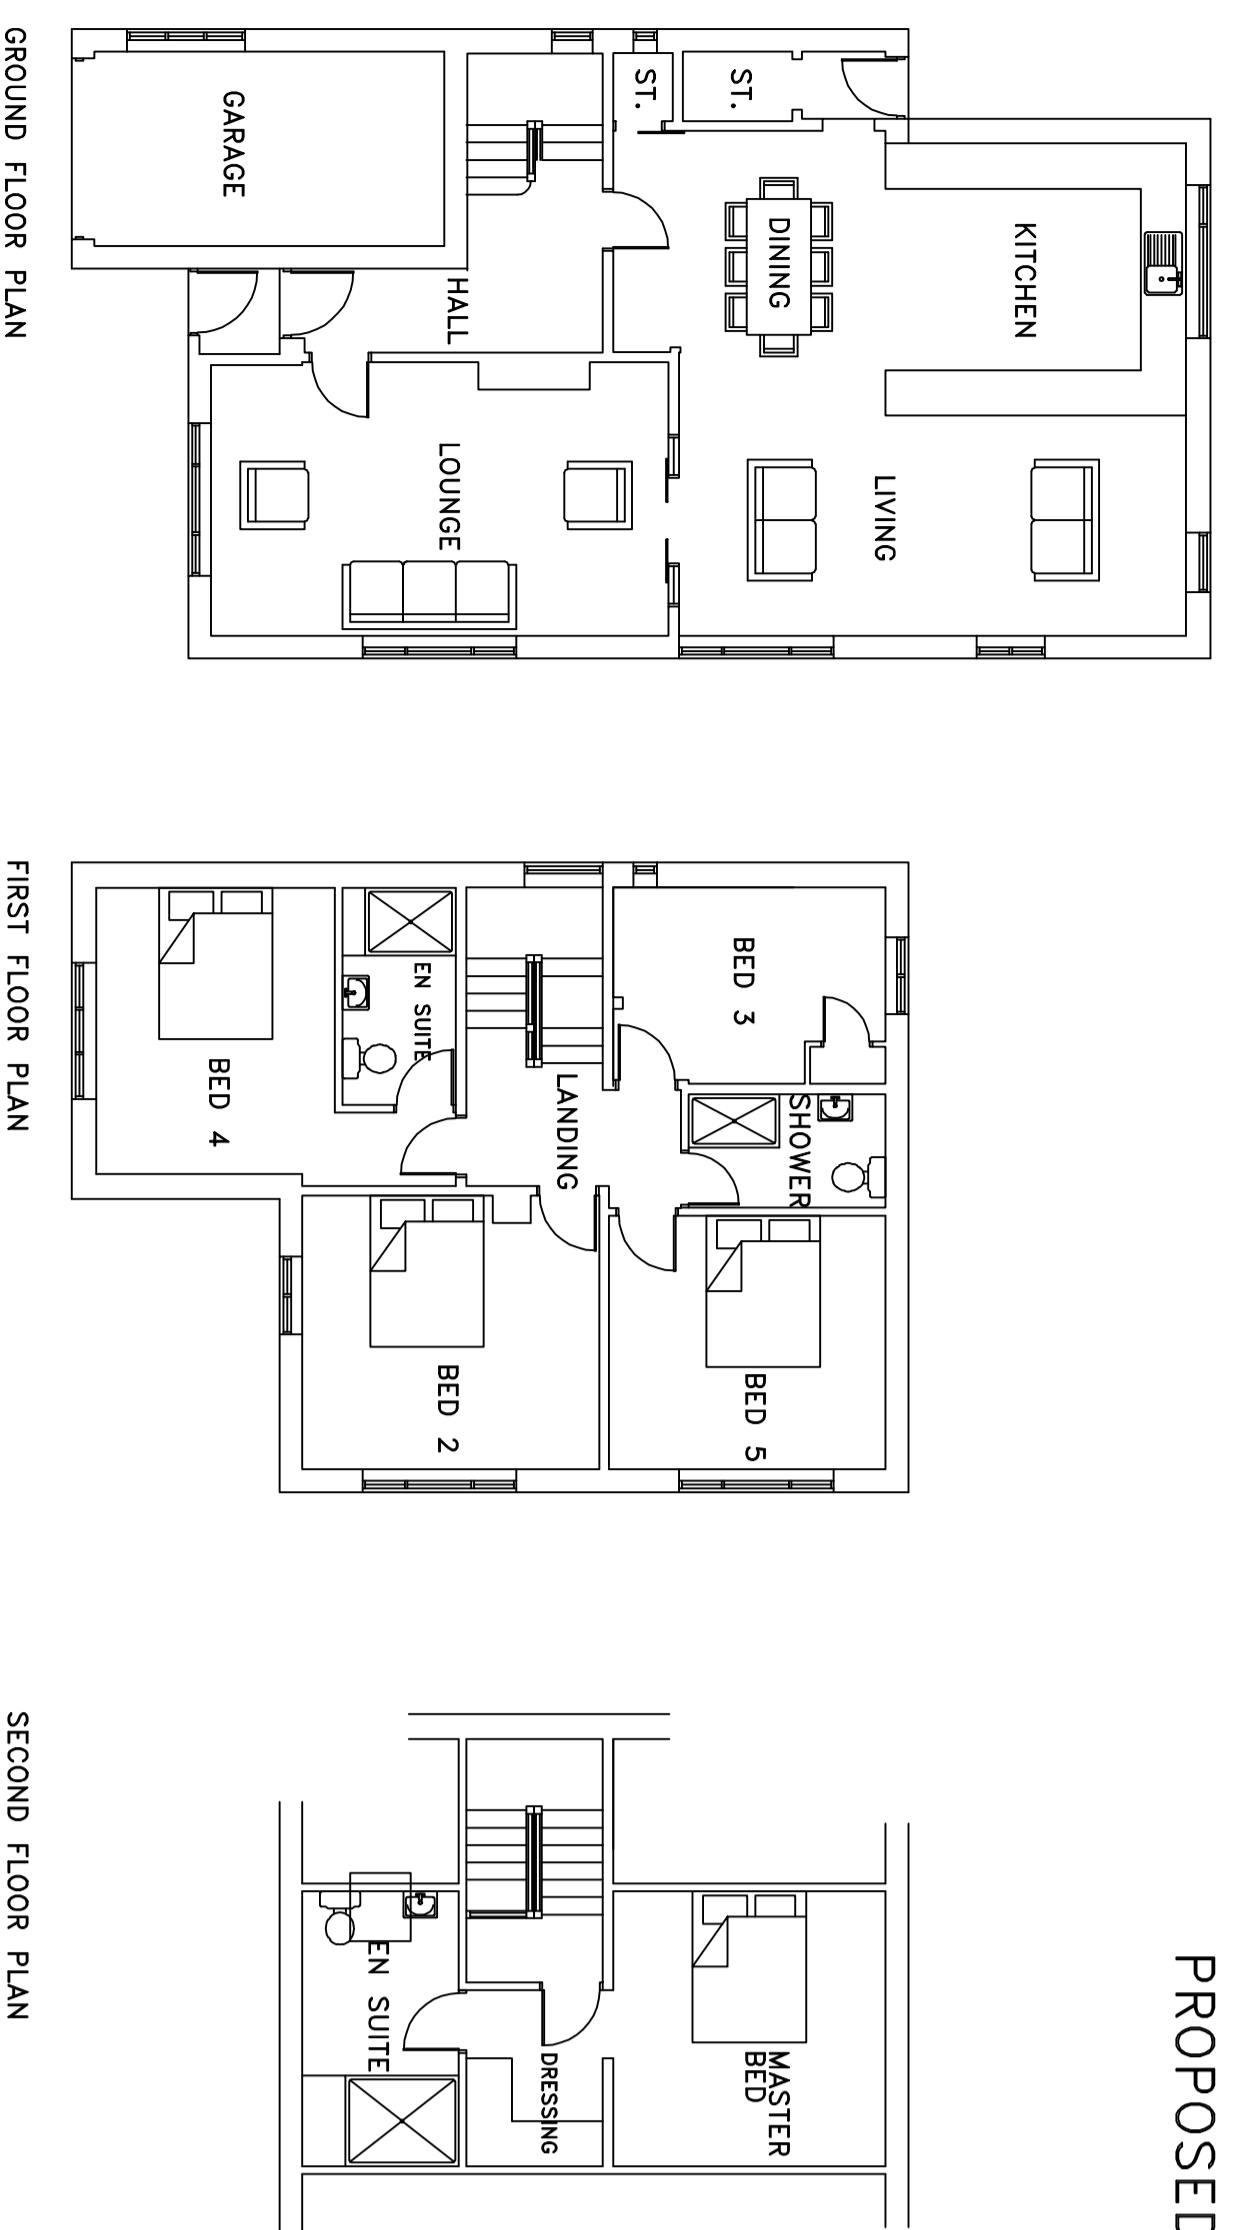

NO.	DESCRIPTION	DATE	REV
1	ISSUED FOR PERMIT	13/07/20	A
2	ISSUED FOR CONSTRUCTION	13/07/20	B

JWD
DESIGN & BUILD LTD
 1, Hart Road, London, Hertfordshire, AL9 2JN
 Telephone: 07786 358972 OR 07786 255324
 E-Mail: info@jwd-design.com

CLIENT: JAMES KWONG CHAN
 JOB TITLE: 33 BRIN ETHING, BANGOR

DRAWING TITLE: EXISTING AND PROPOSED FLOOR PLANS, ELEVATIONS AND SECTIONS
 DATE: JUL 19
 SCALE: 1:100, 1:200
 DRAWN BY: JP

JOB NO: F1653
 DRAWING NUMBER: 03
 REV: A