

Cynllun lleoliad ar gyfer adnabod y safle yn unig. Dim i raddfa.
Location Plan for identification purposes only. Not to scale.



Atgynhychir y map hwn o Ddeunydd yr Ordnance Survey gyda chaniatâd yr Ordnance Survey ar ran Rheolwr Llyfrfa E.I. Mawrhydi.
© Hawffraint y Goron.
Mae atgynhychu heb ganiatâd yn torri hawffraint y Goron a gall hyn arwain at erlyniad neu achos sifil.
Cyngor Gwynedd - 100023387 - 2006

This map is reproduced from Ordnance Survey material with the permission of Ordnance Survey on behalf of the Controller of Her Majesty's Stationery Office
© Crown copyright
Unauthorised reproduction infringes Crown copyright and may lead to prosecution or civil proceedings.
Cyngor Gwynedd - 100023387 - 2006

This drawing is not to be scaled, only figured dimensions, levels etc. are to be used. Any changes made to the information contained on the drawing are to be agreed in writing with WM Design & Architecture Ltd. This drawing is Copyright and is protected by the Design Copyright Act 1988 and cannot be reproduced without permission.

This drawing is to be read in conjunction with the printed specification provided by WM Design & Architecture Ltd, Pier house, St. Georges road, Menai Bridge, Anglesey




Rev	Date	Details	Initial
			
DESIGN AND ARCHITECTURE			
<small>+44 (0) 1248 717230 +44 (0) 1248 714930 office@wmdesign.co.uk wmdesign.co.uk</small>			


Project Title	Bron Derw Studen Flats
Location	Garth Road, Bangor
Client	Mr Huw Jones
Drawing Title	Location Plan

Scale	1:1250
Paper Size	A4
Date	Tuesday, 9 July 2013
Issue Type	Planning
Drawn By	NM

Drawing Details	Job No. SH1229	Drawing No AL(10)02	Revisions
------------------------	-----------------------	----------------------------	------------------

 

Scale Bar - 1:100

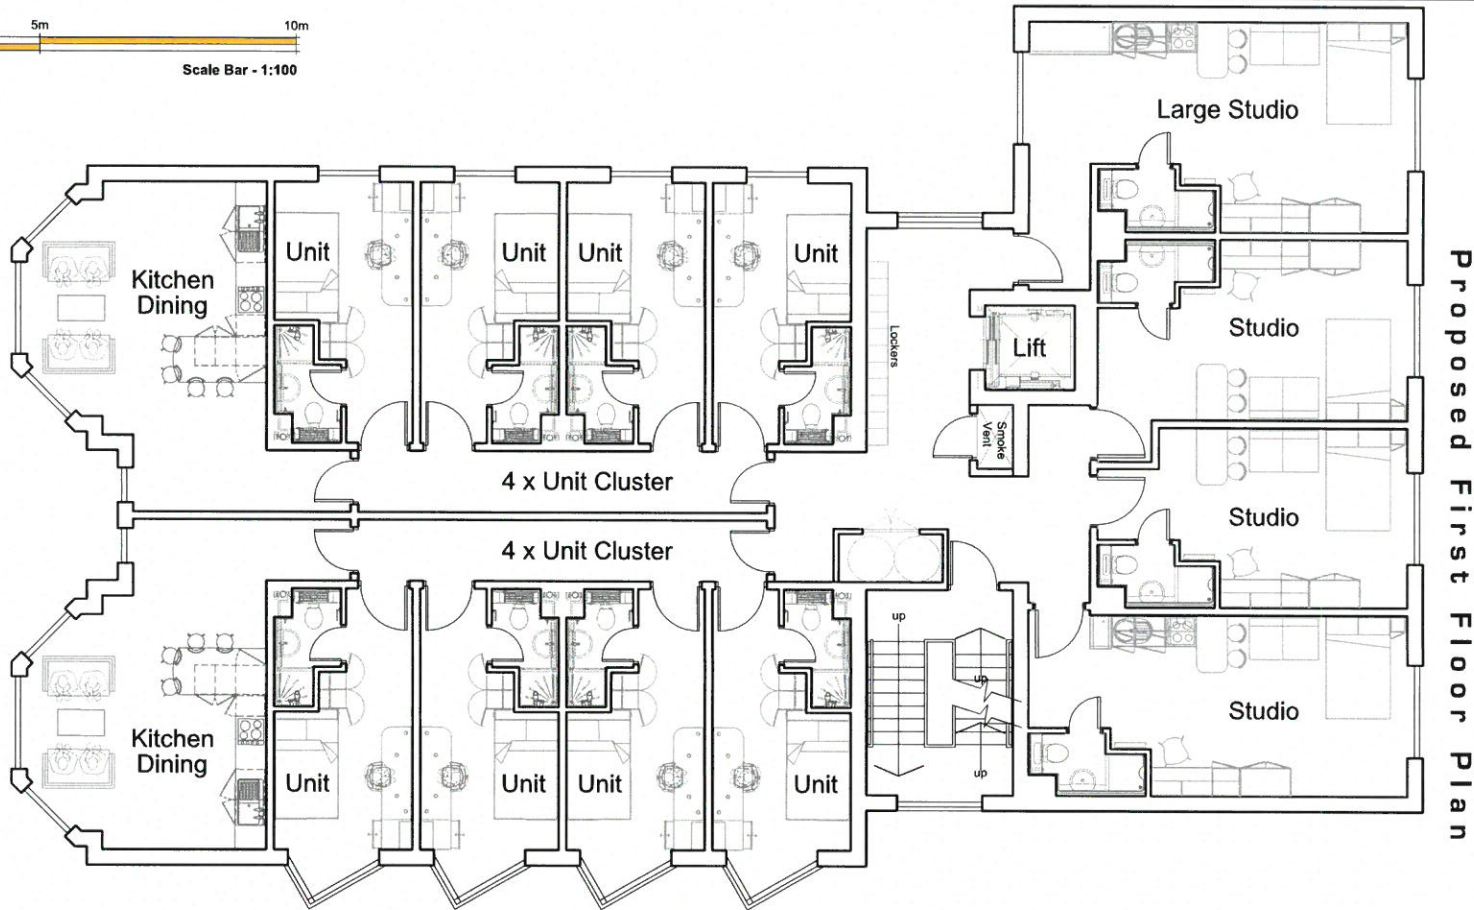

Proposed First Floor Plan



Shared Dining / Kitchen Example



Cluster Unit Example





Studio Unit Example

Orientation:	Revision:
<p>0m 1 2 3 4 5m 10m</p> <p>Scale Bar - 1:100</p>	

Project: Proposed New Build Student Accommodation	Client: Mr. H. Jones
Drawing: Proposed FF Plan (Planning Application Drawing)	Location: Bron Derw, Garth Road, Bangor. LL57 2RT
	Scale: 1:100 Paper: A3 Date: Jan. 2014
	Drawing No: BR:JONES-PL03

BR Architecture
 2 Chatsworth Close, Rhos-on-Sea,
 Colwyn Bay, Conwy. LL28 4DE
 t - 07789 175903
 e - info@brarchitecture.com
 w - www.brarchitecture.com



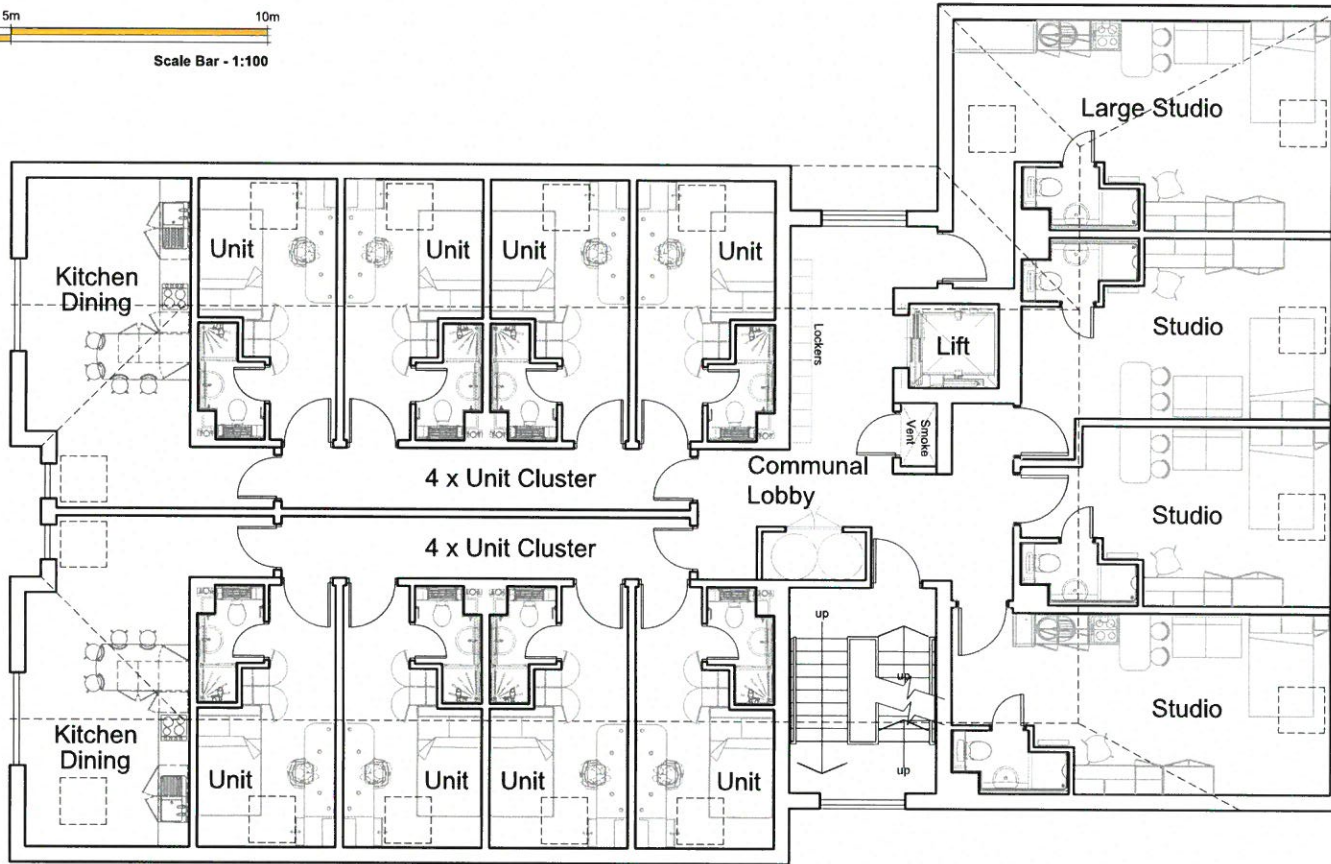 

Proposed Second Floor Plan



Shared Dining / Kitchen Example



Cluster Unit Example





Studio Unit Example

Orientation:	Revision:
<p>0m 1 2 3 4 5m 10m Scale Bar - 1:100</p>	

Project: Proposed New Build Student Accommodation	Client: Mr. H. Jones
Drawing: Proposed SF Plan (Planning Application Drawing)	Location: Bron Derw, Garth Road, Bangor. LL57 2RT
	Scale: 1:100 Paper: A3 Date: Jan. 2014
	Drawing No: BR:JONES-PL04

BR Architecture
 2 Chatsworth Close, Rhos-on-Sea,
 Colwyn Bay, Conwy. LL28 4DE
 t - 07789 175903
 e - info@brarchitecture.com
 w - www.brarchitecture.com



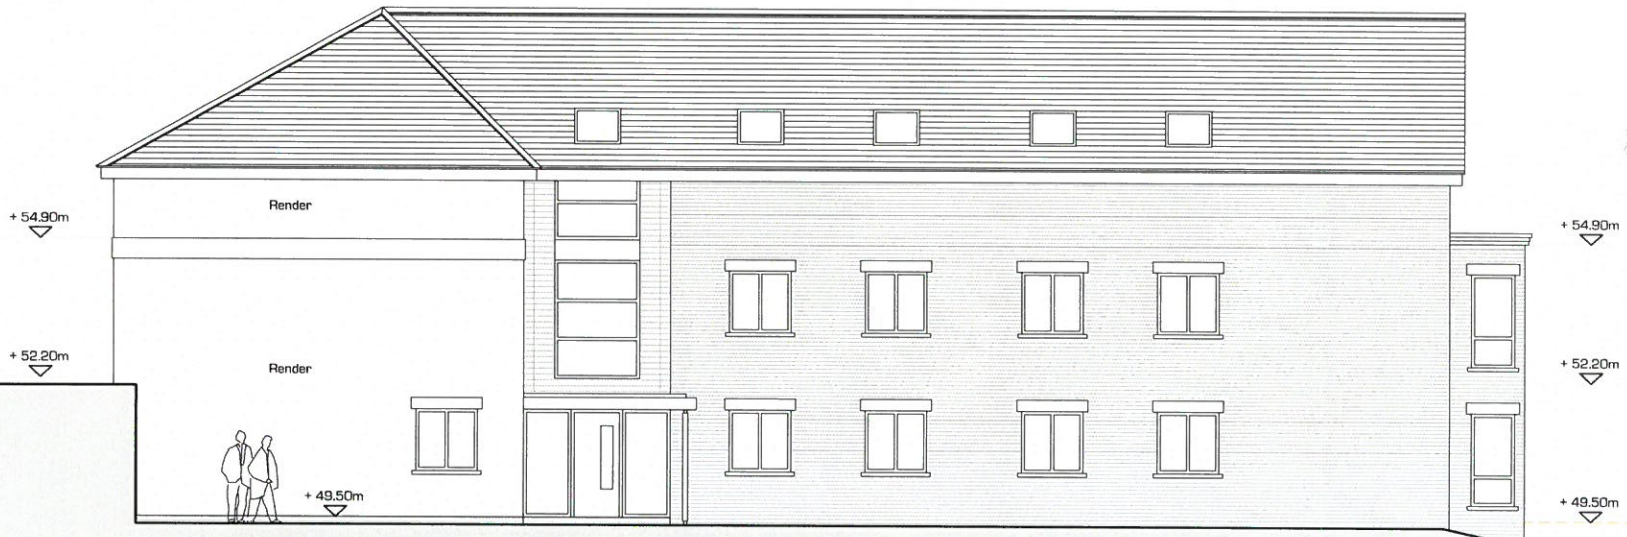 


Proposed Side Elevation

Orientation:	Revision:
<p>0m 1 2 3 4 5m 10m Scale Bar - 1:100</p>	


Project:	Client:
Proposed New Build Student Accommodation	Mr. H. Jones
Drawing:	Location:
Proposed Side Elevation (Planning Application Drawing)	Bron Derw, Garth Road, Bangor. LL57 2RT
	Scale: 1:100 Paper: A3 Date: Jan. 2014
	Drawing No: BR:JONES-PL07

BR Architecture
 2 Chatsworth Close, Rhos-on-Sea,
 Colwyn Bay, Conwy, LL28 4DE
 t - 07789 175903
 e - info@brarchitecture.com
 w - www.brarchitecture.com



 

External Finishes:
Roof: Natural Roofing Slates
Walls: Red Facing Brick & Render Painted Off White & Hardwood Timber Cladding
Windows & Doors: Anthracite Grey Upvc
Bargeboards, Fascias & Soffits: Anthracite Grey Upvc

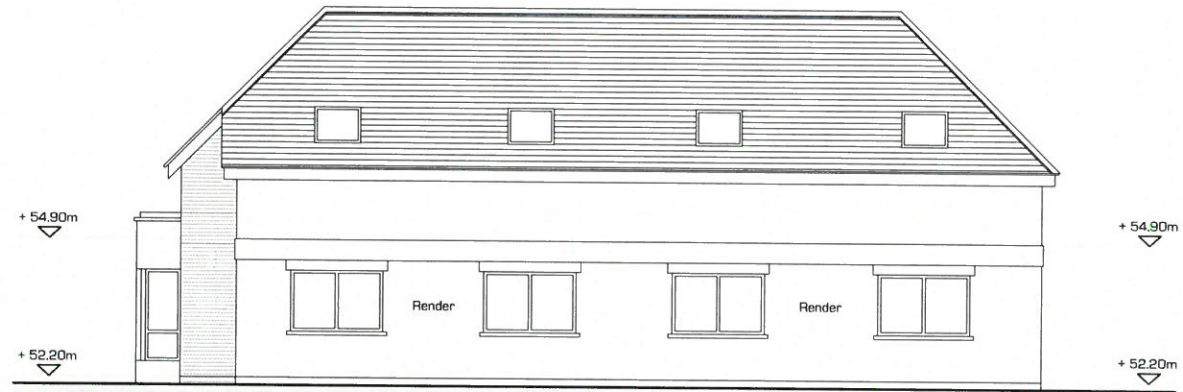


Proposed Rear Elevation

Orientation:	Revision:
Scale:	
<p>Scale Bar - 1:100</p>	

Project: Proposed New Build Student Accommodation	Client: Mr. H. Jones Location: Bron Derw, Garth Road, Bangor. LL57 2RT
Drawing: Proposed Front Elevation (Planning Application Drawing)	Scale: 1:100 Paper: A3 Date: Jan. 2014 Drawing No: BR:JONES-PL08

BR Architecture
 2 Chatsworth Close, Rhos-on-Sea, Colwyn Bay, Conwy. LL28 4DE
 t - 07789 175903
 e - info@brarchitecture.com
 w - www.brarchitecture.com

Planning Application Drawing

 

External Finishes:
Roof: Natural Roofing Slates
Walls: Red Facing Brick & Render Painted Off White & Hardwood Timber Cladding
Windows & Doors: Anthracite Grey Upvc
Bargeboards, Fascias & Soffits: Anthracite Grey Upvc



Proposed Side Elevation


Orientation:	Revision:
Scale:	
<p>Scale Bar - 1:100</p>	

Project: Proposed New Build Student Accommodation	Client: Mr. H. Jones
Drawing: Proposed Side Elevation (Planning Application Drawing)	Location: Bron Derw, Garth Road, Bangor. LL57 2RT
	Scale: 1:100 Paper: A3 Date: Jan. 2014
	Drawing No: BR:JONES-PL09


BR Architecture
 2 Chatsworth Close, Rhos-on-Sea, Colwyn Bay, Conwy, LL28 4DE
 t - 07789 175903
 e - info@brarchitecture.com
 w - www.brarchitecture.com




Planning Application Drawing

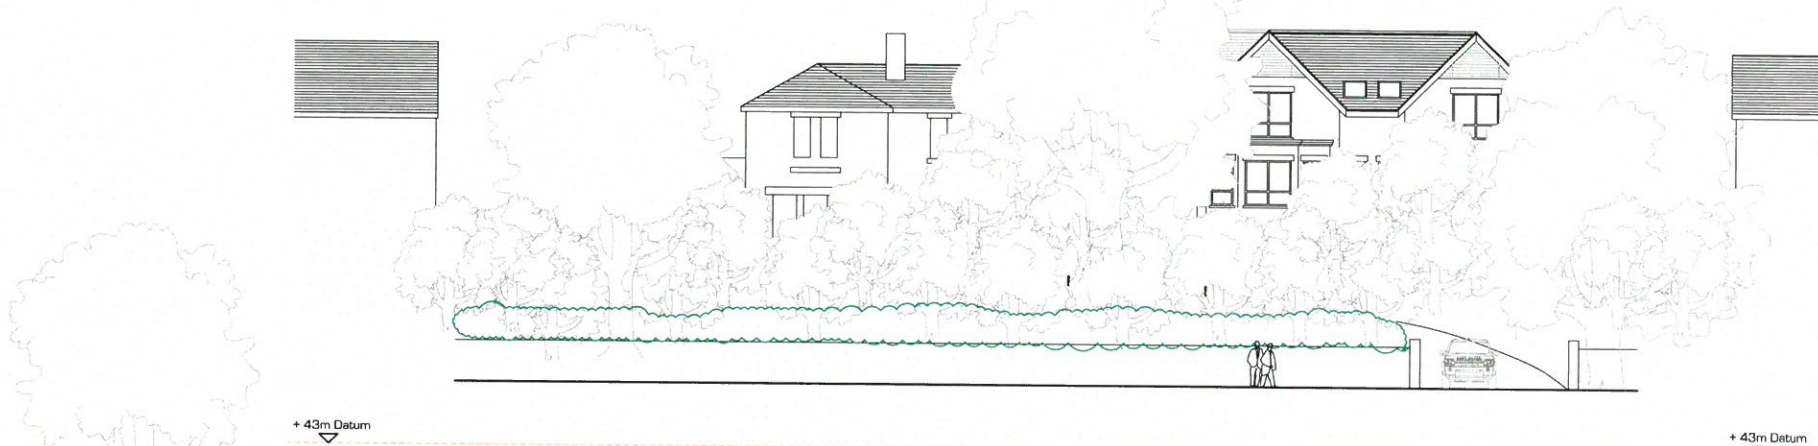


Proposed Street Scene Elevation

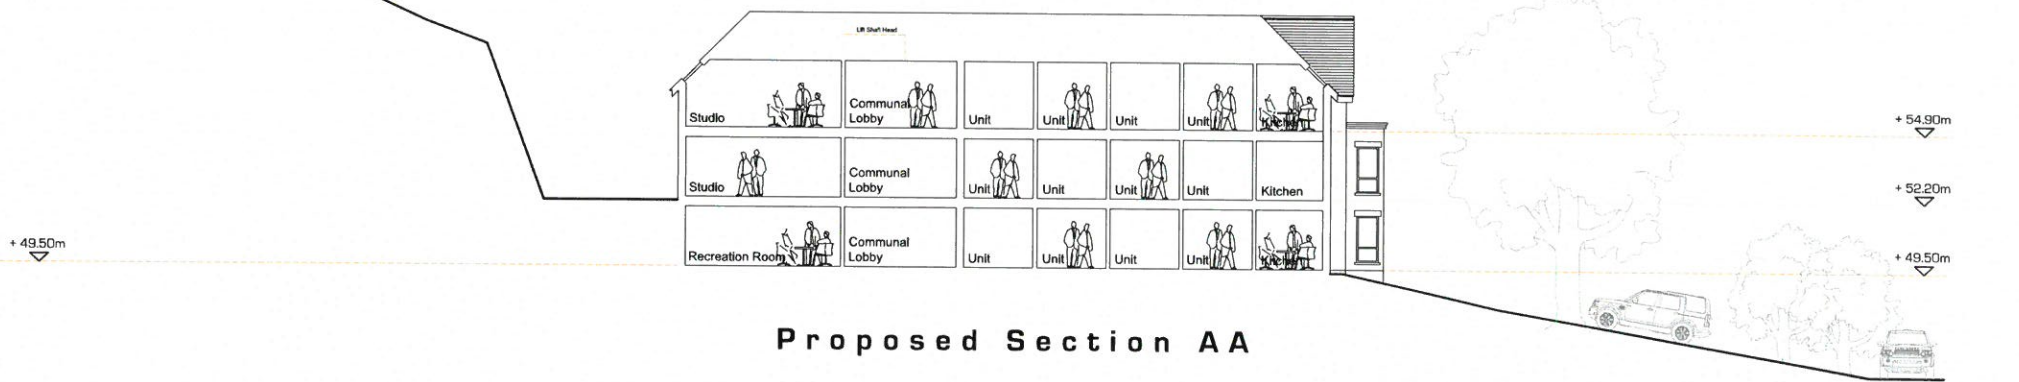

Proposed Section AA

Orientation:	Revision:	Project:	Client:	BR Architecture 2 Chatsworth Close, Rhos-on-Sea. Colwyn Bay, Conwy. LL28 4DE t - 07789 175903 e - info@brarchitecture.com w - www.brarchitecture.com	
		Proposed New Build Student Accommodation	Location: Bron Derw, Garth Road, Bangor. LL57 2RT		
Scale:		Drawing: Proposed Context Section (Planning Application Drawing)	Scale: 1:200 Paper: A3 Date: Jan. 2014 Drawing No: BR:JONES-PL10		

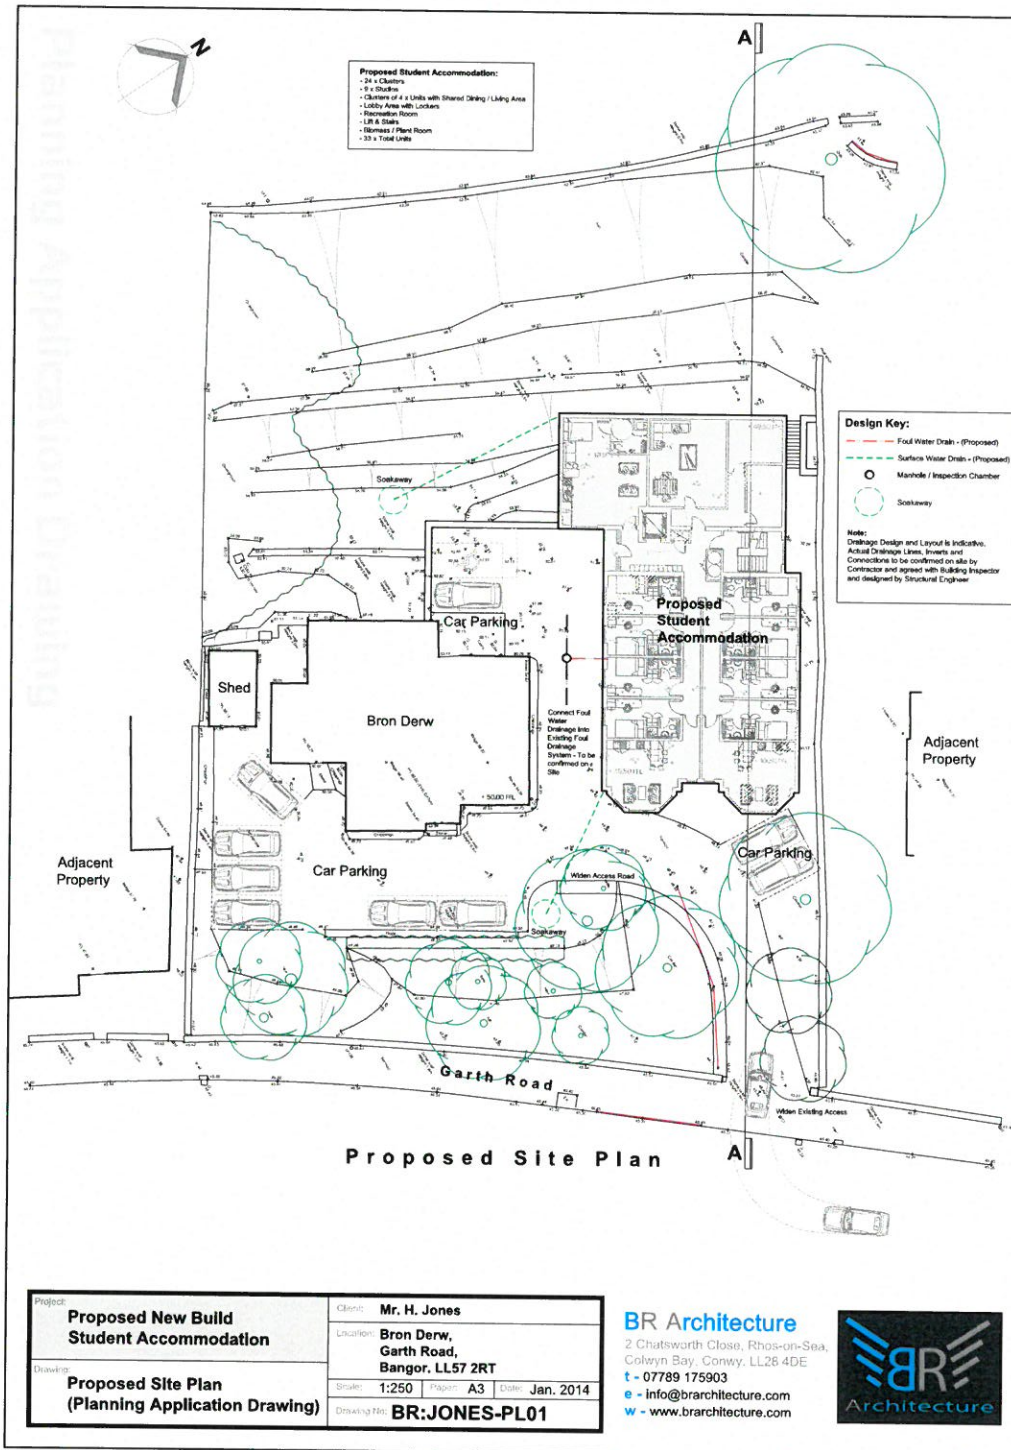

Proposed Site Plan

Project:	Proposed New Build Student Accommodation	Client:	Mr. H. Jones
Location:	Bron Derw, Garth Road, Bangor, LL57 2RT	Scale:	1:250 Paper: A3 Date: Jan. 2014
Drawing:	Proposed Site Plan (Planning Application Drawing)	Drawn by:	BR:JONES-PL01

BR Architecture
 2 Chatsworth Close, Rhos-on-Sea,
 Colwyn Bay, Conwy, LL26 4DE
 t - 07789 175903
 e - info@branchitecture.com
 w - www.branchitecture.com

