


Rhif y Cais / Application Number : C15/0915/18/LL

Cynllun lleoliad ar gyfer adnabod y safle yn unig. Dim i raddfa.
Location Plan for identification purposes only. Not to scale.



CYNGOR GWYNEDD
ADRAN RHEOLIEDDIO
30 MEDI 2015
GWASANAETH CYLLUNIO AC
AMGYLCHEDD
RHIF TRAC:

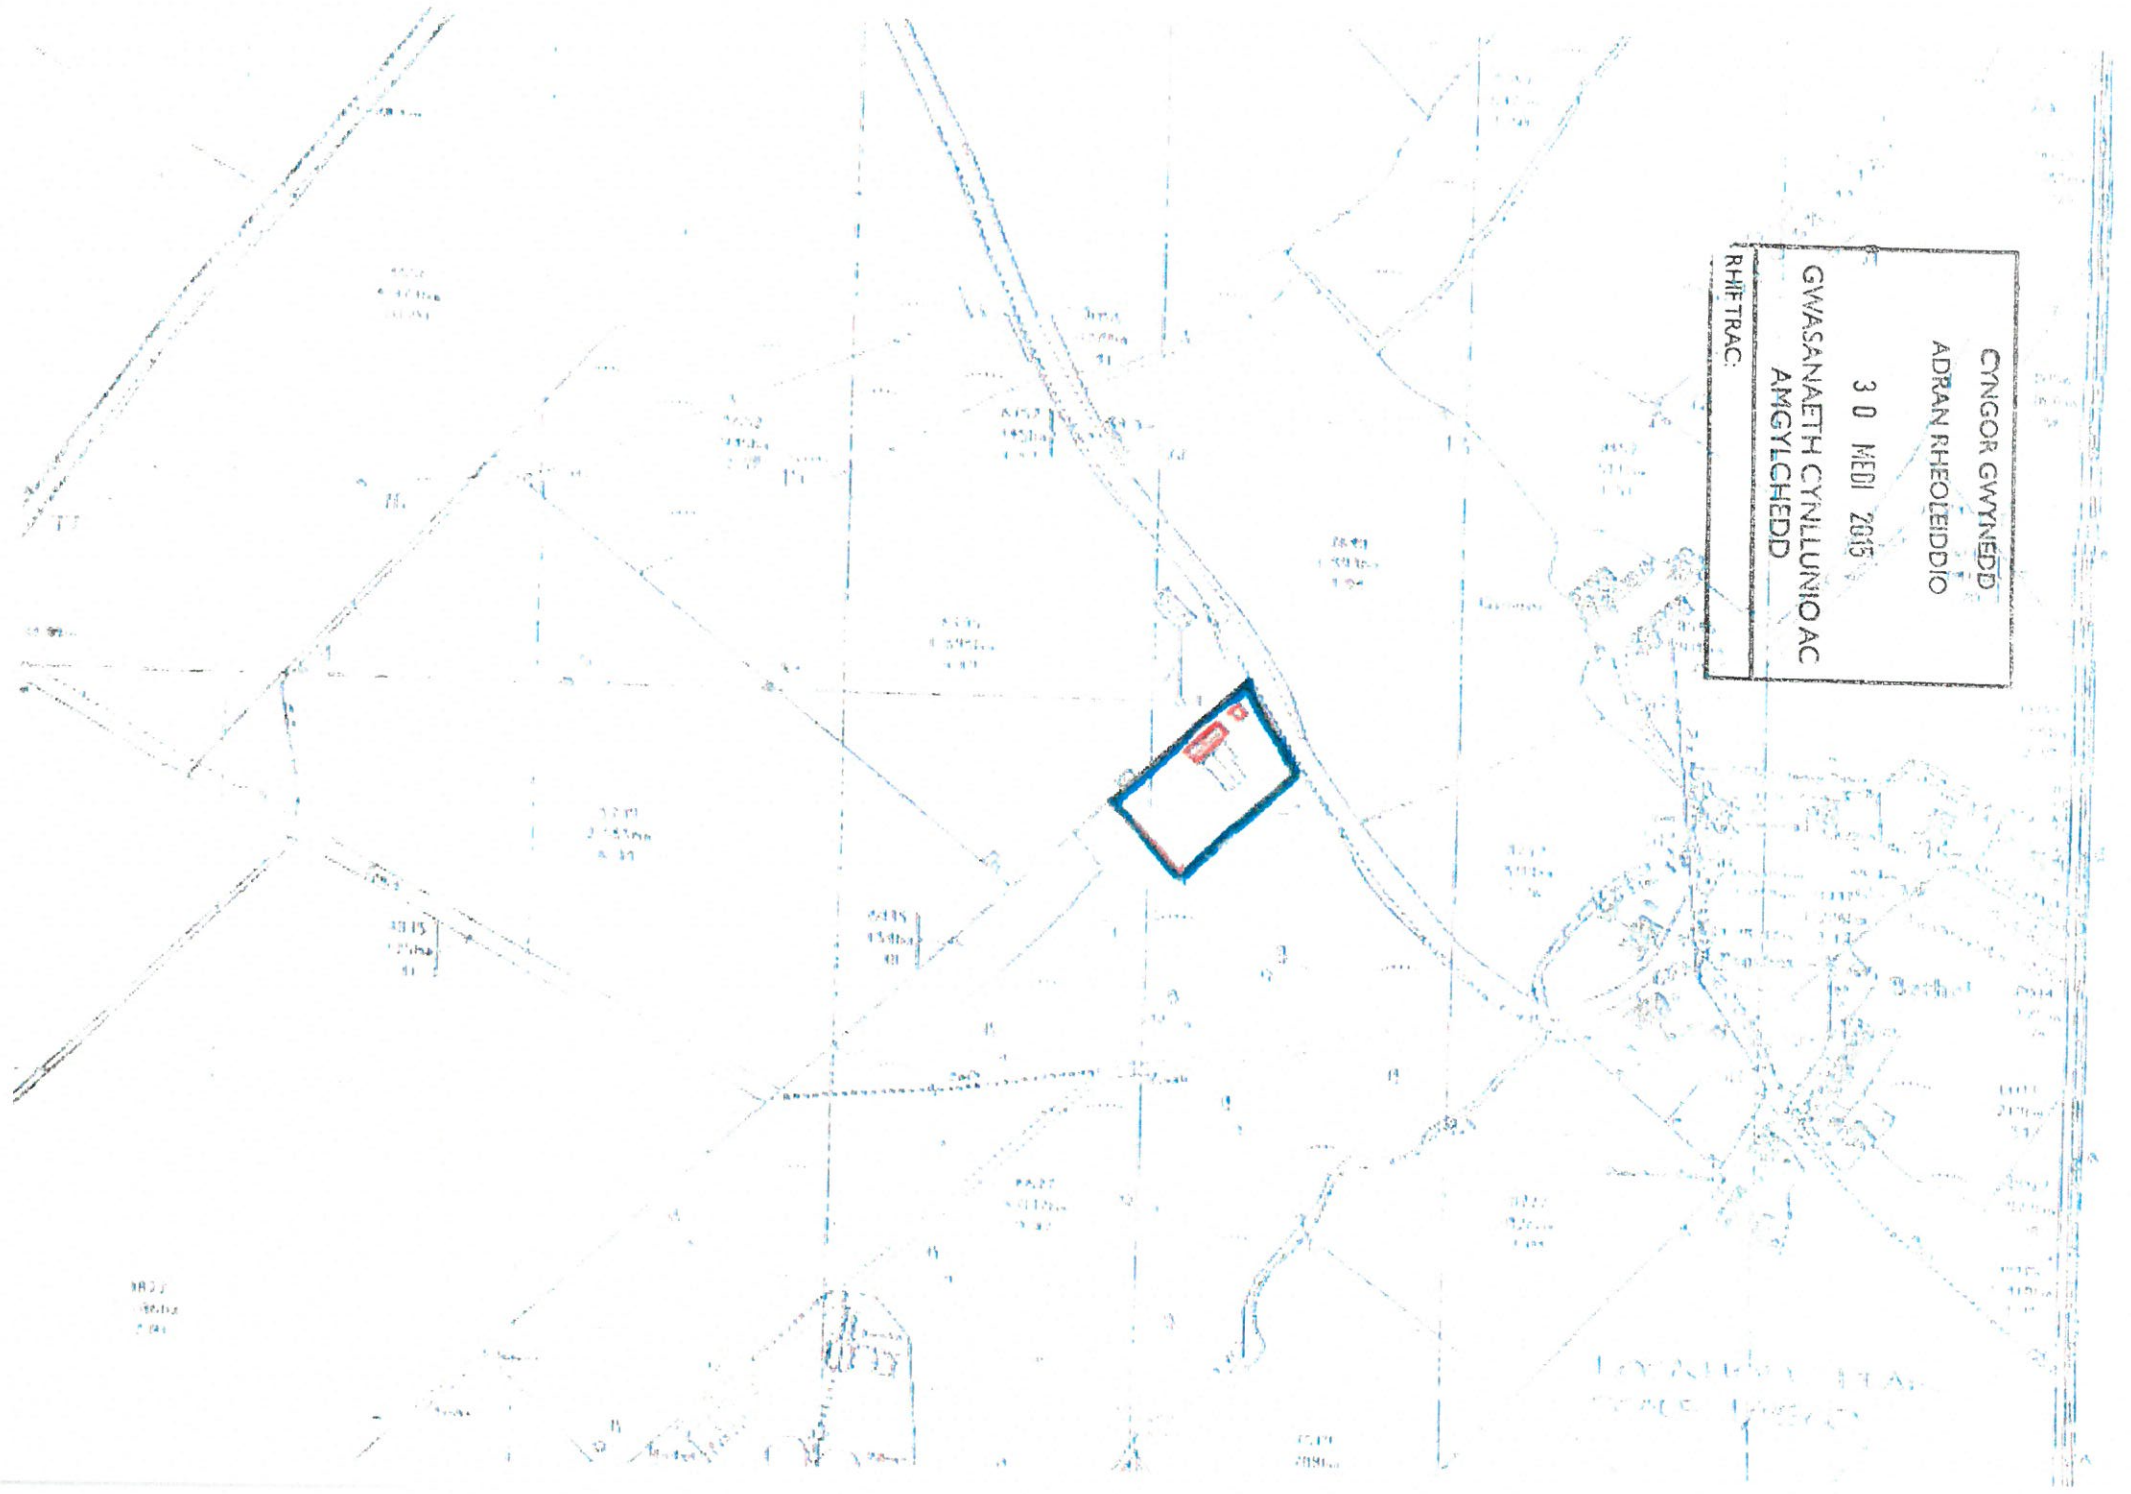



FRONT ELEVATION




SIDE ELEVATION



REAR ELEVATION




SIDE ELEVATION

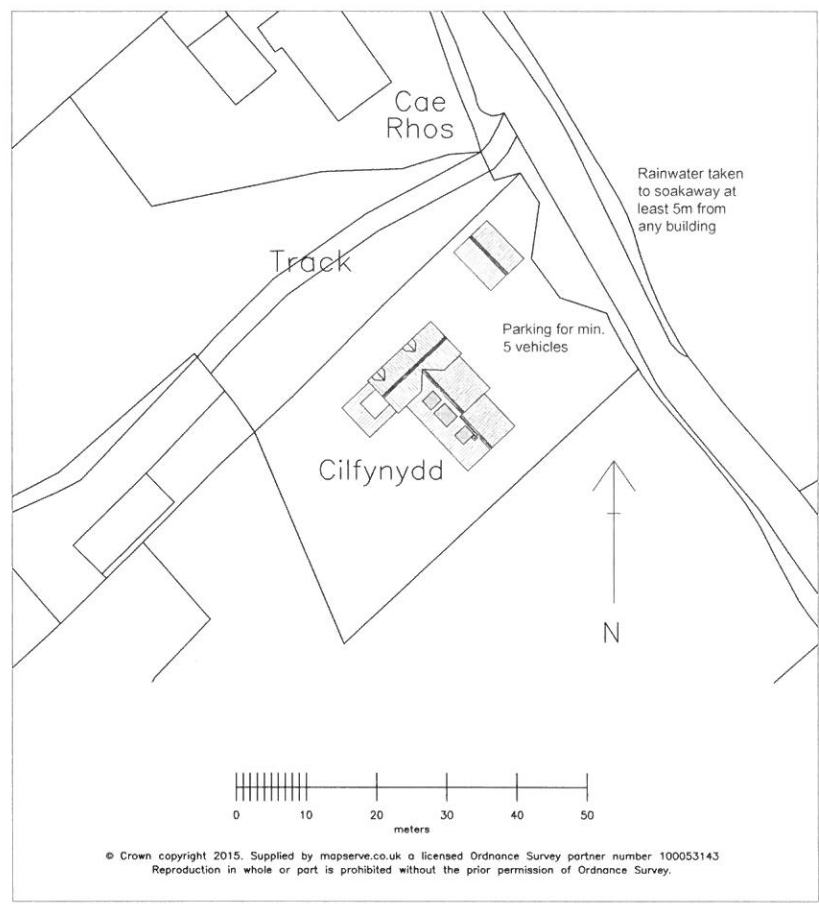

© Crown copyright 2015. Supplied by mapserve.co.uk a licensed Ordnance Survey partner number 100053143
 Reproduction in whole or part is prohibited without the prior permission of Ordnance Survey.

REV.	DESCRIPTION:	BY:	DATE:
CLIENT:			
Mr & Mrs Thomas Cilfynydd, Penrhos, Belhel, LL55 1UT			
DATE:		REVISION:	
August 2015			
PROJECT NAME:			
Proposed Conversion of Garage into Annexe together with new garage and dormers to existing dwelling			
DRAWING TITLE:			
Proposed Elevations and Block Plan			
SCALE:		SHEET SIZE:	SHEET NO.:
1:100 & 1:500		A2	1
DRAWING NO.:			
A2-06			

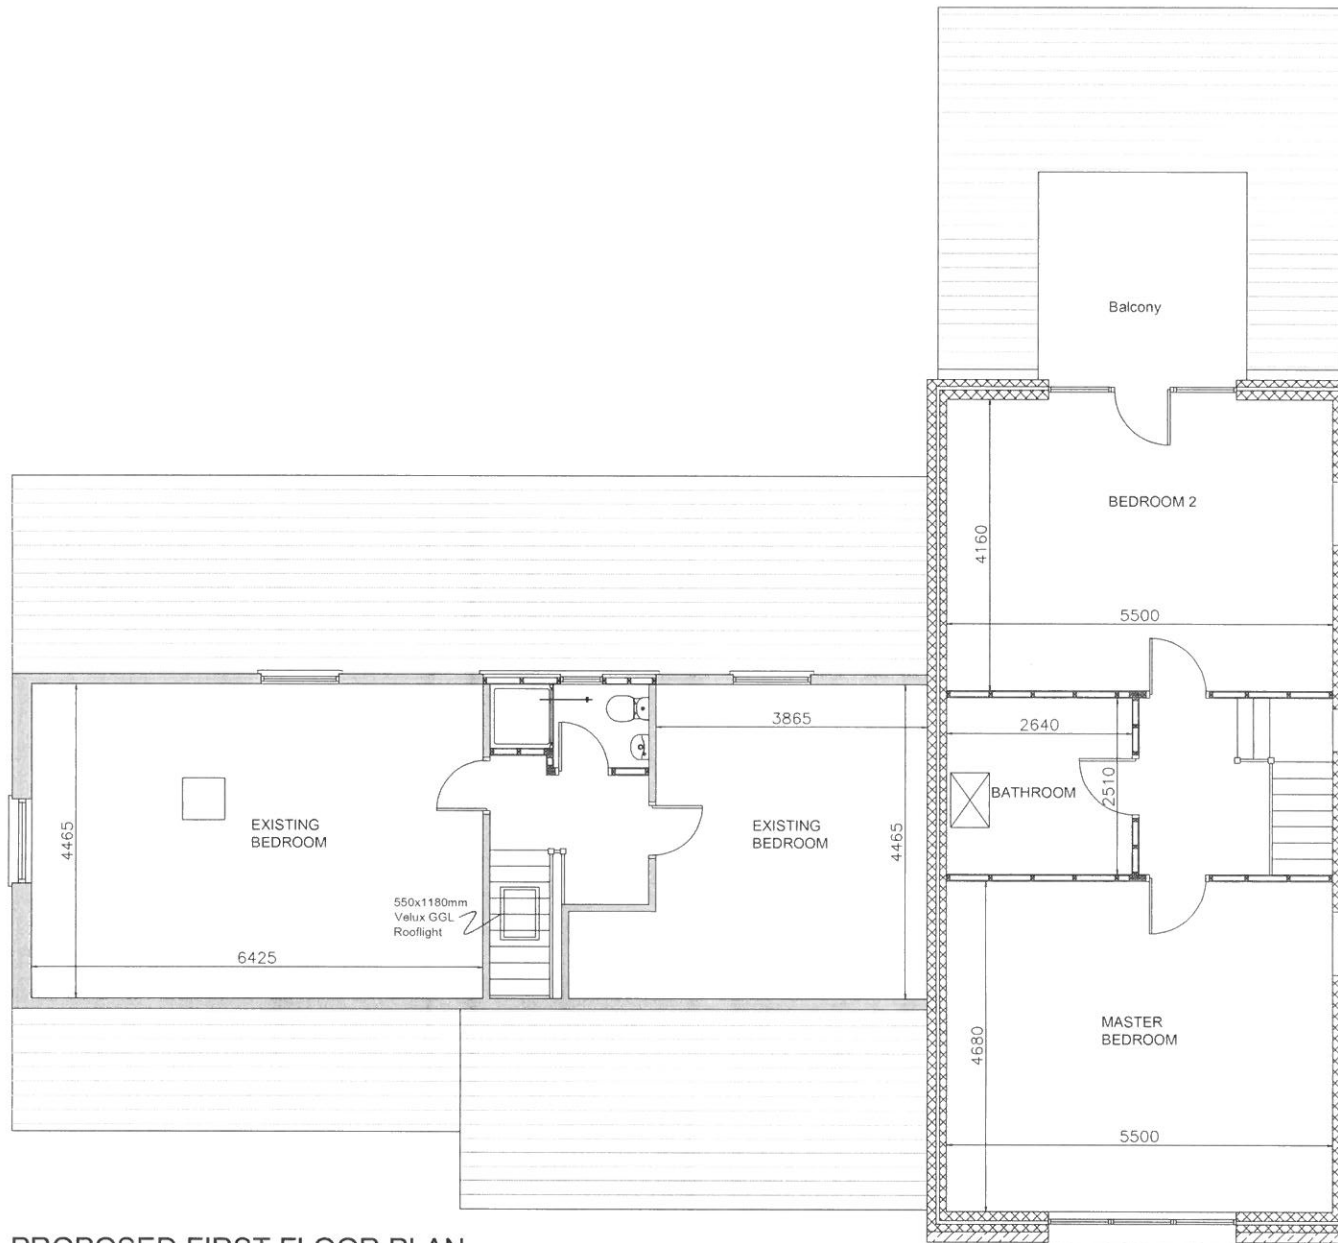

PROPOSED FIRST FLOOR PLAN

REV.	DESCRIPTION	BY:	DATE:

CLIENT:
Mr & Mrs Thomas
Cillynydd, Penrhos, Bethel,
LL55 1UT


DATE: August 2015 REVISION:

PROJECT NAME: Proposed Conversion of Garage into
Annexe together with new garage and
dormers to existing dwelling

DRAWING TITLE: Proposed First Floor Plan

SCALE: 1:50 SHEET SIZE: A2 SHEET NO: 1

DRAWING NO: A2-05

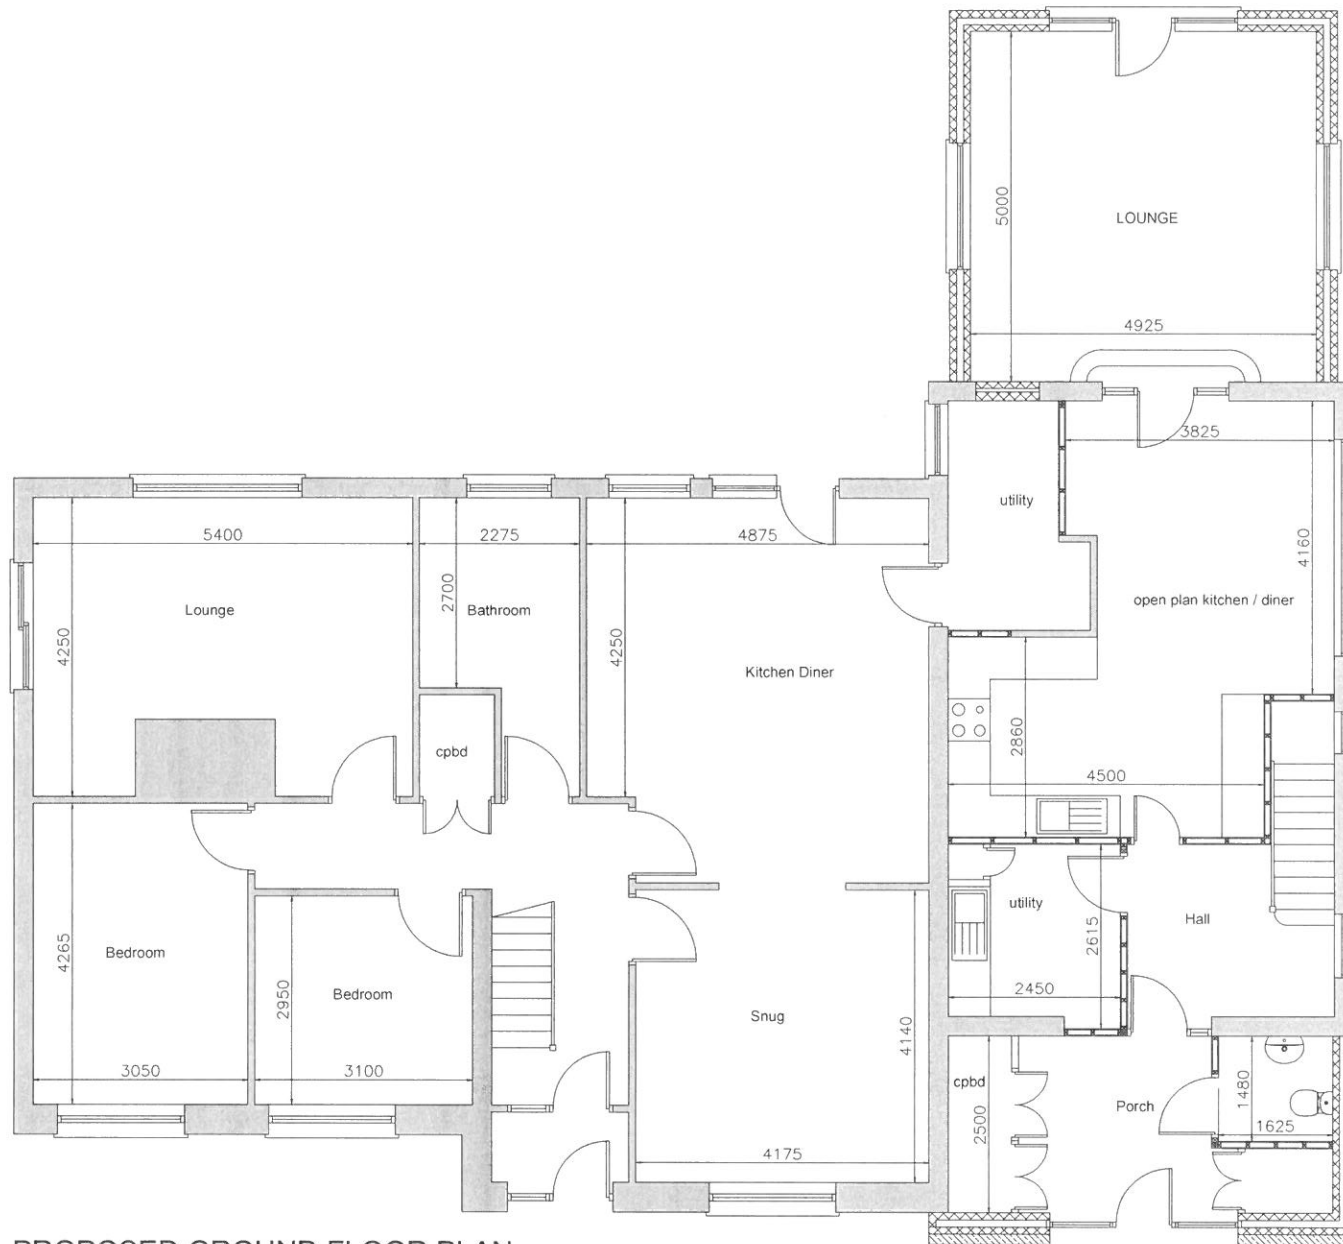

PROPOSED GROUND FLOOR PLAN

REV.	DESCRIPTION	BY:	DATE:

CLIENT:
Mr & Mrs Thomas
Cillynydd, Penrhos, Bethel,
LL55 1UT


DATE: August 2015 REVISOR:

PROJECT NAME:
Proposed Conversion of Garage into
Annexe together with new garage and
dormers to existing dwelling

DRAWING TITLE:
Proposed Ground Floor Plan

SCALE: 1:50 SHEET SIZE: A2 SHEET NO: 1

DRAWING NO: A2-04

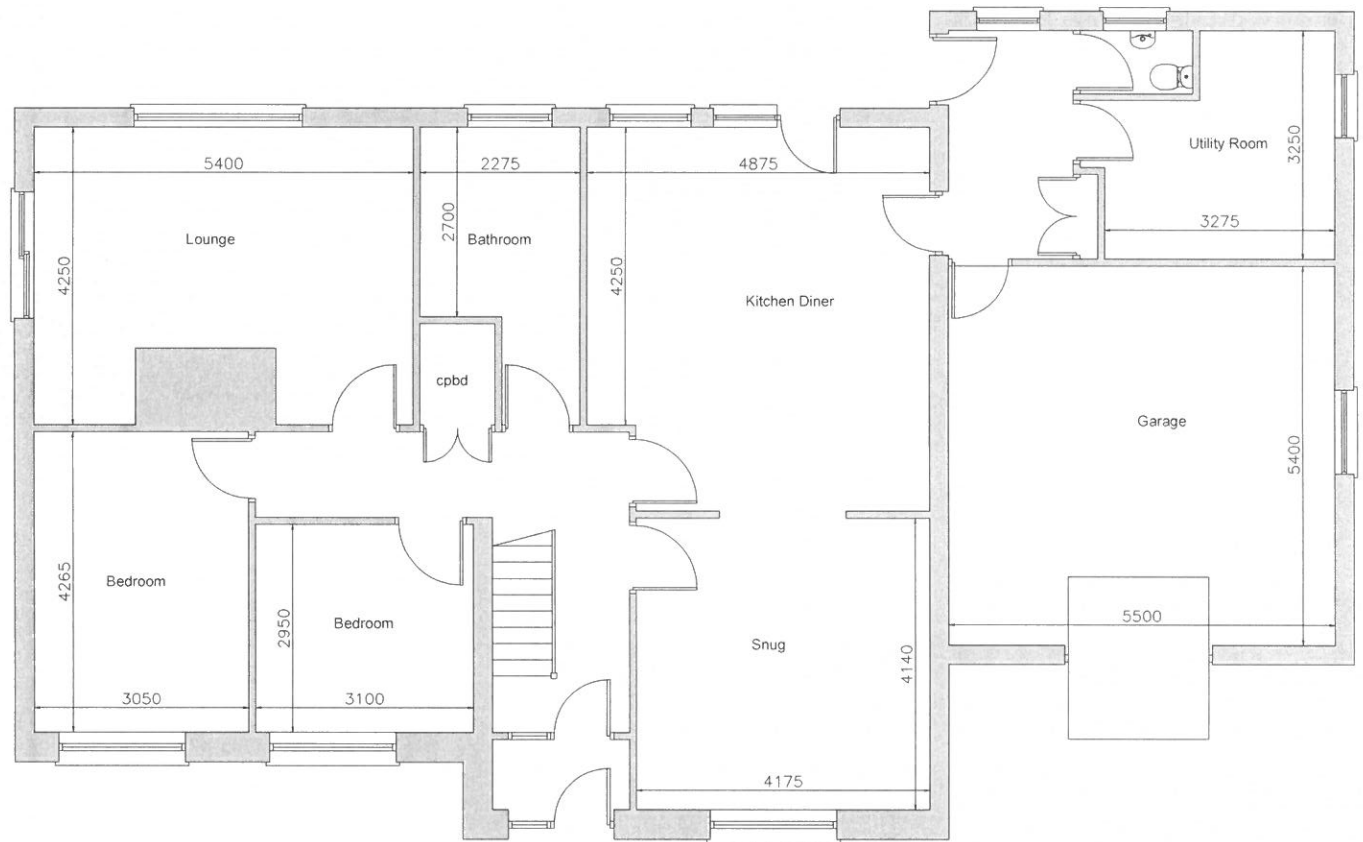

GROUND FLOOR PLAN

REV.	DESCRIPTION	BY:	DATE:

CLIENT:
Mr & Mrs Thomas
Cliffnydd, Penrhos, Bethel,
LL55 1UT




DATE: August 2015 REVISION:

PROJECT NAME:
Proposed Conversion of Garage into
Annexe together with new garage and
dormers to existing dwelling

DRAWING TITLE:
Existing Ground Floor Plan

SCALE: 1:50 SHEET SIZE: A2 SHEET NO: 1

DRAWING NO: A2-01

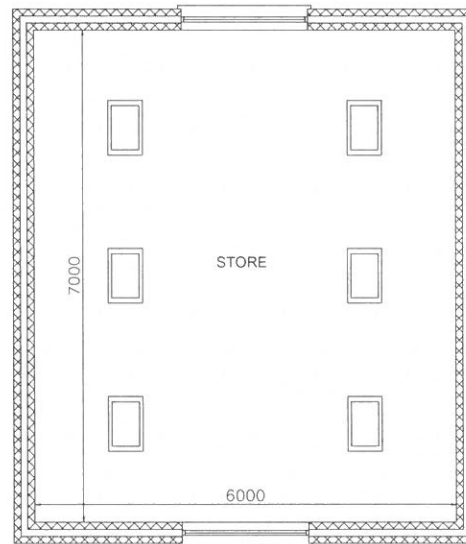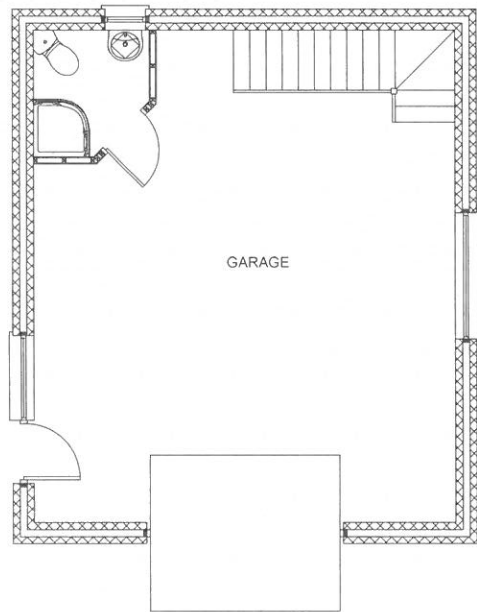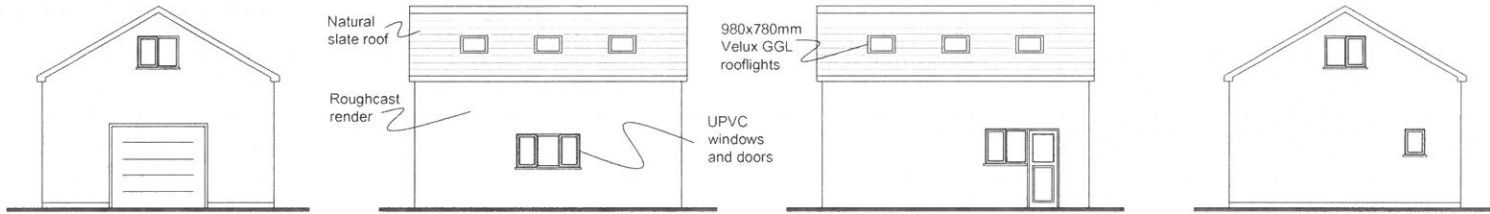

REV.	DESCRIPTION	BY:	DATE:

CLIENT:
Mr & Mrs Thomas
 Cillynydd, Penrhos, Bethel,
 LL55 1UT

DATE: **August 2015** REVISION:

PROJECT NAME:
 Proposed Conversion of Garage into
 Annex together with new garage and
 dormers to existing dwelling


DRAWING TITLE:
 Proposed Garage

SCALE: 1:50, 1:100 SHEET SIZE: A2 SHEET NO.: 1

DRAWING NO.: **A2-07**




FRONT ELEVATION

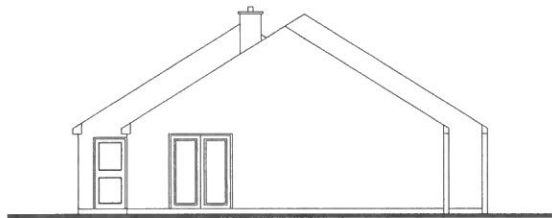


SIDE ELEVATION



REAR ELEVATION

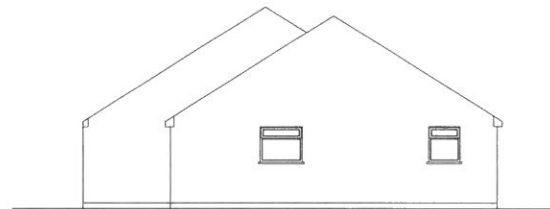

SIDE ELEVATION

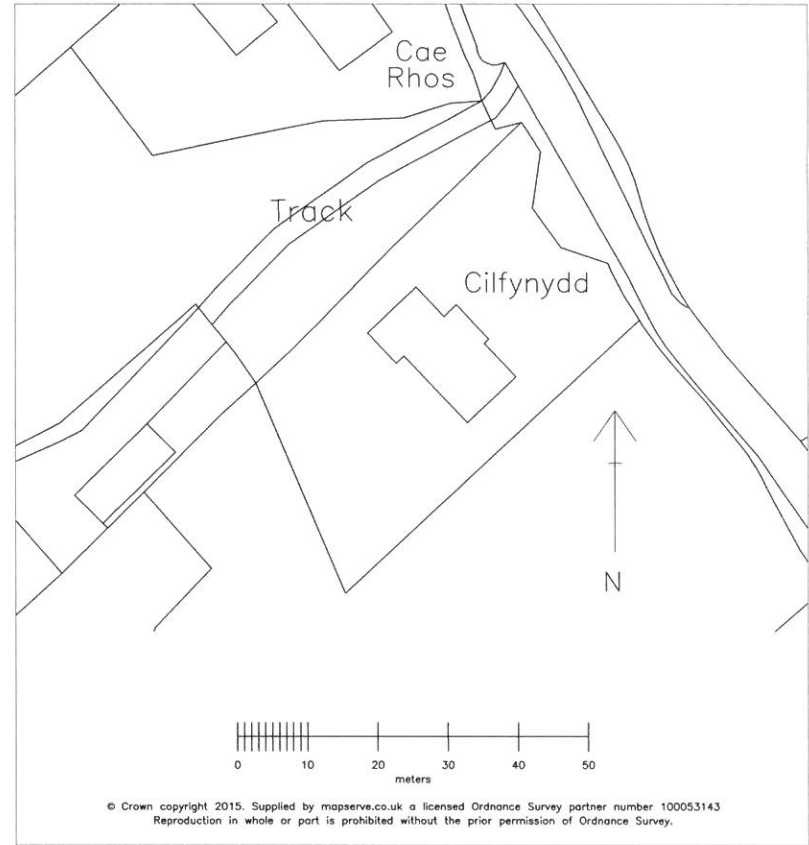

REV.	DESCRIPTION	BY:	DATE:

CLIENT:
 Mr & Mrs Thomas
 Cilfynydd, Penrhos, Bethel.
 LL55 1UT

DATE: August 2015 REVISION:

PROJECT NAME: Proposed Conversion of Garage into
 Annexe together with new garage
 and dormers to existing dwelling

DRAWING TITLE: Existing Elevations and Block Plan

SCALE: 1:50 & 1:500 SHEET SIZE: A2 SHEET NO.: 1

DRAWING NO.: A2-03



FIRST FLOOR PLAN

REV.	DESCRIPTION	BY:	DATE

CLIENT:
Mr & Mrs Thomas
Cillynydd, Penrhos, Bethel.
LL55 1UT

DATE: August 2015 REVISION:

PROJECT NAME: Proposed Conversion of Garage into
Annexe together with new garage and
dormers to existing dwelling

DRAWING TITLE: Existing First Floor Plan

SCALE: 1:50 SHEET SIZE: A2 SHEET NO.: 1

DRAWING NO. A2-02