

Rhif y Cais / Application Number : C15-1109-08-LL

Cynllun lleoliad ar gyfer adnabod y safle yn unig. Dim i raddfa.
Location Plan for identification purposes only. Not to scale.





**CYNLLUN DIWYGIEDIG
REVISED PLAN**


Delbwydd/Received 30/11/15
Llofnodi/Signature G.E.

CYNGOR GWYNEDD
ADRAN RHWLEIDDIO
30 TACH 2015
GWASANAETH CYNLLUNIO AC
AMGYLCHEDD
RHIFTRAC:

LOCATION PLAN


<p>BWTHYN BACH GWYN PANT PENRHYNDEUDRAETH</p>	<p>PROPOSED CONVERSION OF BUILDING TO DWELLING</p>	<p>RICHARD JOHN Architectural Consultant Ymg Nghofwr Penrhyn</p> <p>14 Llwyn y Gadair Llanfair Harlech Gwynedd LL46 2RS Tel 01766 780642 Mobile: 07776 344 282</p>	<p>Scale 1:1250</p>	<p>Dwg No 05</p>	<p>JOB NO: 1301</p>
			<p>Date 01/11/2015</p>		

AMENHWYTH - A - NEW/ZEIS : ADD I'RHOLLNO ASEJA

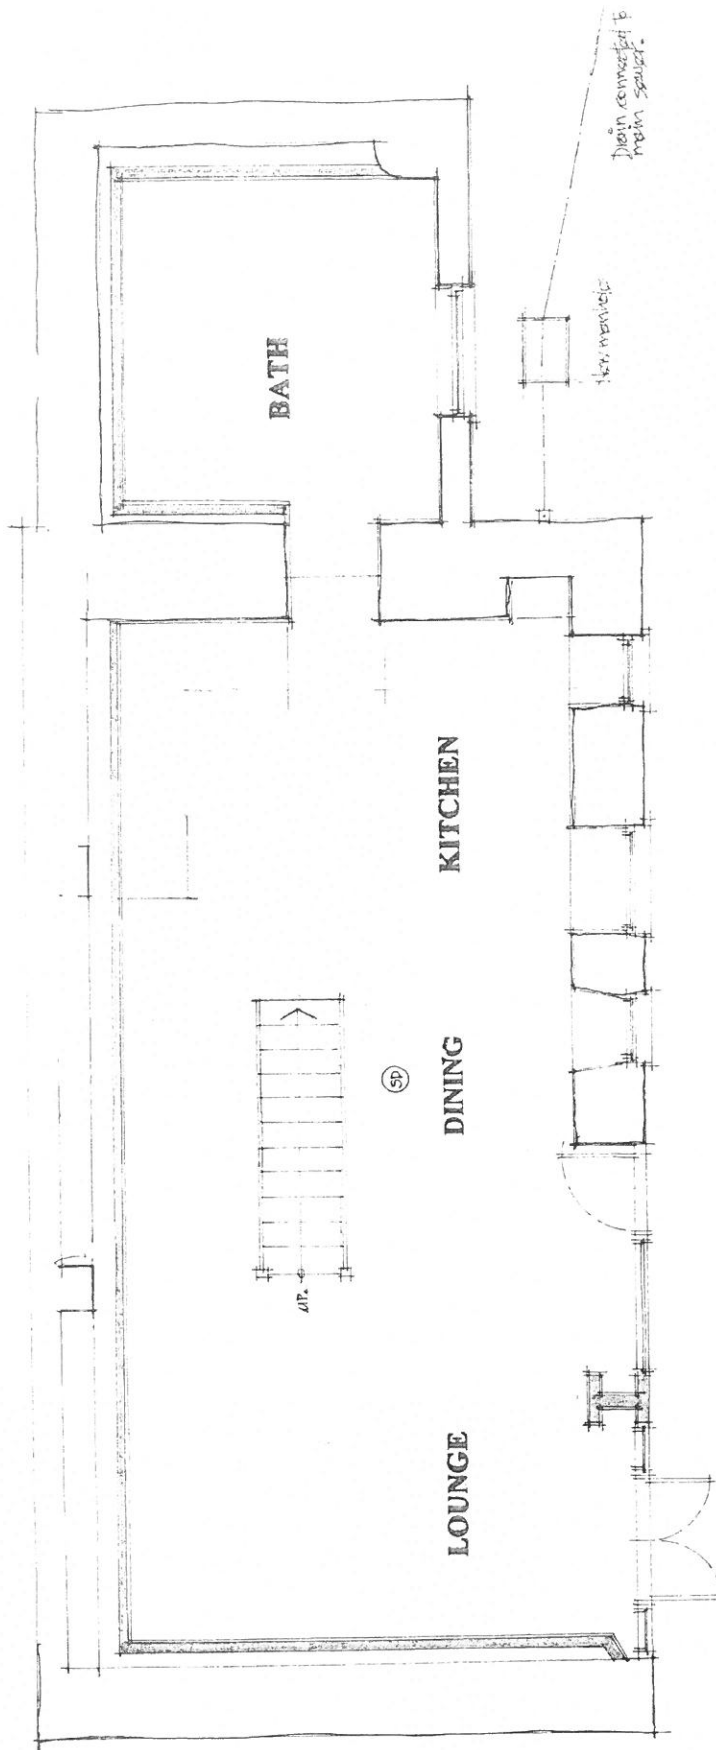


GROUND FLOOR PLAN

<p>Scale 1:50</p> <p>Date 01/10/2015</p>	<p>Draw No 01</p>	<p>JOB NO 1301</p>
<p>RICHARD JOLIN Architectural Consultant Ymg Nghifonwr, Penrhynio</p> <p>14 Llwyn y Gadwr, Llanfair Harlech, Gwynedd LL46 2RS Tel 01766 780642 Mobile 07776 344 282</p>		
<p>Title PROPOSED CONVERSION OF BUILDING TO DWELLING</p>	<p>BWTHYN BACH GWYN PANT PENRHYNDEUDRAETH</p>	

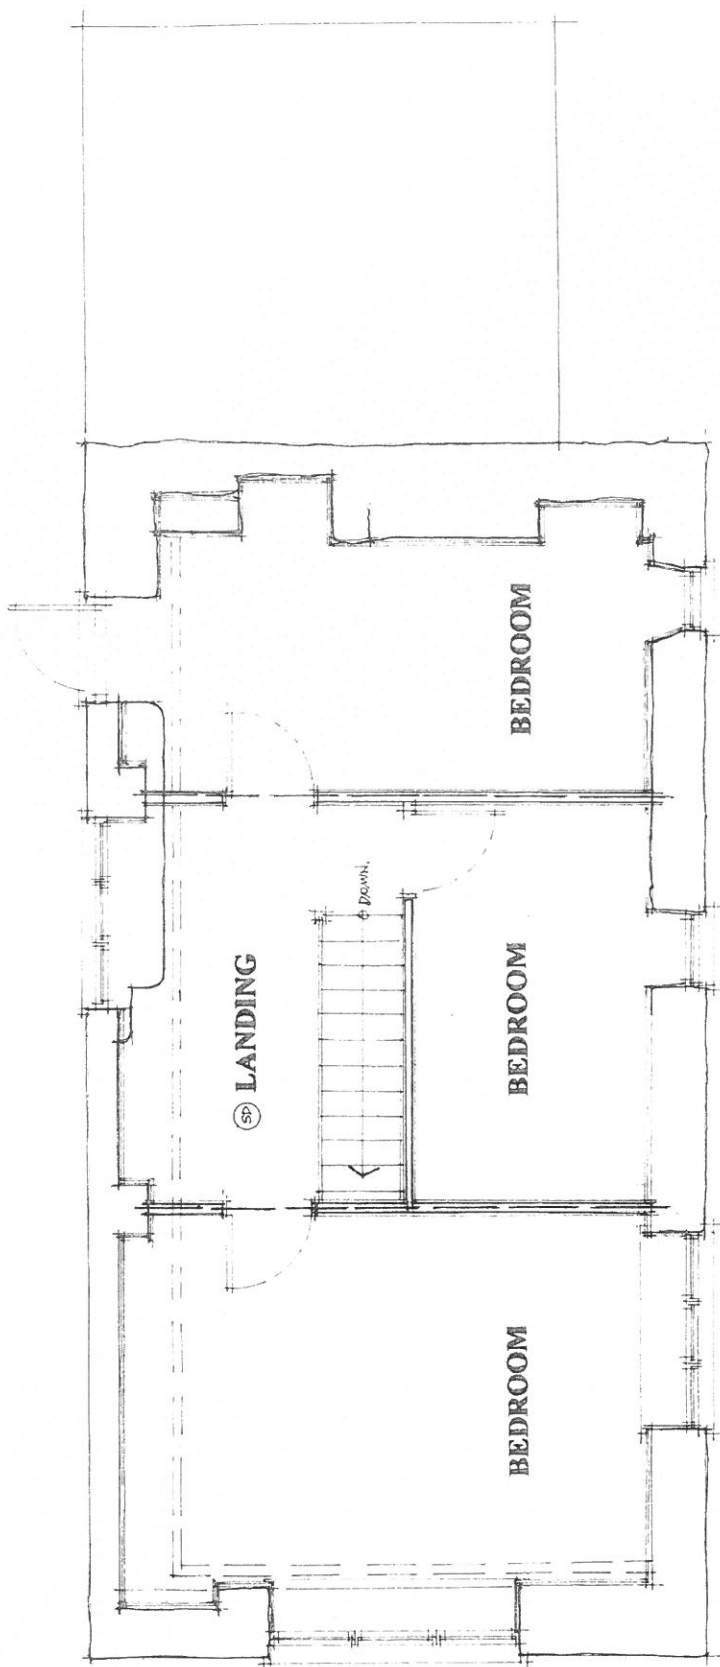


FIRST FLOOR PLAN

<p>BWTHYN BACH GWYN PANT PENRRHYNDEUDRAETH</p>	<p>Title PROPOSED CONVERSION OF BUILDING TO DWELLING</p>	<p>RICHARD JOHN Architectural Consultant Ymgynghorwr Pencaeafol 14 Llwyn y Gadair Llanfair Harlech Gwynedd LL46 2RS Tel: 01766 780642 Mobile: 07776 344 282</p>	<p>Scale 1:50</p> <p>Date 01/11/2015</p>	<p>Draw No 02</p>	<p>JOB NO: 1301</p>
---	---	--	--	------------------------------	--------------------------------

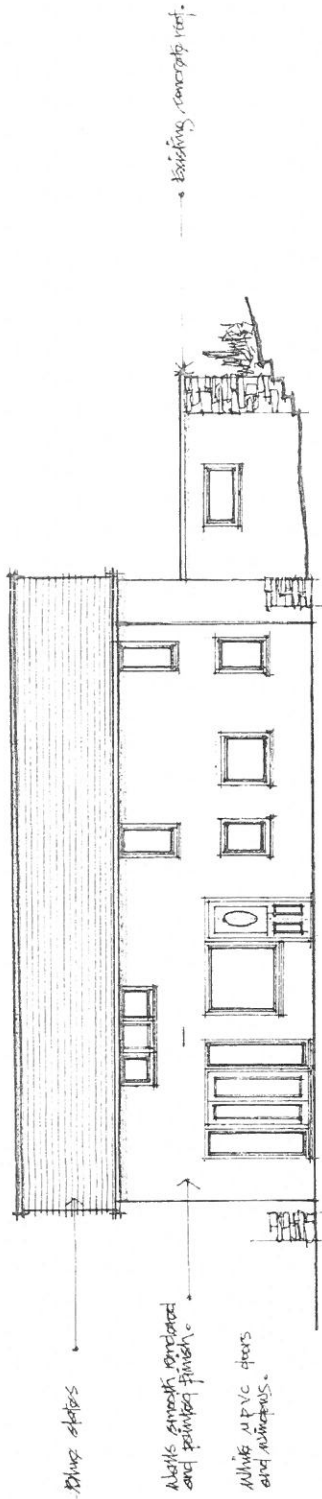


FRONT ELEVATION

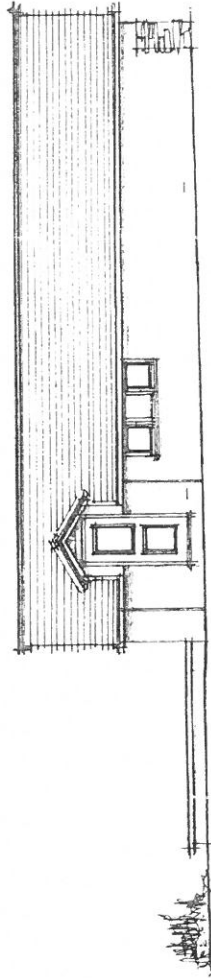


REAR ELEVATION

BWTHYN BACH GWYN PANT PENRHYNDEUDRAETH		PROPOSED CONVERSION OF BUILDING TO DWELLING	RICHARD JOHN Architectural Consultant <small>Ymgyngwngwr Pencaermlod</small>		Dwg. No 03	JOB NO. 1301
			Title	Scale 1:100	Date 06.11.2015	14 Llwyn y Gadair, Llanfair Harlech, Gwynedd LL46 2RS Tel: 01766 780642 Mobile: 07776 344 282

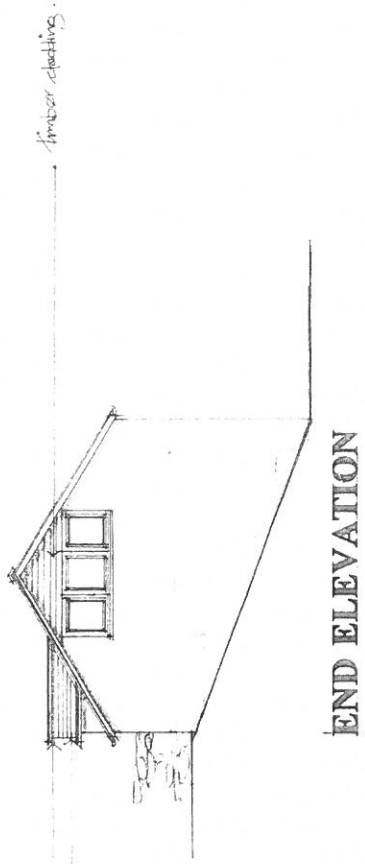

END ELEVATION

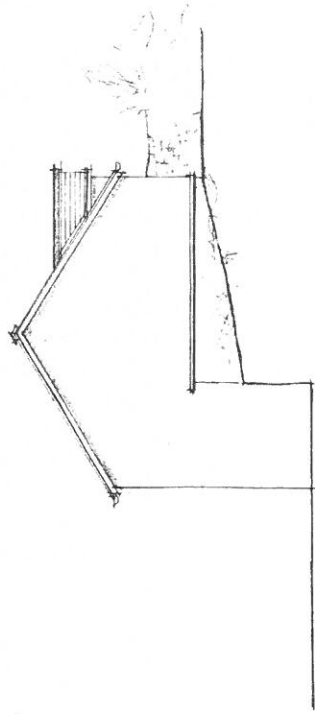

END ELEVATION

BWTHYN BACH GWYN PANT PENRRYNDEUDRAETH	PROPOSED CONVERSION OF BUILDING TO DWELLING	RICHARD JOHN Architectural Consultant Ymgynghwyr Penraethol		Scale 1:100	Dwg No 04	JOB NO: 1301
		14 Llwyn y Gadair Llanfair Harlech Gwynedd LL46 2RS Tel 01766 780642 Mobile 07776 344 282		Date OCT 2015		