


Proposed Location Layout

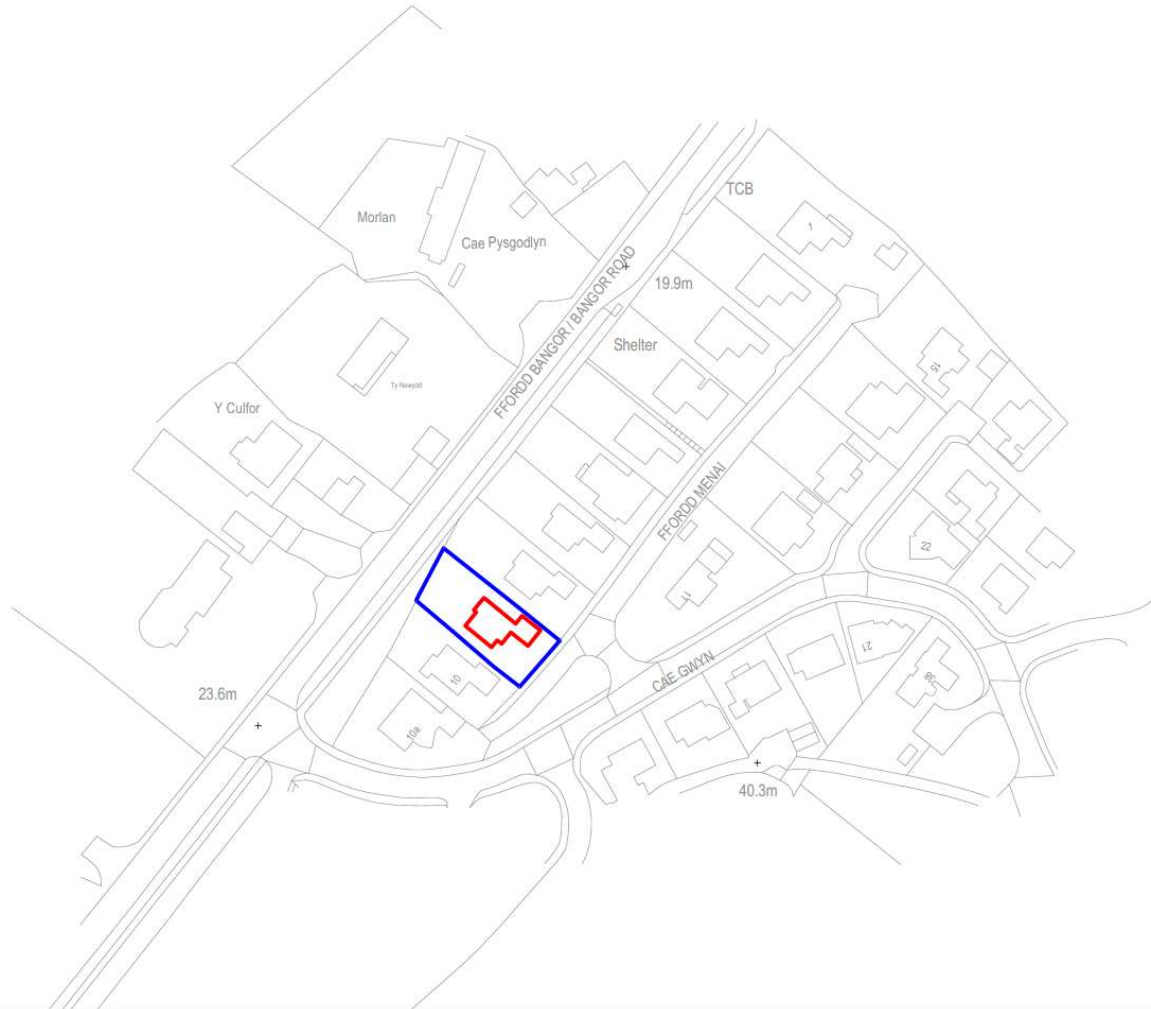

Scale - 1:1250

Legend

 Development Site

 Extent of Ownership

Copyright

© Crown Copyright and Database Rights 2022
Ordnance Survey 0100031673

FOR PLANNING ONLY



A: 7 Llys Meirion
Caernarfon
Gwynedd
E: info@bds-gwynedd.co.uk
T: 01248 295 093



© This drawing is the property of BDS Gwynedd and must not be copied in whole or in part without their written permission. All discrepancies and errors or omissions must be reported to BDS Gwynedd prior to works commencing. This drawing must not be scaled.

Address: **Extension**
9 Ffordd Menai, Caernarfon, Gwynedd


Title: **Location Plan**

Drawn: HGJ Checked: - Date: 13.04.22

Scale: 1:1250@A3 Job: 12521 Drawing No: AL.00.01

Rev: -

Proposed Site Layout

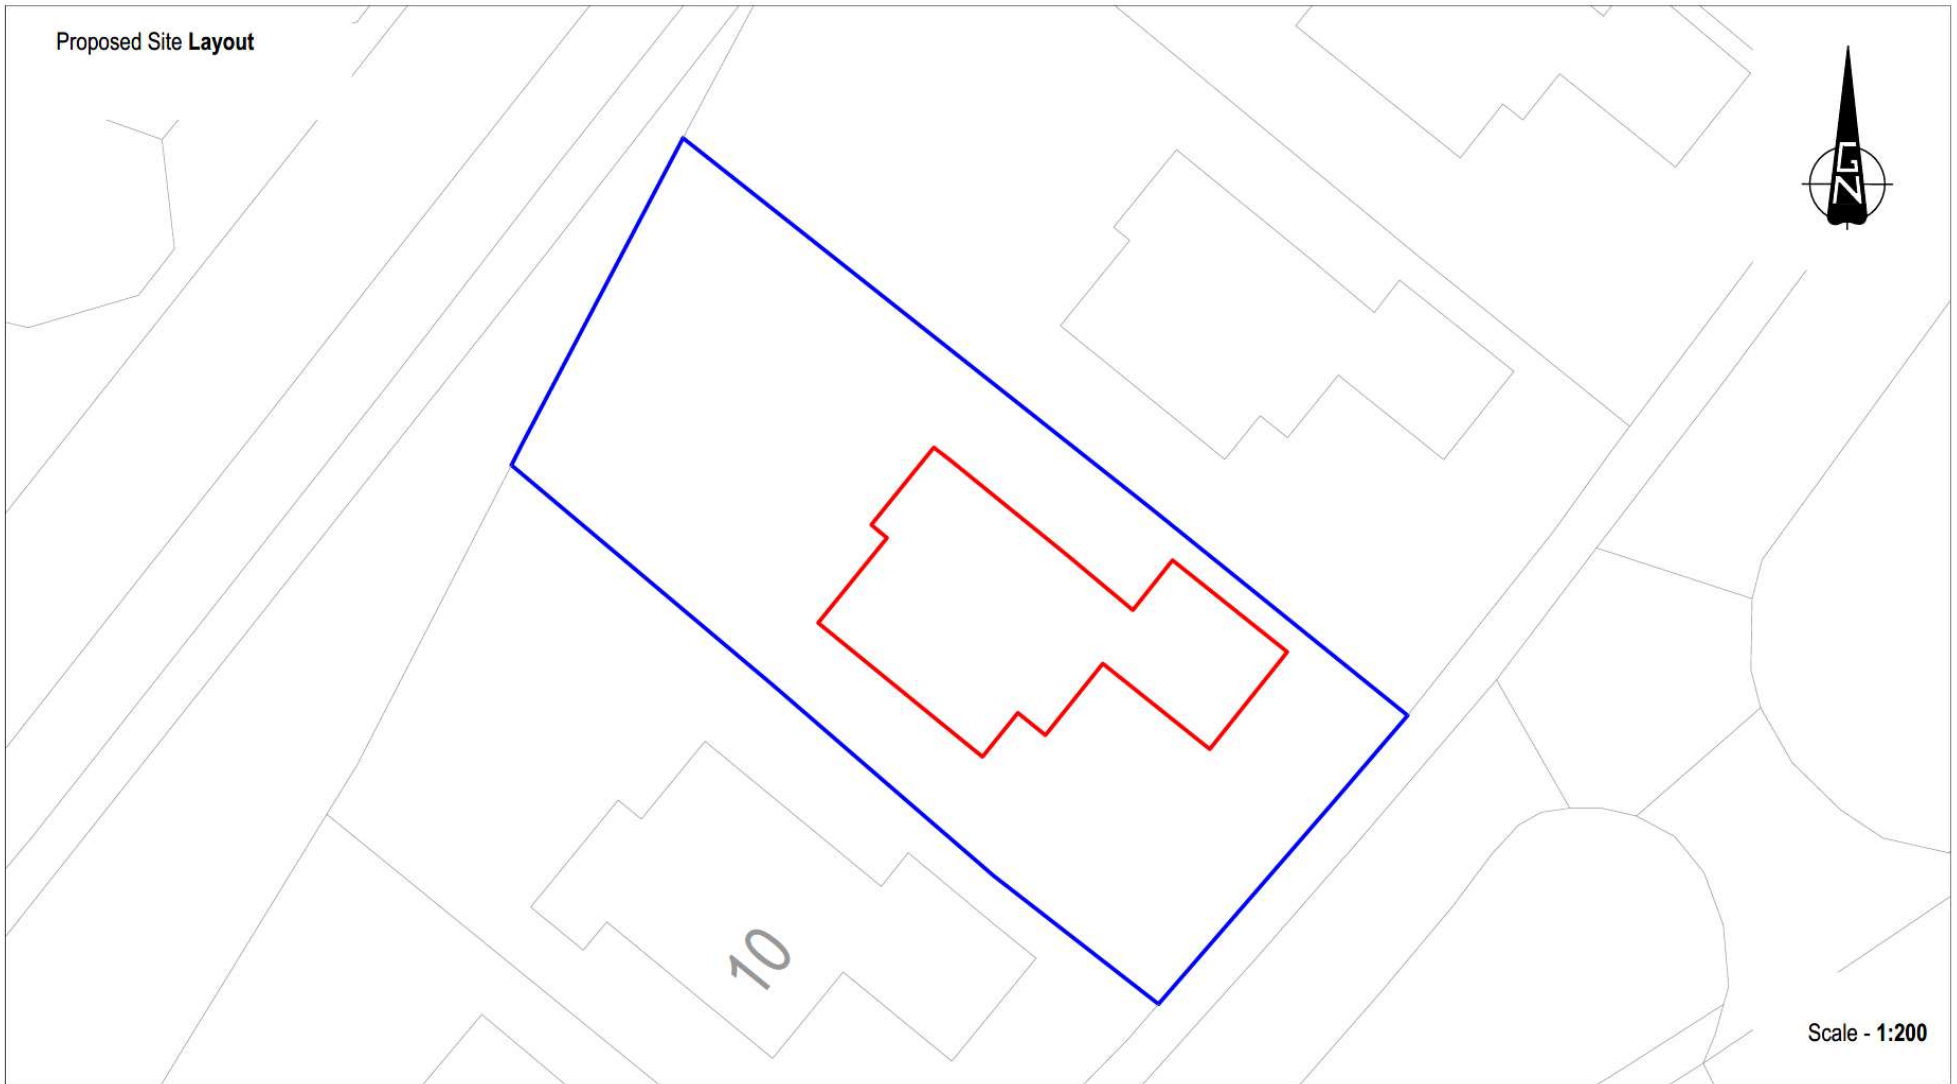

Legend

-  Development Site
-  Extent of Ownership

Copyright

© Crown Copyright and Database Rights 2022
Ordnance Survey 0100031673

FOR PLANNING ONLY



A: 7 Llys Meirion
Caernarfon
Gwynedd
E: info@bds-gwynedd.co.uk
T: 01248 295 093




© This drawing is the property of BDS Gwynedd and must not be copied in whole or in part without their written permission. All discrepancies and errors or omissions must be reported to BDS Gwynedd prior to works commencing. This drawing must not be scaled.

Address: **Extension**
9 Ffordd Menai, Caernarfon, Gwynedd

Title: **Site Plan**

Drawn: HGJ	Checked: -	Date: 13.04.22	Rev: -
Scale: 1:200@A3	Job: 12521	Drawing No: AL.00.02	

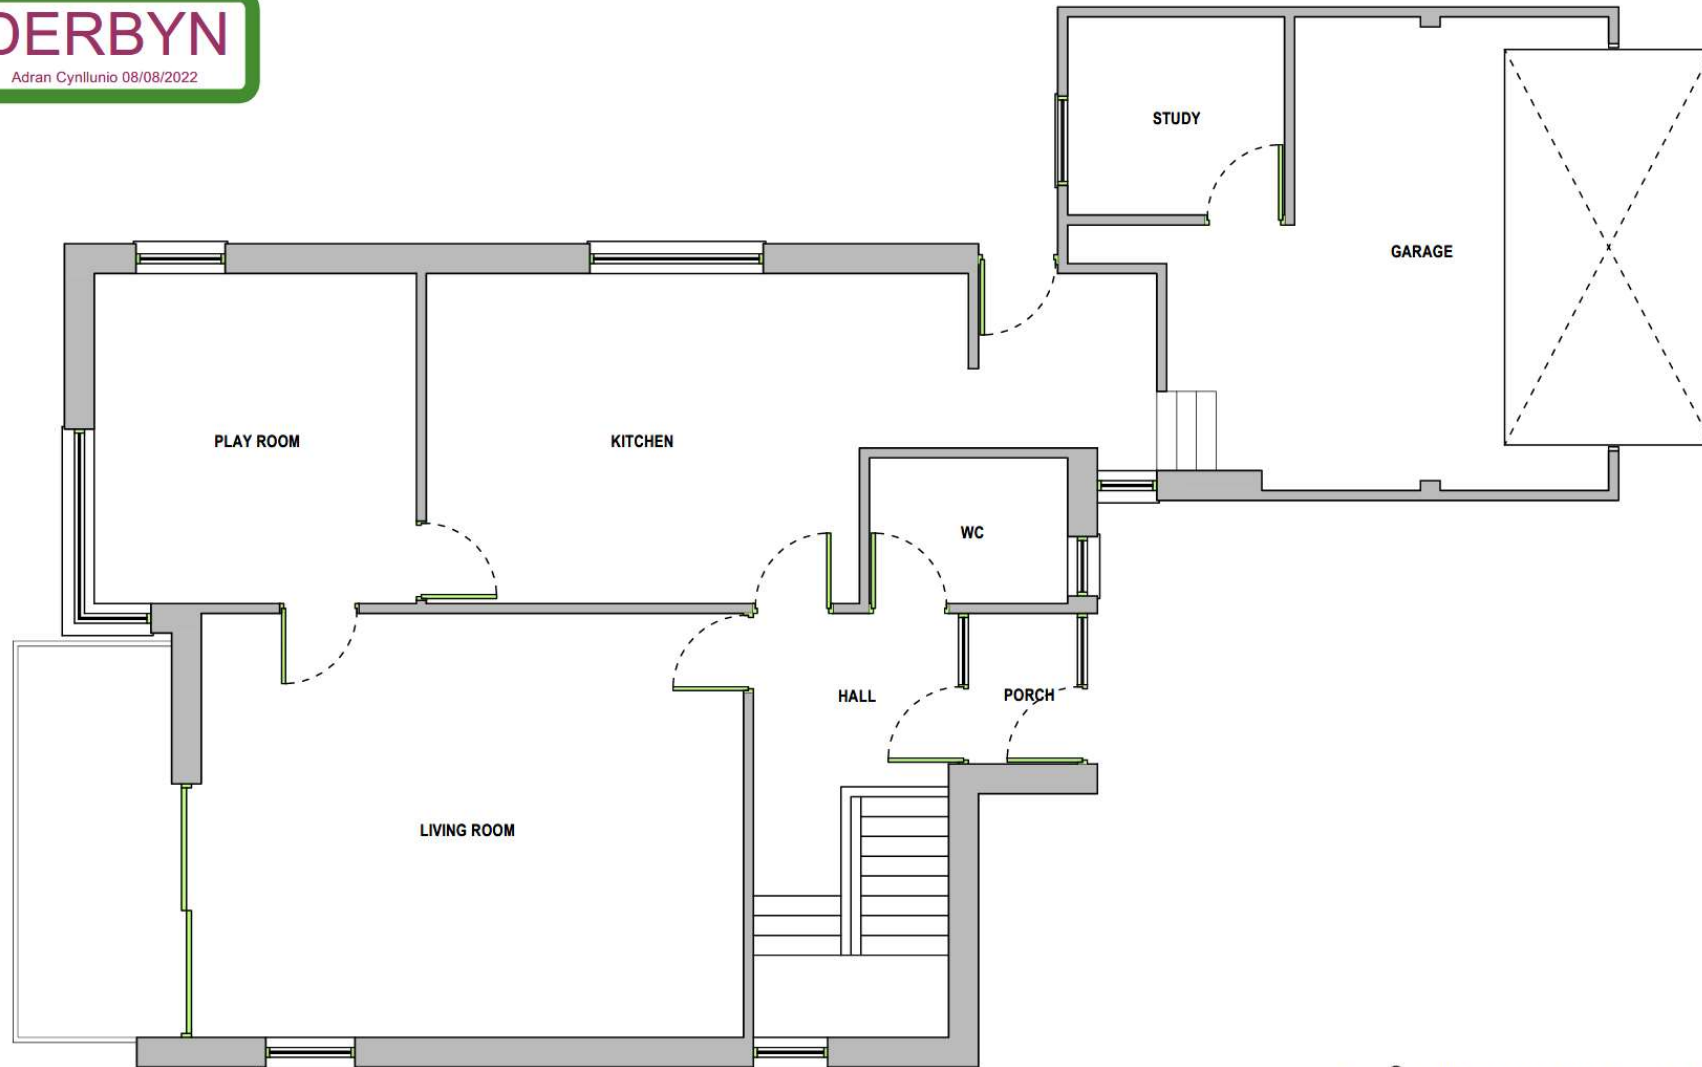

FOR PLANNING ONLY

A: 7 Llys Meirion
Caernarfon
Gwynedd
E: info@bds-gwynedd.co.uk
T: 01248 295 093




© This drawing is the property of BDS Gwynedd and must not be copied in whole or in part without their written permission. All discrepancies and errors or omissions must be reported to BDS Gwynedd prior to works commencing. This drawing must not be scaled.

Address: **Extension**
9 Ffordd Menai, Caernarfon, Gwynedd

Title: **Existing GF Layout**

Drawn: HGJ	Checked: -	Date: 13.04.22	Rev:
Scale: 1:50@A3	Job: 12521	Drawing No: AL.01.01	-

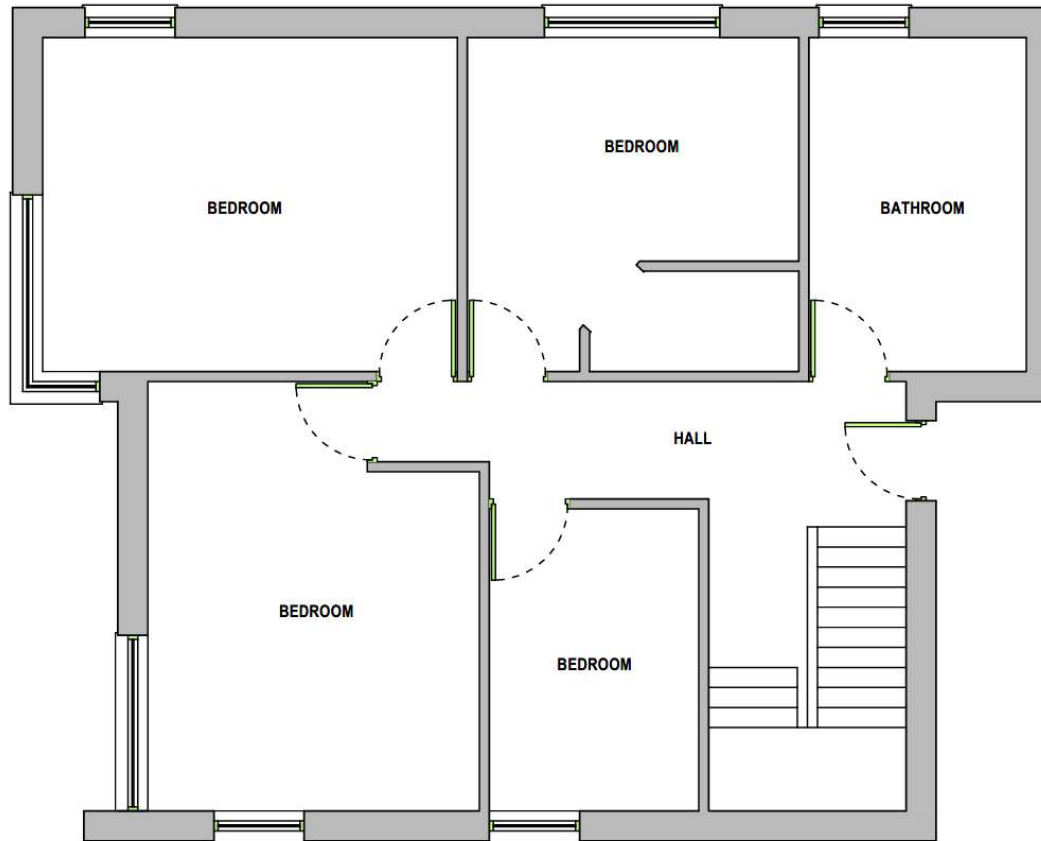

FOR PLANNING ONLY

A: 7 Llys Meirion
Caernarfon
Gwynedd
E: info@bds-gwynedd.co.uk
T: 01248 295 093



© This drawing is the property of BDS Gwynedd and must not be copied in whole or in part without their written permission. All discrepancies and errors or omissions must be reported to BDS Gwynedd prior to works commencing. This drawing must not be scaled.

Address: **Extension**
9 Ffordd Menai, Caernarfon, Gwynedd
Title: **Existing FF Layout**

Drawn: HGJ	Checked: -	Date: 13.04.22	Rev:
Scale: 1:50@A3	Job: 12521	Drawing No: AL.01.02	-



FOR PLANNING ONLY

A: 7 Llys Meirion
Caermarfon
Gwynedd
E: info@bds-gwynedd.co.uk
T: 01248 295 093




© This drawing is the property of BDS Gwynedd and must not be copied in whole or in part without their written permission. All discrepancies and errors or omissions must be reported to BDS Gwynedd prior to works commencing. This drawing must not be scaled.

Address: **Extension**
9 Ffordd Menai, Caermarfon, Gwynedd

Title: **Proposed GF Layout**

Drawn: HGJ	Checked: -	Date: 13.04.22	Rev: -
Scale: 1:50@A3	Job: 12521	Drawing No: AL.01.03	

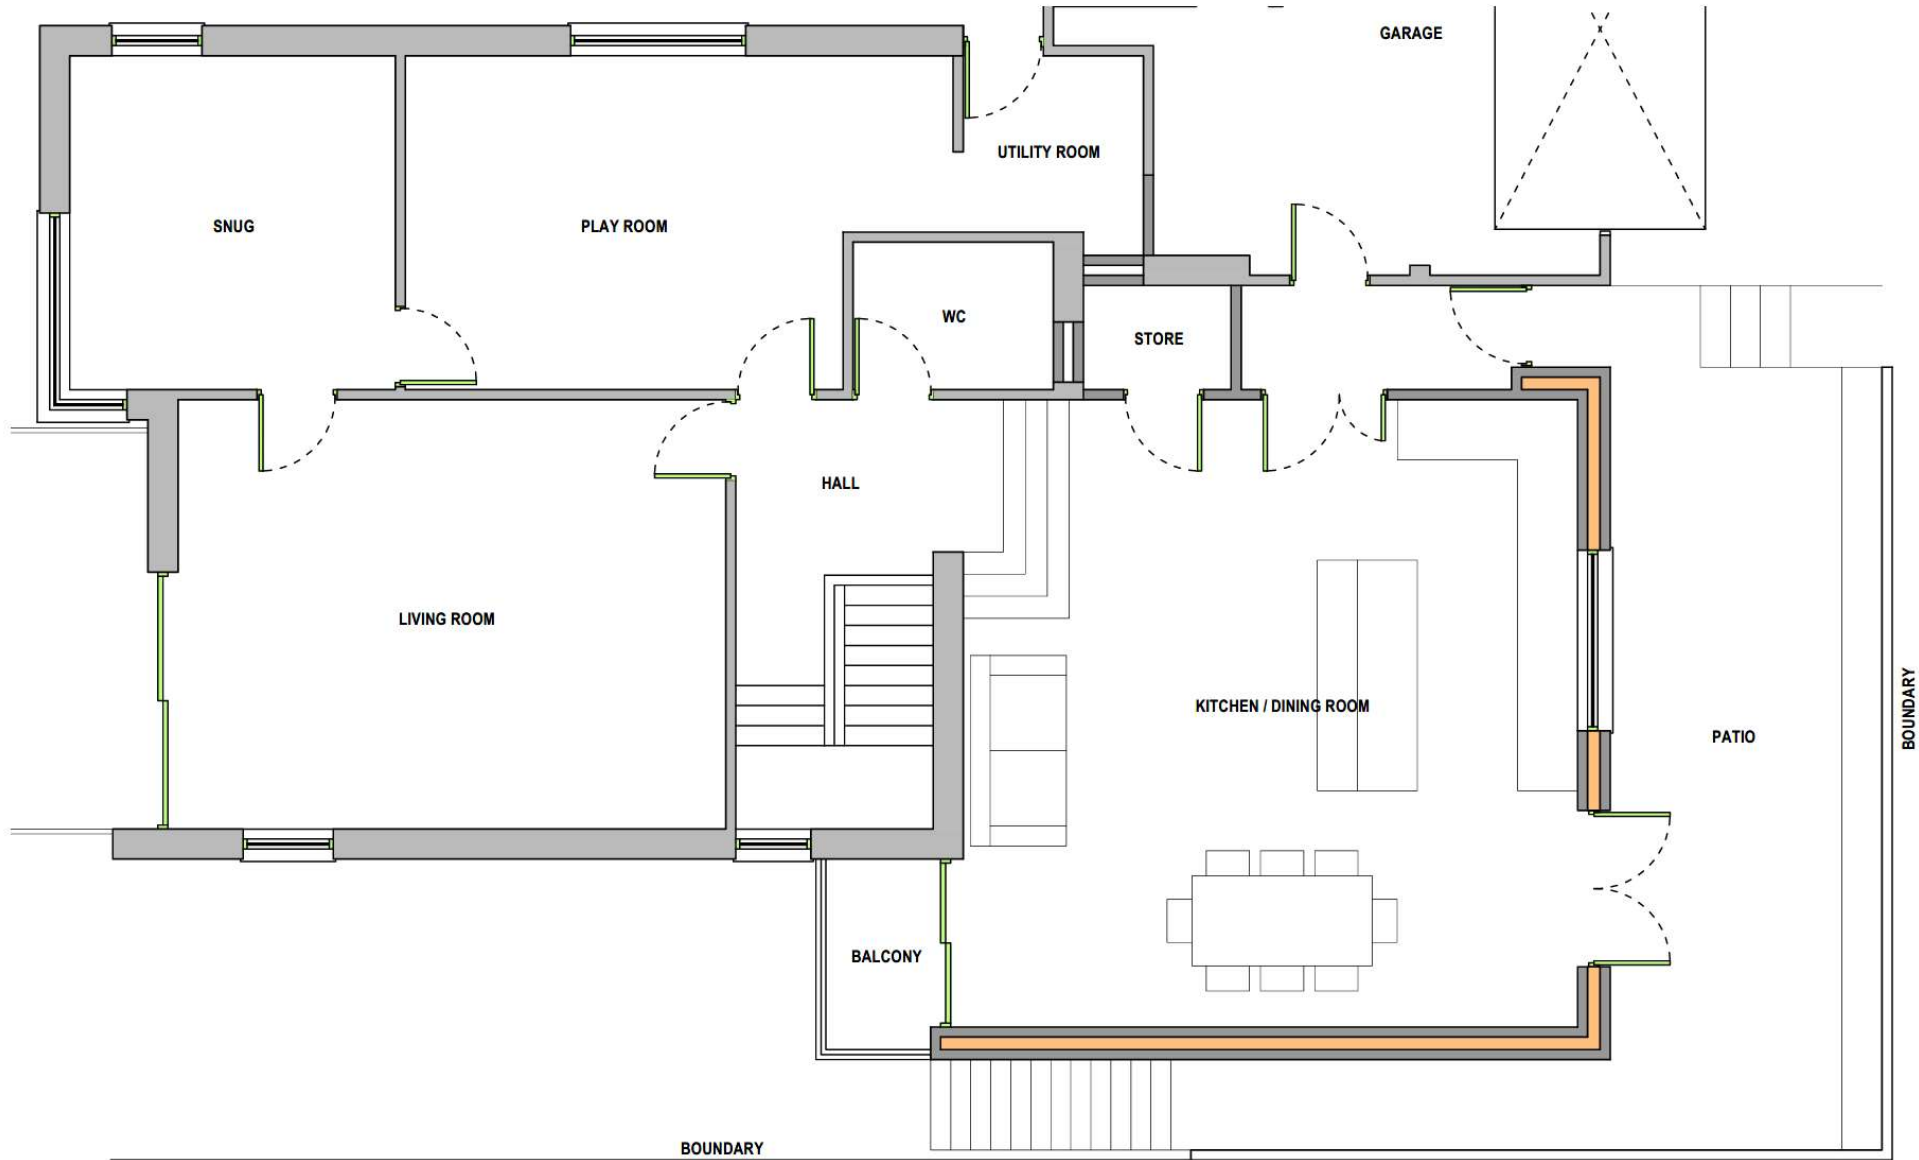

FOR PLANNING ONLY

A: 7 Llys Meirion
Caernarfon
Gwynedd
E: info@bds-gwynedd.co.uk
T: 01248 295 093




© This drawing is the property of BDS Gwynedd and must not be copied in whole or in part without their written permission. All discrepancies and errors or omissions must be reported to BDS Gwynedd prior to works commencing. This drawing must not be scaled.


Address: **Extension**
9 Ffordd Menai, Caernarfon, Gwynedd

Title: **Proposed FF Layout**


Drawn: HGJ Checked: - Date: 13.04.22
Scale: 1:50@A3 Job: 12521 Drawing No: AL.01.04 Rev: -

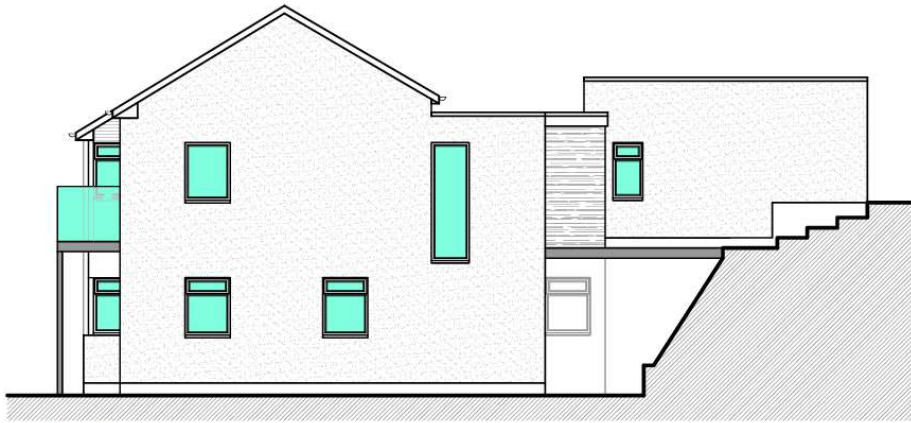

EXISTING SOUTH ELEVATION

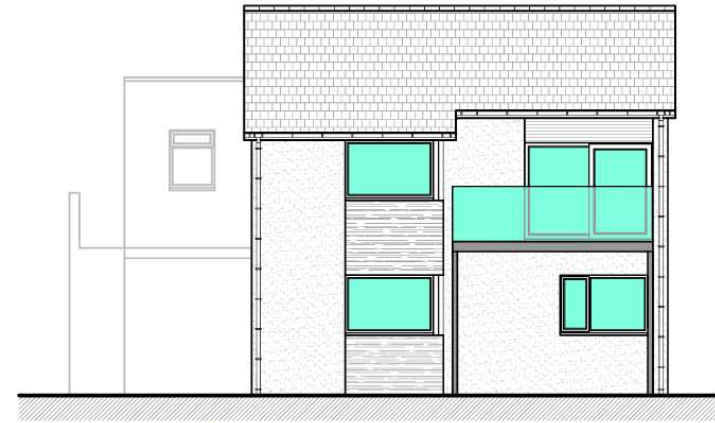

EXISTING WEST ELEVATION

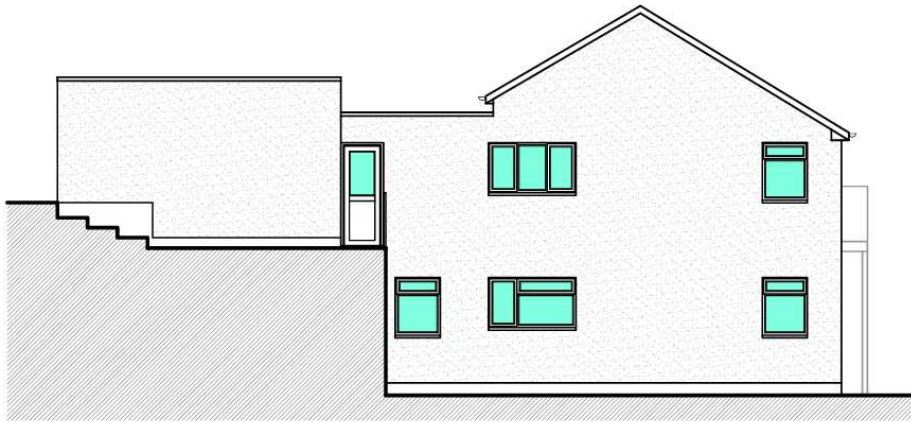

EXISTING NORTH ELEVATION



EXISTING EAST ELEVATION

FOR PLANNING ONLY




A: 7 Llys Meirion
Caernarfon
Gwynedd
E: info@bds-gwynedd.co.uk
T: 01248 295 093




© This drawing is the property of BDS Gwynedd and must not be copied in whole or in part without their written permission. All discrepancies and errors or omissions must be reported to BDS Gwynedd prior to works commencing. This drawing must not be scaled.

Address: **Extension**
9 Ffordd Menai, Caernarfon, Gwynedd
Title: **Existing Elevations**
Drawn: HGJ Checked: - Date: 13.04.22
Scale: 1:100@A3 Job: 12521 Drawing No: AL.02.01


Rev: -

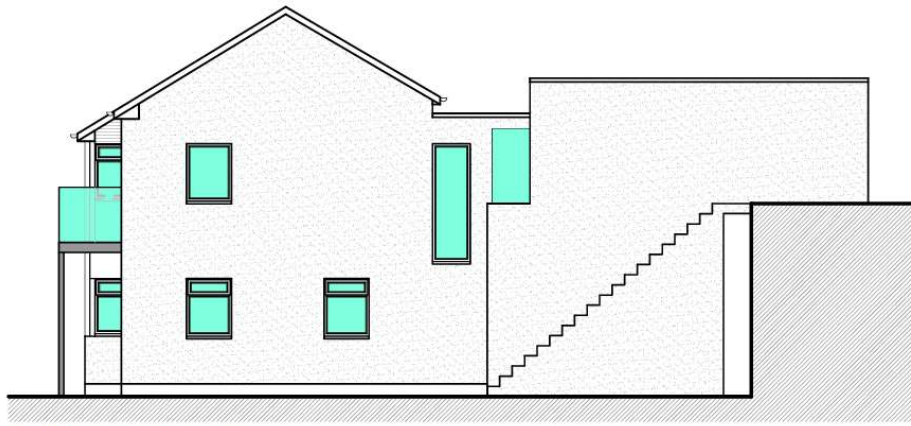


PROPOSED SOUTH ELEVATION

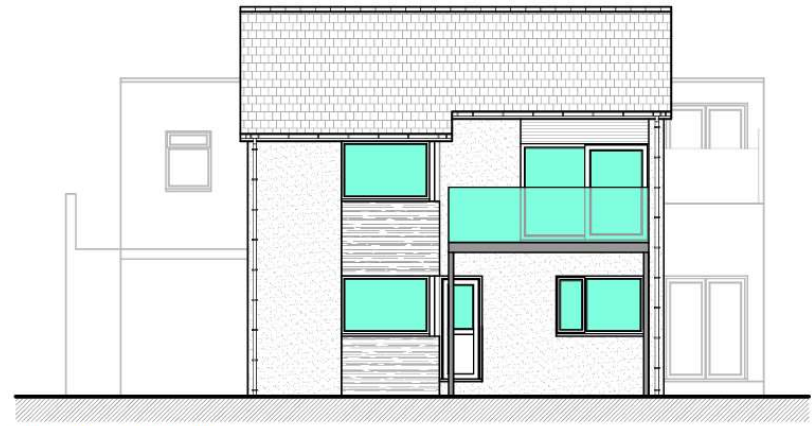

PROPOSED WEST ELEVATION

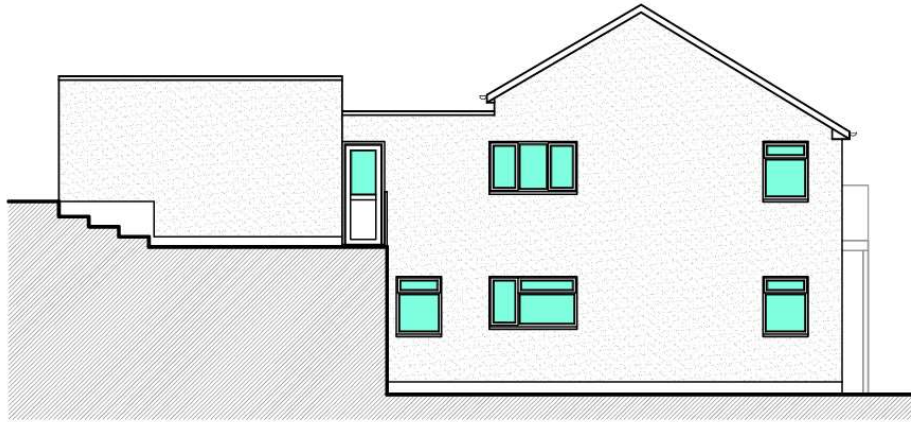

PROPOSED NORTH ELEVATION

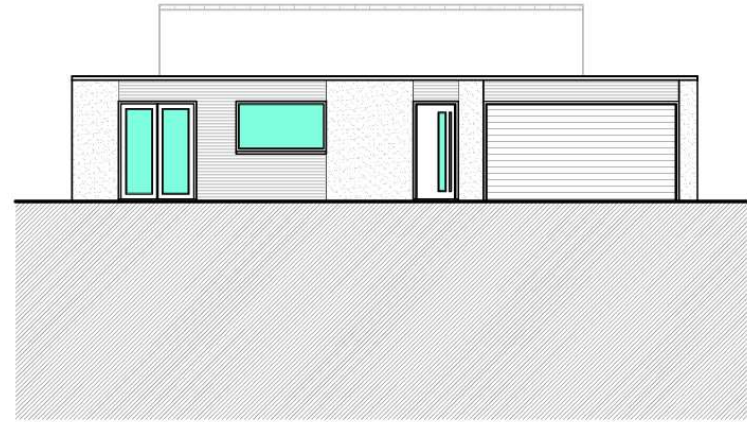

PROPOSED EAST ELEVATION

FOR PLANNING ONLY



A: 7 Llys Meirion
Caernarfon
Gwynedd
E: info@bds-gwynedd.co.uk
T: 01248 295 093



© This drawing is the property of BDS Gwynedd and must not be copied in whole or in part without their written permission. All discrepancies and errors or omissions must be reported to BDS Gwynedd prior to works commencing. This drawing must not be scaled.

Address: **Extension**
9 Ffordd Menai, Caernarfon, Gwynedd
Title: **Proposed Elevations**
Drawn: HGJ Checked: - Date: 13.04.22
Scale: 1:100@A3 Job: 12521 Drawing No: AL.02.02
Rev: -







