


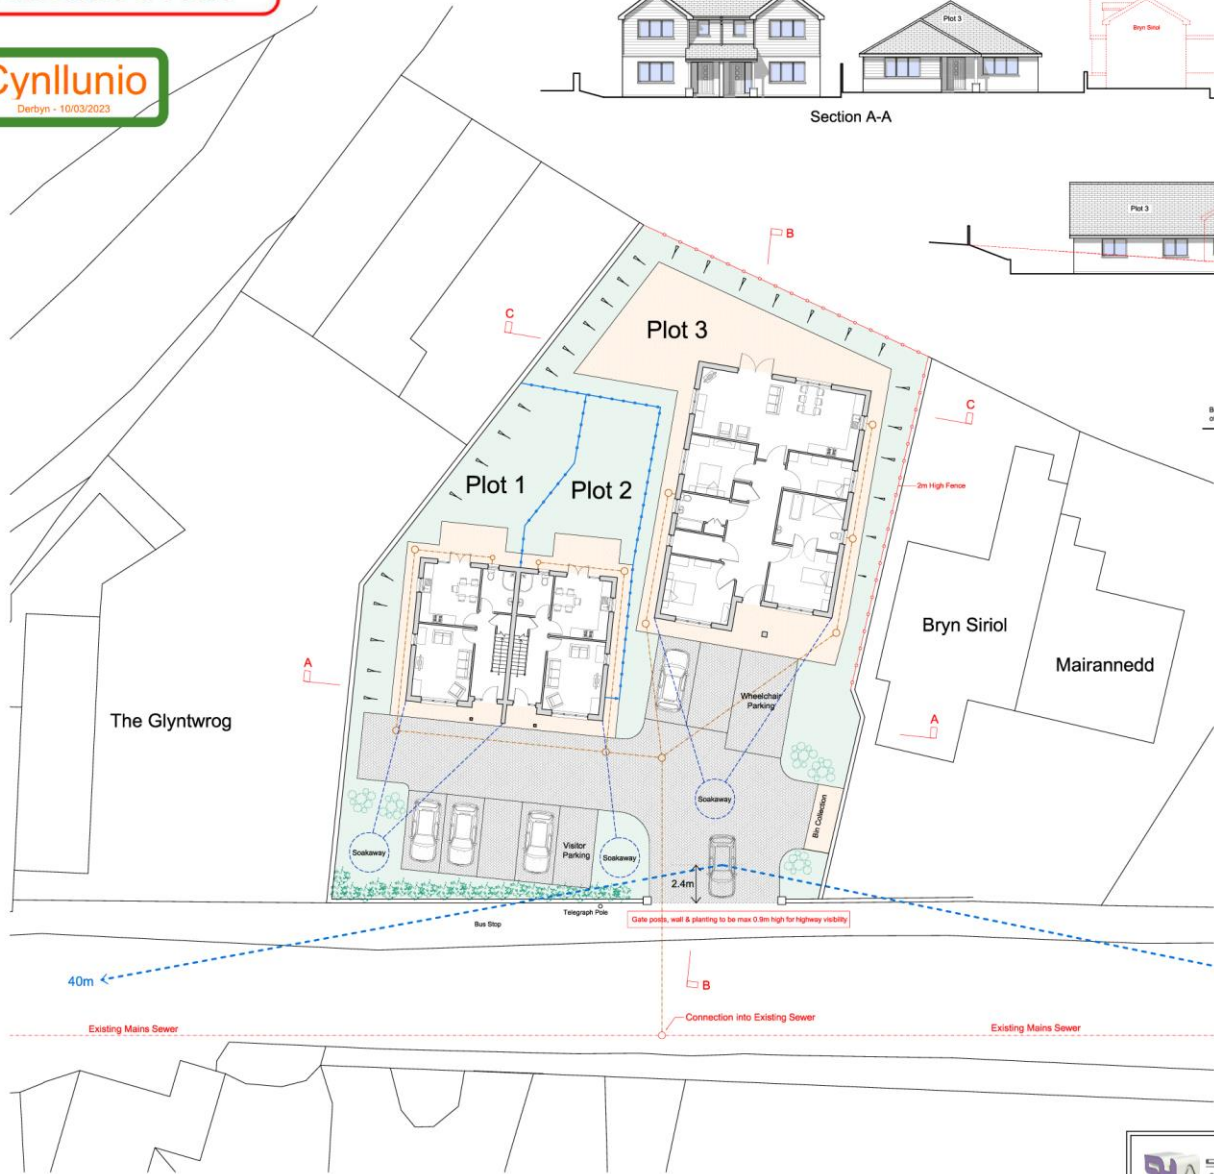
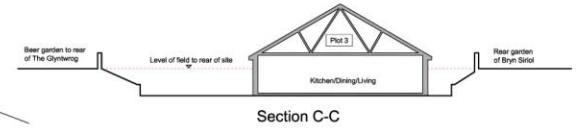
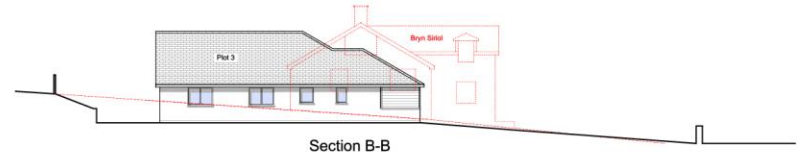
Data provider : Ordnance Survey

Data provider copyright : © Crown Copyright 2016. All rights reserved. Licence Number 100047514


 <p>Simon Hall Architecture</p> <p>T: 07786 720562 E: simon@sha.cymru</p>	PROJECT TITLE: Site Adj to Glyntherog Inn, Llanrug, Gwynedd		Scale: 1:1250	Client: Morris Build For Life
	DRAWING TITLE: Site Location Plan		DRAWING NO.: SHA-343-01	Paper Size: A4
			Drawn: SH	Issue Type: Planning Drawings
			Date: Feb 2021	

**Cynllun Diwygiedig
Amended Plan**

Cynllunio
Derbyn - 10/03/2023



<p>Simon Hall Architecture T: 07786 720562 E: simon@sha.cymru</p>	<p>PROJECT TITLE: Site Adj to Glyntwrog Inn, Llanrog, Gwynedd</p>	<p>Scale: 1:200</p>	<p>Client: Morris Build For Life</p>	
	<p>DRAWING TITLE: Site Layout Plan & Site Sections</p>	<p>DRAWING NO.: S/A-343-03(L)</p>	<p>Paper Size: A2</p>	<p>Issue Type: Planning Drawings</p>
			<p>Drawn: SH</p>	
			<p>Date: March 2023</p>	

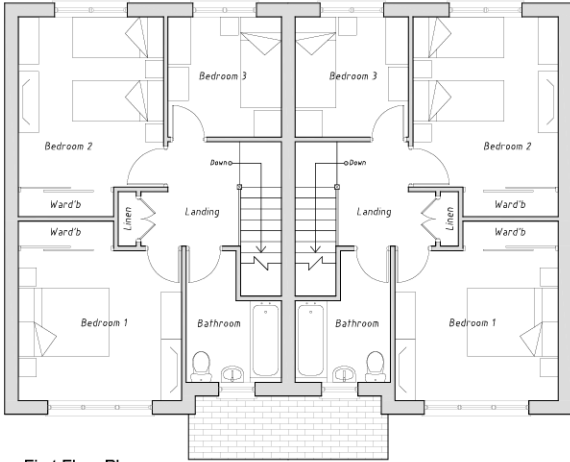


First Floor Plan



Front Elevation




Side Elevation

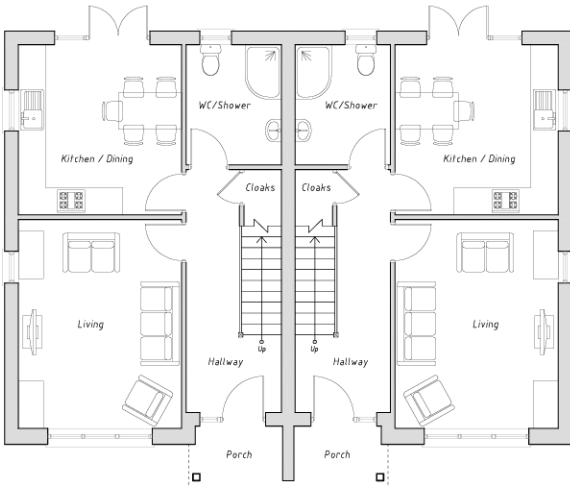


Ground Floor Plan




Rear Elevation

 Simon Hall Architecture T: 07786 720562 E: simon@sha.cymru	PROJECT TITLE: Site Adj to Glynherwg Inn, Llanug, Gwynedd	Scale: 1:100 Paper Size: A3	Client: Morris Build For Life
	DRAWING TITLE: Proposed Plans & Elevations	DRAWING NO.: SHA-343-02	Drawn: SH Date: Feb 2021

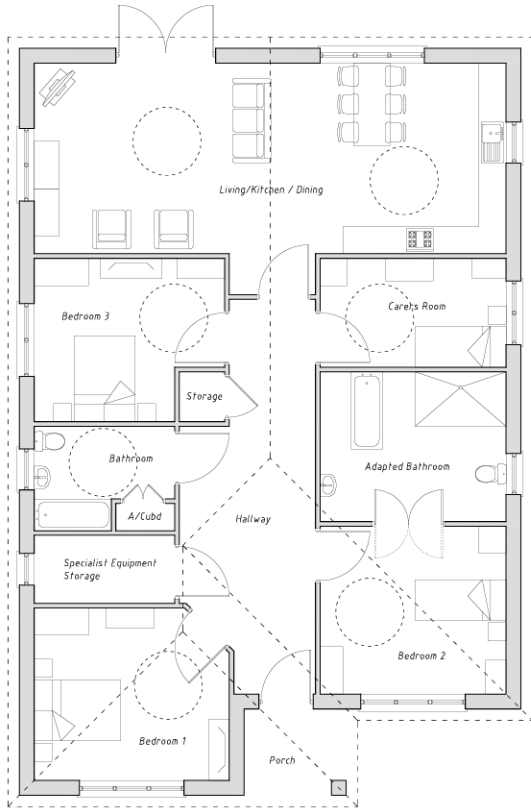

Floor Plan (4-Bed Wheelchair Bungalow)

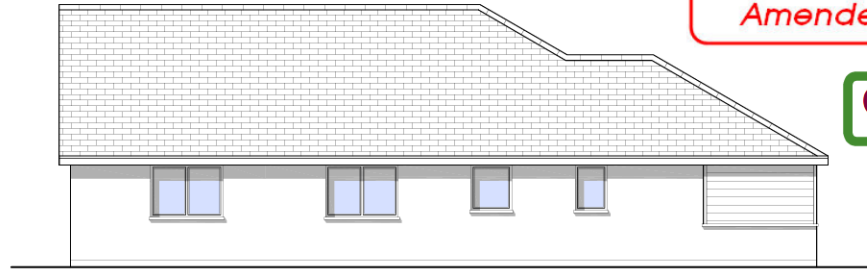

Side Elevation




Rear Elevation



Side Elevation



Front Elevation

 Simon Hall Architecture T: 07786 720562 E: simon@sha.cymru	PROJECT TITLE: Site Adj to Glynrhrog Inn, Llanug, Gwynedd	Scale: 1:100 Paper Size: A3	Client: Morris Build For Life
	DRAWING TITLE: Proposed Plans & Elevations - Plot 3	DRAWING NO.: SHA-343-05(A)	Drawn: SH Date: Oct 2022



