





Produced from the Ordnance Survey National 22/09/2022 Geographic Database incorporating surveyed revision available at this date. © Crown Copyright & Database Rights 2022.

Ordnance Survey and the OS symbol are registered trademarks and OS Sitemap is a trademark of Ordnance Survey, the national

Crown Copyright. All rights reserved. Licence no. 108051661

This product contains data surveyed at one or more of the following scales: 1/1250, 1/2500 & 1/10000.

The representation of a road, track or path is no evidence of a right of way.

The representation of features as lines is no evidence of a property boundary.

Heights are given in metres above datum.

The alignment of tunnels is approximate.




# PLANNING APPLICATION DRAWING



	1.90	
DRAWING TITLE:	-	DATE: 06/12/2023
EXISTING SITE & LOC	SCALE: AS SHOWN @ A1	
CUENT: OSBORNE HOUSE LT	10	FILE NAME: PLANNINGO2
PROJECT: PROPOSED DEVELOR LAND AT MURMUR Y	DRAWN BY: RAJ	
DRAWING NO	827.1\08H\200\01	REV

THE REDEVELOPMENT OF BROWNFIELD LAND TO CREATE A NEW HOTEL, COMMUNITY PUBLIC HOUSE & SHARED COMMUNITY PARKING FOR THE VILLAGE HALL. LAND AT MURMUR Y MOR & MYNYTHO GARAGE, PWLLHELI LL53 7RH **EXISTING SITE & LOCATION PLANS** 



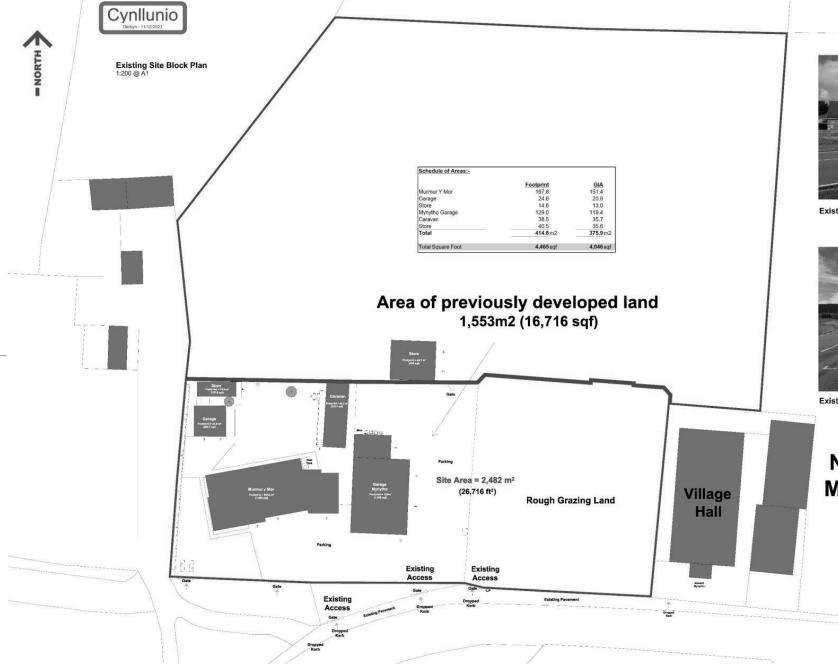

THE REDEVELOPMENT OF BROWNFIELD LAND TO CREATE A NEW HOTEL, COMMUNITY PUBLIC HOUSE & SHARED COMMUNITY PARKING FOR THE VILLAGE HALL. LAND AT MURMUR Y MOR & MYNYTHO GARAGE, PWLLHELI LL53 7RH EXISTING SITE BLOCK PLAN

**Existing Site Photo 2** 



**Existing Site Photo 3** 


# Neuadd Mynytho

Osborne House

# PLANNING APPLICATION DRAWING



RAMMINS TITLE BOT SCHOOL SITE BLOCK PLAN SCI. LIET AS SCHOOL SITE BLOCK PLAN AS SCHOOL S	200,02				
RAWRING TITLE DEFI XXISTING SITE BLOCK PLAN SCI LUENT ASS SSBORNE HOUSE LTD FLI	DRAWN BY: RAGE, PWILHELI LLISS TRH RAJ	PROPOSED DEVELOPMENT LAND AT MURMUR Y MOR & MYNYTHO GARAGE, PWILHELI LLSS TRH			
RAWING TITLE BETT STATE	PLE NAME: PLANNING02	DSBORNE HOUSE LTD PROJECT:			
RAMING TITLE DEPOSITION SCI.	AS SHOWN @ A1	CLIENT			
	SCALE	EXISTING SITE BLOCK PLAN			
	DATE: 06/12/2023	DRAWING TITLE			

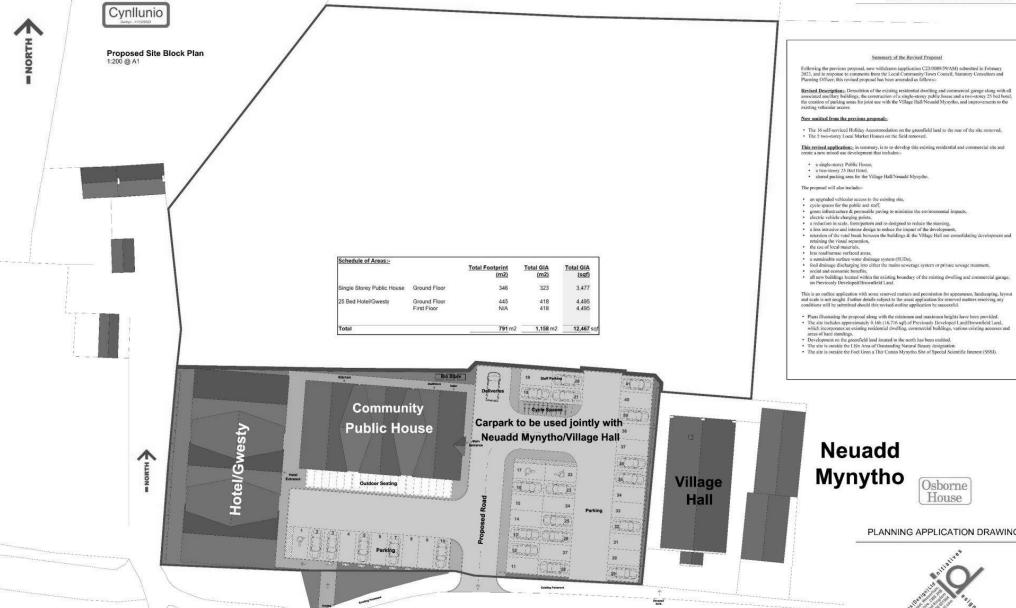

THE REDEVELOPMENT OF BROWNFIELD LAND TO CREATE A NEW HOTEL, COMMUNITY PUBLIC HOUSE & SHARED COMMUNITY PARKING FOR THE VILLAGE HALL. LAND AT MURMUR Y MOR & MYNYTHO GARAGE, PWLLHELI LL53 7RH

PROPOSED OUTLINE SITE BLOCK PLAN

### Summary of the Revised Proposal

Following the previous proposal, now withdrawn (application C23/0089/39/AM) submitted in February 2023, and in response to comments from the Local Community/Town Council, Statutory Consultees and Planning Officer; this revised proposal has been amended as follows:-

Revised Description: Demolition of the existing residential dwelling and commercial garage along with all associated ancillary buildings, the construction of a single-storey public bases and a two-storey 25 bed hotel, the creation of parking areas for joint use with the Village Hall-Neandd Mynytho, and improvements to the existing vehicular access.

#### Now omitted from the previous proposal:-

The 16 self-serviced Holiday Accommodation on the greenfield land to the rear of the site removed,
 The 5 two-storey Local Market Houses on the field removed.

This revised application: in summary, is to re-develop this existing residential and commercial site and create a new mixed use development that includes:-

- · a single-storey Public House
- a two-storey 25 Bed Hotel.
   shared parking area for the Village Hall/Neuadd Mynytho.

#### The proposal will also include:

- retaining the visual separation,

- a documents brance water trainings system (OCDS).

  food draining office-large fine telefire the mains sewerage system or private sewage treatment.

  secial and economic benefits.

  all new buildings located within the existing boundary of the existing dwelling and commercial garage,
  on Periously Developed/frountfield Land.

This is an outline application with some reserved matters and permission for appearance, landscaping, layout and scale is not sought. Further details subject to the usual application for reserved matters resolving any conditions will be submitted aboutful this revised untiline application be successful.

- Plans illustrating the proposal along with the minimum and maximum heights have been provided.
   The site includes approximately 0.16h (16.716 sqf) of Previously Developed Land/Brownfield Land, which incorporates an existing residential dwelling, commercial buildings, various existing accesses and

- where indeepeness account excessing estatement unreturing commercian naturage, various existing accesses areas of hard standings.

  Development on the greenfield land located to the north has been omitted.

  The site is outside the Life Area of Outstanding Natural Beauty designation.

  The site is outside the Ford from a Thir Comin Myrytho Site of Special Scientific Interest (SSSI).

# Neuadd Mynytho



# PLANNING APPLICATION DRAWING




DRIVING NO.	NOT COMMISSION	nes
PROPOSED DEVELOP LAND AT MURMUR Y F	DRAWN BY: RAJ	
DSBORNE HOUSE LTD	R.	FILE NAME: PLANNING02
PROPOSED OUTLINE CLIENT:	SITE BLOCK PLAN	SCALE: AS SHOWN @ A1
DRAWING TITLE:		DATE: 06/12/2023

# Proposed Hotel/Gwesty Floor Plans 1:100 @ A1



Proposed 1st Floor Plan

First Floor GIA 418m2 (4,495 sqf)

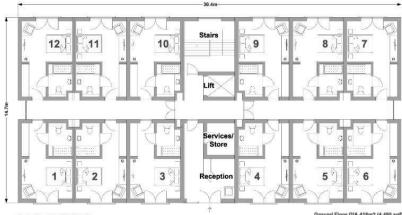

Footprint = 445m2 (4,790 sqf) Typical Double Bedroom GIA 24m2 (258 sqf) Proposed Ground Floor Plan

Ground Floor GIA 418m2 (4,495 sqf) Total GIA = 836m2 (8,990 sqf)



Cynllunio


Derbyn - 11/12/2023




Proposed Hotel/Gwesty Front Elevation 1:100 @ A1



Proposed Hotel/Gwesty Rear Elevation 1:100 @ A1

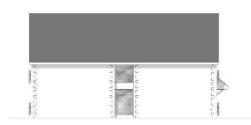

Proposed Hotel/Gwesty Side Elevation 1 1:100 @ A1

 

Proposed Hotel/Gwesty Side Elevation 2 1:100 @ A1

PLANNING APPLICATION DRAWING

Osborne

House



SCALE: AS SHOWN @ A1


FILE NAME: PLANNINGOZ

OPOSE	DOE								no u
BORNI		SE LTD							
			TY GE	NERAL	ARRAI	KGEME	NTS		
	TLINE ENT BORNI DJECT OPOSE	TLINE HOTEI ENT: BORNE HOU: DECT: DPOSED DEV	AWING TITLE: TLINE HOTEL/GWES ENT: BORNE HOUSE LTD D/JECT: DPOSED DEVELOPM	AWING TITLE: TLINE HOTEL/SWESTY GE ENT: BORNE HOUSE LTD DJECT: DPOSED DEVELOPMENT	AWING TITLE: TLINE HOTEL/GWESTY GENERAL ENT: BORNE HOUSE LTD DJECT: DPOSED DEVELOPMENT	AMING TITLE: TLINE HOTEL/GWESTY GENERAL ARRAY ENT: BORNE HOUSE LTD  JUECT: JPOSED DEVELOPMENT:	WHING TITLE: TLINE HOTEL/GWESTY GENERAL ARRANGEME ENT: BORNE HOUSE LTD. DUECT: DPOSED DEVELOPMENT	WANNS TITLE: TUNE HOTEL/GWESTY GENERAL ARRANGEMENTS ENT: BORNE HOUSE LTD JECT: POPOSED BEVELOPMENT	TLINE HOTEL/GWESTY GENERAL ARRANGEMENTS ENT: BORNE HOUSE LTD JJECT:

827.1\OBH\200\04

THE REDEVELOPMENT OF BROWNFIELD LAND TO CREATE A NEW HOTEL, COMMUNITY PUBLIC HOUSE & SHARED COMMUNITY PARKING FOR THE VILLAGE HALL. LAND AT MURMUR Y MOR & MYNYTHO GARAGE, PWLLHELI LL53 7RH **OUTLINE HOTEL/GWESTY GENERAL ARRANGEMENTS** 



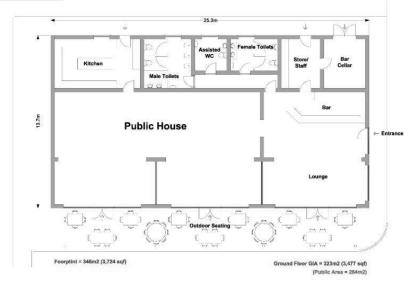

Proposed Single Storey Public House Floor Plan 1:100 @ A1





Proposed Single Storey Public House Front Elevation 1:100 @ A1



Proposed Single Storey Public House Rear Elevation 1:100 @ A1



Proposed Single Storey Public House Side Elevation 1 1:100 @ A1



Proposed Single Storey Public House Side Elevation 2 1:100 @ A1

THE REDEVELOPMENT OF BROWNFIELD LAND TO CREATE A NEW HOTEL, COMMUNITY PUBLIC HOUSE & SHARED COMMUNITY PARKING FOR THE VILLAGE HALL. LAND AT MURMUR Y MOR & MYNYTHO GARAGE, PWLLHELI LL53 7RH OUTLINE COMMUNITY PUBLIC HOUSE GENERAL ARRANGEMENTS



# PLANNING APPLICATION DRAWING




PROPOSED DEVELOPMI LAND AT MURMUR Y MC	DRAWN BY: RAJ	
PROJECT		The state of the s
DSBORNE HOUSE LTD		FILE NAME:
CLIENT		AS SHOWN @ A*
OUTLINE COMMUNITY P	UBLIC HOUSE GENERAL ARRANGEMENTS	SCALE
DRAWING TITLE:		DATE: 06/12/2023






Upper Existing Village Hall Lower 8.32m 4.42m Hotel\Gwesty Community Public House 5.81m 2.22m



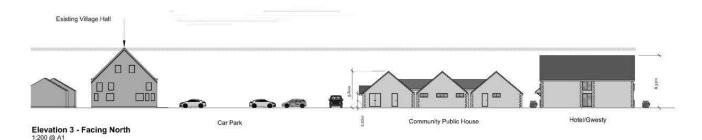

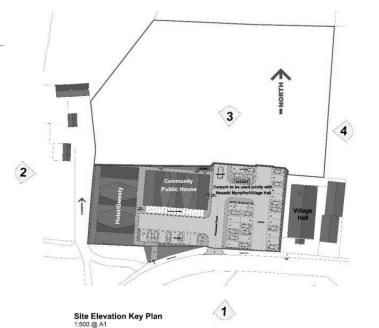



Elevation 2 - Facing West 1:200 @ A1



Elevation 4 - Facing East

### Planning Policy Considerations Statement

### Policy ISA 2: Community Facilities (Public House and Shared Car Park)

This revised proposal is for a new Public House and car park which is to be also shared with the adjacent Village Hall, this will help sustain and enhance this existing community facility.

These proposed new facilities:-

- · are adjacent to the development boundary,
- · are located outside the development boundaries within a cluster,
- · will provide an essential facility to support the local community,
- · are of an appropriate scale and type compared to the size, character and function of the settlement,
- · are easily accessible by foot, cycle and public transport,
- · are new and enhanced multiuse,
- · are in an accessible location along a busy road.

### Policy TWR 2: Holiday Accommodation (Hotel)

This revised proposal is also for new permanent serviced holiday accommodation, which;

- · is of a high quality design, layout and appearance,
- · makes use of a suitable previously developed site;
- · is appropriate in scale considering the site, location and settlement,
- · will not result in a loss of permanent housing stock,
- · is not sited within a primarily residential area,
- · does not lead to an over-concentration of such accommodation within the area.




# PLANNING APPLICATION DRAWING



CUENT: DSBORNE HOUSE LTD. PROJECT: PROPOSED DEVELOPMENT: LAND ATMURNUR Y MOR & MYNYTHO GARAGE, PVALHELI LLSS 7RH	AS SHOWN @ AT FILE NAME: PLANNINGO2 DRAWN BY: RAJ
DSBORNE HOUSE LTD	FILE NAME:
	-
CHENT	AS SHOWN @ A1
OUTLINE SCALE, LIMITS & KEY PLAN	SCALE:
DRAWING TITLE:	DATE: 06/12/2023

THE REDEVELOPMENT OF BROWNFIELD LAND TO CREATE A NEW HOTEL, COMMUNITY PUBLIC HOUSE & SHARED COMMUNITY PARKING FOR THE VILLAGE HALL. LAND AT MURMUR Y MOR & MYNYTHO GARAGE, PWLLHELI LL53 7RH

**OUTLINE SCALE, LIMITS & KEY PLAN** 

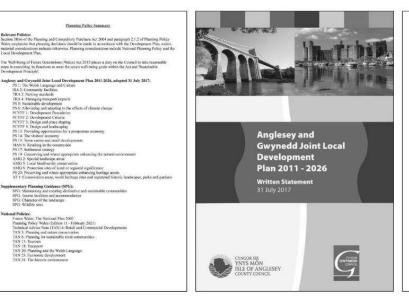








...making use of a previously developed site, ...helping to sustain and enhance an existing community facility



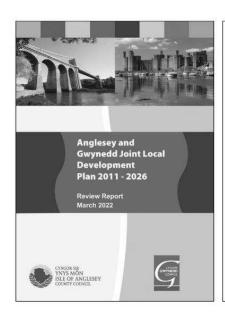

G. A Wales of Nibrant Culture & Thriting Welsh Language

Future Wales: The National Plan 2040" is the national dev direction for development in Wates up to 2040. It is a development plan with a strategy for addressing very national promites through the planning system, including maintaining and developing a wibrant economy, achieving decarbonisation and climate resilience, developing. trong acceystems and improving the health and well-being of our communities

Technical Advice Note (TAN) 1 has been resolved in its entirety as a result of the policy change to PRVI which now outlines that local Planning Authorities are expected to use their housing trajectory as the basis for moritoring the process of delivering their housing requirement.

ce Note (TAN 8): Planning for Renewable Energy (July2005)

2.14 Following the publication of Future Wales: The National Plan 2040 (2023) TAN 8 was revoke

Note (TAN 15) Development, flooding and coastal erosion





...making use of a previously developed site, ...helping to sustain and enhance an existing community facility



THE REDEVELOPMENT OF BROWNFIELD LAND TO CREATE A NEW HOTEL, COMMUNITY PUBLIC HOUSE & SHARED COMMUNITY PARKING FOR THE VILLAGE HALL. LAND AT MURMUR Y MOR & MYNYTHO GARAGE, PWLLHELI LL53 7RH 3D SITE PERSPECTIVE 2



Osborne House

PLANNING APPLICATION DRAWING



	DATE
DRAWING TITLE:	D6/12/202
3D SITE PERSPECTIVE 2	SCALE
CUENT:	AS SHOW
DSBORNE HOUSE LTD	FILE NAM
PROJECT	PLANNIN
PROPOSED DEVELOPMENT	DRAWNI
LAND AT MURMUR Y MOR & MYNYTHO GARAGE, PWILLHELI LLSS 7RH	RAJ

827.1\OBH\200\07



















