


Rhif y Cais / Application Number : C16-0239-14-LL

Cynllun lleoliad ar gyfer adnabod y safle yn unig. Dim i raddfa.  
Location Plan for identification purposes only. Not to scale.



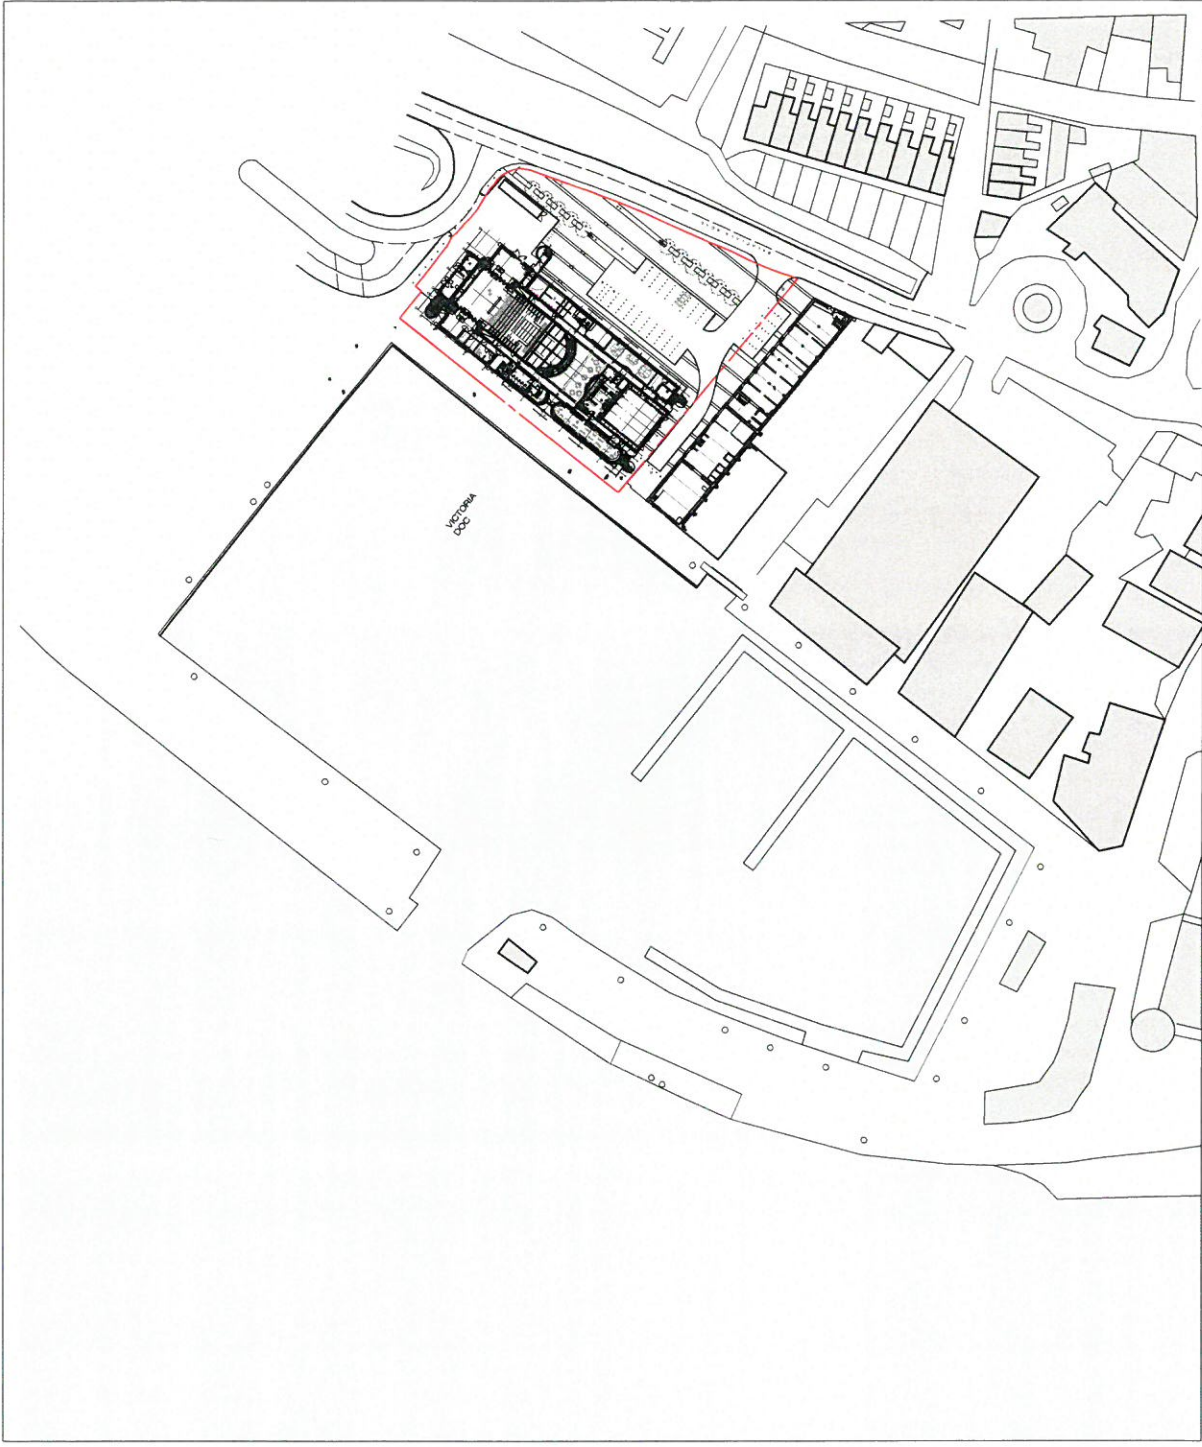

PROJECT TITLE		Galeri - Proposed Extension	
		Vicotria Dock, Caernarfon	
DRAWING TITLE		LL55 15Q	
		Existing Site Plan	
		Planning Application Issue	
DWG STATUS			
DRAWN	DR	FILE	DATE
CHECKED	JM/PM	JOB NO. 477-C	08.03.16
		SCALE	1:1250
		DWG NO.	AL-01-01
		REVISION	
		t	0131 220 6125
		f	0131 220 6781

Application Site Boundary



**NOTES**  
 Richard Murphy Architects Ltd. Registered in Scotland No 255372


This drawing is copyright. All rights reserved. All copies must be cleared by Richard Murphy Architects in advance. Do not scale from this drawing; work from figured dimensions only.

**NOTES**  
 Richard Murphy Architects Ltd.  
 Registered in London No 23377  
 100 Abchurch Lane, London EC4N 3DF  
 Tel: +44 (0)20 7460 8300  
 Fax: +44 (0)20 7460 8301  
 Email: info@rma-architects.com  
 www.rma-architects.com

**Application Site Boundary**

1	Application Site Boundary
2	Proposed Extension
3	Existing Building
4	Existing Footprint
5	Existing Structure
6	Existing Wall
7	Existing Window
8	Existing Door
9	Existing Stair
10	Existing Lift
11	Existing Core
12	Existing Services
13	Existing Structure
14	Existing Wall
15	Existing Window
16	Existing Door
17	Existing Stair
18	Existing Lift
19	Existing Core
20	Existing Services
21	Existing Structure
22	Existing Wall
23	Existing Window
24	Existing Door
25	Existing Stair
26	Existing Lift
27	Existing Core
28	Existing Services
29	Existing Structure
30	Existing Wall
31	Existing Window
32	Existing Door
33	Existing Stair
34	Existing Lift
35	Existing Core
36	Existing Services
37	Existing Structure
38	Existing Wall
39	Existing Window
40	Existing Door
41	Existing Stair
42	Existing Lift
43	Existing Core
44	Existing Services
45	Existing Structure
46	Existing Wall
47	Existing Window
48	Existing Door
49	Existing Stair
50	Existing Lift
51	Existing Core
52	Existing Services
53	Existing Structure
54	Existing Wall
55	Existing Window
56	Existing Door
57	Existing Stair
58	Existing Lift
59	Existing Core
60	Existing Services
61	Existing Structure
62	Existing Wall
63	Existing Window
64	Existing Door
65	Existing Stair
66	Existing Lift
67	Existing Core
68	Existing Services
69	Existing Structure
70	Existing Wall
71	Existing Window
72	Existing Door
73	Existing Stair
74	Existing Lift
75	Existing Core
76	Existing Services
77	Existing Structure
78	Existing Wall
79	Existing Window
80	Existing Door
81	Existing Stair
82	Existing Lift
83	Existing Core
84	Existing Services
85	Existing Structure
86	Existing Wall
87	Existing Window
88	Existing Door
89	Existing Stair
90	Existing Lift
91	Existing Core
92	Existing Services
93	Existing Structure
94	Existing Wall
95	Existing Window
96	Existing Door
97	Existing Stair
98	Existing Lift
99	Existing Core
100	Existing Services

**Richard Murphy Architects**  
 Project: Victoria Dock, Caernarfon  
 Proposed Ground Floor Plan  
 Planning Application Issue  
 Date: 07/16  
 Client: JRM  
 Scale: 1:1000 A1  
 Drawing: AL-03-01

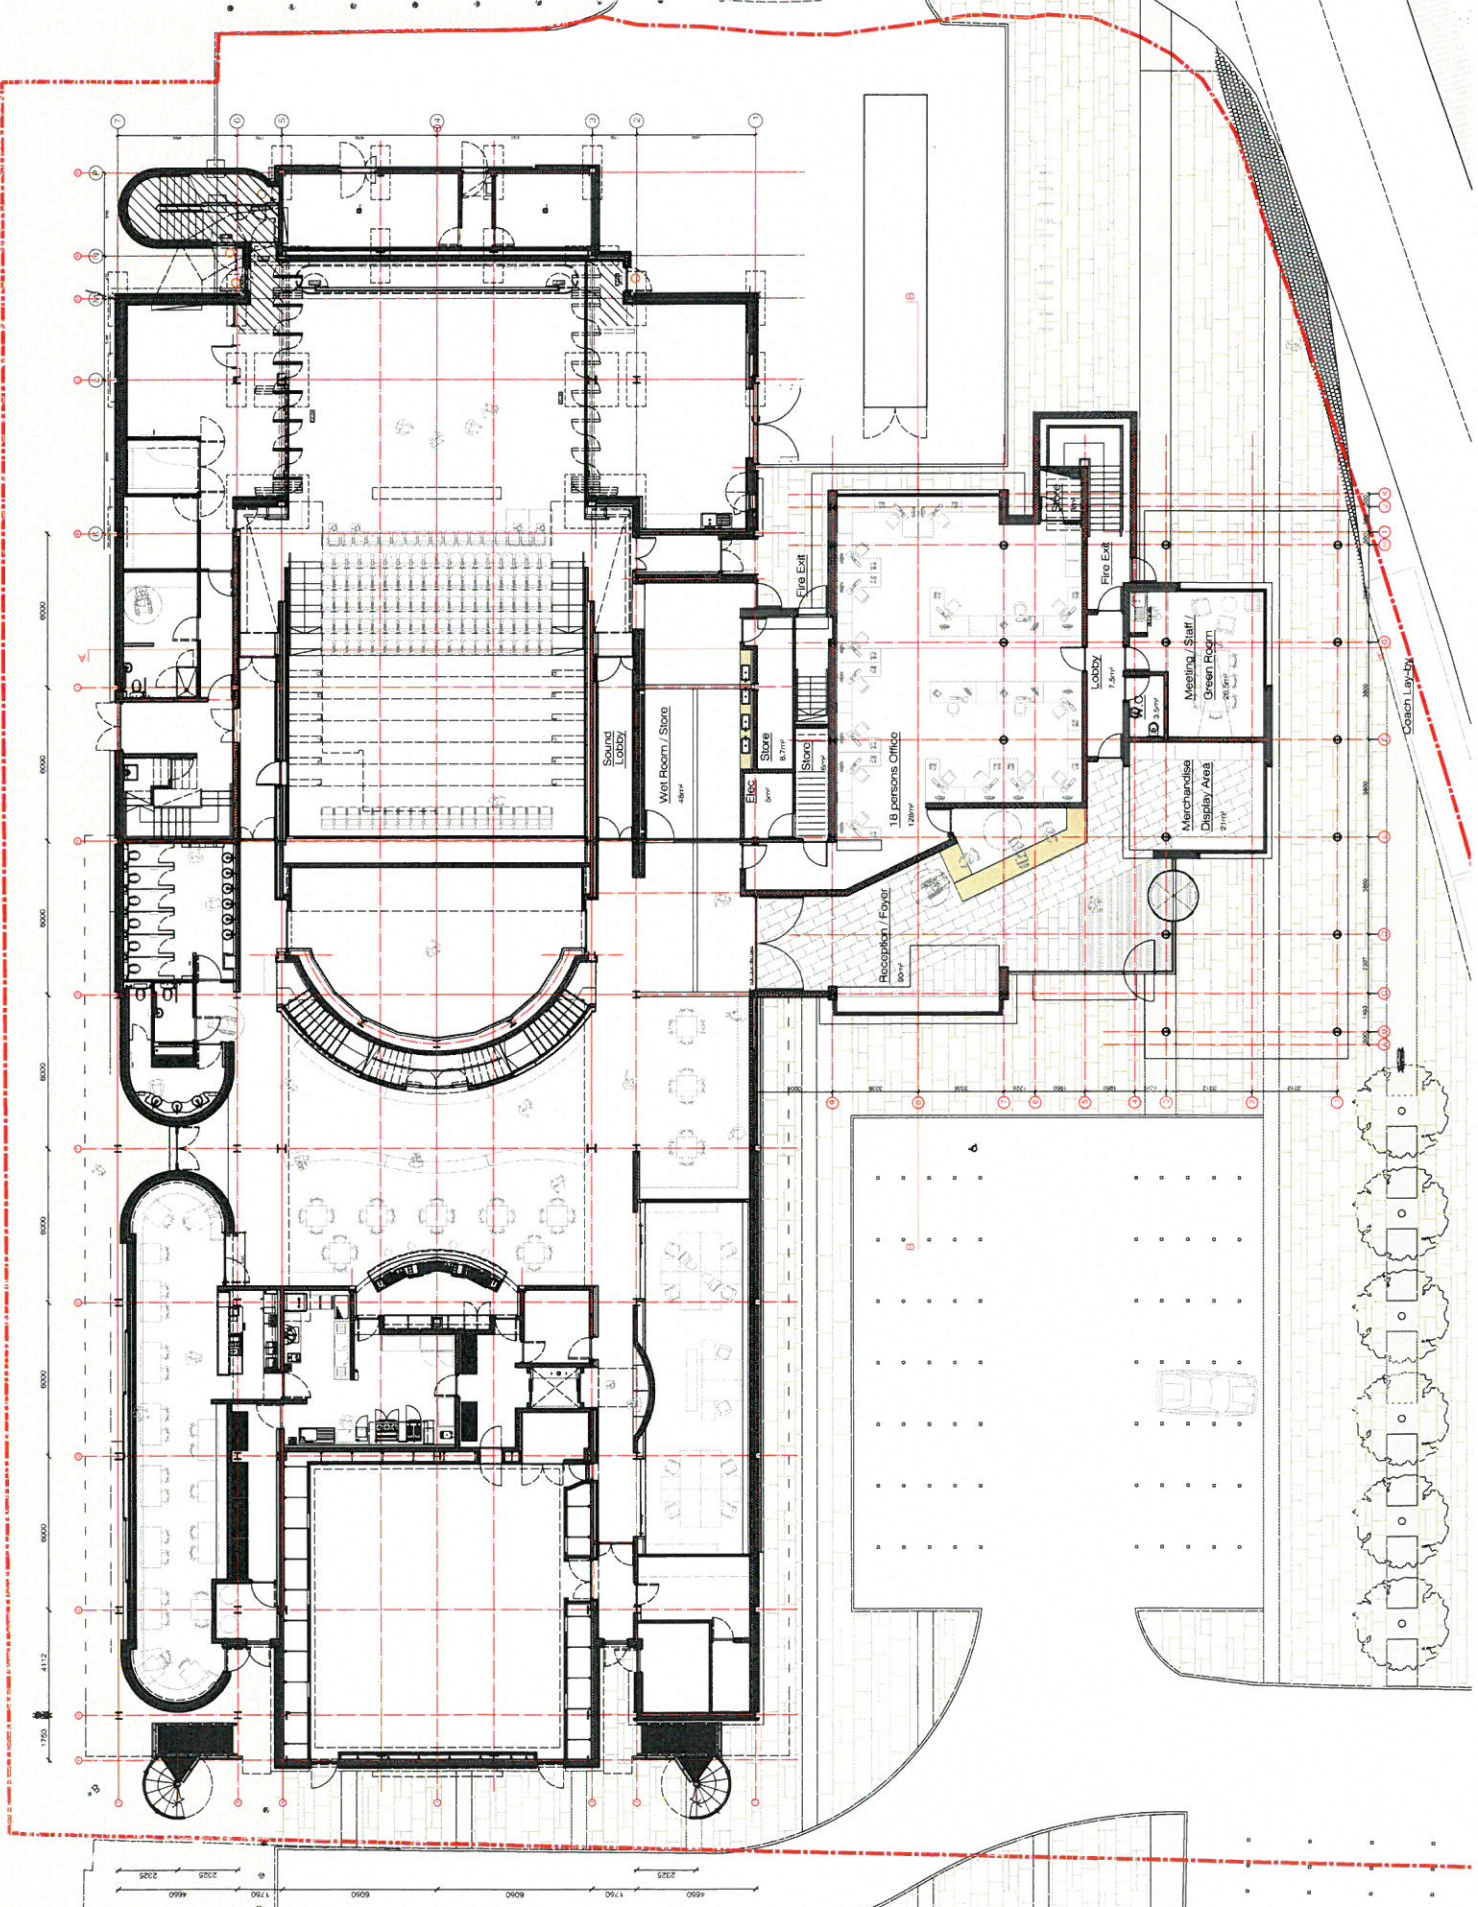


NOTES  
 Richard Murphy Architects Ltd  
 115, Abchurch Lane, London EC4N 3DF  
 Do not scale from this drawing, work from figured dimensions only.

The Reader should refer to the Contract Documents, including the Bill of Materials, for the full and complete specification of the works.  
 10/11/2016  
 www.richardmurphyarchitects.com


**Richard Murphy Architects**  
 PROJECT: Gallery - Proposed Extension  
 CLIENT: The Barbican, Cameronian  
 ADDRESS: 115 Abchurch Lane, London EC4N 3DF  
 DRAWING NO: 115/16/01  
 DATE: 06/03/16  
 SCALE: 1:100  
 DRAWN BY: JMB  
 CHECKED BY: JMB  
 PROJECT NO: AL-02-02

PROPOSED FIRST FLOOR PLAN  
 GROUND FLOOR PLAN  
 SCALE: 1:100  
 DATE: 06/03/16  
 DRAWN BY: JMB  
 CHECKED BY: JMB  
 PROJECT NO: AL-02-02

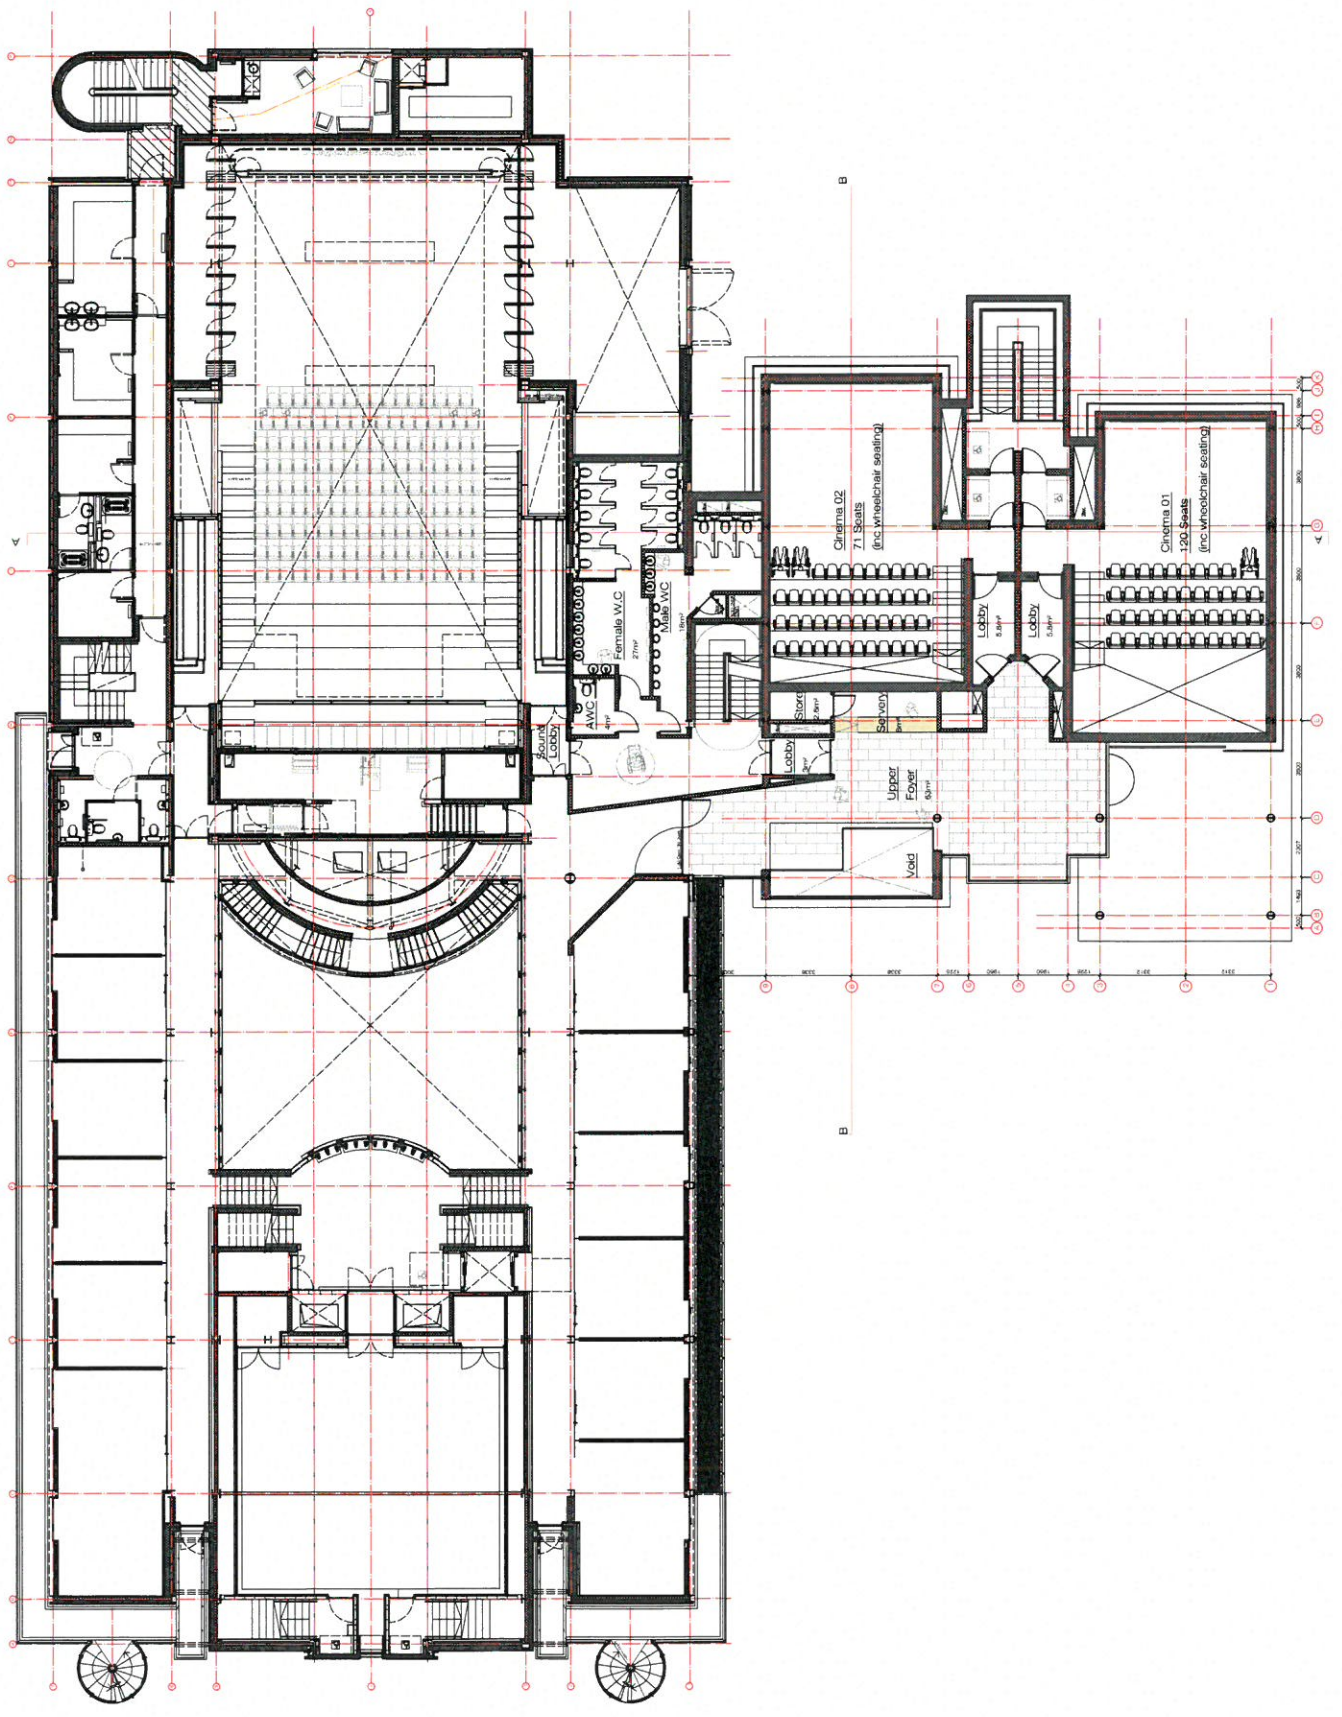

NOTES


1. All dimensions are in millimeters.  
 2. All dimensions are in millimeters.  
 3. The drawing is copyright. All rights reserved.  
 Do not scale from this drawing, work from the listed dimensions only.

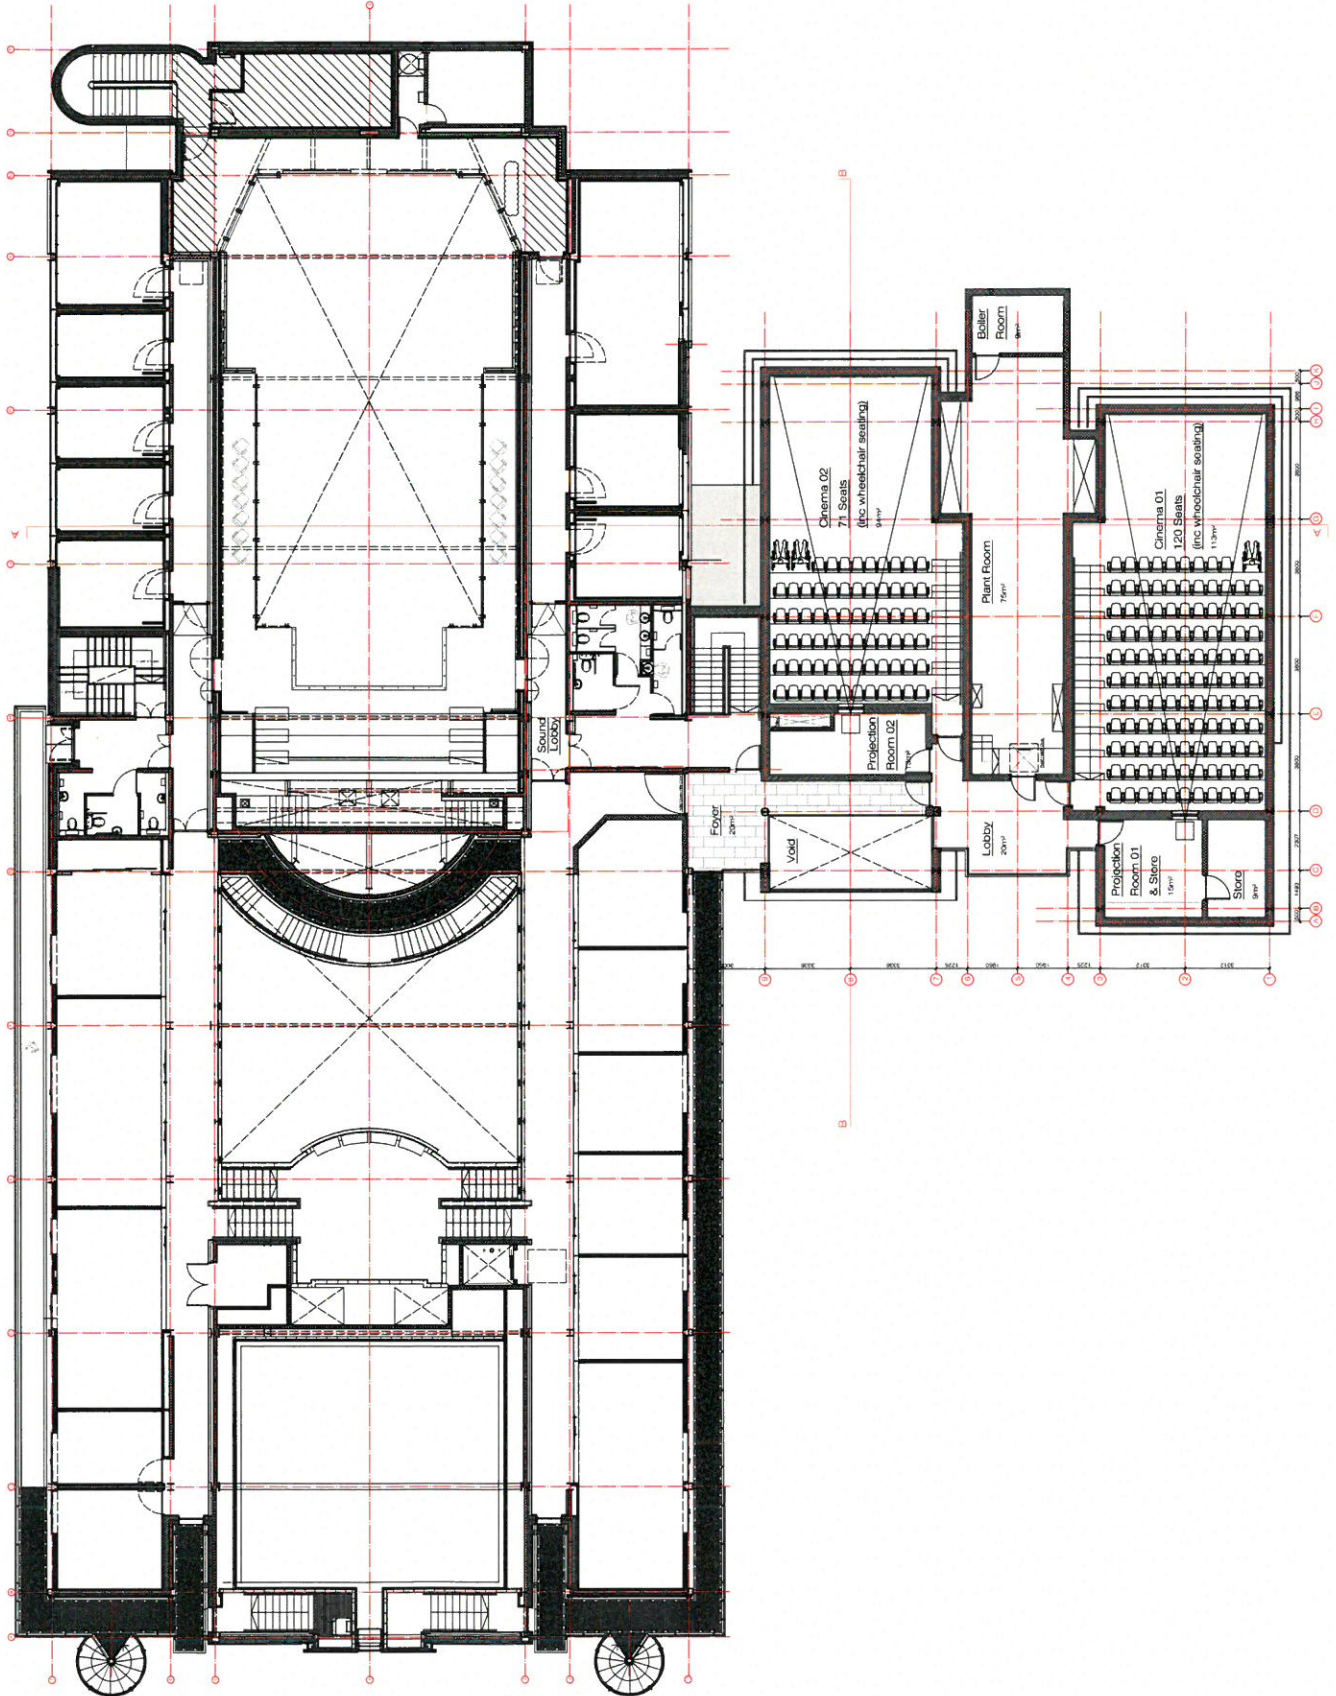

The Architects' Offices, 11 Oakley Street, Cambridge CB1 1TA  
 Tel: 01223 316225  
 Fax: 01223 316228  
 www.richardmurphyarchitects.com

**Richard Murphy Architects**  
 PROJECT: Gallery, Proposed Extension  
 Victoria Dock, Cambridge  
 LL55 1SQ  
 DRAWING NO: 100

**Proposed Second Floor Plan**  
 Planning Application Issue  
 DATE: 08/03/16  
 DRAWN BY: JAW/MB  
 CHECKED BY: JAW/MB  
 SCALE: 1:100  
 DRAWING NO: AL-02-03  
 REVISION:

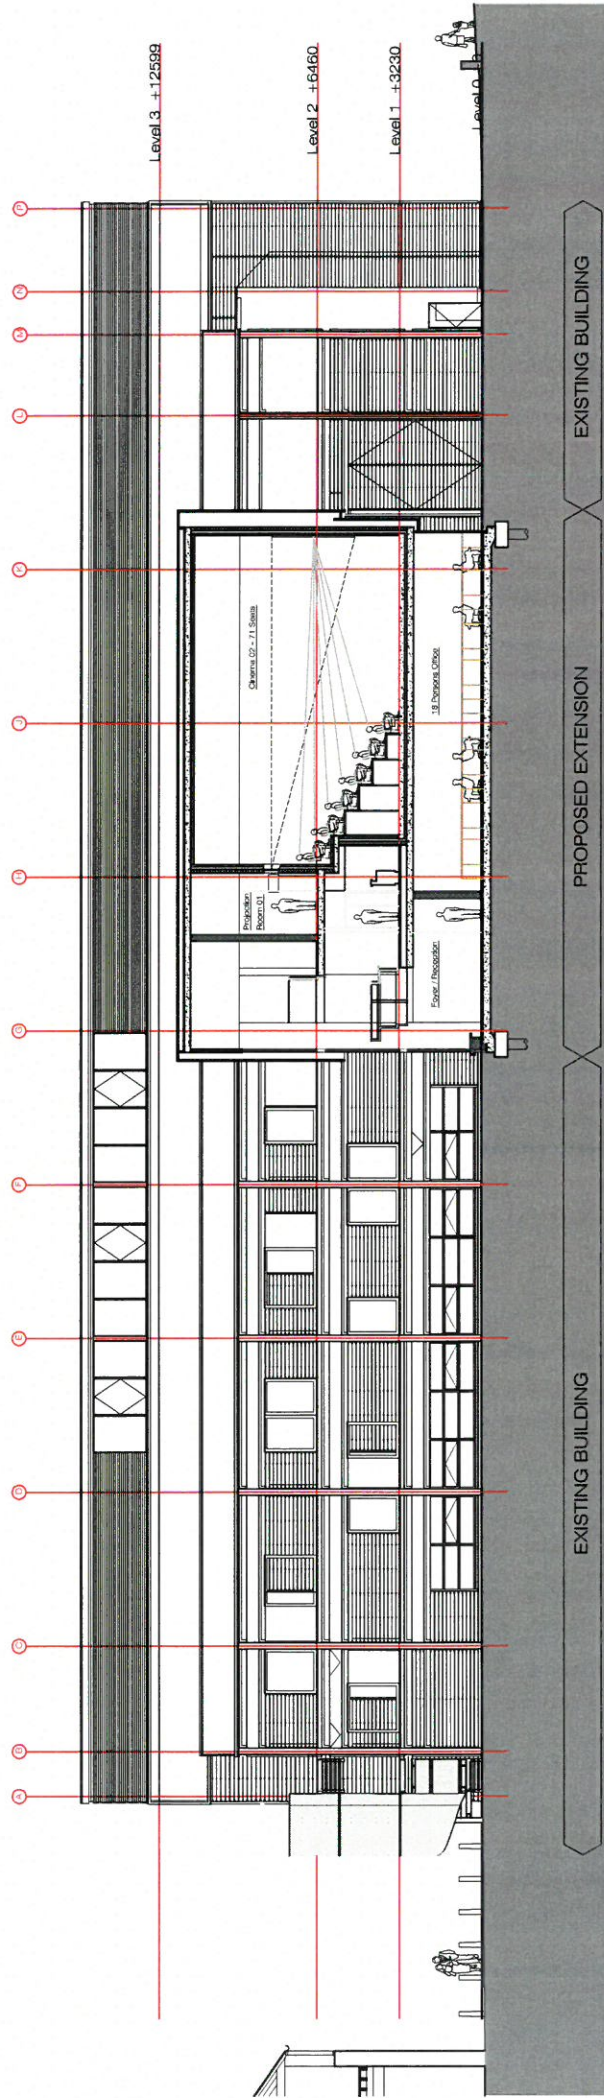

PROJECT TITLE: Galeri - Proposed Extension  
Victoria Dock, Caernarfon, LL55 15Q

DRAWING TITLE: Proposed Section BB

DWG STATUS: Planning Application Issue

DRAWN	DR	FILE	DATE	REVISION
CHECKED	JM/RM	JOB NO. 477C	08.03.2016	


SCALE: 1:200

DWG NO. AL-03-02


**NOTES**

Richard Murphy Architects Ltd. Registered in Scotland No 255372

This drawing is copyright. All rights reserved. All copies must be cleared by Richard Murphy Architects in advance. Do not scale from this drawing: work from figured dimensions only.

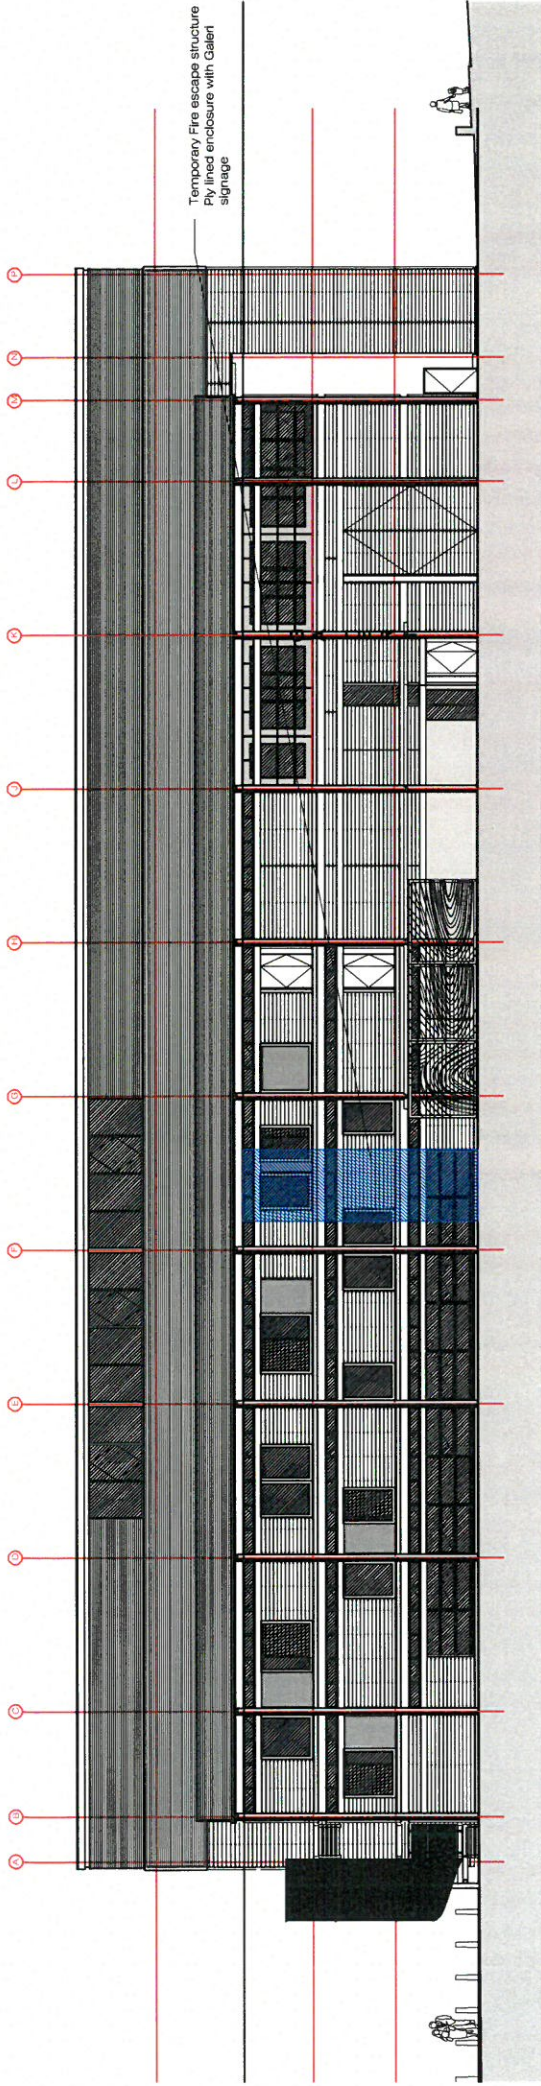

Existing South East Elevation

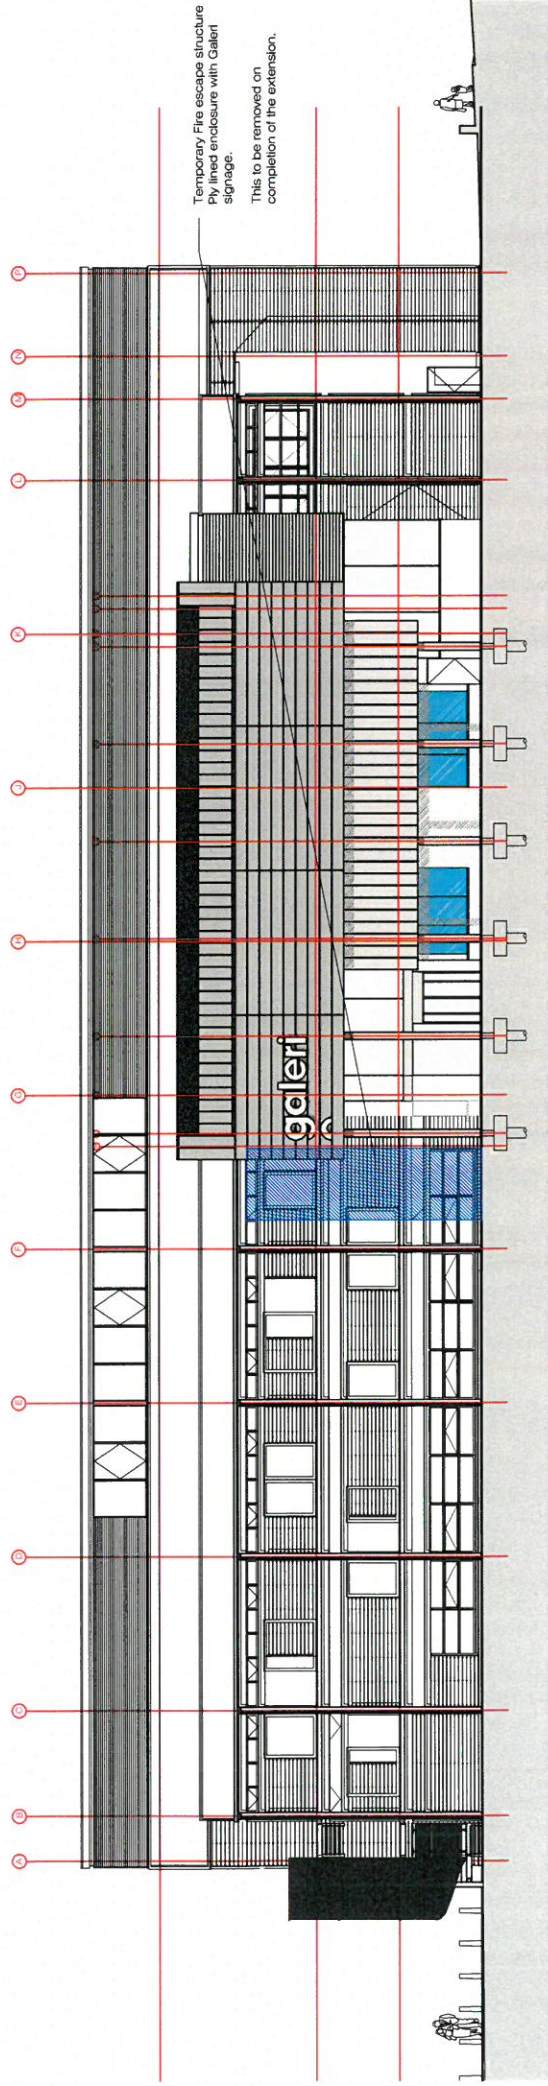

Proposed South East Elevation

NOTES

Richard Murphy Architects Ltd. Registered in Scotland No 255372

This drawing is copyright. All rights reserved. All copies must be cleared by Richard Murphy Architects in advance. Do not scale from this drawing: work from figured dimensions only.

PROJECT TITLE **Galeri Caernarfon**

DRAWING TITLE **Extension**

**Existing and Proposed SE Elevation**  
**Escape Routes and existing**  
**building changes during extension construction**

DWG STATUS


DRAWN	DR	FILE	DATE	REVISION
CHECKED	RM/JM	JOB NO. 477C	14.03.2016	AL-04-01A

The Breakfast Mission, 15 Old Fishmarket Close  
 Edinburgh EH1 1RW


t 0131 220 6125  
 f 0131 220 6781

**Richard Murphy Architects**

mail@richardmurphyarchitects.com  
 www.richardmurphyarchitects.com

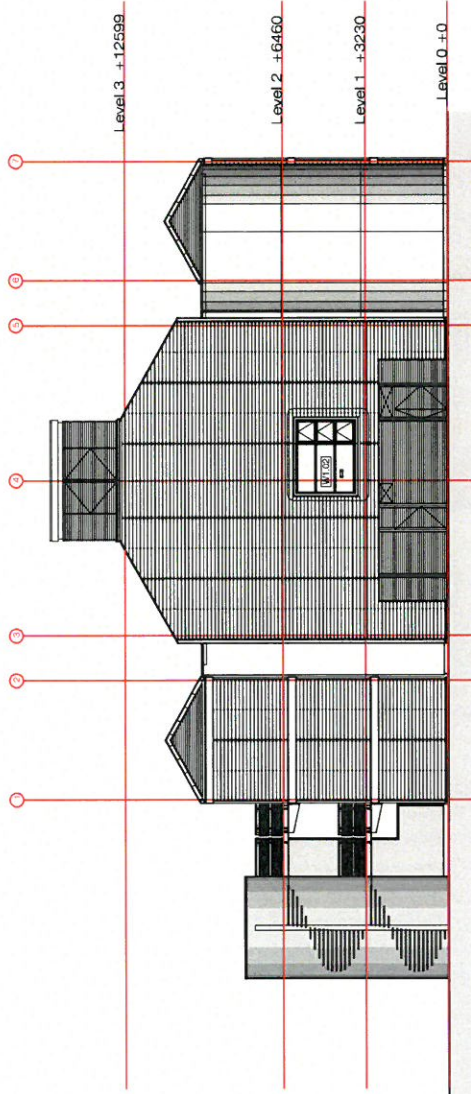

Existing North East Elevation

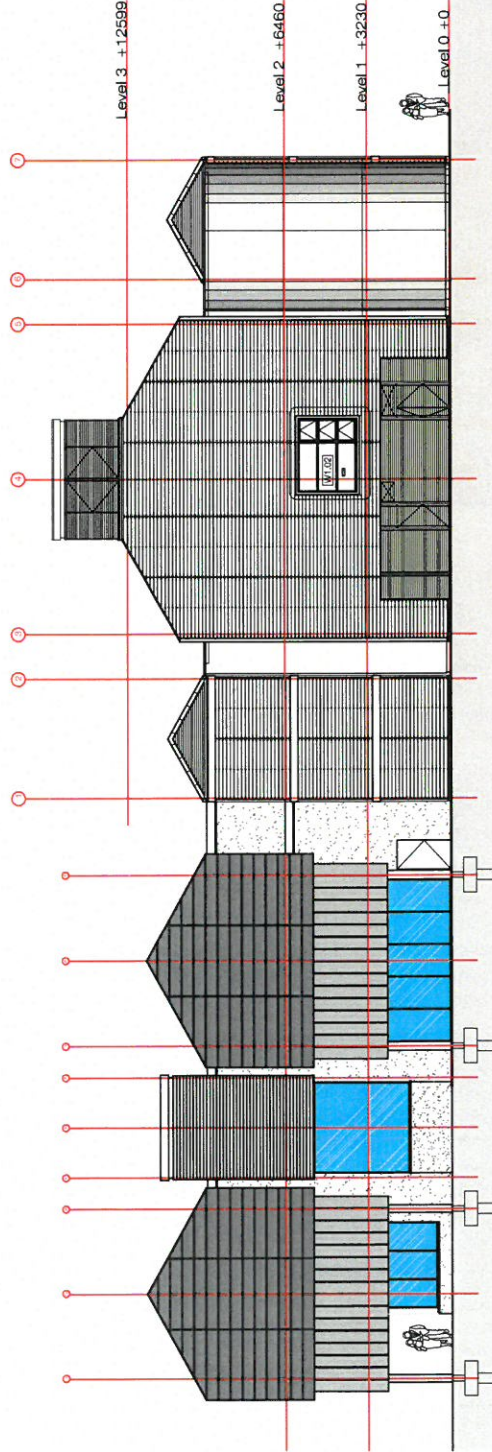

PROPOSED EXTENSION


EXISTING BUILDING

Proposed North East Elevation

NOTES

Richard Murphy Architects Ltd. Registered in Scotland No 255372

This drawing is copyright. All rights reserved. All copies must be cleared by Richard Murphy Architects in advance. Do not scale from this drawing: work from figured dimensions only.

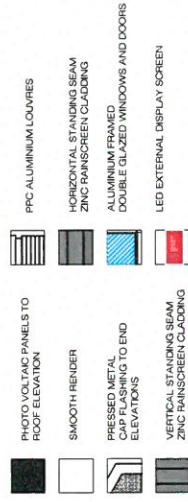

PROJECT TITLE **Galeri - Proposed Extension**  
**Victoria Dock, Caermarfon LL55 1SQ**


DRAWING TITLE **North East Elevation**  
**Existing and Proposed**  
**Planning Application Issue**

DWG STATUS **PLANNING APPLICATION ISSUE**  
 DRAWN **DR** FILE **DATE 08.03.16** REVISION **AL-04-02**  
 CHECKED **JM** JOB NO. **477C** SCALE **1:200@A3** DWG NO. **AL-04-02**


The Breakfast Mission, 15 Old Fishmarket Close  
 Edinburgh EH1 1RW  
 t 0131 220 6125  
 f 0131 220 6781





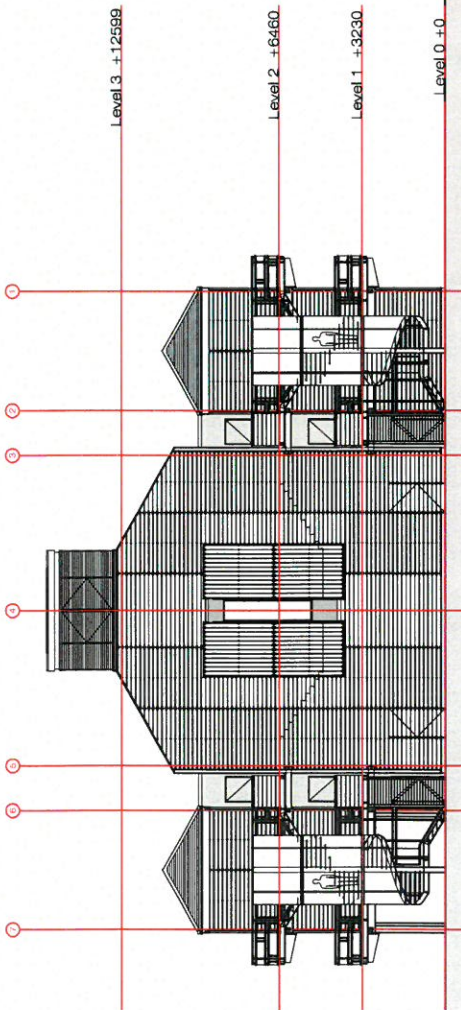

Existing South West Elevation

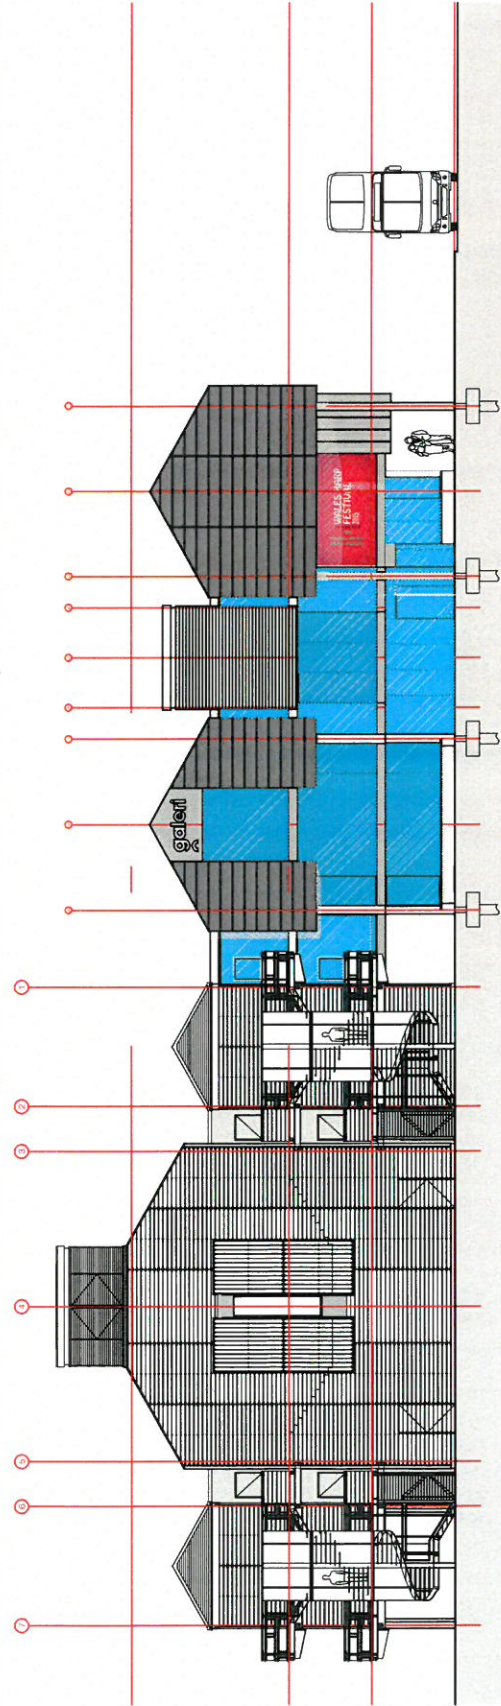

Existing Building

Proposed Extension

PEDESTRIAN WALKWAY  
COACH DROP OFF  
BALACLAVA ROAD

Proposed South West Elevation

NOTES

Richard Murphy Architects Ltd. Registered in Scotland No 255372

This drawing is copyright. All rights reserved. All copies must be cleared by Richard Murphy Architects in advance. Do not scale from this drawing: work from figured dimensions only.

- PHOTO VOLTAIC PANELS TO ROOF ELEVATION
- SMOOTH RENDER
- PRESSED METAL CAP FLASHING TO END ELEVATIONS
- VERTICAL STANDING SEAM ZINC RAINSCREEN CLADDING
- PPG ALUMINIUM LOUVERS
- HORIZONTAL STANDING SEAM ZINC RAINSCREEN CLADDING
- ALUMINIUM FRAMED DOUBLE GLAZED WINDOWS AND DOORS
- LED EXTERNAL DISPLAY SCREEN

PROJECT TITLE **Galeri - Proposed Extension**  
 Victoria Dock, Caernarfon LL55 1SQ  
 DRAWING TITLE **South West Elevation**  
 Existing and Proposed  
 Planning Application Issue


DWG STATUS  
 DRAWN DR  
 CHECKED JM  
 DATE 08.03.16  
 SCALE 1:200 @ A3  
 JOB NO. 477C  
 FILE  
 REVISION  
 DWG NO. AL-04-04  
 t 0131 220 6125  
 f 0131 220 6781

The Breakfast Mission, 15 Old Fishmarket Close  
 Edinburgh EH1 1RW

**CYNLLUN DIWYGIEDIG  
REVISED PLAN**

Datbyniwyd/Received 27.04.16

Lithofol/Signature *JM*

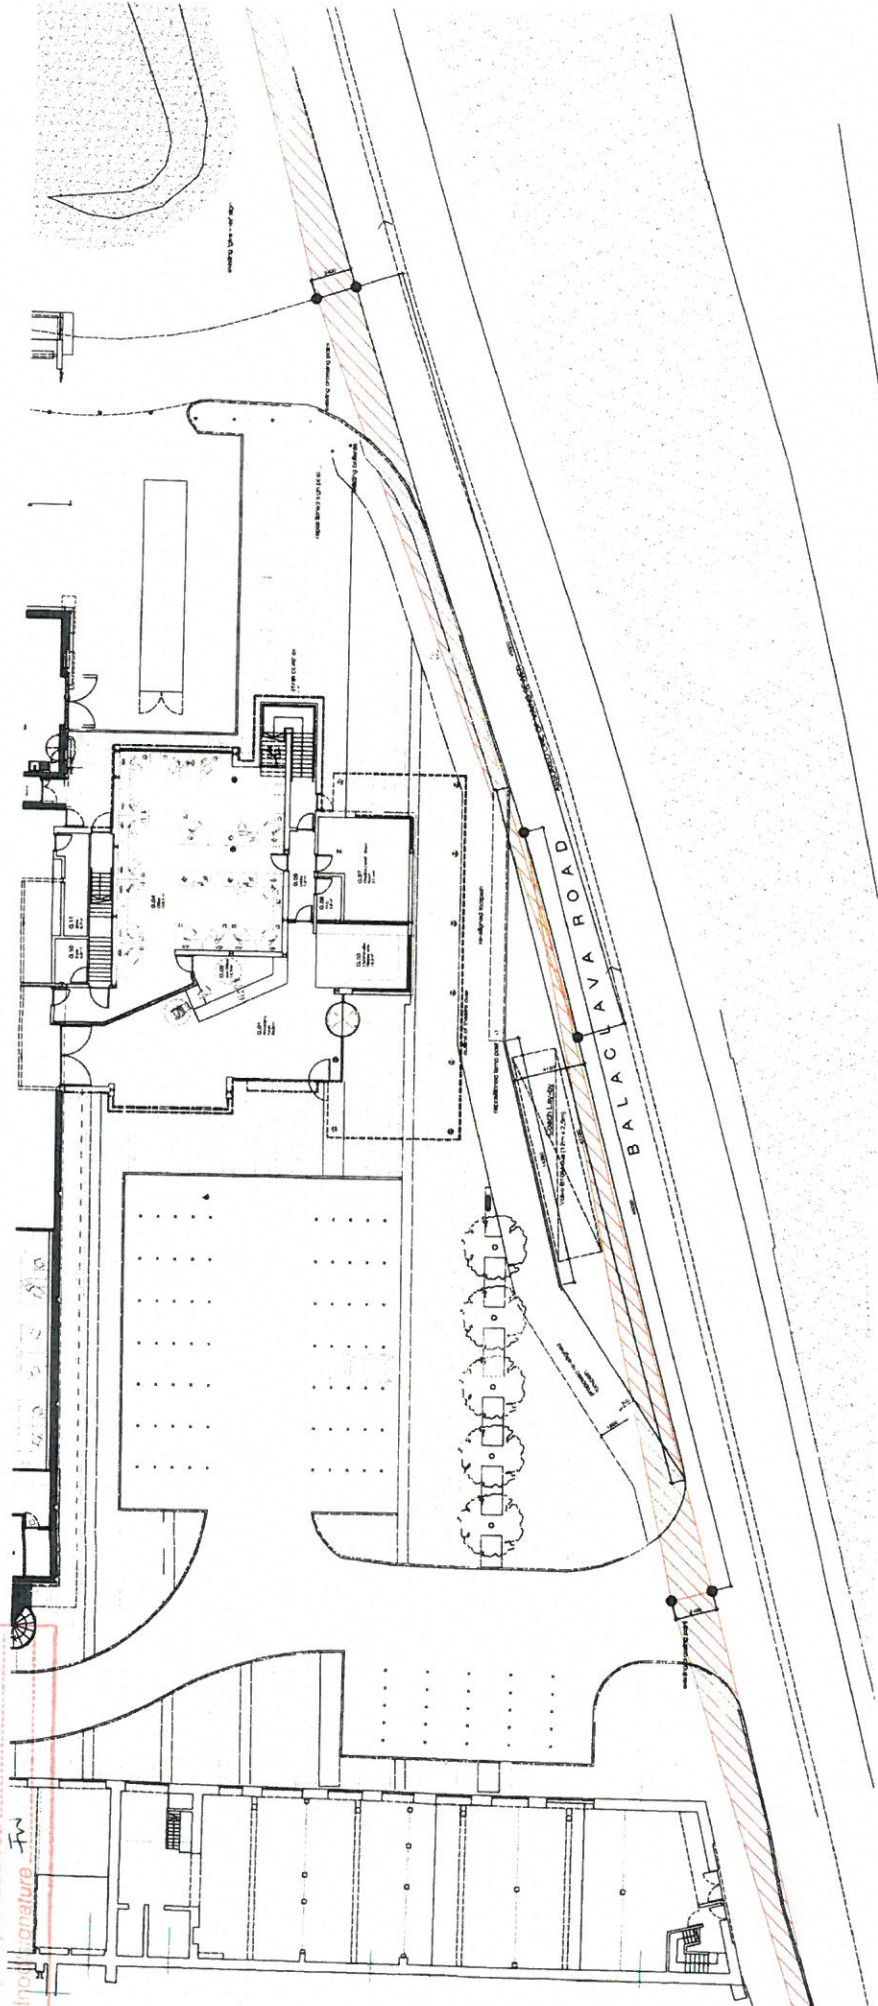

01/16  
10/16  
11/16  
12/16