


Rhif y Cais / Application Number : C16/1336/39/LL

Cynllun lleoliad ar gyfer adnabod y safle yn unig. Dim i raddfa.  
Location Plan for identification purposes only. Not to scale.

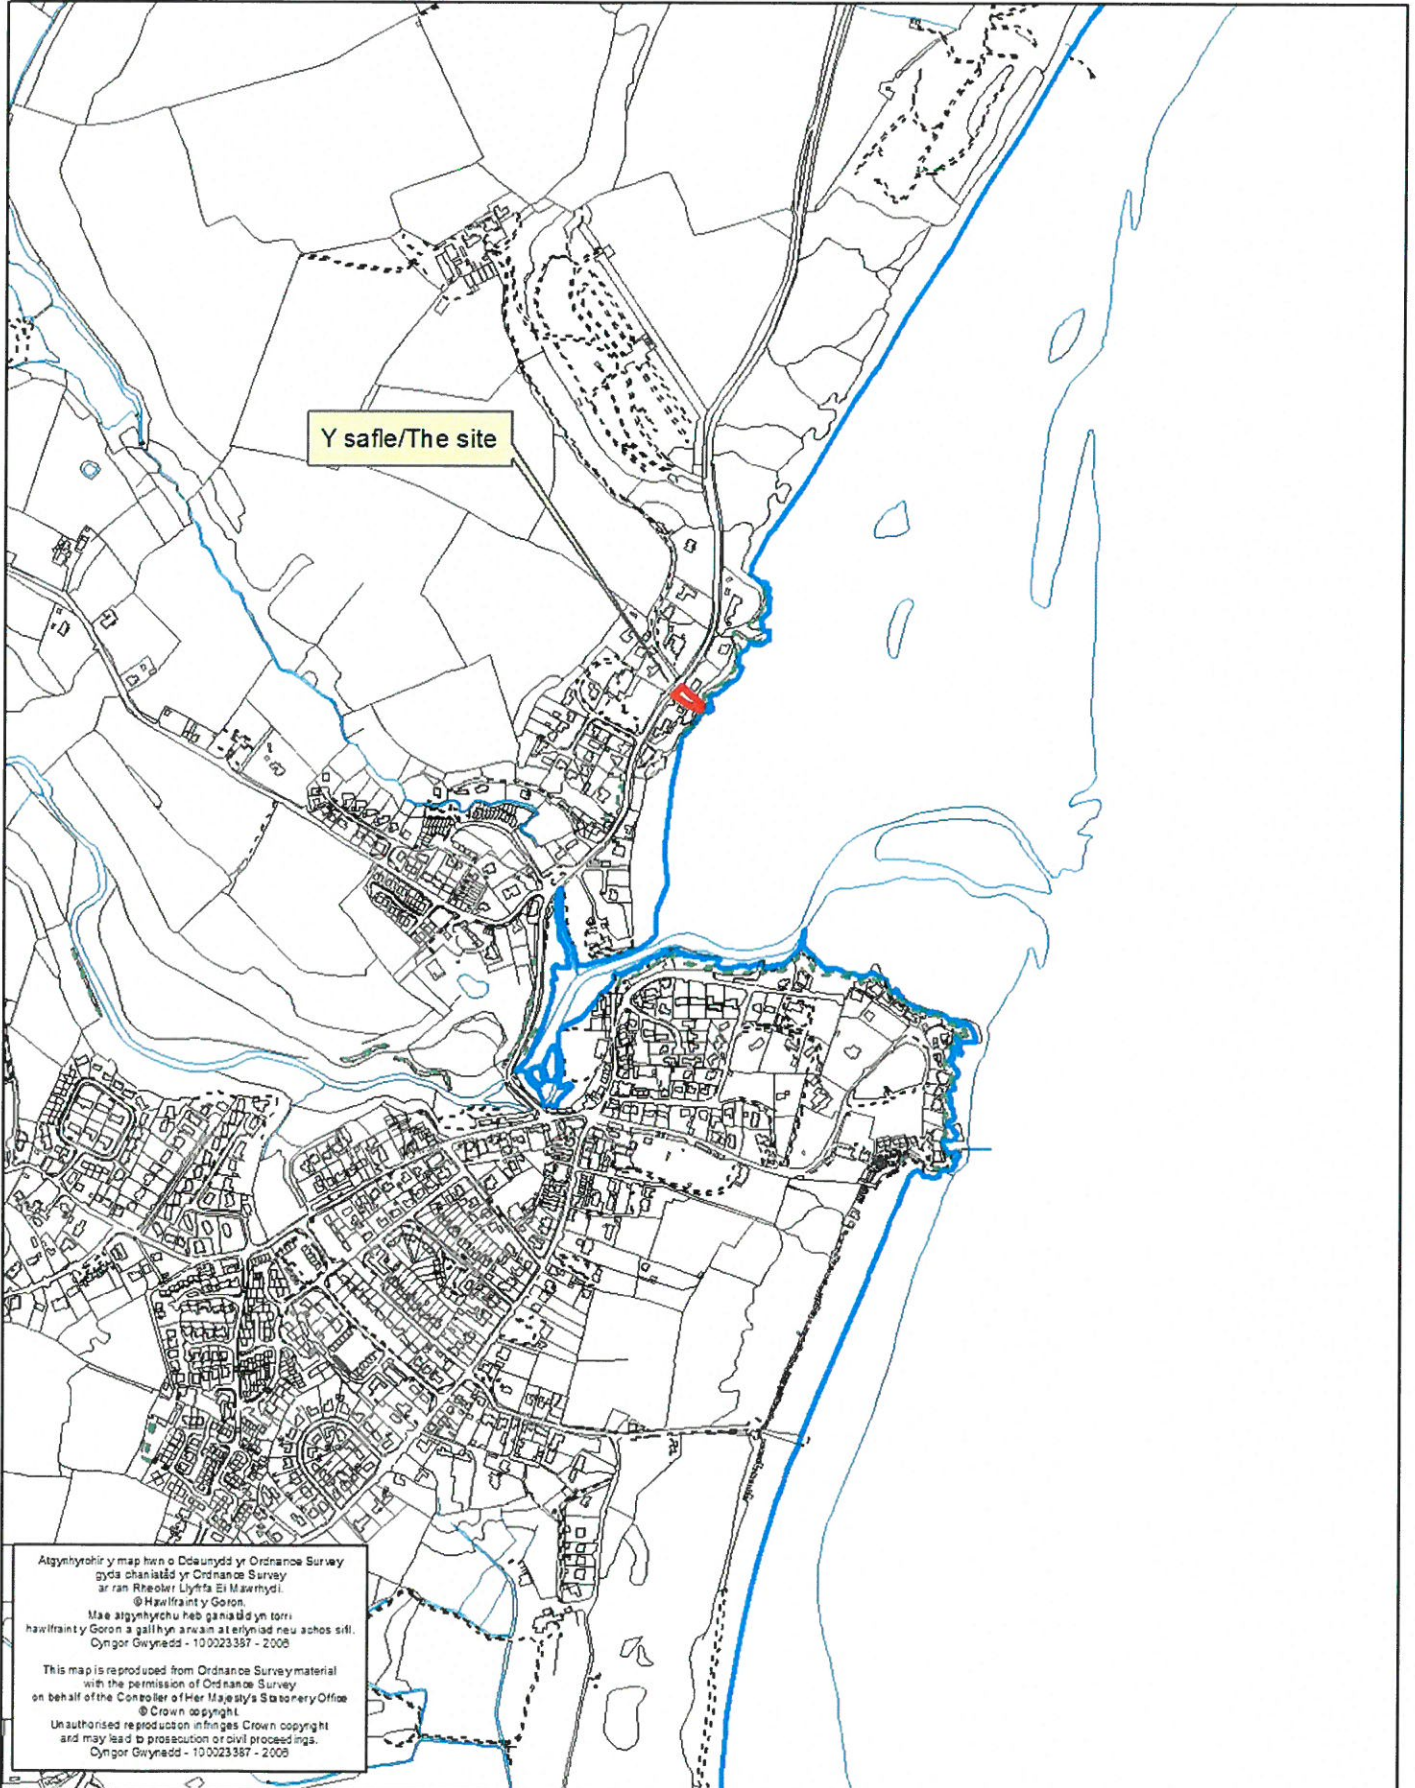



**Notes**

This drawing is indicative only. Do not scale from this drawing for construction purposes. Check all dimensions on site before fabrication or setting out. This drawing is copyright and may not be reproduced without permission of the owner.

**Key**

- Application site
- Land under applicants ownership

original by	dr by	sp by
-------------	-------	-------

**OM architecture & design**


OM architecture & design  
 45a High Street, Shrewsbury, SY1 1ST  
 T +44 (0)1743 818 819  
 E info@om-architecture.co.uk

client	
Hugh Winterbotham	
project	
Anhywel Garden, Abersoch	
drawing	
Existing Site Location Plan	
computer file	plot date
project number	scale
-	1/1000@A3
drawing number	rev
PL01	P

© Crown copyright and database rights 2016  
 Ordnance Survey 0100031673



This drawing is to be read in conjunction with all related drawings. Do not scale from this drawing. All dimensions must be checked and verified on site before commencing any work or producing shop drawings. The originator should be notified immediately of any discrepancy. This drawing is copyright and remains the property of OM architecture & design.

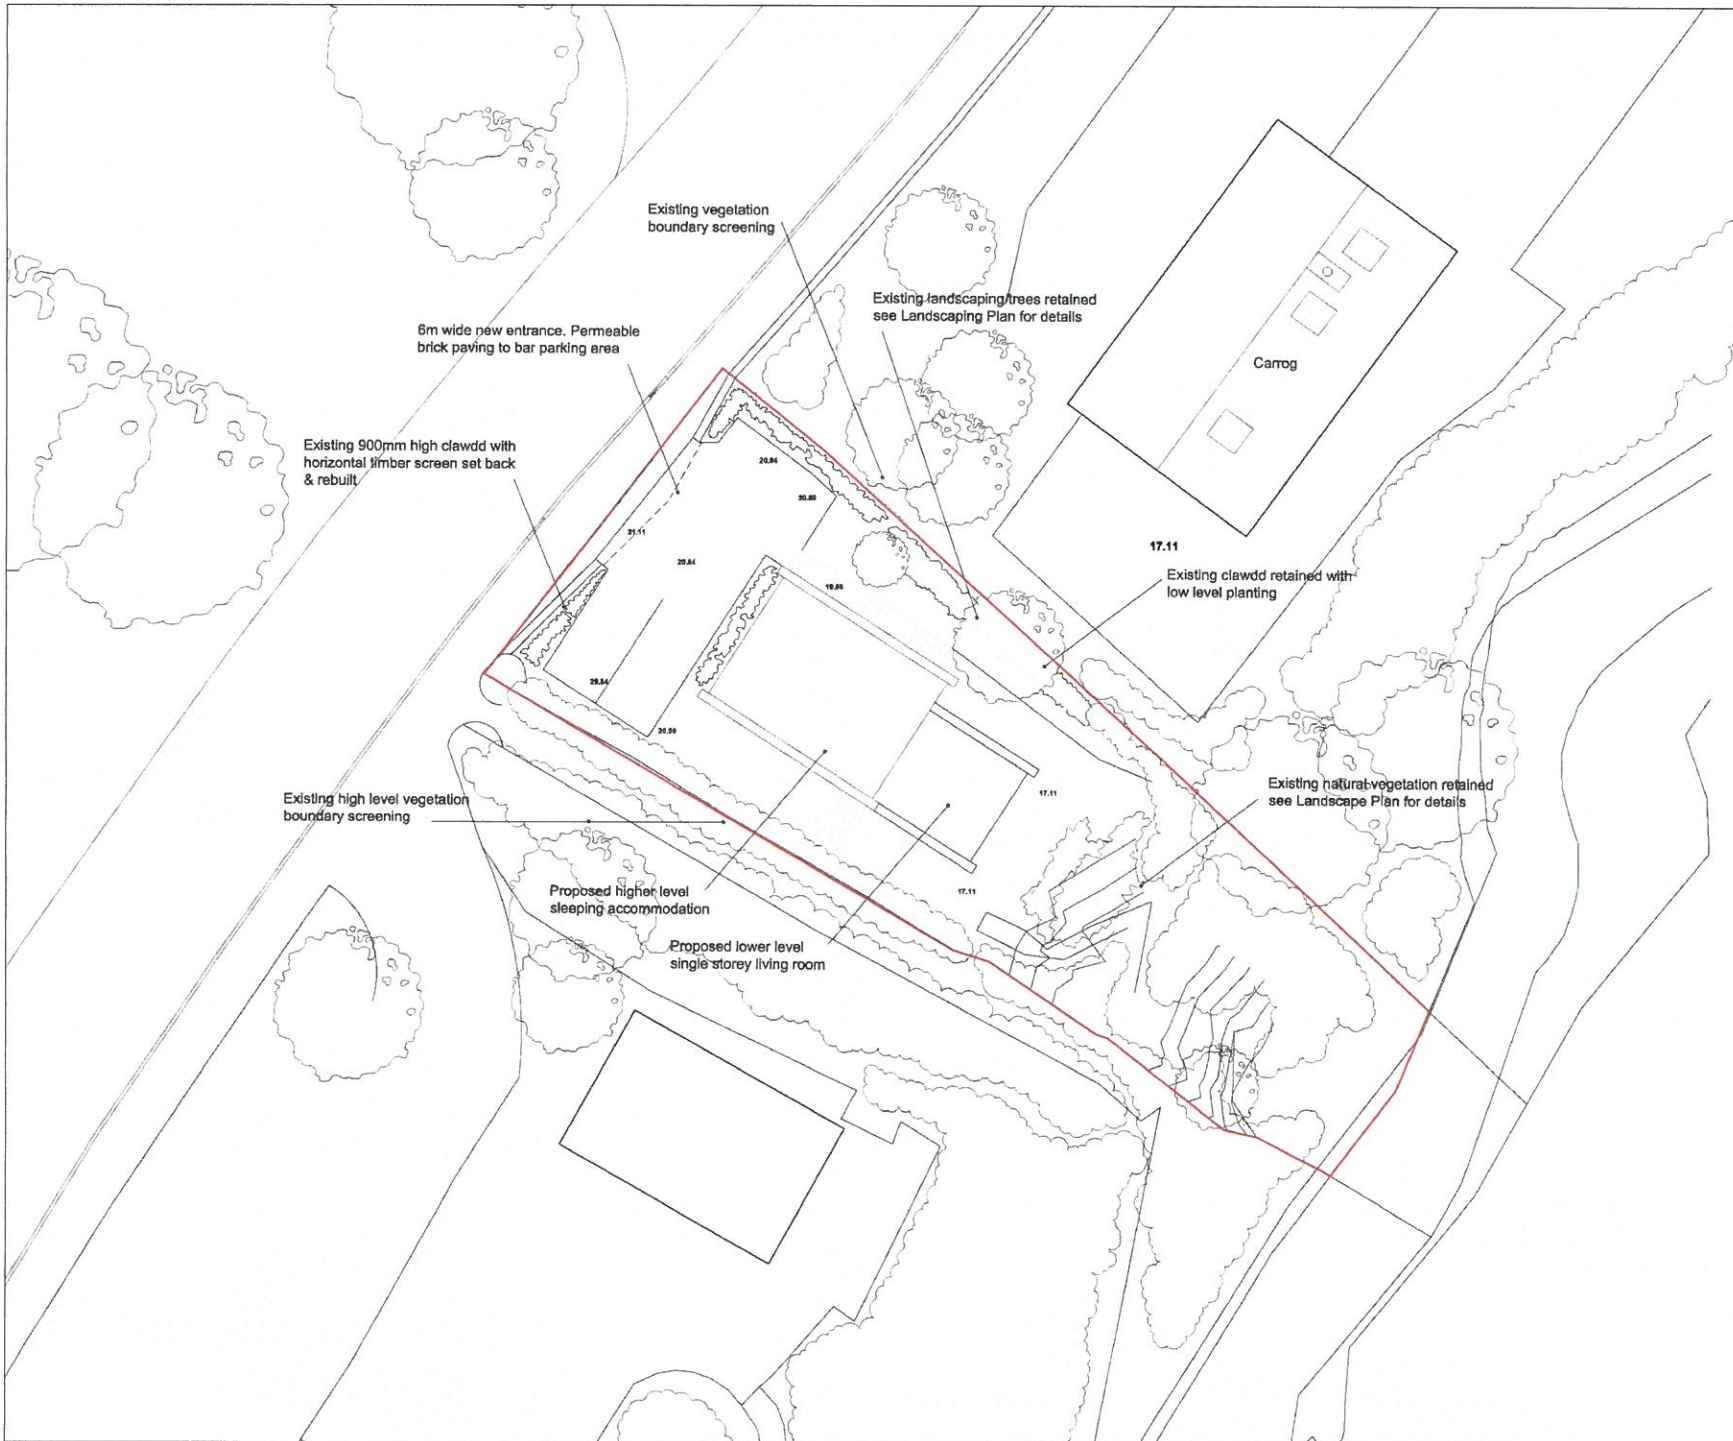

**Notes**

This drawing is indicative only. Do not scale from this drawing for construction purposes. Check all dimensions on site before fabrication or setting out. This drawing is copyright and may not be reproduced without permission of the owner.

**Key**

original by	dr by	sp by

**OM architecture & design**

OM architecture & design  
 45a High Street, Shrewsbury, SY1 1ST  
 T +44 (0)1743 818 610  
 E info@om-architecture.co.uk

client Hugh Winterbotham		
project Anhywel Garden, Abersoch		
drawing Proposed Site Plan		
computer file	plot date	
project number -	scale 1/100@A1	
drawing number PL05	rev	issue status P


This drawing is to be read in conjunction with all related drawings. Do not scale from this drawing. All dimensions must be checked and verified on site before commencing any work or producing shop drawings. The originator should be notified immediately of any discrepancy. This drawing is copyright and remains the property of OM architecture & design.

**Notes**

This drawing is indicative only. Do not scale from this drawing for construction purposes. Check all dimensions on site before fabrication or setting out. This drawing is copyright and may not be reproduced without permission of the owner.

**Key**

original by \_\_\_\_\_ dr by \_\_\_\_\_ sp by \_\_\_\_\_

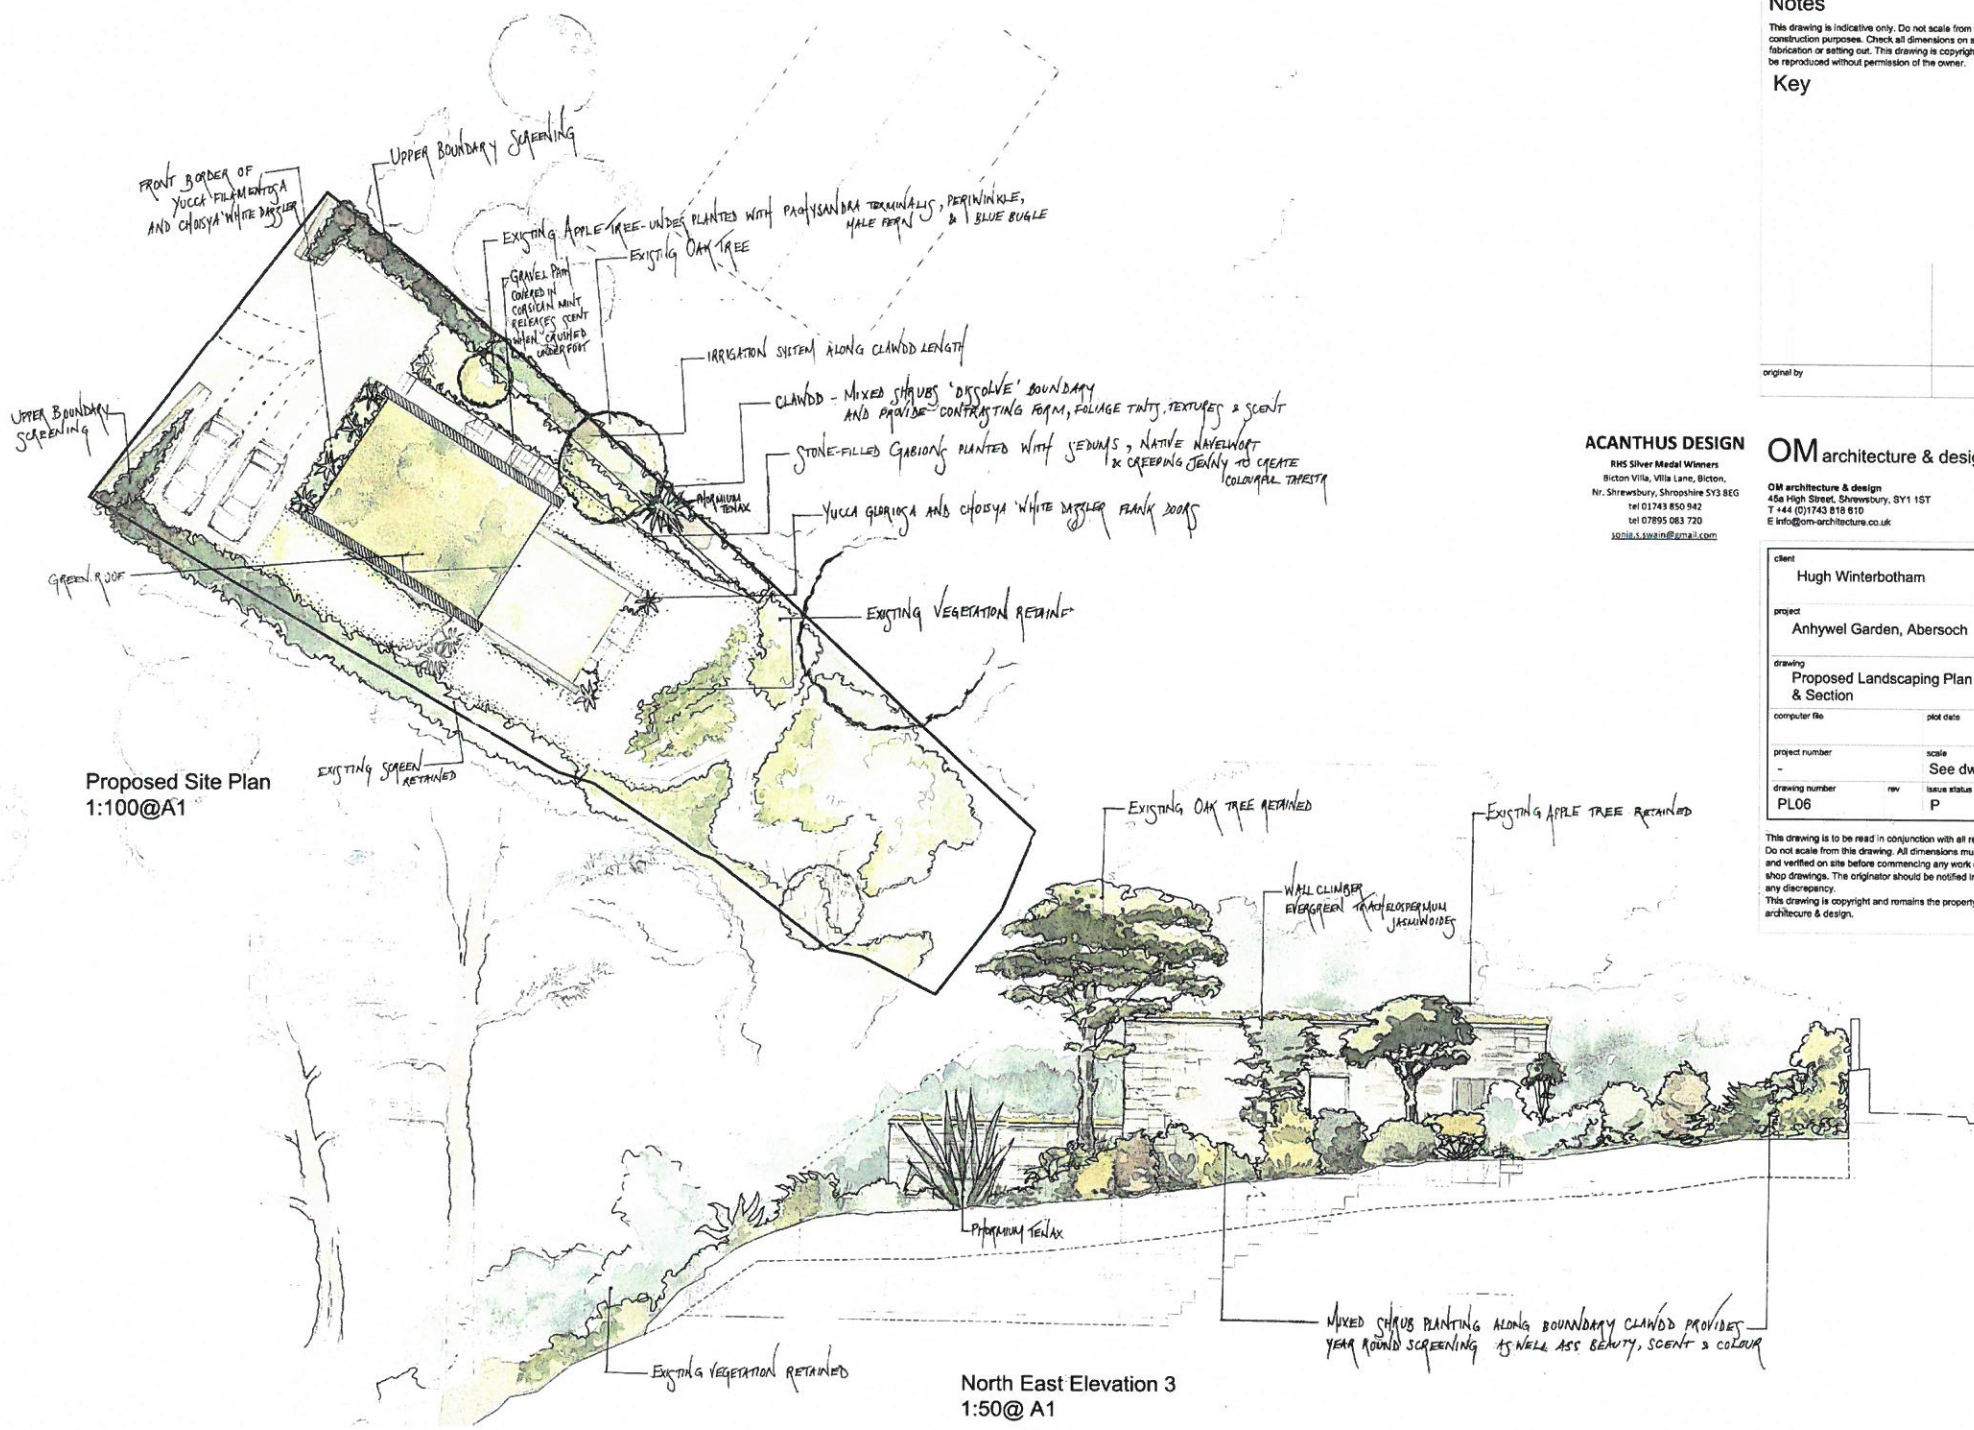

Proposed Site Plan  
1:100@A1

North East Elevation 3  
1:50@A1


**ACANTHUS DESIGN**  
RHS Silver Medal Winners  
Bilton Villa, Villa Lane, Bilton,  
Nr. Shrewsbury, Shropshire SY3 8EG  
tel 01743 850 842  
tel 07895 083 720  
sarah.s.wain@acanthus.com

**OM architecture & design**


OM architecture & design  
45a High Street, Shrewsbury, SY1 1ST  
T +44 (0)1743 618 810  
E info@om-architecture.co.uk

client	
Hugh Winterbotham	
project	
Anhywel Garden, Abersoch	
drawing	
Proposed Landscaping Plan & Section	
computer file	plot date
project number	scale
-	See dwg
drawing number	rev
PL06	P

This drawing is to be read in conjunction with all related drawings. Do not scale from this drawing. All dimensions must be checked and verified on site before commencing any work or producing shop drawings. The originator should be notified immediately of any discrepancy. This drawing is copyright and remains the property of OM architecture & design.

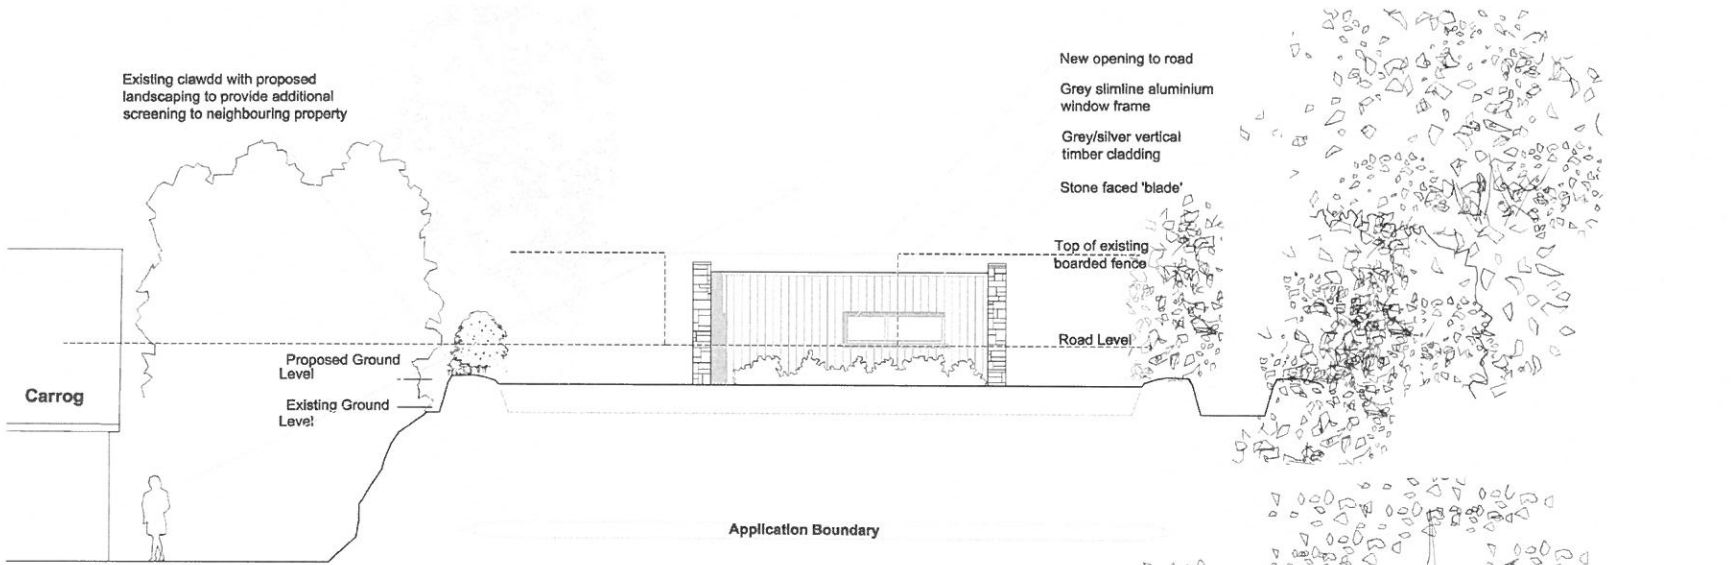

North West Elevation 1

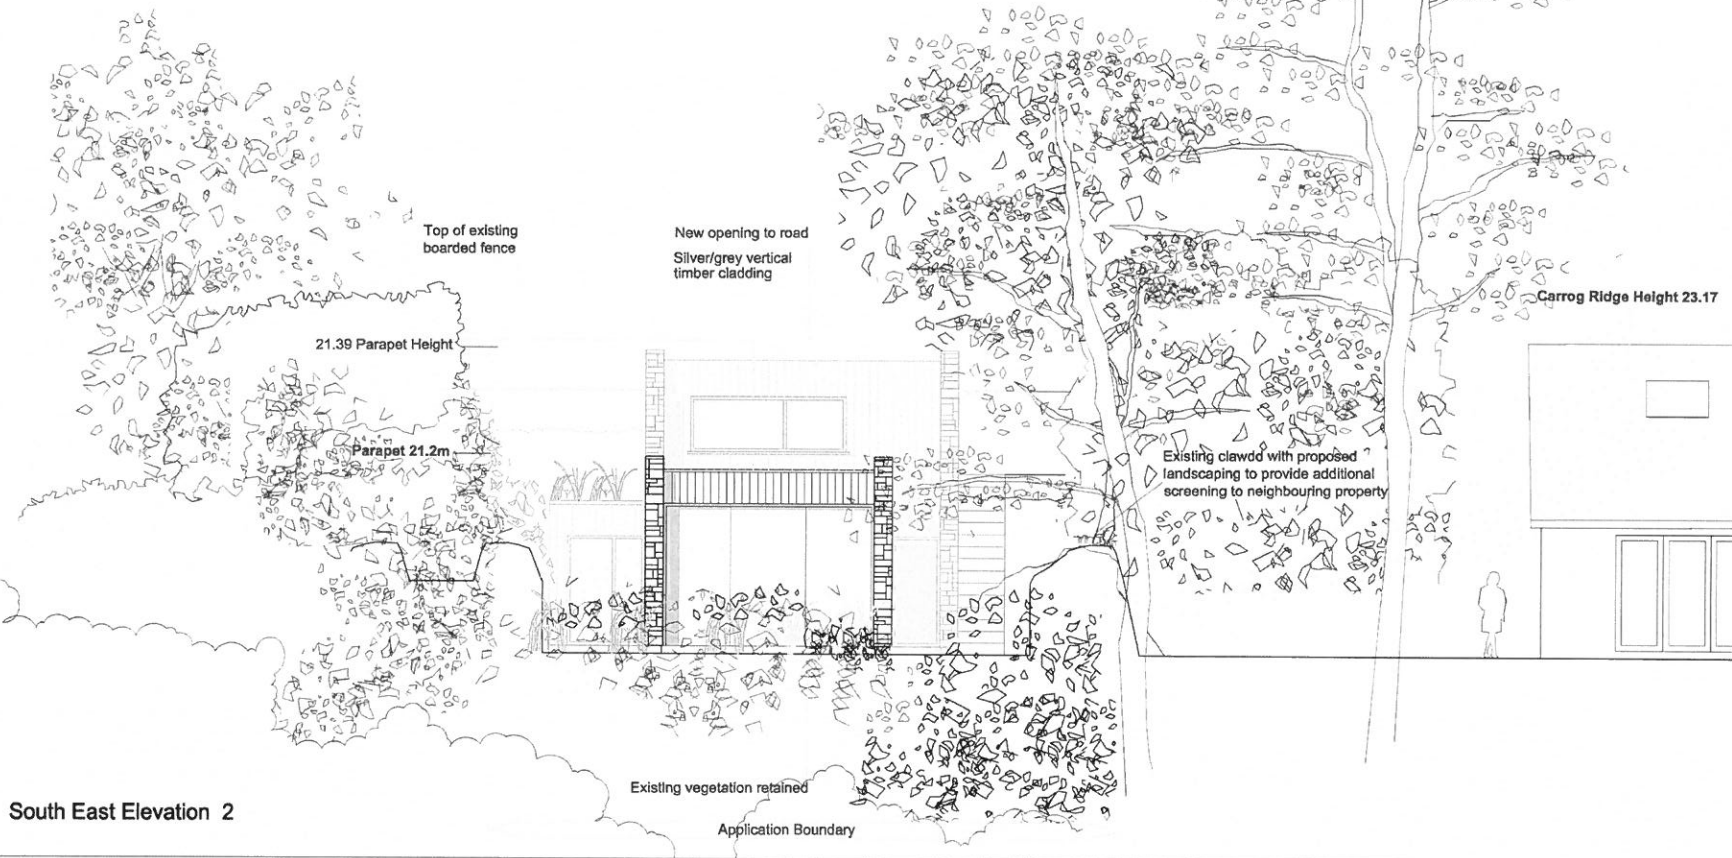


South East Elevation 2

**Notes**

This drawing is indicative only. Do not scale from this drawing for construction purposes. Check all dimensions on site before fabrication or setting out. This drawing is copyright and may not be reproduced without permission of the owner.

**Key**

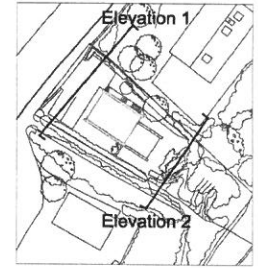


original by \_\_\_\_\_ dr by \_\_\_\_\_ sp by \_\_\_\_\_

**OM architecture & design**


OM architecture & design  
45a High Street, Shrewsbury, SY1 1ST  
T +44 (0)1743 818 610  
E info@om-architecture.co.uk

client		
High Winterbotham		
project		
Anhywel Garden, Abersoch		
drawing		
Proposed Elevations North West and South East Elevations		
computer file	plot date	
project number	scale	
-	1/50@A1	
drawing number	rev	issue status
PL13		P

This drawing is to be read in conjunction with all related drawings. Do not scale from this drawing. All dimensions must be checked and verified on site before commencing any work or producing shop drawings. The originator should be notified immediately of any discrepancy. This drawing is copyright and remains the property of OM architecture & design.

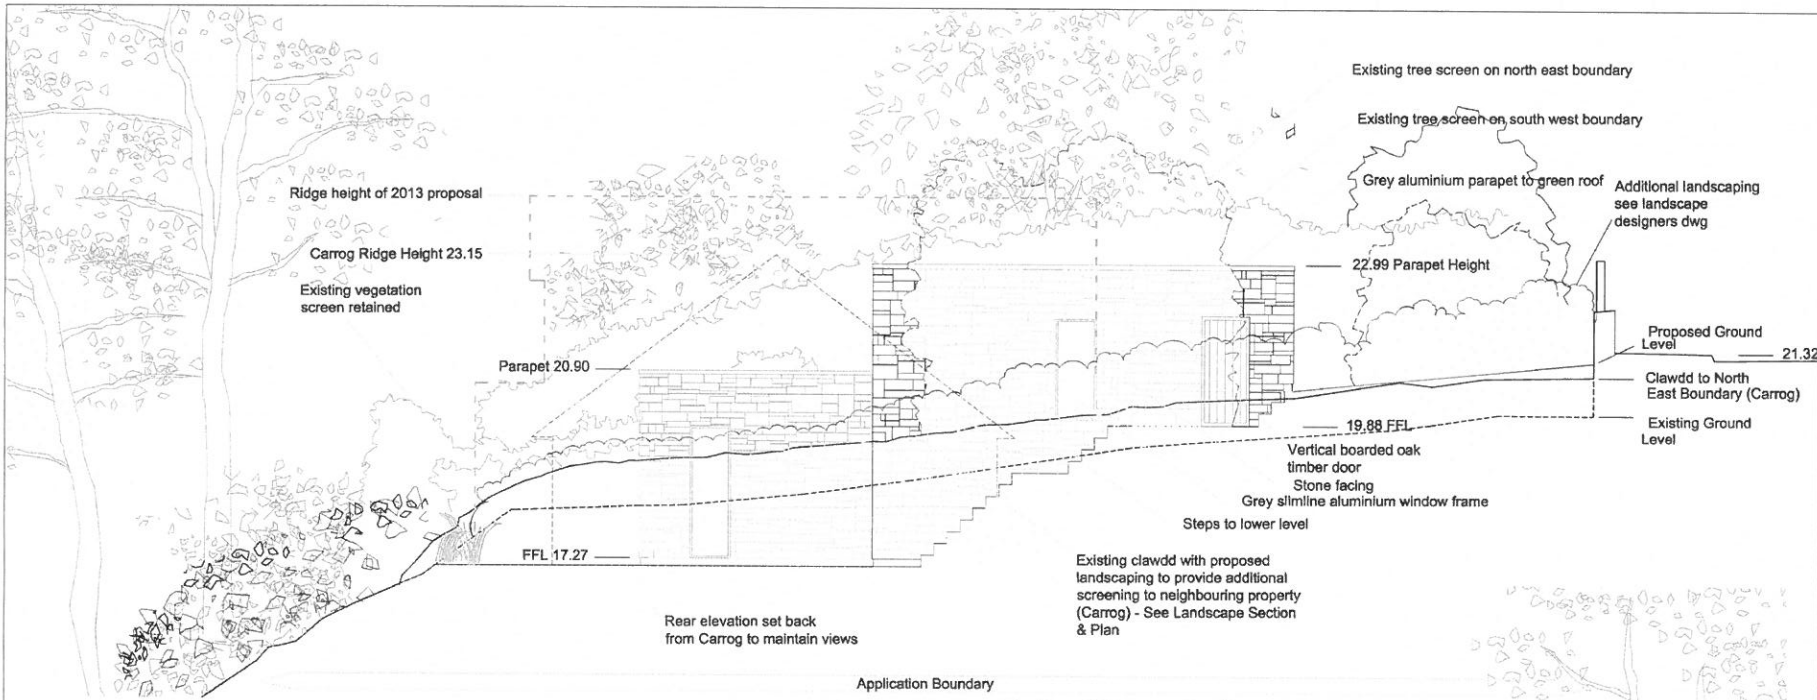

North East Elevation 3

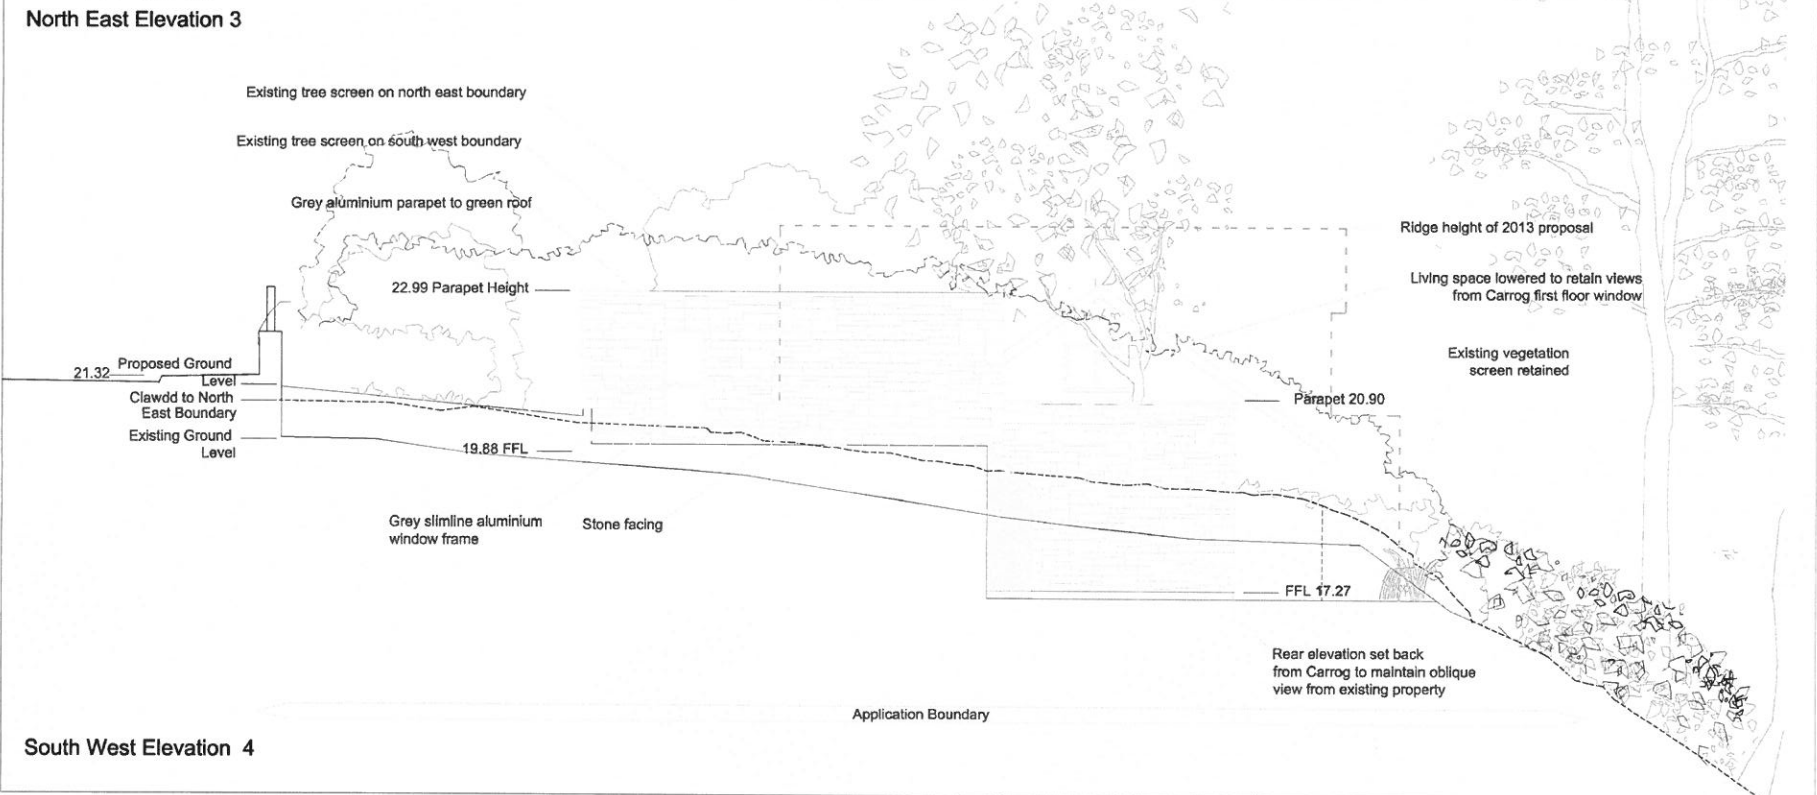


South West Elevation 4

**Notes**

This drawing is indicative only. Do not scale from this drawing for construction purposes. Check all dimensions on site before fabrication or setting out. This drawing is copyright and may not be reproduced without permission of the owner.

**Key**

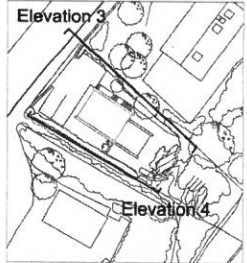

original by \_\_\_\_\_ dr by \_\_\_\_\_ sp by \_\_\_\_\_

**OM architecture & design**

OM architecture & design  
45a High Street, Snowebery, SY1 1ST  
T +44 (0)1743 818 610  
E info@om-architecture.co.uk

client <b>Hugh Winterbotham</b>	
project <b>Anhywel Garden, Abersoch</b>	
drawing <b>Proposed Elevations North East and South West Elevations</b>	
computer file	plot date
project number -	scale <b>1/50@A1</b>
drawing number <b>PL14</b>	rev P
issue status P	

This drawing is to be read in conjunction with all related drawings. Do not scale from this drawing. All dimensions must be checked and verified on site before commencing any work or producing shop drawings. The originator should be notified immediately of any discrepancy. This drawing is copyright and remains the property of OM architecture & design.