


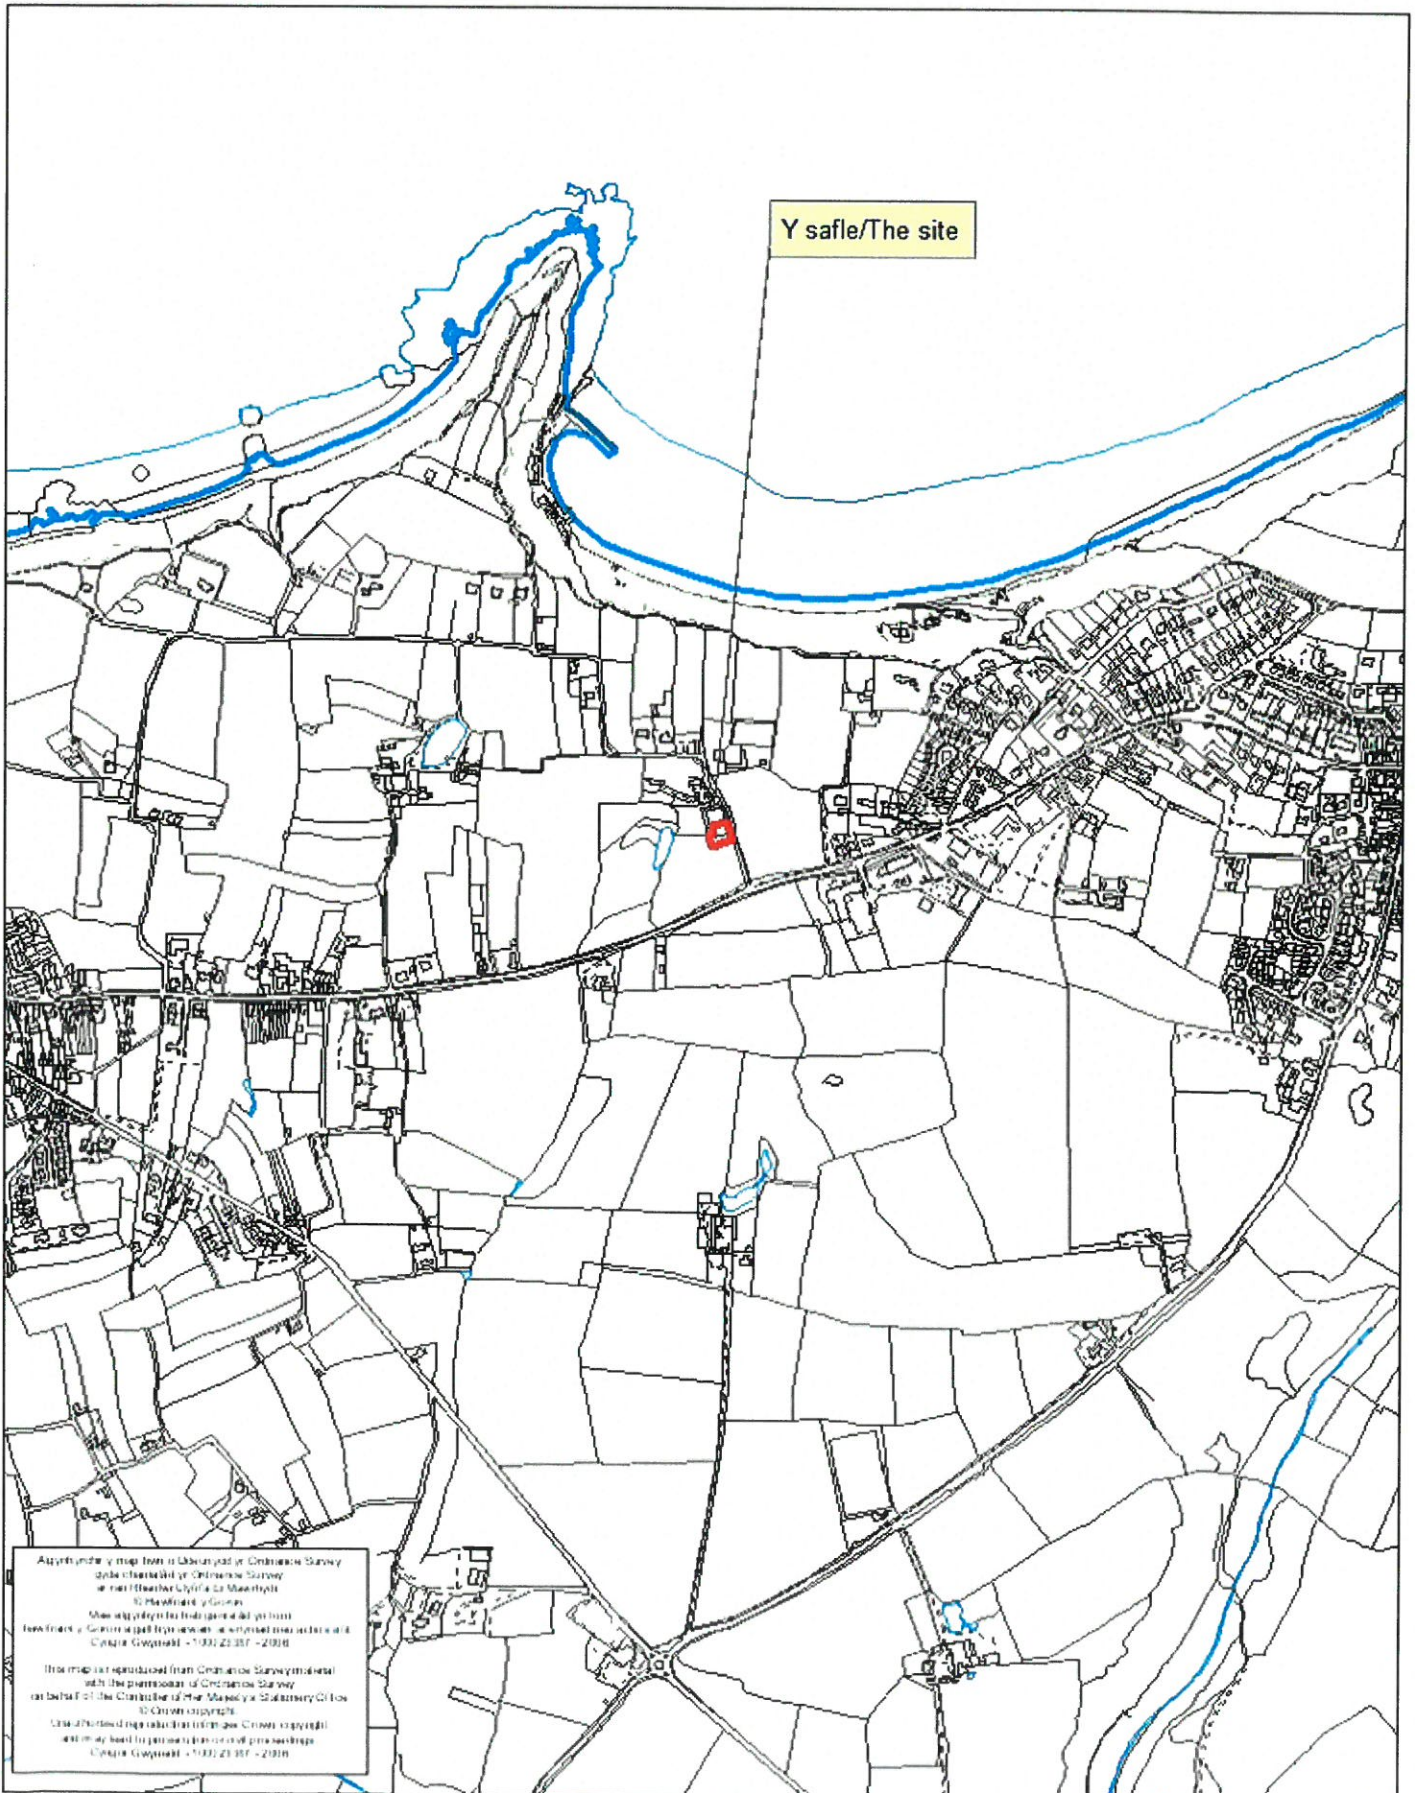

Rhif y Cais / Application Number : C18/0023/42/LL


Cynllun lleoliad ar gyfer adnabod y safle yn unig. Dim i raddfa.
Location Plan for identification purposes only. Not to scale.





DEMOLISH EXISTING STORAGE SHED AND ERECT 2 NO. HOLIDAY UNITS AT 'TYN PULL BUNGALOW', LON TYN PULL, NEFYN, PULLHELI, GWYNEDD LL53 6EN FOR MR & MRS. J FROOME

location plans

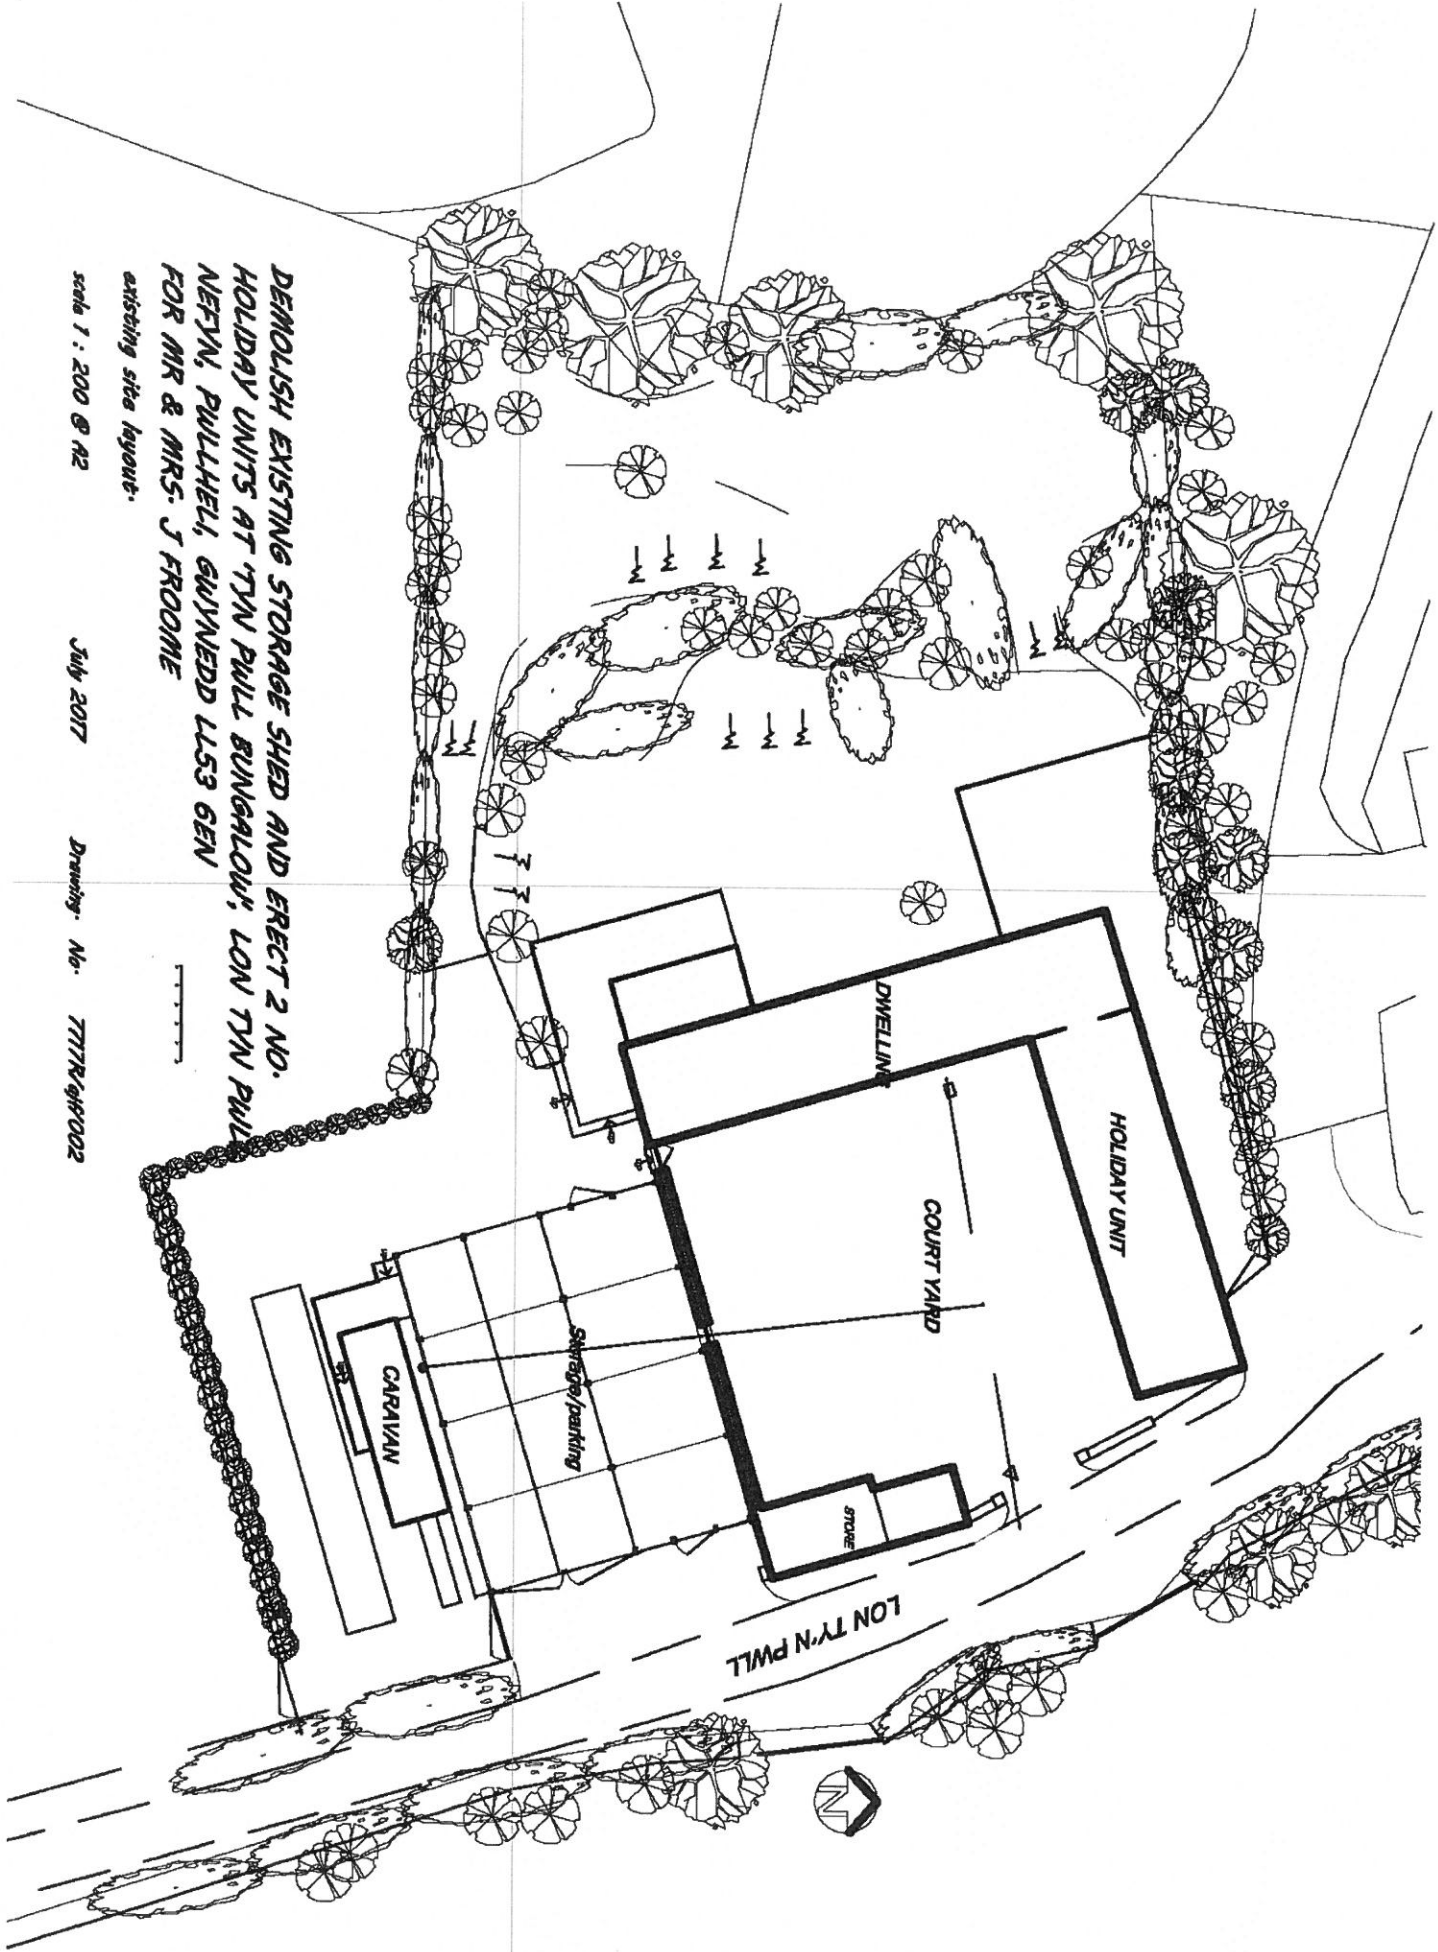

DEMOLISH EXISTING STORAGE SHED AND ERECT 2 NO.
 HOLIDAY UNITS AT TYN PWLL BUNGALOW, LON TYN PWLL
 NEFYN, PULLHELL, GWYNEDD LL53 6EN
 FOR MR & MRS. J FROOME
 existing site layout.


scale 1 : 200 @ A2

July 2017


Drawing No. 777TR/GH/002

CYMRU GWYBODA
 ADAM PROUDLODD
 10 MAI 2018
 GWASANAETH CYLLUNOAC
 RIF TRAC


CYLLUN DIWYCHIEDIG
 REVISED PLAN
 Derbymwyd / Received: 10/05/18
 Llofnodsignature: [Signature]

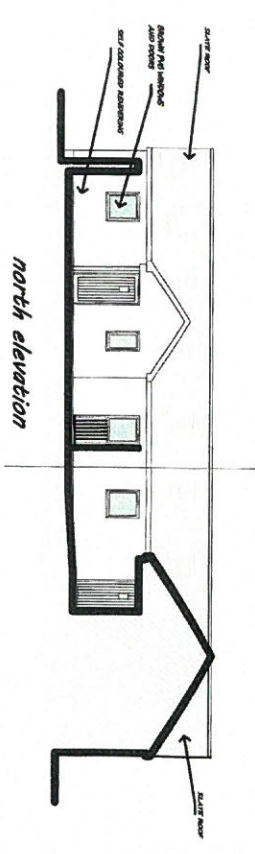


north elevation

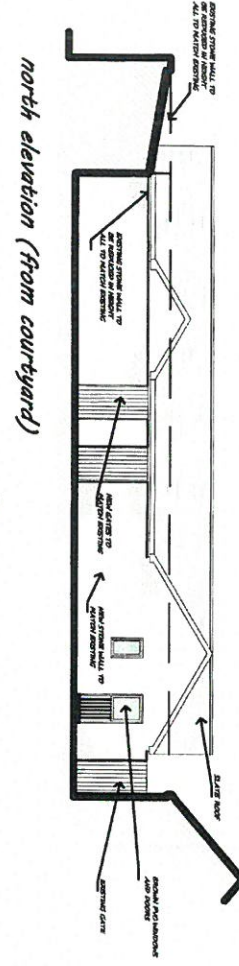


north elevation (from courtyard)

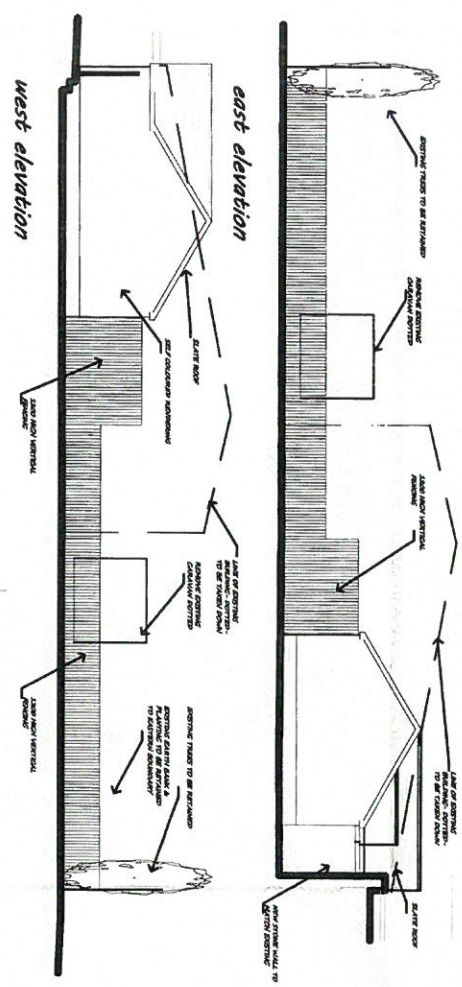


east elevation

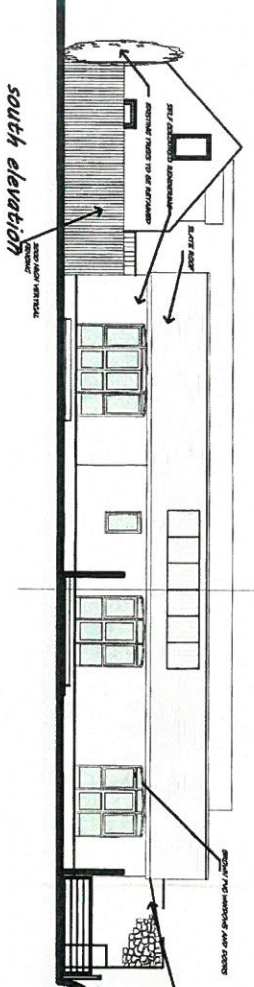


west elevation

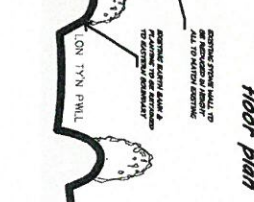

south elevation

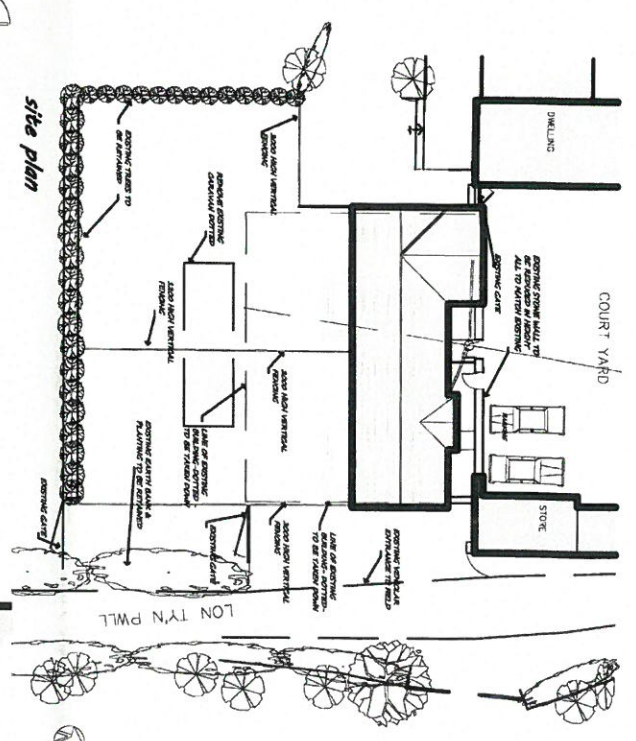

site plan

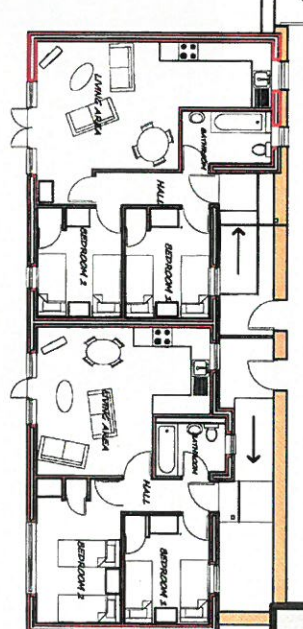

Floor plan

DEMOLISH EXISTING STORAGE SHED AND ERECT 2 NO. HOLIDAY UNITS AT 77N PULL BUNGALOW, LON TYN PULL, NEFYN, PULLHILL, GWYNEDD LLS3 GEN, FOR MR & MRS. J FROOM
 Proposed plans, elevations and section.
 scale 1: 100 @ A2 & 1: 200 March 2018 dpy No 777TR-2-GAP004 rev A