


Rhif y Cais / Application Number : C15-0377-22-LL


Cynllun lleoliad ar gyfer adnabod y safle yn unig. Dim i raddfa.  
Location Plan for identification purposes only. Not to scale.

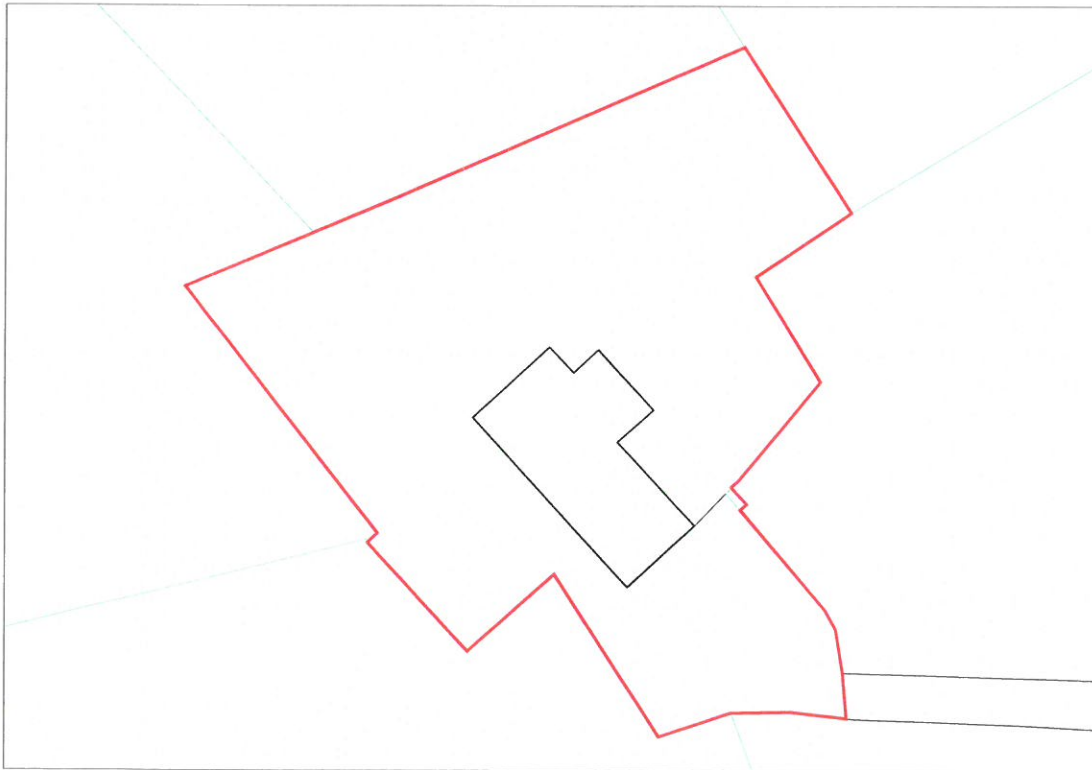





1 Site Layout - As Existing  
Scale: 1:250

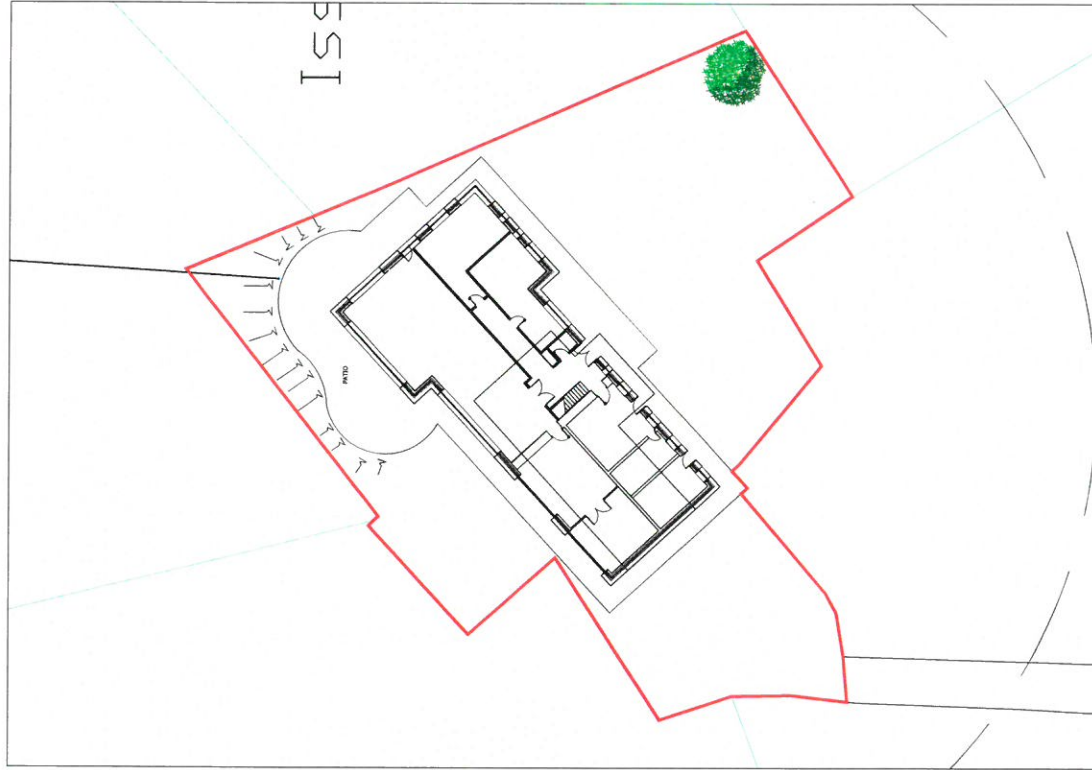

2 Site Layout - As Proposed  
Scale: 1:250



3 Site Location Plan  
Scale: 1:2500




**Diseno**  
4 Highgate House  
Brunel Way  
West Chiswick, Uxbridge, Middlesex UB8 3PH  
T: +44 (0)1895 815151  
E: west@diseno-hd.co.uk  
W: www.diseno-hd.co.uk

All work to be carried out in accordance with the requirements of the Building Regulations and the Water Industry Regulations (where applicable).  
Do not scale from this drawing. Dimensions to be used if any discrepancies.  
Verify relevant dimensions on site before commencing work or preparing shop drawings.  
This drawing is copyright.


REV	DATE	DESCRIPTION
A	08/08/15	Amended following amended floor plans

PROJECT  
Proposed Extension  
Bryn Llys, Nebo  
Caernarfon, LL54 6EH  
DRAWING TITLE  
Existing & Proposed Site Layouts

PROJECT NO.	14042	REVISION	• A
DRAWING NO.	01	STATUS	PLANNING APPROVAL
SCALE	As shown	DATE	15/08/15

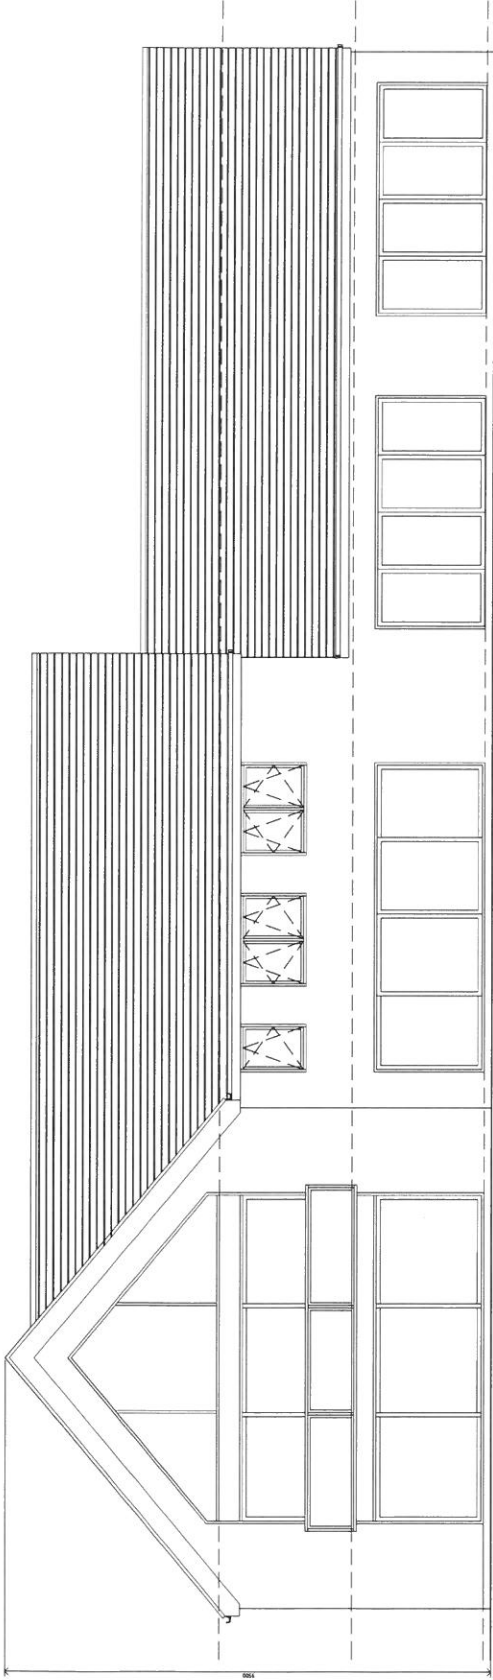

1 North Elevation  
Scale: 1/8"

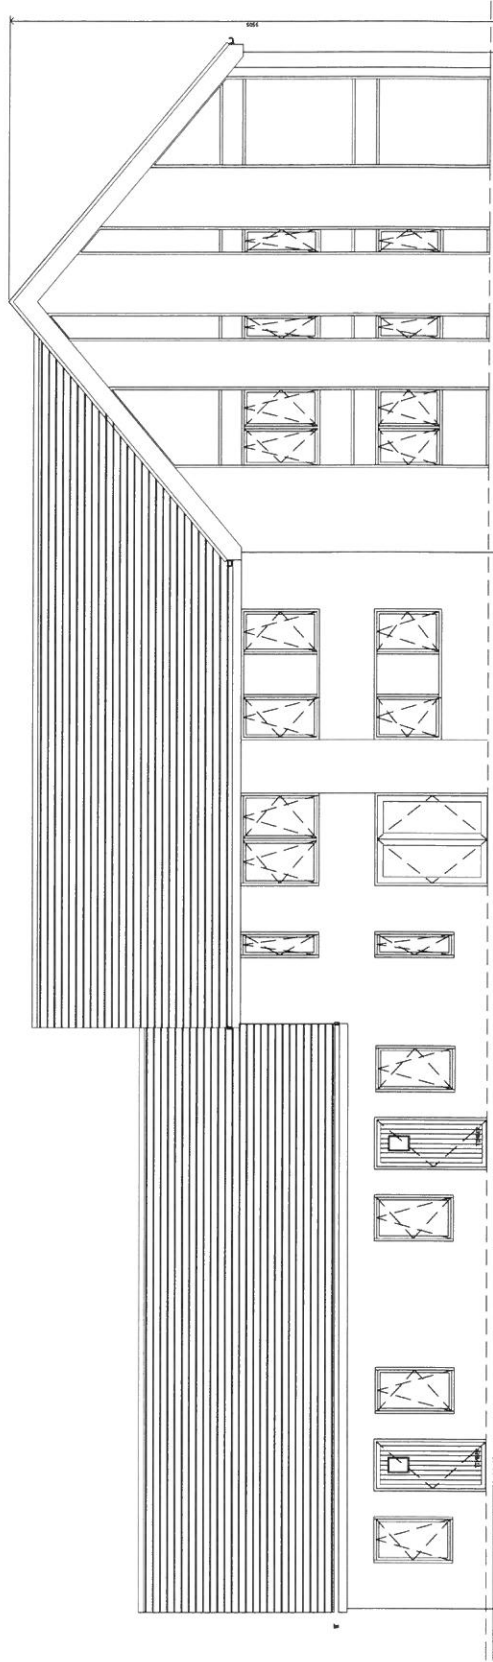


2 South Elevation  
Scale: 1/8"

All work to be carried out in accordance with the requirements of the Planning Regulations and the Water Authority Regulations currently in force and shall form part of the design. Design shall be based on any above papers.  
 Verify relevant dimensions on site before commencing work or preparing shop drawings.  
 This drawing is copyright.

REV	DATE	DESCRIPTION
A	04.08.15	Revised plan attached

PROJECT  
 Proposed Extension  
 Bryn Llys, Nebo  
 Caernarfon, LL54 6EH  
 COUNTY  
 North & South Elevations

Cynllun Diwygiedig  
Amended Plan

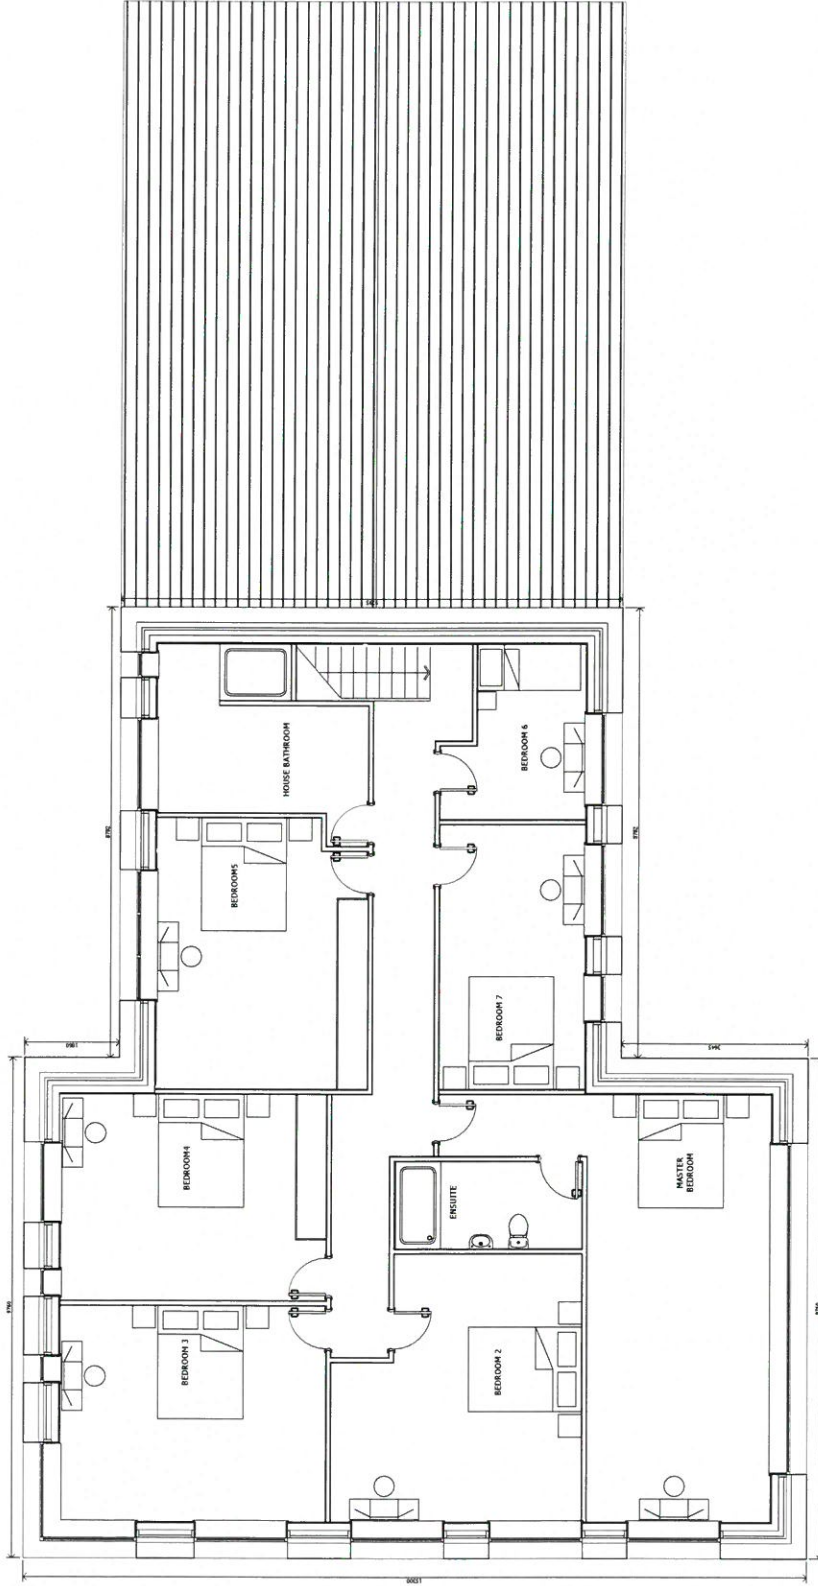

1 First Floor Layout  
Scale: 1:50

**Diseno**  
411 High Street, London  
E14 4JF  
T +44 (0)1422 863123  
F +44 (0)1422 863124  
W www.diseno-hd.co.uk  
R01/2015

All work to be carried out in accordance with the requirements of the Building Regulations and the Water Authority Regulations currently in force.  
Do not scale from this drawing. Dimensions shall be checked at any stage.  
Verify relevant dimensions on site before commencing work or preparing shop drawings.  
This drawing is copyright.

REV	DATE	DESCRIPTION
A	09.05.15	Amended following discussion issues

PROJECT  
Proposed Extension  
Brwn Llys, Nabo  
Caernarfon, LL54 6EH  
DRAWING TITLE  
Proposed First Floor Layout

PROJECT NO.	13042	DATE	04	SECTION	B
STATUS	PLANNING APPROVAL			DATE	15
SCALE	1:50	DATE	Apr	15	DRAWN BY









C13/0944/22/1

Do not scale from this drawing. All figures to be subject of any  
discrepancies.  
All dimensions on the before commencing work or preparing  
any drawings.  
This drawing is copyright.

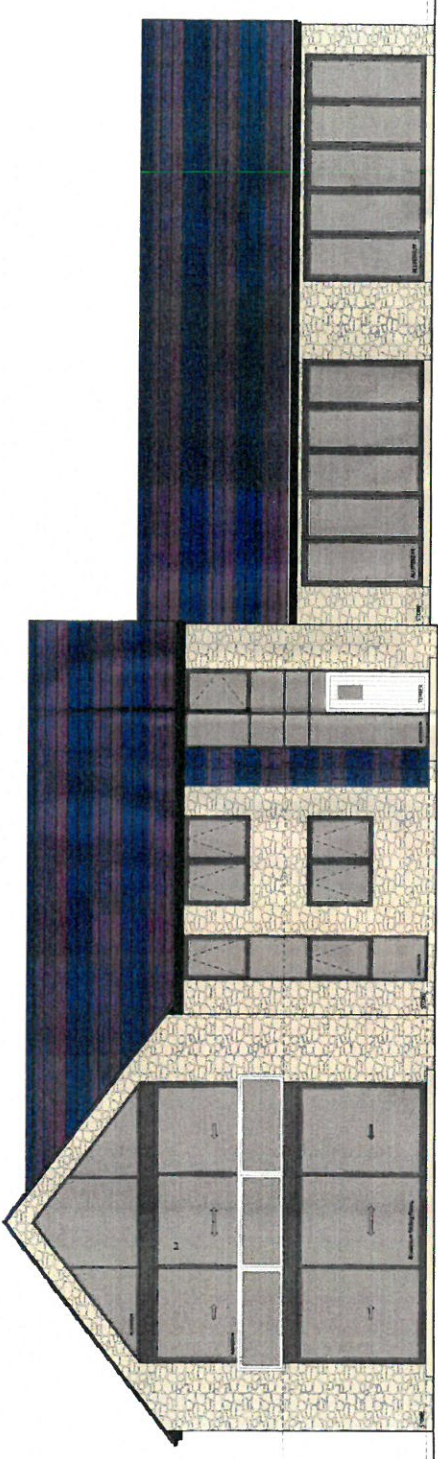

1 North Elevation - As Proposed  
Scale 1:50

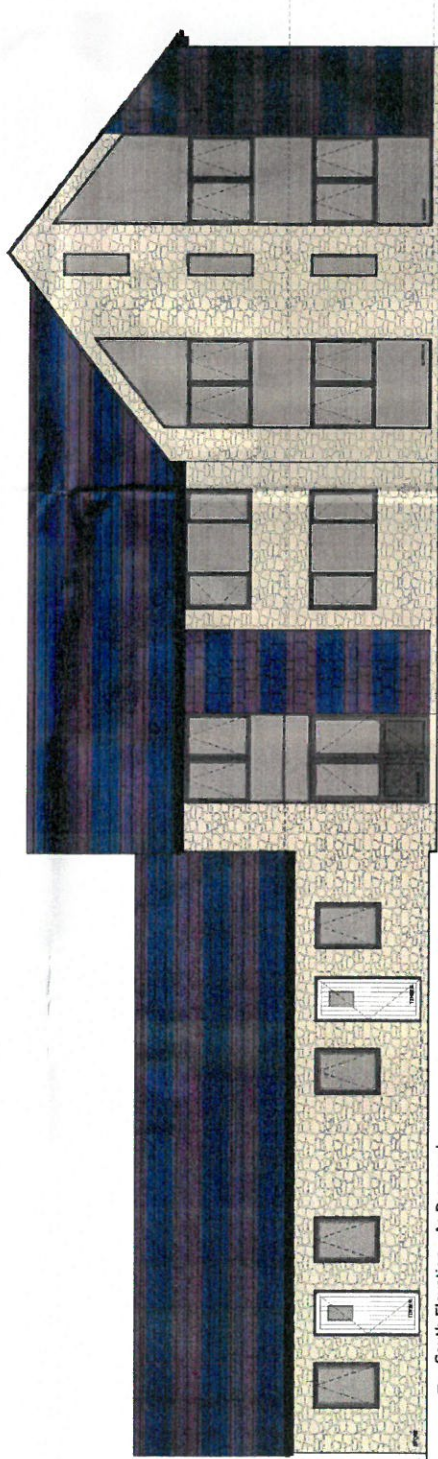

2 South Elevation - As Proposed  
Scale 1:50

CYLLIUN DWYFODDIO  
REVISED PLAN  
D: Cynwysdyf/Receiwor... 4-4  
Llo: 05-10-2022... 9/11/15

12-11-13 - Revision B - Proposed Extension amended and  
12-12-13 - Revision C - Extension size decrease

<b>Diseno</b>	
PROJECT No.	13042
DRAWING No.	D4
REVISION	C
PROJECT	
Proposed Extension	
Byrn, Llys	
Nebo	
Cwmron	
LLS4 6EH	
DRAWING TITLE	
Proposed Elevations - Sheet 1 of 2	
PLANNING APPROVAL	