


Rhif y Cais / Application Number : C16/0590/42/AM

Cynllun lleoliad ar gyfer adnabod y safle yn unig. Dim i raddfa.
Location Plan for identification purposes only. Not to scale.

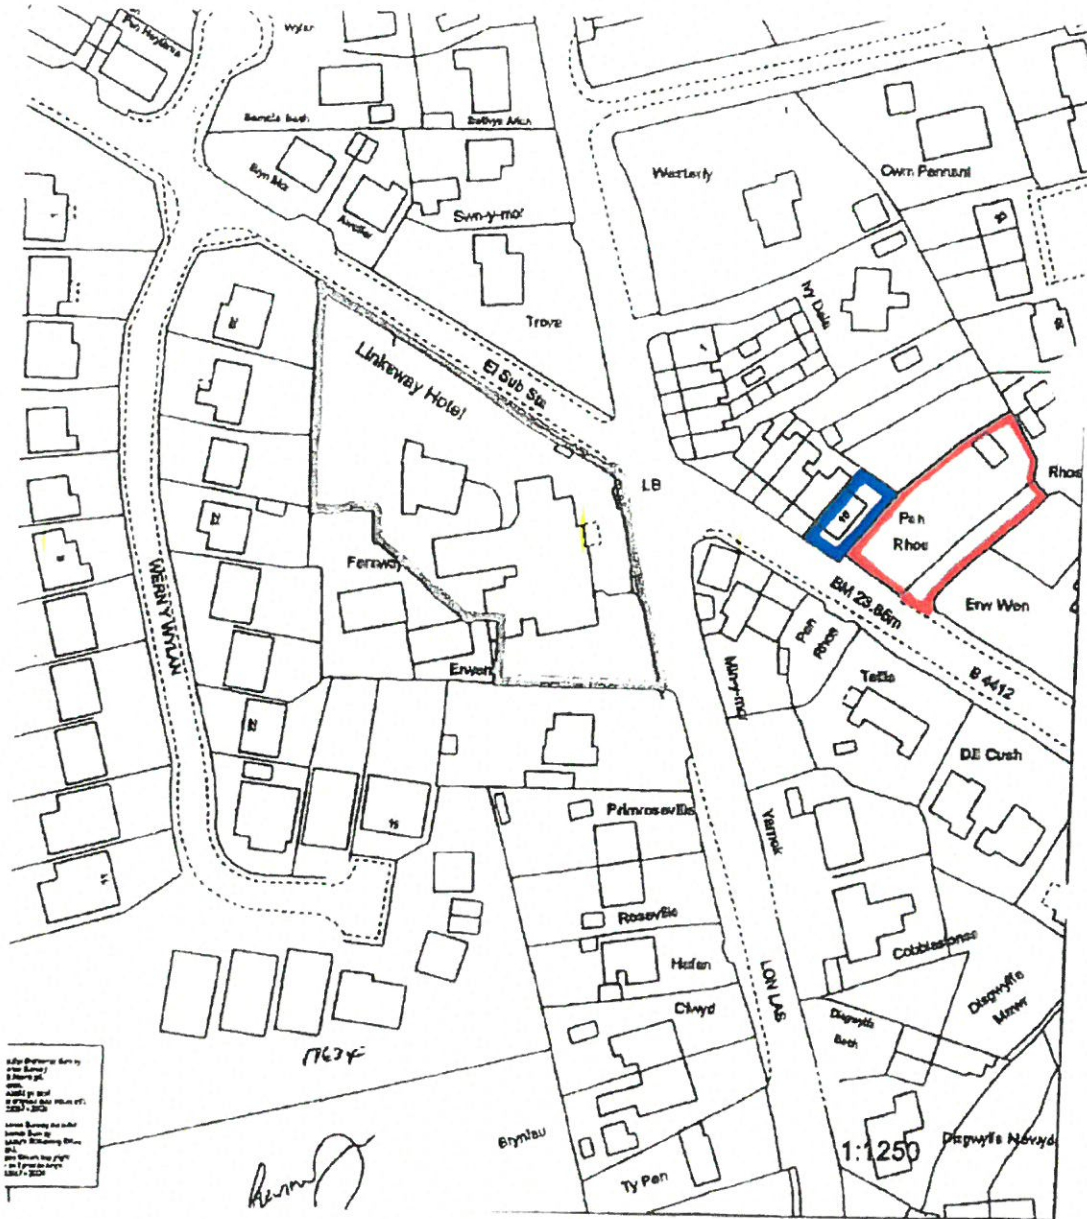




All Rights Reserved
 No part of this
 drawing may be
 reproduced or
 transmitted in
 any form or by
 any means
 without the prior
 written consent
 of the copyright
 owner.

Handwritten signature

CYNLLUN DIWYCIEDIG
REVISED PLAN
 Derbyniwyd/Received 8/7/16
 Llofnod/signature *ES*

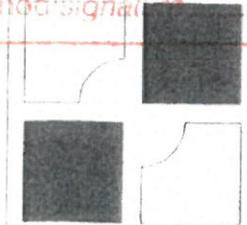


Ap Thomas Cyt
 Unit 13b
 Llys Onnen
 Parc Menai
 Bangor
 Gwynedd
 LL57 4DF
 01248 670353
 www.ap-thomas.com
 info@ap-thomas.com



© This drawing is copyright of Ap Thomas Cyt and must not be copied or reproduced in any format in whole or part thereof without written consent. Produced from the Ordnance Survey National Geographic Database and incorporating surveyed revision available at this date. © Crown Copyright 2005 OS COPY LICENCE REF: 100287	DATE : 20.11.2015	SCALE : 1:1250
	DRAWN : LAG	CHECKED : AMJ
	JOB : 10 Lôn Penrhos, Morfa Nefyn, Pwllheli	
DRG : Location Plan		
JOB NO.	DRG. REF.	REV.
5135	(9-) 1000	.

RIDGE
+ 29.14


EAVES
+ 27.90

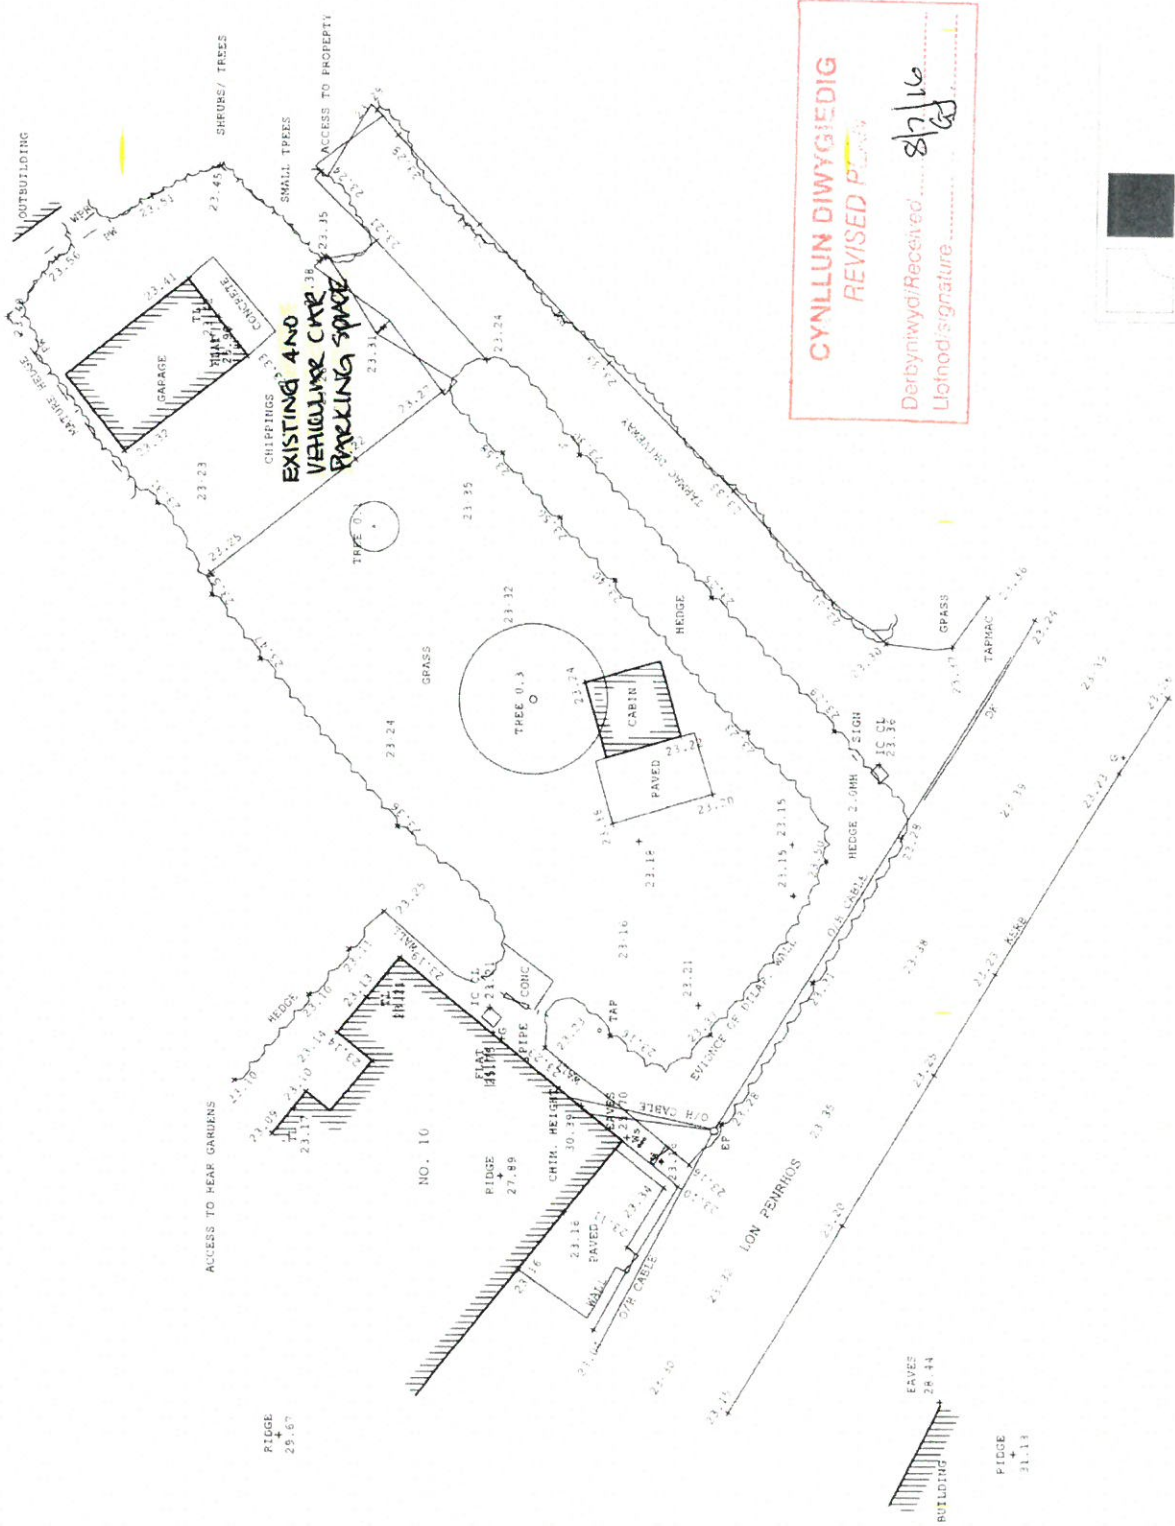

CYNLLUN DIWYGIEDIG
 REVISED PLAN
 Derbyniwyd/Received... 8/7/16
 Llofnod/signature

DATE : 22.01.2016 SCALE : 1:200
 DRAWN : LAG CHECKED : AMJ
 JOB : 10 Lôn Penrhos, Morfa Nefyn, Pwllheli
 DRG : Existing Site Plan
 JOB NO : 5135 DRG REF : (90)01 REV : A

AP Thomas Cyf
 Unit 13b
 10, Cwmn
 Bangor
 Gwynedd
 LL55 2EP
 01248 870363
 www.ap-thomas.com
 info@ap-thomas.com

 


RIDGE
+ 31.14

EAVES
+ 28.44


RIDGE
+ 25.90

EAVES
+ 25.90

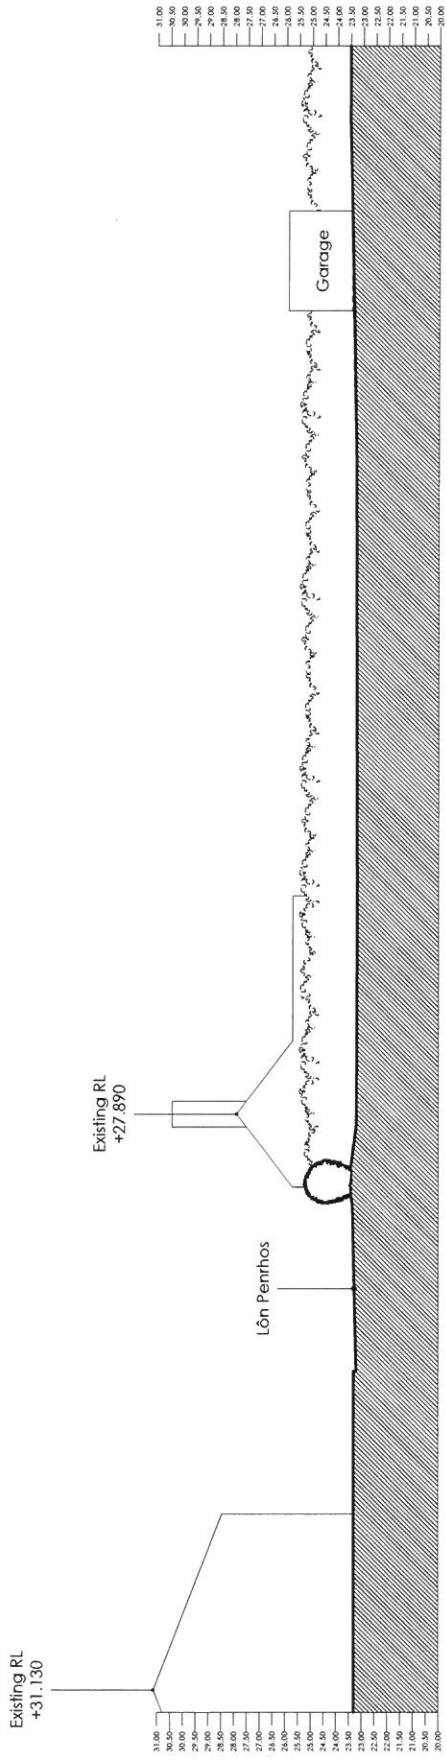

Site Section A-a


PLANNING DRAWING

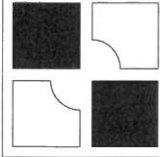


Ap Thomas Cyf.
 Unit 13b
 The Crown
 Parc Merriai
 Bangor
 Gwynedd
 LL57 4DF
 01248 670353
 www.ap-thomas.com
 info@ap-thomas.com

This drawing is copyright of Ap Thomas Cyf and must not be copied or reproduced in any form in whole or part thereof without written consent.

DATE : 22.04.2016	SCALE : 1:200
DRAWN: LAG	CHECKED: AMJ
JOB: 10 Lôn Penrhos, Morfa Nefyn, Pwllheli	
DRG: Existing Site Section A-a	
JOB NO. 5135	DRG. REF. (90)02
REV.	*

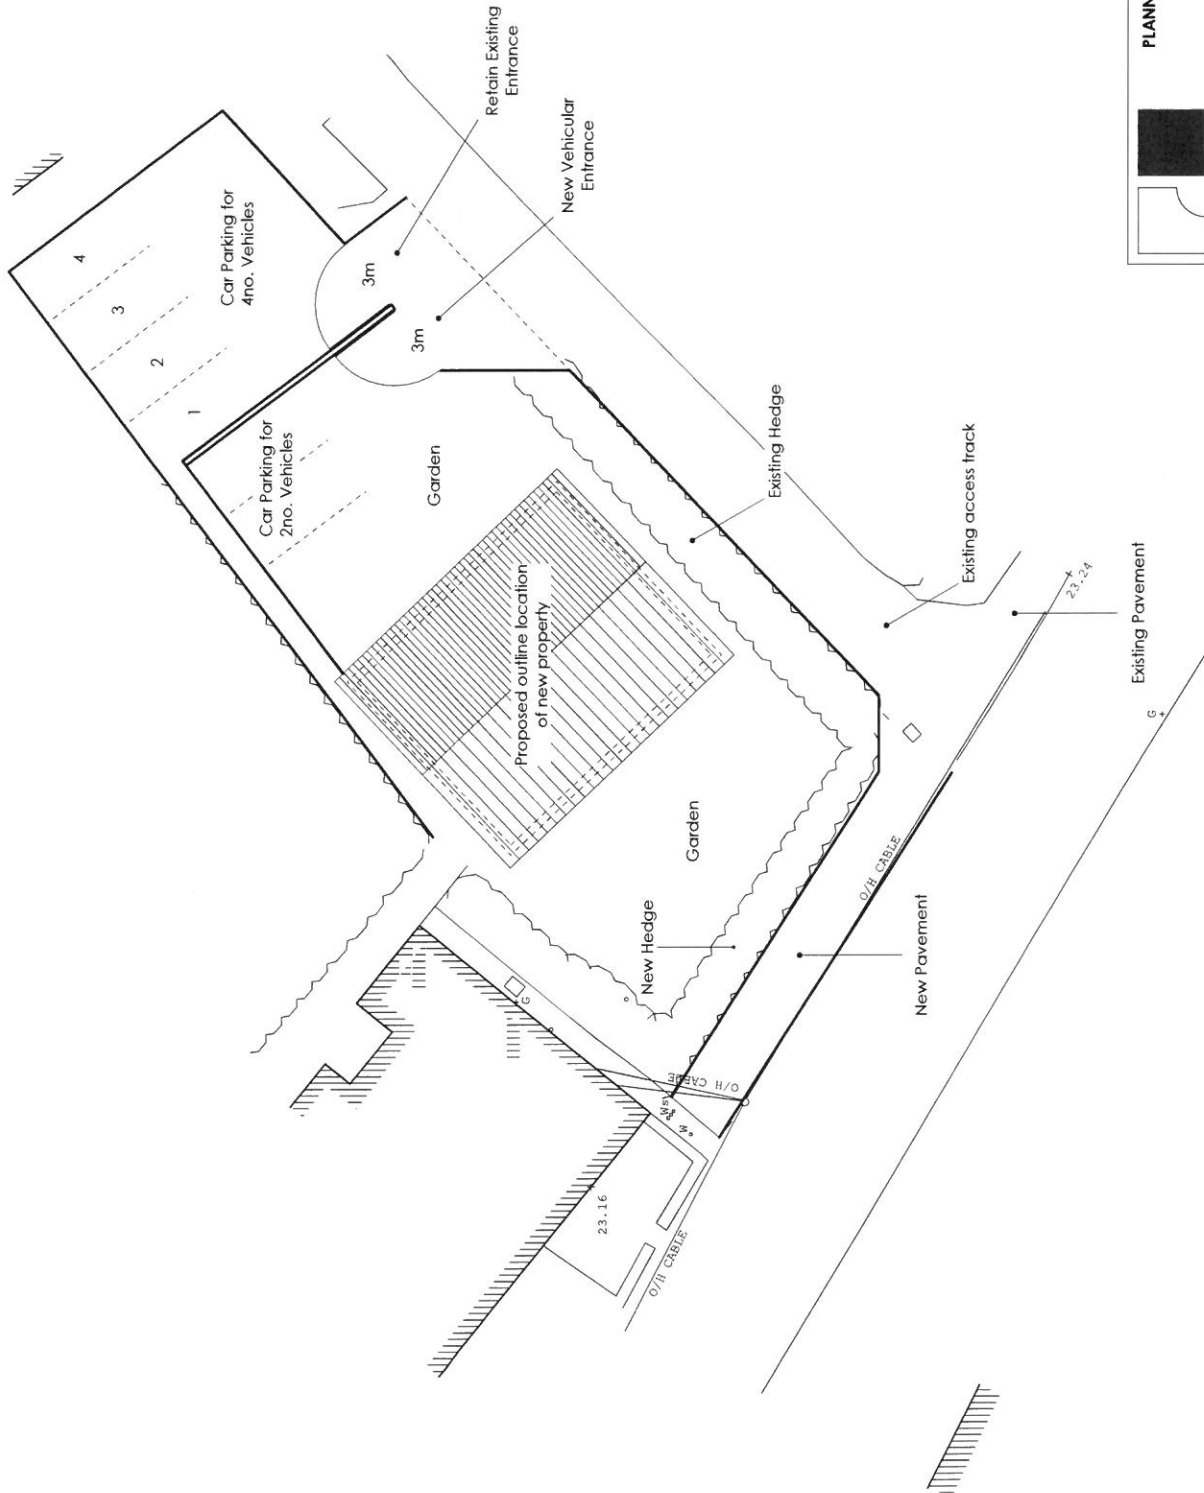


PLANNING DRAWING

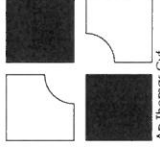
 Ap Thomas Cyl.
 Unit 13b
 Yr Chrenn
 Parc Mynant
 Bangor
 Gwynedd
 LL24 8 7DQ53
 www.ap-thomas.com
 info@ap-thomas.com

DATE : 22.01.2016	SCALE : 1:200
DRAWN: LAG	CHECKED: AMJ
JOB.	10 Lôn Penrhos, Marta Nefyn, Pwllheil
DRG.	Proposed Site Plan
JOB NO.	DRG. REF.
5135	(911)01
	REV.
	*

This drawing is copyright of Ap Thomas Cyl.
 and must not be copied or reproduced in any form in
 whole or part thereof without written consent.

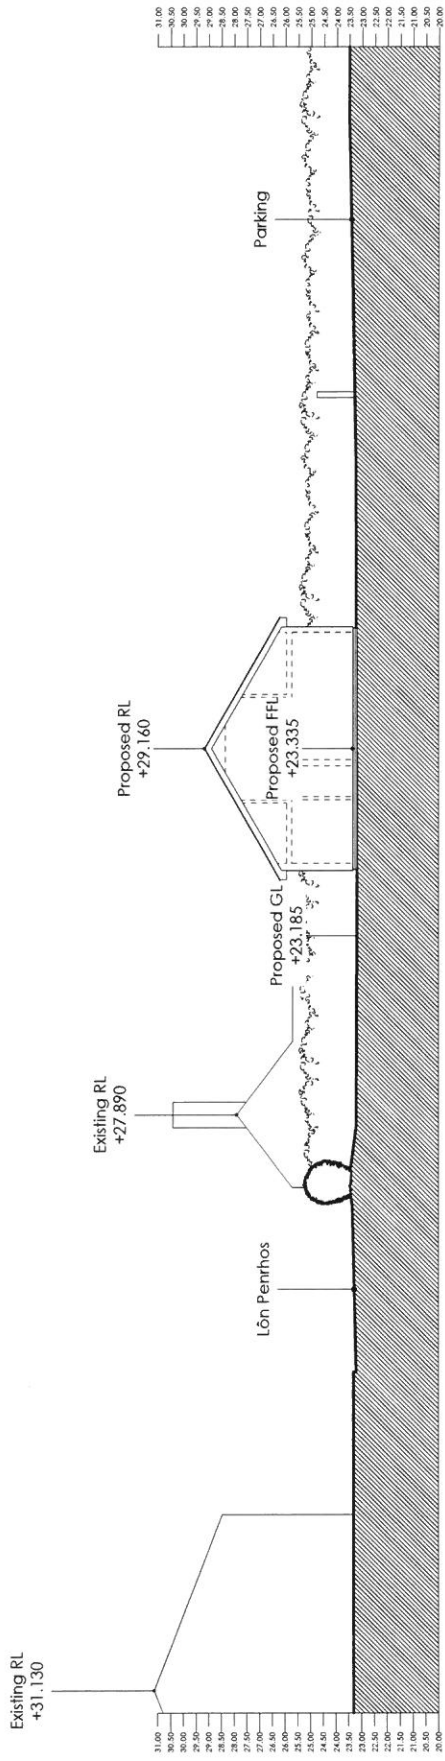

PLANNING DRAWING

Ap Thomas Cyl.
 Unit 13b
 Parc Menter
 Bangor
 Gwynedd
 LL57 2JY
 01248 720353
 www.ap-thomas.com
 info@ap-thomas.com

© This drawing is copyright of Ap Thomas Cyl.
 and must not be copied or reproduced in any format in
 whole or part thereof without written consent.

DATE : 11.05.2016	SCALE : 1:200
DRAWN: LAG	CHECKED: AMJ
JOB. 10 Lôn Penrhos, Marfa Nefyn, Pwllhell	
DRG. Proposed Site Section	
JOB NO.	DRG. REF.
5135	(91102
	REV.
	*