




Rhif y Cais / Application Number : C15-0460-15-LL

Cynllun lleoliad ar gyfer adnabod y safle yn unig. Dim i raddfa.
Location Plan for identification purposes only. Not to scale.



Algynhyrchir y map hwn o Ddeunydd yr Ordnance Survey gyda chaniatâd yr Ordnance Survey ar ran Rheolwr Llyfrfa Ei Mawrhydi.
© Hawffraint y Goron.
Mae algynhyrchu heb ganiatâd yn torri hawffraint y Goron a gall hyn arwain at erlyniad neu achos sifil.
Cyngor Gwynedd - 100023387 - 2006

This map is reproduced from Ordnance Survey material with the permission of Ordnance Survey on behalf of the Controller of Her Majesty's Stationery Office.
© Crown copyright.
Unauthorised reproduction infringes Crown copyright and may lead to prosecution or civil proceedings.
Cyngor Gwynedd - 100023387 - 2006

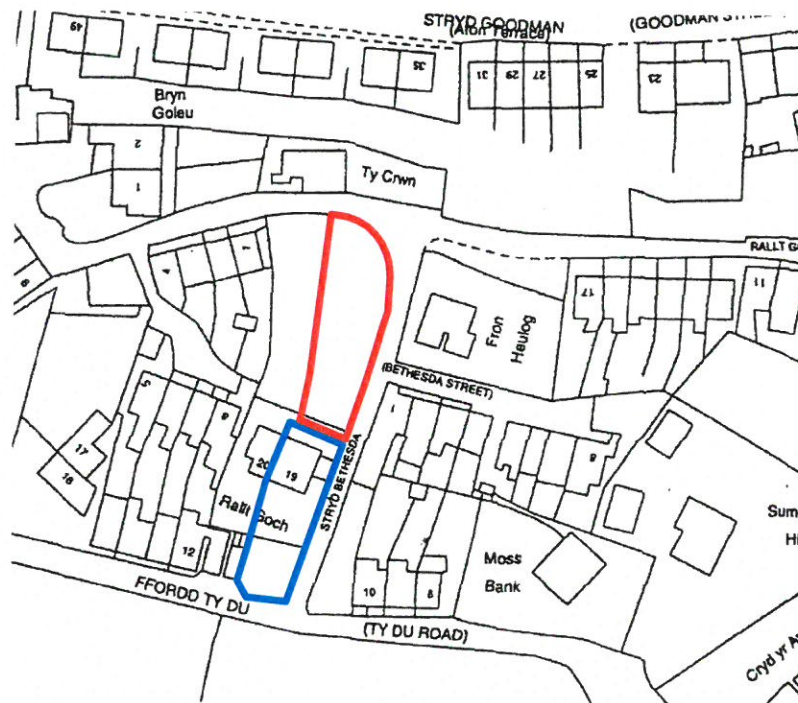

project

Proposed dwelling on land adjoining 19, Bryn Padarn, Rallt Goch, Llanberis


title

Site Location Plan

scale 1:1250 @ A4 date May 2015

drg no. **PL_01**

rev **P1**

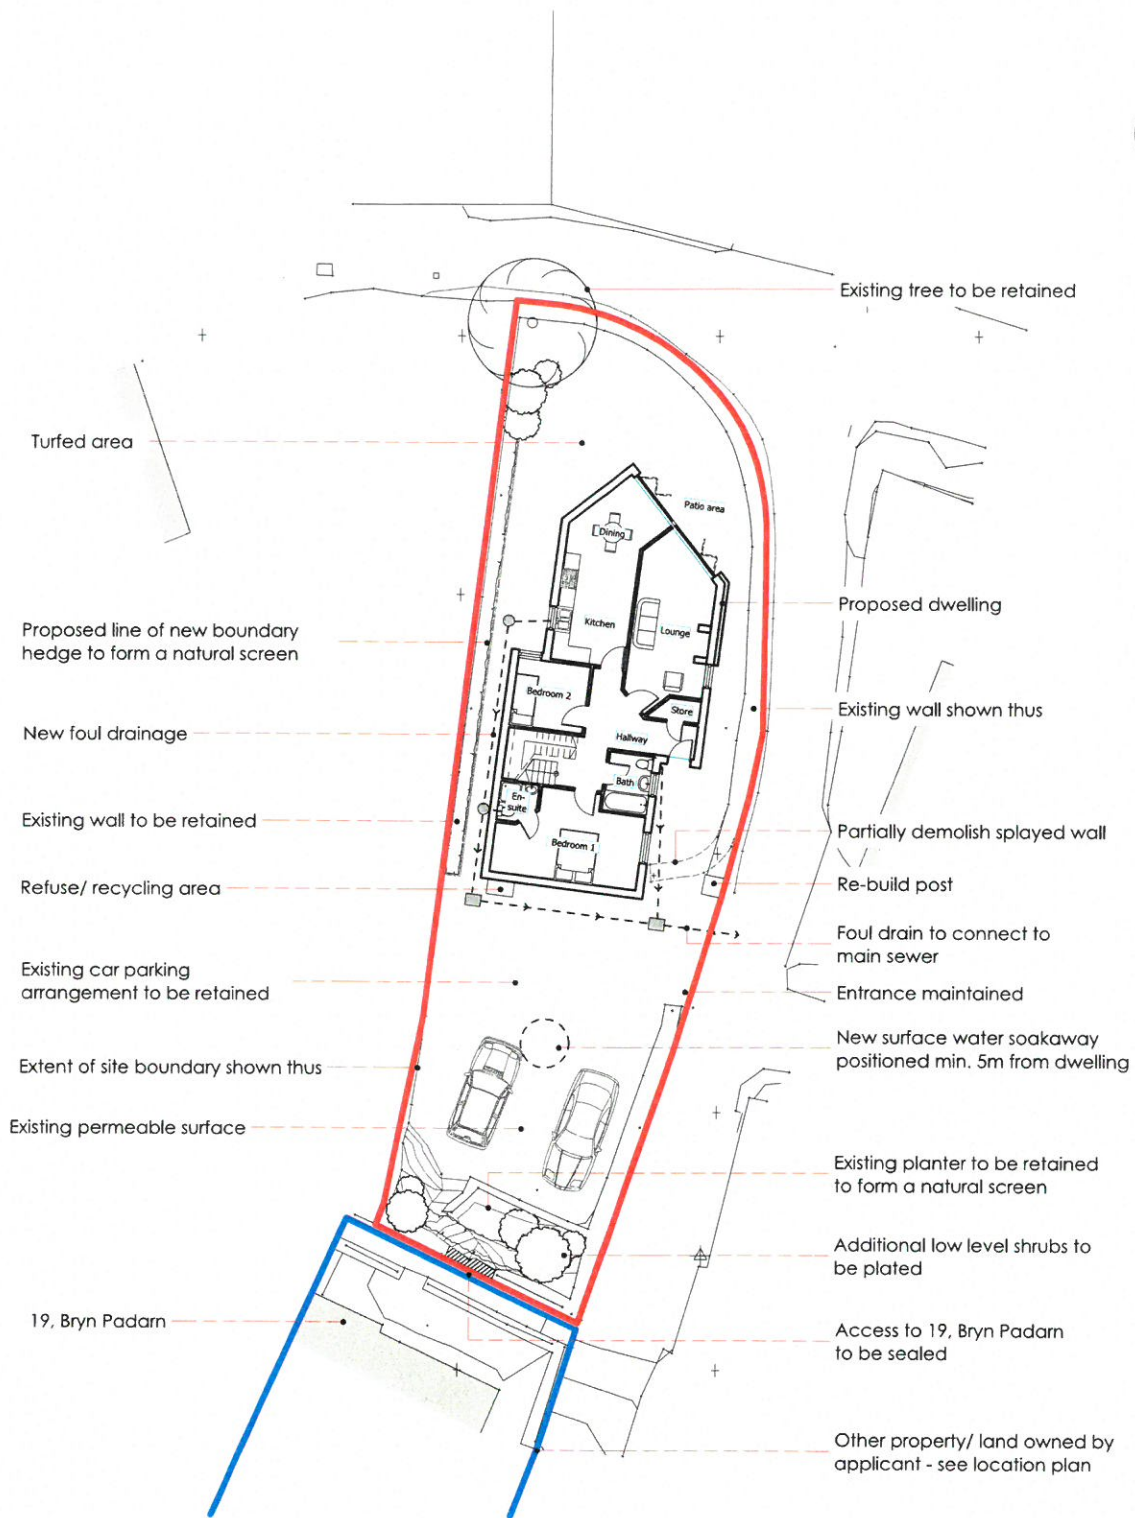

project

Proposed dwelling on land adjoining 19, Bryn Padarn, Rallt Goch, Llanberis


title

Proposed site plan


scale 1:200 @ A3 date May 2015

drg no. **PL_03**

rev **P1**

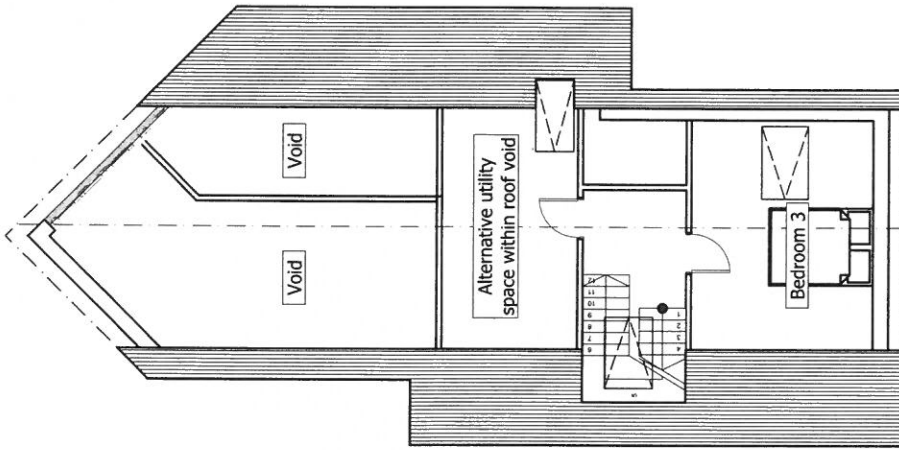

Proposed first floor

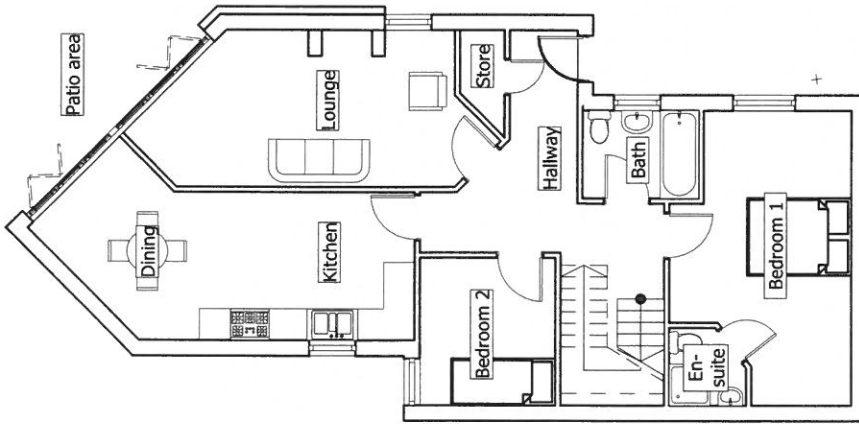

Proposed ground floor


project
Proposed dwelling on land adjoining 19, Bryn Padarn, Rallt Goch, Llanberis
 title
Proposed floor plans

scale 1:100 @ A3 date May 2015


drg no. **PL_04** rev **P1**

Finishes

- 01. Natural slate roof & black ridge tiles
- 02. Rendered walls – colour to be agreed
- 03. Slate facing stone
- 04. uPVC rainwater goods
- 05. uPVC windows – colour to be agreed
- 06. Composite entrance doors

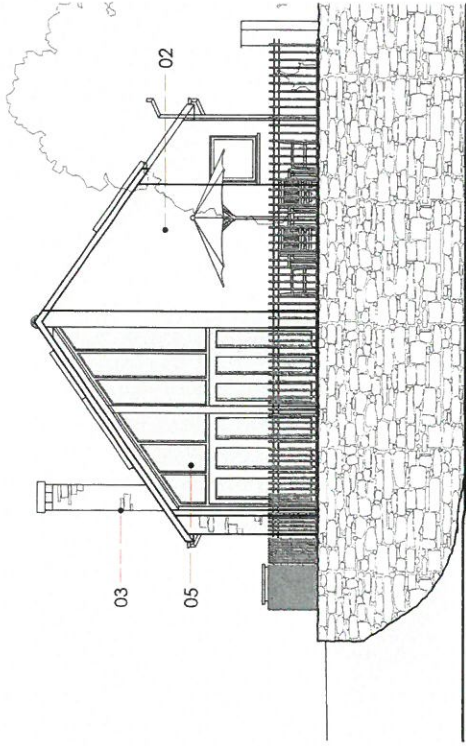

North North East Elevation

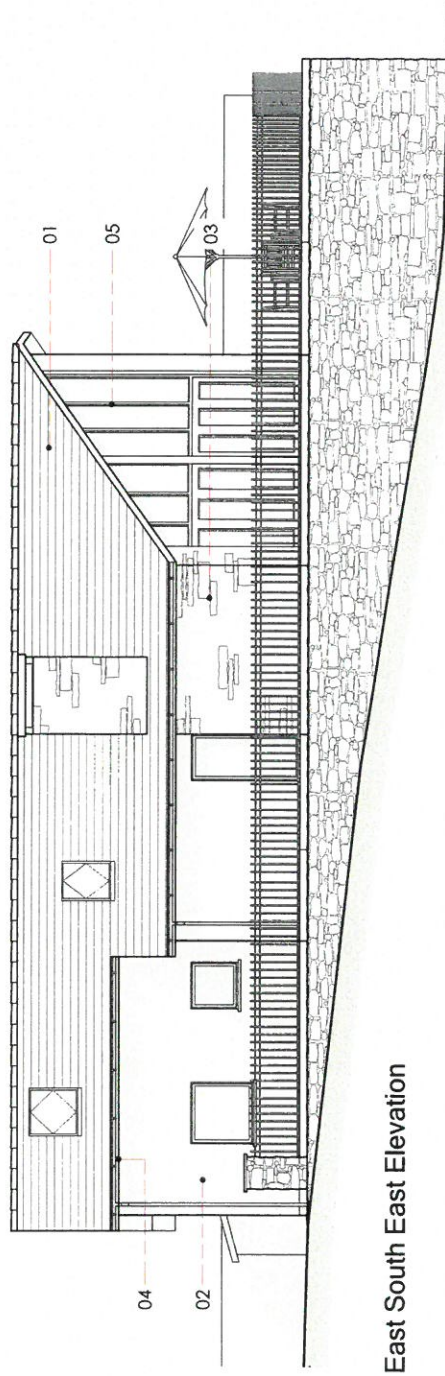

East South East Elevation


project
**Proposed dwelling on land
adjoining 19, Bryn Padarn,
Rallt Goch, Llanberis**
title
Proposed elevations sheet 1

scale 1:100 @ A3 date May 2015


drwg no. **PL_05** rev **P1**

Finishes

- 01. Natural slate roof & black ridge tiles
- 02. Rendered walls – colour to be agreed
- 03. Slate facing stone
- 04. uPVC rainwater goods
- 05. uPVC windows – colour to be agreed
- 06. Composite entrance doors

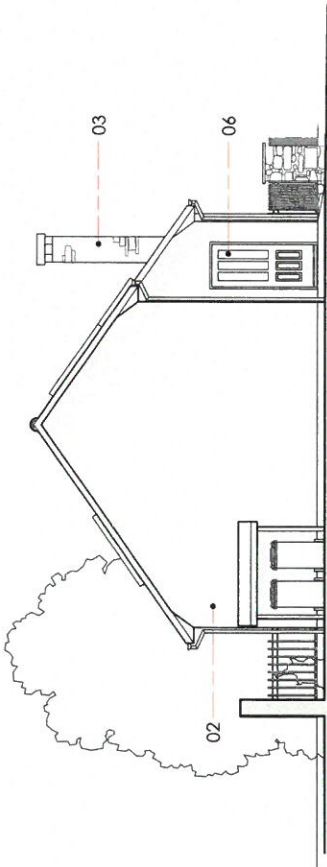

South South West Elevation

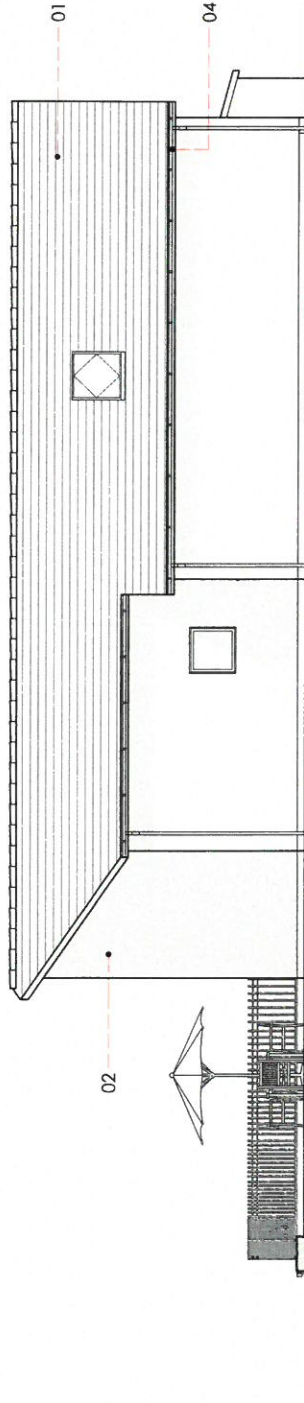

West North West Elevation

| | |
|---------|--|
| project | Proposed dwelling on land adjoining 19, Bryn Padarn, Rallt Goch, Llanberis |
| title | Proposed elevations sheet 2 |

scale 1:100 @ A3 date May 2015

| | |
|---------------|--------|
| drg no. PL_06 | rev P1 |
|---------------|--------|



Rear 3D Perspective



Front 3D Perspective



Aerial view

| | |
|---------|--|
| project | Proposed dwelling on land adjoining 19, Bryn Padarn, Rallt Goch, Llanberis |
| title | Proposed 3D visuals |

scale NTS date May 2015

drg no. PL_07

rev P1