

Rhif y Cais / Application Number : C16/0563/26/LL

Cynllun lleoliad ar gyfer adnabod y safle yn unig. Dim i raddfa.  
Location Plan for identification purposes only. Not to scale.




Atgynhyrchir y map hwn o Ddwydd yr Ordnance Survey gyda phermit yr Ordnance Survey ar ran Rheolwr Llyfrau Eri Maswylal. © Hawlfraint y Goron.  
Mae atgynhyrchu heb ganiatâd yn torri hawlfraint y Goron a gall hyn arwain at erlyniad neu achos sifil.  
Cynllun Gwynedd - 10/0023/387 - 2006


This map is reproduced from Ordnance Survey material with the permission of Ordnance Survey on behalf of the Controller of Her Majesty's Stationery Office.  
© Crown copyright  
Unauthorised reproduction infringes Crown copyright and may lead to prosecution or civil proceedings.  
Cynllun Gwynedd - 10/0023/387 - 2006

Land Registry  
Official copy of  
title plan

Title number **CYM580227**  
Ordnance Survey map reference **SH5260SE**  
Scale **1:1250** enlarged from 1:2500  
Administrative area **Gwynedd**

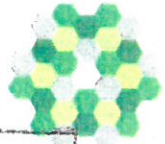


© Crown copyright and database rights 2013 Ordnance Survey 100026316  
You are not permitted to copy, sub-license, distribute or sell any of this data to third parties in any form.

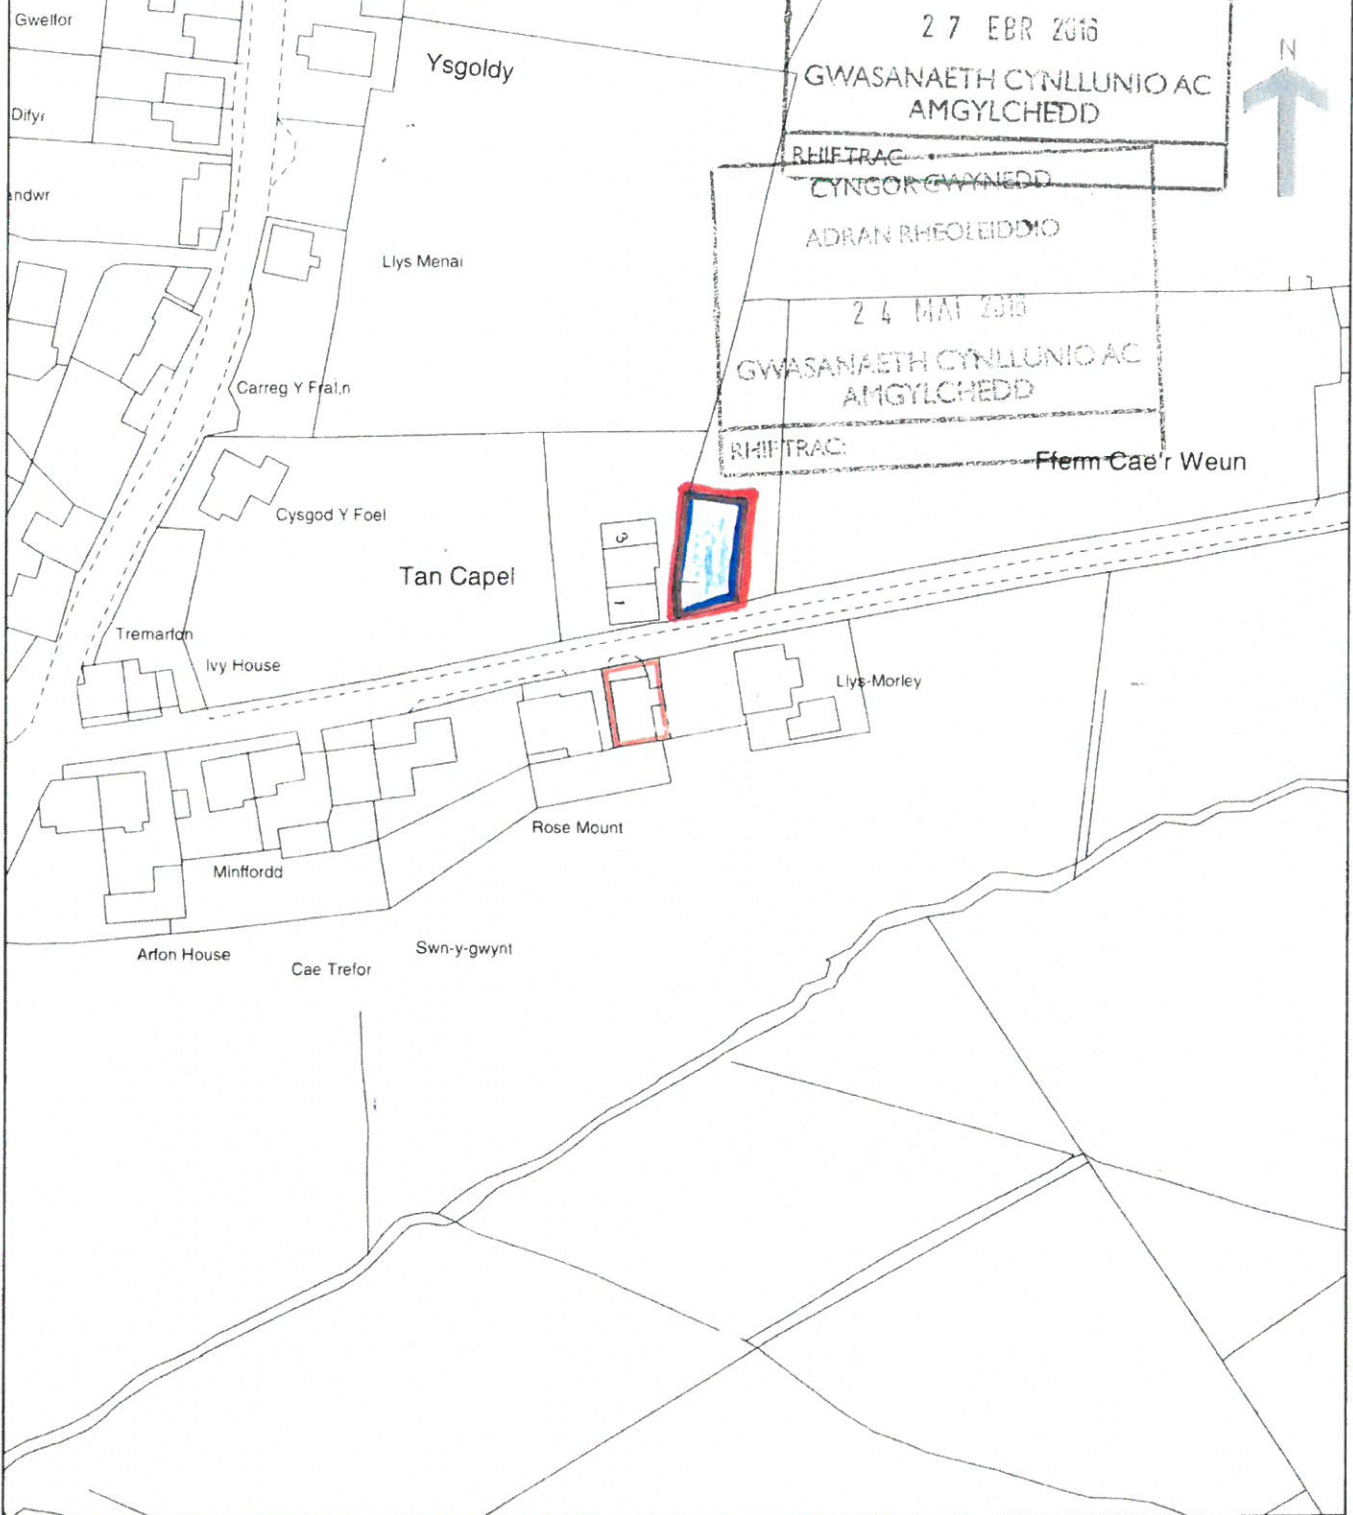


**This official copy issued on 21 February 2013 shows the state of this title plan on 21 February 2013 at 11:01:59. It is admissible in evidence to the same extent as the original (s.67 Land Registration Act 2002).**  
This title plan shows the general position, not the exact line, of the boundaries. It may be subject to distortions in scale. Measurements scaled from this plan may not match measurements between the same points on the ground. See Land Registry Public Guide 19 - Title Plans and Boundaries.  
**This title is dealt with by Land Registry, Wales Office.**

CYNGOR GWYNEDD  
 AD-RAN RHEOLEIDDIO  
 27 EBR 2016  
 GWASANAETH CYNLLUNIO AC  
 AMGYLCHEDD  
 RHIF TRAC:


AS EXISTING.

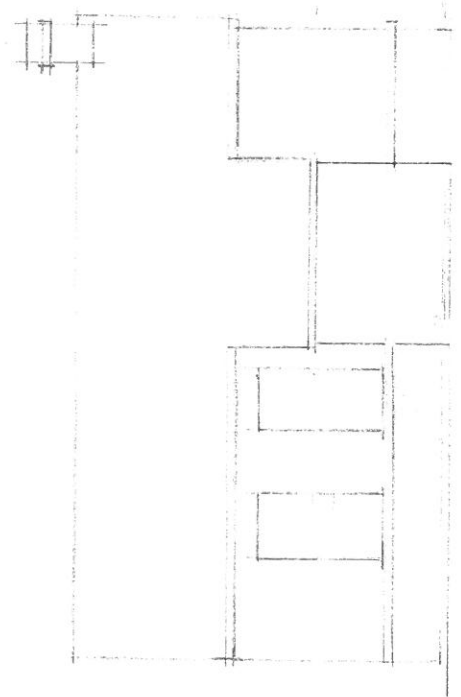


EAST ELEVATION

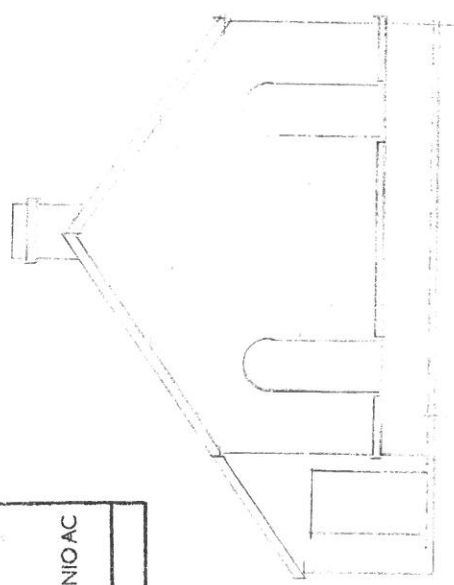

NORTH ELEVATION

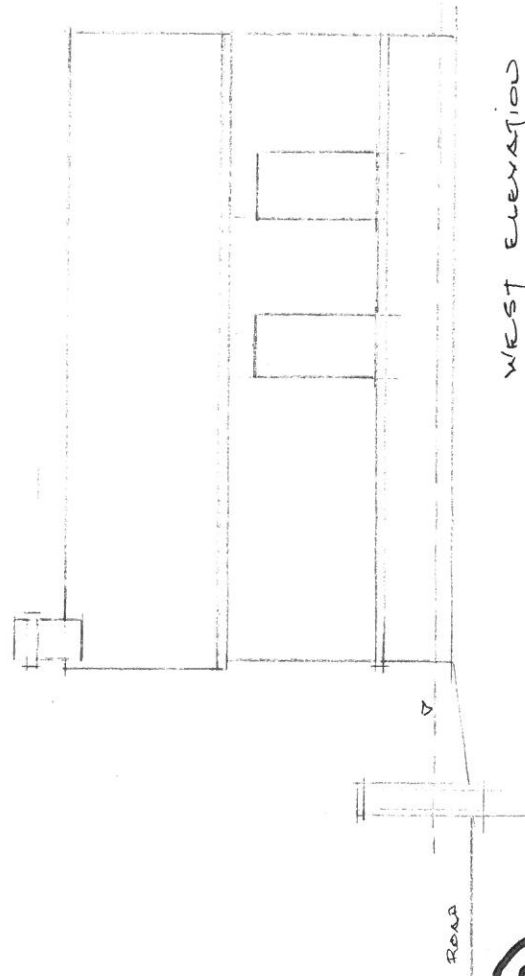

WEST ELEVATION

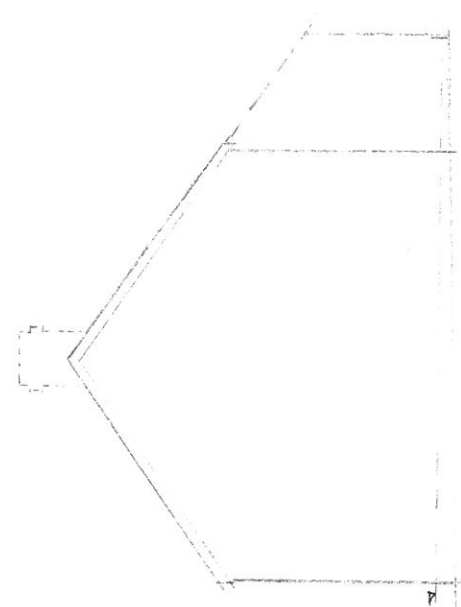

SOUTH ELEVATION

2

SCALE 1/100

PROPOSED CONVERSION OF FORMER SUNDAY SCHOOL BUILDING INTO A DWELLING AT  
 MORIAT, GROESLON, WANNFAWR.

CYNGOR GWYNEDD  
 AD-RAN RHEOLLEIDDIO  
 27 EBR 2010  
 GWASANAETH CYNLLUNIO AC  
 AMGYLCHEDD  
 RHIF TRAC


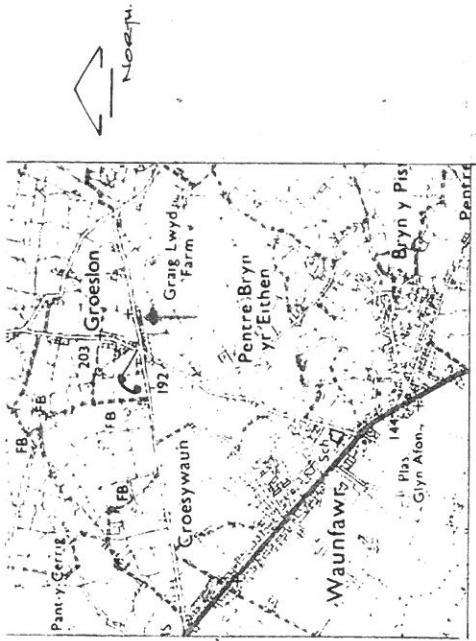


Figure 1: Location of Hen Ysgol Sul, Capel Moiriah (tip of red arrow)

LOCATION PLAN  
 SCALE 1:2500

PART O.S. SHEET SH 5459-5359


PROPOSED CONVERSION OF FORMER  
 'SUNDAY SCHOOL' BUILDING INTO  
 A DWELLING  
 AT MOIRIAH, GROESLON, WAUNFAWR.

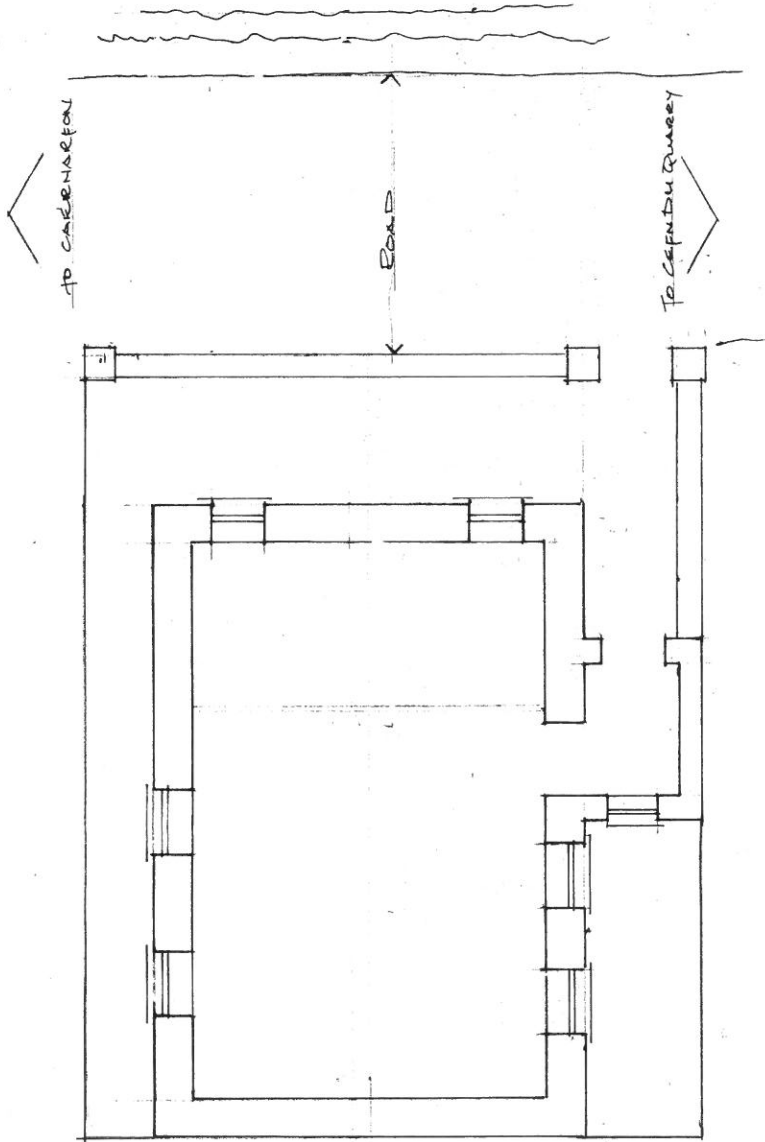

FLOOR PLAN AS EXISTING.  
 SCALE 1:100

**CYNILLUN DIWYGIEDIG  
REVISED PLAN**

Derbynwyd/Received: 14.07.16  
Llofnod/signature: *[Signature]*

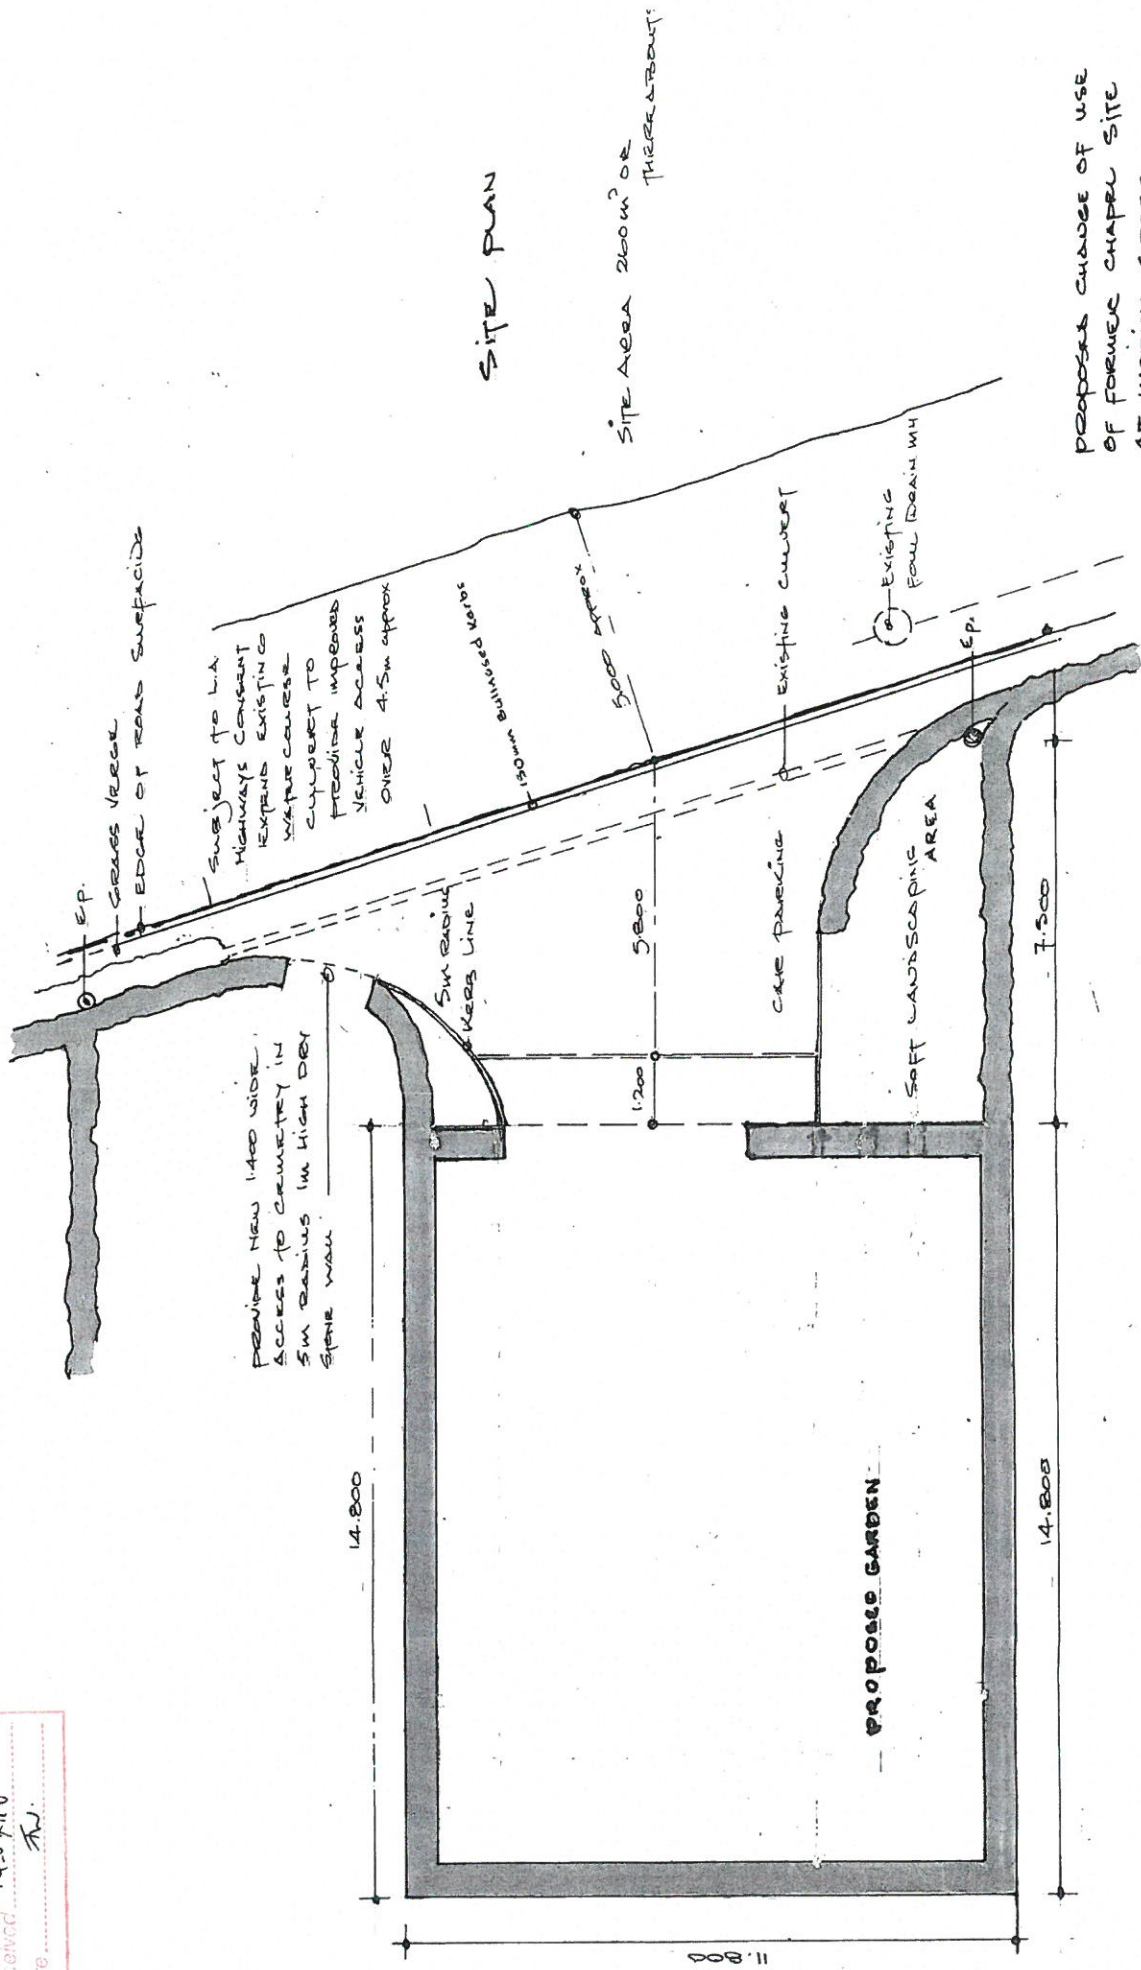


PROPOSED CHANGE OF USE  
OF FORMER CHAPEL SITE  
AT MORIAR, GOESLASH,  
MOUNTFAWSE.  
SCALE 1:100

PROPOSED SITE LAYOUT

MC 6a


VERTICAL CRACK IN THE RENDER

mc 36

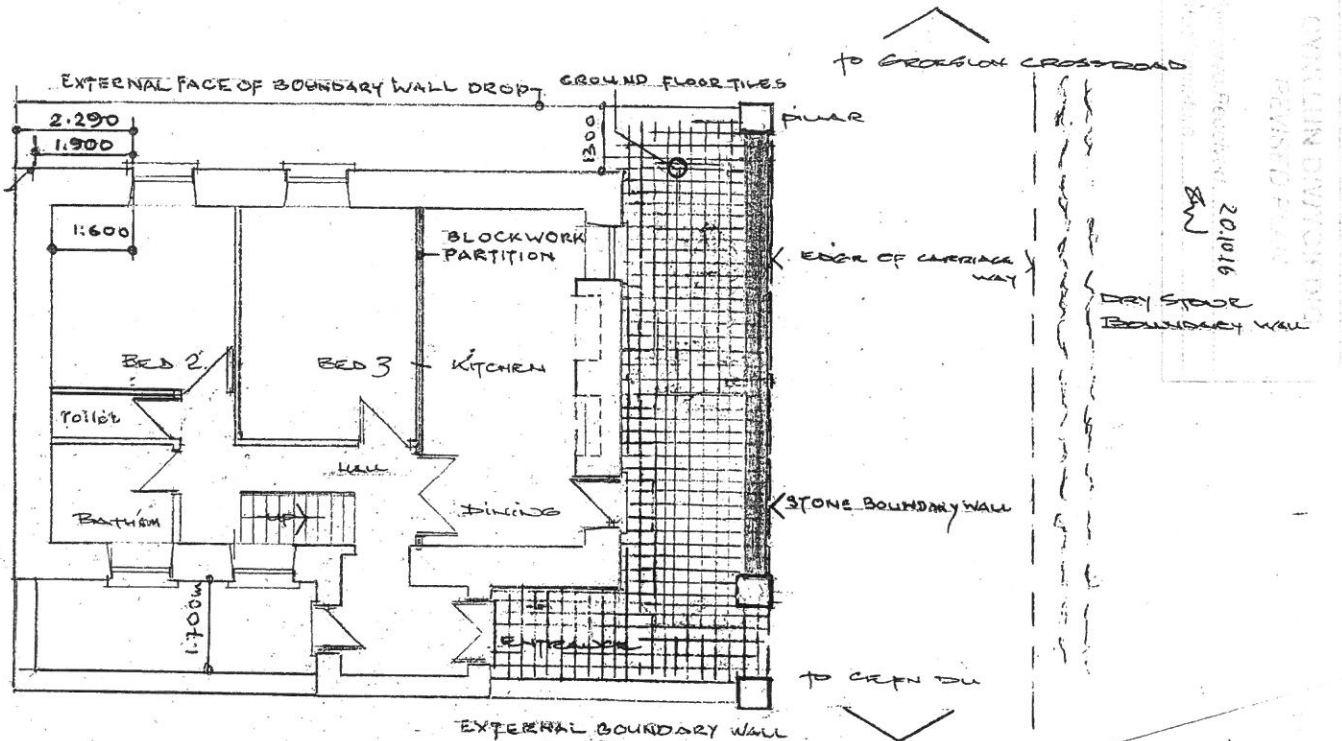

GROUND FLOOR PLAN


20/10/16  
M/J

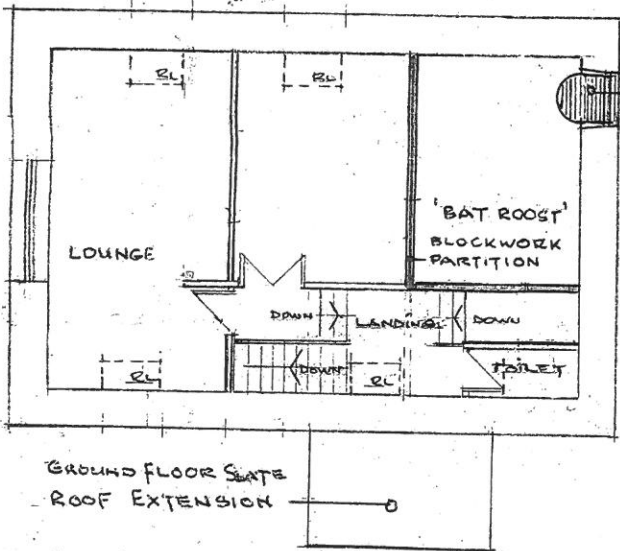


FIRST FLOOR PLAN

DESIGN DETAILING FOR THE DOOR OPENING IS REQUIRED FROM YOUR BIODIVERSITY OFFICER PLEASE

BAT ROOST ENTRANCE DOOR.

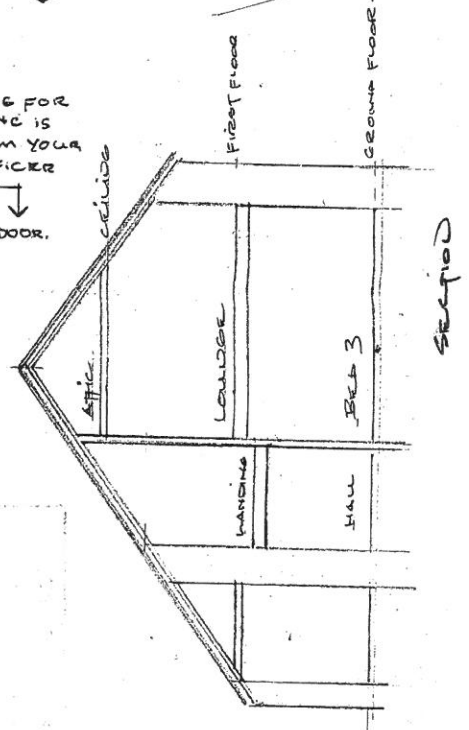

SECTION

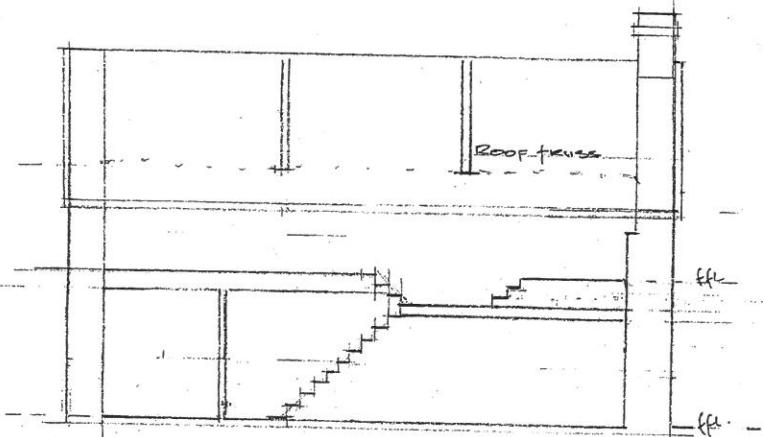

SECTION SHOWING STAIR ARRANGEMENT


GROUND FLOOR PLANS AS PROPOSED  
SHOWING POSITIONS OF ADDITIONAL  
FIRE ESCAPE DOOR OPENINGS.

MORIAH DISUSED SUNDAY SCHOOL  
BUILDING CROSSLOD, WELWFADE.

SCALE 1/100


20.10.16  
 TW.

'AS PROPOSED'

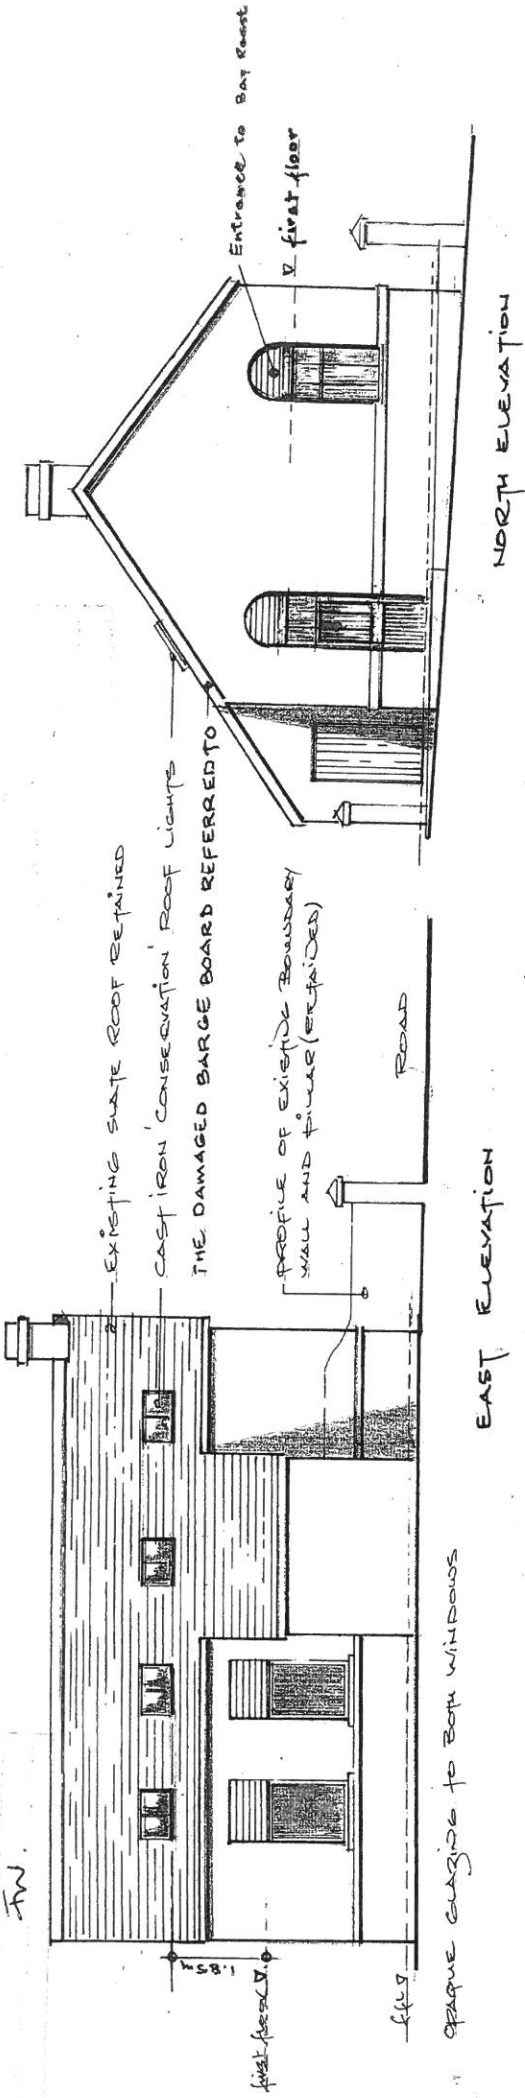

EAST ELEVATION

NORTH ELEVATION

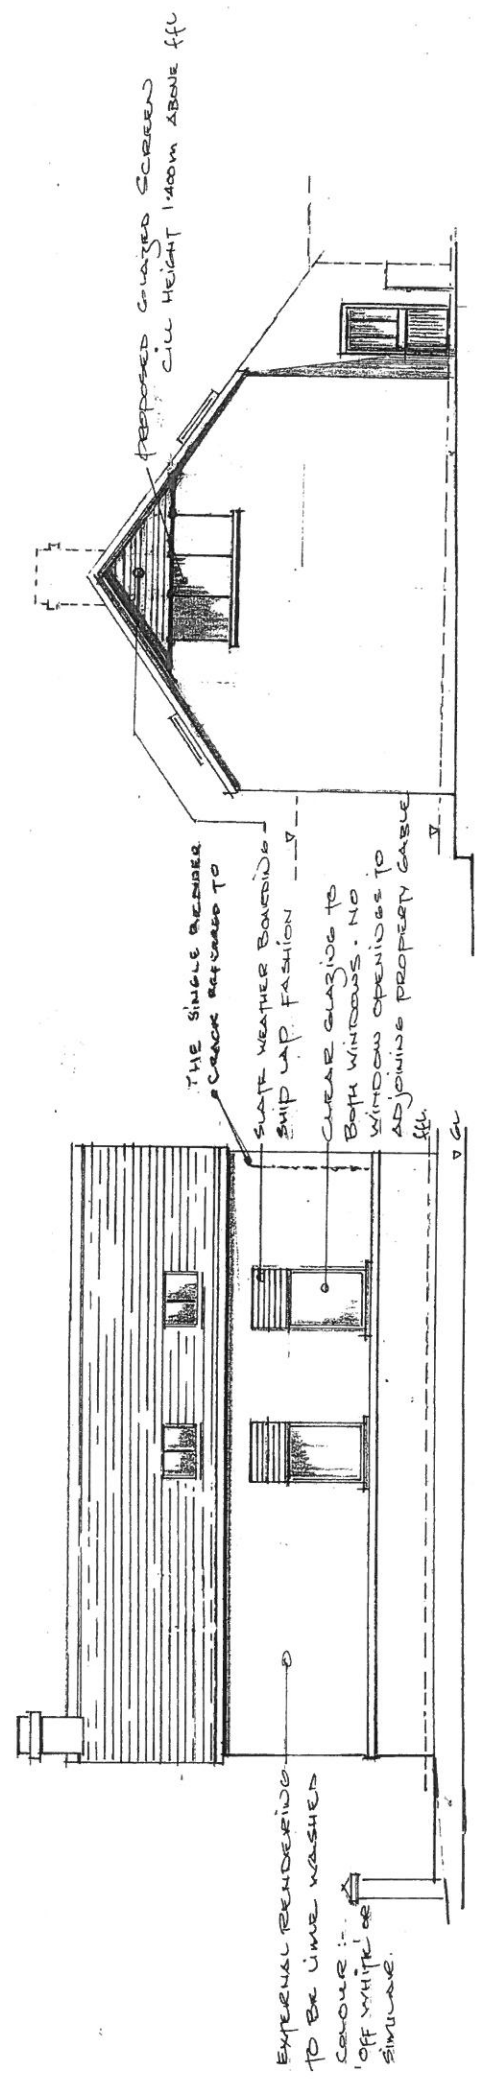

WEST ELEVATION

SOUTH ELEVATION

PROPOSED CONVERSION OF DISUSED SUNDAY SCHOOL BUILDING  
 INTO A DWELLING AT MORIAN, GORESLAW, WAUNFAWR.

SCALE - 1/100

MC 4 b