


Rhif y Cais / Application Number : C16/1240/41/LL


Cynllun lleoliad ar gyfer adnabod y safle yn unig. Dim i raddfa.  
Location Plan for identification purposes only. Not to scale.

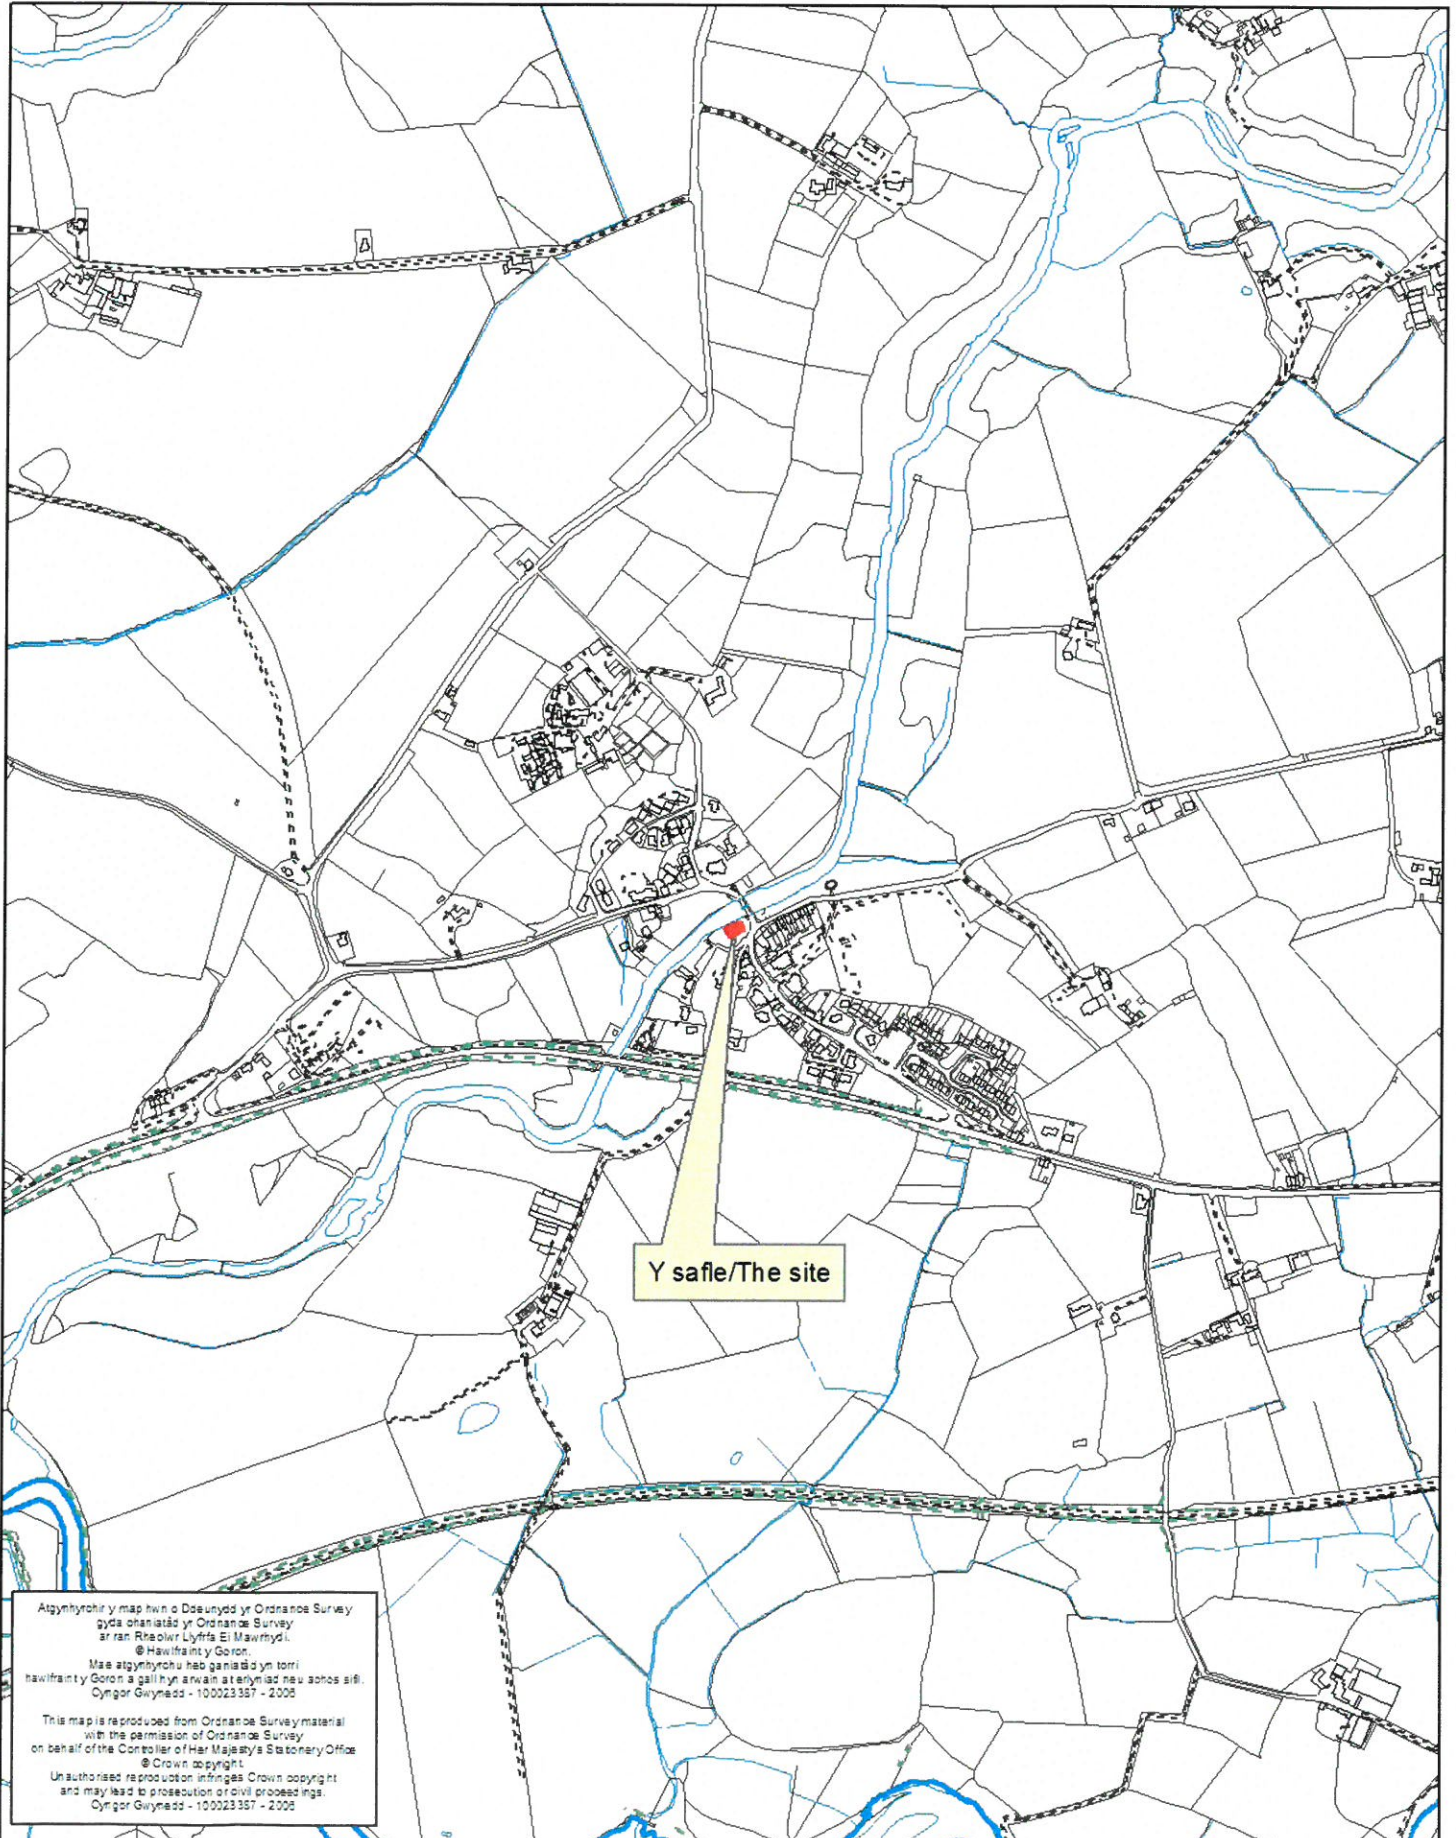

Y safle/The site

Atgynhyroir y map hwn o Ddaunydd yr Ordnance Survey gyda oheriaid yr Ordnance Survey ar ran Rheolwr Llyfrfa El Mawrthyl.  
© Hawlfraint y Goron.  
Mae atgynhyrchu hys ganiadau yn torri hawlfraint y Goron a gall hyn arwain at erlyniad neu achos sifil.  
Cyngor Gwynedd - 100023357 - 2008

This map is reproduced from Ordnance Survey material with the permission of Ordnance Survey on behalf of the Controller of Her Majesty's Stationery Office.  
© Crown copyright.  
Unauthorized reproduction infringes Crown copyright and may lead to prosecution or civil proceedings.  
Cyngor Gwynedd - 100023357 - 2008

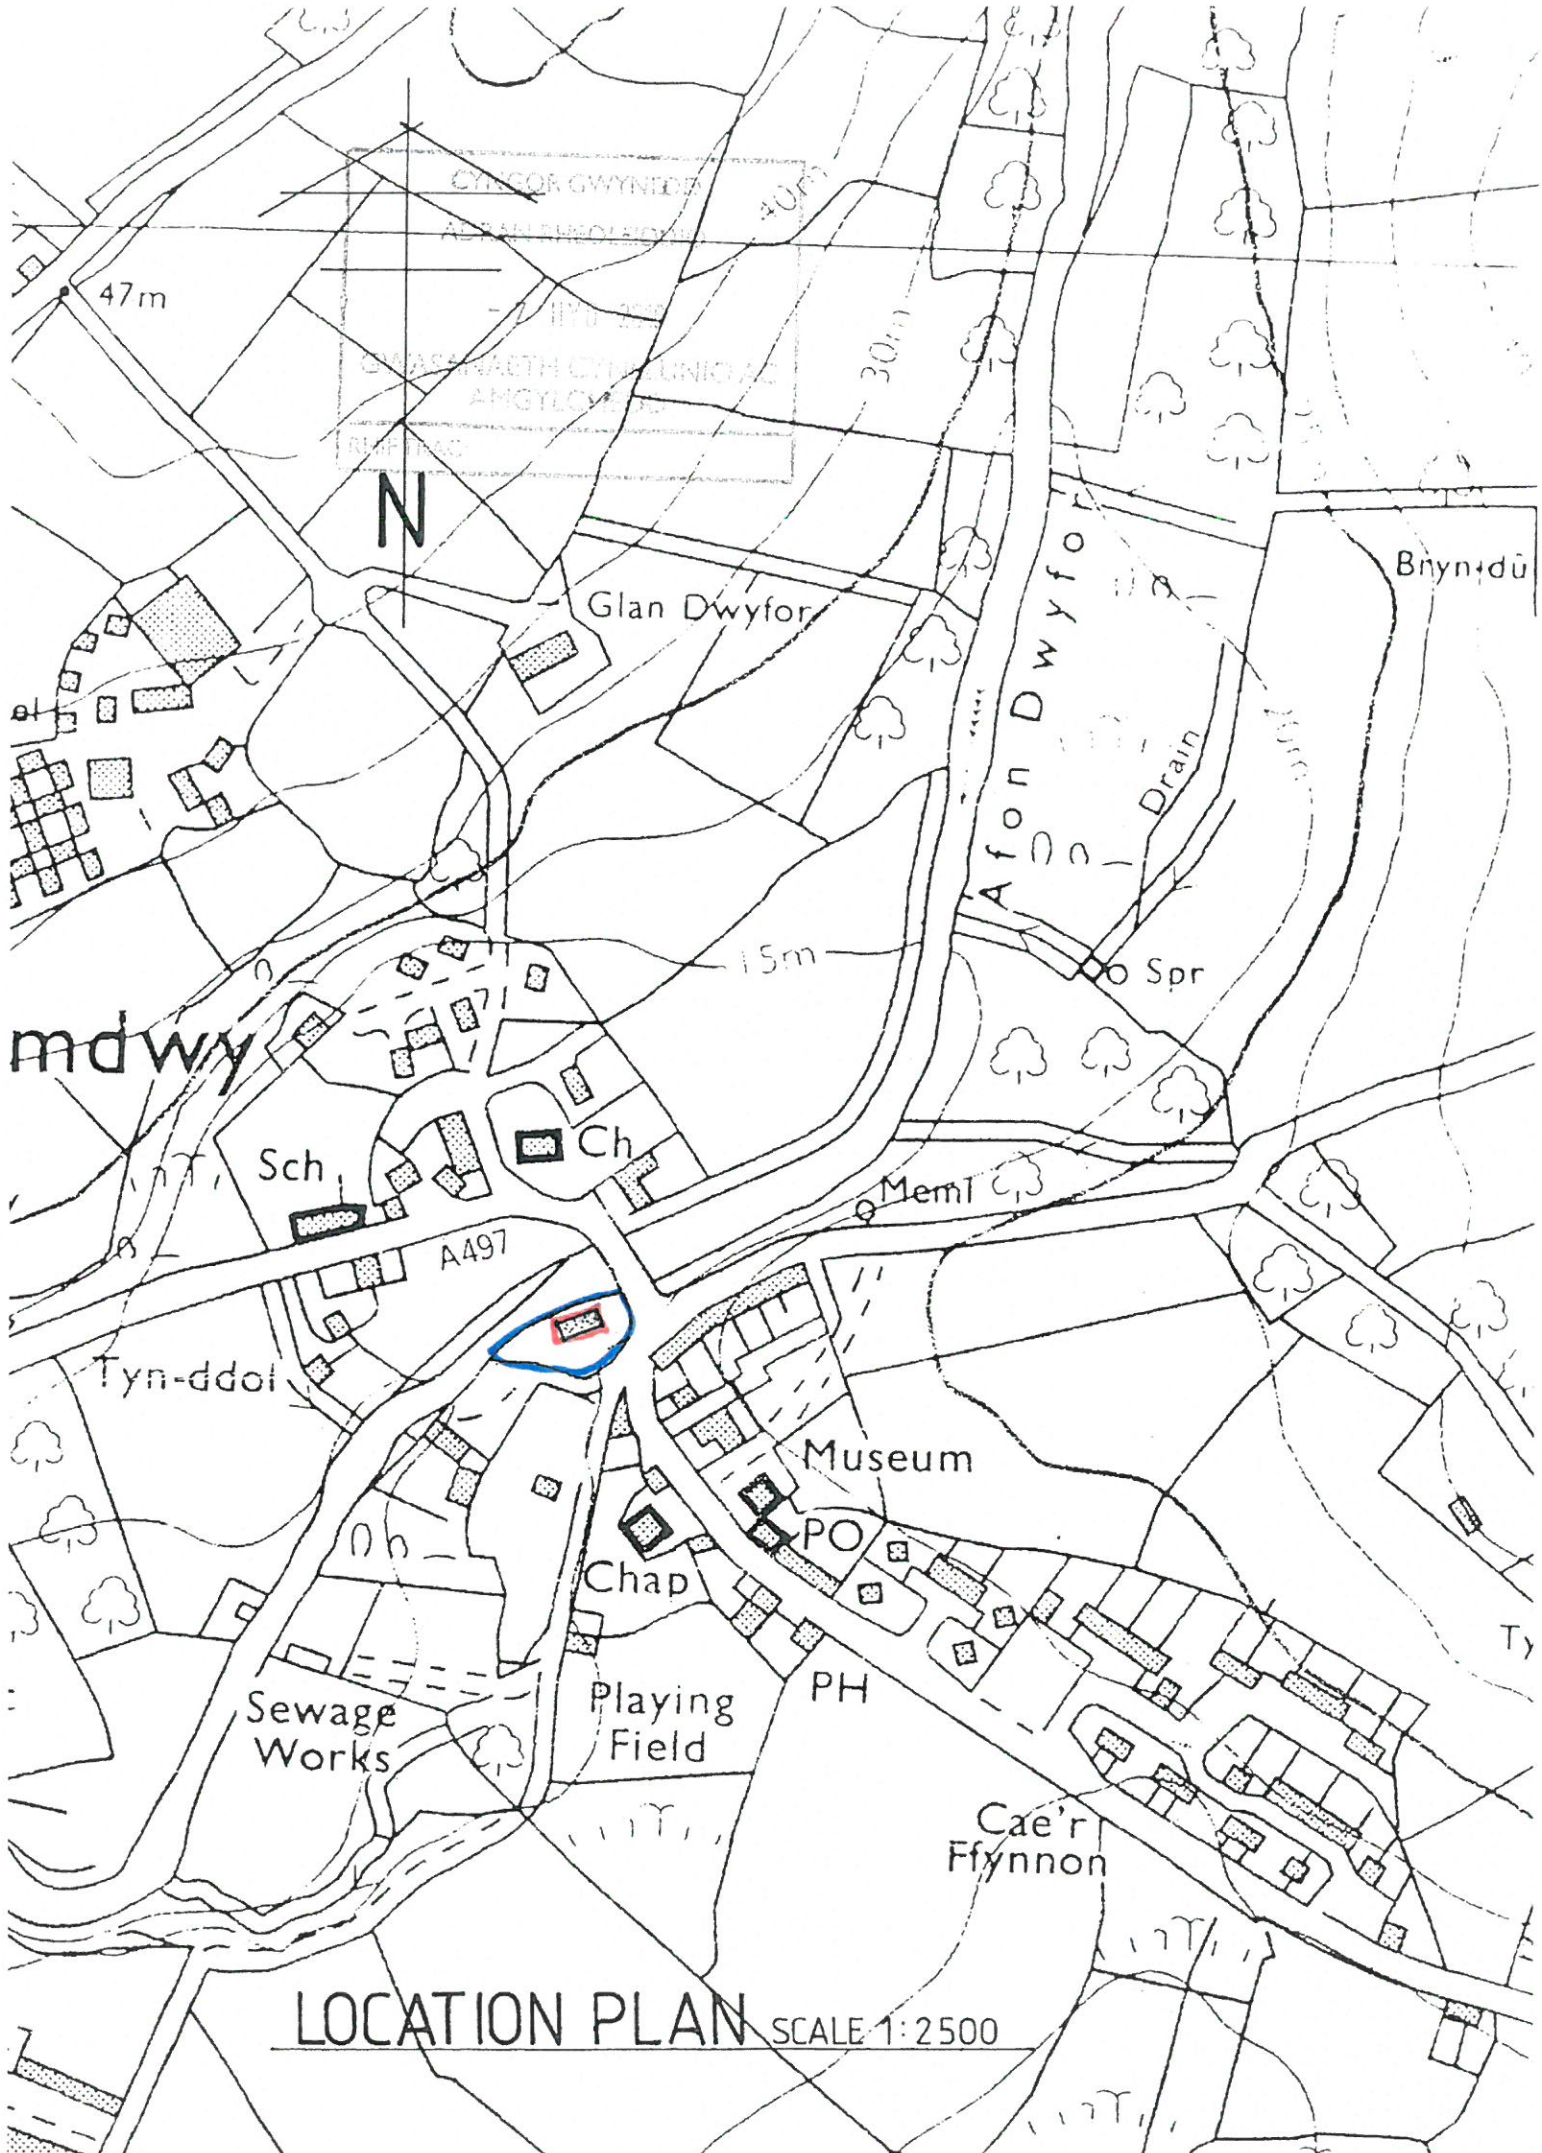

CYNGOR GWYNEDD  
AFAH BUDLARD  
ENHAF WATH CYMUNIO AZ  
ANGLOM

N

47m

40m

30m

Glan Dwyfor

Bryn-ddu

Afon Dwyfor

Drain

15m

Spr

mdwy

Sch

Ch

Meml

A497

Tyn-ddol

Museum

PO

Chap

PH


Sewage Works

Playing Field

Cae'r Ffynnon

LOCATION PLAN SCALE 1:2500

NOTES

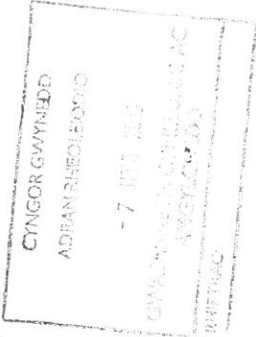

Don Westley Architectural Services Gwasanaethau Pensaernïol

Tel: 01766 830 287 Mob: 07970 366 237 don.westley@yahoo.co.uk

CLIENT

MR. J. O'DONNELL, WINY NANTH, CAERNARFON ROAD, CRICCIETH, GWYNEDD. LL52 0AU.

JOB

PROPOSED PORCH AND CARPACIE/GAMES ROOM AT NEW DWELLING ON THE OLD MORIAH CHAPEL SITE, LLANEUJMDWY, GWYNEDD.


0.4 PROPOSED

SCALE 1:100


DATE AUGUST 16'

DRWG. NO.


04/J0D16

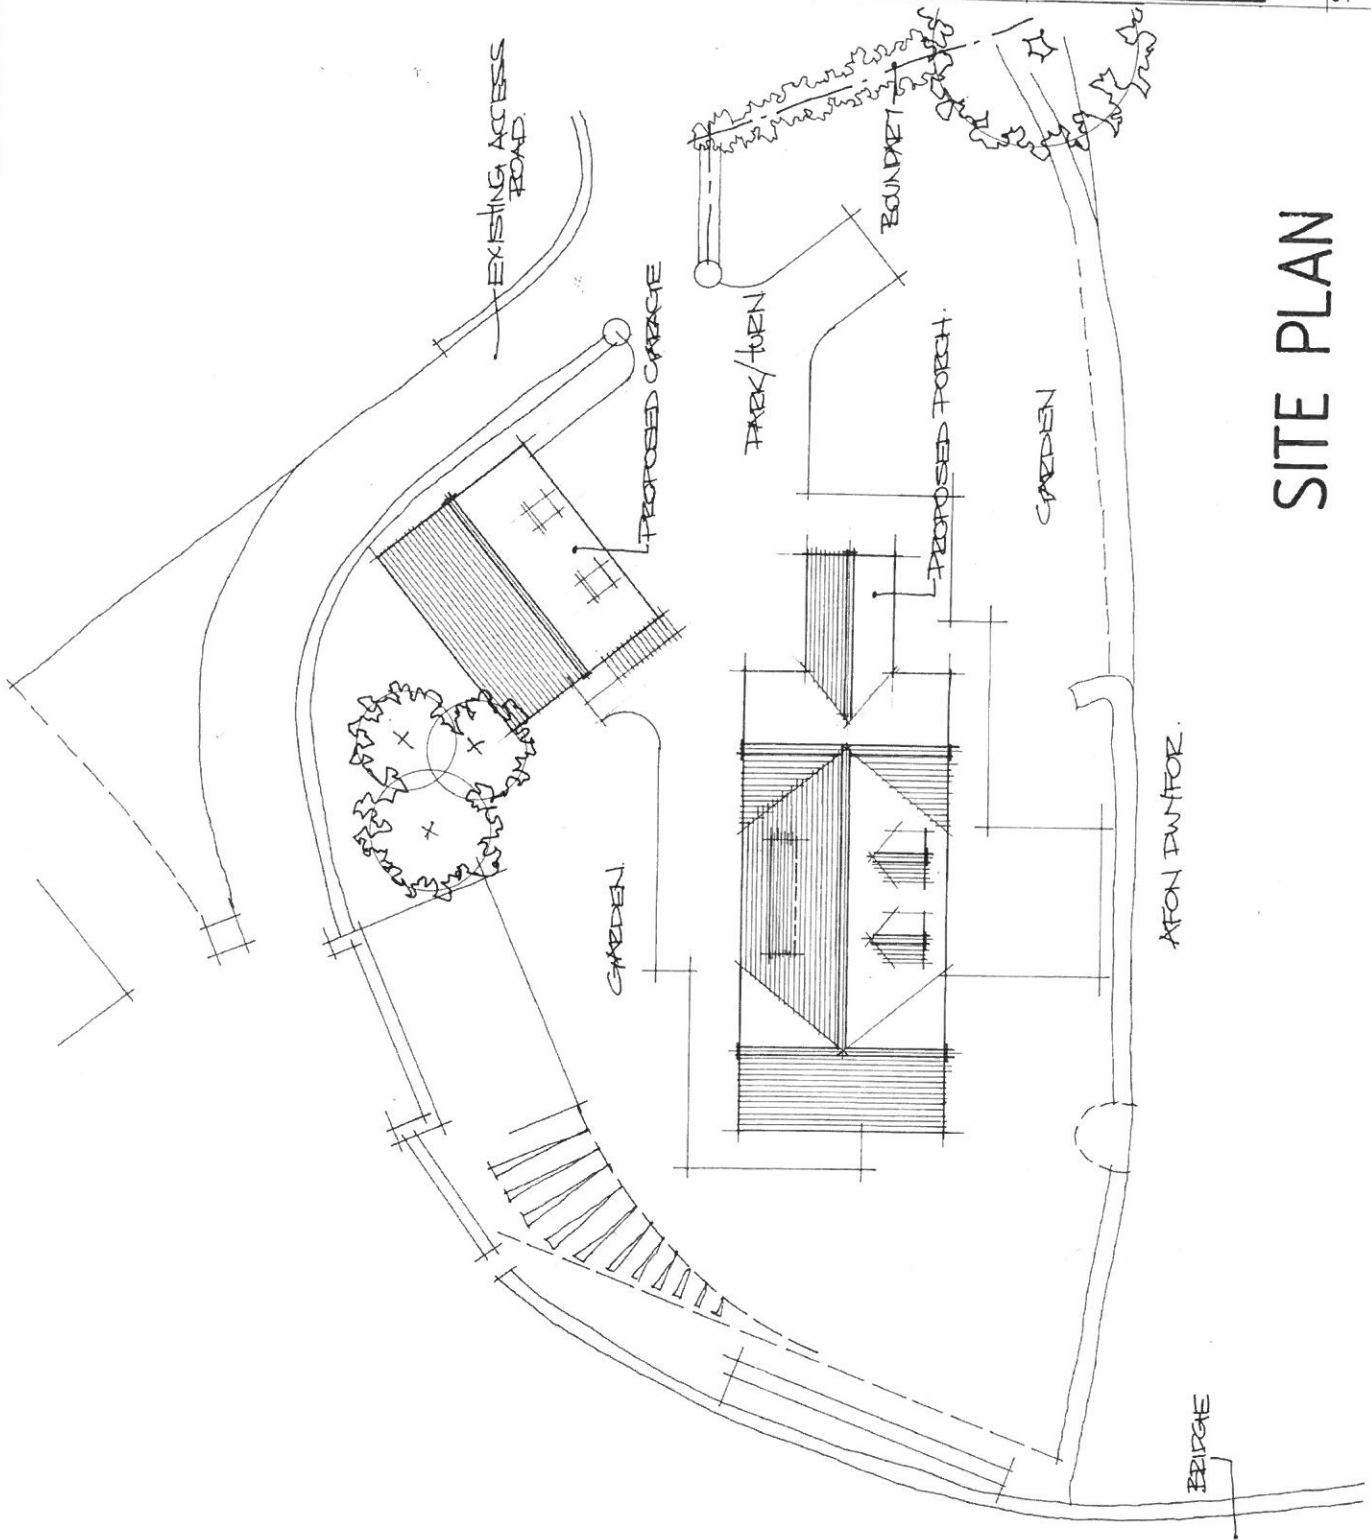


# SITE PLAN

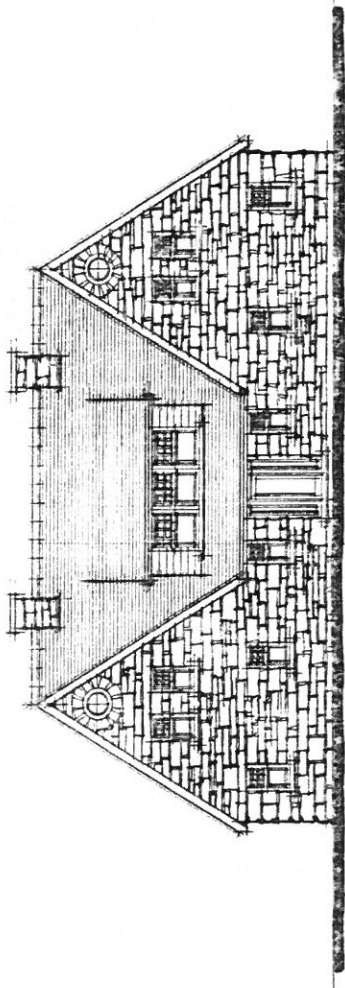

SOUTH EAST

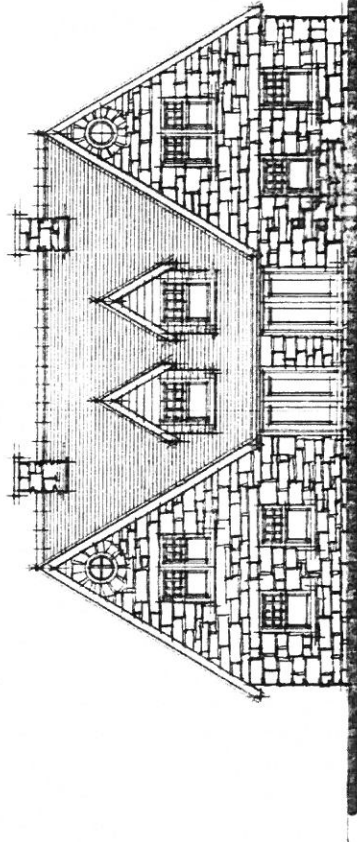


NORTH WEST

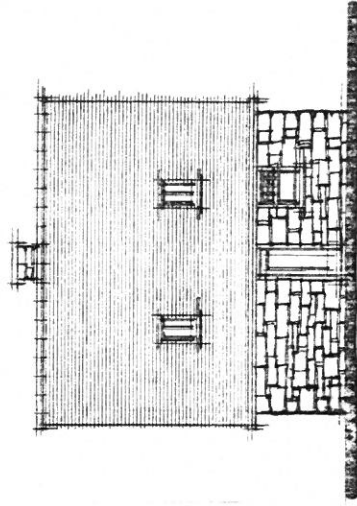

SOUTH WEST

CYNGOR GWYNEDD  
ADRIEN RHODRISTDOL  
- 7 878 218  
GWYBODAETH: GWYBODAETH  
GWYBODAETH (GWYBODAETH)  
GWYBODAETH

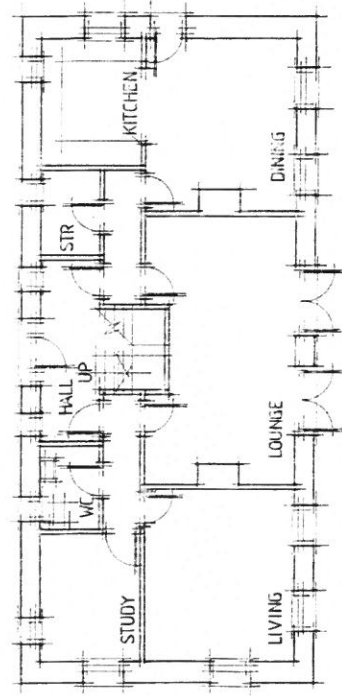

GROUND FLOOR

Don Wastley  
Architectural Services  
Gwasgwynedd Pen-y-bont

Tel: 01766 836237  
Mob: 07970 866237  
don.wastley@rhp.co.uk





CLIENT: MRS J. O'DONNELL,  
MINY NANT,  
GREDYFON BOAD,  
CRICCIETH,  
GWYNEDD,  
LL62 0AU.

JOB: PROPOSED NEW PORCH  
AND PATIO DOOR AT  
NEW DWELLING ON  
THE OLD WYDRAICHTER  
ETHY,  
LLANNEUDWY,  
GWYNEDD

0.1 EXISTING.

SCALE 1:100  
DATE JUN 2016  
DRAWG NO. 011J0016

NOTES  
 \* AMENDED A.S. 2016

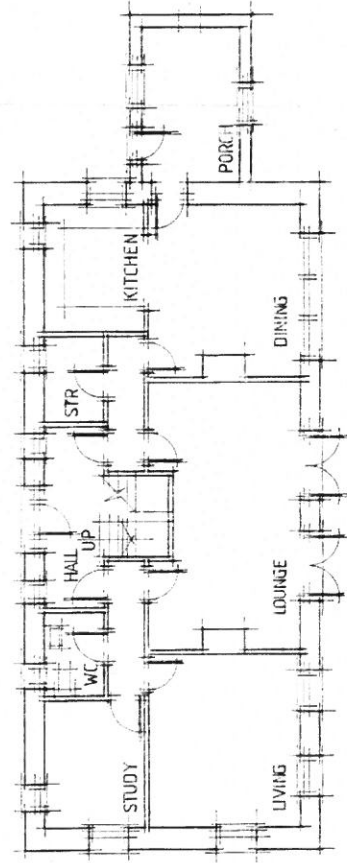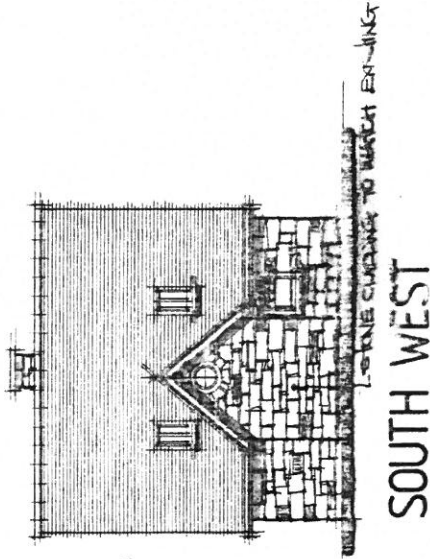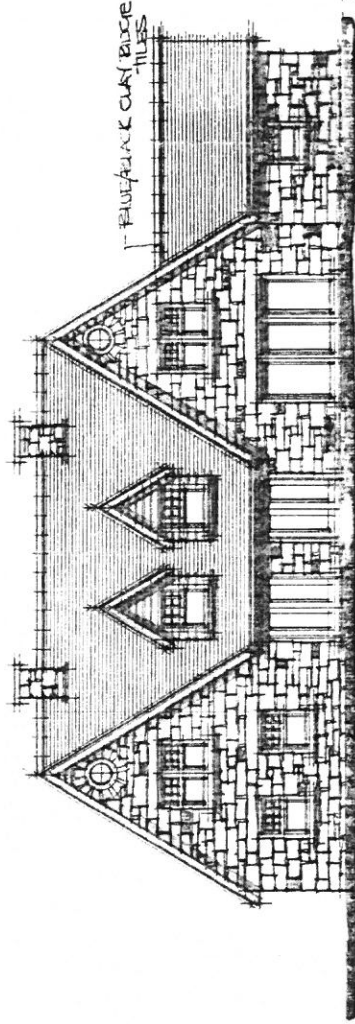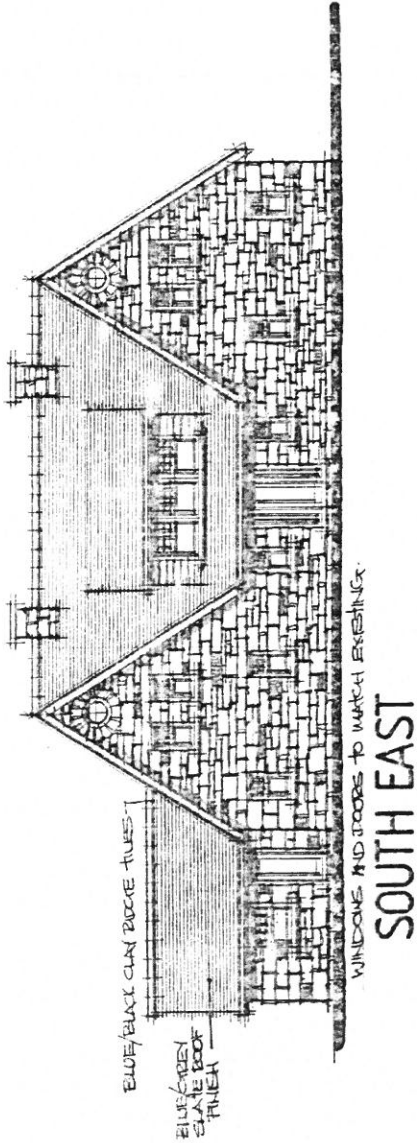

CYNICAL COUNTESS  
 ADVISORY BOARD  
 17 FEB 2016  
 10:30 AM  
 10/27/16

Don Westley  
 Architectural Services  
 Gwasan, Llan Penarthrol

Tel: 01788 630 287  
 Fax: 01788 630 287  
 don.westley@btopenworld.com

CLIENT: MR. J. O'DONNELL,  
 MIN Y NANT,  
 CRYNBARFON ROAD,  
 CRICIETH,  
 GWYNEDD,  
 LL52 0AU.

FOR PROPOSED NEW PORCH  
 AND PATIO DOOR AT  
 NEW DWELLING ON  
 THE OLD WORTH CHAPEL  
 SITE,  
 LLANLUNYDANT,  
 GWYNEDD


0.2 PROPOSED  
 SCALE 1:100  
 DATE JUNE 2016  
 DRAWING NO. 02/1000\_16

NOTES



NORTH


SOUTH

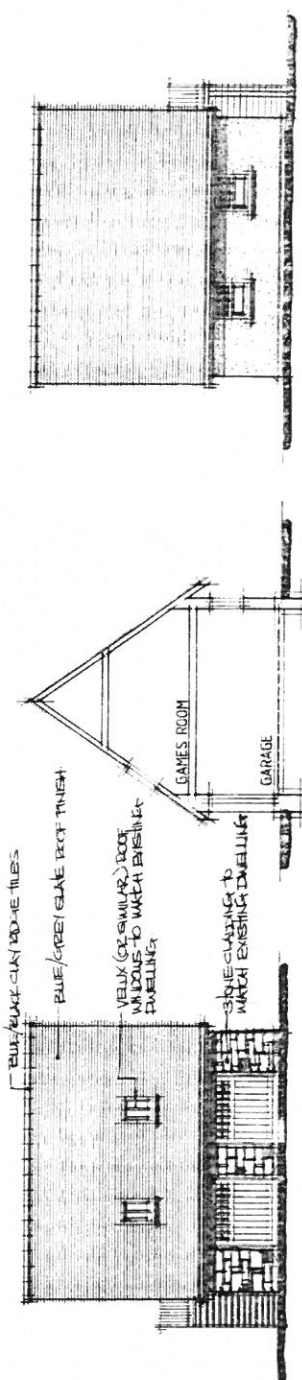


EAST

SECTION

WEST

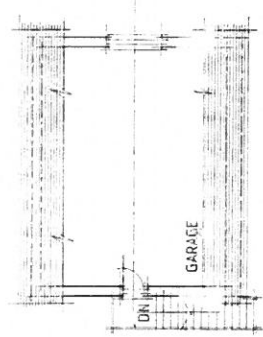

FIRST FLOOR

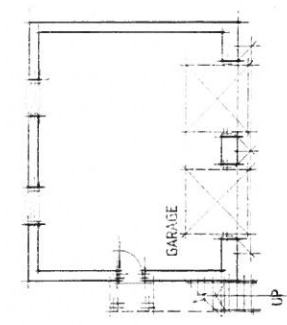

GROUND FLOOR

Don Westley  
Architectural Services  
Gwynedd, Gwynedd, Gwynedd

01792 44227  
Mob 07790 86237  
donwestley@bt.com

CLIENT: J. O'DONNELL,  
MIN Y NANT,  
SARWATON ROAD,  
CRICCIETH,  
GWYNEDD  
LL52 0AU

PROPOSED GARAGE/  
GAMES ROOM AT  
NEW DWELLING ON  
THE OLD YGERTH Tŷ  
SITE,  
LLANRHYDAN,  
GWYNEDD

0.3 PROPOSED

SCALE 1:100 DATE AUG-15 15  
DRAWING NO 03 / JOD 15