




Rhif y Cais / Application Number : C16/0823/13/LL

Cynllun lleoliad ar gyfer adnabod y safle yn unig. Dim i raddfa.
Location Plan for identification purposes only. Not to scale.




Atgynhyrchir y map hwn o Ddeunydd yr Ordnance Survey gyda chaniatâd yr Ordnance Survey ar ran Rheolwr Llyfrfa Ei Mawrhydi.
© Hawffraint y Goron.
Mae atgynhyrchu heb ganiatâd yn torri hawffraint y Goron a gall hyn arwain at erlyniad neu achos sifil.
Cyngor Gwynedd - 100023387 - 2006

This map is reproduced from Ordnance Survey material with the permission of Ordnance Survey on behalf of the Controller of Her Majesty's Stationery Office.
© Crown copyright.
Unauthorised reproduction infringes Crown copyright and may lead to prosecution or civil proceedings.
Cyngor Gwynedd - 100023387 - 2006

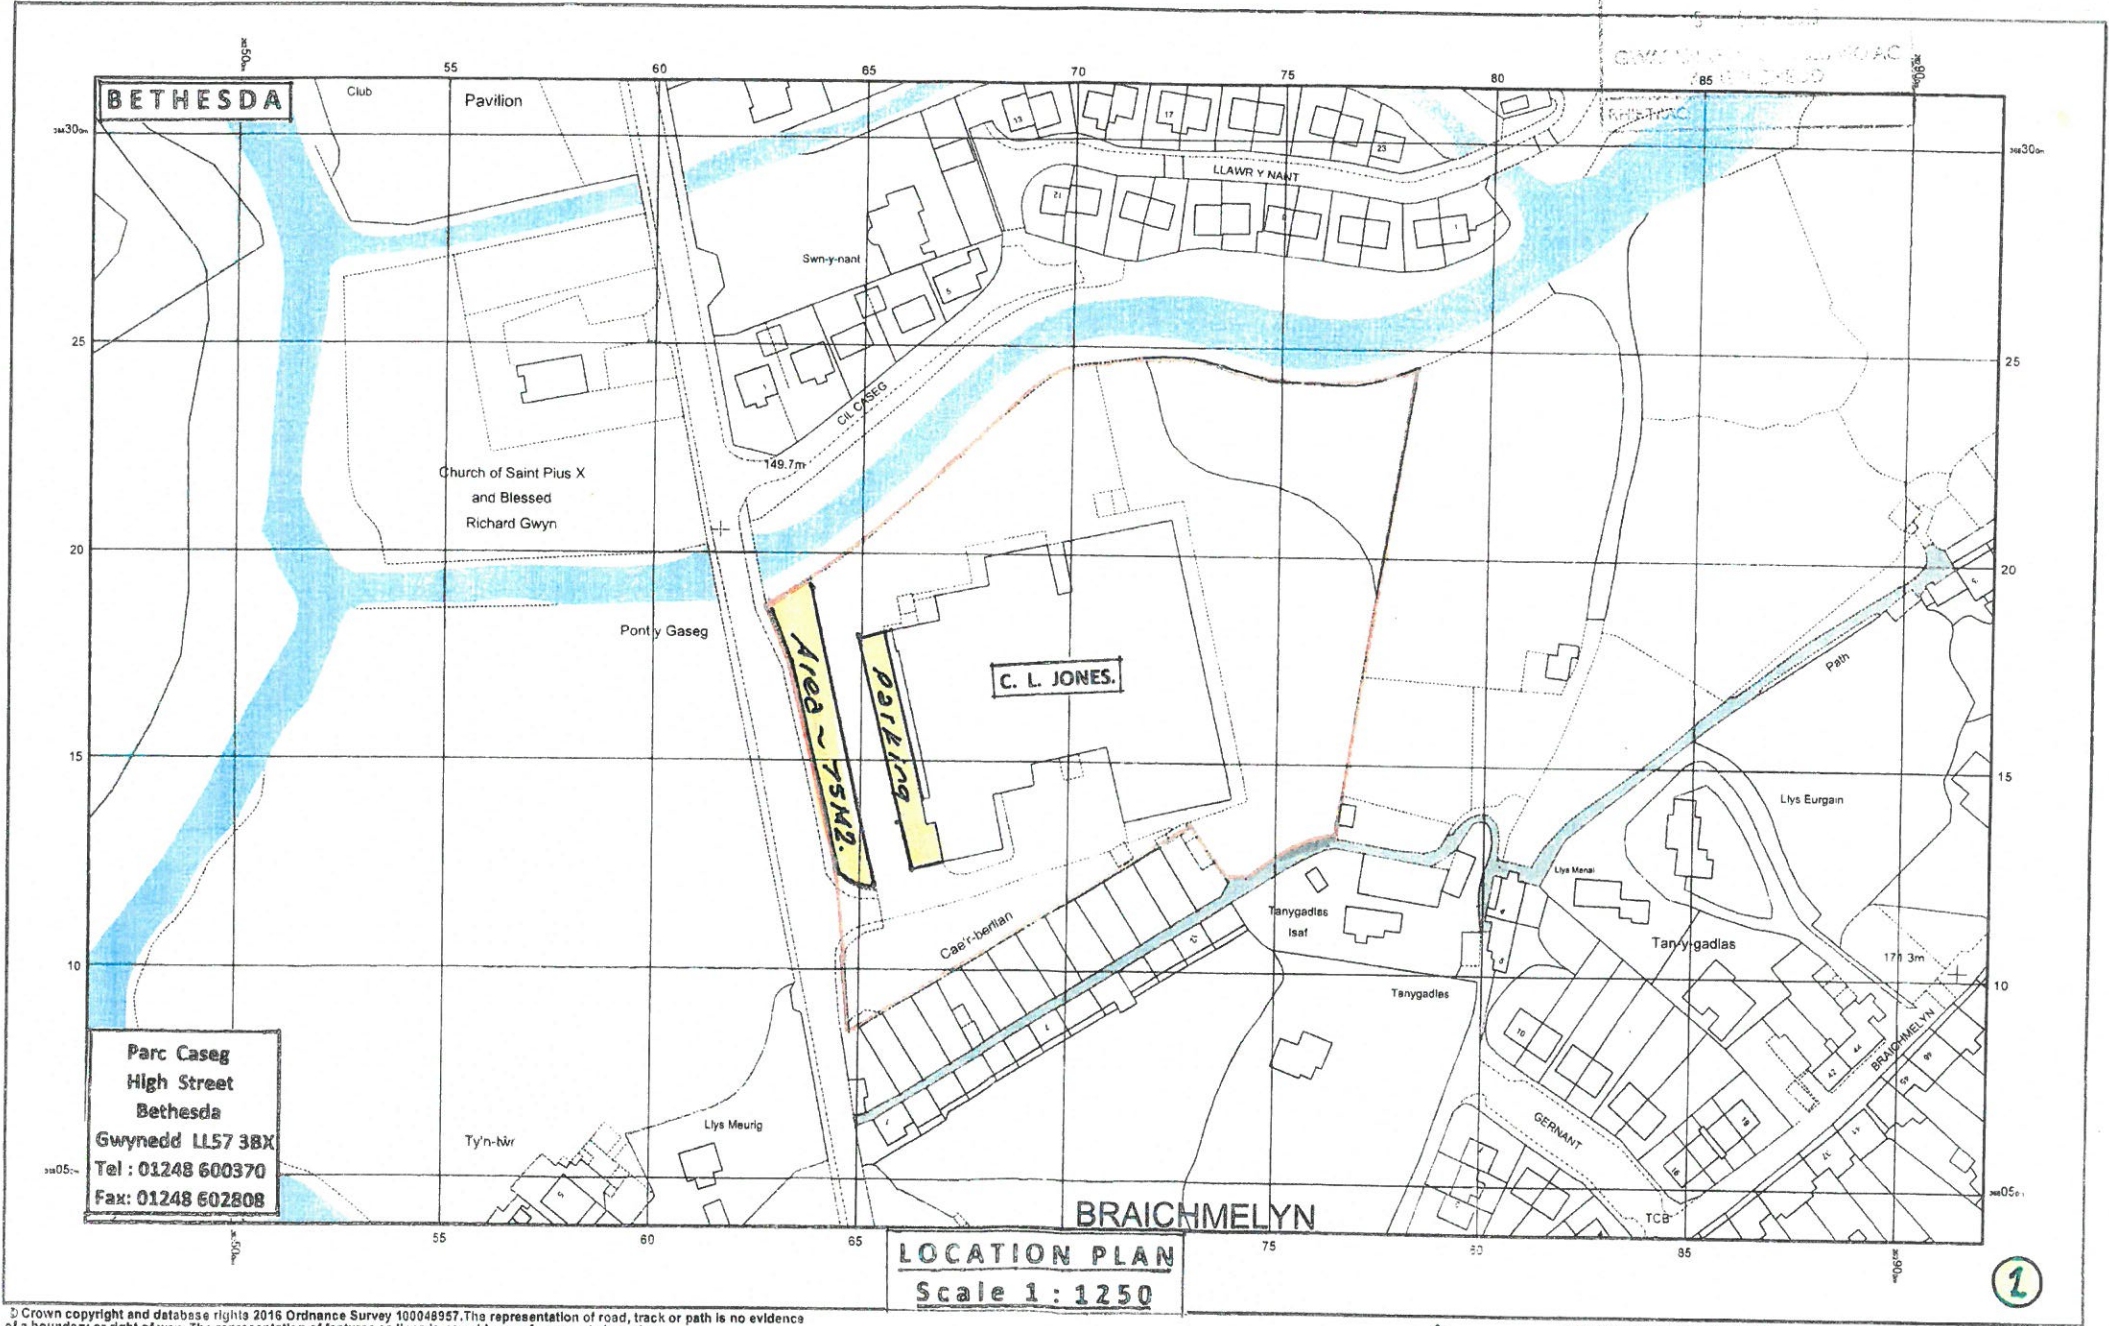

© Crown copyright and database rights 2016 Ordnance Survey 100048957. The representation of road, track or path is no evidence of a boundary or right of way. The representation of features as lines is no evidence of a property boundary.

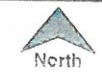

CYNGOR GWYNEDD
ADRAN NIRODDID


5 - 11 - 2019

GWASANIETH Y CŵL LLEWELID AC
YR OROLLEDD
YFFRAS



CL Jones Ltd
Parc Caseg
Bethesda
Gwynedd
LL57 3BX


Fencing & Gates
Upgrade Details

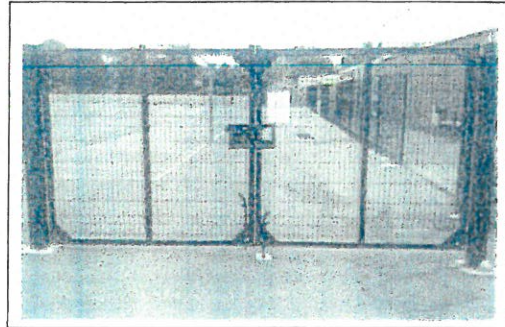

Gates



Locking Type

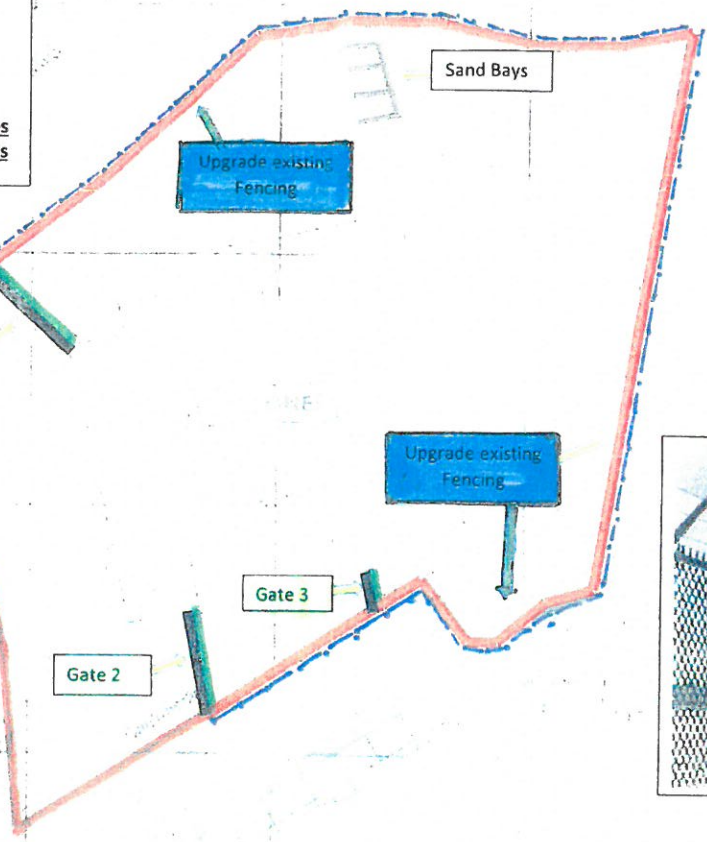

Fencing


Proposed Fencing
Gates and Locks

BLOCK PLAN
Scale 1:1250


KEY

Site Boundary	
Upgraded Fencing	
Gates.....	




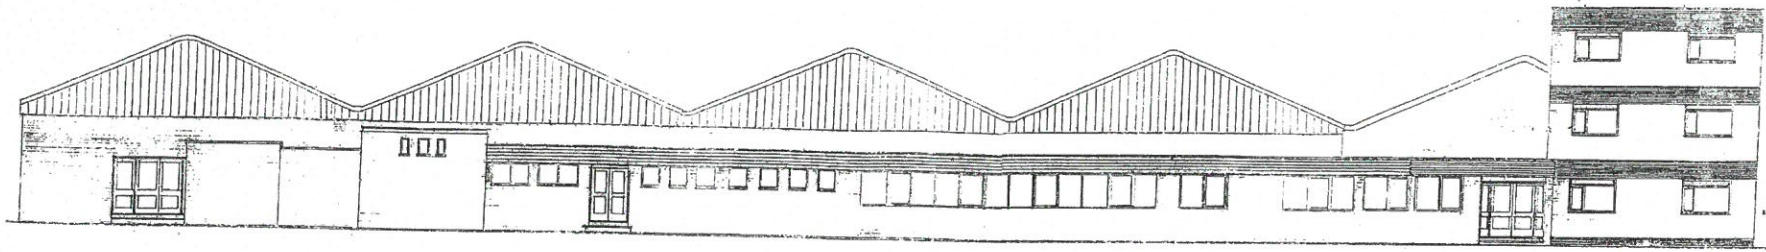


FRONT ELEVATION (WEST)

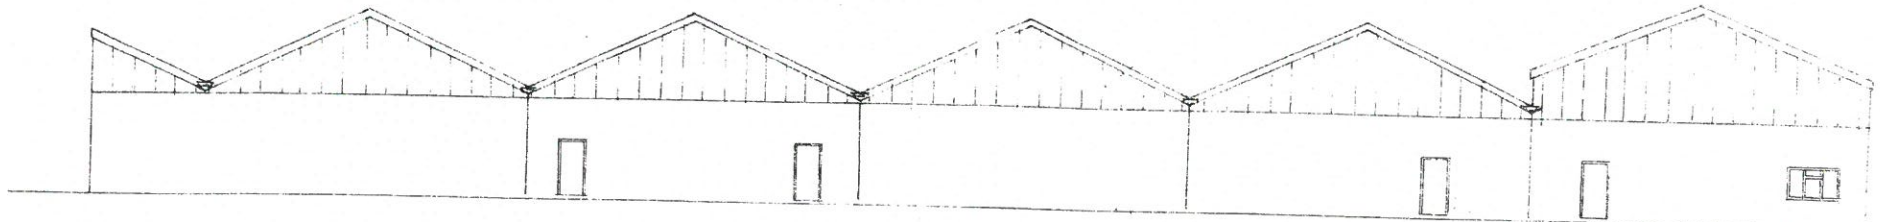

REAR ELEVATION (EAST)

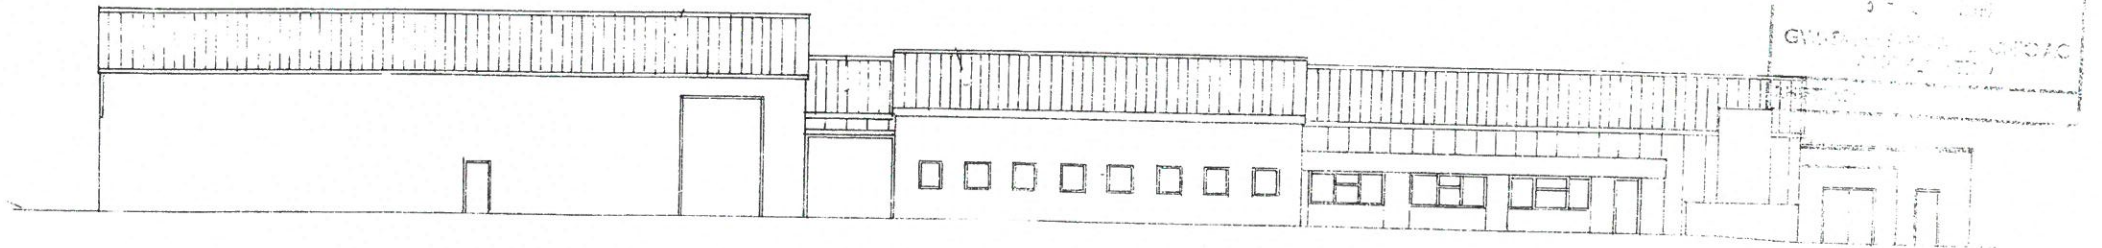


SIDE ELEVATION (NORTH)

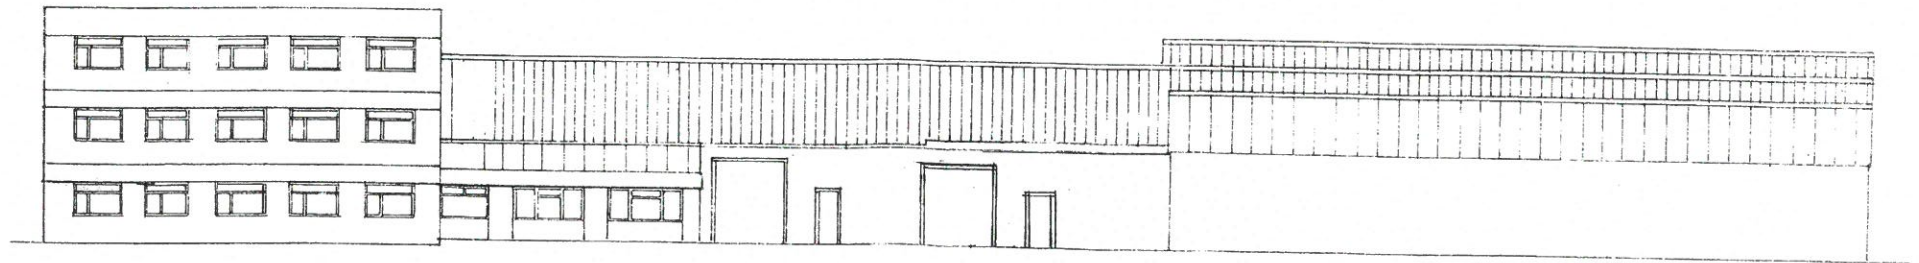

SIDE ELEVATION (SOUTH)


Elevations (See Perimeter Dimensions)

CYNGOR GWYNEDD
ADRIAN RHEOLBDDIO
5 - 01.7 2.8
GWASANAALT I'Y FFRUNIO AC
AMGYLCHEDD
RHIFTRAC

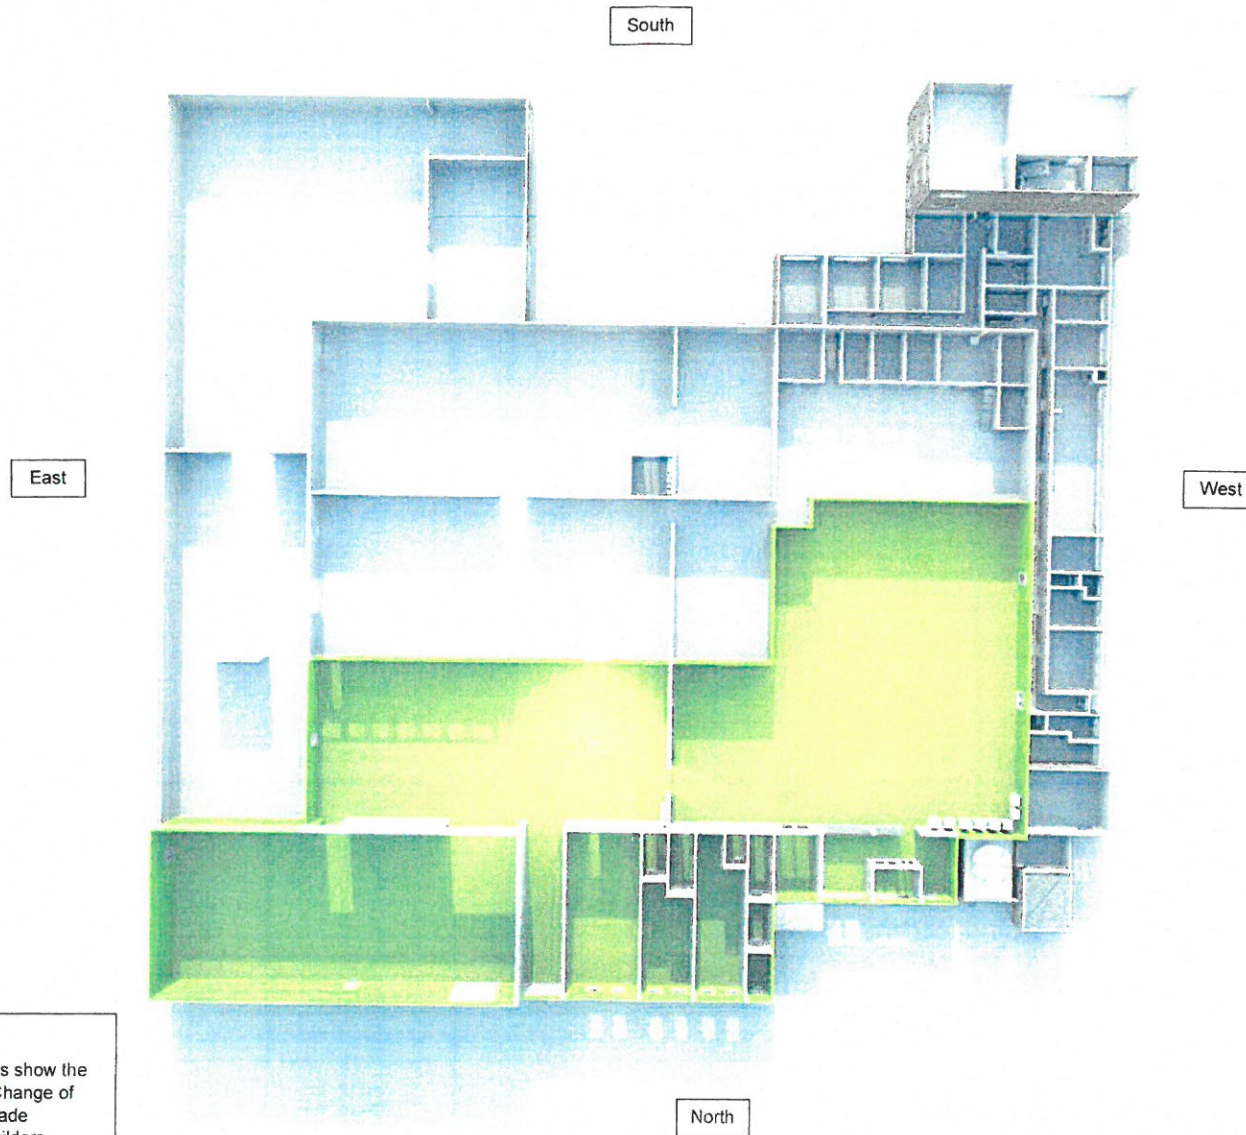

Key:
Yellow areas show the proposed 'Change of Use' into Trade Counter, Builders Merchant
Remainder to be used for Storage and Distribution Operation


Floor Plan (See Perimeter Dimensions)

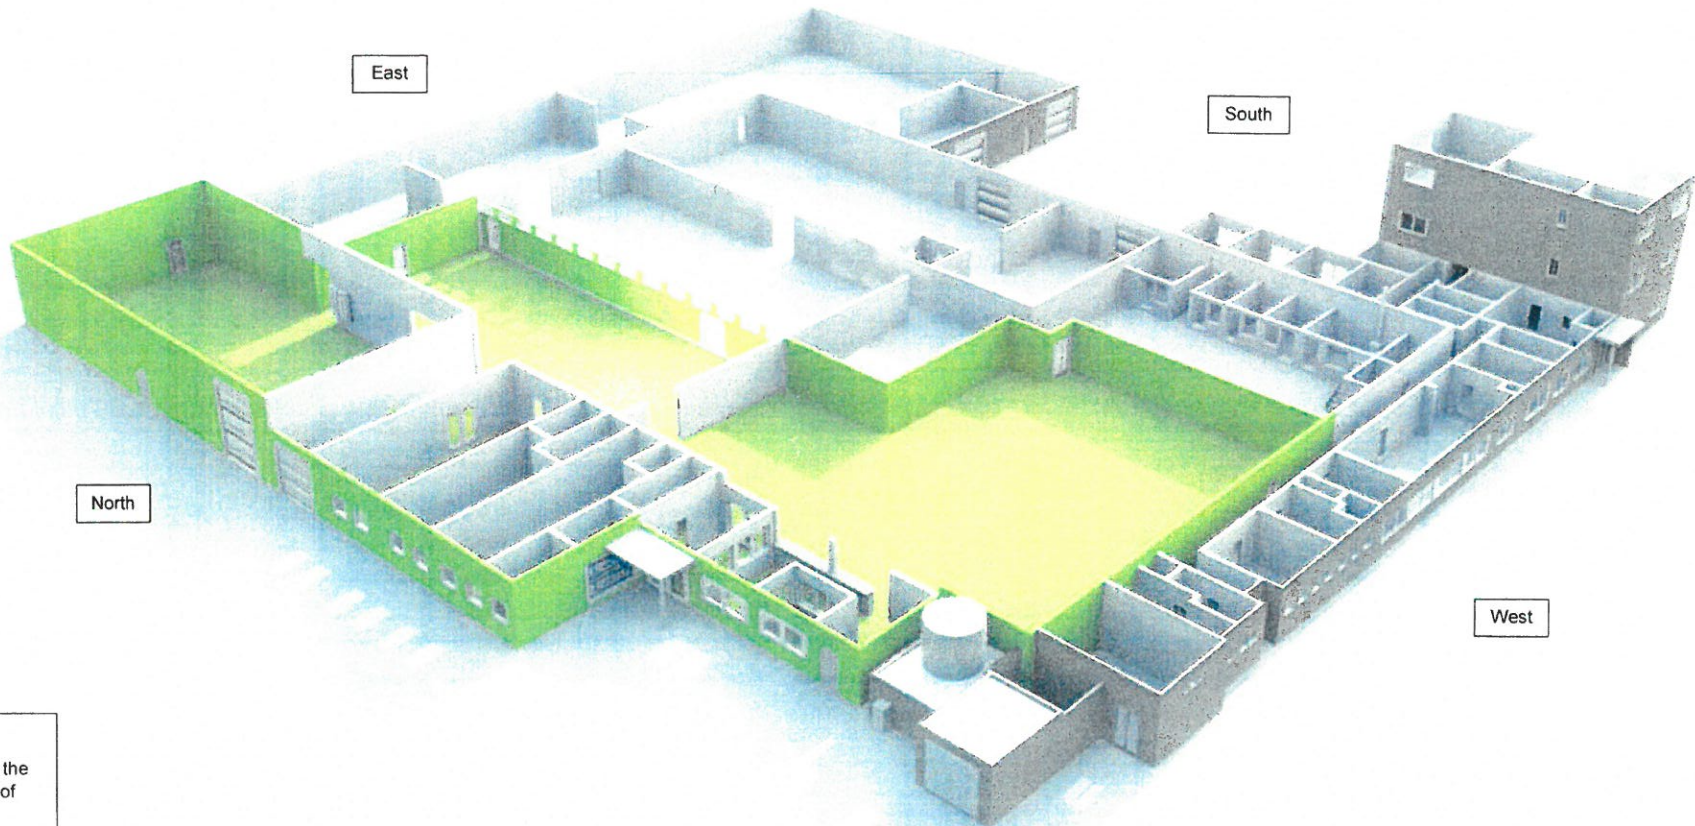

Key:
Yellow areas show the proposed 'Change of Use' into Trade Counter, Builders Merchant
Remainder to be used for Storage and Distribution Operation

Floor Plan (See Appendix Dimensions)

CYNGOR GWYNEDD
ADWYBODAETHU
5 -
GWASGROUPODD
RHFTRAC

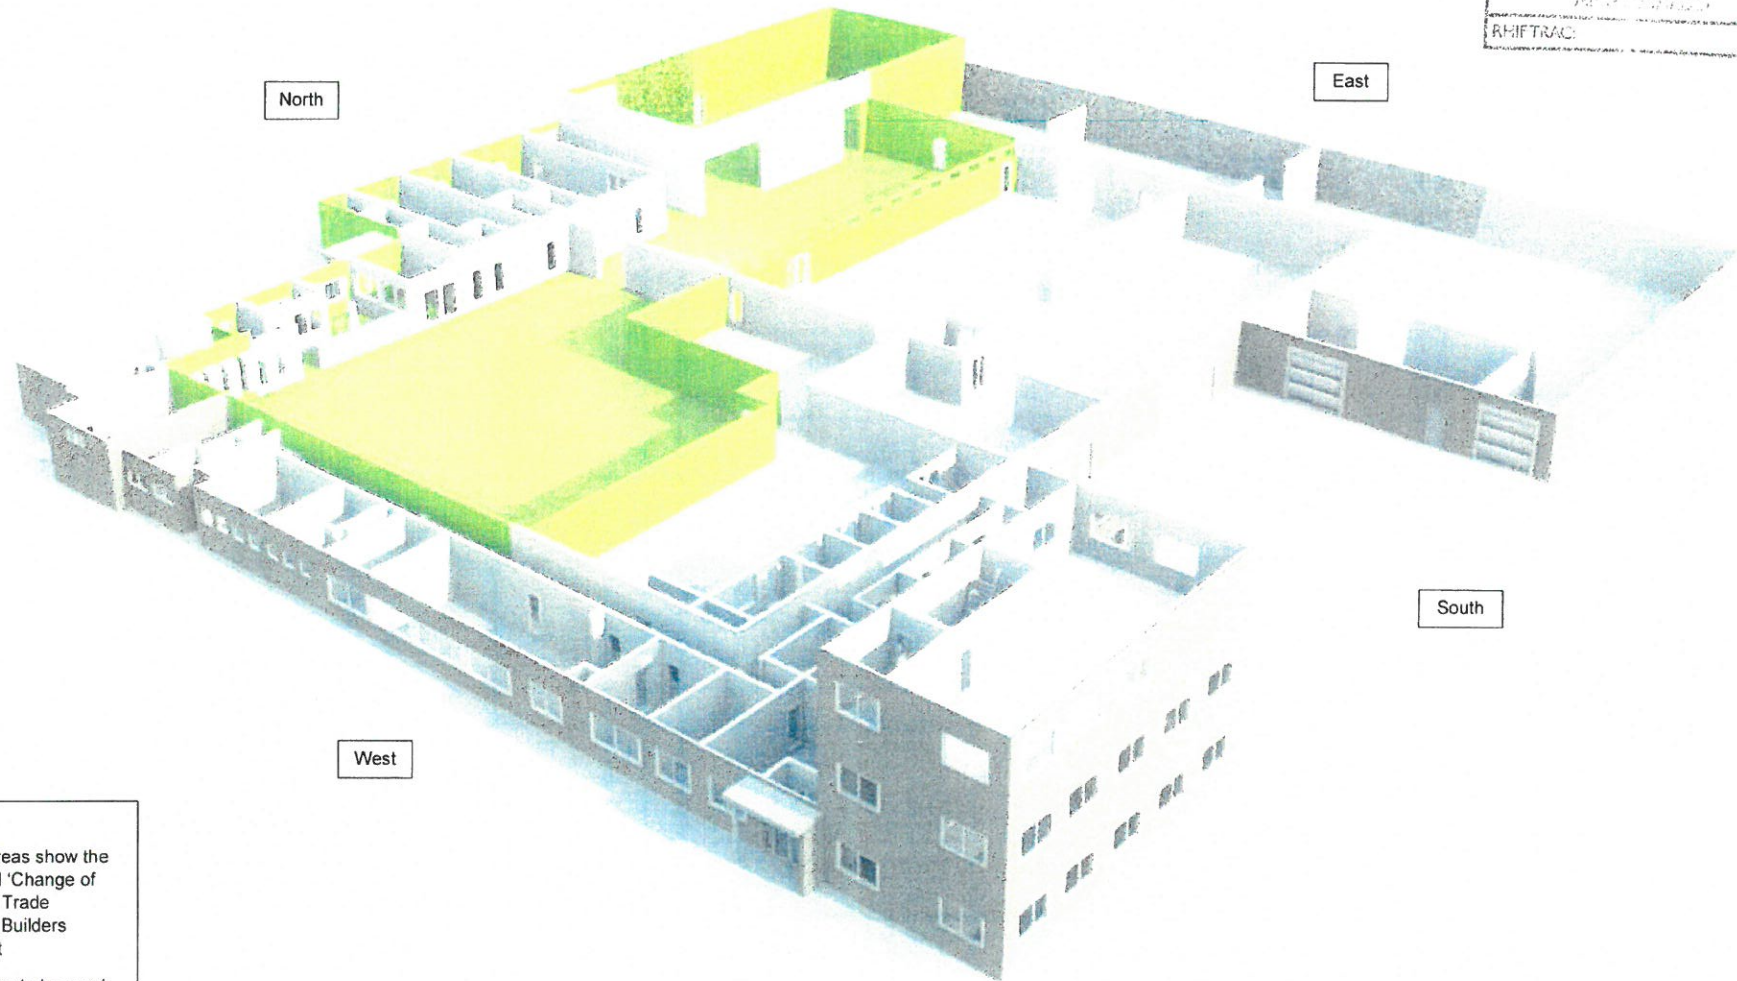

Key:
Yellow areas show the proposed 'Change of Use' into Trade Counter, Builders Merchant
Remainder to be used for Storage and Distribution Operation

Floor Plan (See Reimitor Dimensions)

