




Rhif y Cais / Application Number : C17/0325/38/LL

Cynllun lleoliad ar gyfer adnabod y safle yn unig. Dim i raddfa.  
Location Plan for identification purposes only. Not to scale.

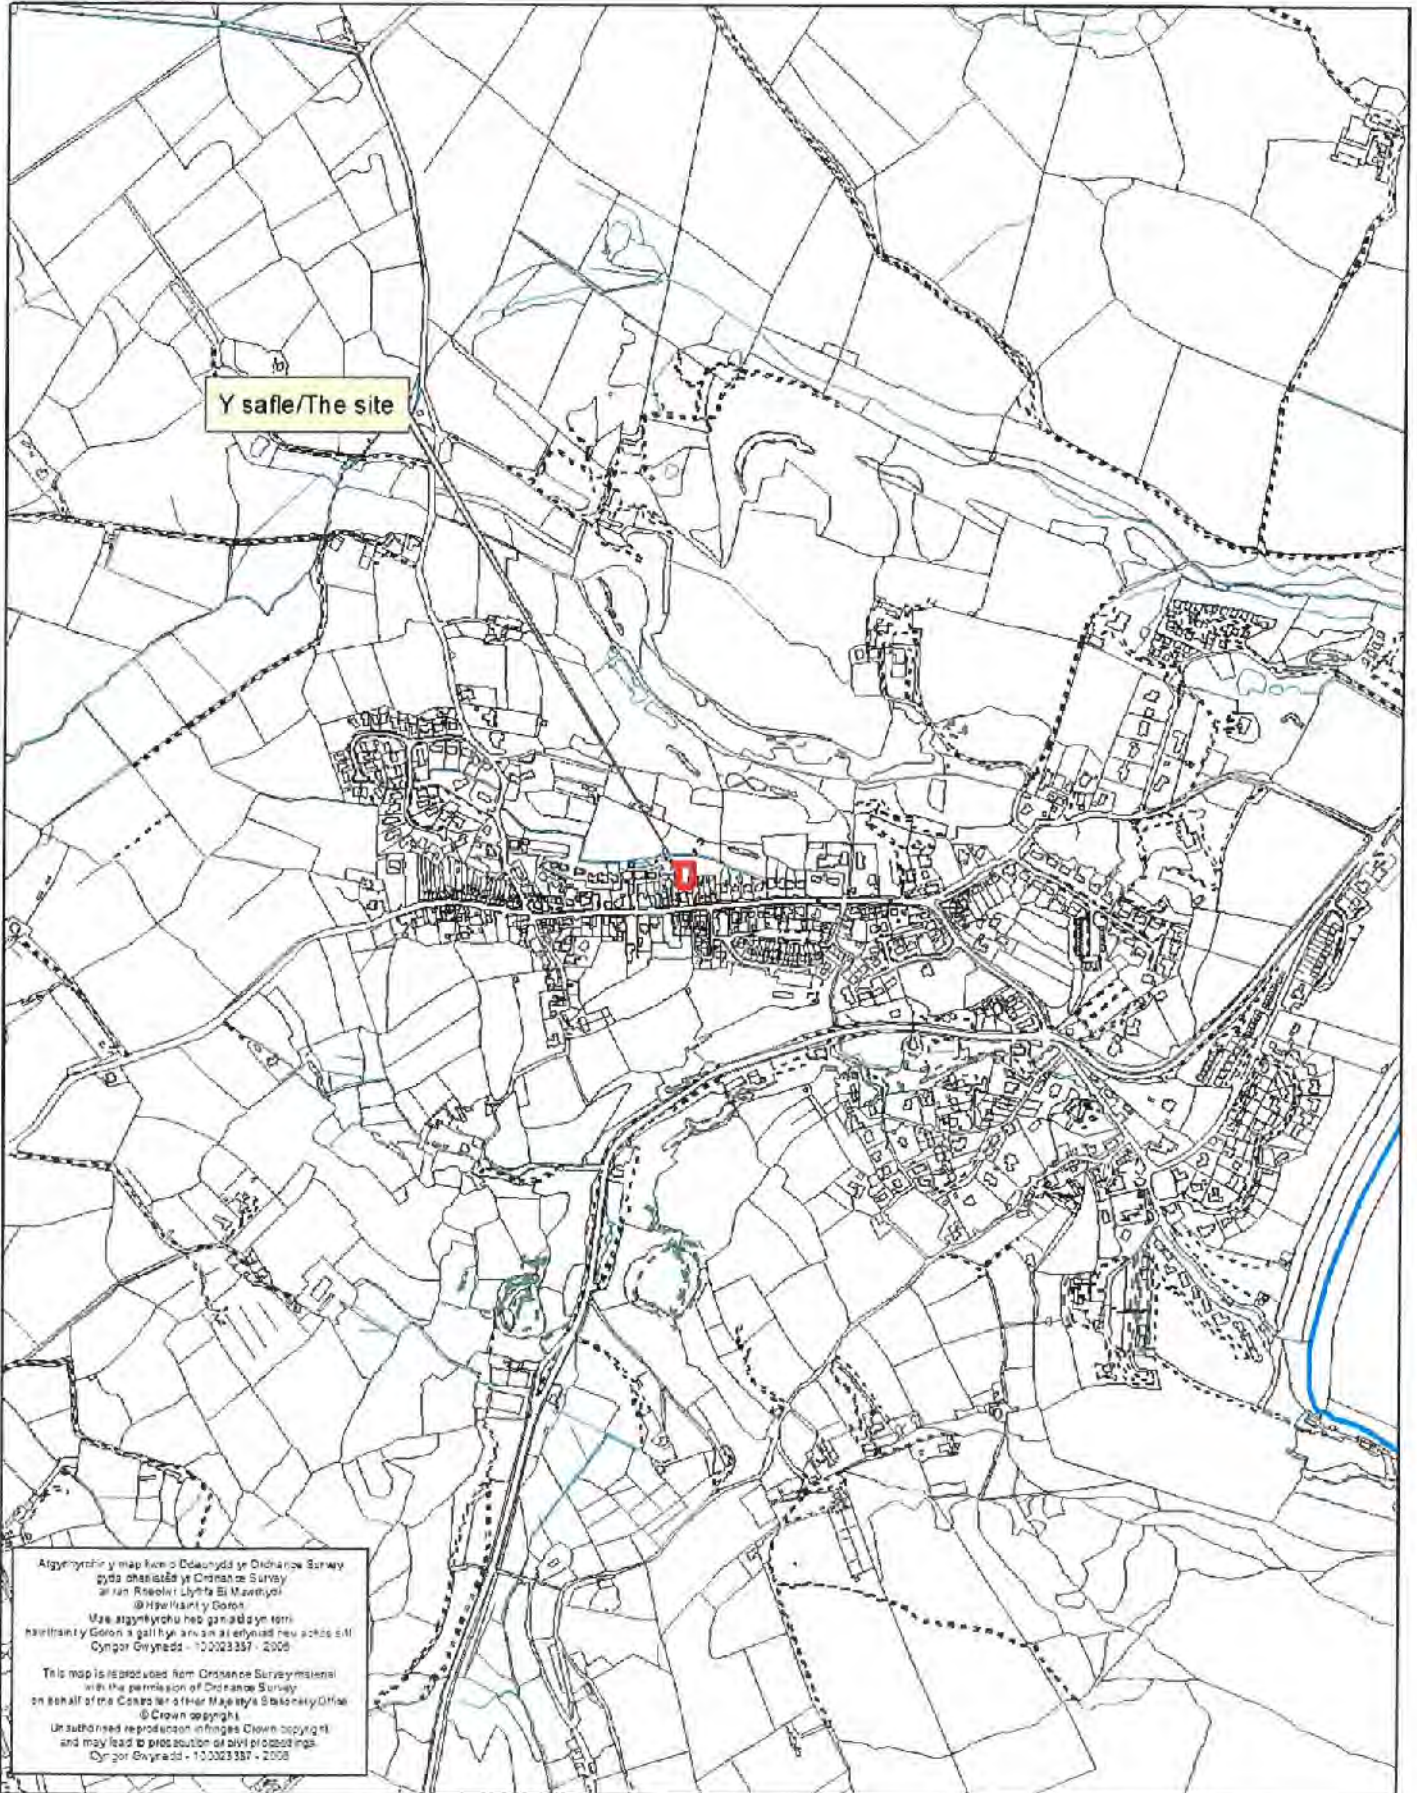

Ailgymeriwr y map hon o Ddwydd y Ordnance Survey  
yda phasidde y Ordnance Survey  
ar ran Rheolwr Llythfa Eri Mawrion  
@Hwl iant y Goron  
Mae atgynhyrchu heb ganiadau yn ferri  
hau iant y Goron a gall hys ar hys a'i ar hys neu a hys a hys  
Cynllun Gwynedd - 100023337 - 2008


This map is reproduced from Ordnance Survey material  
with the permission of Ordnance Survey  
on behalf of the Controller of Her Majesty's Stationery Office  
© Crown copyright  
Un authorized reproduction in any form is prohibited  
and may lead to prosecution of civil or criminal law  
Cynllun Gwynedd - 100023337 - 2008

# Site location Plan




Ordnance Survey © Crown Copyright 2013. All rights reserved.  
Licence number 100020449. Plotted Scale - 1:1250

Pickard Finlason Partnership

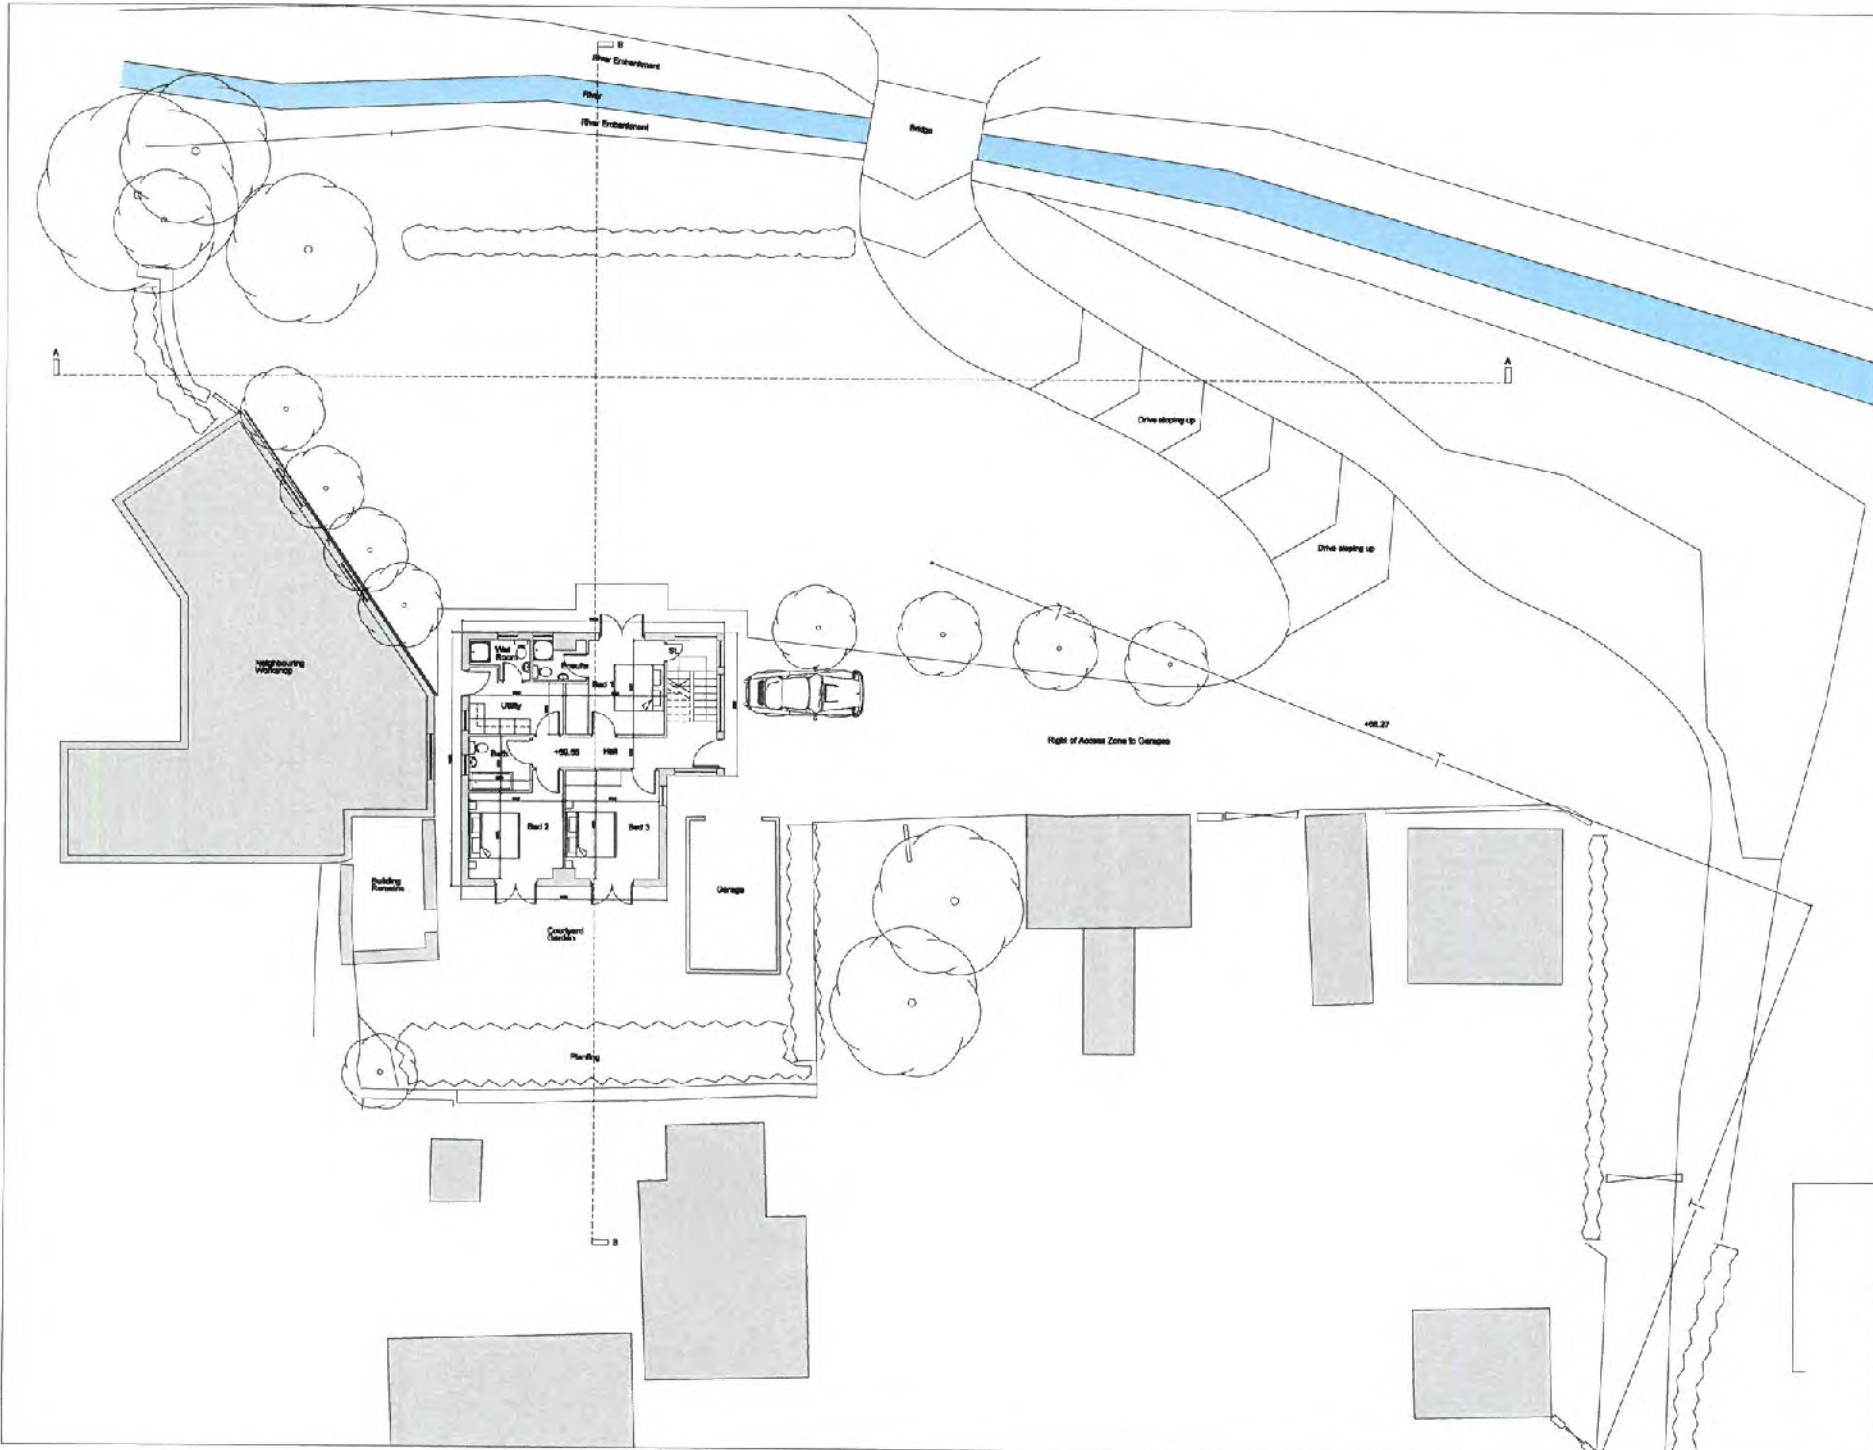

This scale bar is for the client's reference only.  
 0 10 20 30 40 50 60 70  
 The design information contained within this drawing is protected by Copyright.  
 All dimensions to be checked on site prior to commencement of work.  
 Please refer dimensions to the correct point to scale.

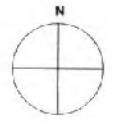

This drawing is based upon digital survey information prepared by Digital Mapping Surveys Ltd. 13/10, dated 13-Dec-2011 provided by the client.

MADE FOR PURPOSES OF PLANNING


**FINLASON PARTNERSHIP**

Suite 4,  
 Beach House,  
 1 Carridge Road,  
 Hale, Cheshire  
 M26 1BQ  
 Tel: 0191 500 4422


From the  
 New dwelling at rear of  
 Glyn Salon, Copied Salon,  
 Llandudrog  
 Mr J Jones

By the  
**Proposed Ground Floor Plan**

File No:  
 13/037 (2-1A)000  
 Scale: 1:100  
 Date: 11 Aug '10

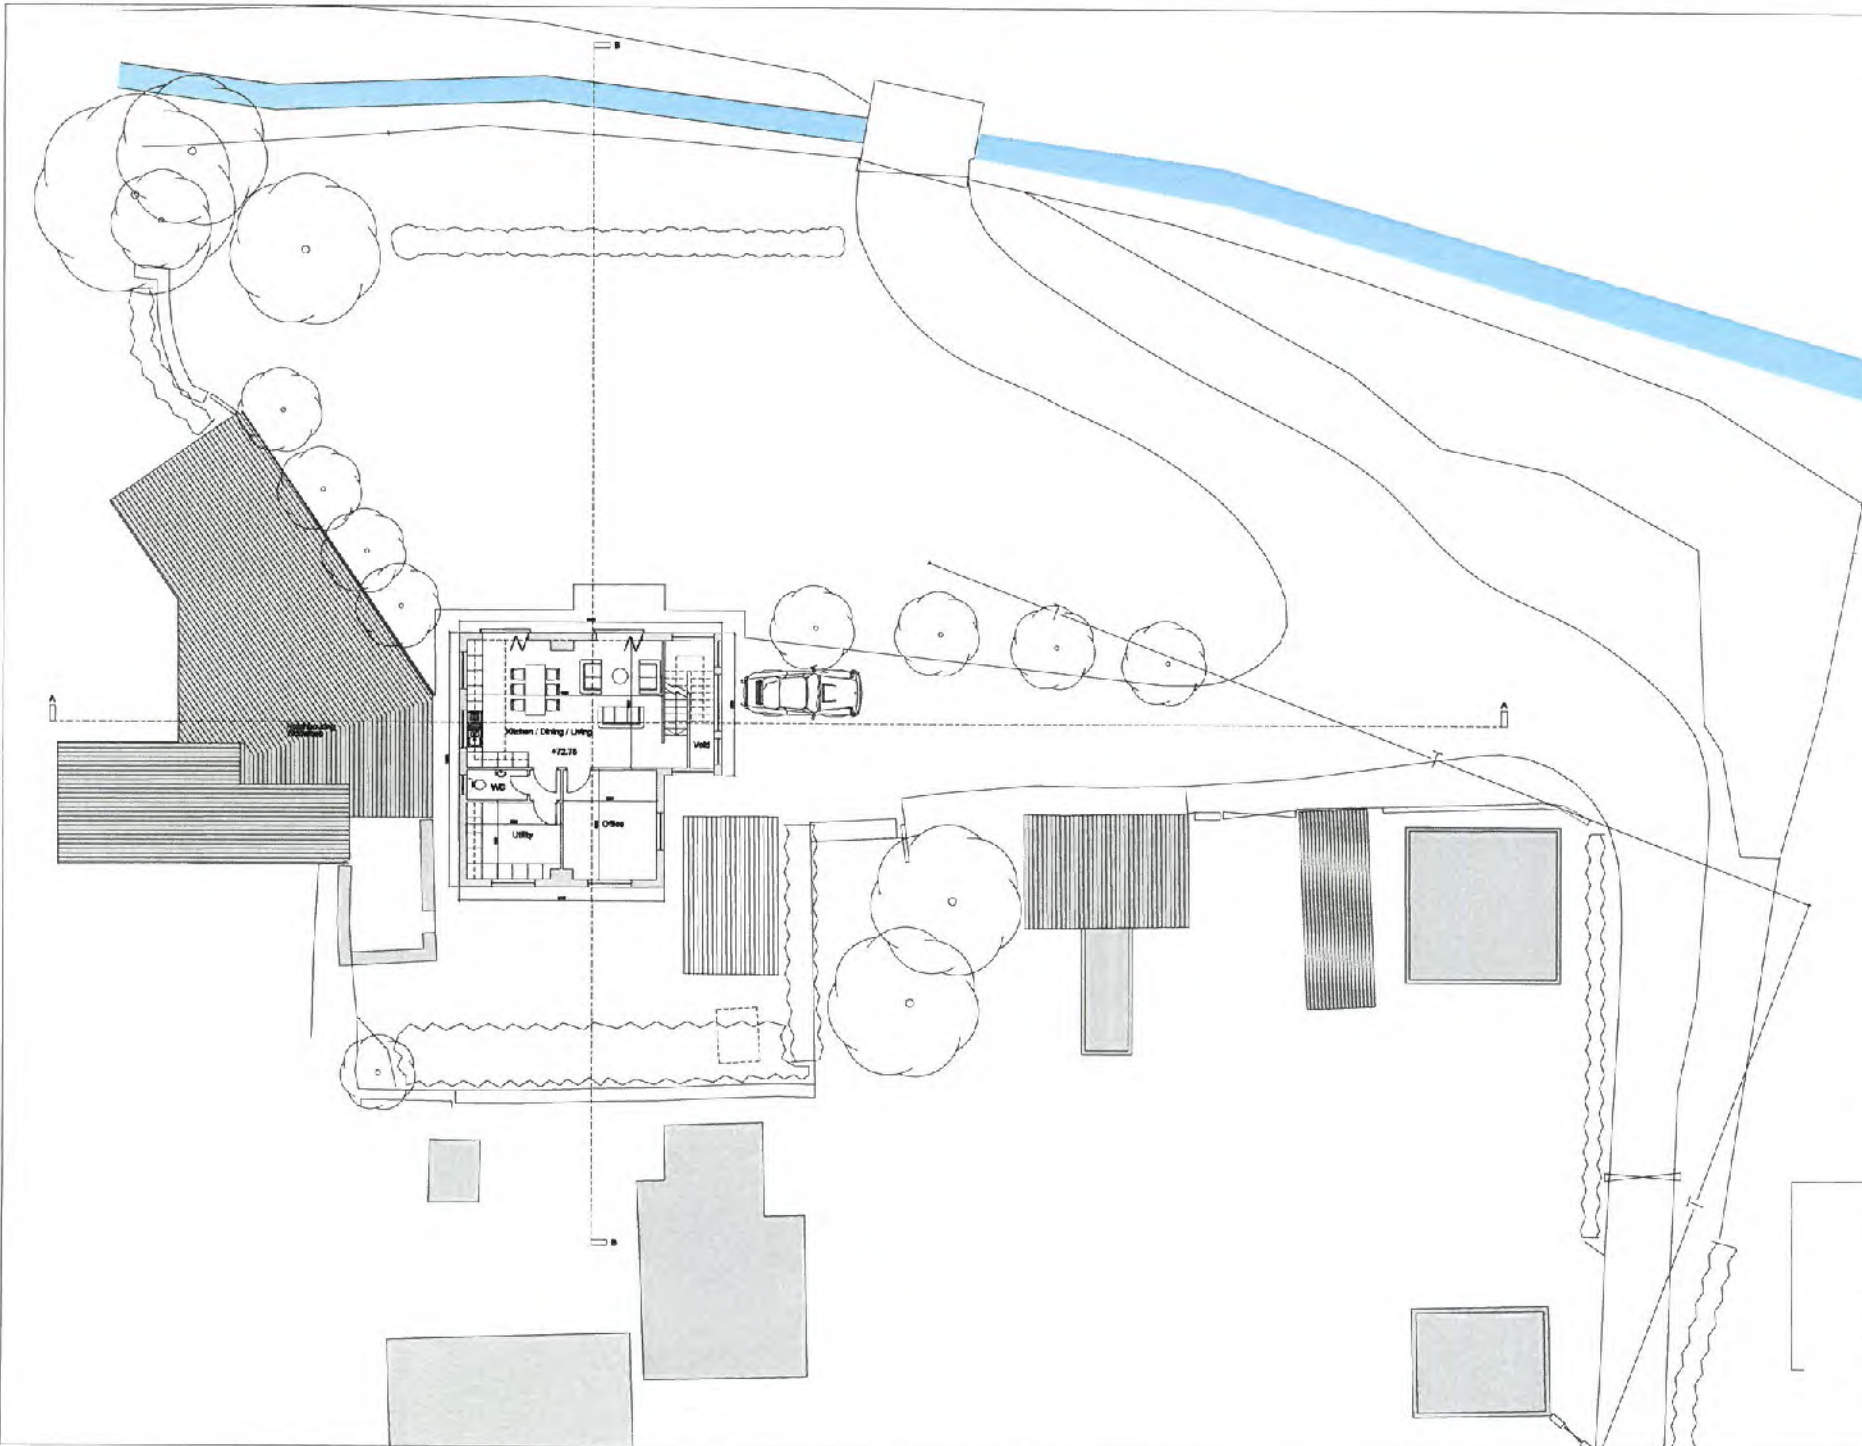

This scale bar is for circulation purposes only  
 0 10 20 30 40 50 60 70  
 The design information contained within this drawing is provided by Council.  
 All dimensions to be checked on site prior to commencement of work.  
 Figure dimensions to be used for reference to scale.

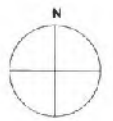

This drawing is based upon digital survey information prepared by Digital Mapping Surveys No:03370, dated 13-Dec-2011 provided by the client.

SCALE: FOR PURPOSSES OF PL. NUMBER




Office 4,  
 Beach House,  
 1 Dorsetidge Road,  
 Hale, Cheshire  
 WA15 9EY  
 Tel: 0161 929 4422

Project:  
 New dwelling at rear of:  
 Bryn Seson, Capel Seson,  
 Llanbedrog  
 Mr J Jones

File No:  
**Proposed First Floor Plan**

Figure: 13/009 (2-14P031)	Revision: -
Scale: 1:100	Date: A1 AM Aug '16

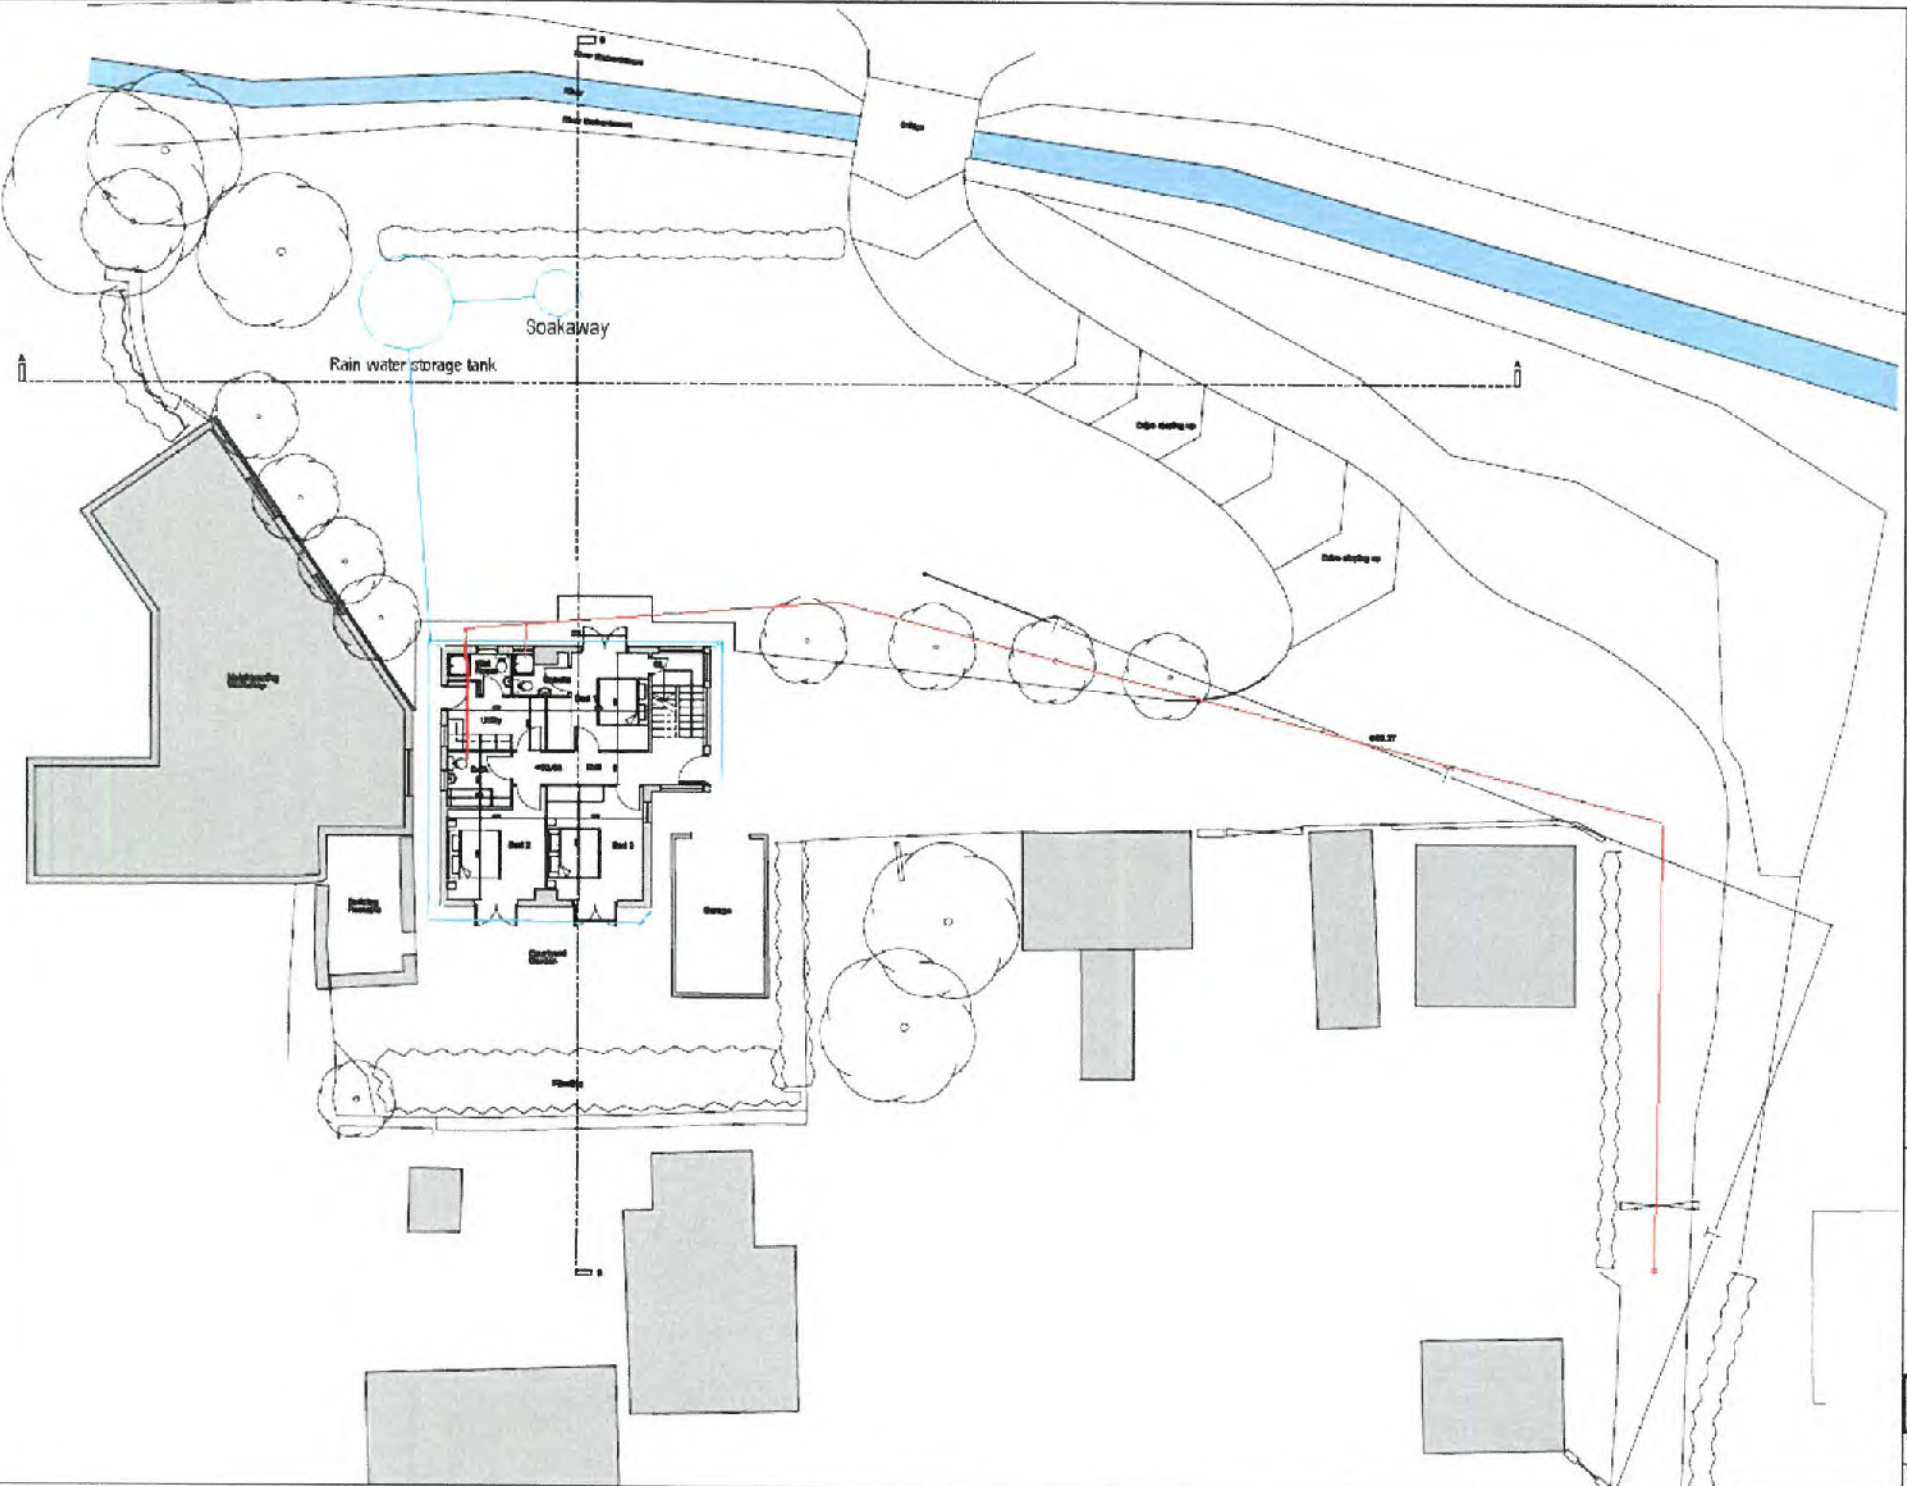

All scale are to be submitted to the council.

The scale of the drawing is to be as shown on the drawing's title block.

All dimensions to be stated in the plan's dimensions of work.

Planned dimensions to be used for performance work.

N

(North Arrow)

This drawing is based upon digital survey information prepared by Digital Planning Services (NZ) Ltd, dated 15-Dec-2011 provided by the client.

**FINLASON PARTNERSHIP**

Suite 1,  
Rough House,  
1 Canterbury Road,  
Ardur, Christchurch  
8013  
Tel: 03 379 8888

Author:  
New Zealand of way of  
Bryn Eddowes, Capital Design,  
Landscape  
Mr J Jones

Project:  
Proposed Ground Floor Plan

Scale:  
1:100

Date:  
13/07/2012

Page:  
A1


Rev:  
01

Date:  
18 Aug 12

The scale bar is for subsisting surveys only  
 0 10 20 30 40 50 60 70  
 The scale information contained within this drawing is provided for clarity.  
 All dimensions to be checked on site prior to commencement of work.  
 Figure dimensions to be used for reference to scale.

**NOTE:**  
 This drawing is to be read in conjunction with all other associated information in relation to the re-submission of Planning App C129602/98LL.

This drawing is based upon digital survey information prepared by Digital Mapping Surveys Ref:3370, dated 13-Dec-2011 provided by the client.

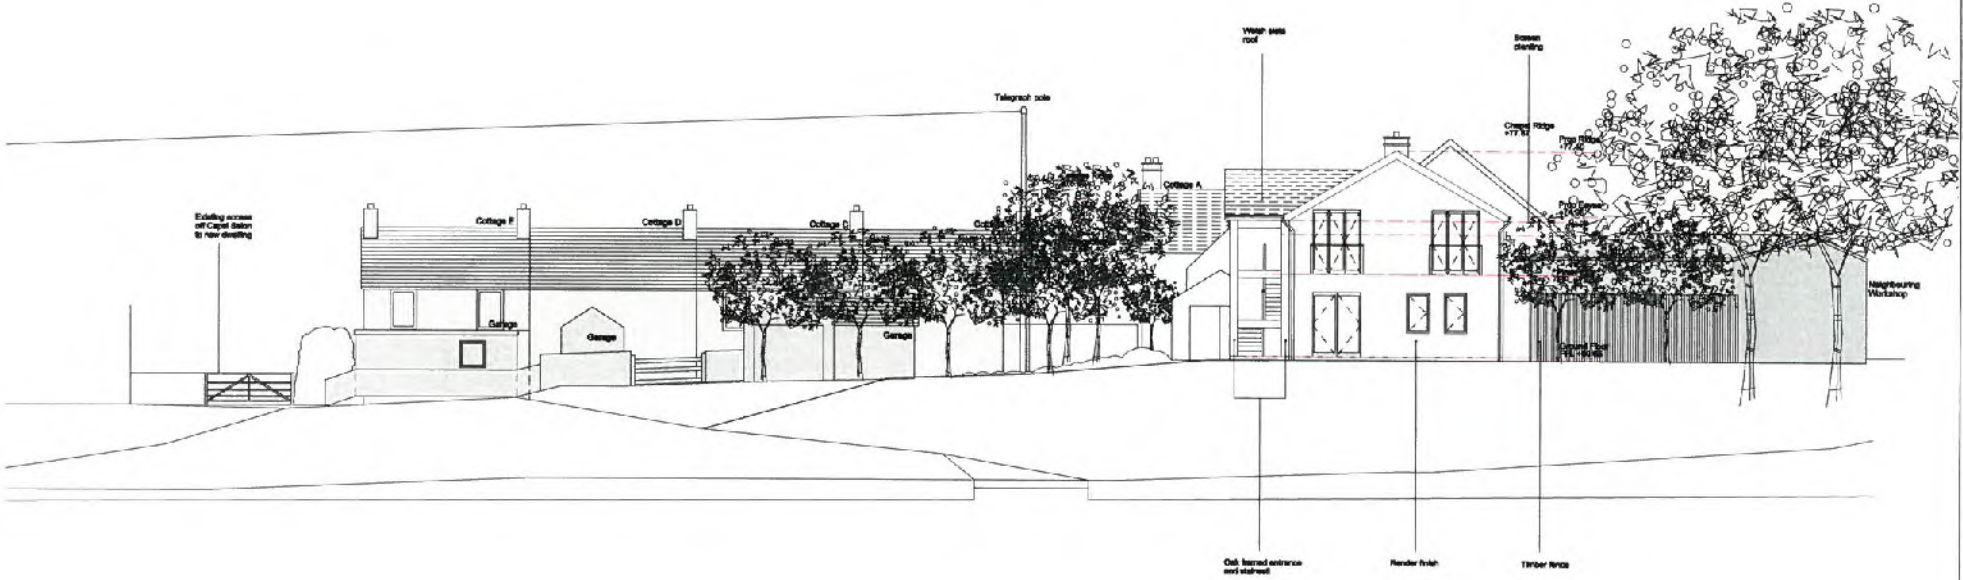

ISSUED FOR PURSUELS OF PLANNING



Suite 4,  
 Beach House,  
 1 Cambridge Road,  
 HMA, Cheshire  
 WA14 8BY  
 Tel: 0181 629 4422

Project Title:  
 New dwelling at rear of:  
 Bryn Selon, Capital Station,  
 Llandudno  
 Mr J Jones


Site Title:  
 North Elevation

Project No:  
 18000/02-PAED41  
 Scale:  
 1:100  
 Date:  
 15 Nov 15

The scale bar is for illustrative purposes only.  
 0 10 20 30 40 50 60 70  
 The design information contained within this drawing is provided for illustrative purposes only.  
 All dimensions to be checked on site prior to commencement of work.  
 Figure dimensions to be used in preference to scale.

**NOTE:**  
 This drawing is to be used in conjunction with all other associated information in relation to the re-submission of Planning App C12095/2/06/LL.

This drawing is based upon digital survey information prepared by Digital Mapping Surveys Ref:3370, dated 15-Dec-2011 provided by the client.

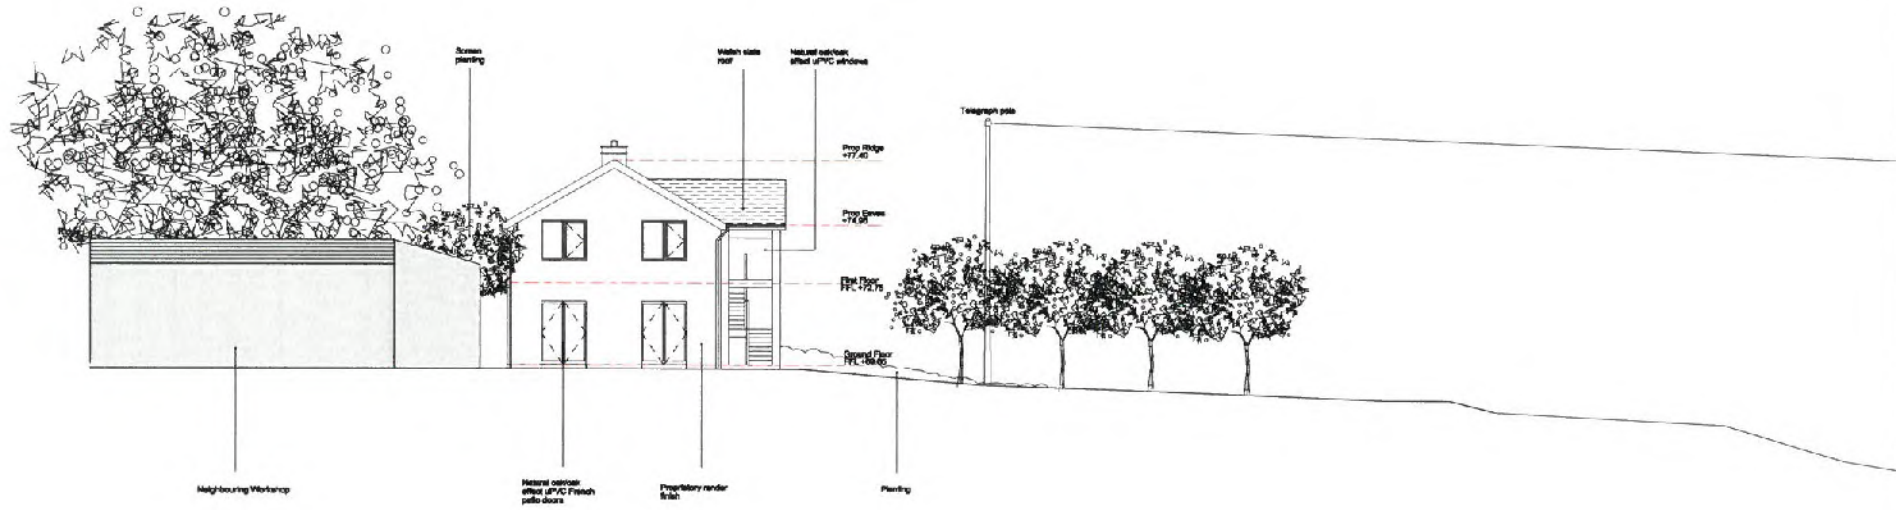

SOLELY FOR PURPOSES OF PLANNING



Suite 4,  
 Beech House,  
 1 Cambridge Road,  
 Hales, Cheshire  
 WA16 6DY  
 Tel: 0751 822 4422

Project Title:  
 New dwelling at rear of:  
 Dym Seaton, Chapel Seaton,  
 Liscard  
 Mr J Jones


South Elevation

File No:  
 13/007 (2)-AE043  
 Scale:  
 1:100  
 Date:  
 15 Nov 15

This scale bar is for orienting purposes only.  
 0 10 20 30 40 50 60  
 The design information contained within this drawing is protected by Copyright.  
 All drawings to be checked on site prior to commencement of work.  
 Figures alternative to be used in preference to scale.

**NOTE:**  
 This drawing is to be used in conjunction with all other associated information in relation to the re-submission of Planning App C12/0002/35/L.

This drawing is based upon digital survey information prepared by Digital Mapping Surveys Ref.3370, dated 13-Dec-2011 provided by the client.

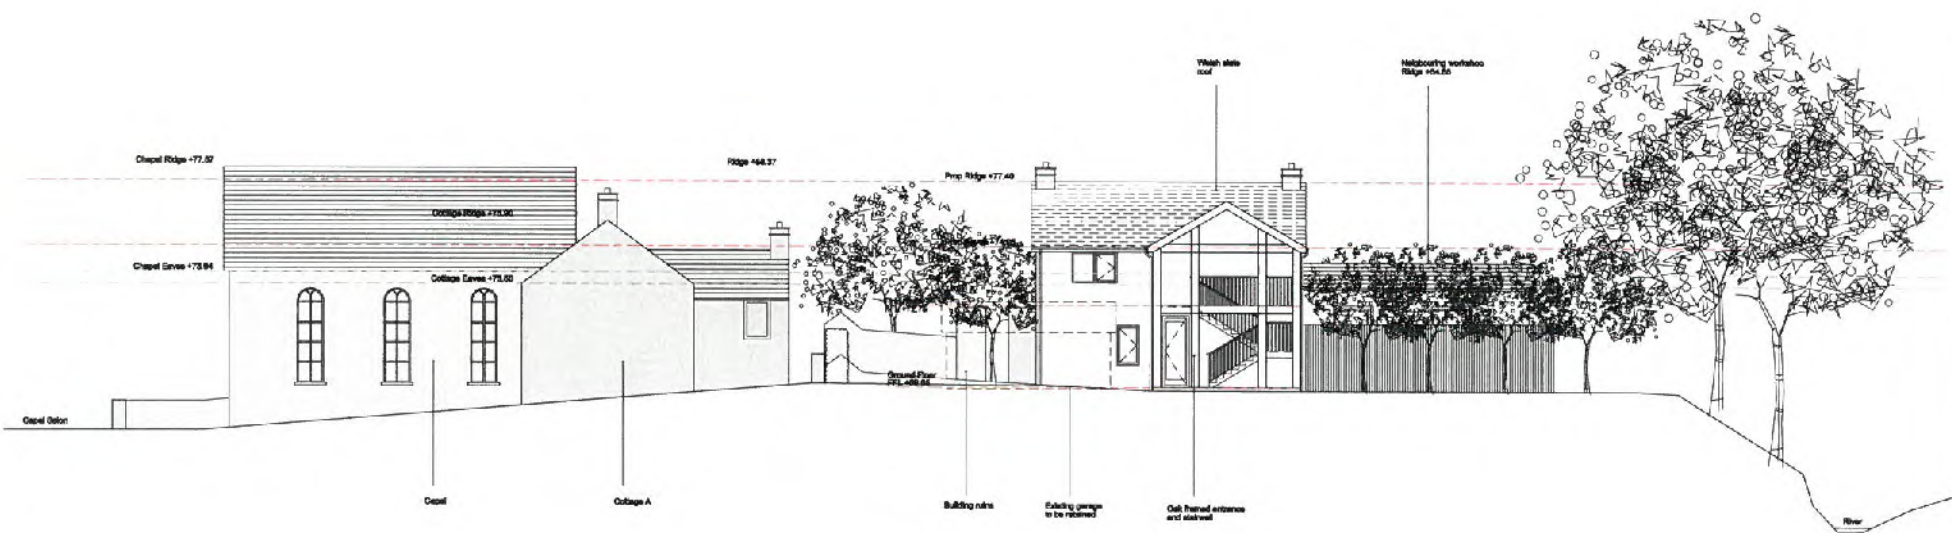

ISSUED FOR PURPOSES OF PLANNING



Suite 4,  
 Beech House,  
 1 Cambridges Road,  
 Hala, Cheshire  
 WA16 6SY  
 Tel: 0161 523 4422

Project No:  
 New dwelling at rear of:  
 Bryn Salok, Chapel Seior,  
 Llanrhaedrog  
 Mr J Jones

Drawn:  
 Ewan Elevation


Scale:  
 1:100 (2-JAEC-4)  
 Date:  
 1:100 © A1 AM Nov 15



This scale is for measuring purposes only.  
 0 10 20 30 40 50 60 70  
 The design information contained within this drawing is provided by Copyright.  
 All dimensions to be checked on site prior to commencement of work.  
 Figure dimensions to be used by reference to areas.

NOTE:  
 This drawing is to be read in conjunction with all other associated information in relation to the re-submission of Planning App 0120552296011.

This drawing is based upon digital survey information prepared by Digital Mapping Surveys Ref:3370, dated 13-Dec-2011 provided by the client.

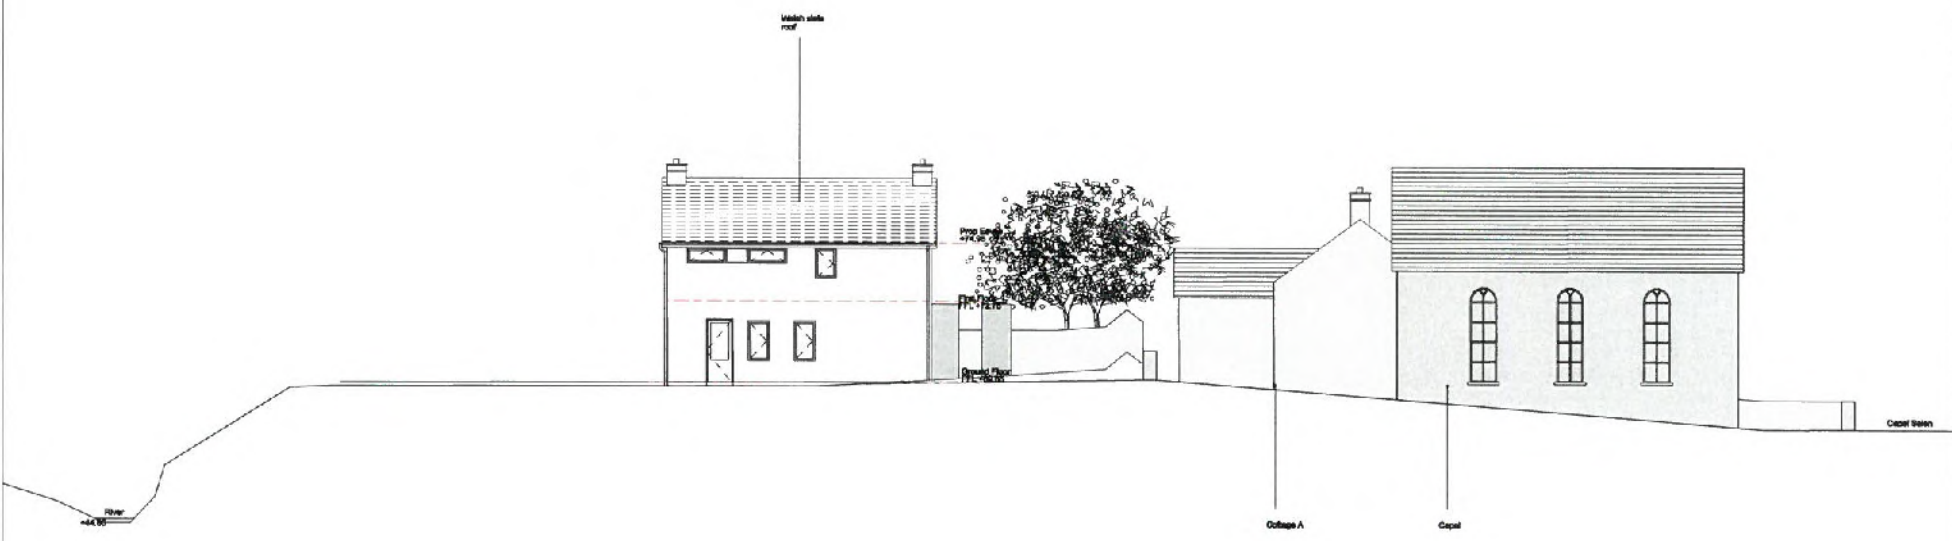


ISSUED FOR PURPOSES OF PLANNING

**FINLASON PARTNERSHIP**  
 Suite 4,  
 Beach House,  
 1 Cambridge Road,  
 Hays, Co. Wick,  
 WICK 007  
 Tel: 0161 929 4422

Project Ref:  
 New dwelling at rear of  
 Bryn Seaton, Capel Seaton,  
 Llanbedrog  
 Mr J Jones

Drawing Ref:  
 West Elevation

Site Ref:  
 13/007 (2-JAE044)  
 Scale:  
 1:100 @ A1 AM Nov 16

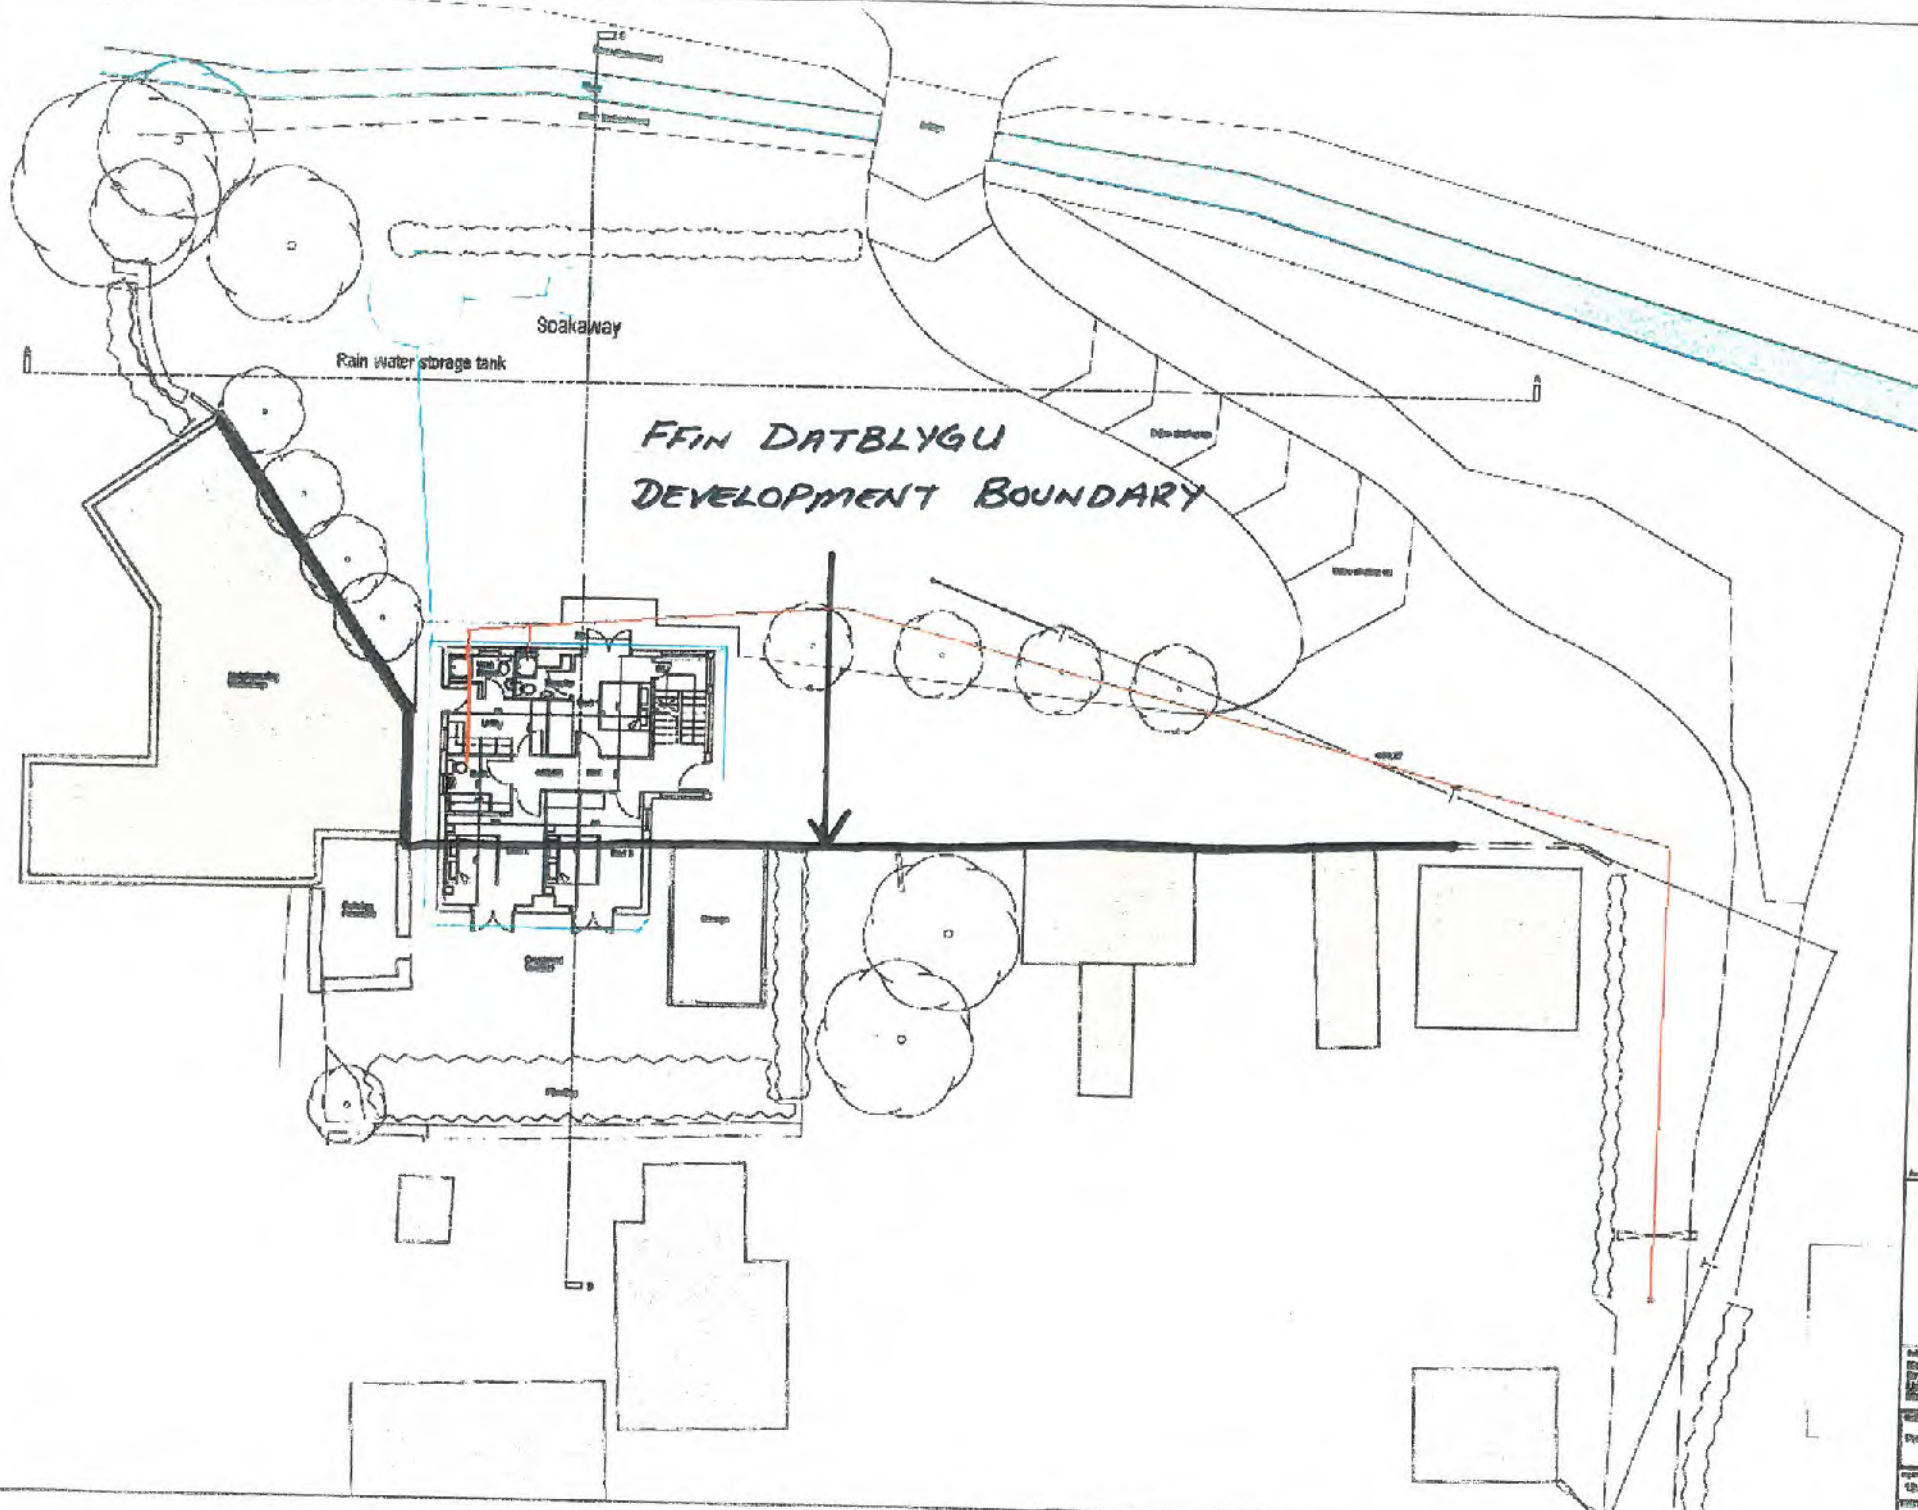

1:1000  
 0 5 10 15 20 25 30 35 40 45 50  
 METRES



This drawing is based upon aerial  
 photography and is not intended to be  
 used for any other purpose than that  
 stated on the title block.




**FINLASON PARTNERSHIP**


Unit 4,  
 South View,  
 1 Church Road,  
 Mill, Gwent,  
 NP23 5JY  
 01493 89449


Author:  
 Mr. J. J. Jones, at present of  
 10, Gwent Road, Gwent,  
 Gwent, NP23 5JY

With:  
 Proposed Ground Floor Plan

Scale:  
 1:1000 (AS SHOWN)  
 Date:  
 10/10/2010

 Ffin Datblygu Cynllun Datblygu Lleol ar y Cyd (Cynllun Adnau 2015)

 Ffin Datblygu Cynllun Datblygu Unedol (2009)

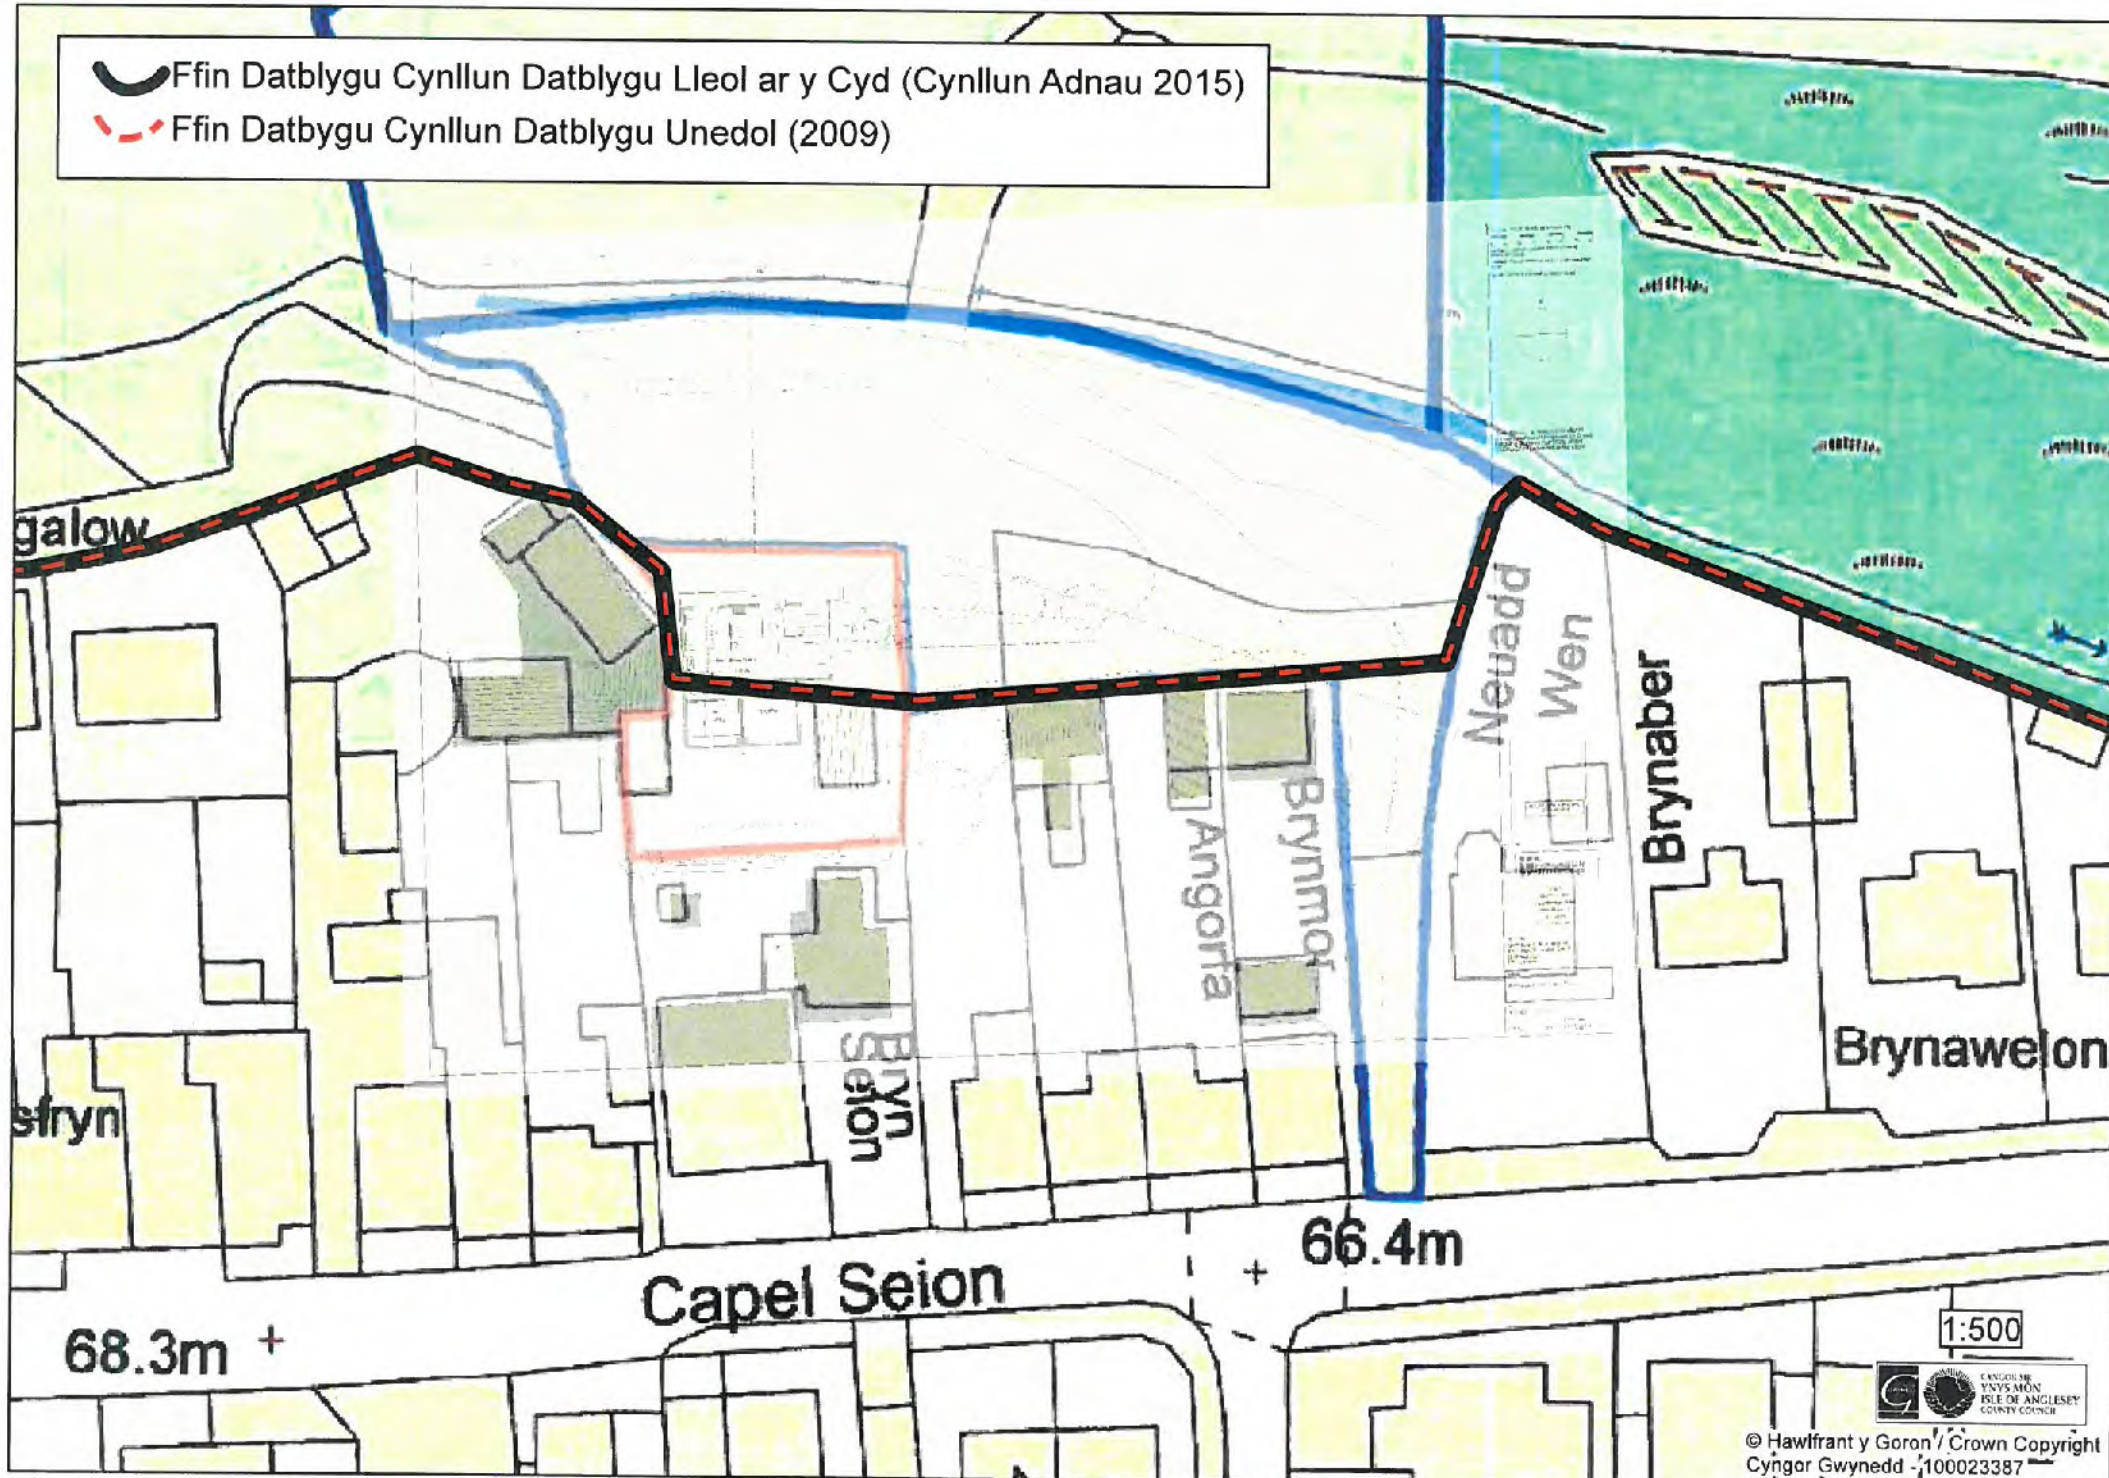

1:500



© Hawffrant y Goron / Crown Copyright  
Cyngor Gwynedd - 100023387