



Rhif y Cais / Application Number : C17/1101/13/LL

Cynllun lleoliad ar gyfer adnabod y safle yn unig. Dim i raddfa.
Location Plan for identification purposes only. Not to scale.

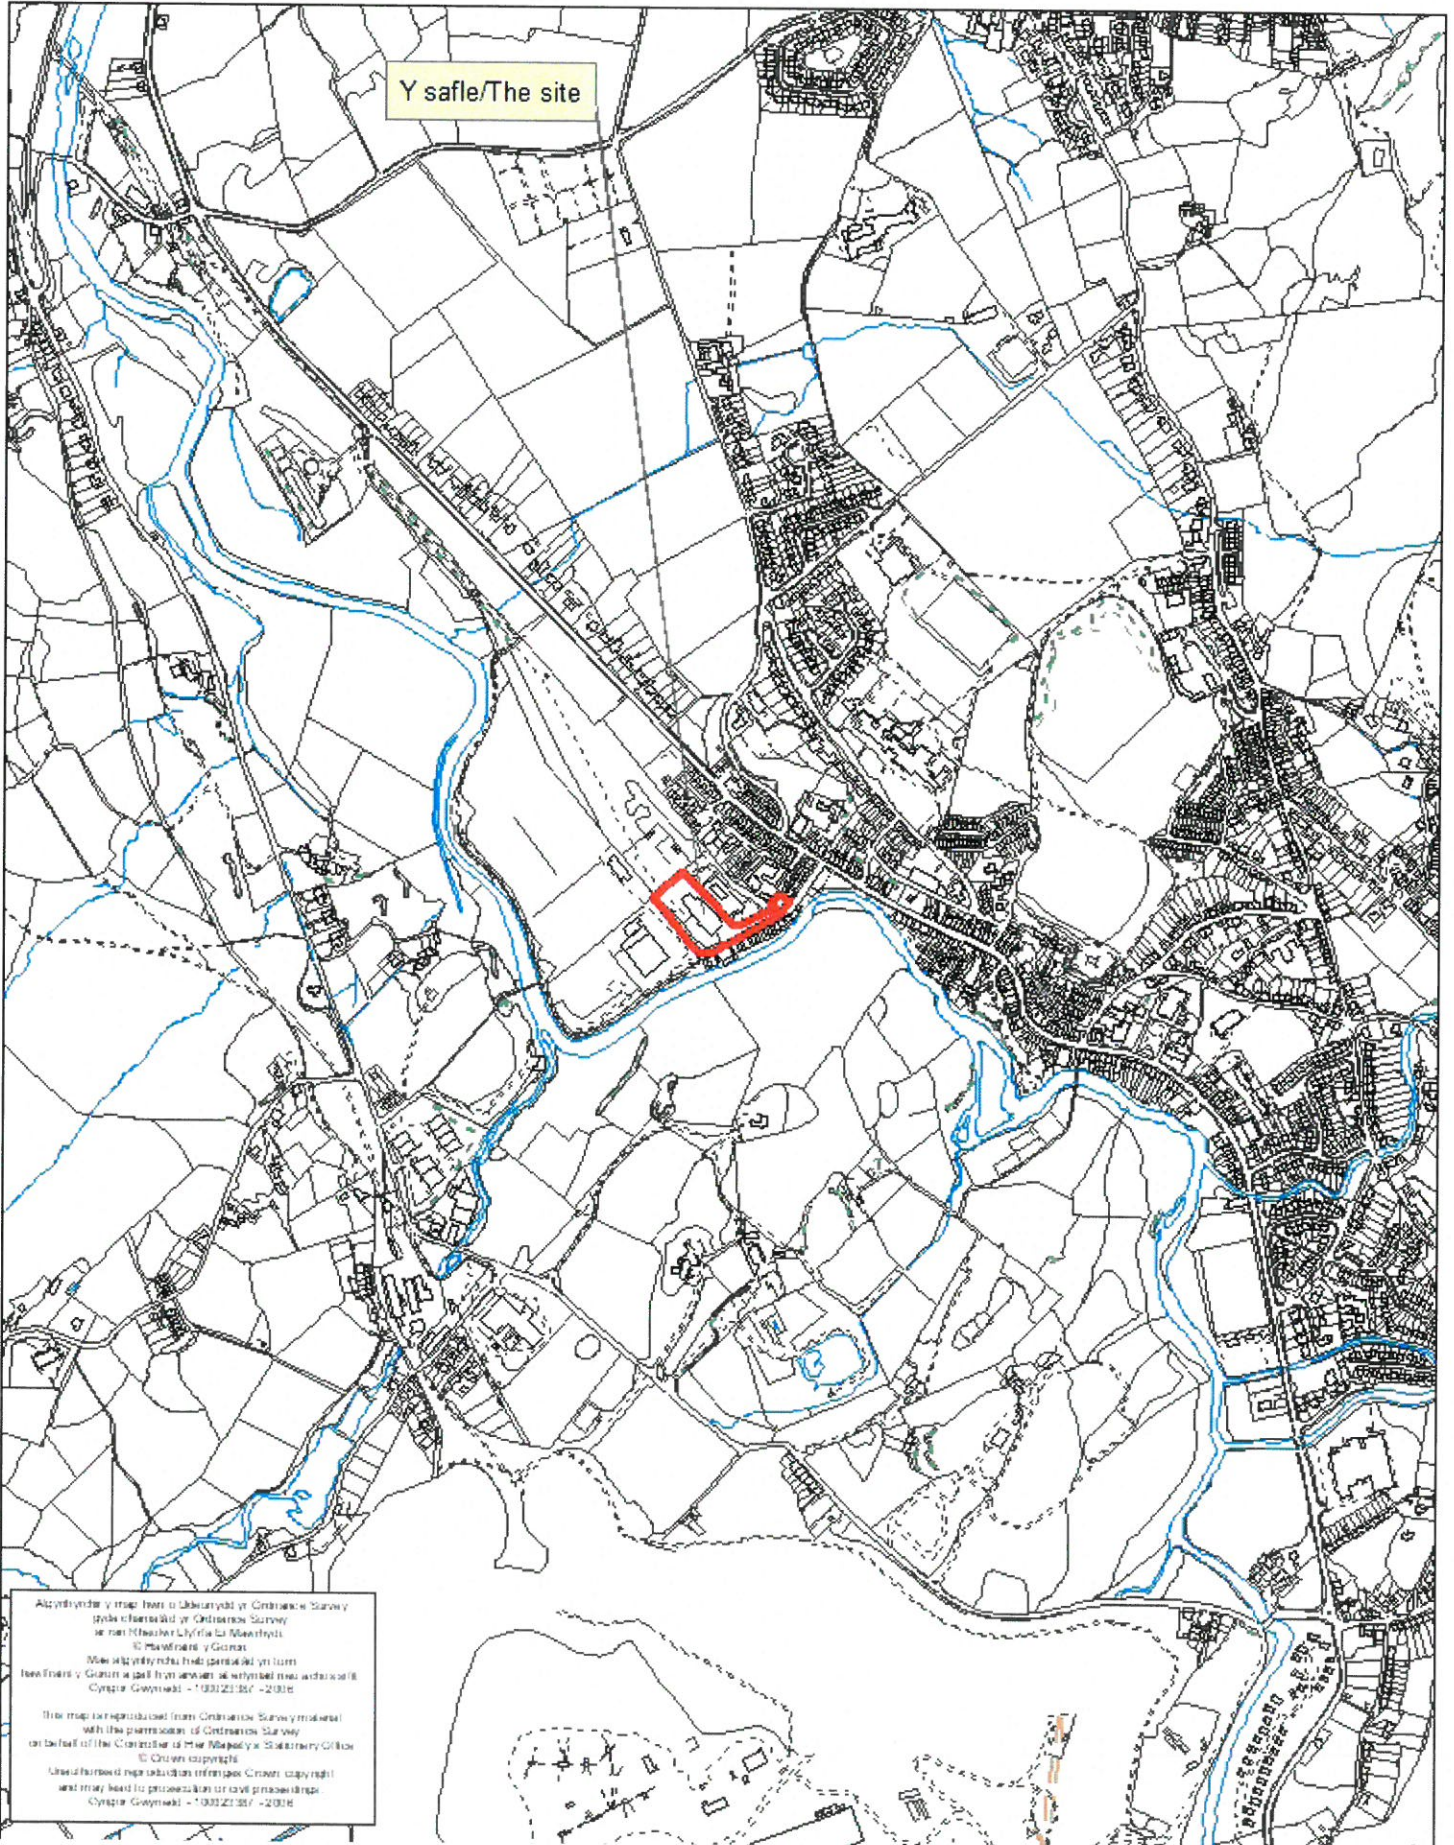

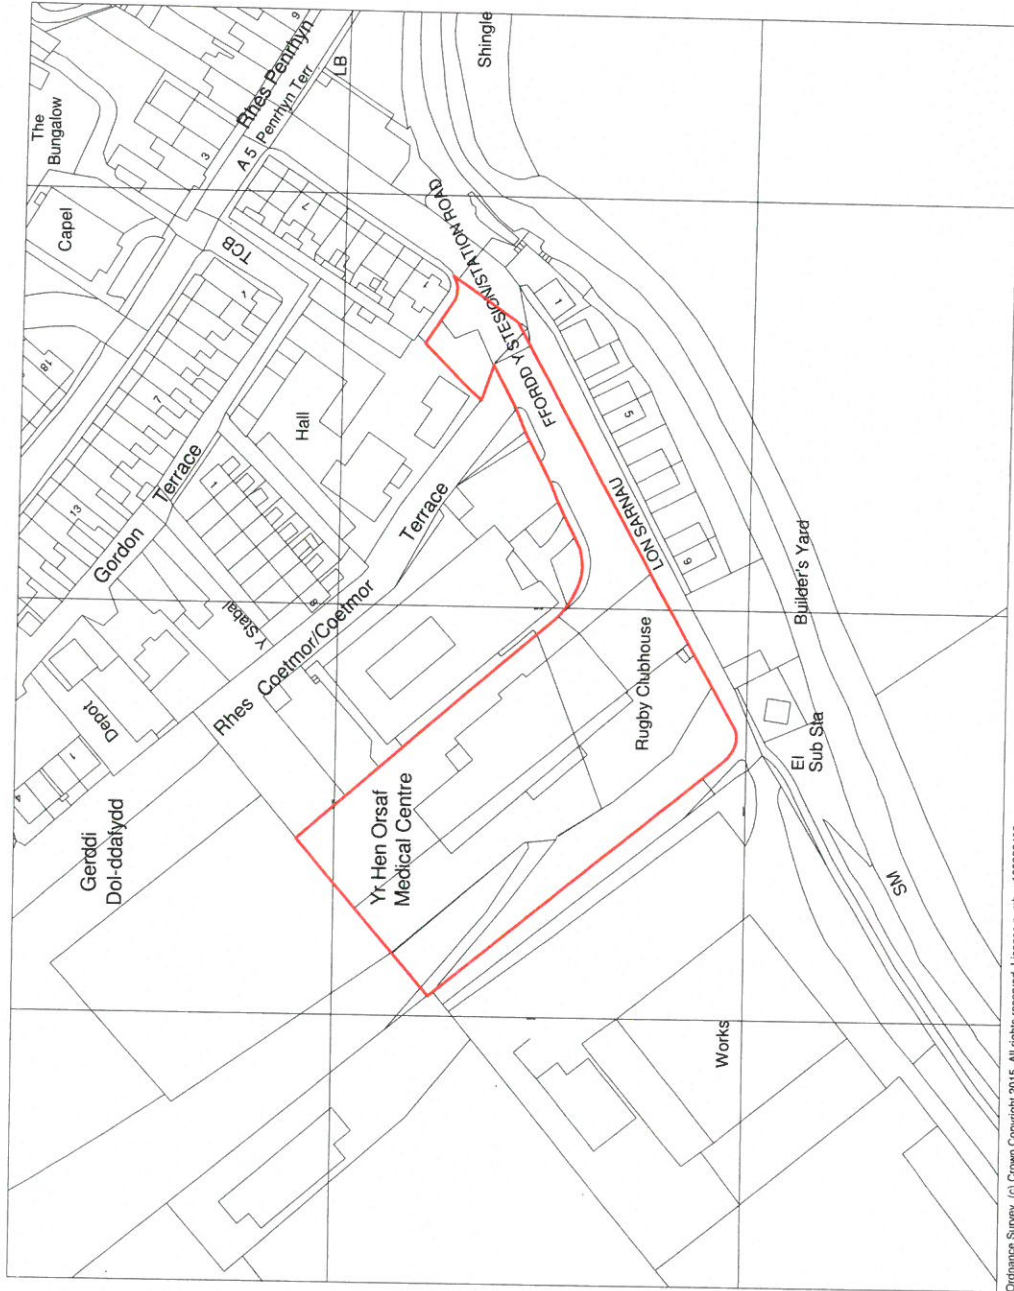

Ordnance Survey, (c) Crown Copyright 2015. All rights reserved. Licence number 100022432

1 01 - LOCATION PLAN
SCALE 1 : 1250

A	Consultation Issue	15/09/17	LU
REV	DESCRIPTION	DATE	BY

THIS DRAWING IS THE COPYRIGHT OF AINSLEY COMMON ARCHITECTS. DO NOT SCALE FROM THIS DRAWING. WORK TO DIMENSIONS ONLY. CHECK ALL DIMENSIONS ON SITE. THIS DRAWING IS FOR INFORMATION AND GUIDANCE ONLY. THE ARCHITECT IS NOT RESPONSIBLE FOR THE ACCURACY OF THE INFORMATION AND FOR ELEMENTS OF STRUCTURE SIZE AND SPECIFICATION. FINAL DESIGN TO BE AS STRUCTURAL ENGINEER'S DETAILS AND SPECIFICATION.

PROJECT
SAFLER HEN ORSAF, STATION
ROAD, BETHESDA
for GRWP CYNEFIN


DRAWING TITLE
PLANNING - LOCATION PLAN

SCALE	DATE	DRAWN	CHECKED
1 : 1250 (A3)	18/07/16	GC	GU

DRAWING STATUS	PRELIMINARY		
JOB No	DRAWING No	REVISION	
C872	001	A	

AG | AINSLEY COMMON ARCHITECTS
 THE OLD POLICE STATION, 15 GUNNE WAY, HAMMERTON, CV8 3JG
 Tel: 01454 577 100 | www.ainsleycommon.co.uk | www.agarchitects.co.uk
 Ainsley Common Architects Ltd. Registered in England & Wales No. 412946
 Registered Office: 1 Yrws Street, Hamerton Square, Birmingham CV8 3JG

PRINTED: 15/09/2017 10:37:17 **A3**

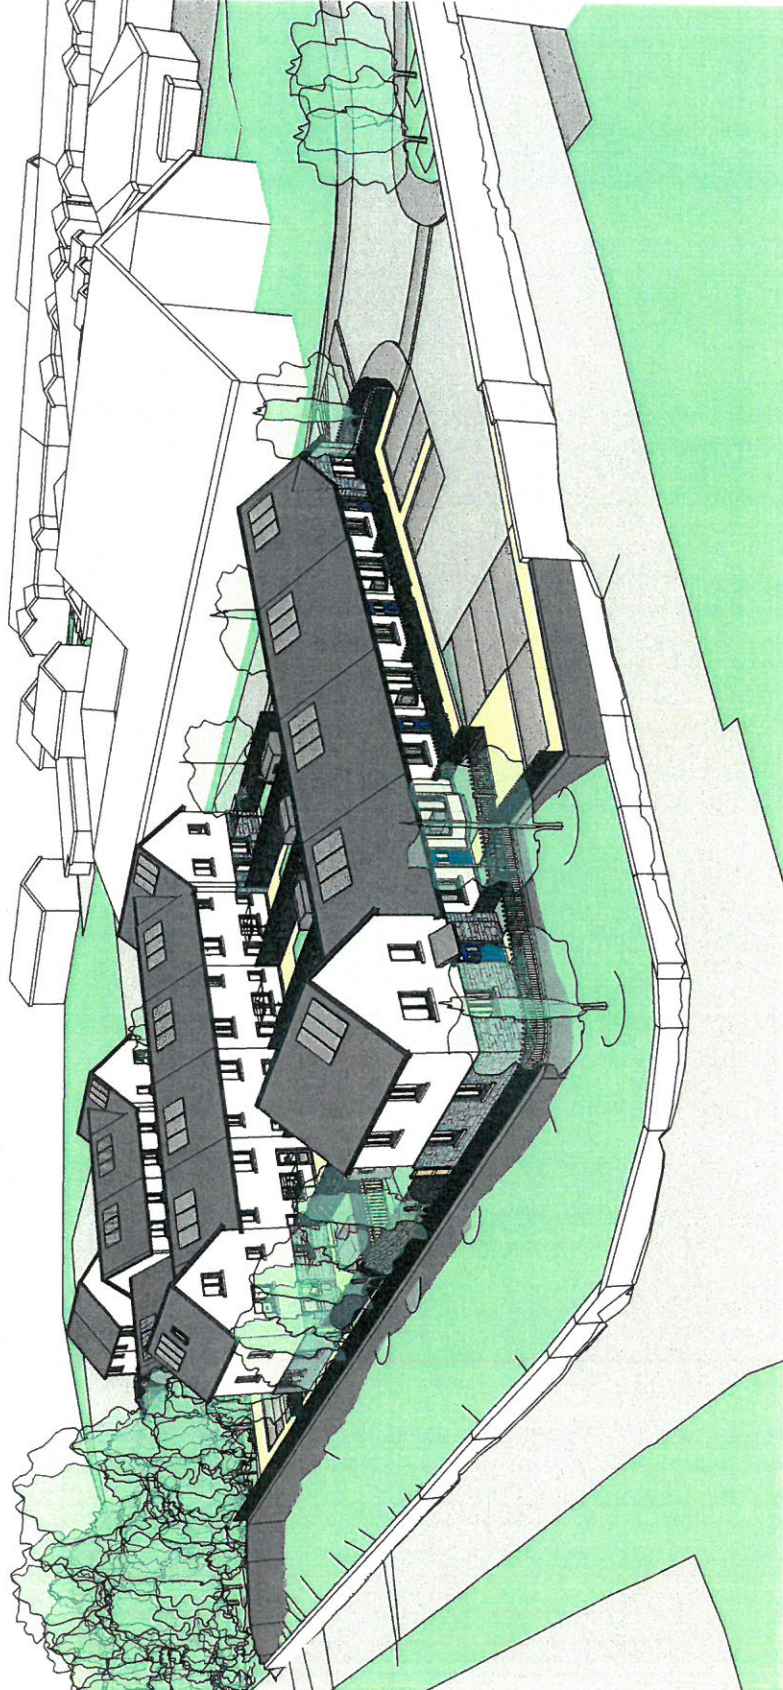

1 | 3D View 1
SCALE

B	DRAWINGS REVISED FOLLOWING CONSULTATION EVENT	27/10/17	GI
A	CONSULTATION ISSUE	15/09/17	U

REV	DESCRIPTION	DATE	BY
THIS DRAWING IS THE COPYRIGHT OF AINSLEY GOMMON ARCHITECTS. DO NOT SCALE FROM THIS DRAWING. WORK TO DIMENSIONS ONLY. CHECK ALL DIMENSIONS ON SITE. ELEMENTS OF STRUCTURE SHOWN ARE INDICATIVE AND NOT TO SCALE. FINAL DESIGN TO BE AS STRUCTURAL ENGINEERS DETAILS AND SPECIFICATION.			

PROJECT
SAFLE'R HEN ORSAF, STATION ROAD, BETHESDA
 for GRWP CYNEFIN


DRAWING TITLE
PLANNING - 3D VIEW

SCALE @A3 | DATE 20/11/15 | DRAWN Author | CHECKED Checker

DRAWING STATUS PRELIMINARY

JOB No C872 | DRAWING No 006 | REVISION B

AG | AINSLEY GOMMON ARCHITECTS
 THE OLD POLICE STATION, 15 GLYNNE WAY, HUWAZDEN, CWS 1NG
 Tel: 01244 537 100 | www.ainsleygomonarchitects.co.uk
 Ainsley Gomon Architects Ltd. Registered in England & Wales No. 4182948
 Registered Office: 1 Prince Street, Hartley Square, Birmingham B2 1LN

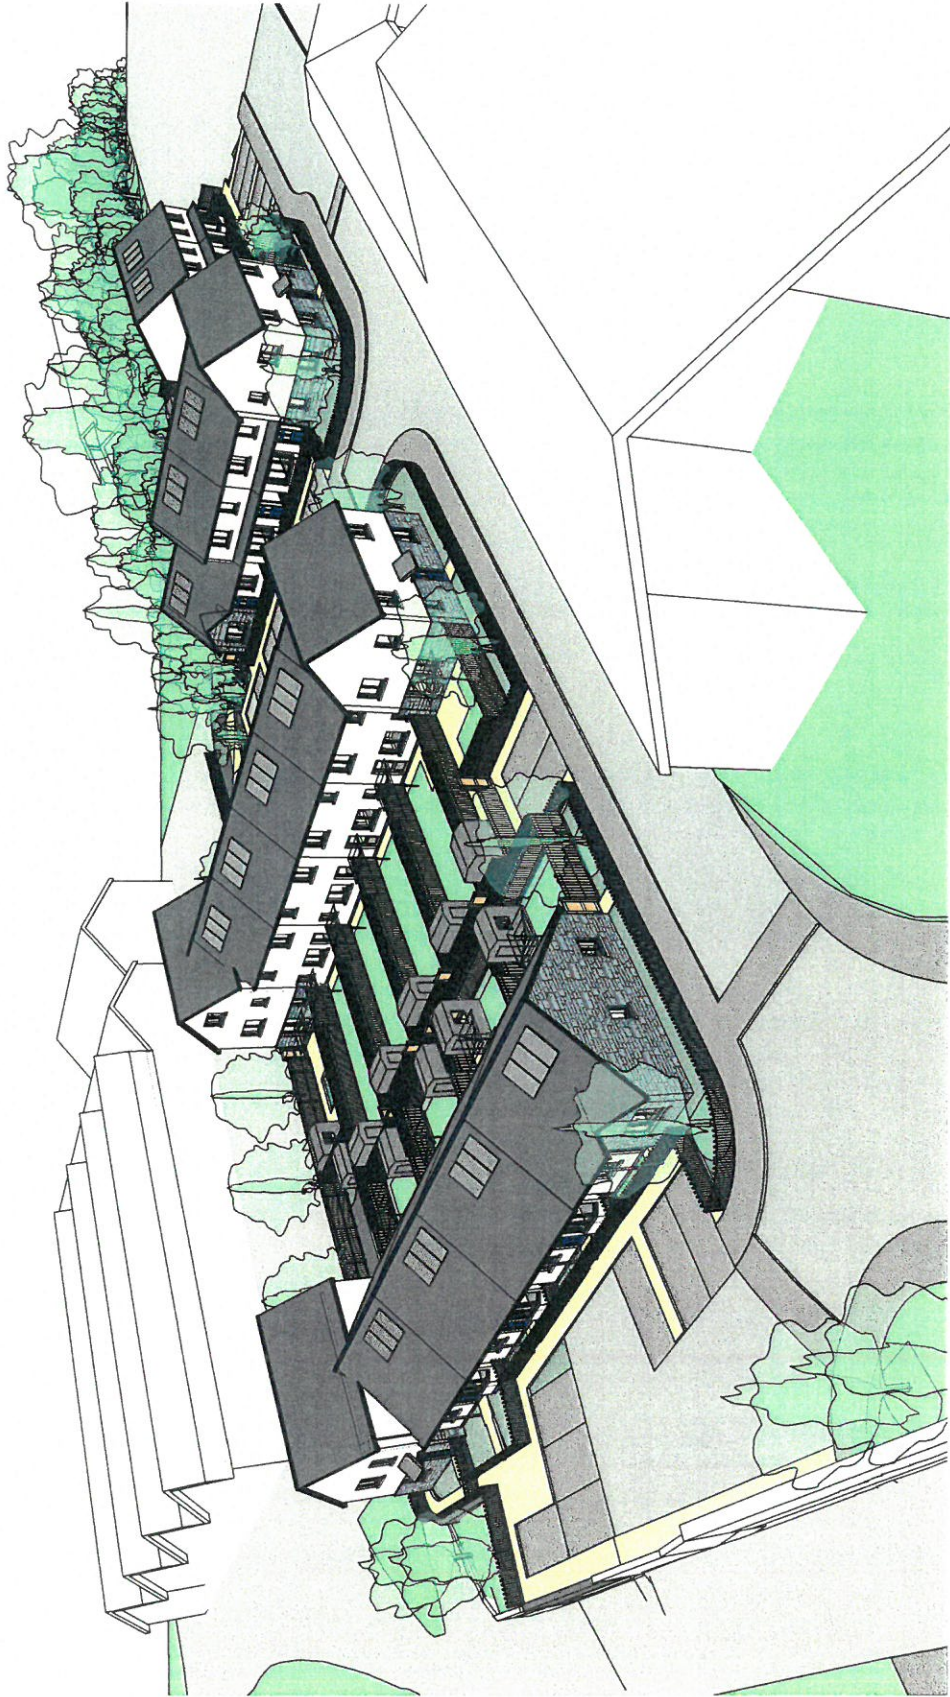

1 | 3D View 2
SCALE

B	DRAWINGS REVISED FOLLOWING CONSULTATION EVENT	27/10/17	GJ
A	CONSULTATION ISSUE	15/09/17	LJ

THIS DRAWING IS THE COPYRIGHT OF AINSLEY GOMMON ARCHITECTS. IT IS TO BE USED ONLY FOR THE PROJECT AND SITE SPECIFICALLY IDENTIFIED. TO FIGURED DIMENSIONS ONLY. CHECK ALL DIMENSIONS ON SITE. ANY DISCREPANCIES TO BE NOTIFIED TO THE ARCHITECT. ELEMENTS OF STRUCTURE SHOWN ARE INDICATIVE AND FOR GUIDANCE. FINAL DESIGN TO BE AS STRUCTURAL ENGINEERS BEYOND AND SPECIFICATION.

PROJECT
SAFLE'R HEN ORSAF, STATION ROAD, BETHESDA
 for GRWP CYNEFIN

DRAWING TITLE
PLANNING - 3D VIEW

SCALE @A3 | DATE 05/15/17 | DRAWN Author | CHECKED Checker

DRAWING STATUS
PRELIMINARY


JOB No C872 | DRAWING No 007 | REVISION B

AG | AINSLEY GOMMON ARCHITECTS

THE OLD POLICE STATION, 15 GUYNEVAU, HAWARDA, CYS 3NS
 Tel: 01494 337 001 | Email: info@ainsleygommon.co.uk | www.ainsleygommon.co.uk
 Registered Office: 1 Ffôr Street, Hartwiler Square, Rhydowen-on-Idwal, Ceredigion, SA31 3JH
 Registered Office: 1 Ffôr Street, Hartwiler Square, Rhydowen-on-Idwal, Ceredigion, SA31 3JH

PRINTED: 27/10/2017 15:44:52

A3

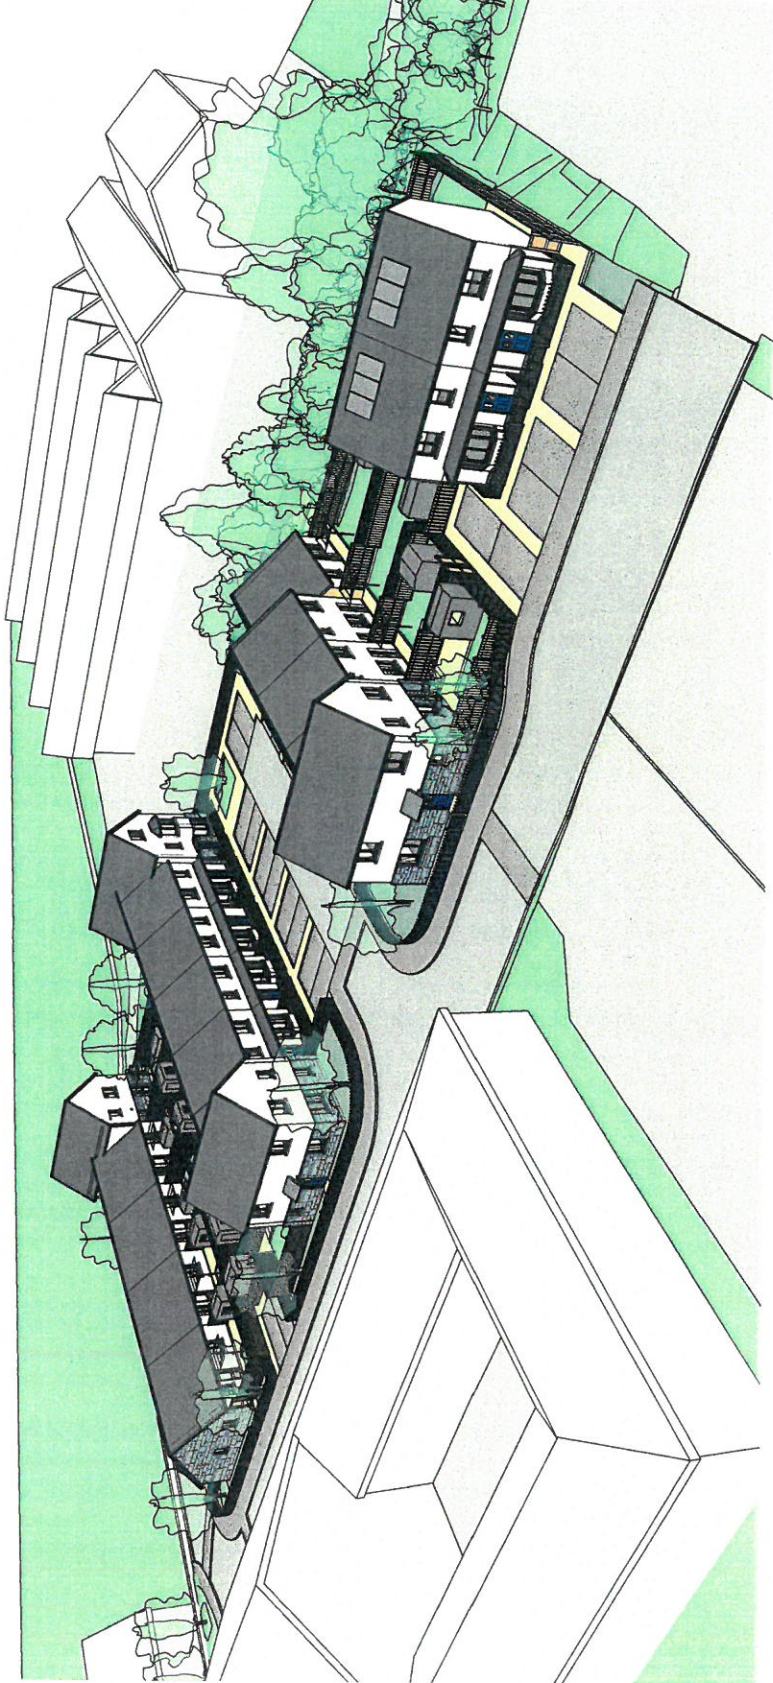

1 | 3D View 3
SCALE

B	DRAWINGS REVISED FOLLOWING CONSULTATION EVENT	27/10/17	GI
A	CONSULTATION ISSUE	15/09/17	LI

REV	DESCRIPTION	DATE	BY
THIS DRAWING IS THE COPYRIGHT OF AINSLEY COMMON ARCHITECTS. DO NOT SCALE FROM THIS DRAWING. WORK TO ARCHITECTS' DIMENSIONS UNLESS OTHERWISE STATED. ALL DIMENSIONS ON THIS DRAWING ARE TO FACE UNLESS OTHERWISE STATED. ANY DISCREPANCIES TO BE NOTICED. ELEMENTS OF STRUCTURE SHOWN ARE INDICATIVE AND FOR GUIDANCE. FINAL DESIGN TO BE AS STRUCTURAL ENGINEERS DETAILS AND SPECIFICATION.			

PROJECT
SAFLE'R HEN ORSAF, STATION ROAD, BETHESDA
 for GRWP CYNERFIN

DRAWING TITLE
PLANNING - 3D VIEW

SCALE	DATE	DRAWN	CHECKED
@A3	20/11/15	Author	Checker

DRAWING STATUS
PRELIMINARY

JOB No.	DRAWING No.	REVISION
C872	008	B

AG AINSLEY COMMON ARCHITECTS
 THE OLD POLICE STATION, 15 CLYNE WAY, HARROLD, CHS 1NG
 Tel: 01754 571100 | www.ainsleycommon.co.uk
 Registered Office: 1 Park Street, Harrold, Ayrshire, G16 7JH
 Registered Office: 1 Park Street, Harrold, Ayrshire, G16 7JH
 PRINTED: 27/10/2017 15:45:29


A3

Legend

- Visibility Splay
- ▨ Area of footway to be removed
- ▬ New kerb line / footway

Notes

1. All dimensions are in metres unless otherwise stated
2. All levels are in metres above Ordnance Datum
3. Single & Double Yellow road markings shown as existing
4. Double Yellow lines (Diag. 1018.1) will be required along length of new 'build outs'

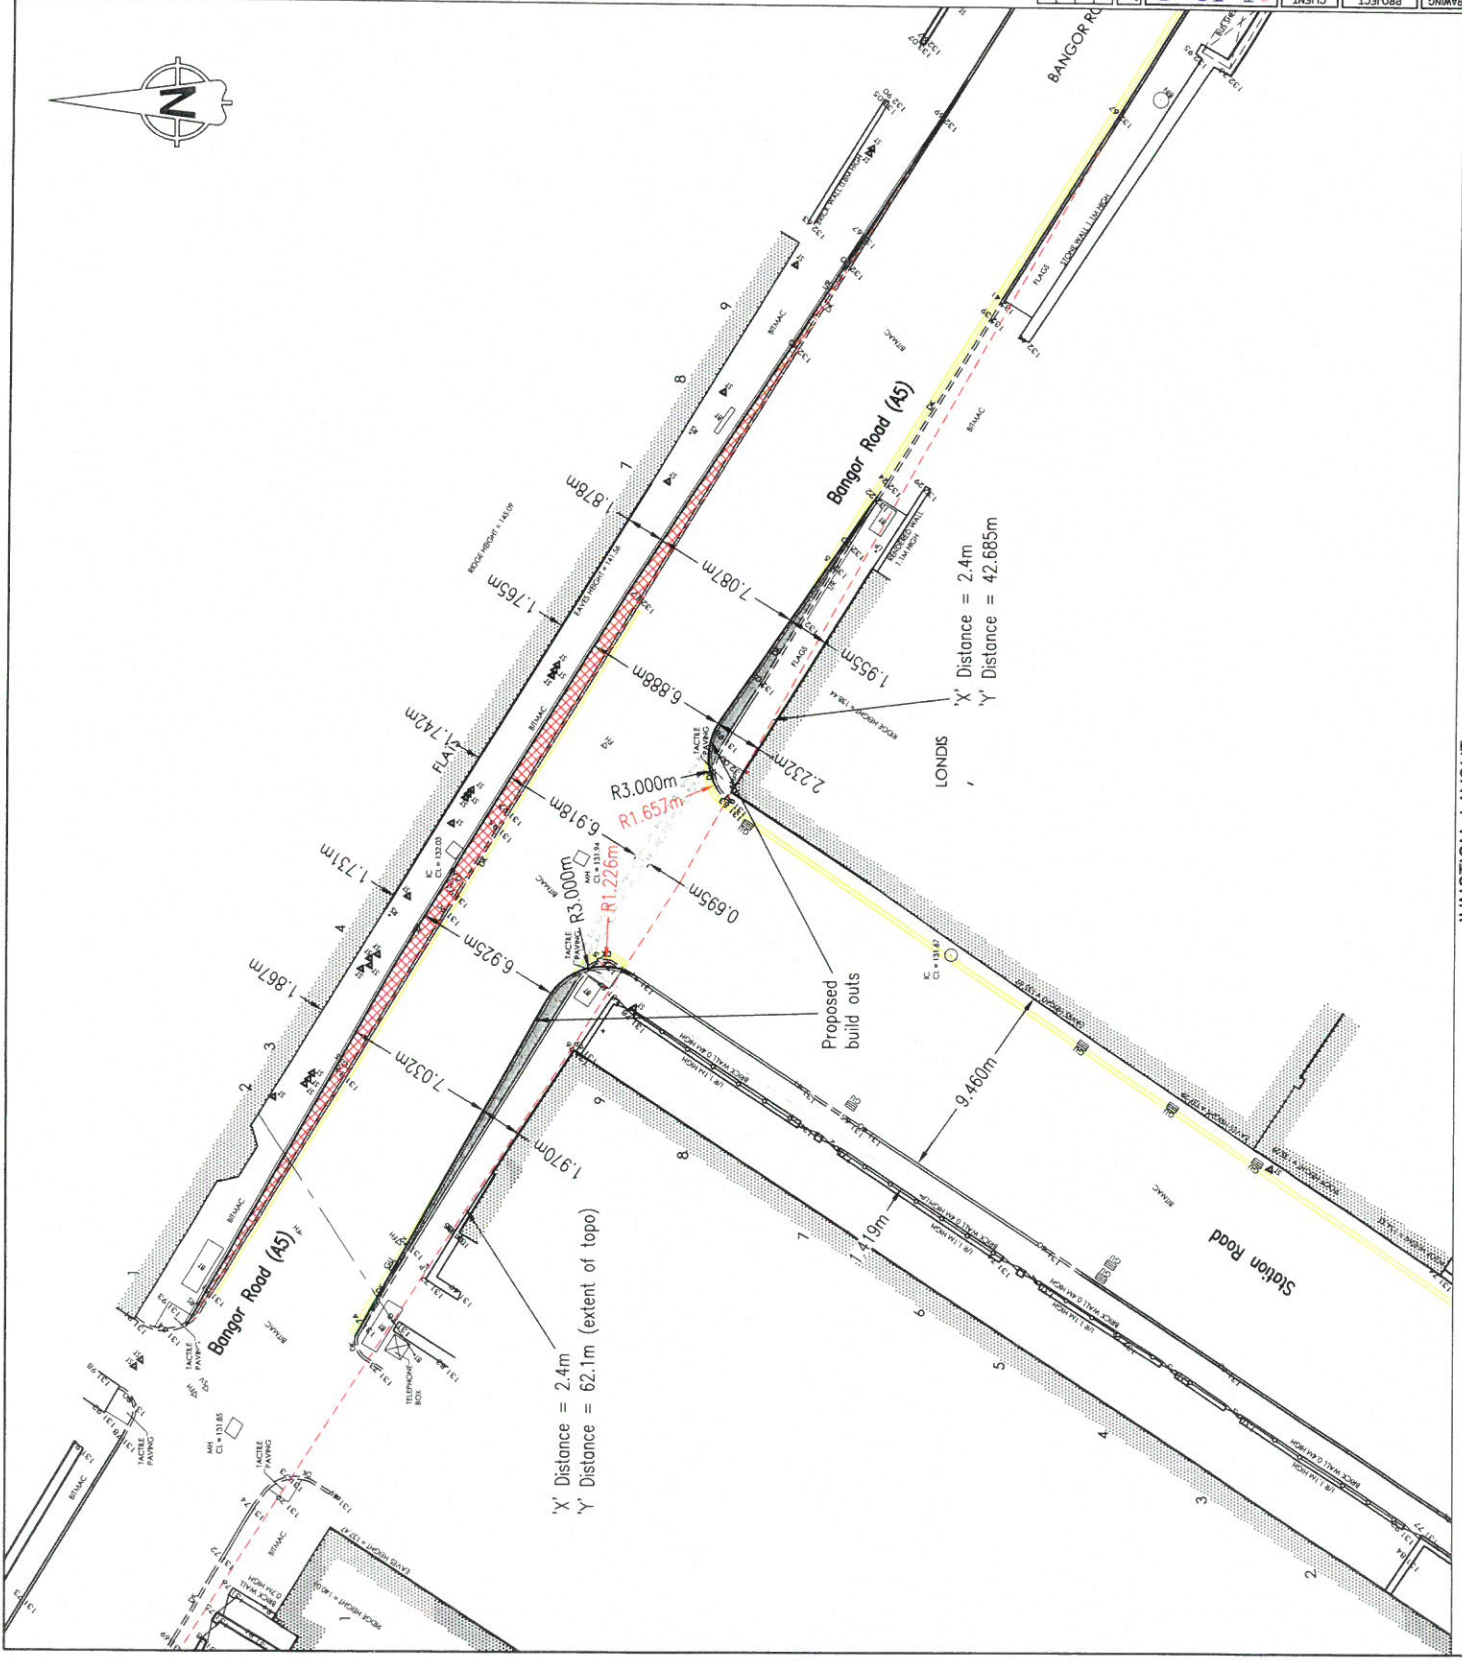

DO NOT SCALE THIS DRAWING. THIS DRAWING IS COPYRIGHT. CONTRACTORS MUST CHECK ALL DIMENSIONS ON SITE. ARCHITECT / ENGINEER TO BE NOTIFIED OF ANY DISCREPANCIES.


Consulting Civil & Structural Engineers
 RBA Ltd, 26 Moslyn Road, Colwyn Bay, Conwy LL29 8PB
 01492 533117 admin@rba.ltd.uk www.rba.ltd.uk

GRŴP CYNEFIN
 PROPOSED HOUSING DEVELOPMENT,
 CLWB RYGBI, BETHESDA

PROPOSED HIGHWAY LAYOUT - OPTION 3

SCALE	1:250	DRAWN	AME	CHECKED	DM	DATE	04/17	NO	5084	REV	SK11	APP	A3H
-------	-------	-------	-----	---------	----	------	-------	----	------	-----	------	-----	-----


JUNCTION LAYOUT
 SCALE 1:250

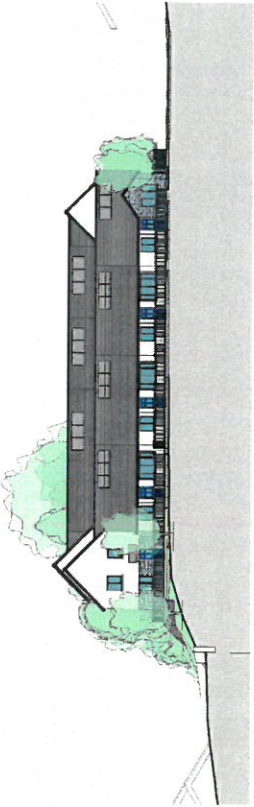


1 | NORTH WEST ELEVATION
SCALE 1:200



2 | NORTH WEST ELEVATION (FROM PARKING COURT)
SCALE 1:200

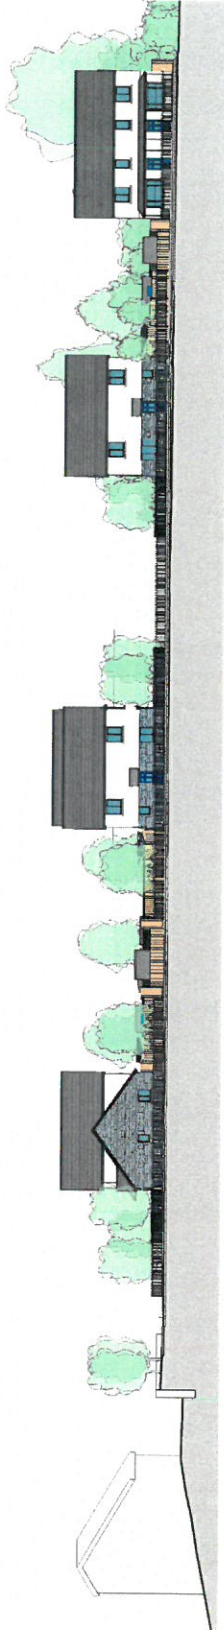


3 | NORTH EAST ELEVATION
SCALE 1:200

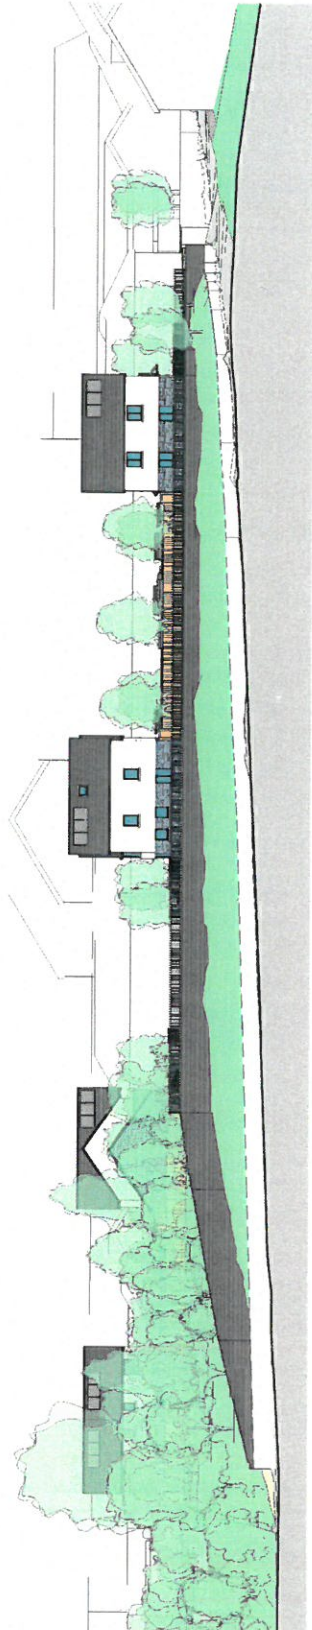

4 | SOUTH WEST ELEVATION
SCALE 1:200



5 | SOUTH EAST ELEVATION
SCALE 1:200

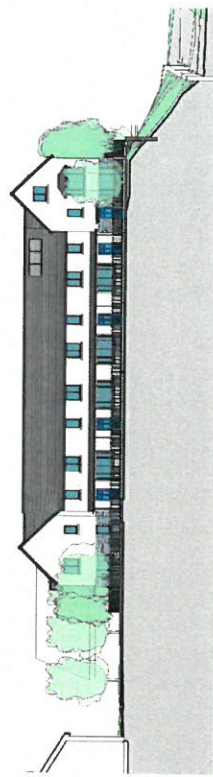


6 | SOUTH EAST ELEVATION (FROM PARKING COURT)
SCALE 1:200

1	PREPARED BY	ARCHITECTS	DATE
2	DESIGNED BY	ARCHITECTS	DATE
3	APPROVED BY	ARCHITECTS	DATE
4	DATE	SCALE	PROJECT


PROJECT
SARLEH HEN ORSAF, STATION
ROAD, BETHESDA
for GRWP CYNEFIN

PLANNING - SITE ELEVATIONS


DATE	SCALE	PROJECT
1:2000	1:200	GRWP CYNEFIN
PRELIMINARY		
C872	005	B

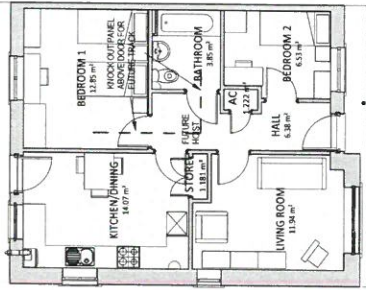


3P2B BUNGALOW - END TERRACE
1:100

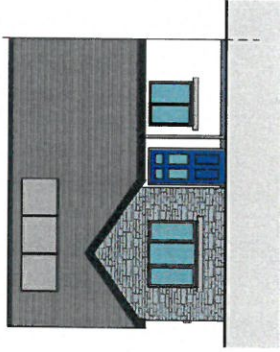

END TERRACE FRONT ELEVATION
1:100

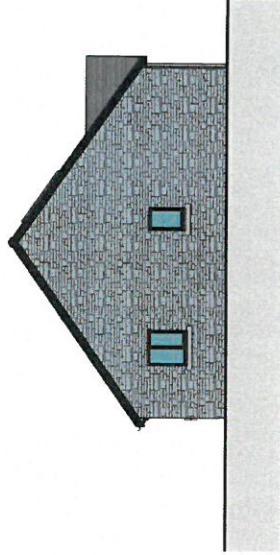


END TERRACE GABLE ELEVATION
1:100

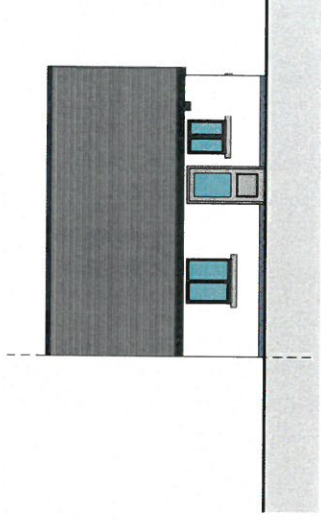


END TERRACE BACK ELEVATION
1:100


PLOTS 1 + 15

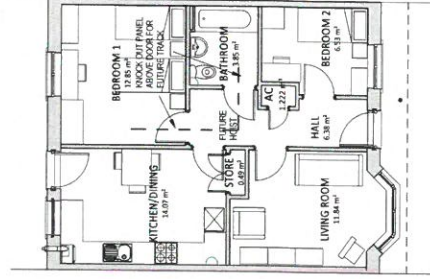

3P2B BUNGALOW - MID TERRACE
1:100

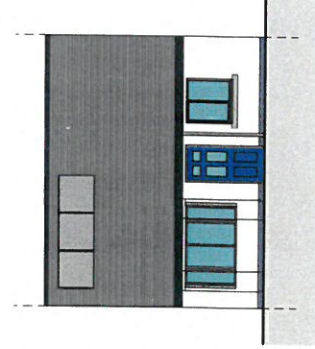

MID TERRACE FRONT ELEVATION
1:100

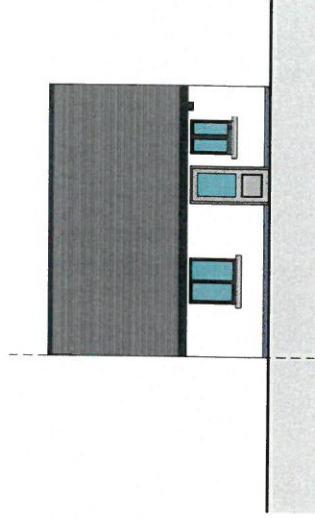

MID TERRACE BACK ELEVATION
1:100

PLOTS 2,3,4

A.	CONTINUATION SHEET	1/07/2017	UJ
REV	DESCRIPTION	DATE	BY

THIS DRAWING IS THE PROPERTY OF AINSLEY COMMON ARCHITECTS. IT IS TO BE USED ONLY FOR THE PROJECT AND SITE SPECIFICALLY IDENTIFIED HEREIN. ANY REUSE OR MODIFICATION OF THIS DRAWING WITHOUT THE WRITTEN PERMISSION OF AINSLEY COMMON ARCHITECTS IS STRICTLY PROHIBITED. THE CLIENT ACCEPTS FULL RESPONSIBILITY FOR THE ACCURACY OF THE INFORMATION PROVIDED AND THE RESULTS OF ANY CONSTRUCTION WORK BASED THEREON.

PROJECT
SAFLEH HEN ORSAF, STATION ROAD,
BETHESDA
for GRWP CYNEFIN

DRAWING TITLE
3P2B BUNGALOW


SCALE	DATE	DRAWN	CHECKED
1:100 (A2)	17/07/16	UJ	UJ
DRAWING STATUS	PRELIMINARY		
JOB NO	DRAWING NO	REVISION	
C872	010	A	

AG A AINSLEY COMMON ARCHITECTS


THE OLD POLICE STATION, 15 GYNE HWY, HAMMERTON, CF15 3HG
Cardiff, South Wales, United Kingdom
Ainsley Common Architects Ltd, Registered in England & Wales, No. 06401487
Registered Office: 11, Percy Street, Merthyr Tydfil, Rhondda Cynon Taf, CF47 9AA




GROUND FLOOR PLAN - END TERRACE
1:100

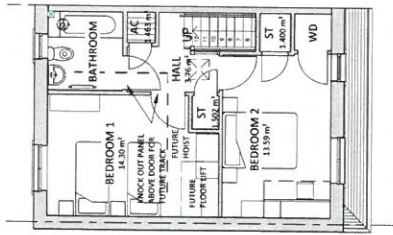


FIRST FLOOR PLAN - END TERRACE
1:100

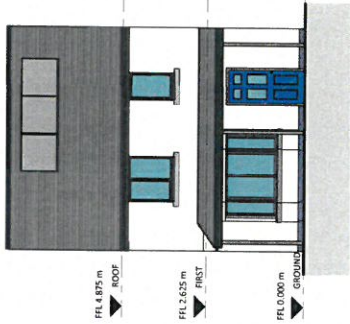

END TERRACE FRONT ELEVATION
1:100

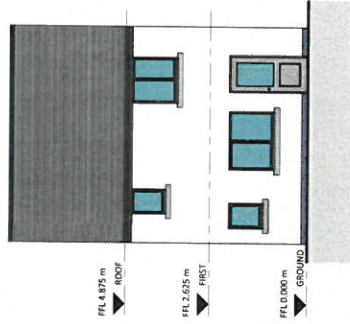

END TERRACE BACK ELEVATION
1:100

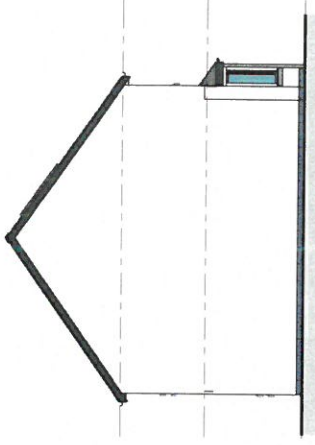

END TERRACE GABLE ELEVATION
1:100

PLOT 16,17 AND MID
TERRACE UNITS PLOT
7, 8, 9, 13, 14

REV	DESCRIPTION	DATE	BY
A	Consultation Issue	15/09/15	LJ


THIS DRAWING IS THE PROPERTY OF AINSLEY COMMON ARCHITECTS. IT IS TO BE USED ONLY FOR THE PROJECT AND SITE SPECIFICALLY IDENTIFIED HEREIN. ANY REUSE OR MODIFICATION OF THIS DRAWING WITHOUT THE WRITTEN PERMISSION OF AINSLEY COMMON ARCHITECTS IS STRICTLY PROHIBITED. THE CLIENT ACCEPTS THAT THE DRAWING IS FOR INFORMATION ONLY AND DOES NOT CONSTITUTE A CONTRACT. THE CLIENT SHALL BE RESPONSIBLE FOR OBTAINING ALL NECESSARY APPROVALS AND PERMITS FROM THE RELEVANT AUTHORITIES. 

PROJECT
SAFLEIR HEN ORSAF, STATION ROAD,
BETHESDA
for GRWP CYNEFIN

DRAWING TITLE
4P28 HOUSE TYPE


SCALE	DATE	DRAWN	CHECKED
1:100 (B&G)	18/07/16	CG	SA

DRAWING STATUS: PRELIMINARY
JOB No: C872 011
DRAWING No: 011
REVISION: A

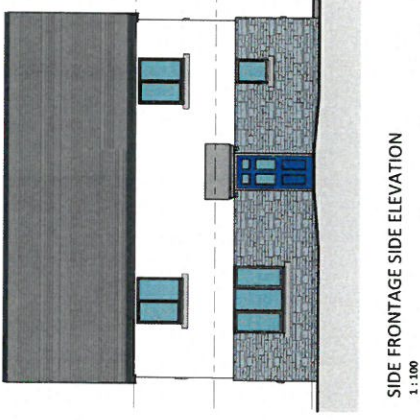


SIDE FRONTAGE SIDE ELEVATION
1:100

PLOT 7

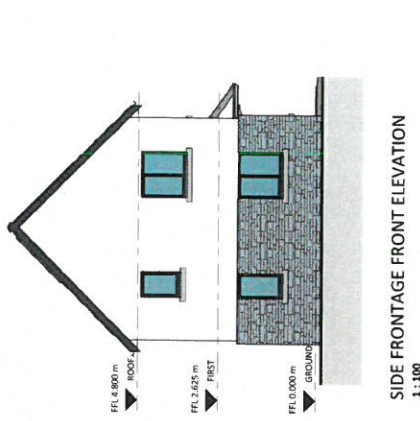


SIDE FRONTAGE FRONT ELEVATION
1:100

PLOT 7

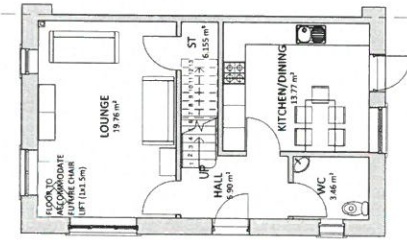


GROUND FLOOR PLAN - SIDE FRONTAGE
1:100

PLOT 7

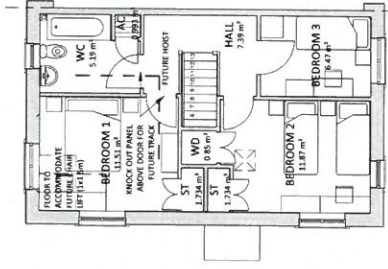


FIRST FLOOR PLAN - SIDE FRONTAGE
1:100

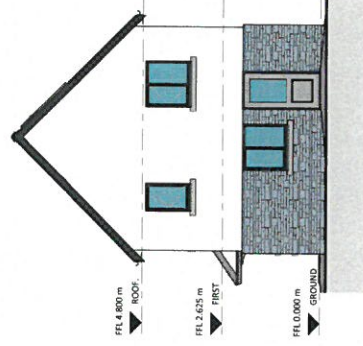


REAR ELEVATION
1:100

PLOT 6 + 7

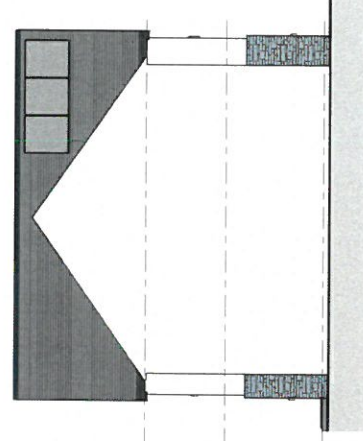


ADJOINING SIDE ELEVATION
1:100

PLOT 6 + 7

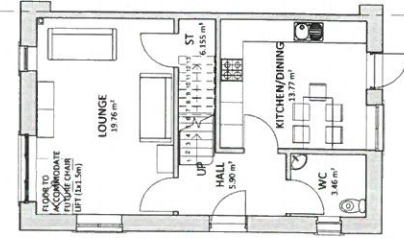


GROUND FLOOR PLAN - FRONT FRONTAGE
1:100

PLOT 6

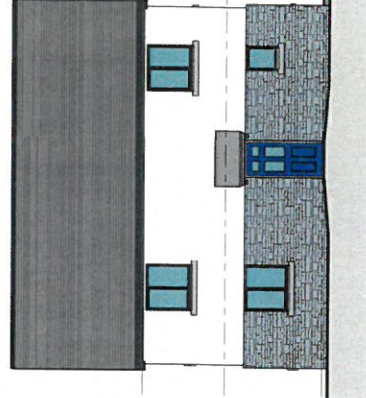

FRONT FRONTAGE SIDE ELEVATION
1:100

PLOT 6

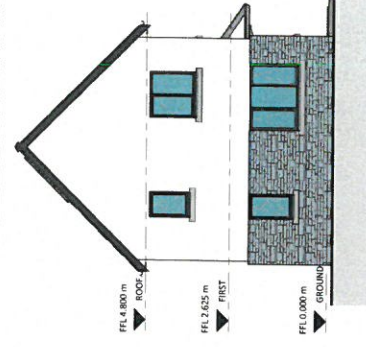

FRONT FRONTAGE FRONT ELEVATION
1:100

PLOT 6

NO.	DESCRIPTION	DATE	BY
R	ISSUED/ALTERED	15/09/23	GI
A	COMBINATION ISSUE	15/09/23	LI

PROJECT
SABLE HEN ORSAF, STATION ROAD,
BETHESDA
for GRWP CYWEN

DRAWING TITLE
SP38 HOUSE TYPE (WIDE)

SCALE	DATE	DRAWN BY	CHECKED BY
1:100	15/09/23	GI	LI


DRAWING STATUS
PRELIMINARY

JOB NO
C872


DRAWING NO
012

REVISION
B


AG AINSLEY GOMMON ARCHITECTS
THE OLD POLICE STATION, 15 CLYDE WALK, HAMMERSLEY, OXFORD, OX4 1JG
TEL: 01864 231 100 | EMAIL: ainsleygomon@agarchitects.co.uk | WWW: agarchitects.co.uk
REGISTERED ARCHITECTS: Peter Ainsley, Hamish Gomon, Anthony Gomon, David Ainsley
PRINTED: 15/09/2023 15:11:03

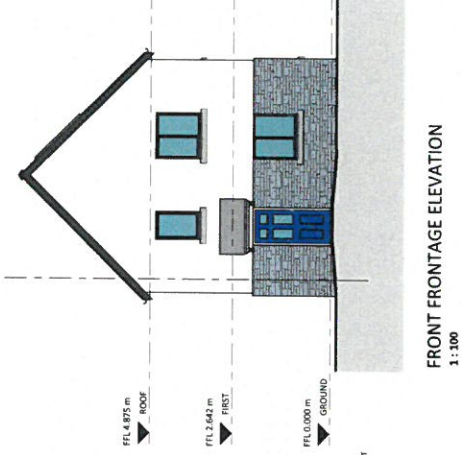


FRONT FRONTAGE ELEVATION
1:100

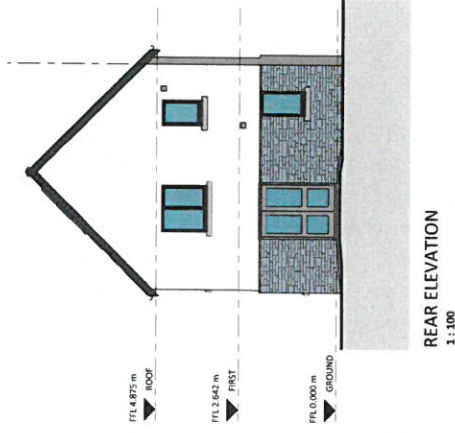


REAR ELEVATION
1:100

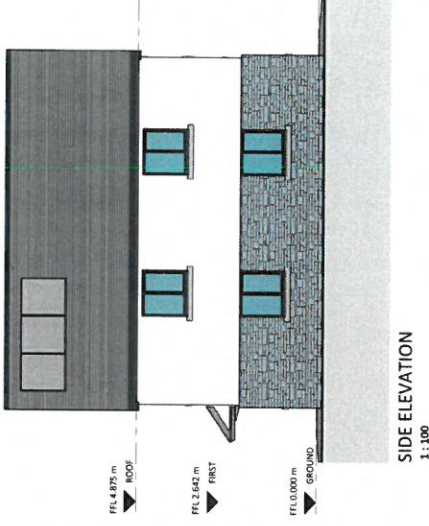

SIDE ELEVATION
1:100

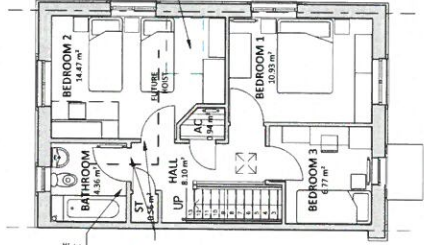

FIRST FLOOR - FRONT FRONTAGE
1:100

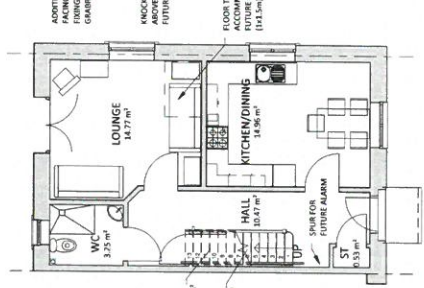

GROUND FLOOR - FRONT FRONTAGE
1:100

REV	DESCRIPTION	DATE	BY
A	Construction Issue	15/09/17	LU

PROJECT
SABLE HEN ORSAF, STATION ROAD,
BETHESDA
for GRWP CYMFFIN


DRAWING TITLE
DQR 5P3B HOUSE (NARROW)

SCALE	DATE	DRAWN	CHECKED
1:100(B&A)	15/09/17	LU	GB


DRAWING STATUS
PRELIMINARY

DRAWING No
C872 013


REVISION
A

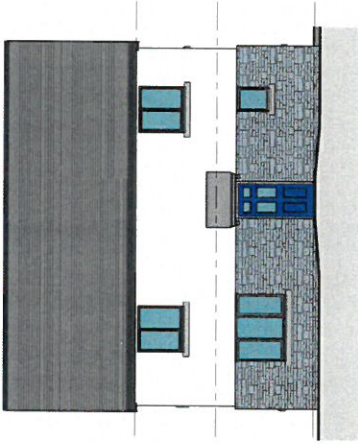


SIDE FRONTAGE SIDE ELEVATION
1:100
PLOT 7

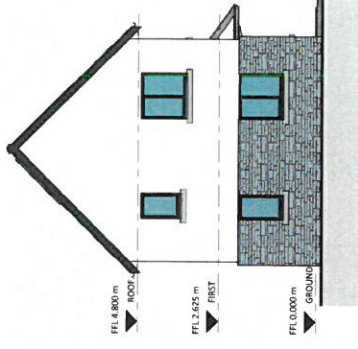


SIDE FRONTAGE FRONT ELEVATION
1:100
PLOT 7

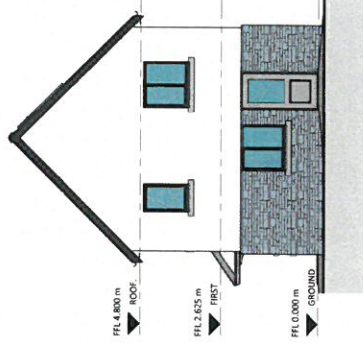


REAR ELEVATION
1:100
PLOT 6 + 7

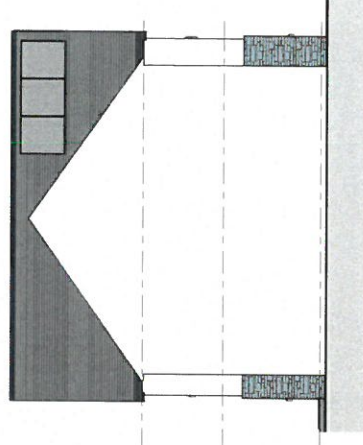


ADJOINING SIDE ELEVATION
1:100
PLOT 6 + 7

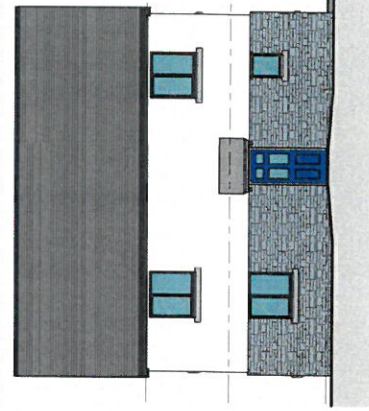


FRONT FRONTAGE SIDE ELEVATION
1:100
PLOT 6

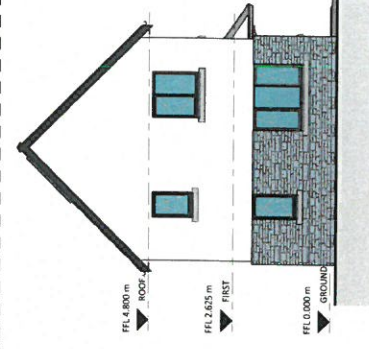


FRONT FRONTAGE FRONT ELEVATION
1:100
PLOT 6

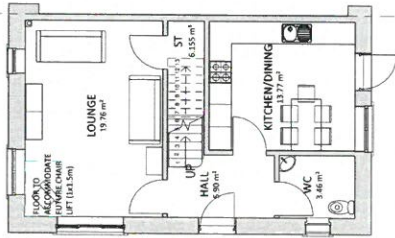


GROUND FLOOR PLAN - SIDE FRONTAGE
1:100
PLOT 7

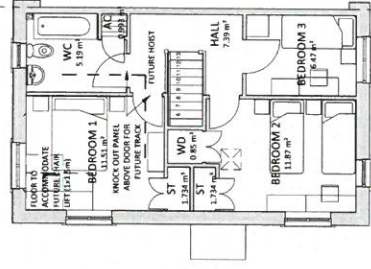

FIRST FLOOR PLAN - SIDE FRONTAGE
1:100

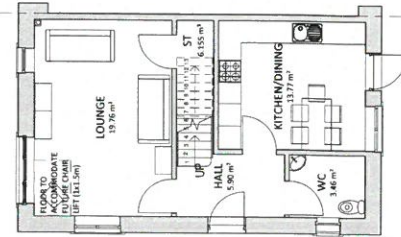

GROUND FLOOR PLAN - FRONT FRONTAGE
1:100
PLOT 6

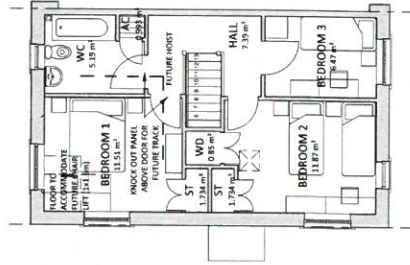

FIRST FLOOR PLAN - FRONT FRONTAGE
1:100

REV	DESCRIPTION	DATE	BY
B	LAYOUT ALTERED	15/09/17	GS
A	CONSTRUCTION ISSUE	15/09/17	J


PROJECT
SABLE HEN ORSAF, STATION ROAD,
BETHESDA
for GRWP CYNEFIN

DRAWING TITLE
5P3B HOUSE TYPE (WIDE)

SCALE	DATE	DRAWN	CHECKED
1:100(BA2)	14/07/16	GS	GS


DRAWING STATUS	PRELIMINARY	REVISION
JOB No	C872	012
DRAWING No		B

AG AINSLEY GOMMON ARCHITECTS
THE OLD POLICE STATION, 11 GLENE WAY, HAMMICK, CR1 3HS
100% CONTRACTED TO THE CLIENT
Approved Office: 1 Prince Street, Northampton, Northampton, NN1 1AA, UK
PRINTED: 15/09/2017 15:11:03

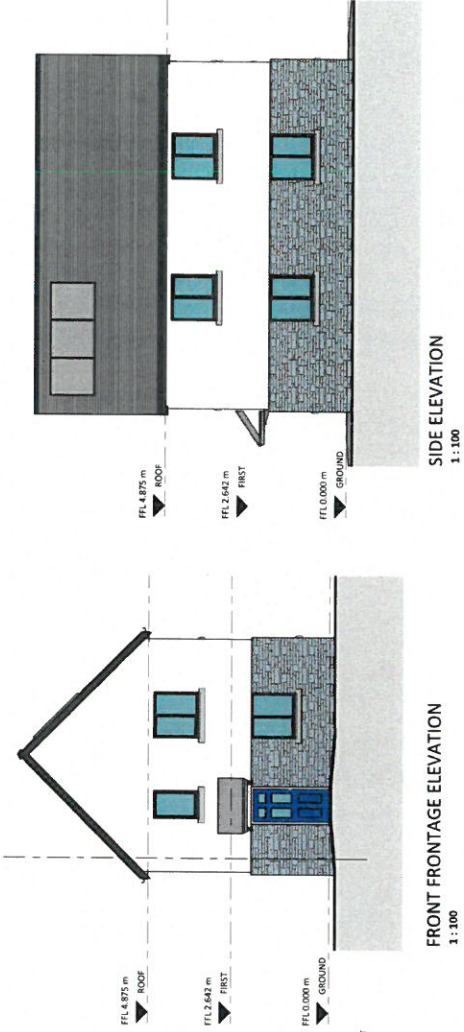


SIDE ELEVATION
1 : 100


FRONT FRONTAGE ELEVATION
1 : 100

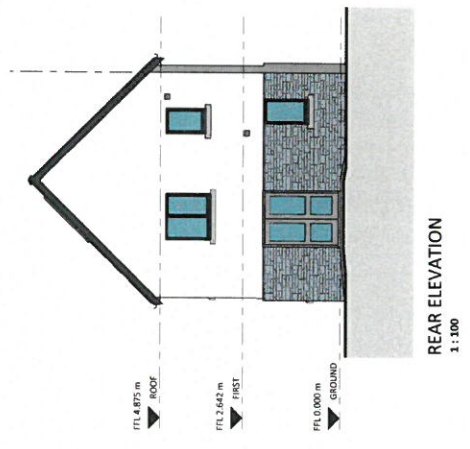

REAR ELEVATION
1 : 100

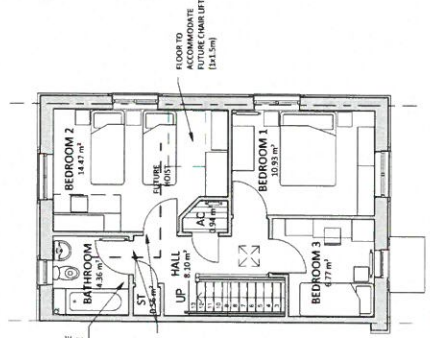

FIRST FLOOR - FRONT FRONTAGE
1 : 100

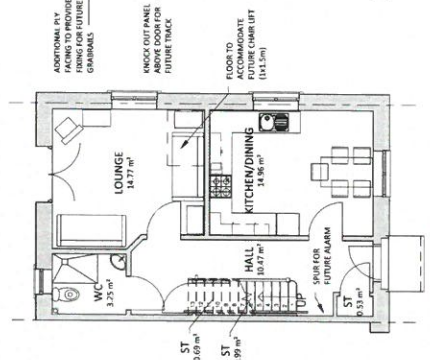

GROUND FLOOR - FRONT FRONTAGE
1 : 100

A. Construction Issue		DATE	BY
NO. / DESCRIPTION		15/09/17	U







THE DRAWING IS THE PROPERTY OF AINSLEY COMMON ARCHITECTS. PLEASE NOTIFY US IMMEDIATELY IF YOU ARE USING THIS DRAWING FOR ANY OTHER PROJECT. ALL RIGHTS ARE RESERVED. THIS DRAWING IS FOR INFORMATION ONLY. IT IS NOT TO BE USED FOR CONSTRUCTION OR FOR ANY OTHER PURPOSE. THE CLIENT ACCEPTS FULL RESPONSIBILITY FOR THE ACCURACY AND VALIDITY OF THE INFORMATION PROVIDED. THE ARCHITECTS ACCEPT NO LIABILITY FOR ANY DAMAGE OR LOSS OF PROFITS OR BUSINESS ARISING FROM THE USE OF THIS DRAWING.

PROJECT
SAFLE'R HEN ORSAF, STATION ROAD,
BETHESDA
for GRWP CYNEFIN

DRAWING TITLE
DQR-5P3B HOUSE (NARROW)

SCALE	DATE	DRAWN	CHECKED
1 : 100 (BA2)	14/09/17	U	U
DRAWING STATUS	PRELIMINARY		
JOB No	DRAWING No	REVISION	
C872	013	A	

AG AINSLEY COMMON ARCHITECTS
 THE OLD POLICE STATION, 15 GURNE WAY, HAWMUD, CR 36
 CARDIFF, CF11 9JG
 T: 01497 810000
 E: info@ainsleycommon.co.uk
 Registered Office: 1 Ffynnon Street, Bethesda, Gwynedd, LL57 2LN
 PRINTED: 15/09/2017 10:28:33 **AZ**

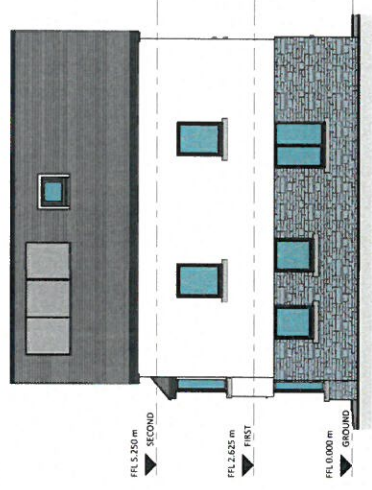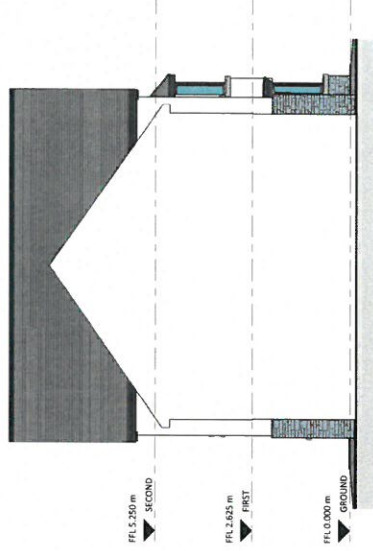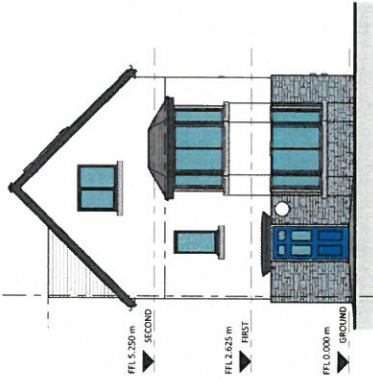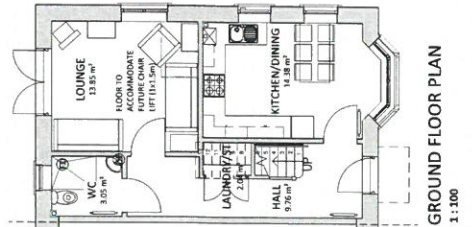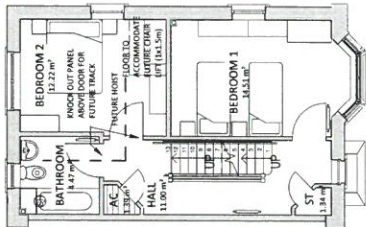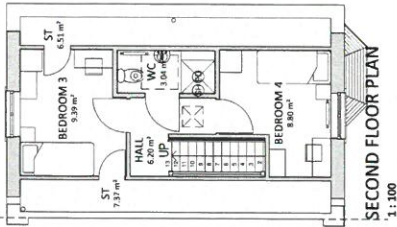

REF	DESCRIPTION	DATE	BY
A	Consultation Issue	15/09/21	LU

THIS DRAWING IS THE PROPERTY OF AINSLEY GOMMON ARCHITECTS. DO NOT REPRODUCE OR TRANSMIT IN ANY FORM OR BY ANY MEANS, ELECTRONIC OR MECHANICAL, INCLUDING PHOTOCOPYING, RECORDING, OR BY ANY INFORMATION STORAGE AND RETRIEVAL SYSTEM, WITHOUT THE WRITTEN PERMISSION OF AINSLEY GOMMON ARCHITECTS.





PROJECT
SAFLE'R HEN ORSAF, STATION ROAD,
BETHESDA
for GRWP CYNEFIN

DRAWING TITLE
6P4B HOUSE TYPE

SCALE	DATE	DRAWN	CHECKED
1:100@A2	18/07/16	GJ	SV

DRAWING STATUS PRELIMINARY

JOB No C872 **DRAWING No** 014 **REVISION** A

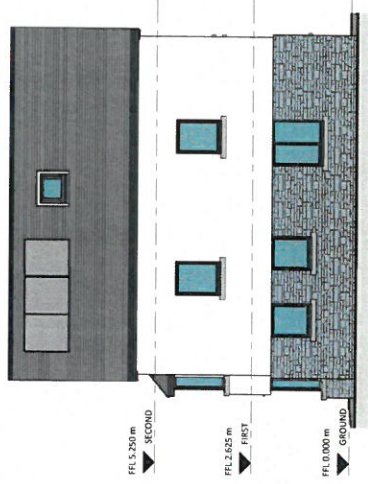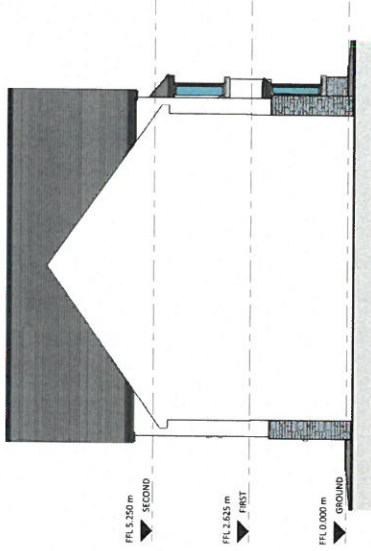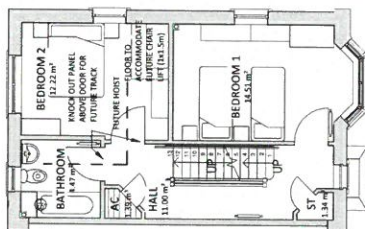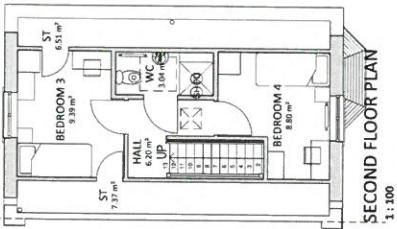

NO.	DESCRIPTION	DATE	BY
A.	Consultation Issue	15/09/17	U

PROJECT: SAELE'R'HEN ORSAF, STATION ROAD, BETHESDA for GRWP CYWEFIN

DRAWING TITLE: 6P4B HOUSE TYPE

SCALE	DATE	DRAWN	CHECKED
1:100/8A2	15/09/17	UJ	JV

DRAWING STATUS: PRELIMINARY
DRAWING NO: C872 014
REVISION: A