


Reproduction in whole or in part is prohibited without the prior permission of Ordnance Survey.

Ordnance Survey, and the OS Symbols are registered trademarks and OS MasterMap is a trademark of Ordnance Survey, the national mapping agency of Great Britain.

The representation of roads, tracks or paths (etc.) evidence of a right of way.

The representation of features as lines is no evidence of a property boundary.

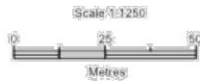

Supplied by: Getmapping
Centre coordinates: 244948, 537796
OS Licence Number: 200030448

Cefn Bryn, 24 Stryd Fawr, Criccieth LL52 0BT

Tel: 0770 925 8926

email: gwyn@ty-newydd.com

www.ty-newydd.com

Ty - Newydd

Dylunio a rheolaeth project
Design & project management



1801/ 01

Ty'n Lôn, Chwilog

Location plan

1:1250

11-10-2021

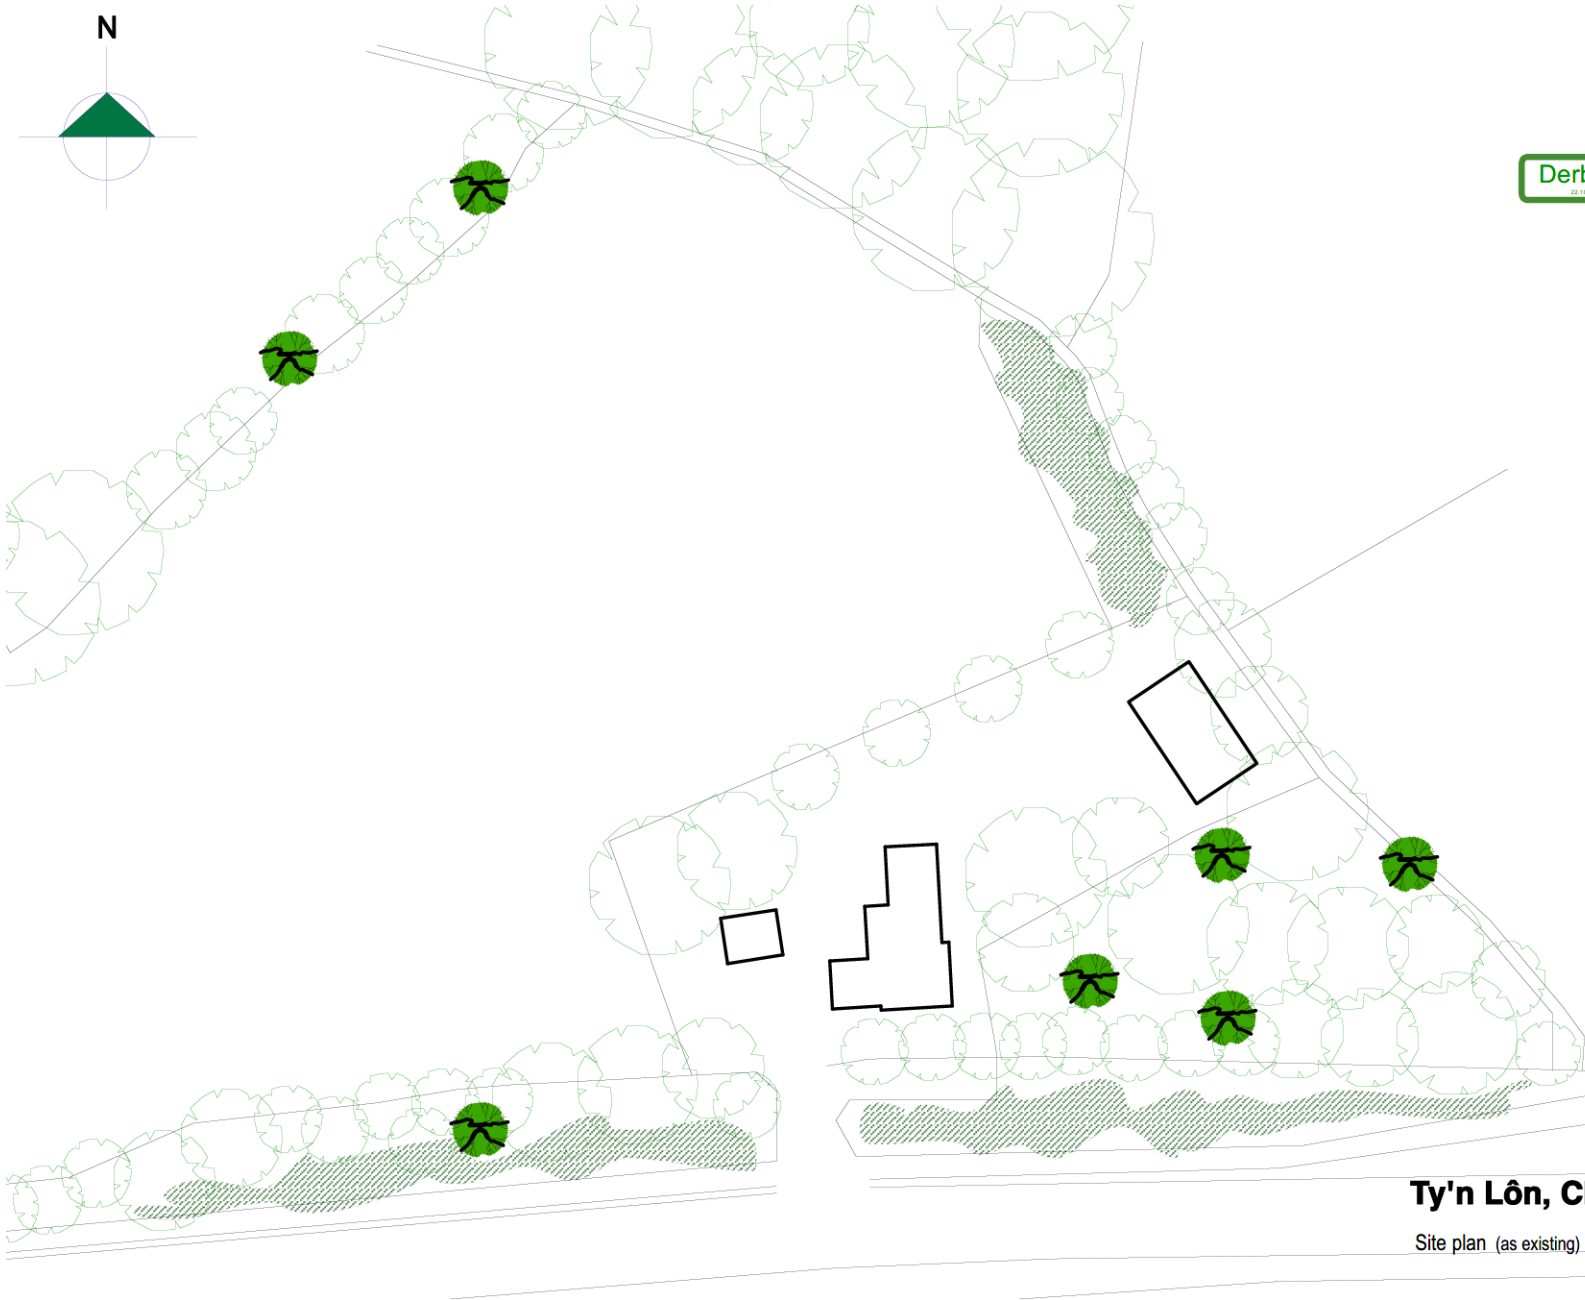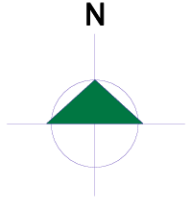

Derbyn
22.10.21


Cefn Bryn, 24 Stryd Fawr, Criccieth LL52 0BT
Tel: 0770 925 8926
eboat: gwyn@ty-newydd.com
www.ty-newydd.com

Ty - Newydd
Dylunio a rheolaeth project
Design & project management

Ty'n Lôn, Chwilog


Site plan (as existing)

1801/02
1:500 @ A3
11-10-2021

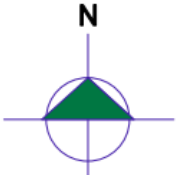

existing hedging to be supplemented with a mix of:
Willow; Hawthorn; Blackthorn

new hedging to be planted in two rows staggered at 45cm apart to consist of a mix of:
Elder; Dog rose; Guelder rose; Hawthorn; Blackthorn; Hazel; Holly; Bird cherry; Cherry plum;

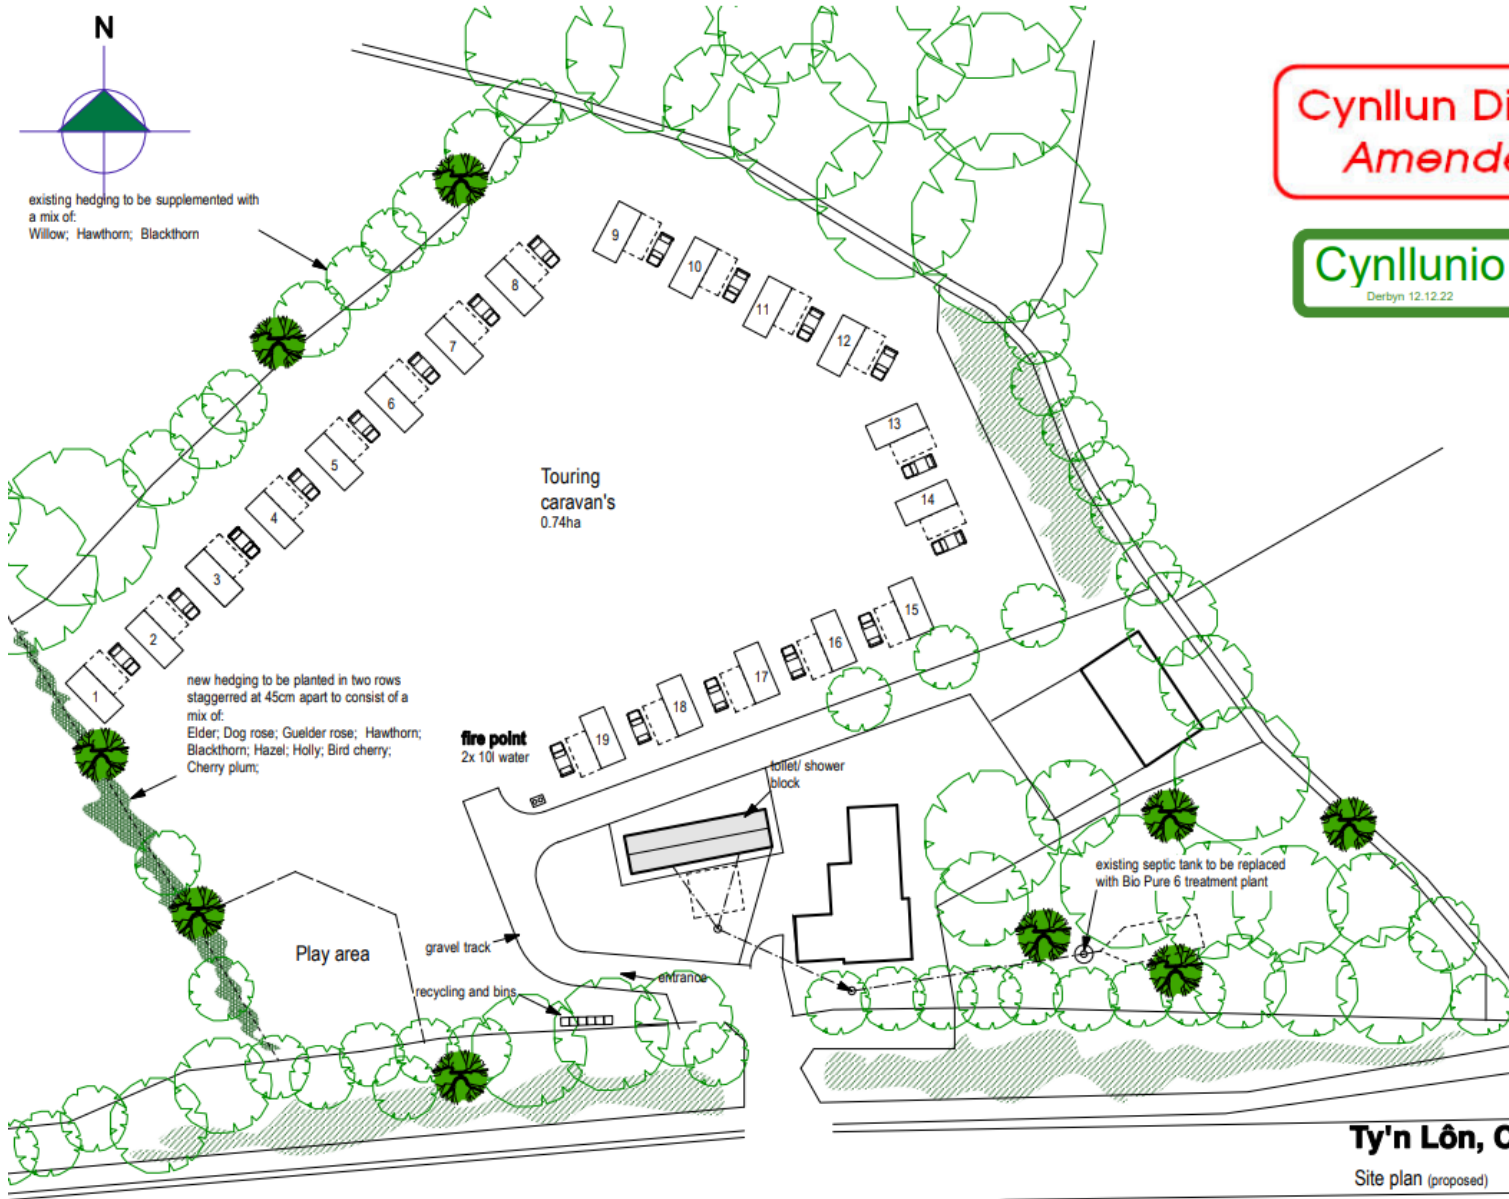

Cynllun Diwygiedig Amended Plan



Ty - Newydd
Cefn Bryn, 24 Stryd Fawr, Criccieth LL52 0BT
Tel: 0770 925 8926
eboost.gwyn@ty-newydd.com
www.tv-newydd.com
Dylunio a rheolaeth project
Design & project management

Ty'n Lôn, Chwilog

Site plan (proposed)

1801/03


1:500 @ A3

09-12-2022


Cynllun Diwygiedig
Amended Plan

Cynllunio


Derbyn 12.12.22

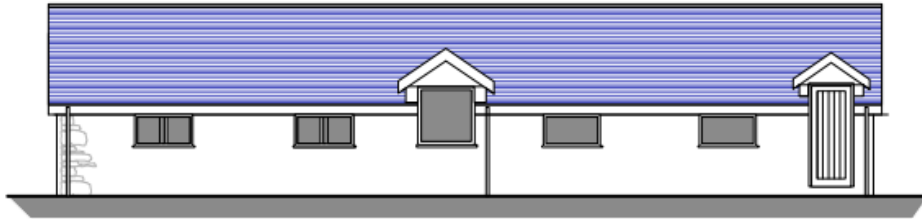


North

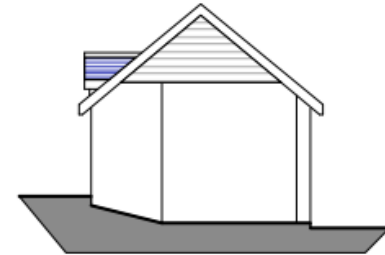

West

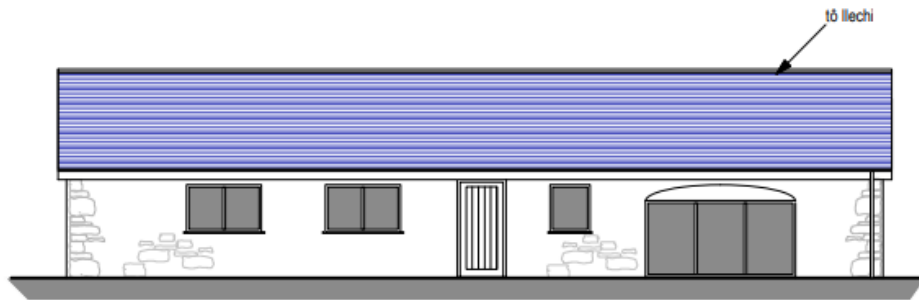

South

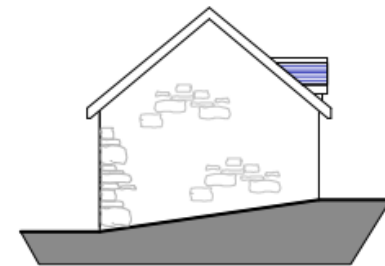


East

Ty'n Lôn, Chwilog

Toilet block elevations

Cynllun Diwygiedig
Amended Plan

Cynllunio
Derbyn 12.12.22

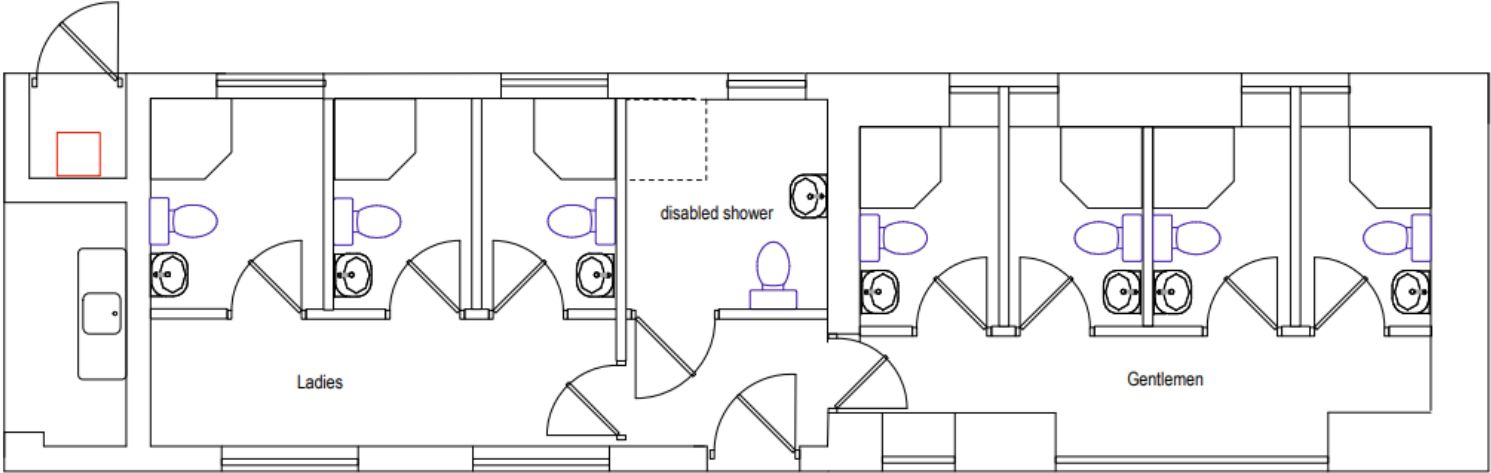

Ty'n Lôn, Chwilog
toilet block plan











