



1 **Safle Arfaethedig**
1 : 500

2 **Lleoliad**
1 : 1250

Haydn E. Williams Cyf.
 Syrfewyr Adeiladu Siartredig
 Chartered Building Surveyors
 Gellidara, Penrhos, Pwllheli, Gwynedd, LL53 7HF
 (01758) 814444
 info@haydnwilliams.com
 www.haydnwilliams.com

NODIADAU - NOTES

Cynllun Diwygiedig
Amended Plan

Cynllunio
Deddf - 14/06/2023

Gogledd

Do not scale this drawing. Contractors must check all dimensions from site. This drawing is copyright.

No.	Description	Date
A	Lleihau balcony, gwyrdd afloywl	19/05/23
B	Cwrtll	13/6/23

TEITL PROSIECT - PROJECT TITLE

Tir ger Arosfa, Edem


TEITL - TITLE

Lleoliad Safle

CLEIENT - CLIENT

Huw Williams

DARLUNYDD I'W SAN DRAWN BY	GWIRYDD I'W SAN CHECKED BY	DYDDIAD DATE
GEW	HEW	29/04/21
GRADDFA - SCALE (@A2)	RHIF PROSIECT - PROJECT NUMBER	
As indicated	0325	
RHIF CYNLLUN - DRAWING NUMBER	REV	
0325-S101	B	

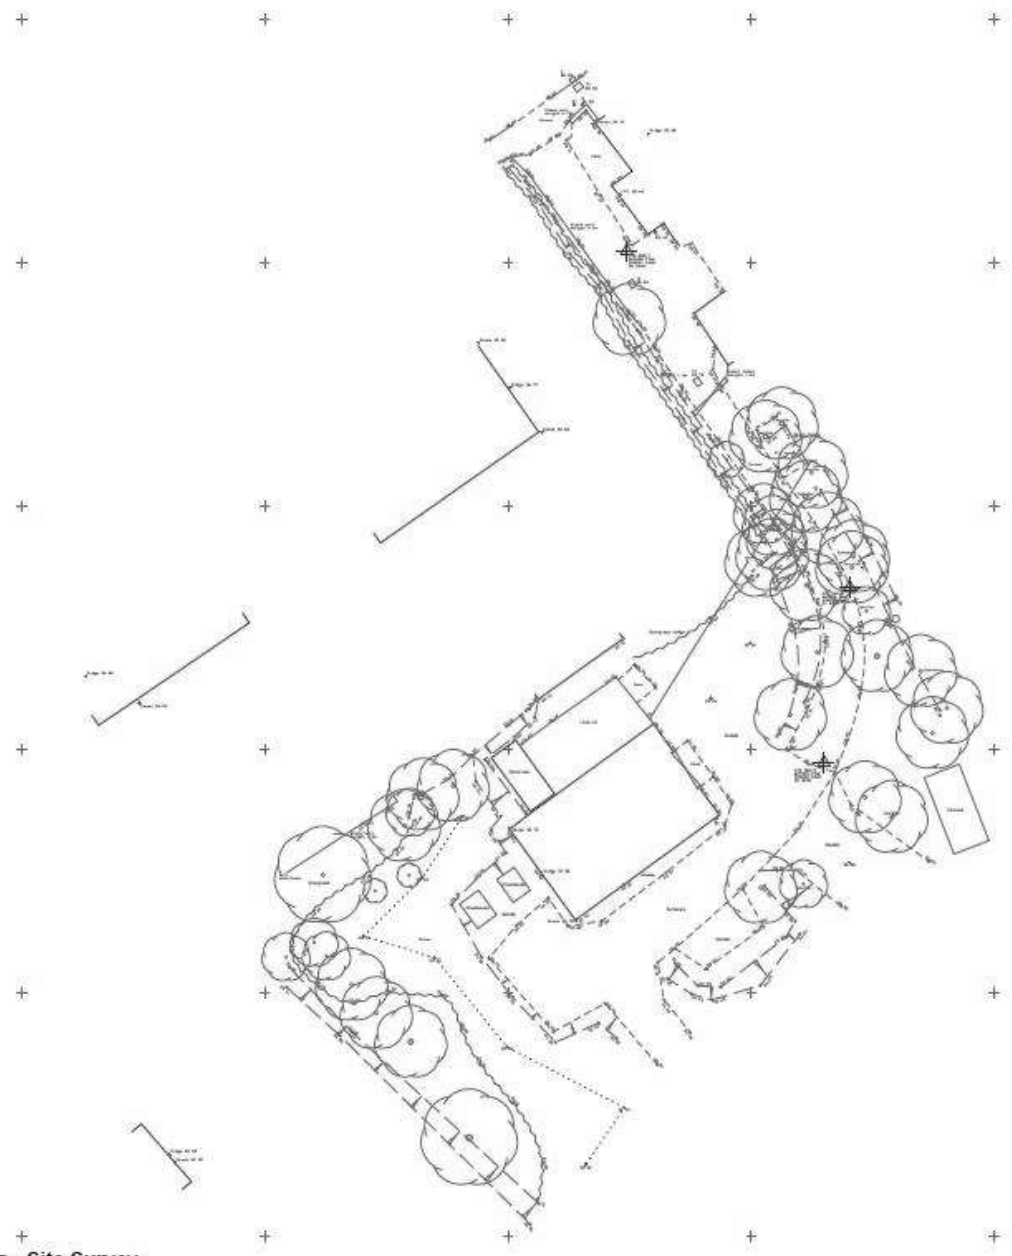

1 Site Survey
1 : 200



Haydn E.
Williams Cyf.
Syrfewyr Adeiladu Siartredig
Chartered Building Surveyors
Derby, Derby, Derby, Derby, Derby
01789 874444
144000williams.com
www.haydnwilliams.com

REVISIONS / NOTER



Do not scale this drawing. Customers must check all dimensions for site. This drawing is copyright.

Rev	Description	Date




TITLE / PROJECT / PROJECT TITLE
Tir ger Arosfa, Edern

TITLE / TITLE
Site Survey


CLIENT / CLIENT
Huw Williams

DRAWN BY SEW	CHECKED BY HEW	DATE 29/04/21
CADWORK / SCALE / BY 1 : 200	RUN PROJECT / PROJECT NUMBER 0325	


REV / COLLECTOR / DRAWING NUMBER
0325-T101

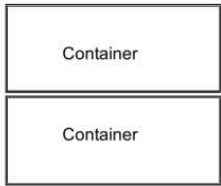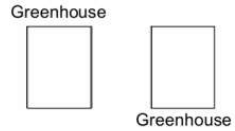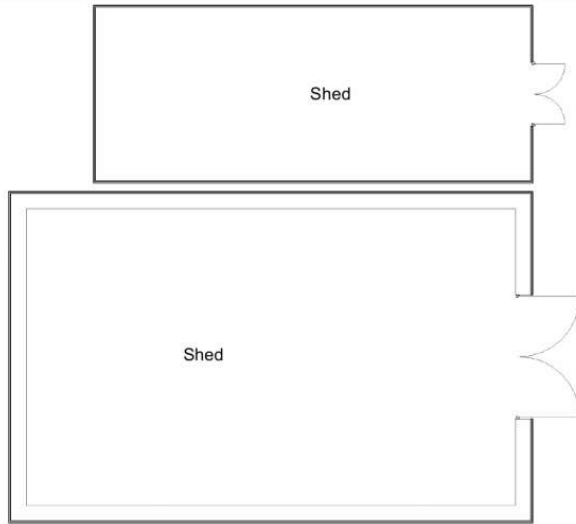

1 Level 0
1 : 100

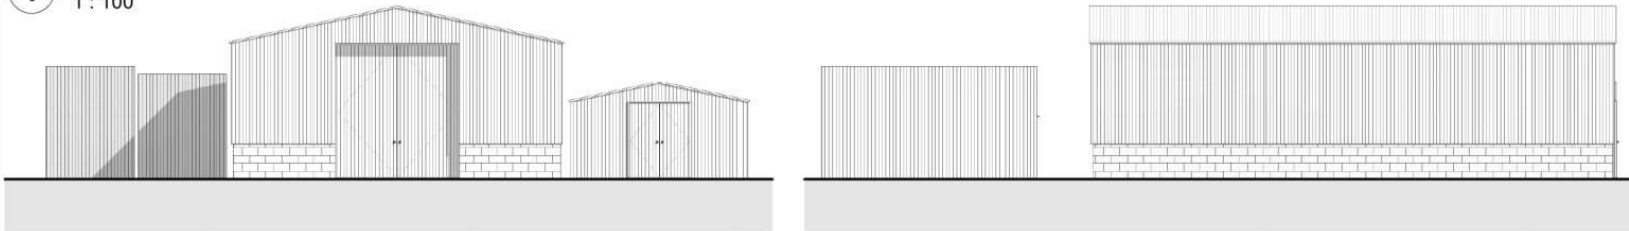


2 East
1 : 100

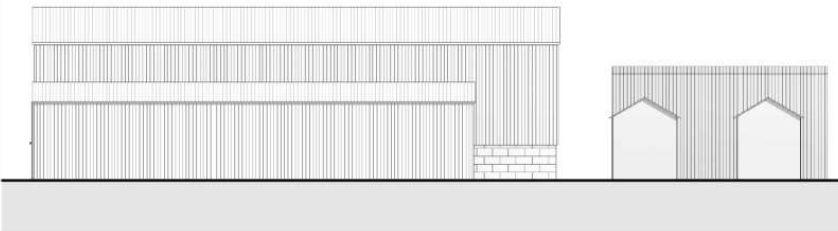

3 North
1 : 100



4 South
1 : 100

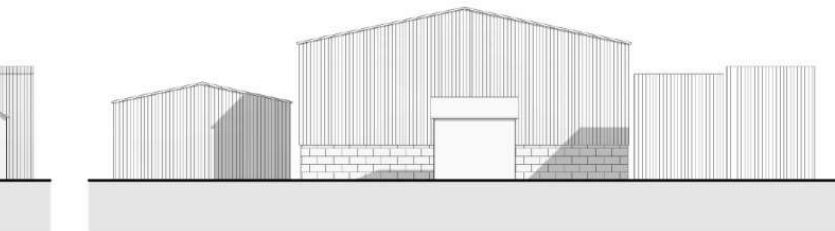

5 West
1 : 100



NODIADAU - NOTES

Do not scale this drawing. Contractors must check all dimensions from site. This drawing is copyright.

No.	Description	Date

TEITL PROSIECT - PROJECT TITLE		
Tir ger Arosfa, Edem		
TEITL - TITLE		
Existing Structures		
CILEIENT - CLIENT		
Huw Williams		
DARLUNWYD GAN DRAWN BY GEW	GWIRIWOYD GAN CHECKED BY HEW	DYDDIAD DATE 06/04/23
GRADDFA - SCALE (@A2) 1 : 100	RHIF PROSIECT - PROJECT NUMBER 0325	REV
RHIF CYNLLUN - DRAWING NUMBER 0325-B101		REV


Cynllunio

Derbyn - 10/07/2023

Cynllun Diwygiedig Amended Plan



Haydn E. Williams Cyf.
 Syrffwyr Adeiladu Siartredig
 Chartered Building Surveyors
 Gellidara, Penrhos, Pwllheli, Gwynedd, LL53 7HF
 01758 614444
 info@haydnwilliams.com
 www.haydnwilliams.com

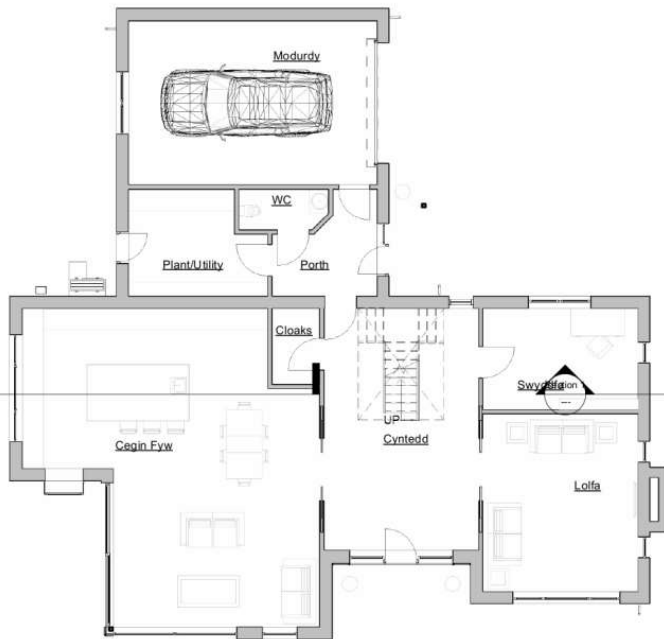1 Llawr Gwaelod
1 : 100



2 Llawr Cyntaf
1 : 100

NODIADAU - NOTES

Do not scale this drawing. Contractors must check all dimensions from site. This drawing is copyright.

No.	Description	Date
A	Lleihau balcony, gwydr afloyw	19/05/23
B	Gostwng uchder to dros y modurdy	10/7/23

TEITL PROSIECT - PROJECT TITLE

Tir ger Arosfa, Edem

TEITL - TITLE

Cynllun Llawr Arfaethedig

CLEIENT - CLIENT

Huw Williams

DARLLAWYD GAN: DRAWN BY	GWIRYD GAN: CHECKED BY	DYDIEDD DATE
GEW	HEW	29/04/21
GRADDFA - SCALE (@A2)	RHIF PROSIECT - PROJECT NUMBER	
1 : 100	0325	
RHIF CYNLLUN - DRAWING NUMBER		REV
0325-A101		B

Cynllunio

Derbyn - 10/07/2023

**Cynllun Diwygiedig
Amended Plan**



**Haydn E.
Williams Cyf.**

Syrffwyr Adeiladu Siartredig
Chartered Building Surveyors
Owlbars, Penrhos, Pwllheli, Gwynedd, LL55 7HW
(01758) 614444
info@haydnwilliams.com
www.haydnwilliams.com



NODIADAU - NOTES

Do not scale this drawing. Contractors must check all dimensions from site. This drawing is copyright.

No.	Description	Date
A	Lleihau balcony, gwyrdd afloyw	19/05/23
B	Gostwng uchder to dros y modurdy	10/7/23

TITL PROJECT - PROJECT TITLE

Tir ger Arosfa, Edern

TITL - TITLE

Edrychiadau Arfaethedig


CLIENT - CLIENT

Huw Williams

DATE/ISSUED/DRAWN BY: GEW	ISSUED/DAY: CHECKED BY: HEW	ISSUED DATE: 22/04/21
DRAWING A - SCALE: (@A2)		REF PROJECT - PROJECT NUMBER: 0325
RHPF CYNLLUN - DRAWING NUMBER: 0325-A102		REV: B



1 Blaen (De-Ddwyrain)
1 : 100

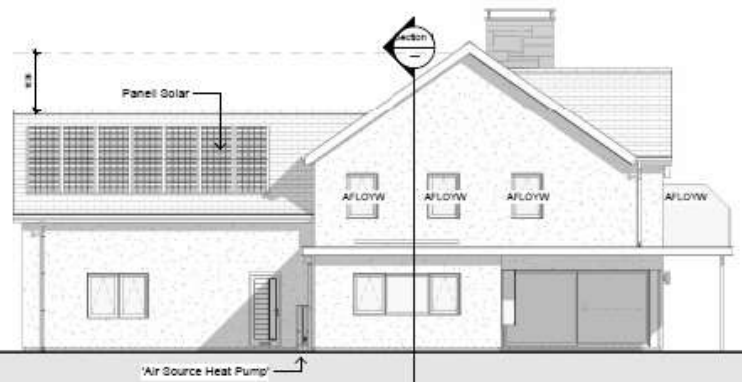

2 Ochr (De-Orllewin)
1 : 100

- To llechi a phaneli solar integredig
- Wailau rendr gwyn a chyfuniad o glawin coed a cherrig naturiol.



3 Ochr (Gogledd-Ddwyrain)
1 : 100



4 Cefn (Gogledd-Orllewin)
1 : 100

NOIDIADAU - NOTES

Do not scale this drawing. Contractors must check all dimensions from site. This drawing is copyright.

No.	Description	Date
A	Lleihau balcony, gwyr afloywl	19/05/23
B	Gostwng uchder to dros y modurdy	10/7/23

TEITL PROSIECT - PROJECT TITLE

Tir ger Arosfa, Edem

TEITL - TITLE

Croesdoriad Safle


CLEIENT - CLIENT

Huw Williams

DARLUNWYD GAN DRAWN BY GEW	GWIRIWOYD GAN CHECKED BY HEW	DYDDIAD DATE 29/04/21
GRADDFA - SCALE (@A2) 1 : 200	RHIF PROSIECT - PROJECT NUMBER 0325	REV B
RHIF CYNLLUN - DRAWING NUMBER 0325-S102		



1 A-A
1 : 200

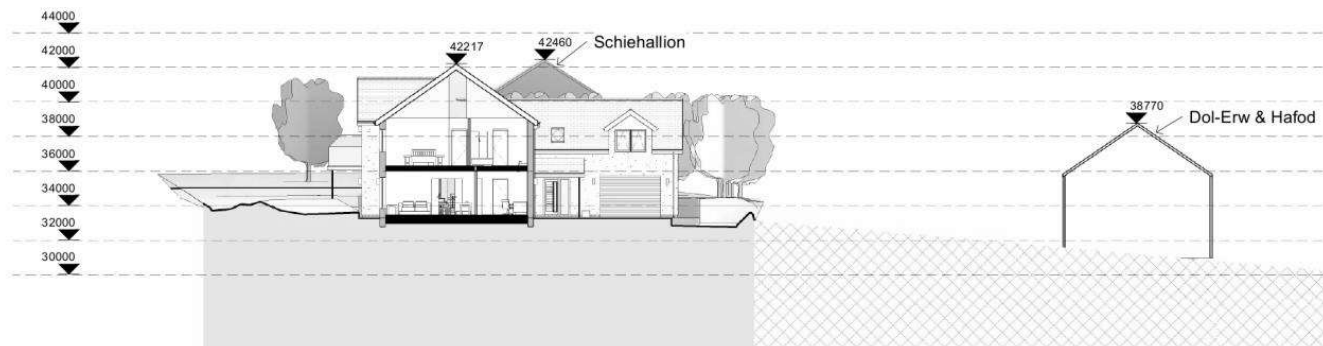

2 B-B
1 : 200







