




Rhif y Cais / Application Number : C16/1154/41/LL

Cynllun lleoliad ar gyfer adnabod y safle yn unig. Dim i raddfa.
Location Plan for identification purposes only. Not to scale.

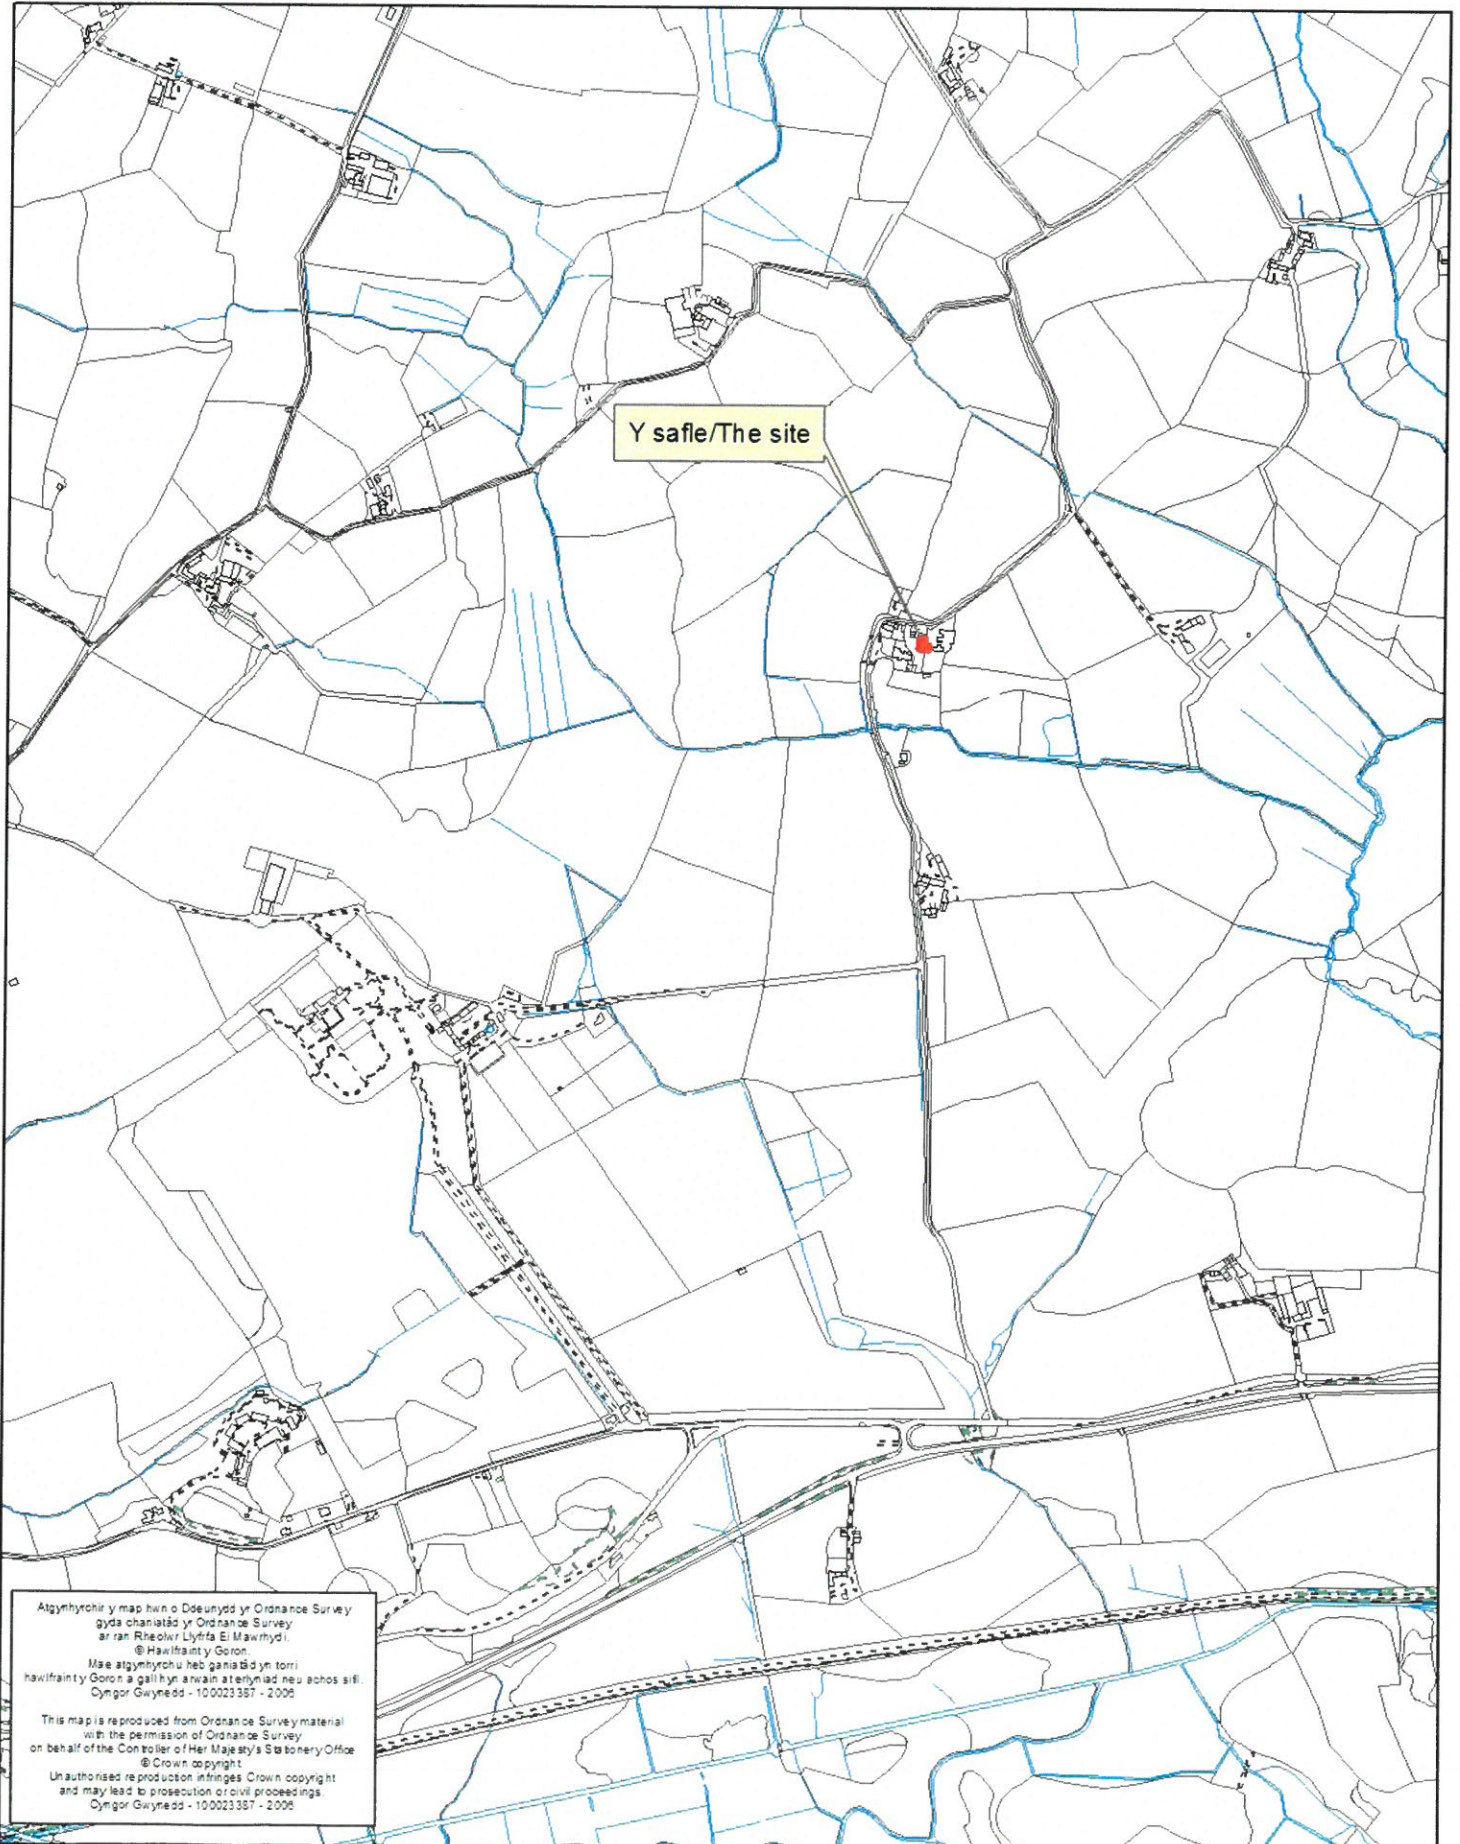

Y safle/The site

Atgynhyrchir y map hwn o Ddeunydd yr Ordnance Survey gyda chaniatâd yr Ordnance Survey ar ran Rheolwr Llyfrfa E-Mawrdd.
© Hawlfraint y Goron
Mae atgynhyrchu heb ganiatâd yn torri hawlfraint y Goron a gall hyn arwain at enbyniad neu echos sif.
Cynllun Gwynedd - 10.0023357 - 2006

This map is reproduced from Ordnance Survey material with the permission of Ordnance Survey on behalf of the Controller of Her Majesty's Stationery Office.
© Crown copyright
Unauthorised reproduction infringes Crown copyright and may lead to prosecution or civil proceedings.
Cynllun Gwynedd - 10.0023357 - 2006

CAIS CYNLLUNIO




Ap Thomas Cyl:
 Unit 13b
 Llys Cymen
 Parc Penrhos
 Gwynedd
 LL57 4DF
 01248 670353
 www.ap-thomas.com
 info@ap-thomas.com

DATE : 17.12.2015 SCALE : 1:100
 DRAWN: LAG CHECKED: AMJ
 JOB: Penarth Fawr,
 Chwillog,
 Gwynedd
 DRG: Cynllun llawr Gwaelod
 Presennol
 JOB NO. 5145 DRG. REF. (00)01 REV. A

© This drawing is copyright of Ap Thomas Cyl and must not be copied or reproduced in any form in whole or part thereof without written consent.

CYFANSWM ARWYNEBDD - 105m²

Rhan o'r adeilad i'w adymchweli o'i adeiladu fel rhan o'r ty fforddiadwy sydd gyfystur a 25% o gyfanswm arwynebedd llawr yr uned i gyd.

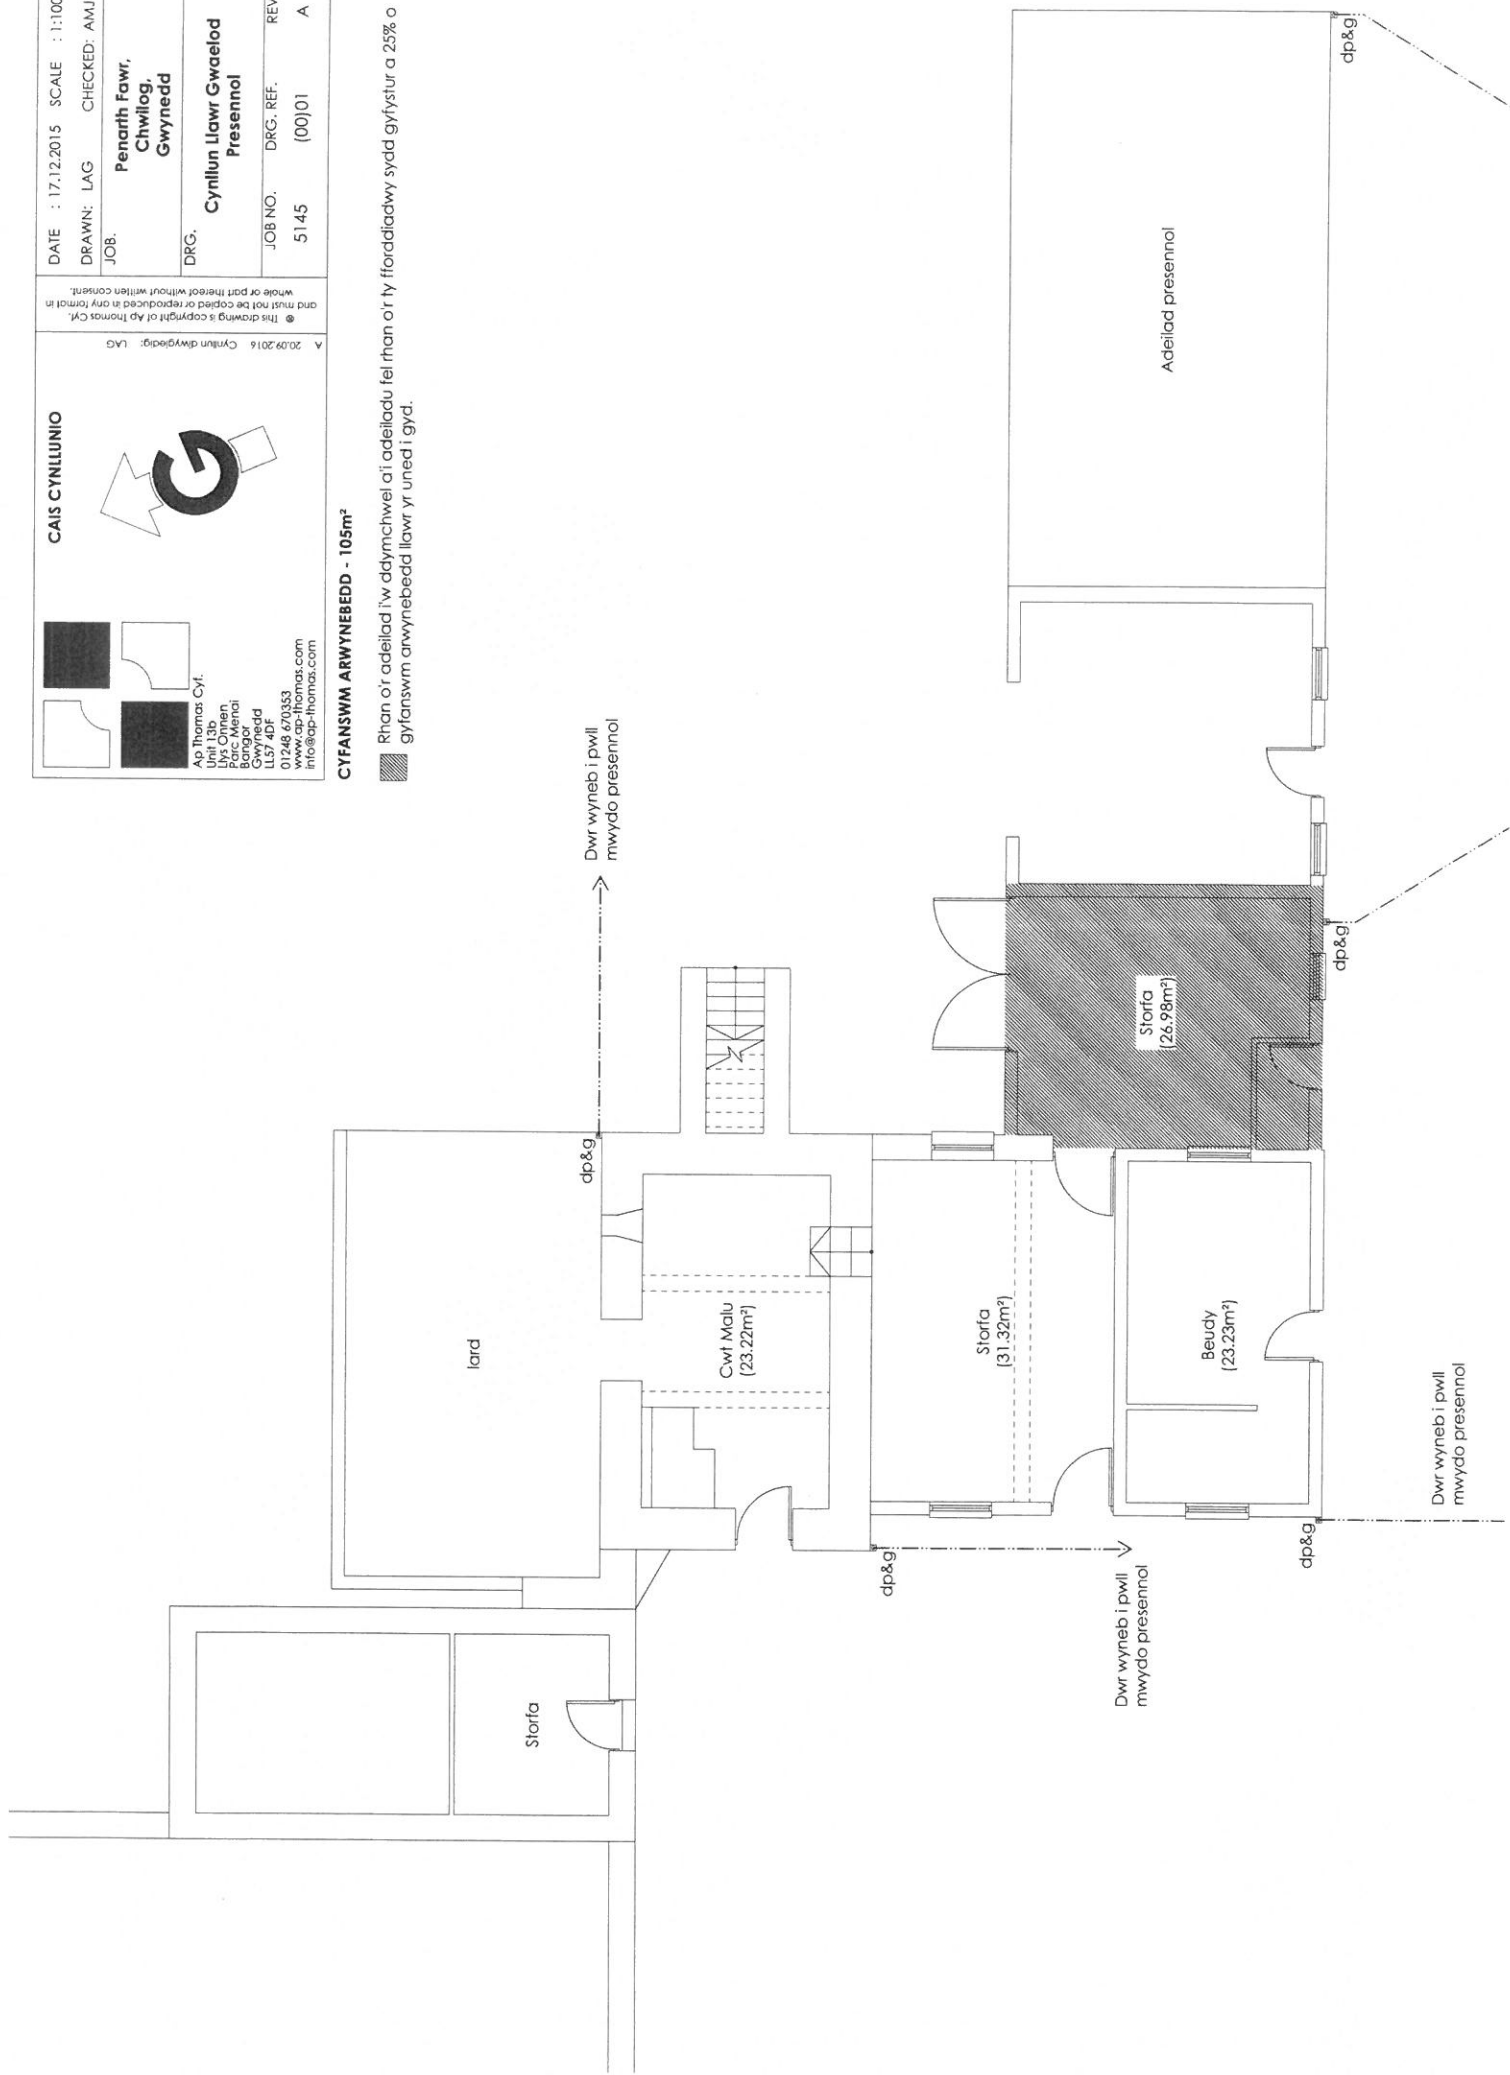

lard

Cwt Malu
(23.22m²)

Storfa
(31.32m²)

Beudy
(23.23m²)

Storfa
(26.98m²)

Adeilad presennol

Dwr wyneb i pwll
mwydo presennol

Dwr wyneb i pwll
mwydo presennol

Dwr wyneb i pwll
mwydo presennol

dp&g

dp&g

dp&g

dp&g

dp&g


Storfa

DATE : 17.12.2015 SCALE : 1:100
 DRAWN: LAG CHECKED: AMJ
 JOB: Penarth Fawr,
 Chwillog,
 Gwynedd
 DRG: Cynllun llawr Cynfal
 Presennol
 JOB NO. 5145 DRG. REF. [00]02 REV. A

© This drawing is copyright of Ap Thomas Cyl. and must not be copied or reproduced in any form in whole or part thereof without written consent.


20.09.2016 Cynllun ddywygiedig: LAG


CAIS CYNILLUNIO



Ap Thomas Cyl.
 Unit 13b,
 Llyr Orinien,
 Bangor
 Gwynedd
 LL57 4DF
 01248 670353
 info@ap-thomas.com
 info@ap-thomas.com

Arddi 'r w ddyrchwael

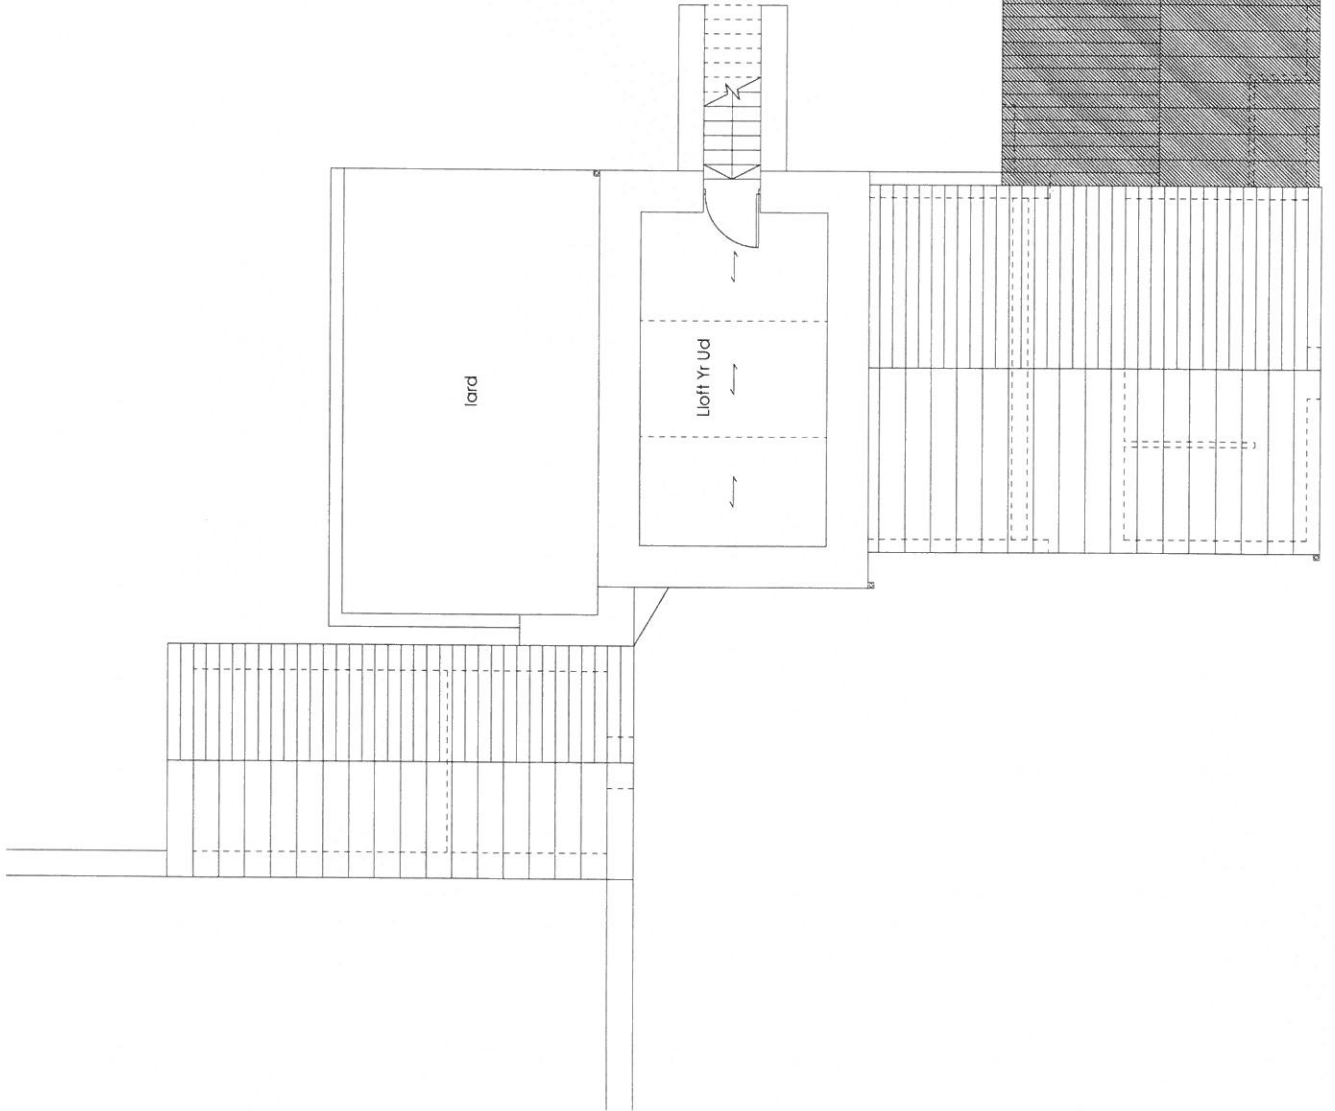

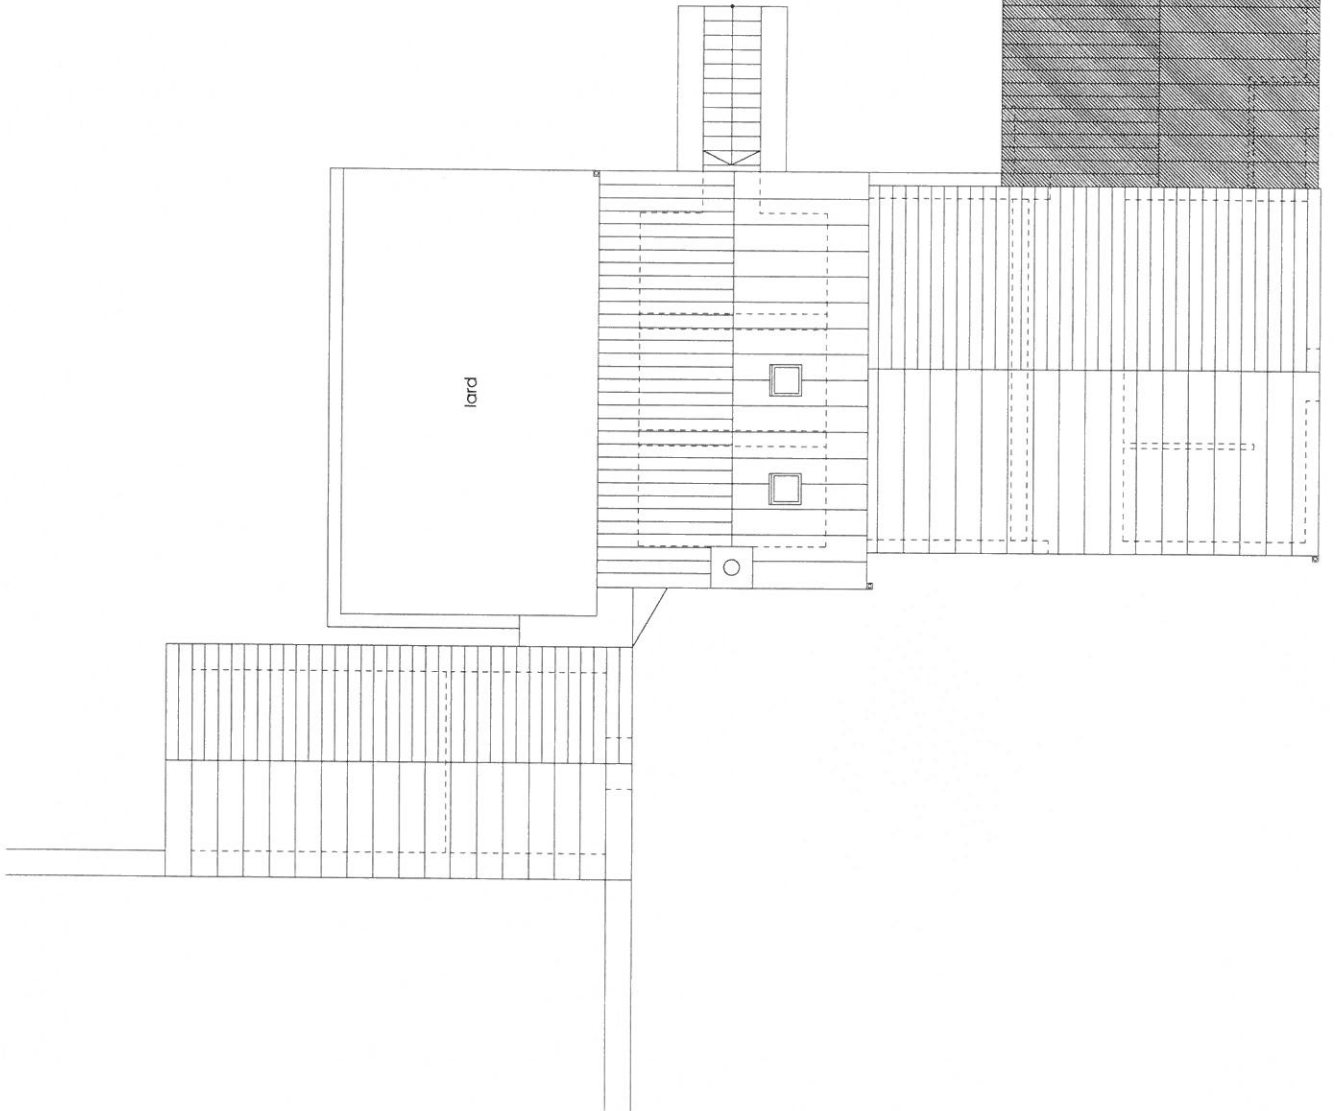

Arddi i'w ddymchwel


DATE : 17.12.2015 SCALE : 1:100
 DRAWN: LAG CHECKED: AMJ
 JOB: Penarth Fawr,
 Chwillog,
 Gwynedd
 DRG: Cynllun Tŷ Presennol
 JOB NO. 5145 DRG. REF. (00)03 REV. A

© This drawing is copyright of Ap Thomas Cyl. and must not be copied or reproduced in any form in whole or part thereof without written consent.


20.09.2016 Cynllun ddiwydiad: LAG

CAIS CYNILLUNIO

Ap Thomas Cyl.
 Unit 13b,
 Llyr Ornen,
 Bangor
 Gwynedd
 LL57 4DF
 01248 670353
 info@ap-thomas.com
 info@ap-thomas.com

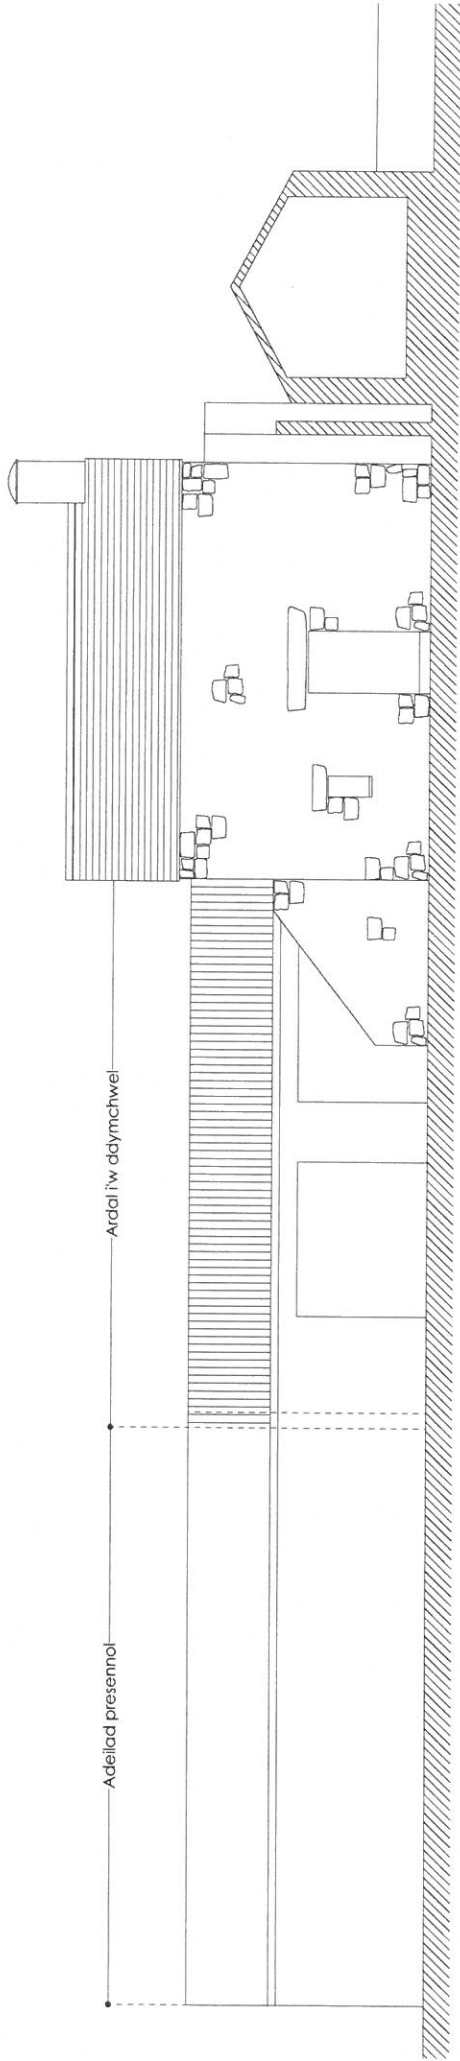

Dyechiad Gogleddol

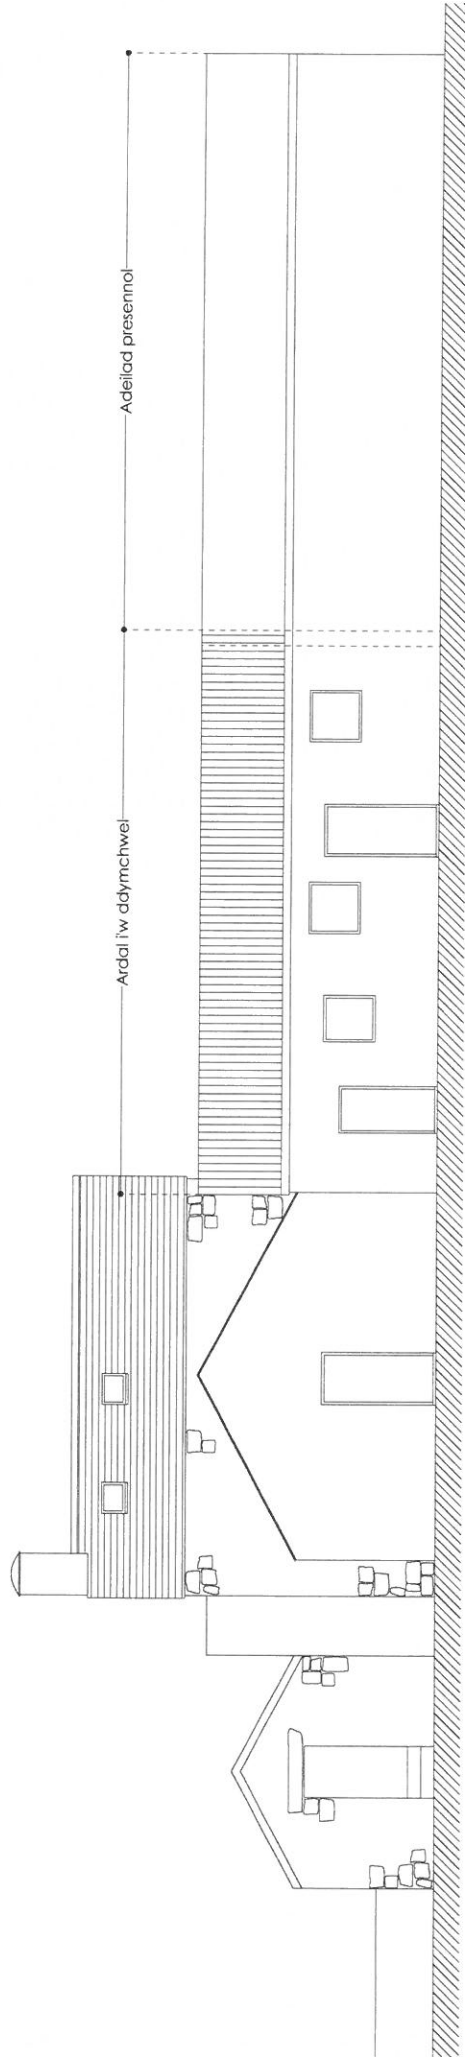

Dyechiad Deheuol

Goffeniadau:


Tŷ - Tŷ Rhychiog
 Muriau - Rendrilyfn
 Drysau a Ffenesstrï - Pren

CAIS CYLLUNIO


Ap Thomas Cyl.
 Unit 13b
 Uffordd Pen
 Parc Merri
 Bangor
 Gwynedd
 LL57 4DF
 01248 670353
 www.ap-thomas.com
 info@ap-thomas.com

DATE : 17.12.2015 SCALE : 1:100
 DRAWN: LAG CHECKED: AMJ
 JOB: **Penarth Fawr,
 Chwillog,
 Gwynedd**
 DRG: **Drychiadau Presennol**
 JOB NO. 5145 DRG. REF. (00)04 REV. A
 © This drawing is copyright of Ap Thomas Cyl.
 and must not be copied or reproduced in any format in
 whole or part thereof without written consent.

A 20/9/2016 Cynllun dwyieleg: LAG

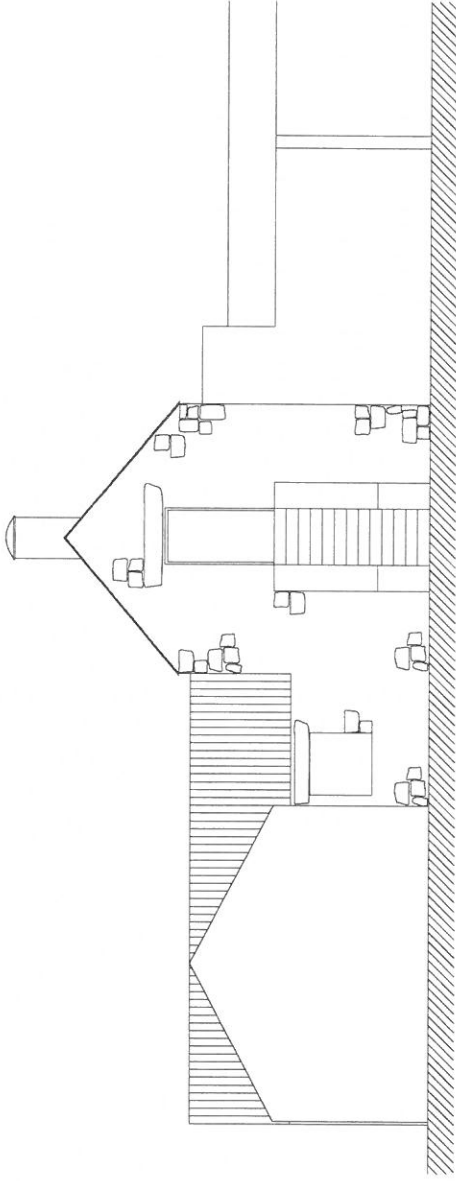

Drychiad Ddwyreiniol

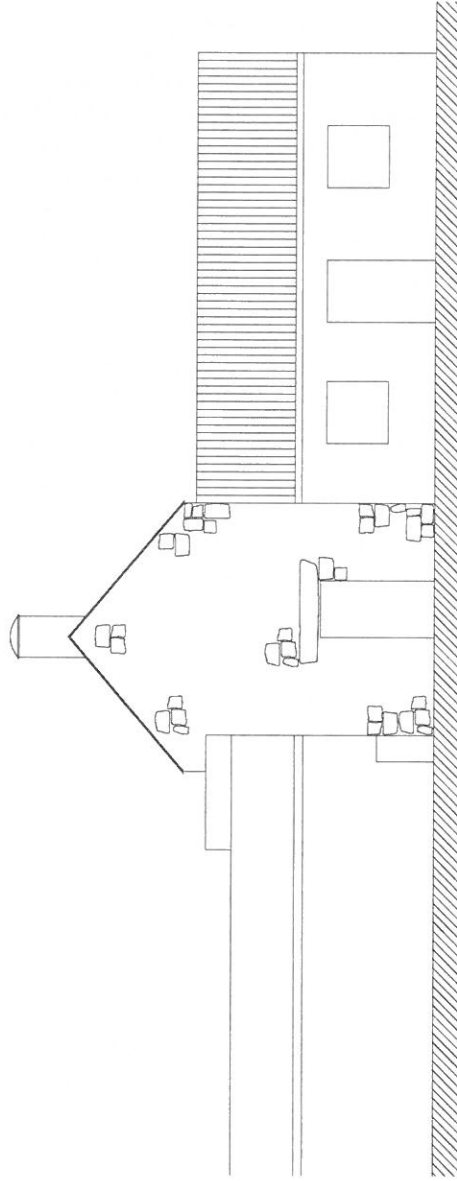


Drychiad Orllewinol

Coffeniadau:

Tô - Tô Rhychiog
 Muriau - Rendrilyfn
 Drysau a Ffensiwl - Pren

CAIS CYNLLUNIO

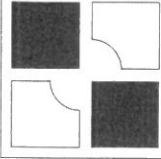

Ap Thomas Cyl.
 Unit 13b
 Llysofryn
 Parc Merini
 Bangor
 Gwynedd
 LL57 4PQ
 01248 470353
 www.ap-thomas.com
 info@ap-thomas.com

© This drawing is copyright of Ap Thomas Cyl.
 and must not be copied or reproduced in any format in
 whole or part thereof without written consent.


DATE	: 17.12.2015	SCALE	: 1:100
DRAWN:	LAG	CHECKED:	AMJ
JOB:	Penarth Fawr, Chwillog, Gwynedd		
DRG:	Drychiadau Presennol		
JOB NO.	5145	DRG. REF.	(00)05
		REV.	*

CAIS CYLLUNIO

 Ap Thomas Cyf.
 Unit 13b,
 Llyfr Chriwen,
 Ffynon Ffynon,
 Bangor,
 Gwynedd,
 LL57 4DF
 01248 670353
 info@ap-thomas.com
 info@ap-thomas.com

DATE : 23.06.2016 SCALE : 1:200
 DRAWN: LAG CHECKED: AMJ
 JOB: Penarth Fawr, Chwillog, Gwynedd
 DRG: Cynllun Safle Presennol
 JOB NO. 5145 DRG. REF. (90)01 REV. A


20.09.2016 Cynllun diwydiol: LAG
 This drawing is copyright of Ap Thomas Cyf and must not be copied or reproduced in any form in whole or part thereof without written consent.

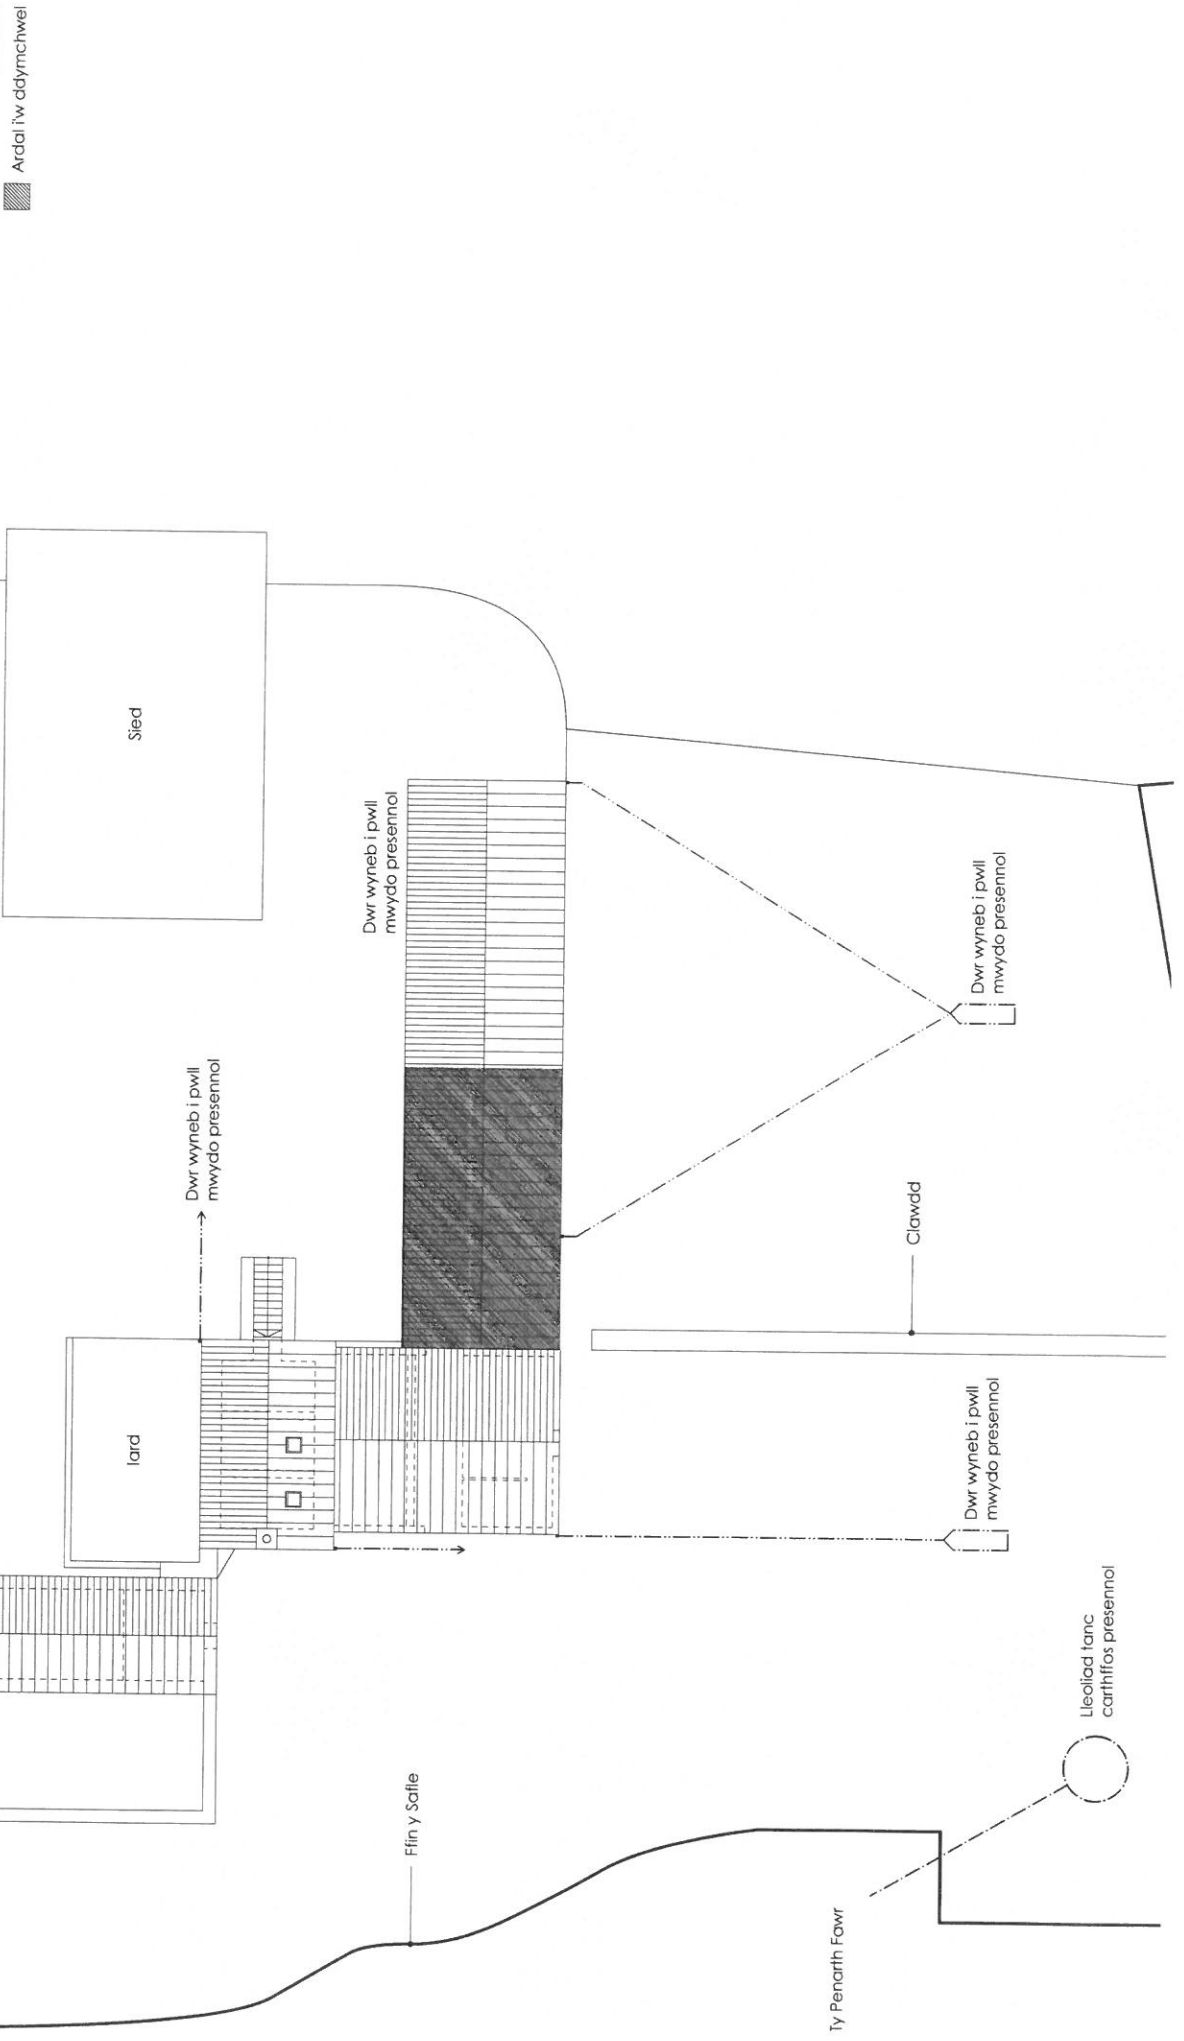

 Ardal llw adymchwel

CAIS CYLLUNIO

DATE : 17.12.2015	SCALE : 1:100
DRAWN: LAG	CHECKED: AMJ
JOB: Penarth Fawr, Chwilog, Gwynedd	
DRG: Cynllun llawr Gwaelod Bwrleddedig	
JOB NO. 5145	DRG. REF. (20)01
REV. D	




 Ap Thomas Cyl
 Unit 13b
 Llys Omerni,
 Bala, Powys
 Gwynedd
 LL57 4DF
 01248 670353
 info@ap-thomas.com

CYFANSWM ARWYNEBDD LLAWR TY UNLLAWR FFORDDIADWY TAIR YSTAFELL WELY - 90m²

CYNGOR GWYNEDD
 ADARAN RHEOLEDDIO
 17 10N 2017
 GWASANAETH CYNLLUNIO AC
 AMGYLCHEDD
 RHIFTRAC:

CYNLLUN DIWYGIEDIG
REVISED PLAN
 Derbyniwyd/Received 23-01-17
 Llofnod/signature *AMJ*

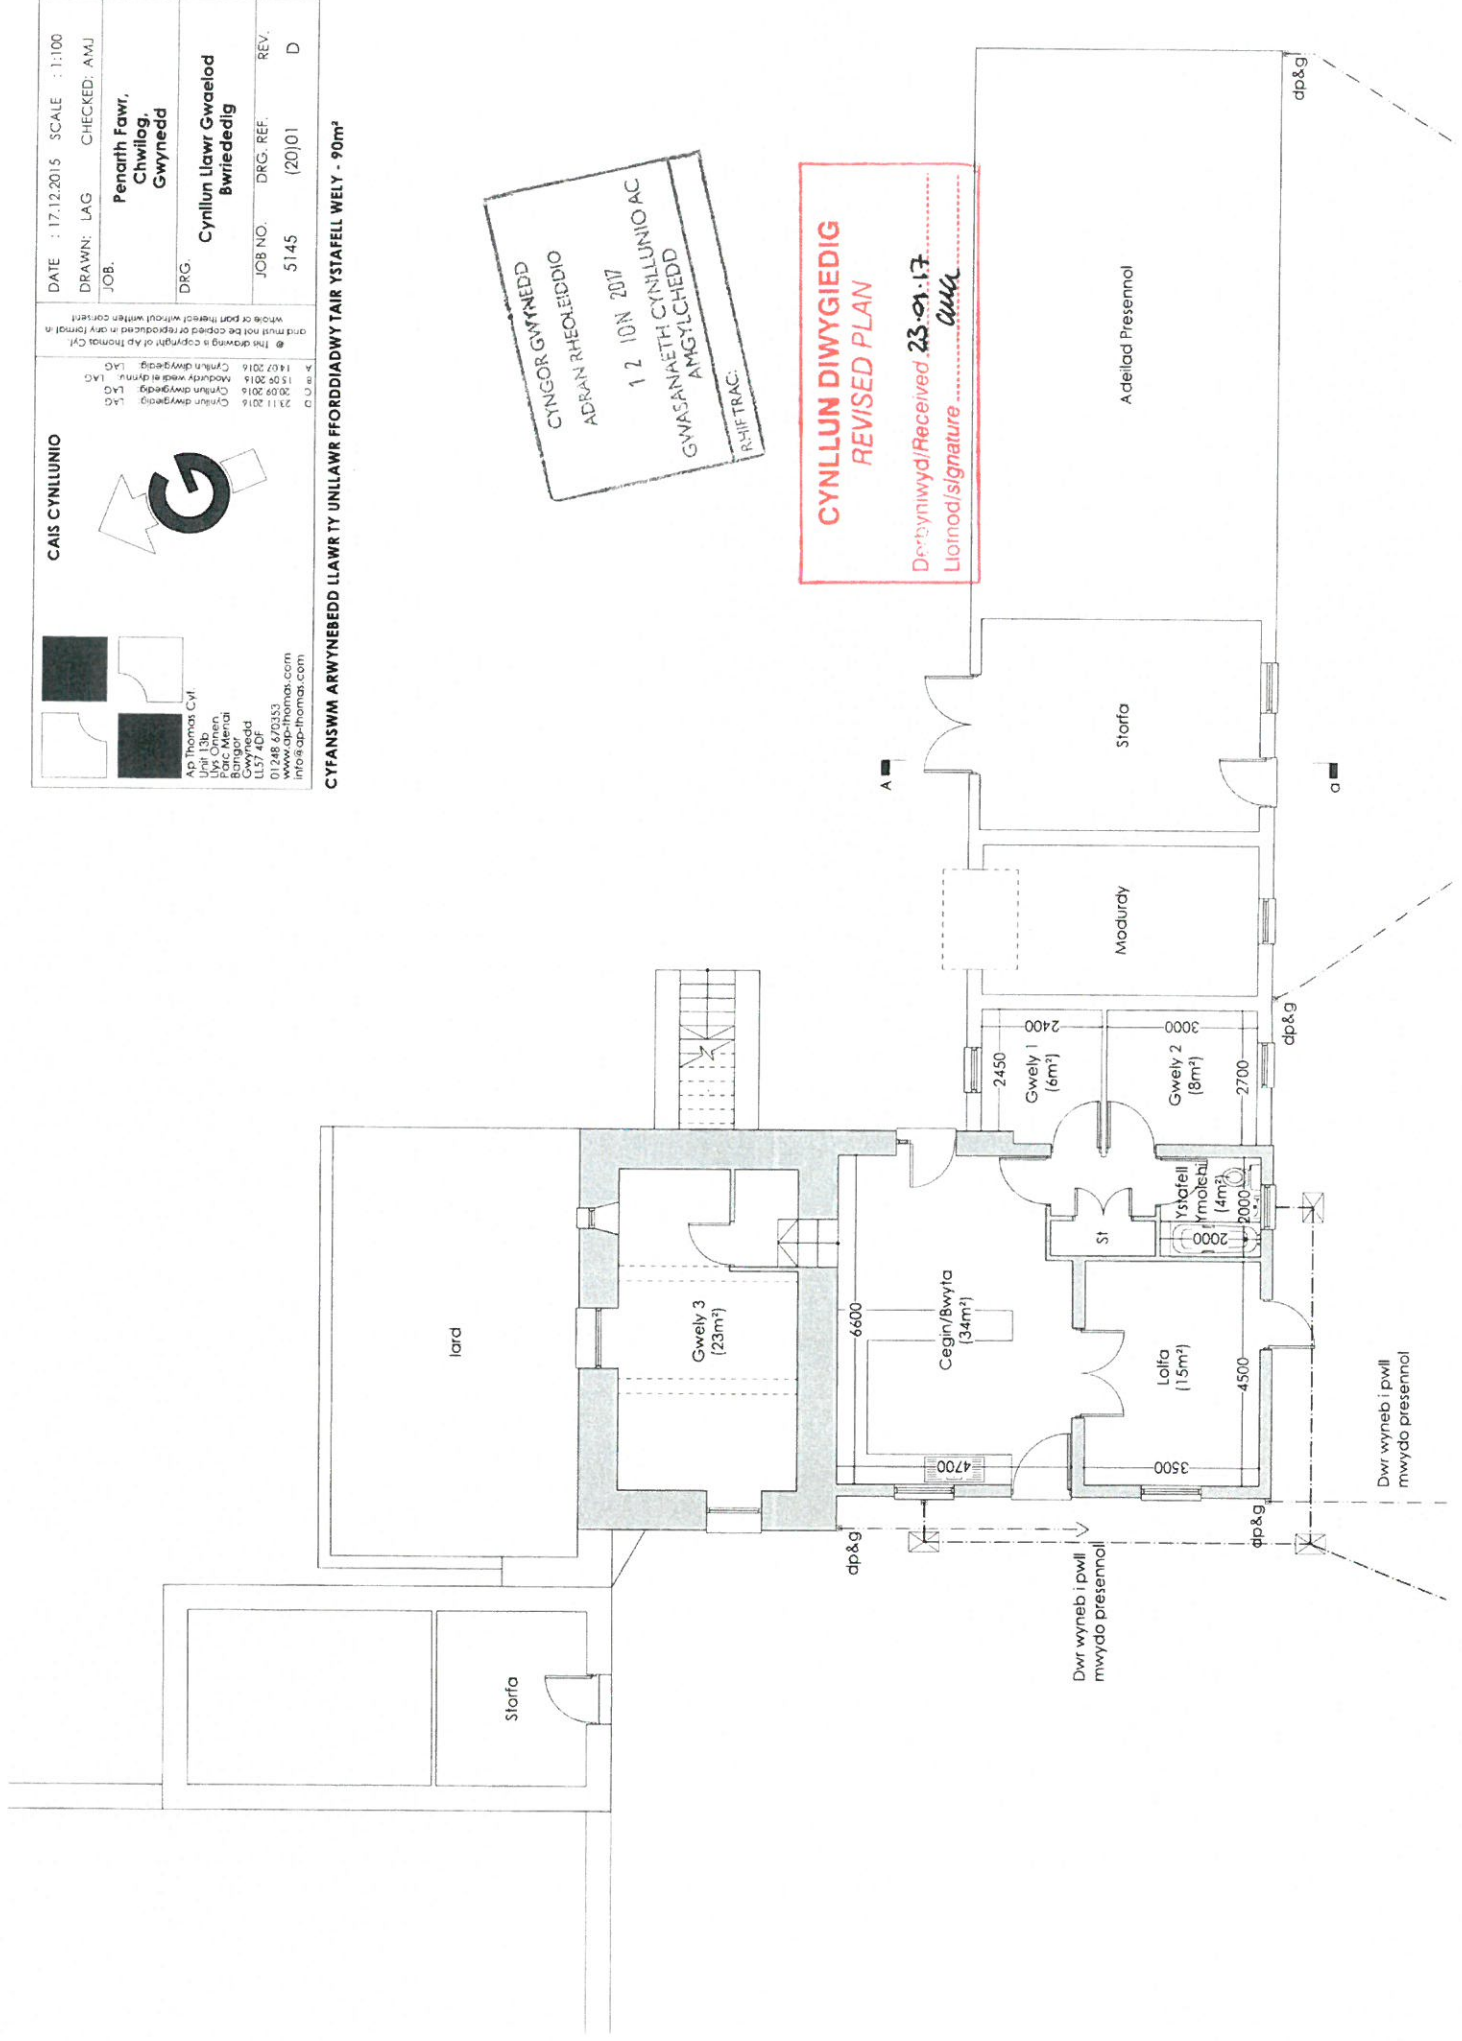

Dwr wyneb i pwll mwydo presennol

Dwr wyneb i pwll mwydo presennol

DATE : 17.12.2015	SCALE : 1:200
DRAWN: LAG	CHECKED: AMJ
JOB:	Penarth Fawr, Chwillog, Gwynedd
DRG:	Cynllun Liawr Gwaelod Bwrweddig
JOB NO. 5145	DRG. REF. (91)01
REV. C	

CAIS CYNLLUNIO


A 14.07.2016 Cynllun ddiwydiol LAG
 B 20.08.2016 Cynllun ddiwydiol LAG
 C 28.11.2016 Cynllun ddiwydiol LAG

Ao Thomas Cyl.
 IFA Children
 Parc Menni
 Gwynedd
 LL57 4DF
 01248 670353
 www.ap-hannar.com
 info.ap-hannar.com

**CYNLLUN DIWYGIEDIG
REVISED PLAN**

Derbyniwyd/Received **23.01.17**
Llofnod/signature *AMJ*

CYNGOR GWYNEDD
 ADARAN RHEOLEIDDIC
 12 IGN 2017
 GWASANAETH CYNLLUNIO AC
 AMGYLCHEDD
 RHIF TRAC:

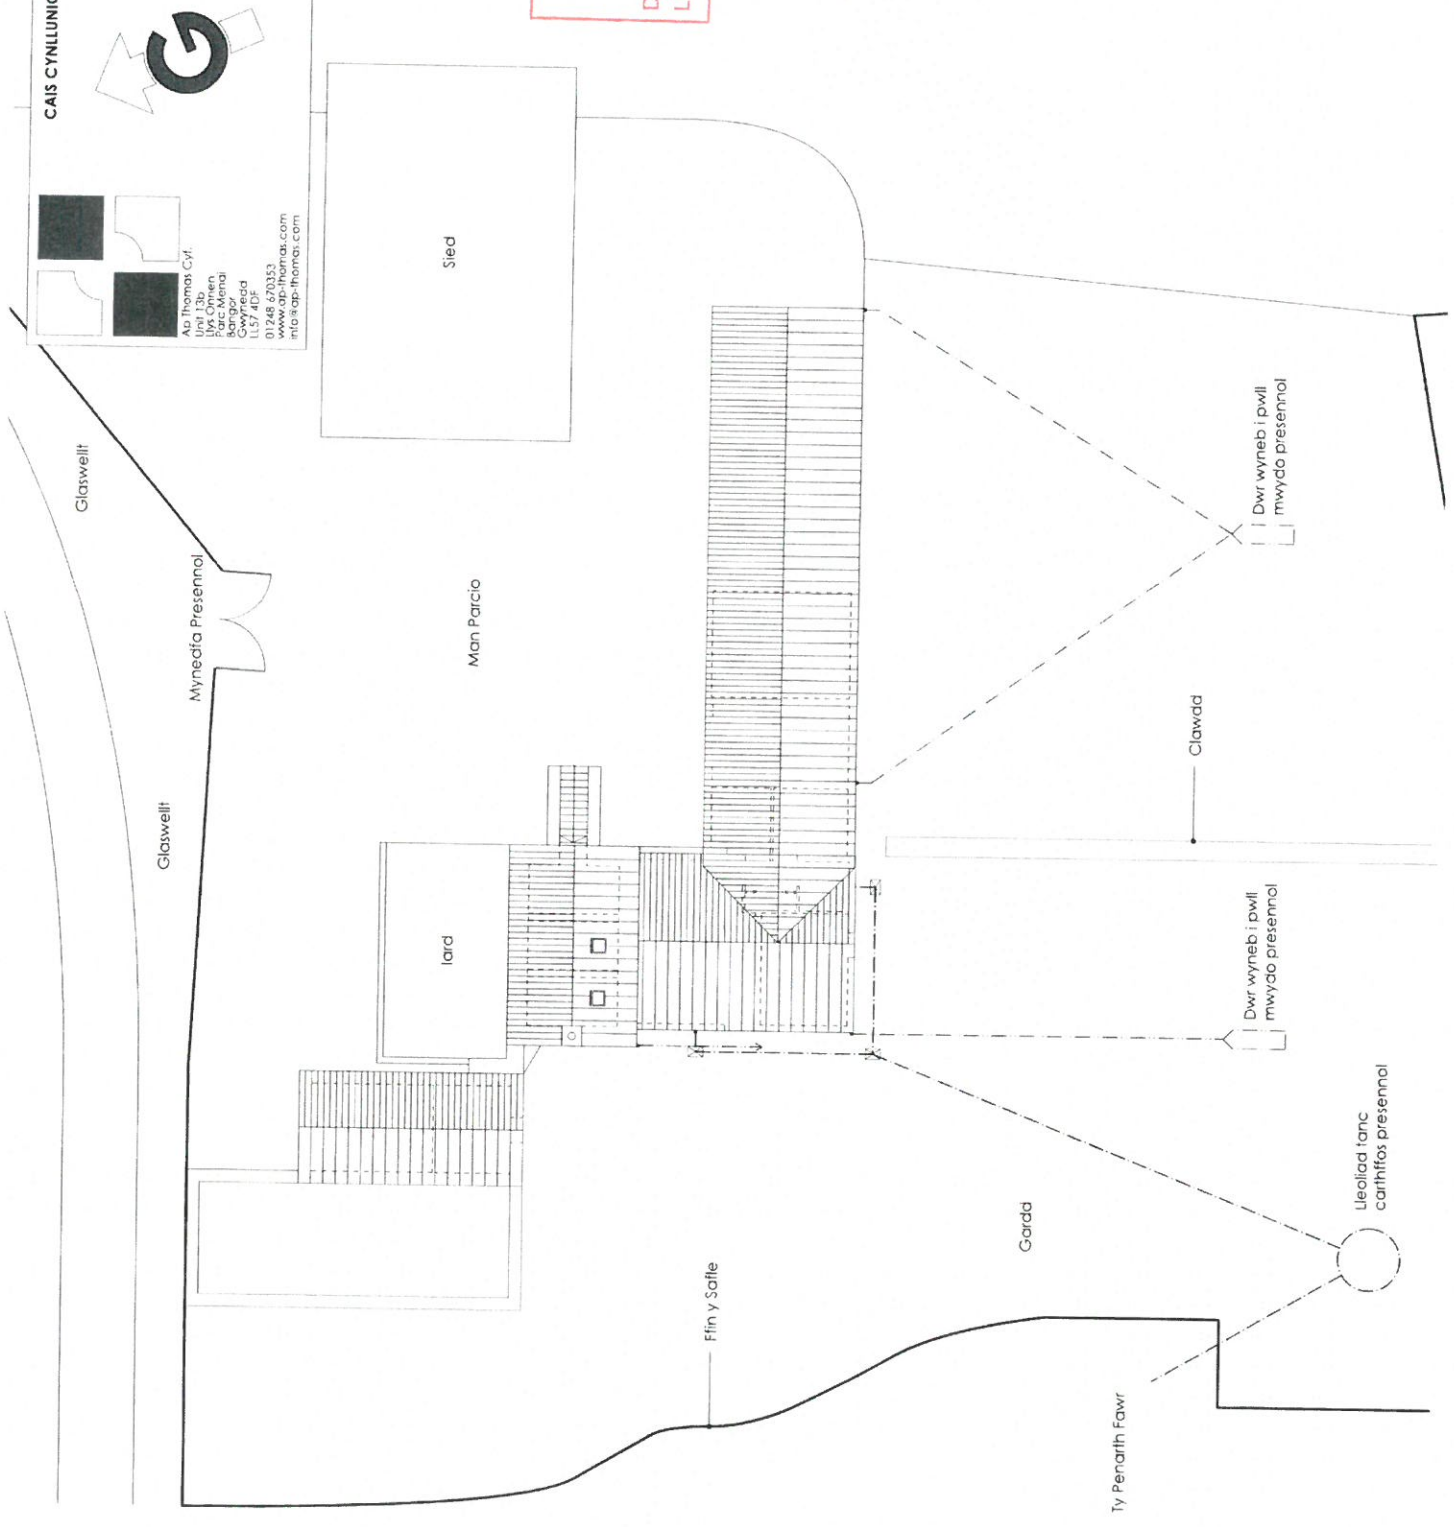

CAIS CYNLLUNIO



Ap Thomas Cyl:
 Uchell 13b
 Llyn Chyrien
 Bangor
 Gwynedd
 LL57 4DF
 01248 670353
 info@ap-thomas.com

28/11/2016 Cynllun ddiwygiol LAG
 30/09/2016 Cynllun ddiwygiol LAG
 14/07/2016 Cynllun ddiwygiol LAG


© This drawing is copyright of Ap Thomas Cyl and must not be copied or reproduced in any form or whole or part thereof without written consent.

DATE : 17.12.2015 SCALE : 1:100
 DRAWN: LAG CHECKED: AMJ
 JOB: **Pencarth Fawr, Chwillog, Gwynedd**
 DRG: **Cynllun llawr Cynlat Bwrlededig**
 JOB NO.: 5145 DRG. REF.: (20)02 REV. C


**CYNLLUN DIWYGIEL
 REVISED PLAN**

Derbyniwyd/Received **23.01.17**
 Llofnod/signature *Amj*

CYNGOR GWYNEDD
 ADSAN RHEOLEDDHO
 12 ION 2017
 GWASANAETH CYNLLUNIO AC
 ANGYLCHEDD
 RHETRAC

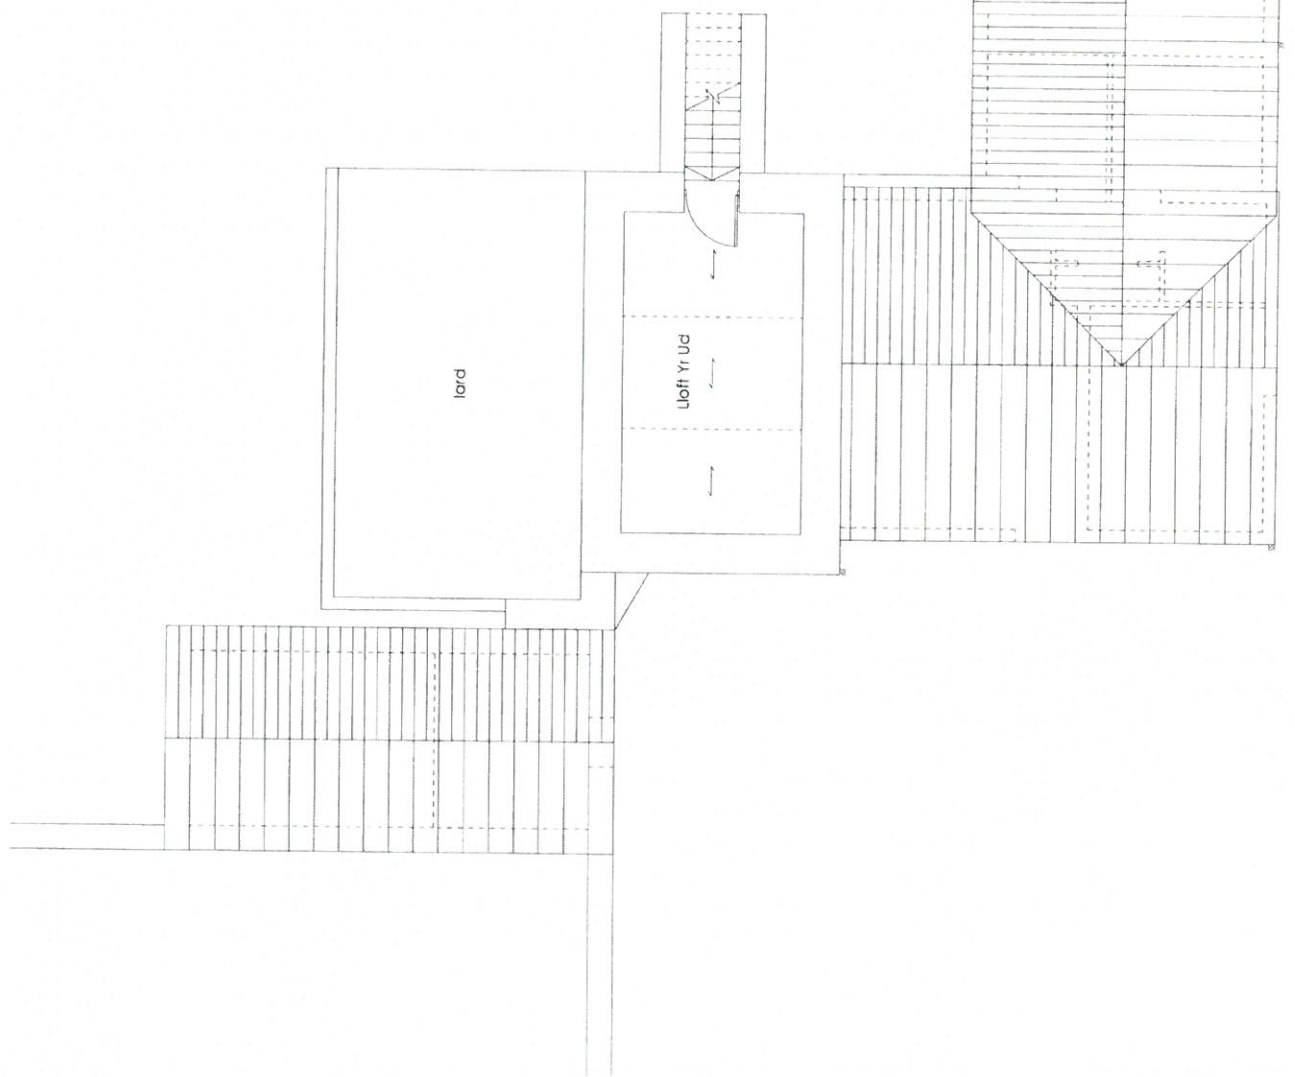

CAIS CYNLLUNIO



AP Thomas Cylunio
Unit 13b
Park View
Bangor
Gwynedd
LL57 2JF
01248 773363
www.ap-thomas.com
info@ap-thomas.com

DATE : 17.12.2015 SCALE : 1:100
DRAWN: LAG CHECKED: AMJ
JOB: Penarth Fawr,
Chwilog,
Gwynedd
DRG: Cynllun To Bwriededig


JOB NO. DRG. REF. REV.
5145 (20)03 C

© The drawing is copyright of AP Thomas Cylunio and must not be copied or reproduced in any form without the prior written consent of AP Thomas Cylunio.
A 14.07.2015 Cynllun dwyagedig LAG
B 20.09.2016 Cynllun dwyagedig LAG
C 28.11.2016 Cynllun dwyagedig LAG

**CYNLLUN DIWYGIEDIG
REVISED PLAN**


Derbyniwyd/Received **23.01.17**
Llofnod/signature *AWG*

CYNGOR GWYNEDD
ADRAN SHEOLEDDIO
17 ION 2017
GWYBODAETH CYNLLUNIO AC
ASGYLCHEDD
RHIF TRAC

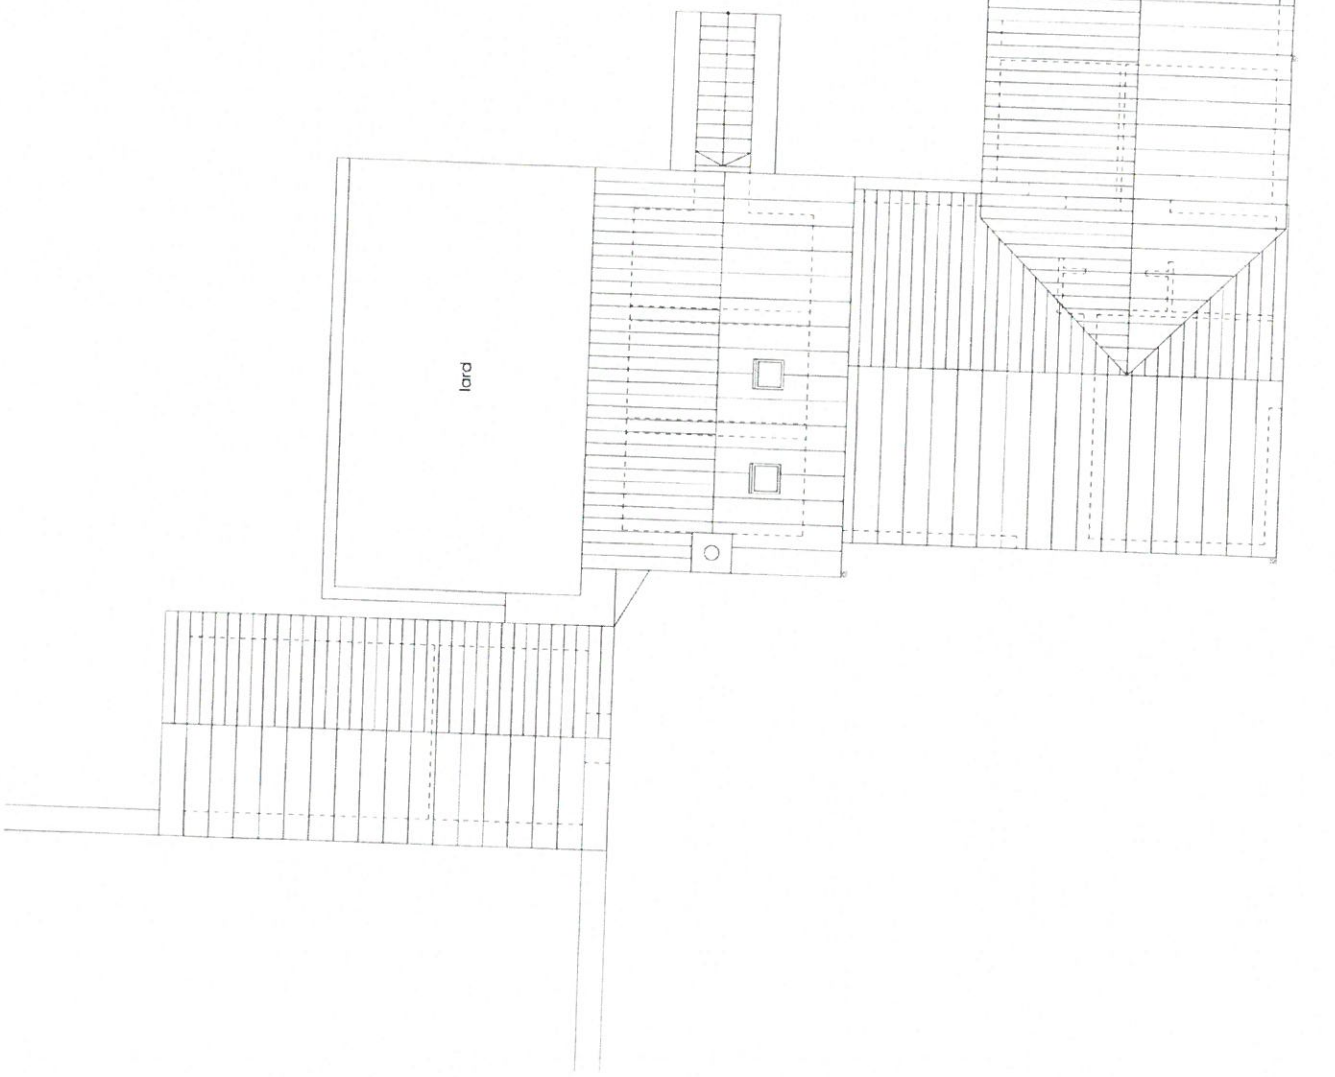


**CYNLLUN DIWYGIEDIG
REVISED PLAN**

Derbynwyd/Received **23.01.17**
Llofnod/Signature **UMA**

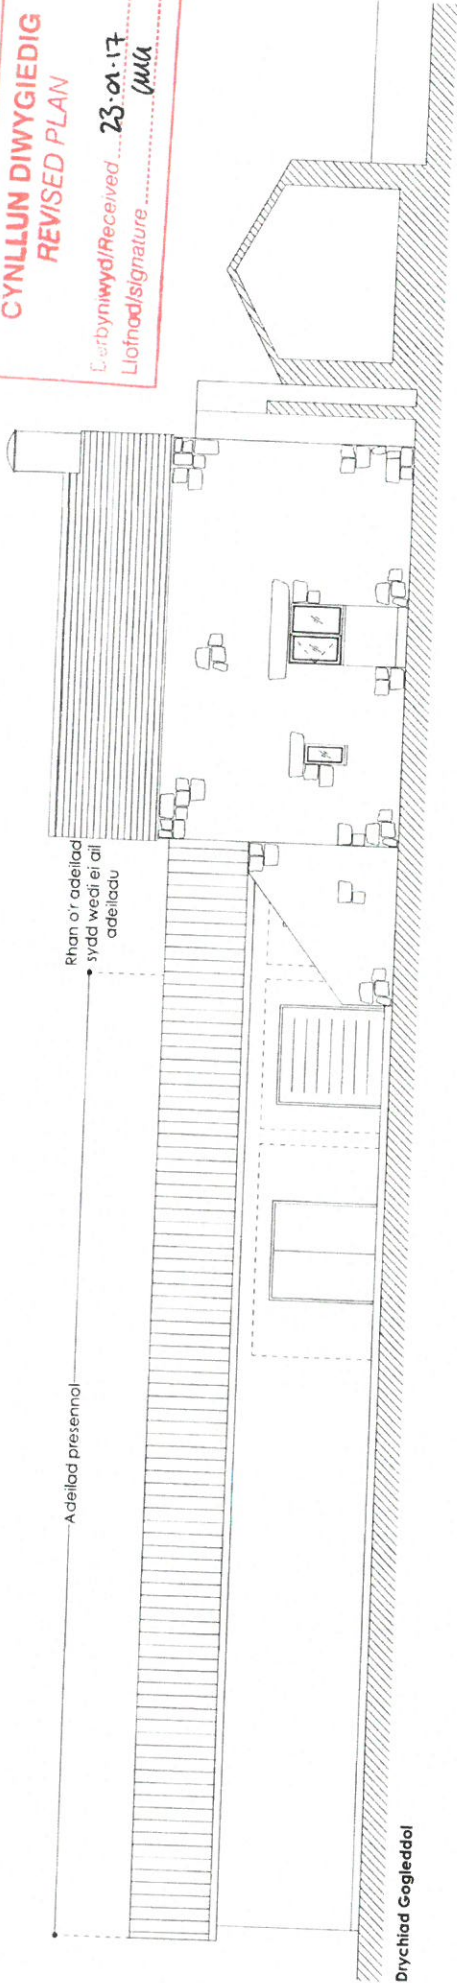

Drychlad Gogleddol

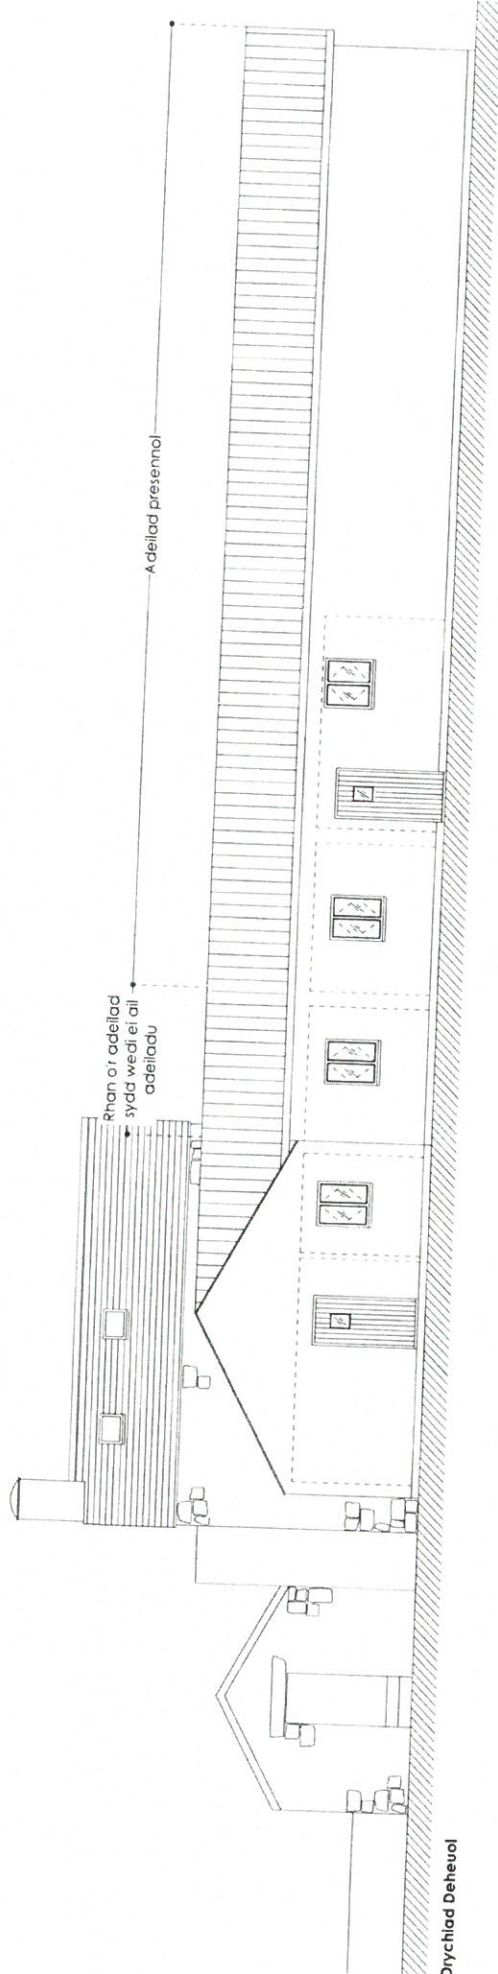


Drychlad Deheuol


CYNGOR GWYNEDD
ADRAN RHEOLEIDDIO
12 ION 2017
GWASANAETH CYNLLUNIO AC
AMGYLCHEDD
RHIF 11AC

<p>DATE : 17.12.2015 SCALE : 1:100 DRAWN: LAG CHECKED: AMJ JOB: Penarth Fawr, Chwilog, Gwynedd DRG: Drychladau Bwrddeddig</p>	
<p>JOB NO: 5145 DRG. REF: (20)04 REV: D</p>	
<p>* This drawing is a copyright of Ap Thomas Cyl and may not be copied or reproduced in any form in whole or part thereof without written consent.</p>	
<p>CAIS CYNLLUNIO</p>	
<p>Ap Thomas Cyl Llys Cerran Parc Menna Gwynedd LL57 4DP 01248 670353 www.ap-thomas.com info@ap-thomas.com</p>	
<p>28.11.2016 Cynllun dwygiedig LAG 20.09.2016 Cynllun dwygiedig LAG 15.06.2015 Cynllun dwygiedig LAG 14.07.2015 Cynllun dwygiedig LAG</p>	

Gorffeniadau:
To - To rhychiog
Muriau - Rendrilyfn wedi ei beinito
Drysau a Ffenestri - Lliw llwyd
Cwrti a Pibau Glaw - Lliw du

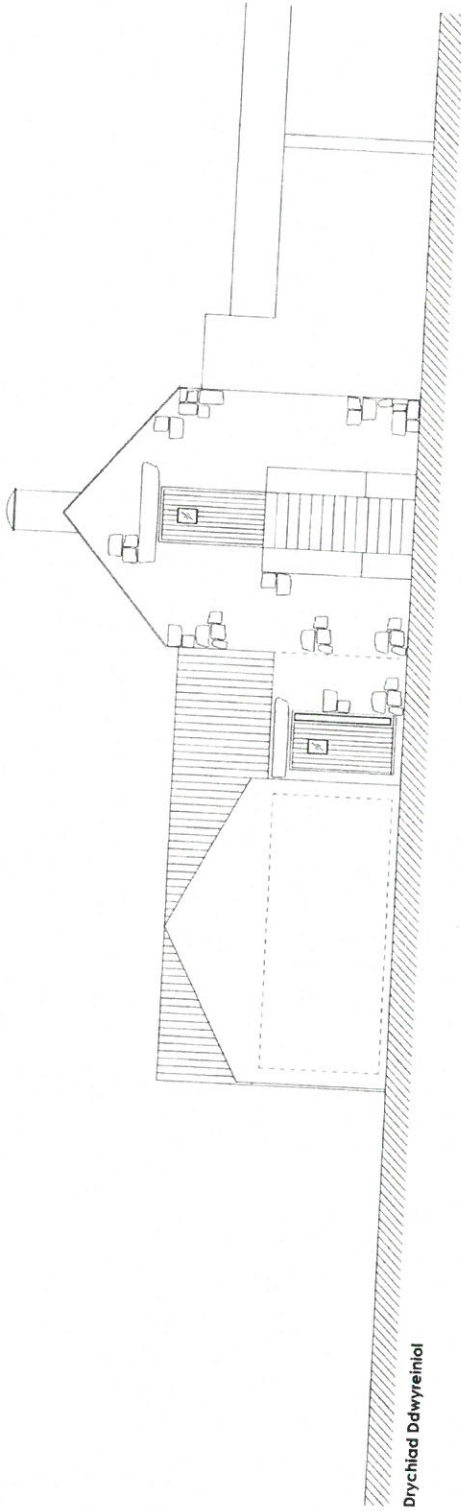

Drychiad Ddwyreiniol

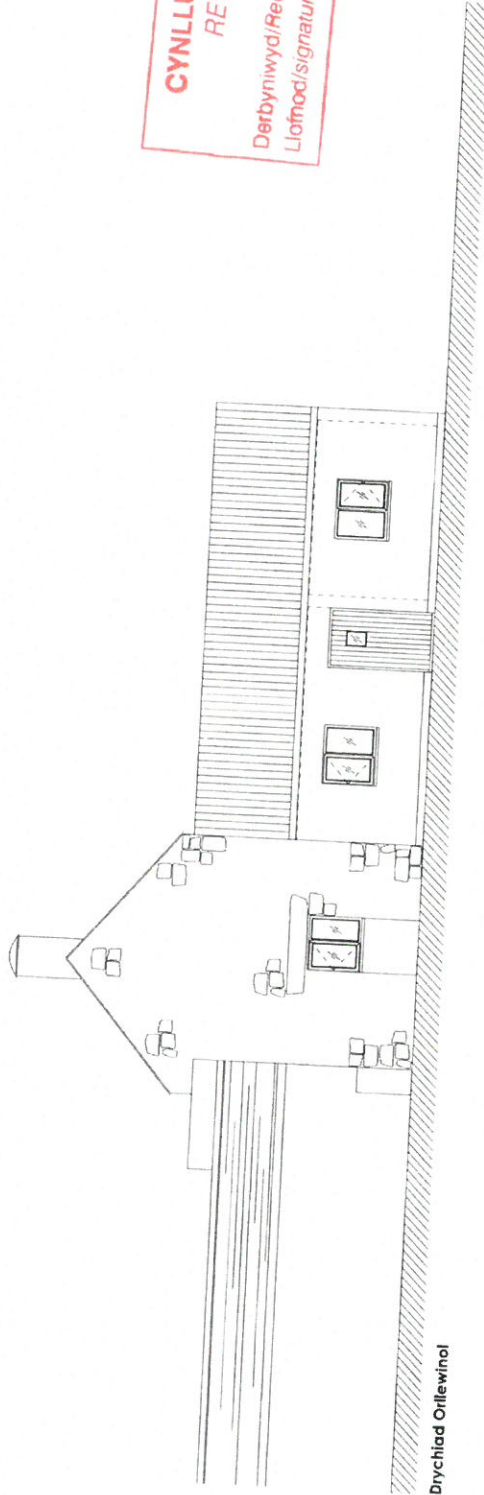

Drychiad Orllewinol

CYNLLUN DIWYGIEDIG
REVISED PLAN
 Derbyniwyd/Received **23.01.17**
 Llofnod/signature *AWA*

CYNGOR GWYNEDD
 ADRAIN RHEOLEDDIG
 17 ION 2017
 GWASANAETH CYNLLUNIO AC
 AMGYLCHEDD
 SŴIF TRAC

CAIS CYNLLUNIO

Ap Thomas Cyl
 Unit 13b
 Iffwrdd Cymru
 Bangor
 Gwynedd
 LL55 2YF
 01248 38383
 www.ap-thomas.com
 info@ap-thomas.com

© 11.05.15
 11.05.15
 11.05.15
 11.05.15
 11.05.15

The drawing is copyright of Ap Thomas Cyl and must not be copied or reproduced in any form in whole or part without written consent.

DATE : 17.12.2015 SCALE : 1:100
 DRAWN: LAG CHECKED: AMJ
 JOB: Penarth Fawr, Chwilog, Gwynedd
 DRG: Drychiadau Bwriededig
 JOB NO. 5145 DRG. REF. (20)05 REV. B

Goffeniadau:
 Tô - Tô rhychiog
 Murlau - Rendr llym wedi ei beintio
 Drysau a Ffenestri - Lliw llwyd
 Cwteri a Pibau Glaw - Lliw du