


Rhif y Cais / Application Number : C17/0680/45/LL


Cynllun lleoliad ar gyfer adnabod y safle yn unig. Dim i raddfa.  
Location Plan for identification purposes only. Not to scale.

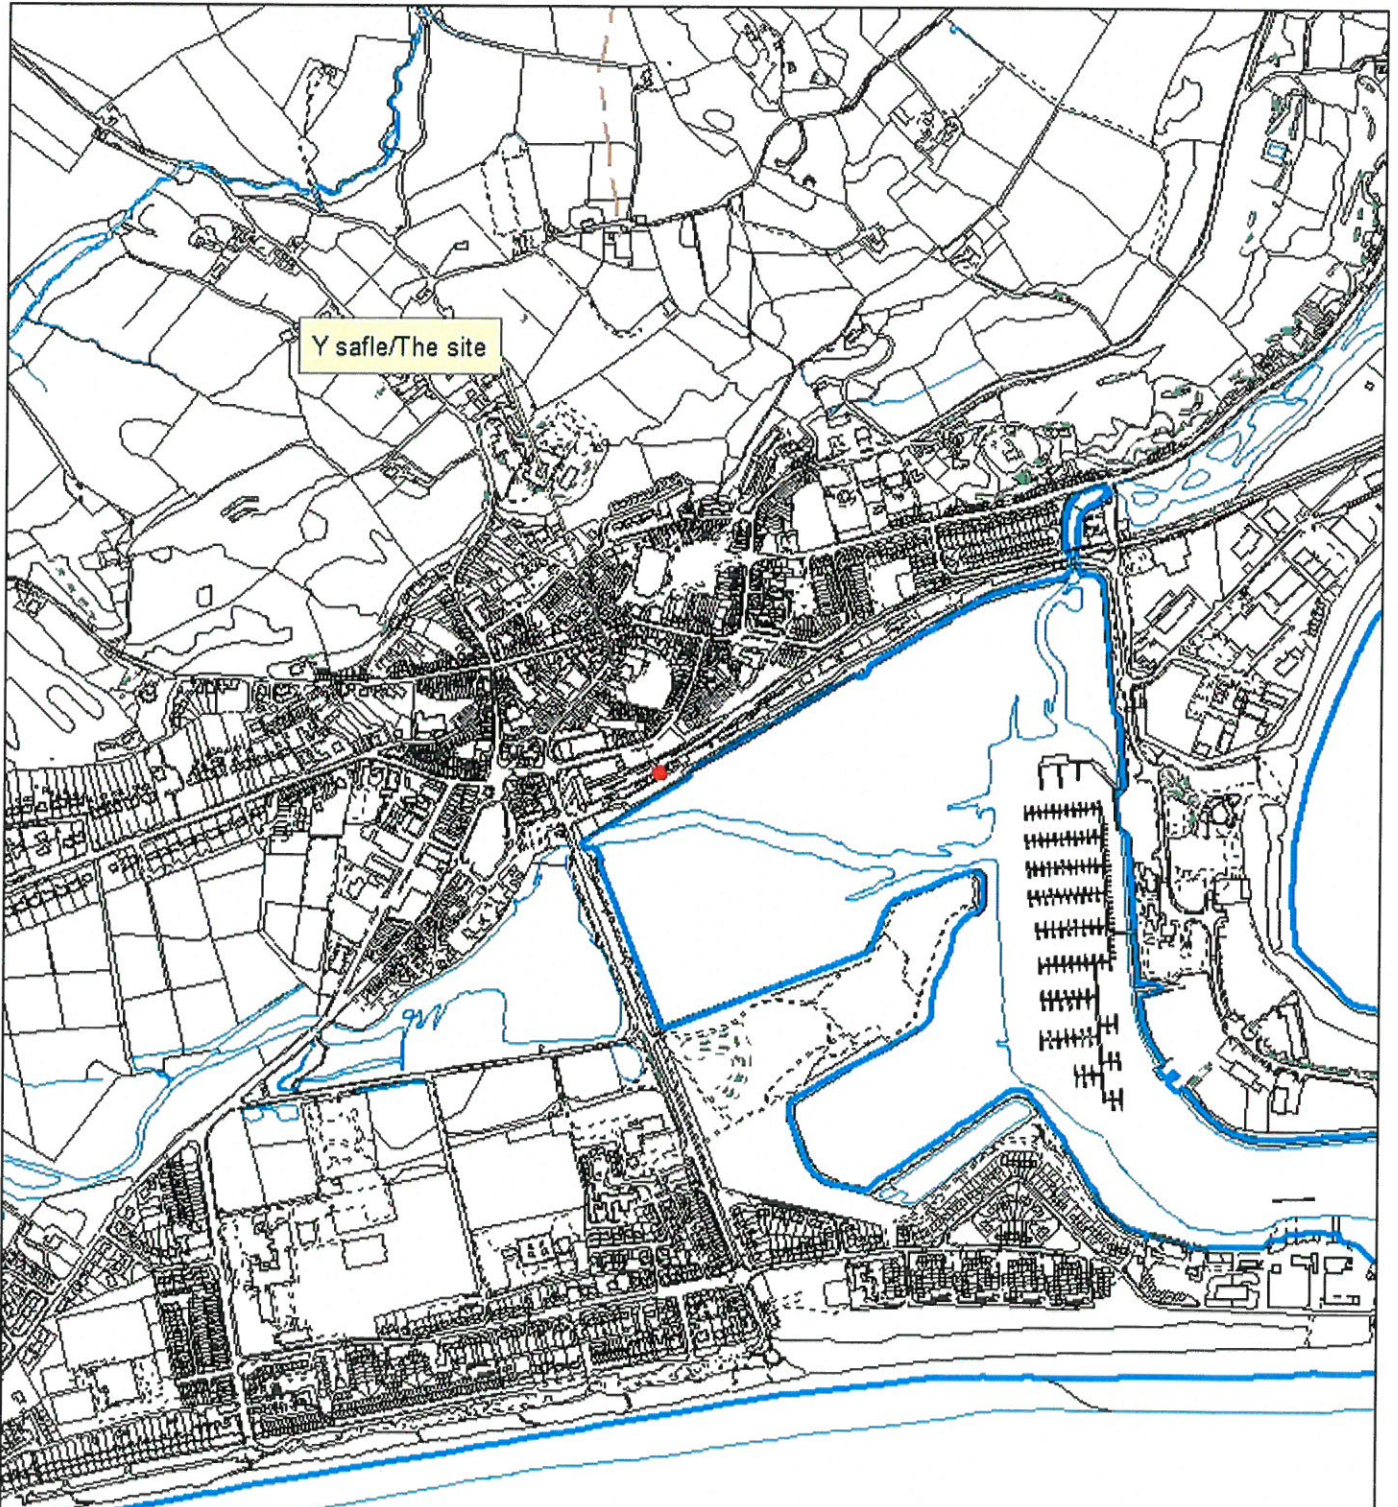

Rhwybys y map hon o Llysoedd y Cymroes Survey  
 (The Council of Cymroes Survey  
 o'r Cymroes Llysoedd a'r Cymroes  
 © Cymroes y Cymroes  
 Mae'r map hon yn parhannu'r holl  
 hysbysu a'r hysbysu a'r hysbysu a'r hysbysu  
 Cymroes Cymroes - 10002100 - 2000

This map reproduced from Cymroes Survey material  
 with the permission of Cymroes Survey  
 on behalf of the Council of the Maples's Survey Office  
 © Cymroes copyright  
 Cymroes Cymroes - 10002100 - 2000


## 4 Marina View, Pwllheli, LL53 5YR

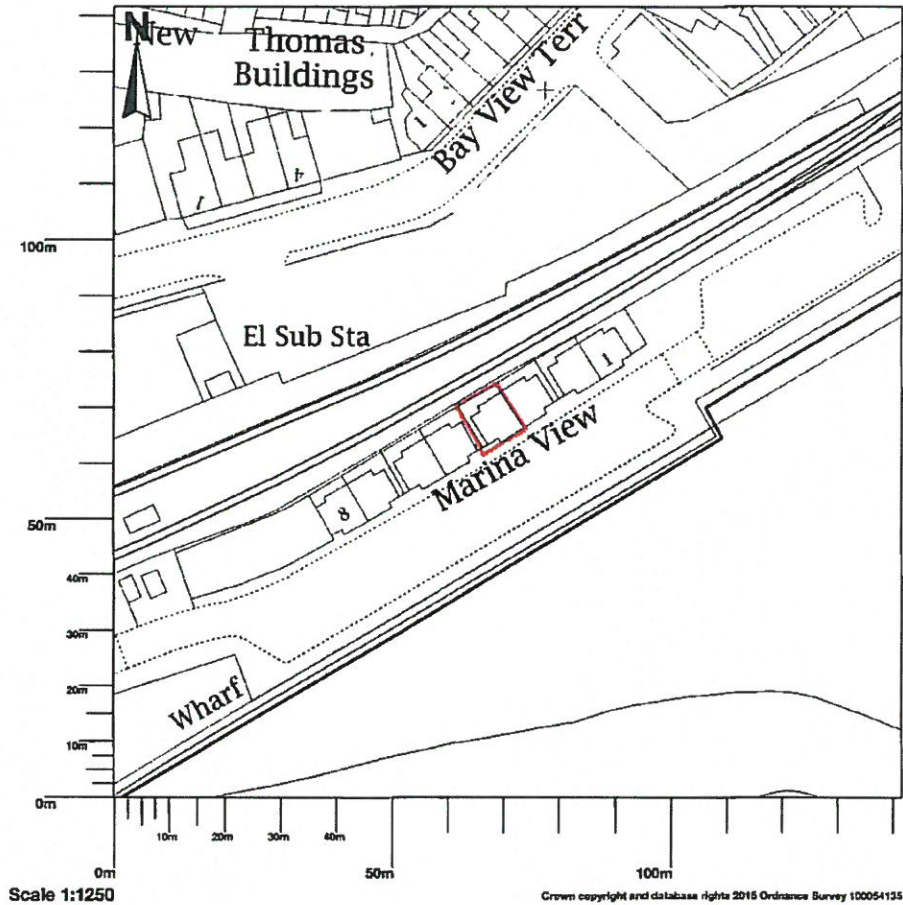


Map shows area bounded by: 237520.3,334970.28,237661.7,335111.72 (at a scale of 1:1250) The representation of a road, track or path is no evidence of a right of way. The representation of features as lines is no evidence of a property boundary.

Produced on 10 July 2017 from the Ordnance Survey National Geographic Database and incorporating surveyed revision available at this date. Reproduction in whole or part is prohibited without the prior permission of Ordnance Survey. © Crown copyright 2017. Supplied by UKPlanningMaps.com a licensed Ordnance Survey partner (100054135). Unique plan reference: p2b/175137/240120


Ordnance Survey and the OS Symbol are registered trademarks of Ordnance Survey, the national mapping agency of Great Britain. UKPlanningMaps logo and other designs are Copyright © copla ltd 2017

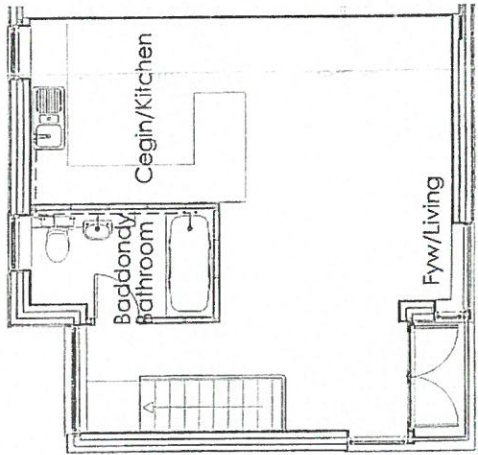


GOSODIAD LLAWR CYNTAF  
FIRST FLOOR

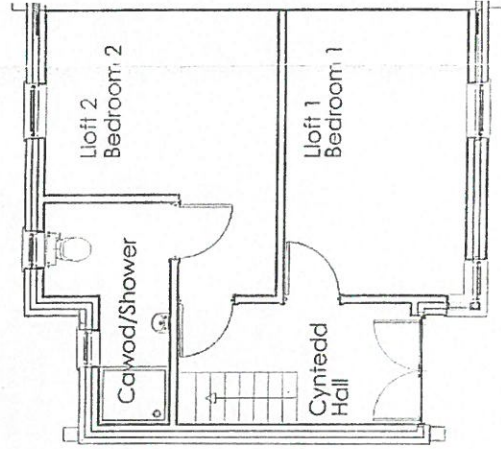


GOSODIAD LLAWR  
GROUND FLOOR

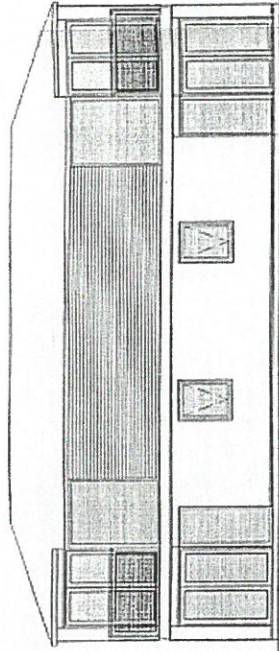


Drychiad o'r Hafan  
Marina Elevation

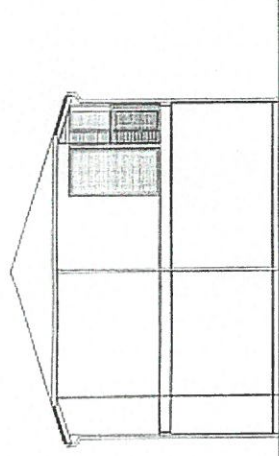

Drychiad Pen  
Gable Elevation

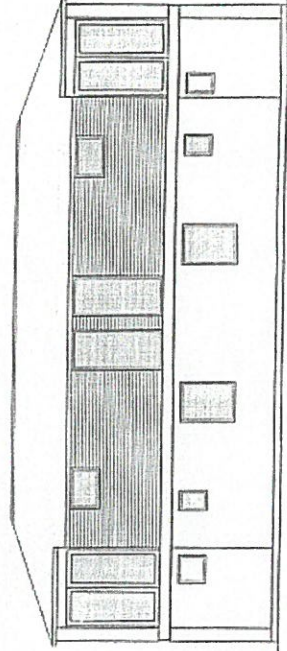


Drychiad Cefn  
Rear Elevation

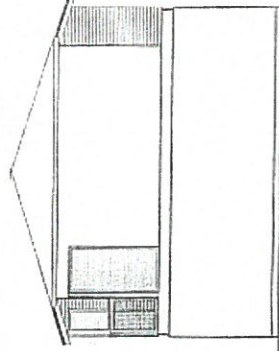


Drychiad Pen  
Gable Elevation

**EXISTING PLANS**


NOT TO SCALE

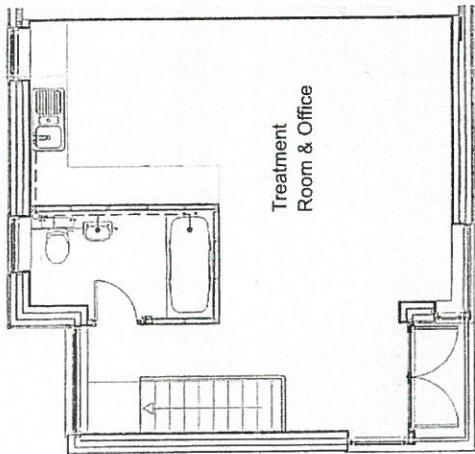


GOSODIAD LLAWR CYNTAF  
FIRST FLOOR

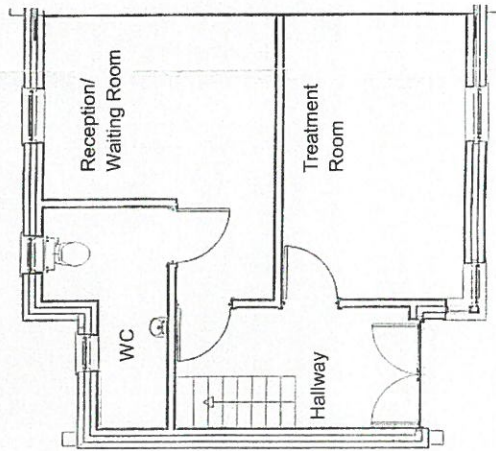


GOSODIAD LLAWR  
GROUND FLOOR

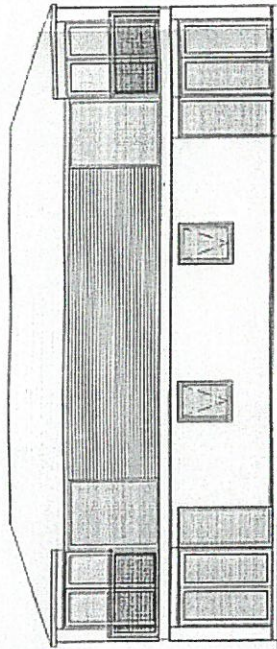


Drychiad o'r Hafan  
Marina Elevation

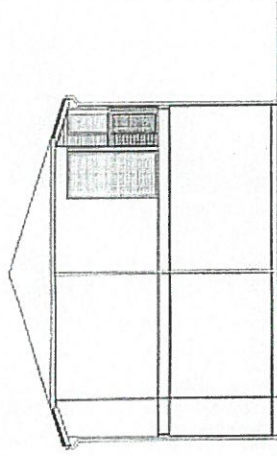

Drychiad Pen  
Gable Elevation

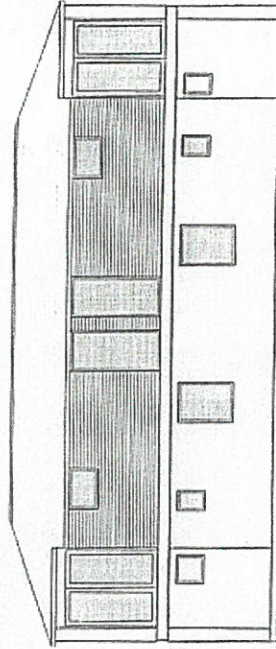

Drychiad Ceifn  
Rear Elevation

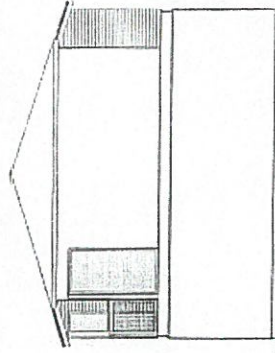

Drychiad Pen  
Gable Elevation

**PROPOSED PLANS**

NOT TO SCALE