




Rhif y Cais / Application Number : C17/0557/38/LL


Cynllun lleoliad ar gyfer adnabod y safle yn unig. Dim i raddfa.  
Location Plan for identification purposes only. Not to scale.

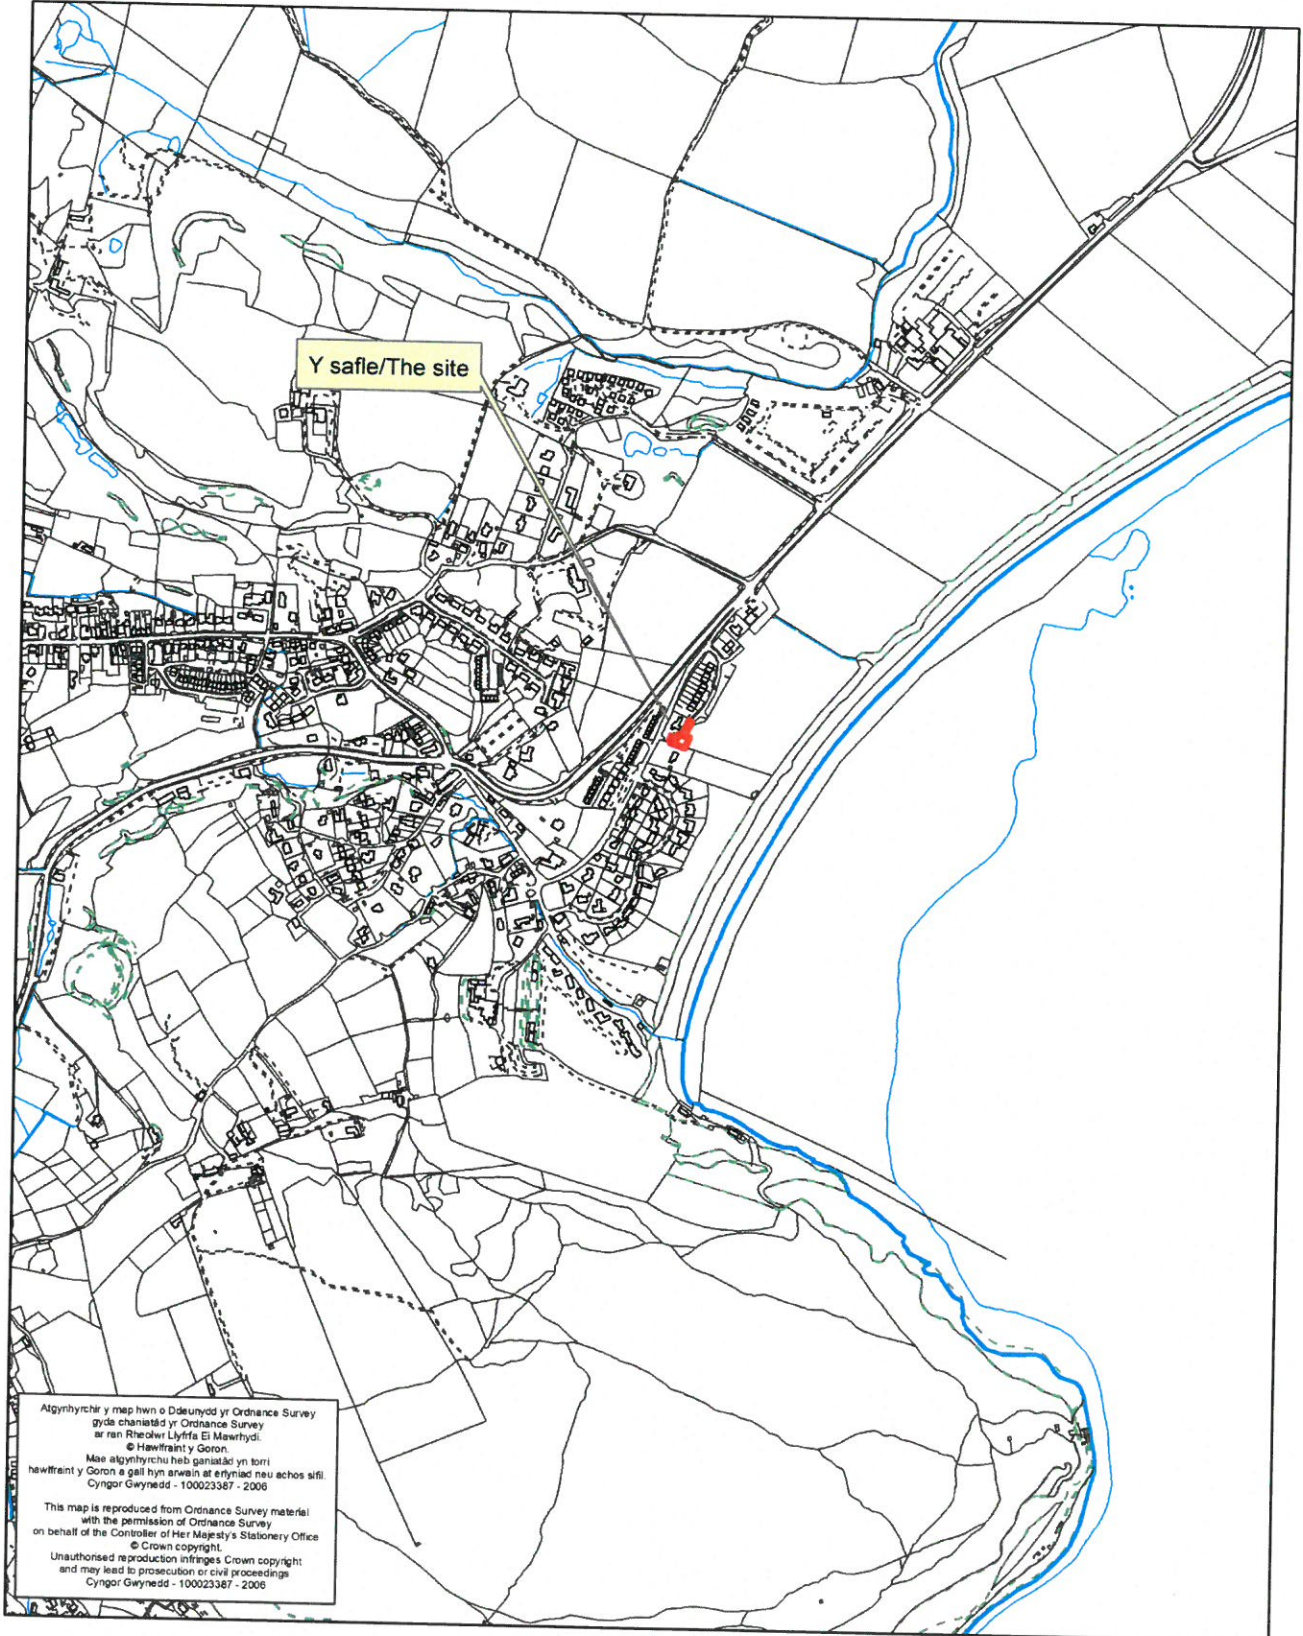


Algybnyrchir y map hwn o Ddeunydd yr Ordnance Survey gyda chaniatâd yr Ordnance Survey ar ran Rheolwr Llyfrfa Eri Mawrhydi.  
© Hawffraint y Goron.  
Mae algybnyrchu heb ganiatâd yn torri hawffraint y Goron a gall hyn arwain at erlyniad neu achos sfil Cynllun Gwynedd - 100023387 - 2006

This map is reproduced from Ordnance Survey material with the permission of Ordnance Survey on behalf of the Controller of Her Majesty's Stationery Office  
© Crown copyright.  
Unauthorised reproduction infringes Crown copyright and may lead to prosecution or civil proceedings  
Cynllun Gwynedd - 100023387 - 2006

NODIADAU - NOTES

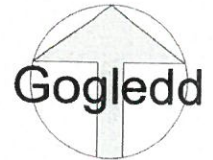

Do not scale this drawing. Contractors must check all dimensions from site. This drawing is copyright.

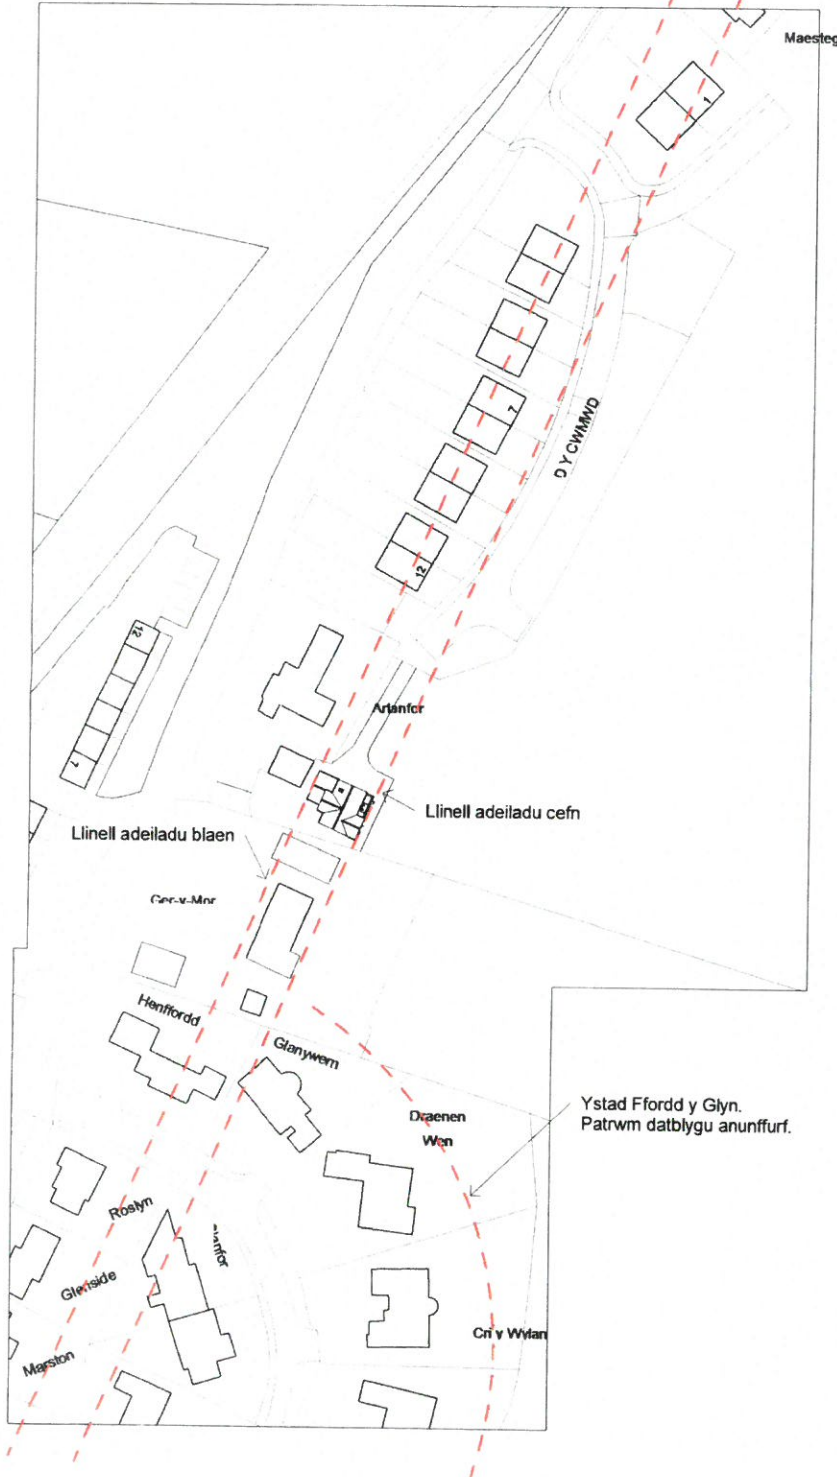

No	Description	Date
A	Leihau maint, symud Ion	19/9/17

TEITL PROSIECT - PROJECT TITLE  
**Tir ger Ffordd y Traeth, Llanbedrog**

TEITL - TITLE  
**Cynllun Safle Ehangach**

CLEIENT - CLIENT  
**Ms Angharad Owen**

DARLUNWYD GAN / GWRWYD GAN  
DRAWN BY / CHECKED BY  
GEW / HEW

DYDDIAD / DATE  
20/02/17

GRADDFA - SCALE ( @A3 )  
1 : 1000

RHIF PROSIECT - PROJECT NUMBER  
0456

RHIF CYNLLUN - DRAWING NUMBER REV  
0456-L102 A

1

**Safle Arfaethedig**

1 : 1000



**1 Cynllun Lleoliad**  
1 : 1250

**2 Safe Presennol**  
1 : 500

**3 Safe Arfaethedig**  
1 : 500




No.	Description	Date
A	Lleihau maint, symud lon	19/9/17

Do not scale this drawing. Contractors must check all dimensions from site. This drawing is copyright

**Haydn E. Williams Cyf.**  
 Syrfewyr Adeiladu Siartredig  
 Chartered Building Surveyors


**RICS**  
 Gellidara, Penrhos, Pwllheli, Gwynedd, LL53 7HF  
 (01758) 614444  
 info@haydnwilliams.com  
 www.haydnwilliams.com

TEITL PROSIECT - PROJECT TITLE		CLEIENT - CLIENT	
Tir ger Ffordd y Traeth, Llanbedrog		Ms Angharad Owen	
DYDDIAD - DATE	RHIF PROSIECT - PROJECT NUMBER	GRADDFFA - SCALE (@ A3)	
20/02/17	0456	As indicated	
DARLYNWDYD GAN DRAWN BY	GEW	RHIF CYNLLUN - DRAWING NUMBER	REV
GWIRWYD GAN CHECKED BY	HEW	0456-L101	A

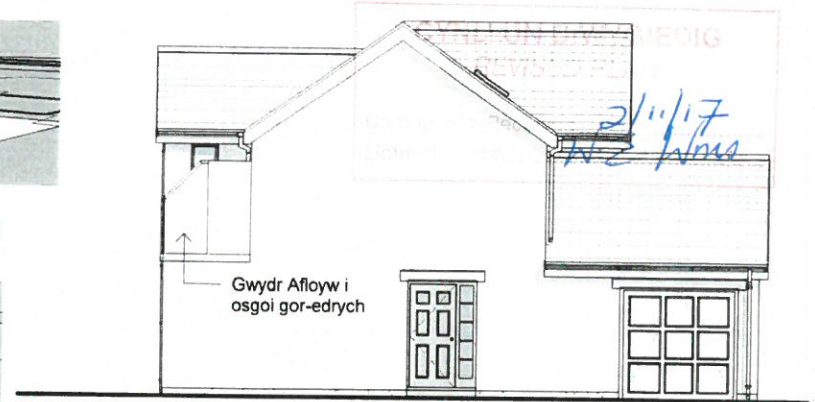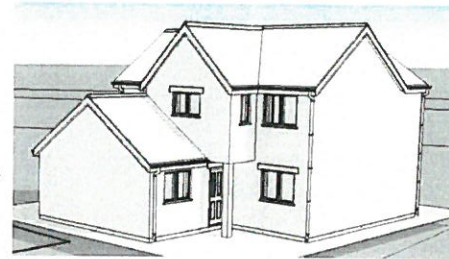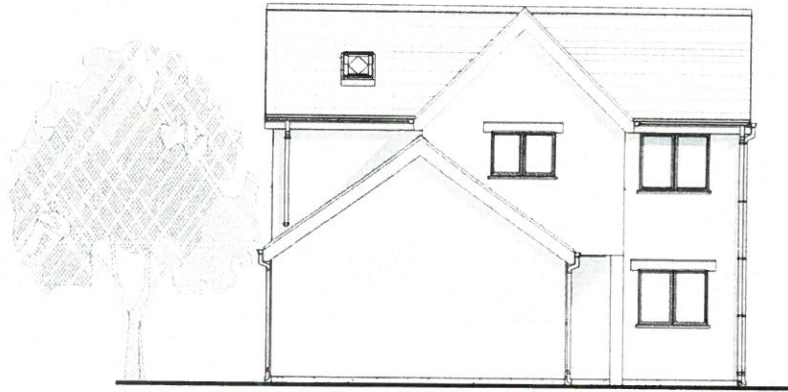

**1 Gorllewin**  
1 : 100

**2 Gogledd**  
1 : 100

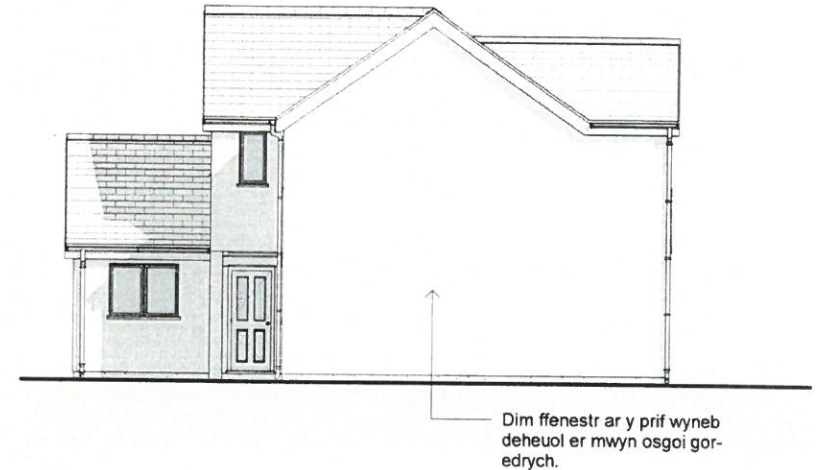

**3 Dwyrain**  
1 : 100

**4 De**  
1 : 100

Do not scale this drawing. Contractors must check all dimensions from site. This drawing is copyright

No.	Description	Date
A	Lleihau maint, symud Ion	19/9/17

**Haydn E. Williams Cyf.**  
Syrfewyr Adeiladu Siartredig  
Chartered Building Surveyors




Gellidars, Penrhos, Pwllheli, Gwynedd, LL53 7HF  
(01758) 614444  
info@haydnwilliams.com  
www.haydnwilliams.com

TEITL PROSIECT - PROJECT TITLE  
Tir ger Ffordd y Traeth, Llanbedrog


TEITL - TITLE  
Edrychiadau Arfaethedig

CLEIENT - CLIENT		
Ms Angharad Owen		
DYDDIAD - DATE 20/02/17	RHIF PROSIECT - PROJECT NUMBER 0456	GRADDFA - SCALE (@ A3) 1 : 100
DARLYNWYD GAN DRAWN BY GEW	RHIF CYNLLUN - DRAWING NUMBER 0456-A102	REV A
GWIRWYD GAN CHECKED BY HEW		

Rhif	Ystafell	Arwynebedd
1	Llofft 1	13 m <sup>2</sup>
2	Llofft 2	12 m <sup>2</sup>
3	Llofft 3	7 m <sup>2</sup>
4	Molchi	3 m <sup>2</sup>
5	En-Suite	3 m <sup>2</sup>
6	Cyntedd	10 m <sup>2</sup>
7	Porth	1 m <sup>2</sup>
8	Glanfa	5 m <sup>2</sup>
9	W.C	3 m <sup>2</sup>
10	Cegin Fyw	41 m <sup>2</sup>
11	Modurdy	18 m <sup>2</sup>
Cyfanswm		118 m <sup>2</sup>

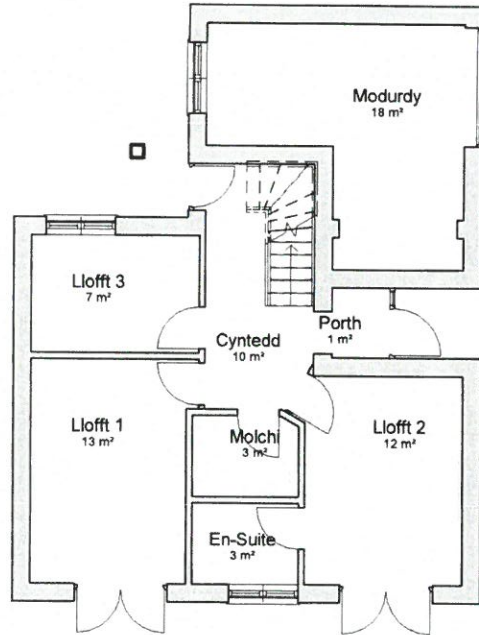

**1 Llawr Gwaelod**  
1 : 100

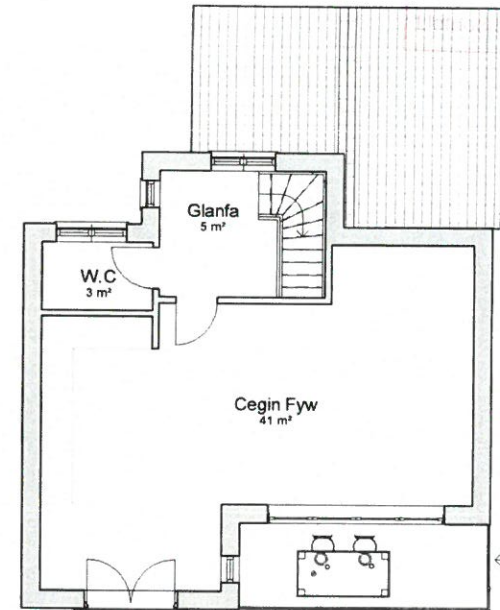

CYNLLUN CYNTAF EDIG  
REVISIWN  
2/11/17  
W.E. Williams

**2 Llawr Cyntaf**  
1 : 100

Do not scale this drawing. Contractors must check all dimensions from site. This drawing is copyright

No.	Description	Date
A	Lleihau maint, symud Ion	19/9/17

**Haydn E. Williams Cyf.**  
Syrfewyr Adeiladu Siartredig  
Chartered Building Surveyors

Gellidara, Penrhos, Pwllheli, Gwynedd, LL53 7HF  
(01758) 614444  
info@haydnwilliams.com  
www.haydnwilliams.com

**RICS**

TEITL PROSIECT - PROJECT TITLE	Tir ger Ffordd y Traeth, Llanbedrog
TEITL - TITLE	<b>Cynllun Llawr</b>

CLEIENT - CLIENT			Ms Angharad Owen		
DYDDIAD - DATE	RHIF PROSIECT - PROJECT NUMBER	GRADDFFA - SCALE (@A3)			
20/02/17	0456	1 : 100			
DARLYNWYD GAN DRAWN BY	HEW	RHIF CYNLLUN - DRAWING NUMBER	0456-A101	REV	A
GWRWYD GAN CHECKED BY	HEW				

CYRIL D. WILSON, ARCHITECT  
2/11/17  
W.E. Wilson



SKETCH SHOWING THE  
PROPOSED HOUSE IN CONTEXT