



Rhif y Cais / Application Number : C17/0455/22/LL

Cynllun lleoliad ar gyfer adnabod y safle yn unig. Dim i raddfa.
Location Plan for identification purposes only. Not to scale.

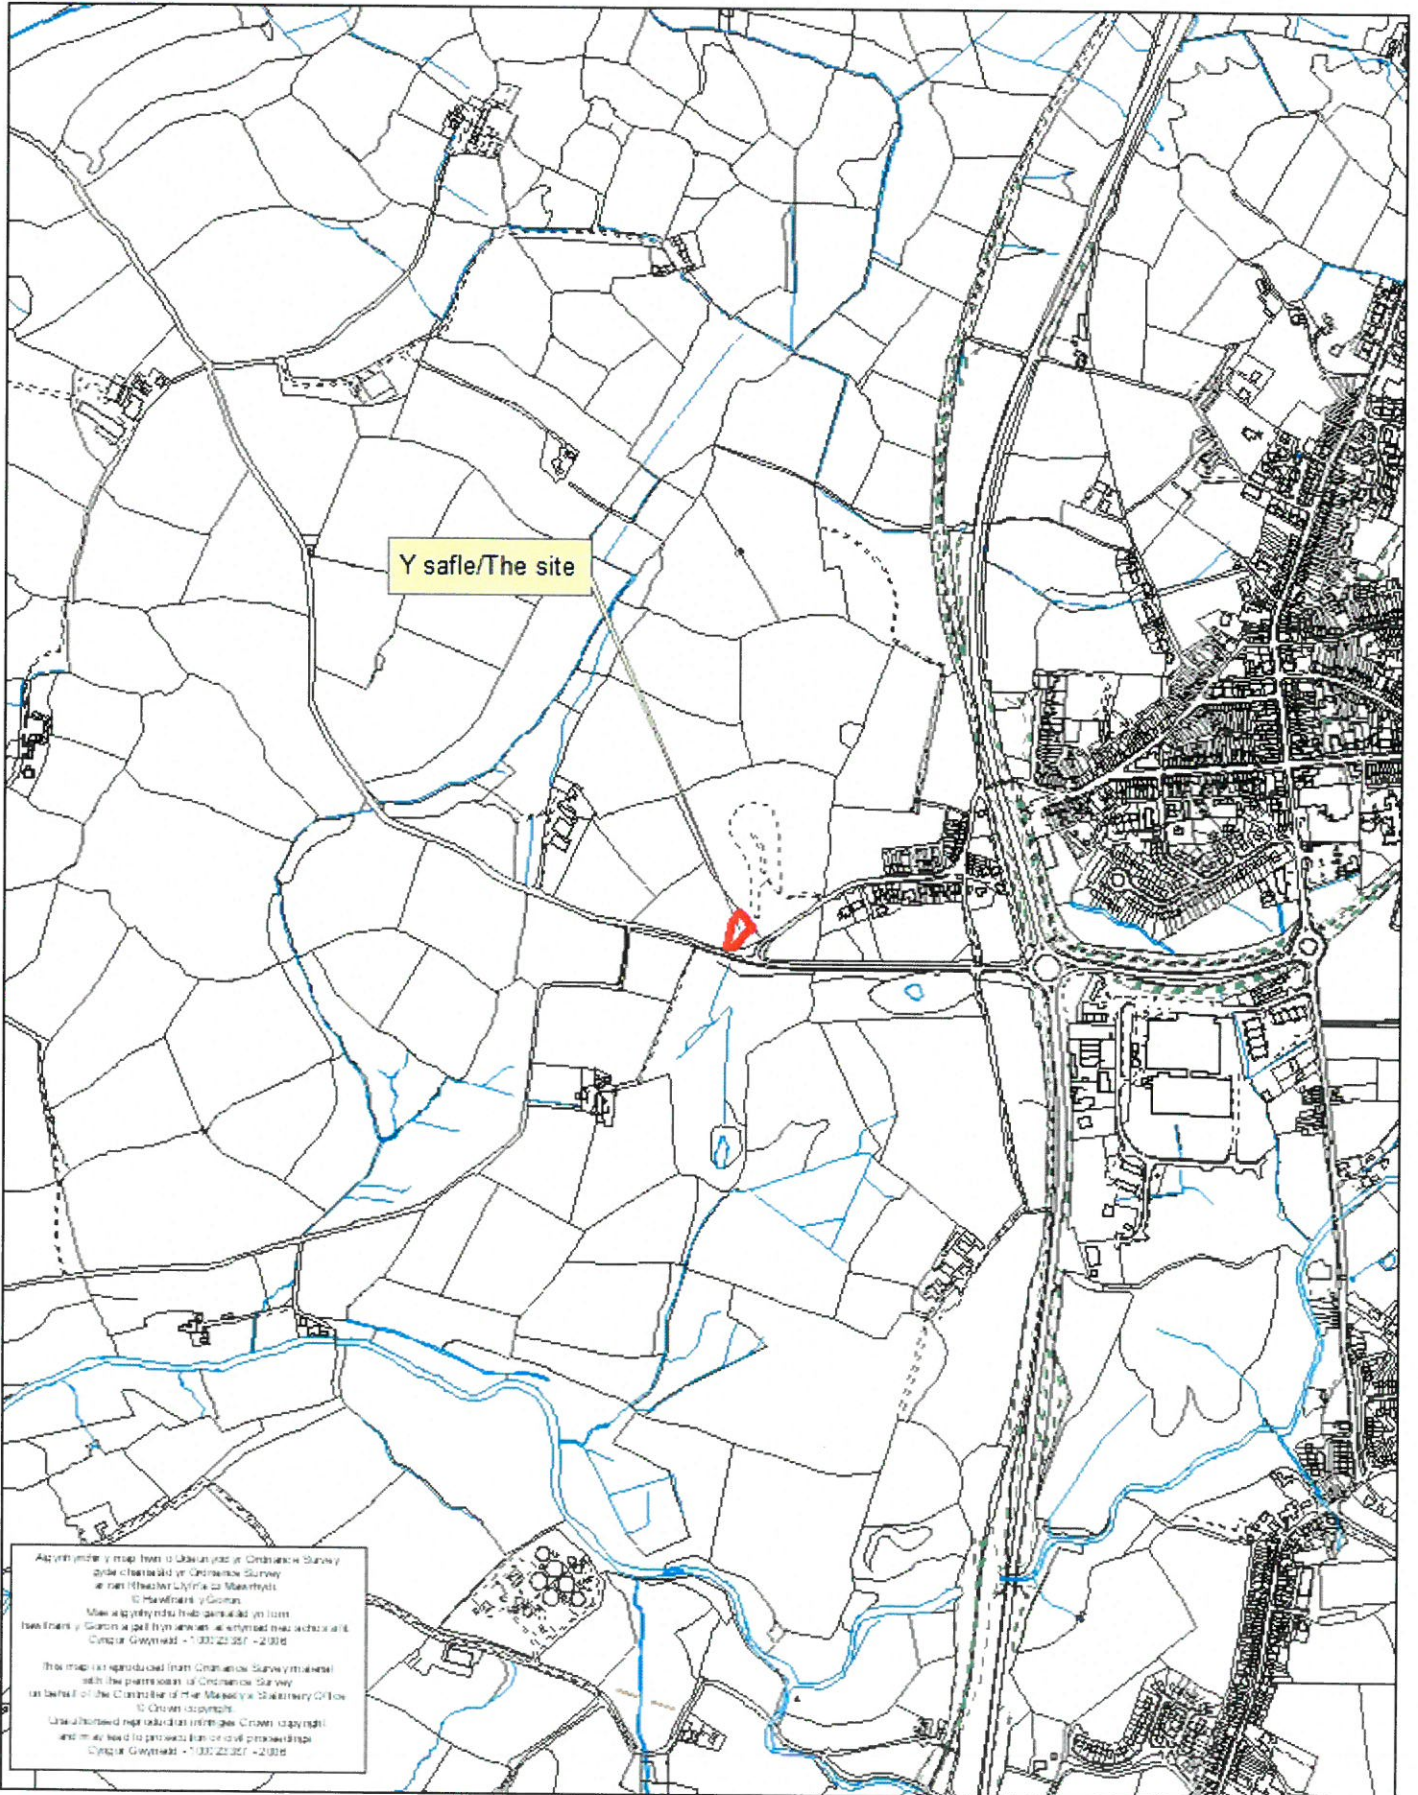

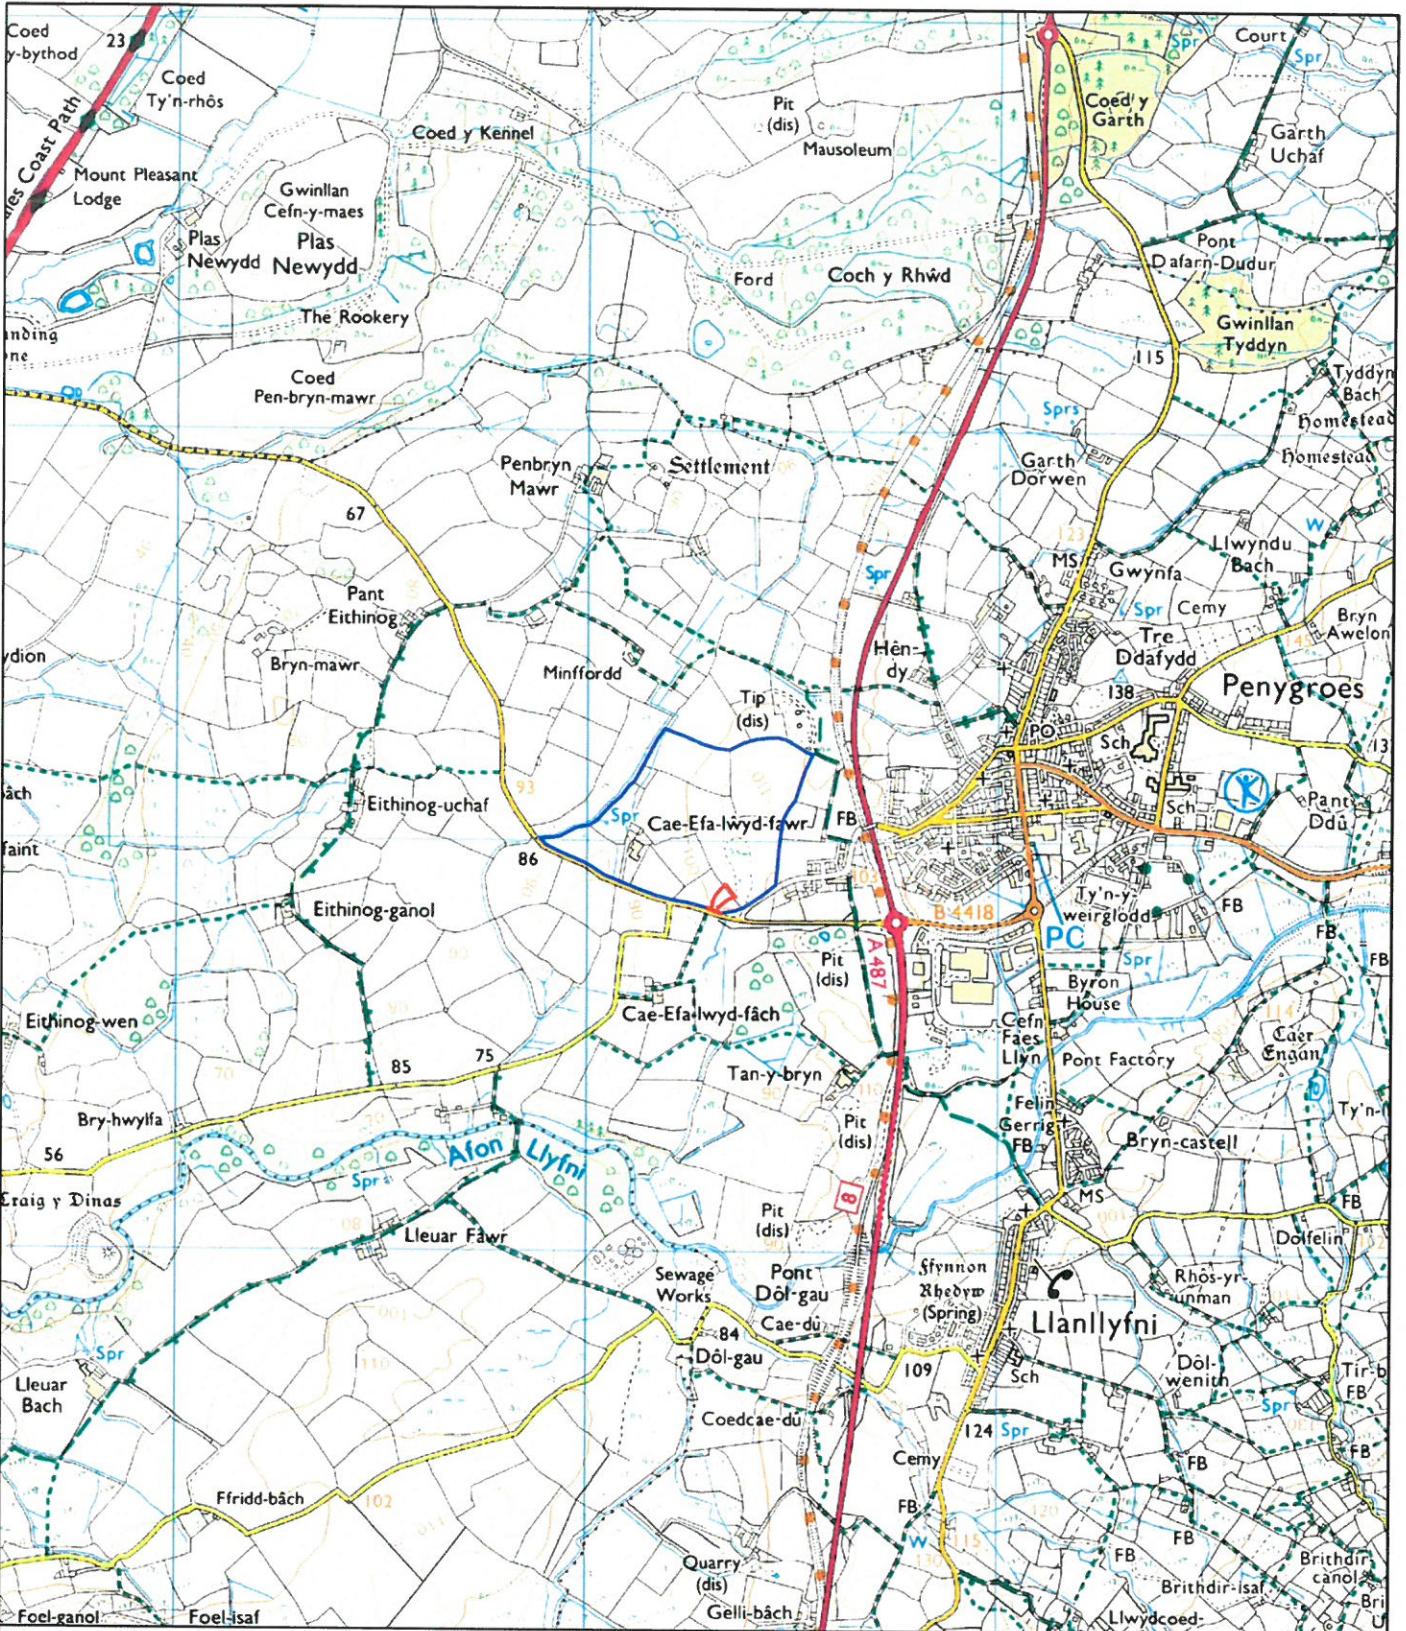

Legend

- Application Boundary
- Land under the Control of the Applicant

REV	AM'D	NOTES	DATE




THIS DRAWING MAY NOT BE USED WITHOUT CONSENT OF:
 PLEYDELL SMITHYMAN LIMITED
 20A THE WHARFAGE, IRONBRIDGE
 SHROPSHIRE TF8 7NH
 T. 01952 433211 F. 01952 433323
 E. ps@pleydellsmithyman.co.uk
 www.pleydellsmithyman.co.uk

DRAWING STATUS	
FINAL	
PROJECT Penygroes Quarry	
CLIENT Ellesmere Sand & Gravel	
TITLE Location Plan	
DATE April 2017	SCALE 1:12,500 @A3
DRAWN RGD	CHECKED RJS
DRAW NO. M09.162(a)_31	REVISION



Reproduced from Ordnance Survey digital map data © Crown Copyright. All rights reserved.
 Licence number: 0100031673

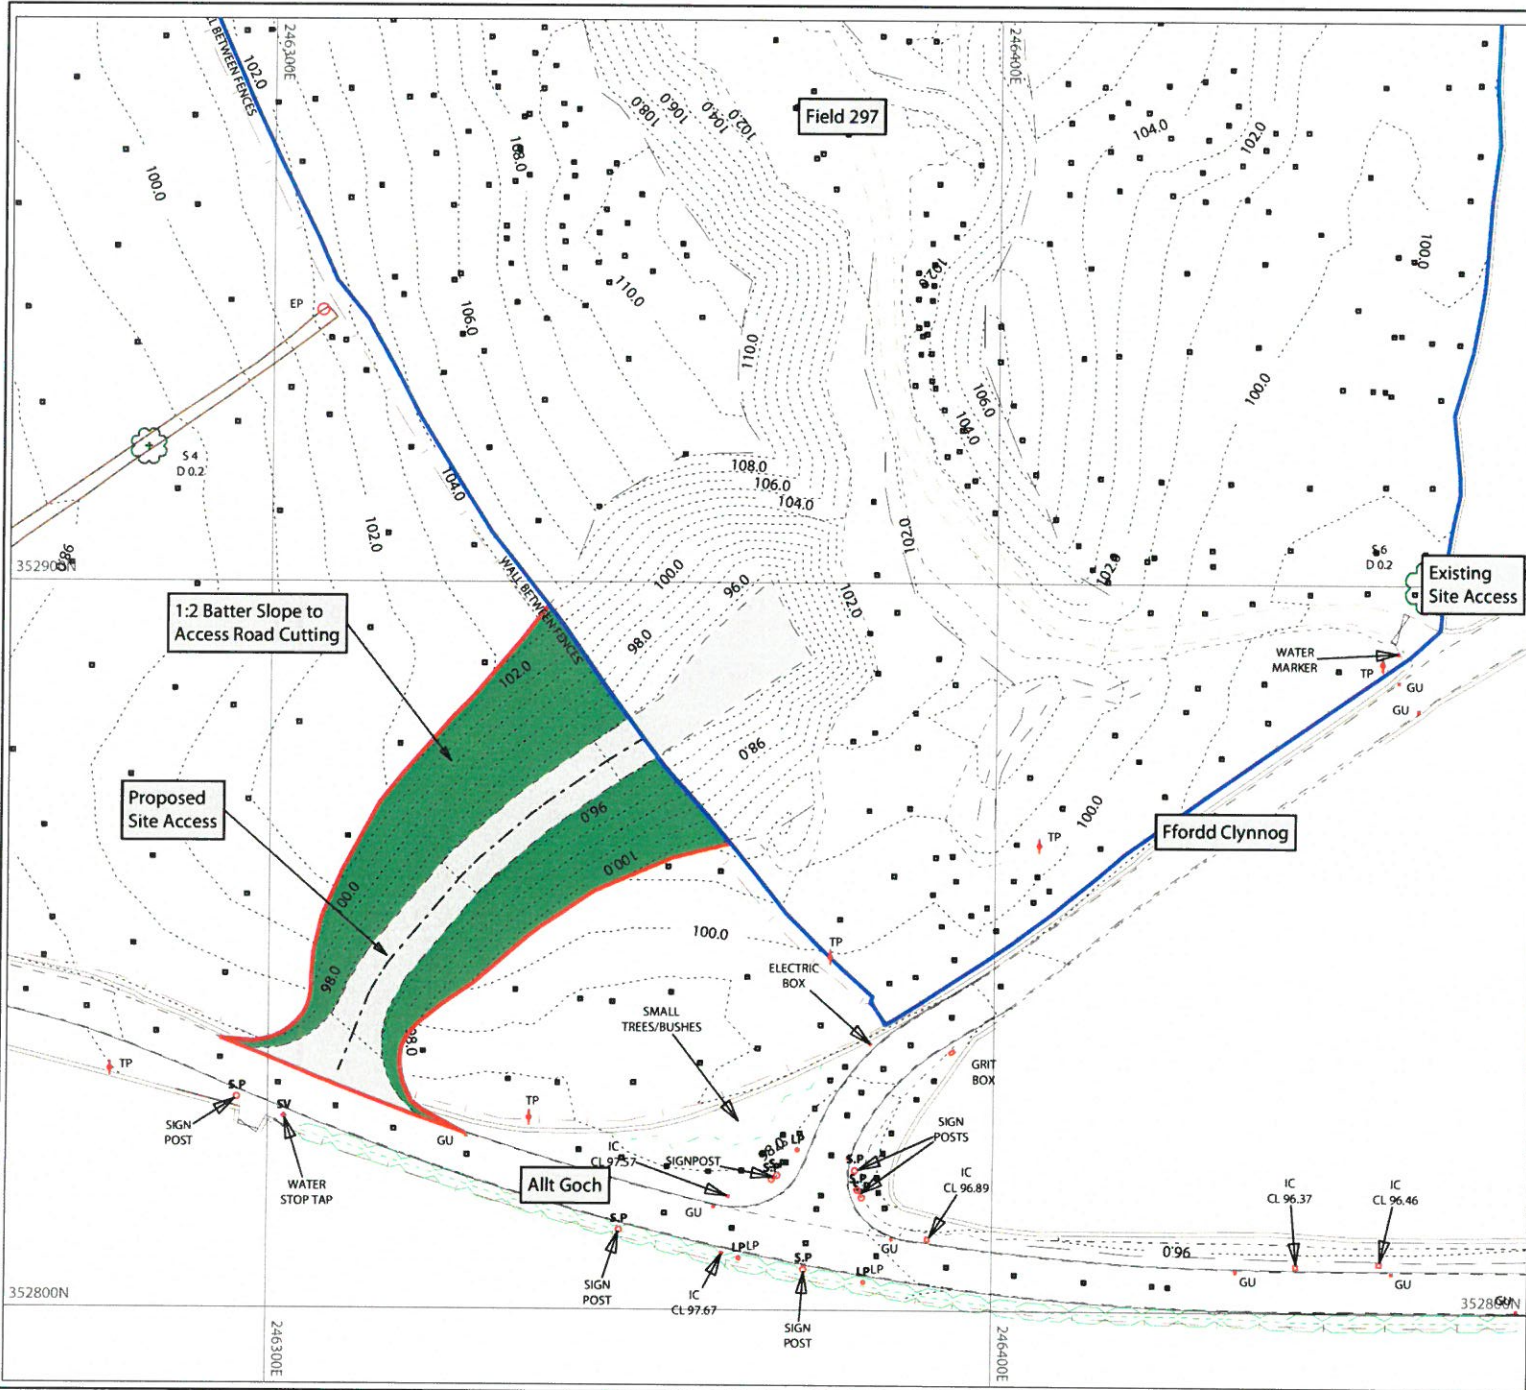

- KEY
- ROMP Boundary
 - Access Road Boundary
 - Access Road
 - Slopes to be Landscaped and Grass Seeded



PleydellSmithyman


Pleydell Smithyman Limited
 Design and Business Consultancy
 20a, The Wharfage, Ironbridge, Telford
 Shropshire, TF8 7NH
 Tel: +44(0)1952 433211, Fax: +44(0)1952 433323
 E-MAIL: ps@pleydellsmithyman.co.uk

PENYGROES QUARRY

PROPOSED NEW ACCESS


LSS Models Used To Create Plot

Drawn By LAS / RJS	Date DECEMBER 2016
Scale 1 : 1000	Drawing No. M09162A.029

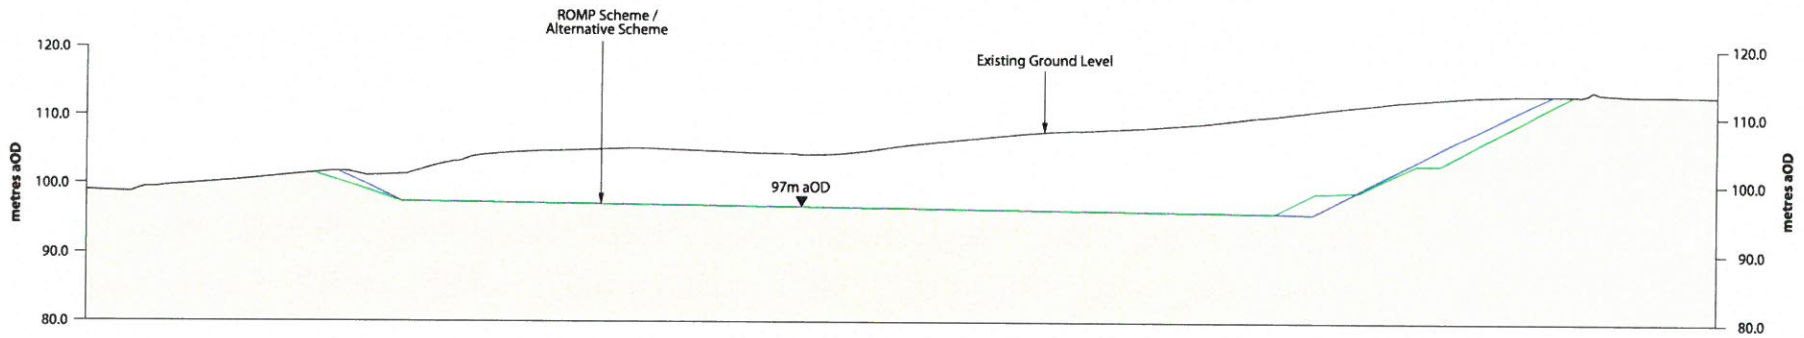

Section A-A'

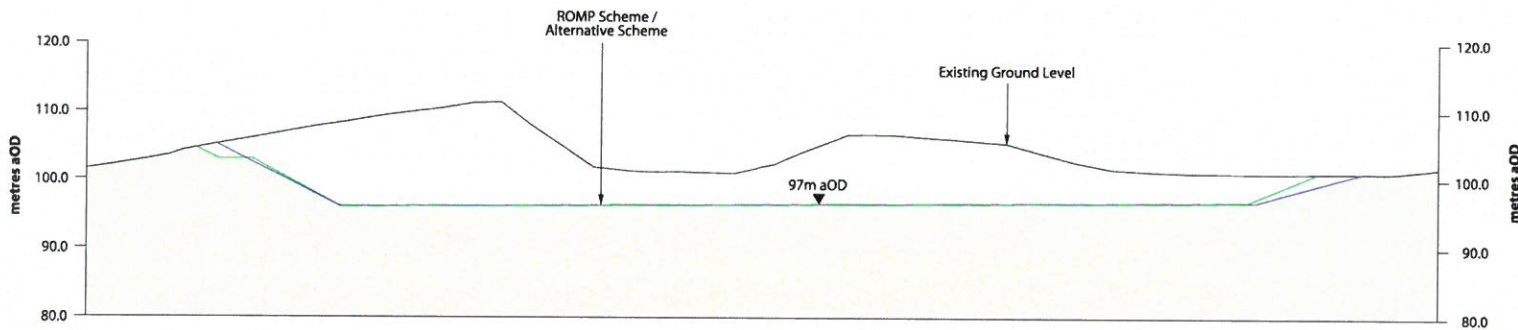



Scale 1:750



Section B-B'

Scale 1:750

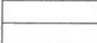Legend

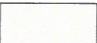
-  Existing Ground Level
-  Alternative Scheme
-  ROMP Scheme
-  Undisturbed Ground

GWYBODAETH YCHWANEGOL
ADDITIONAL INFORMATION



Reproduced from Ordnance Survey digital map data © Crown Copyright. All rights reserved.
Licence number 0100031673

REV	AM'D	NOTES	DATE

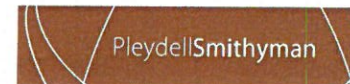


THIS DRAWING MAY NOT BE USED WITHOUT CONSENT OF:
PLEYDELL SMITHYMAN LIMITED
 20A THE WHARFAGE, IRONBRIDGE
 SHROPSHIRE TF8 7NH
 T. 01952 433211 F. 01952 433323
 E. ps@pleydellsmithyman.co.uk
 www.pleydellsmithyman.co.uk

DRAWING STATUS FINAL	
PROJECT Penygroes Quarry	
CLIENT Tudor Griffiths Group	
TITLE Cross Sections	
DATE July 2017	SCALE 1:750 @A3
DRAWN LMB	CHECKED RP
DRAW NO. M09162A.037	

Penygroes Quarry

Cross Section Locations

GWYBODAETH YCHWANEGOL ADDITIONAL INFORMATION

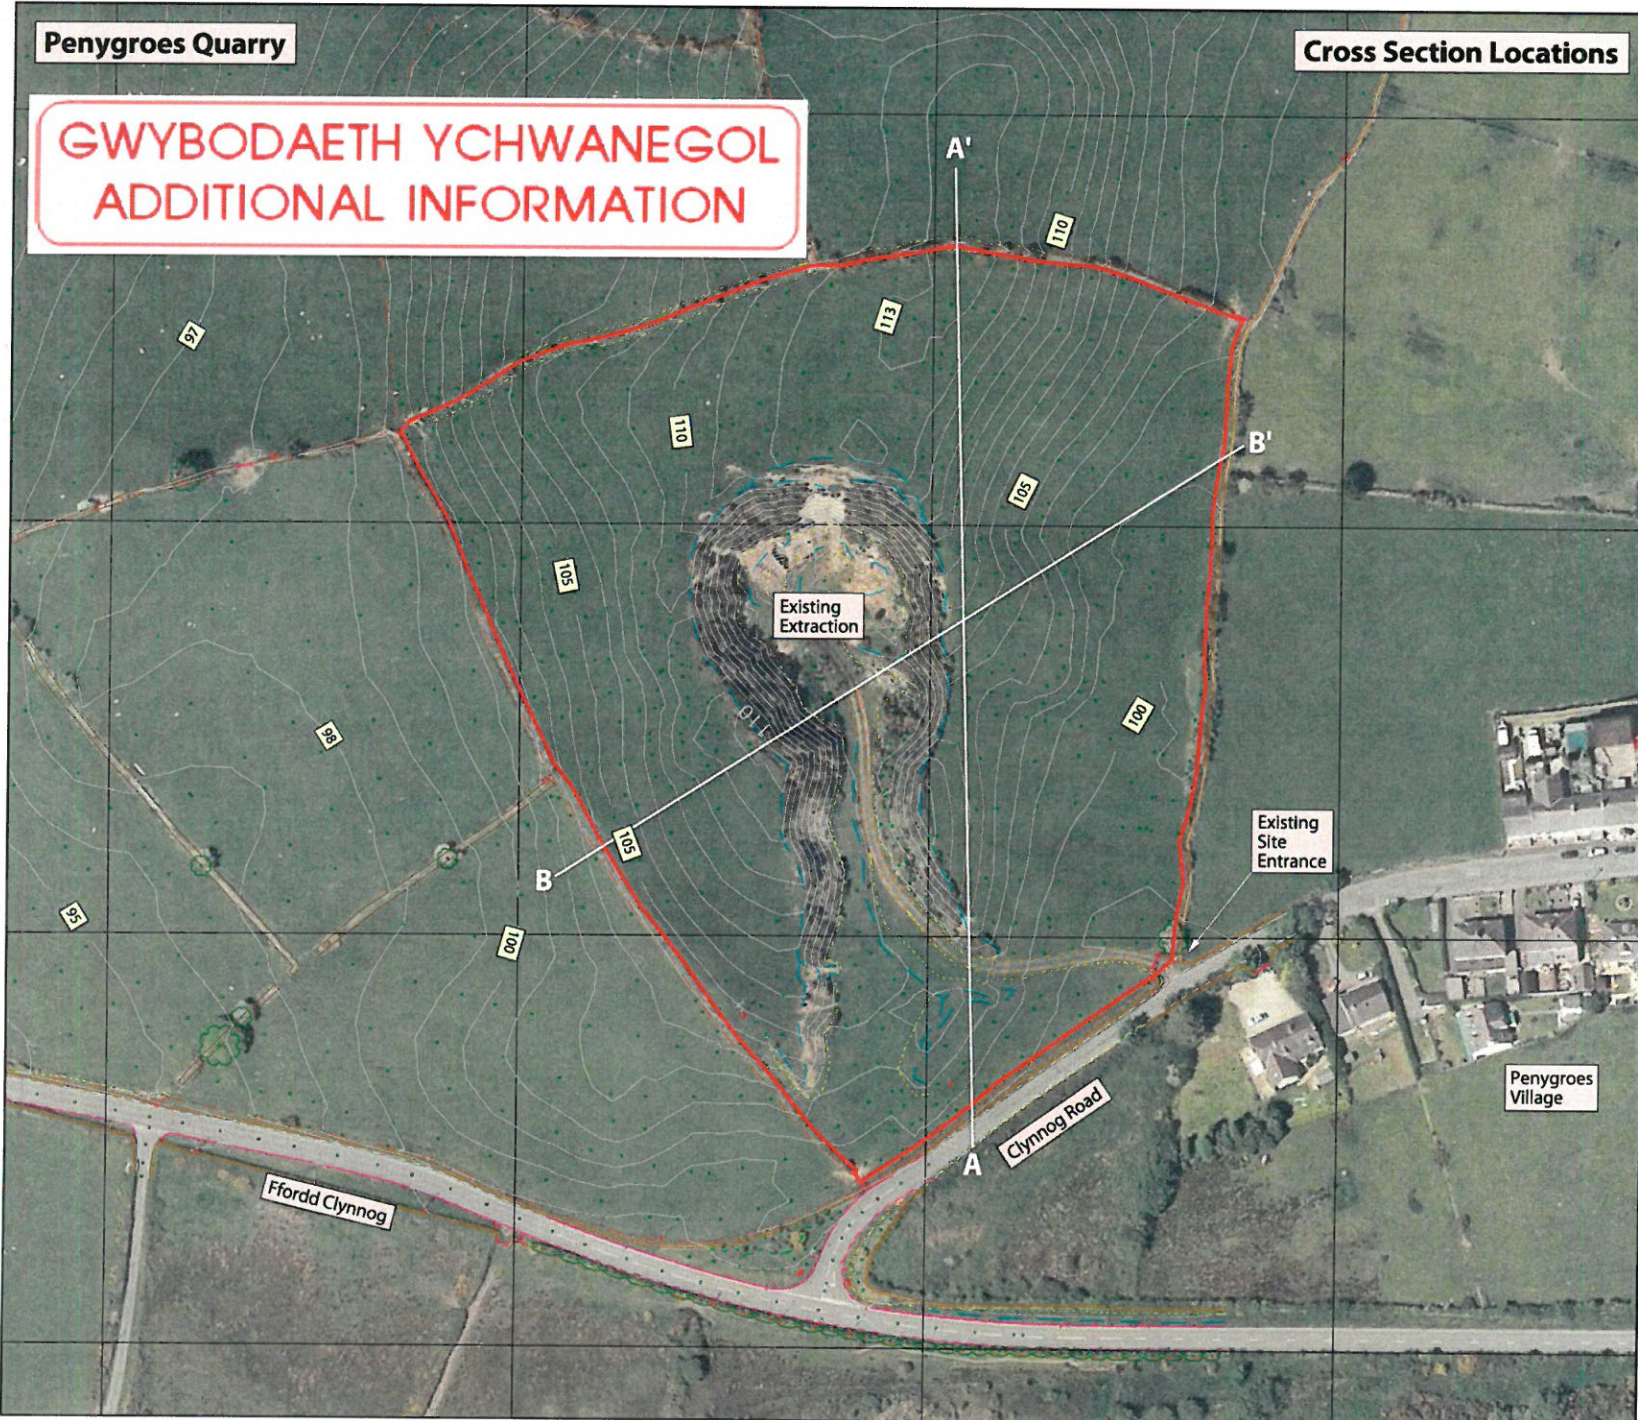

Legend

- Site Boundary
- A Cross Section Locations
- 105 Existing Spot Heights / Contours (maOD)



Reproduced from Ordnance Survey digital map data © Crown Copyright. All rights reserved.
Licence number 01000316/3


REV	AM'D	NOTES	DATE

DRAWING STATUS	
FINAL	
PROJECT	
PENYGROES QUARRY	
CLIENT	
Tudor Griffiths Group	
TITLE	
Cross Section Locations	
DATE	SCALE
July 2017	1:1250 @A3
DRAWN	CHECKED
LMB	RP
DRAW NO.	
M09.162(a).D.038	

PleydellSmithyman

THIS DRAWING MAY NOT BE USED WITHOUT CONSENT OF:

PLEYDELL SMITHYMAN LIMITED
20A THE WHARFAGE, IRONBRIDGE
SHROPSHIRE TF8 7NH
T. 01952 433211 F. 01952 433323
E. ps@pleydellsmithyman.co.uk
www.pleydellsmithyman.co.uk

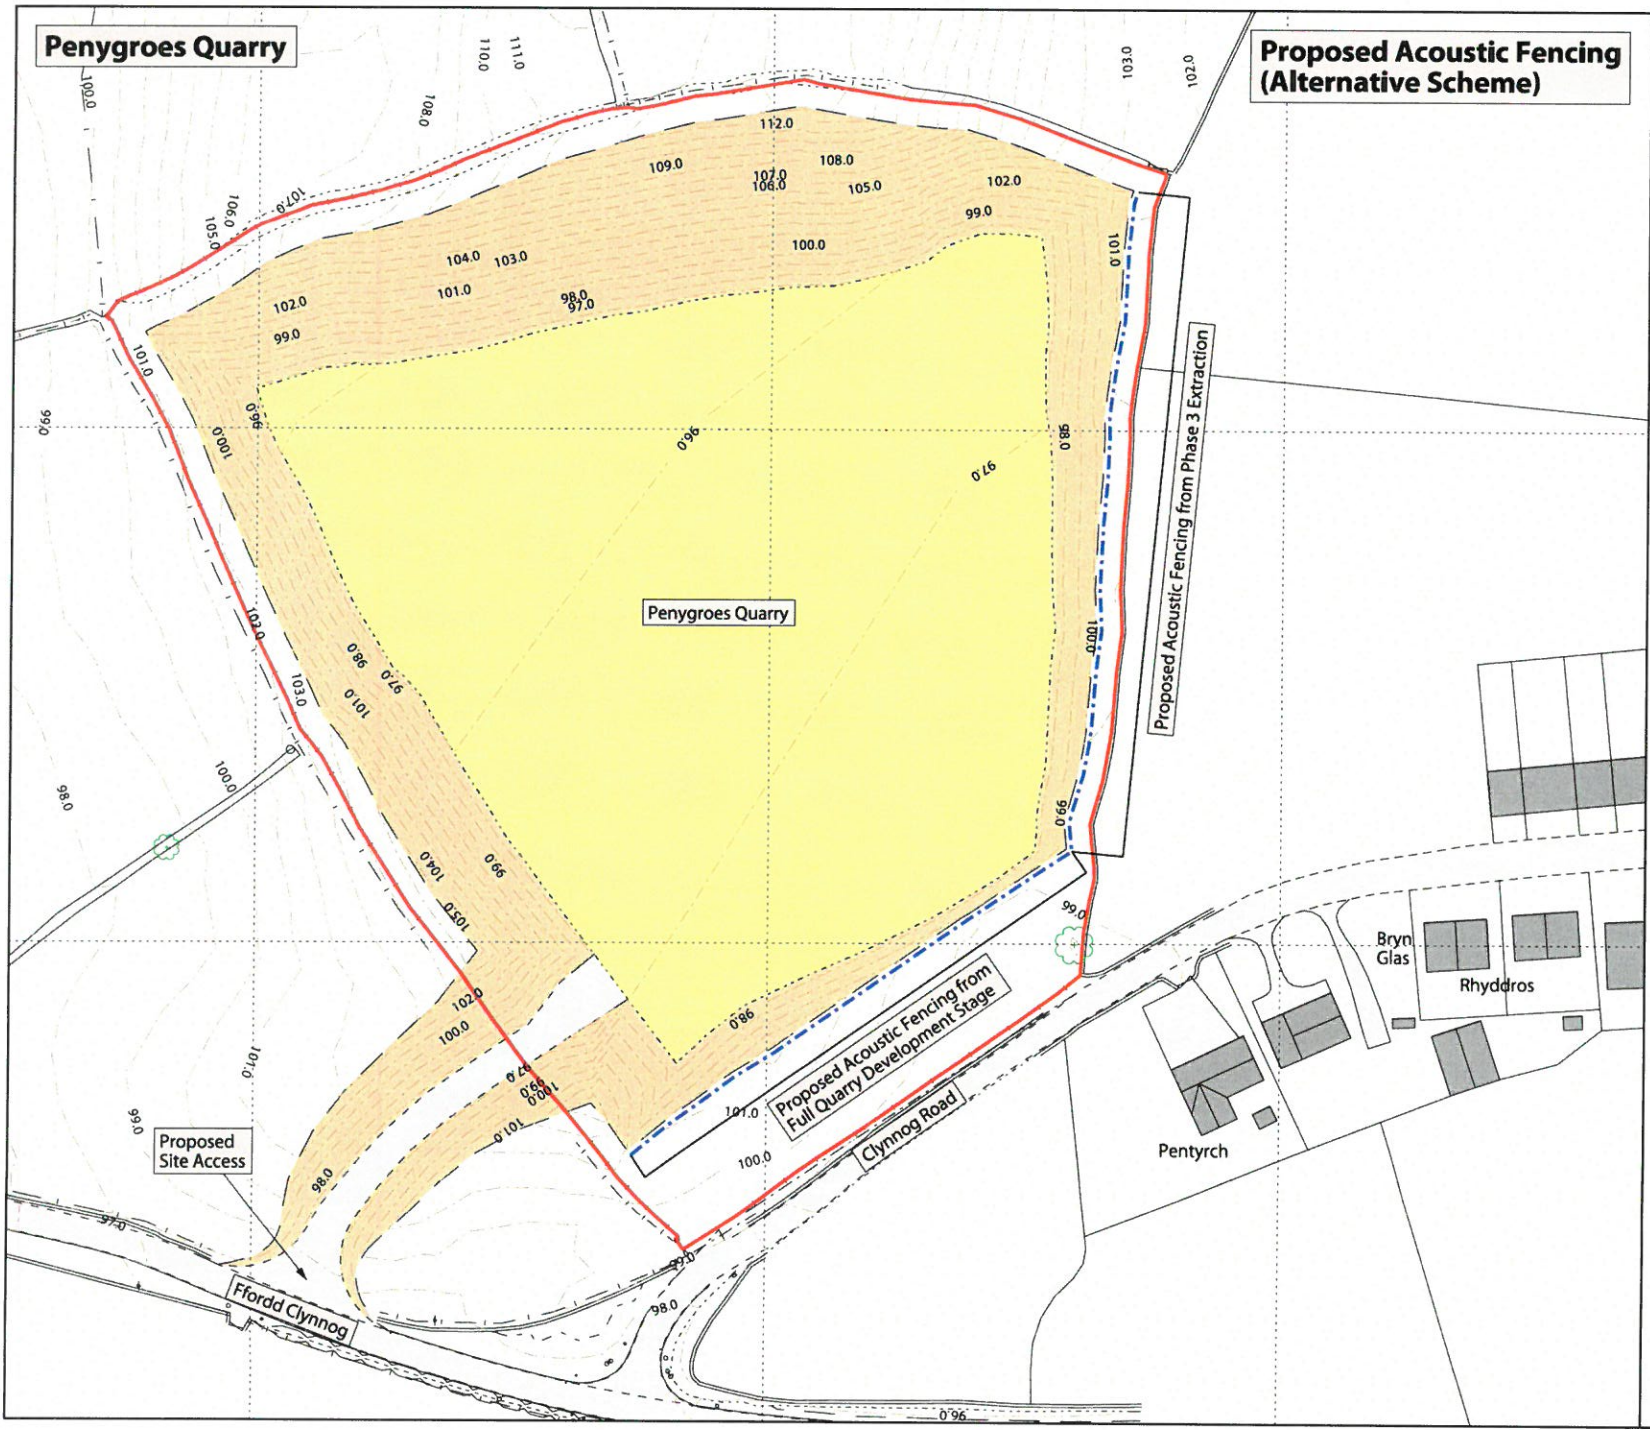

Proposed Acoustic Fencing (Alternative Scheme)

- Legend**
- Planning Application Boundary
 - Proposed Acoustic Fencing



Reproduced from Ordnance Survey digital map data © Crown Copyright. All rights reserved.
Licence number 0100031673

REV	AM/D	NOTES	DATE

DRAWING STATUS	
FINAL	
PROJECT	
PENYGROES QUARRY	
CLIENT	
Tudor Griffiths Group	
TITLE	
Proposed Acoustic Fencing (Alternative Scheme)	
DATE	SCALE
Oct 2017	1:1000 @A3
DRAWN	CHECKED
LMB	RP
DRAW NO.	
M09.162(a).D.041	

PleydellSmithyman

THIS DRAWING MAY NOT BE USED WITHOUT CONSENT OF:
 PLEYDELL SMITHYMAN LIMITED
 20A THE WHARFAGE, IRONBRIDGE
 SHROPSHIRE TF8 7NH
 T. 01952 433211 F. 01952 433323
 E. psl@pleydellsmithyman.co.uk
 www.pleydellsmithyman.co.uk