


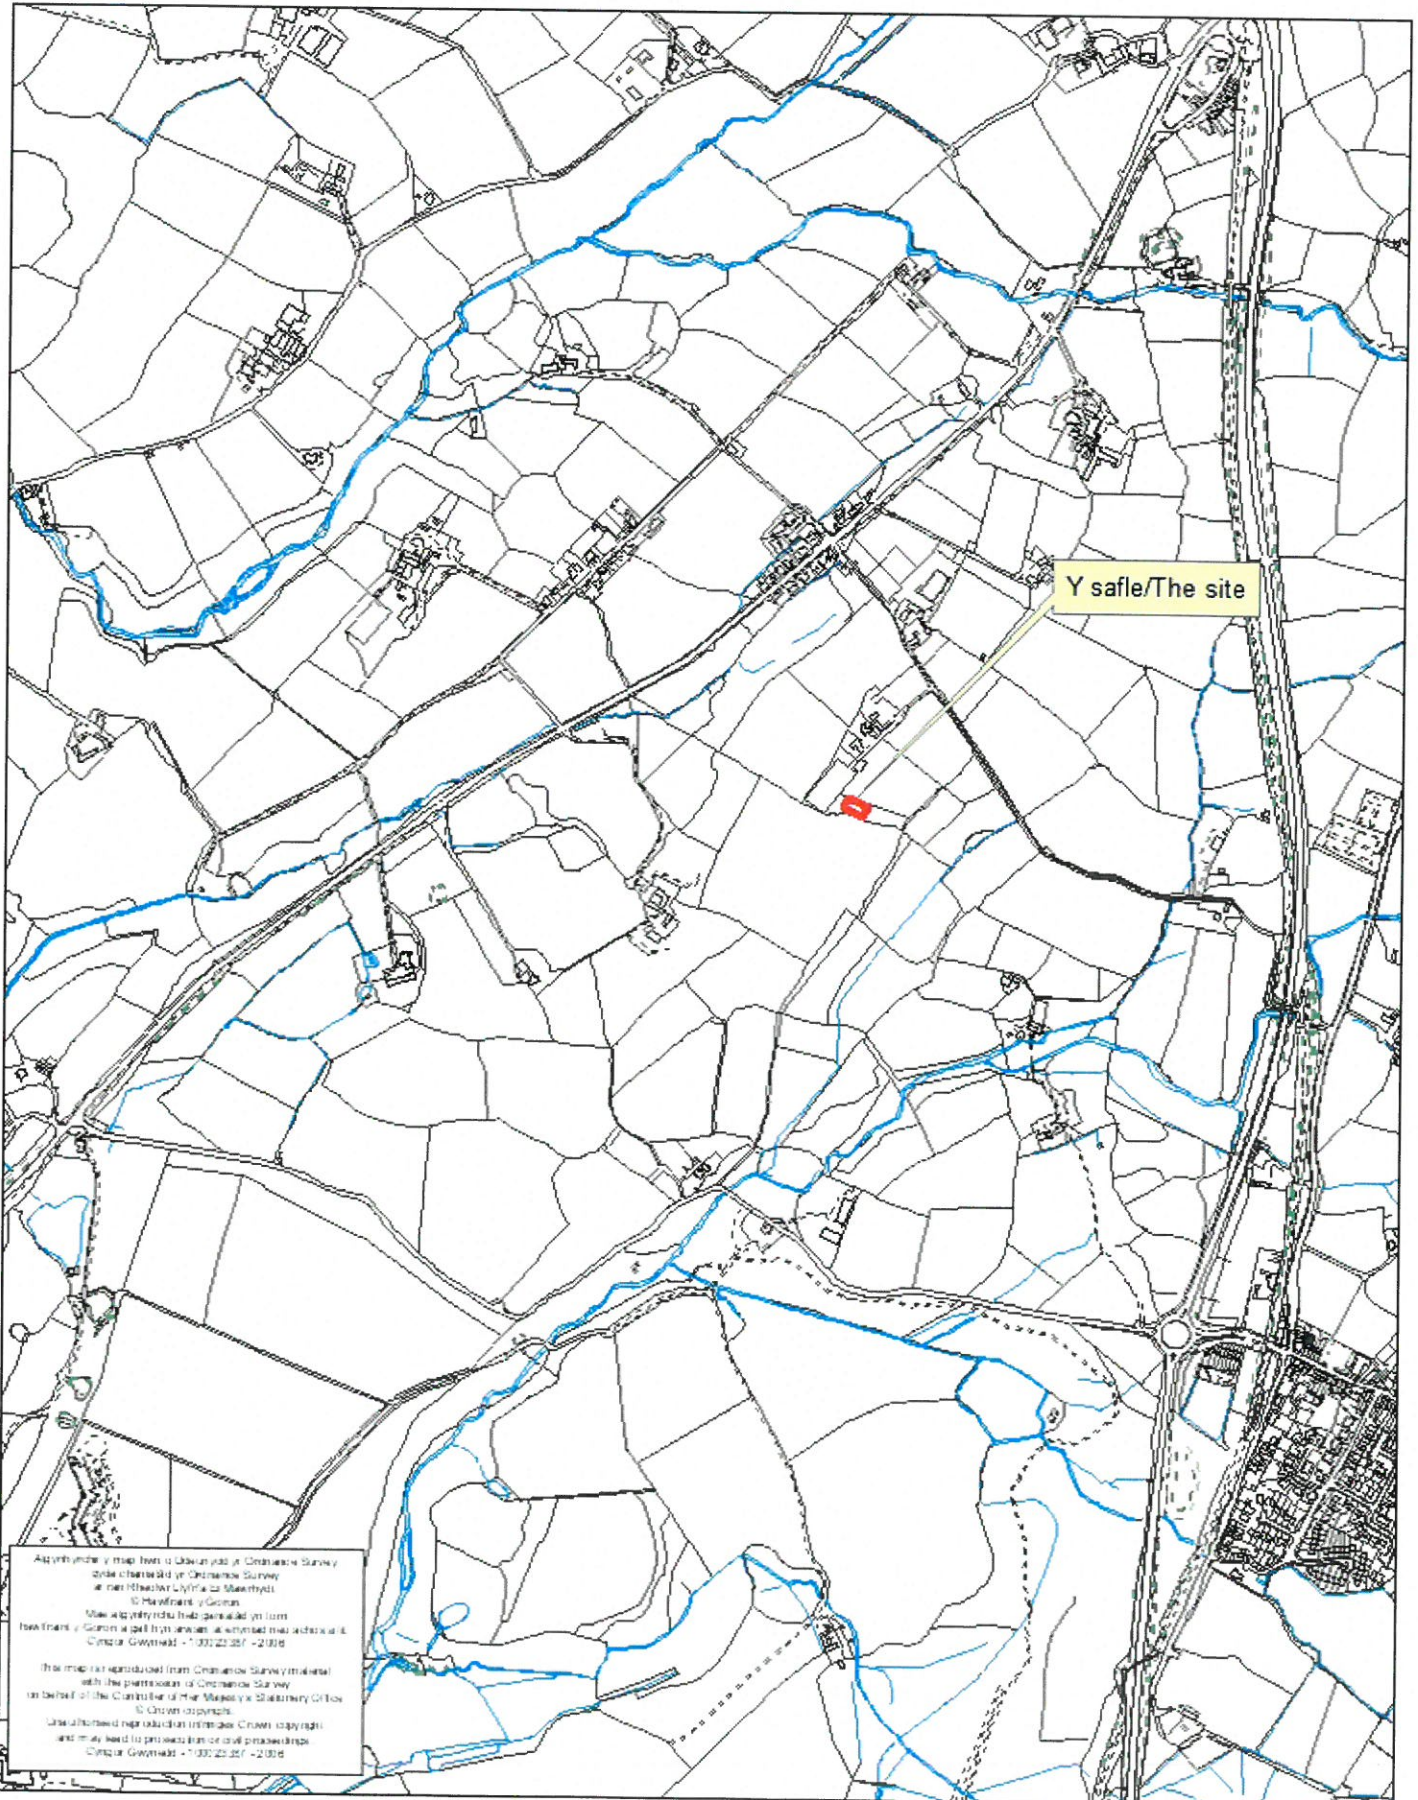


Rhif y Cais / Application Number : C17/0826/17/LL

Cynllun lleoliad ar gyfer adnabod y safle yn unig. Dim i raddfa.
Location Plan for identification purposes only. Not to scale.



CRUD Y NANT, BETHESDA BACH

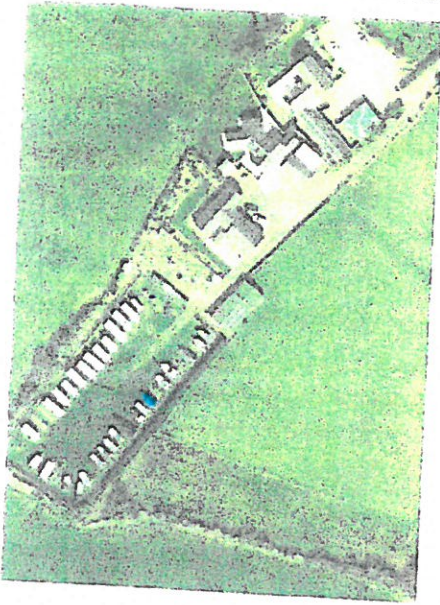


Y SAFLE PRESENNOL

CYNLLUN DIWYGIEDIG
REVISED PLAN
Deddfwnged Revisiwn: 26.10.17
Llofnod signatura: FNV

02.08.17

ESTYNIAD BWRIEDEDIG I IARD STORIO CYCHOD A CHARAFANAU Trefn a mesuriadau

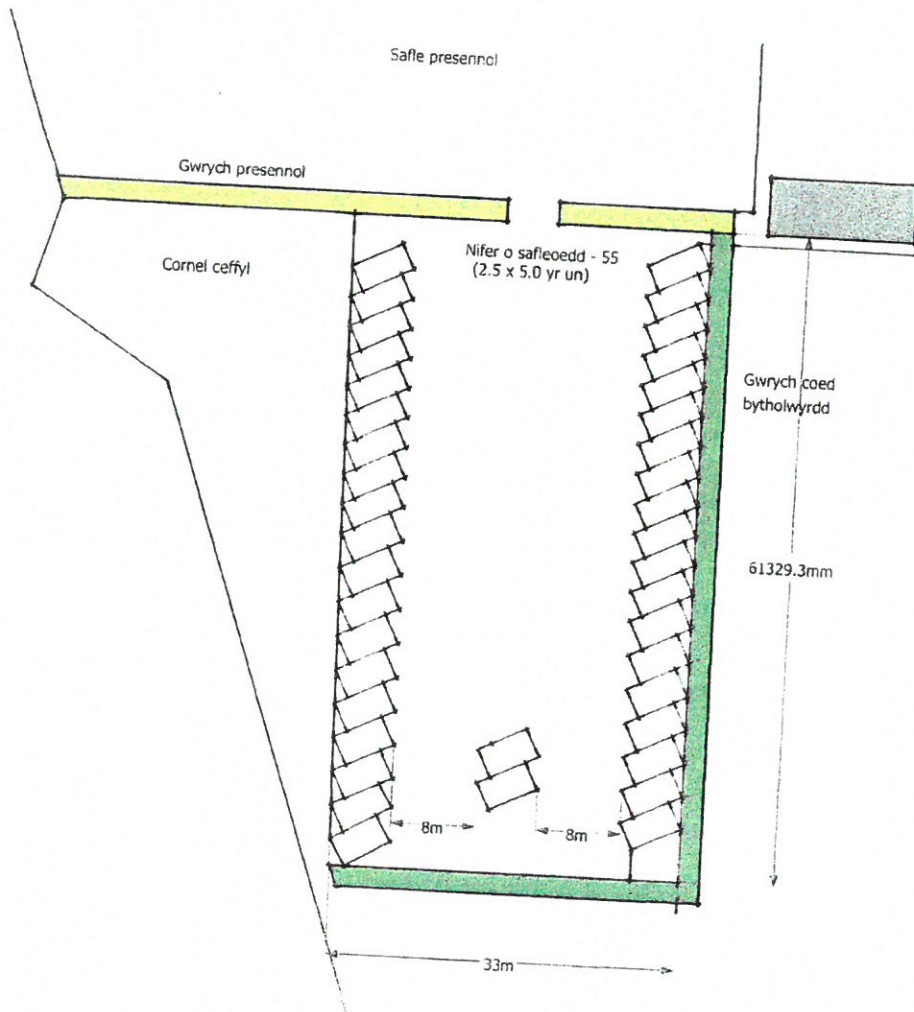


C17/0826/17/LL

GOALEDD / NORTH


CRUD Y NANT, BETHESDA BACH

02.08.17

Cynllun Lleoliad 1:2500

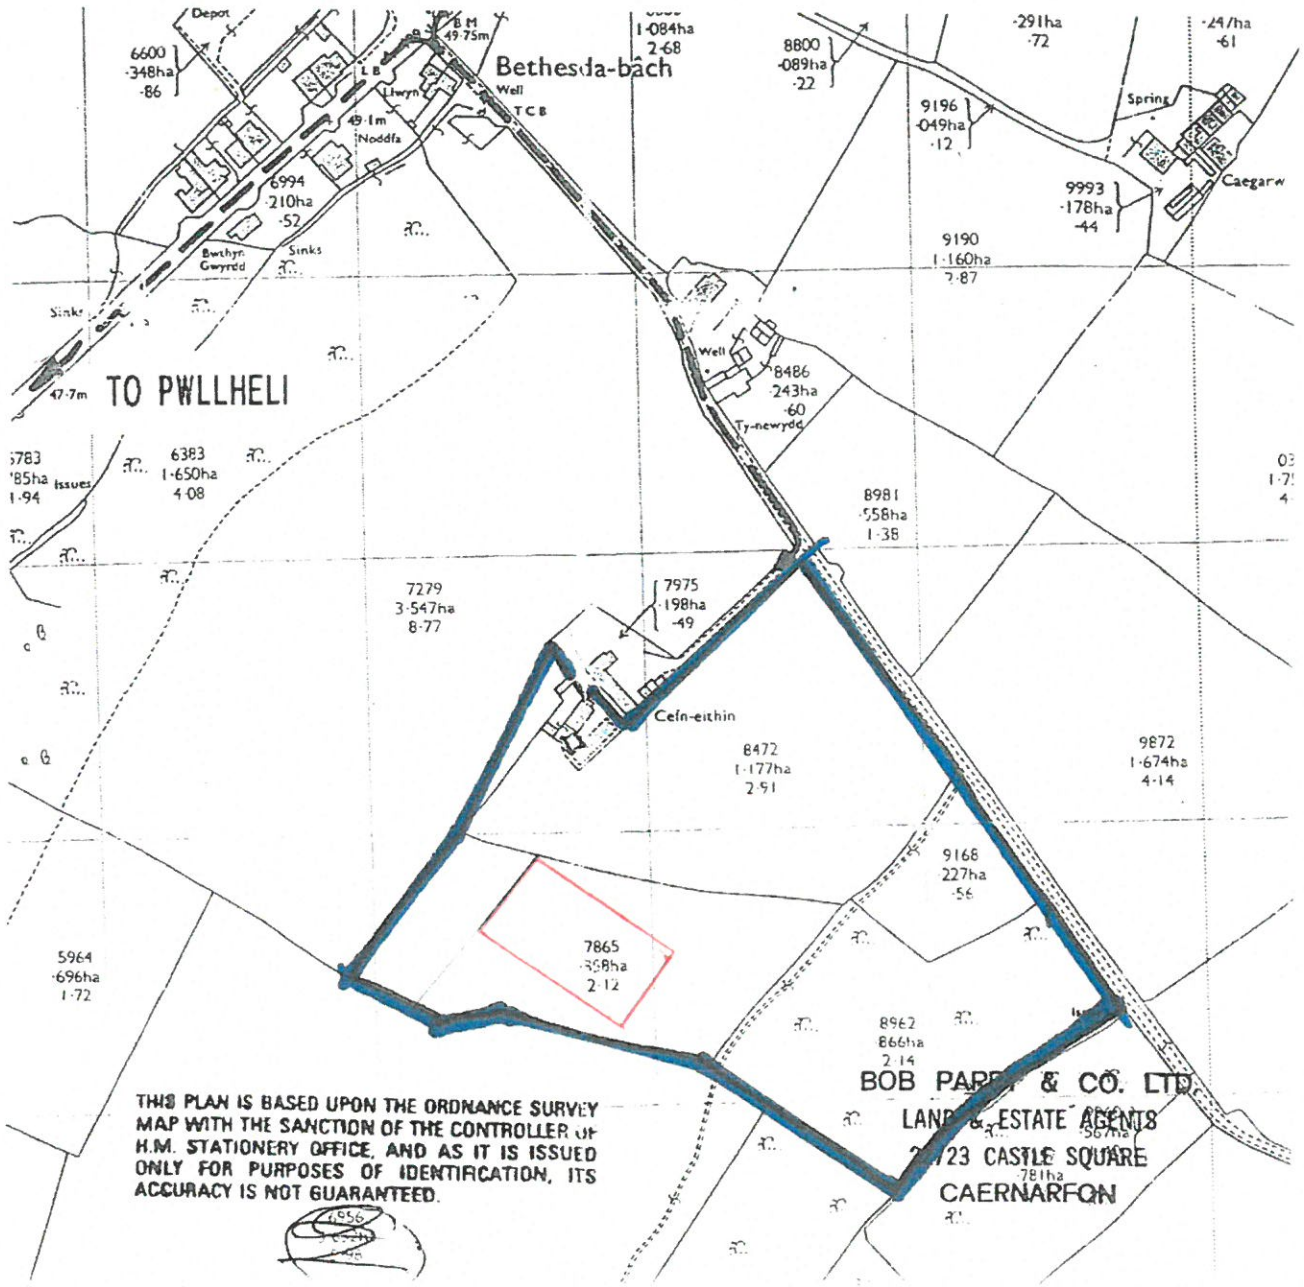

THIS PLAN IS BASED UPON THE ORDNANCE SURVEY MAP WITH THE SANCTION OF THE CONTROLLER OF H.M. STATIONERY OFFICE, AND AS IT IS ISSUED ONLY FOR PURPOSES OF IDENTIFICATION, ITS ACCURACY IS NOT GUARANTEED.

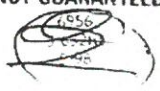

BOB PARRY & CO. LTD
 LAND & ESTATE AGENTS
 2723 CASTLE SQUARE
 CAERNARFON

CYNGOR GWYBODAETH
 ADRAH AHSOLLEDDIO
 - 6 MARI 2017
 GWYBODAETH CYLLUNIO AC
 SNGYCHER

C17/0826/17/LL

CRUD Y NANT, BETHESDA BACH

02.08.17

Cynllun Safle 1:500

