


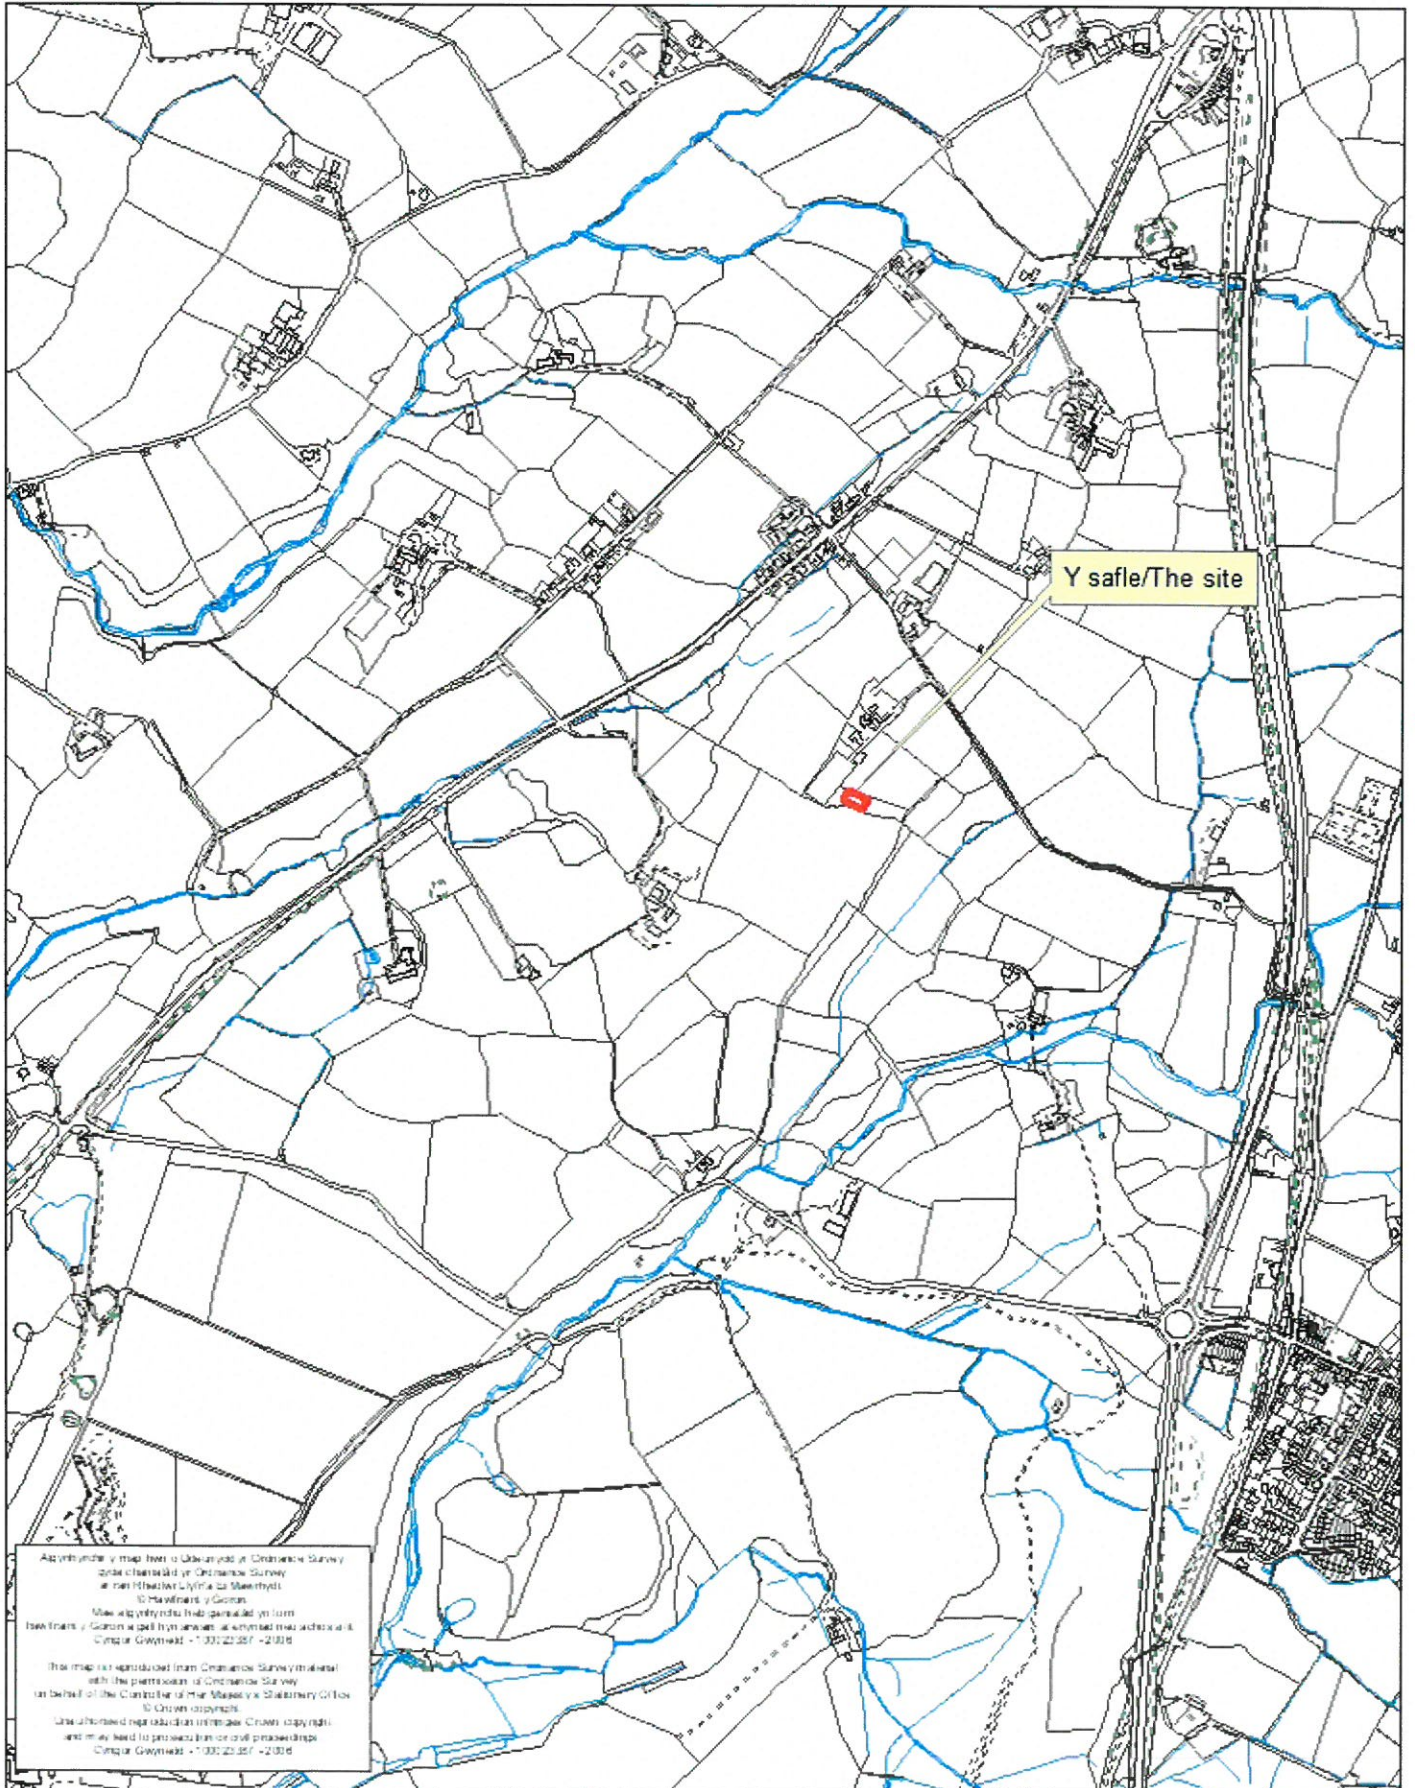


Rhif y Cais / Application Number : C17/0826/17/LL

Cynllun lleoliad ar gyfer adnabod y safle yn unig. Dim i raddfa.
Location Plan for identification purposes only. Not to scale.



CRUD Y NANT, BETHESDA BACH

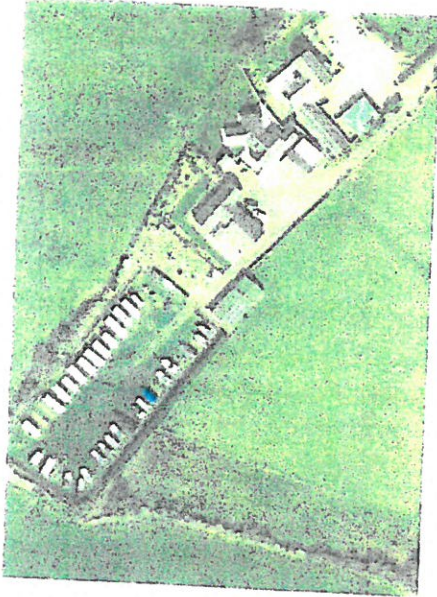


Y SAFLE PRESENNOL

02.08.17

CYLLUN DIWYGIEDIG
REVISED PLAN
Deddfymysu Revisio... 26.10.17
Llofnodiadur... F.V.

ESTYNIAD BWRIEDEDIG I IARD STORIO CYCHOD A CHARAFANAU
Trefn a mesuriadau

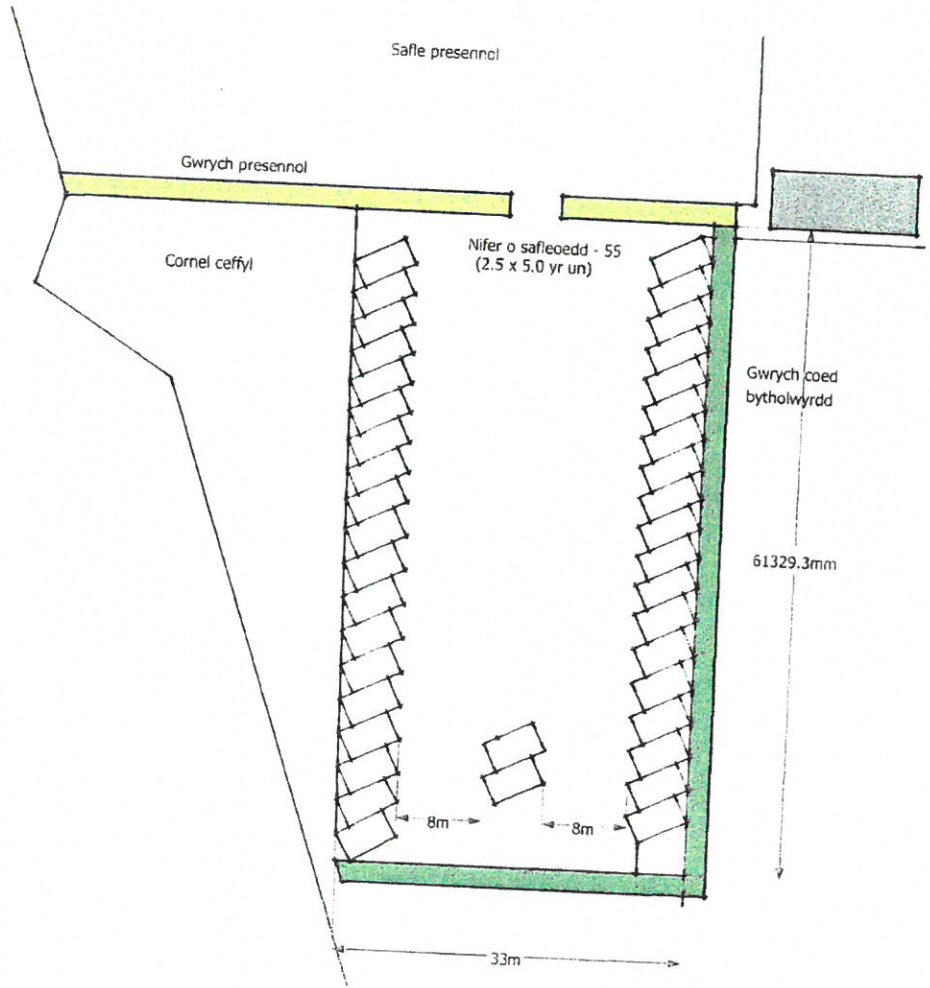


C17/0826/17/LL GOALEDD / NORTH

CRUD Y NANT, BETHESDA BACH

02.08.17

Cynllun Lleoliad 1:2500

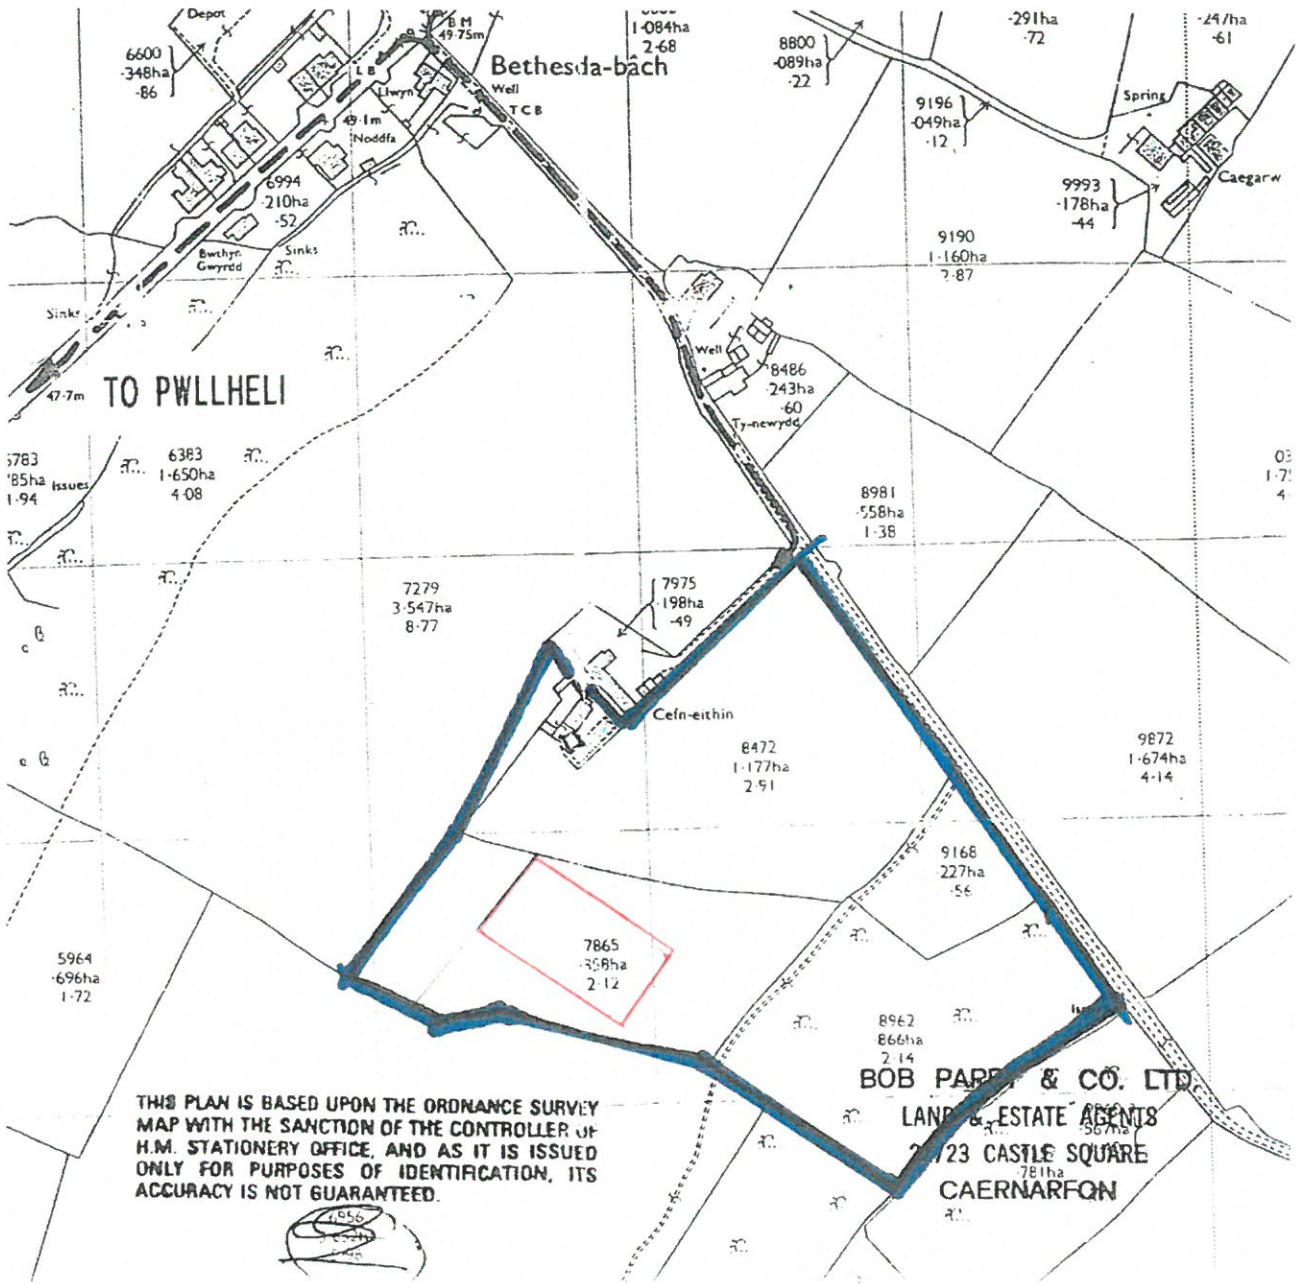

THIS PLAN IS BASED UPON THE ORDNANCE SURVEY MAP WITH THE SANCTION OF THE CONTROLLER OF H.M. STATIONERY OFFICE, AND AS IT IS ISSUED ONLY FOR PURPOSES OF IDENTIFICATION, ITS ACCURACY IS NOT GUARANTEED.

BOB PARRY & CO. LTD.
 LAND & ESTATE AGENTS
 2723 CASTLE SQUARE
 CAERNARFON

CYNGOR GWYNEDD
 ADRIAN ANSOLEDIO
 - 6 MCH 2017
 GWYBODAETHYD CYNLLUNIO AC
 SNGWYBODAETHYD

C17/0826/17/LL

CRUD Y NANT, BETHESDA BACH

02.08.17

Cynllun Safle 1:500

