


Rhif y Cais / Application Number : C17/1144/39/LL

Cynllun lleoliad ar gyfer adnabod y safle yn unig. Dim i raddfa.  
Location Plan for identification purposes only. Not to scale.

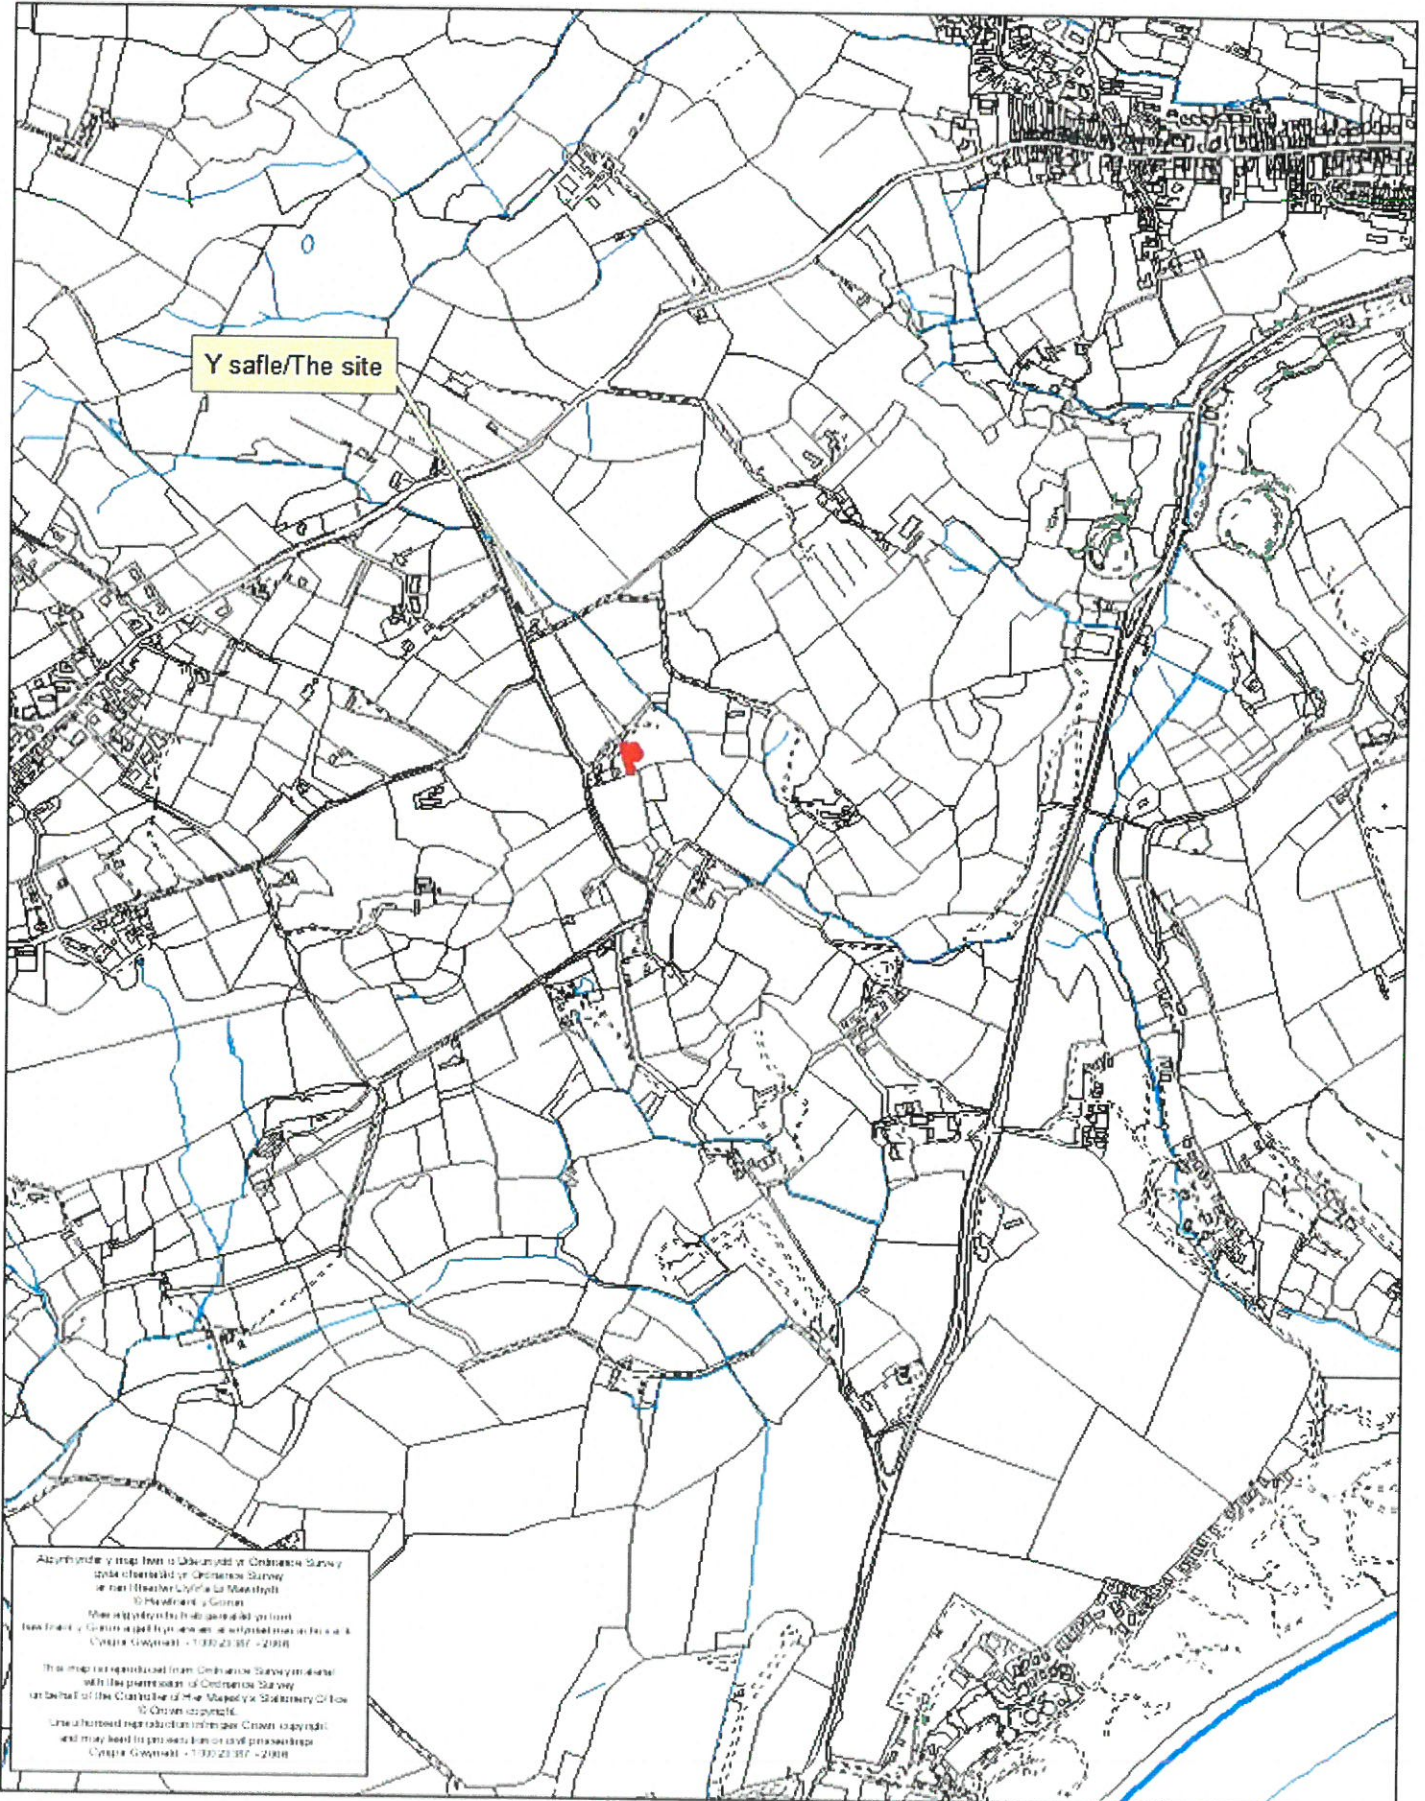



**SIEDA CHARAFANNAU SEFYDLOG YCHWANEGOL: Ty Hir, Mynytho**  
**I: Mr & Mrs Jones**

**CYNLLUN LLEOLIAD**

Dyddiad: **ESGILL, 2017**  
 Graddfa: 1:2500  
 Cynllun Rhif: TY 01

Alwyn Griffiths a Cyf, Cae Cymro, Llitfalcon, Pwllheli, LLS3 6NH, Ffôn/Tel: 01758 750378

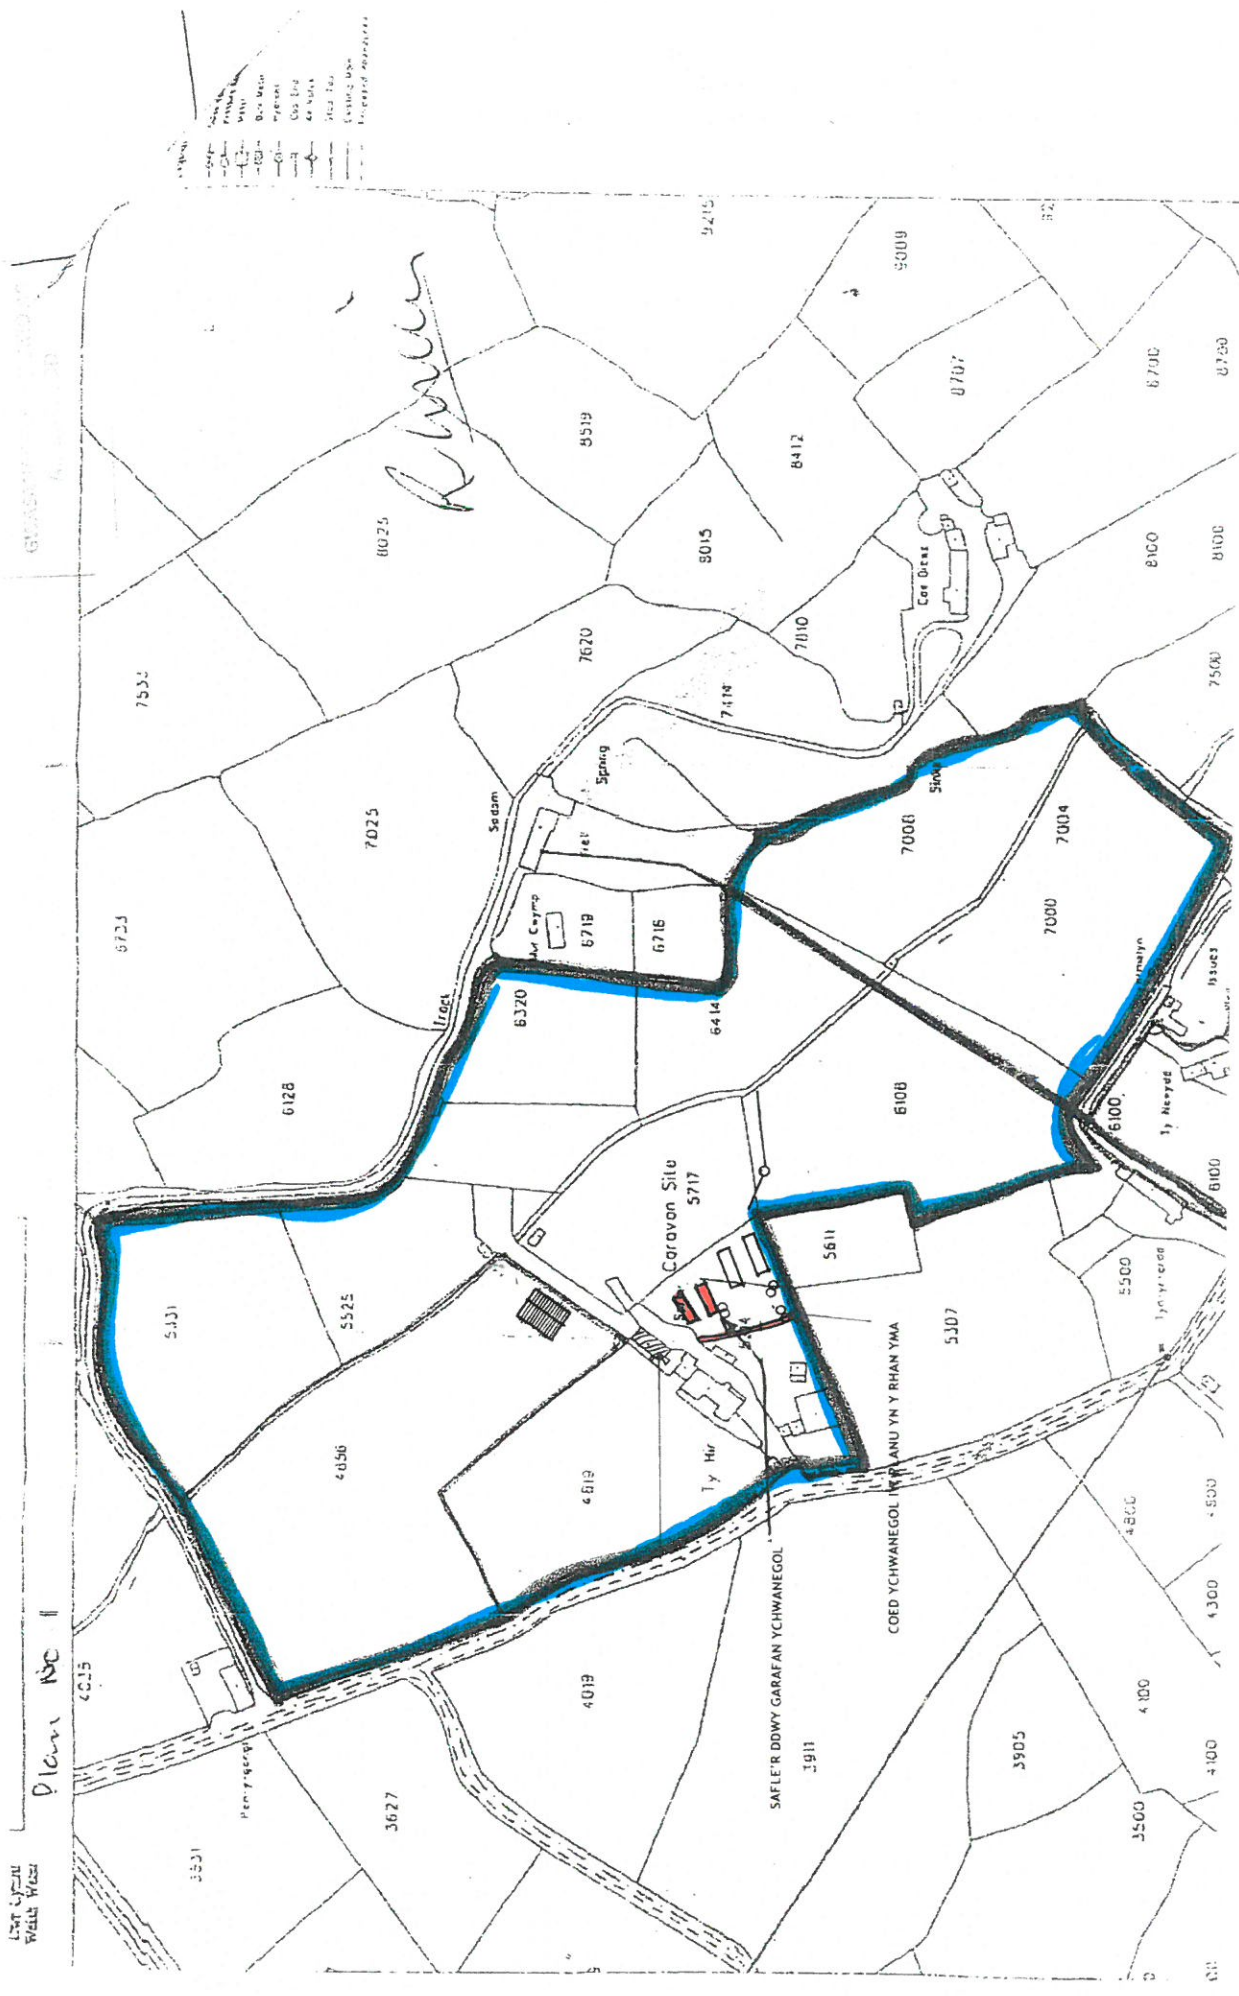

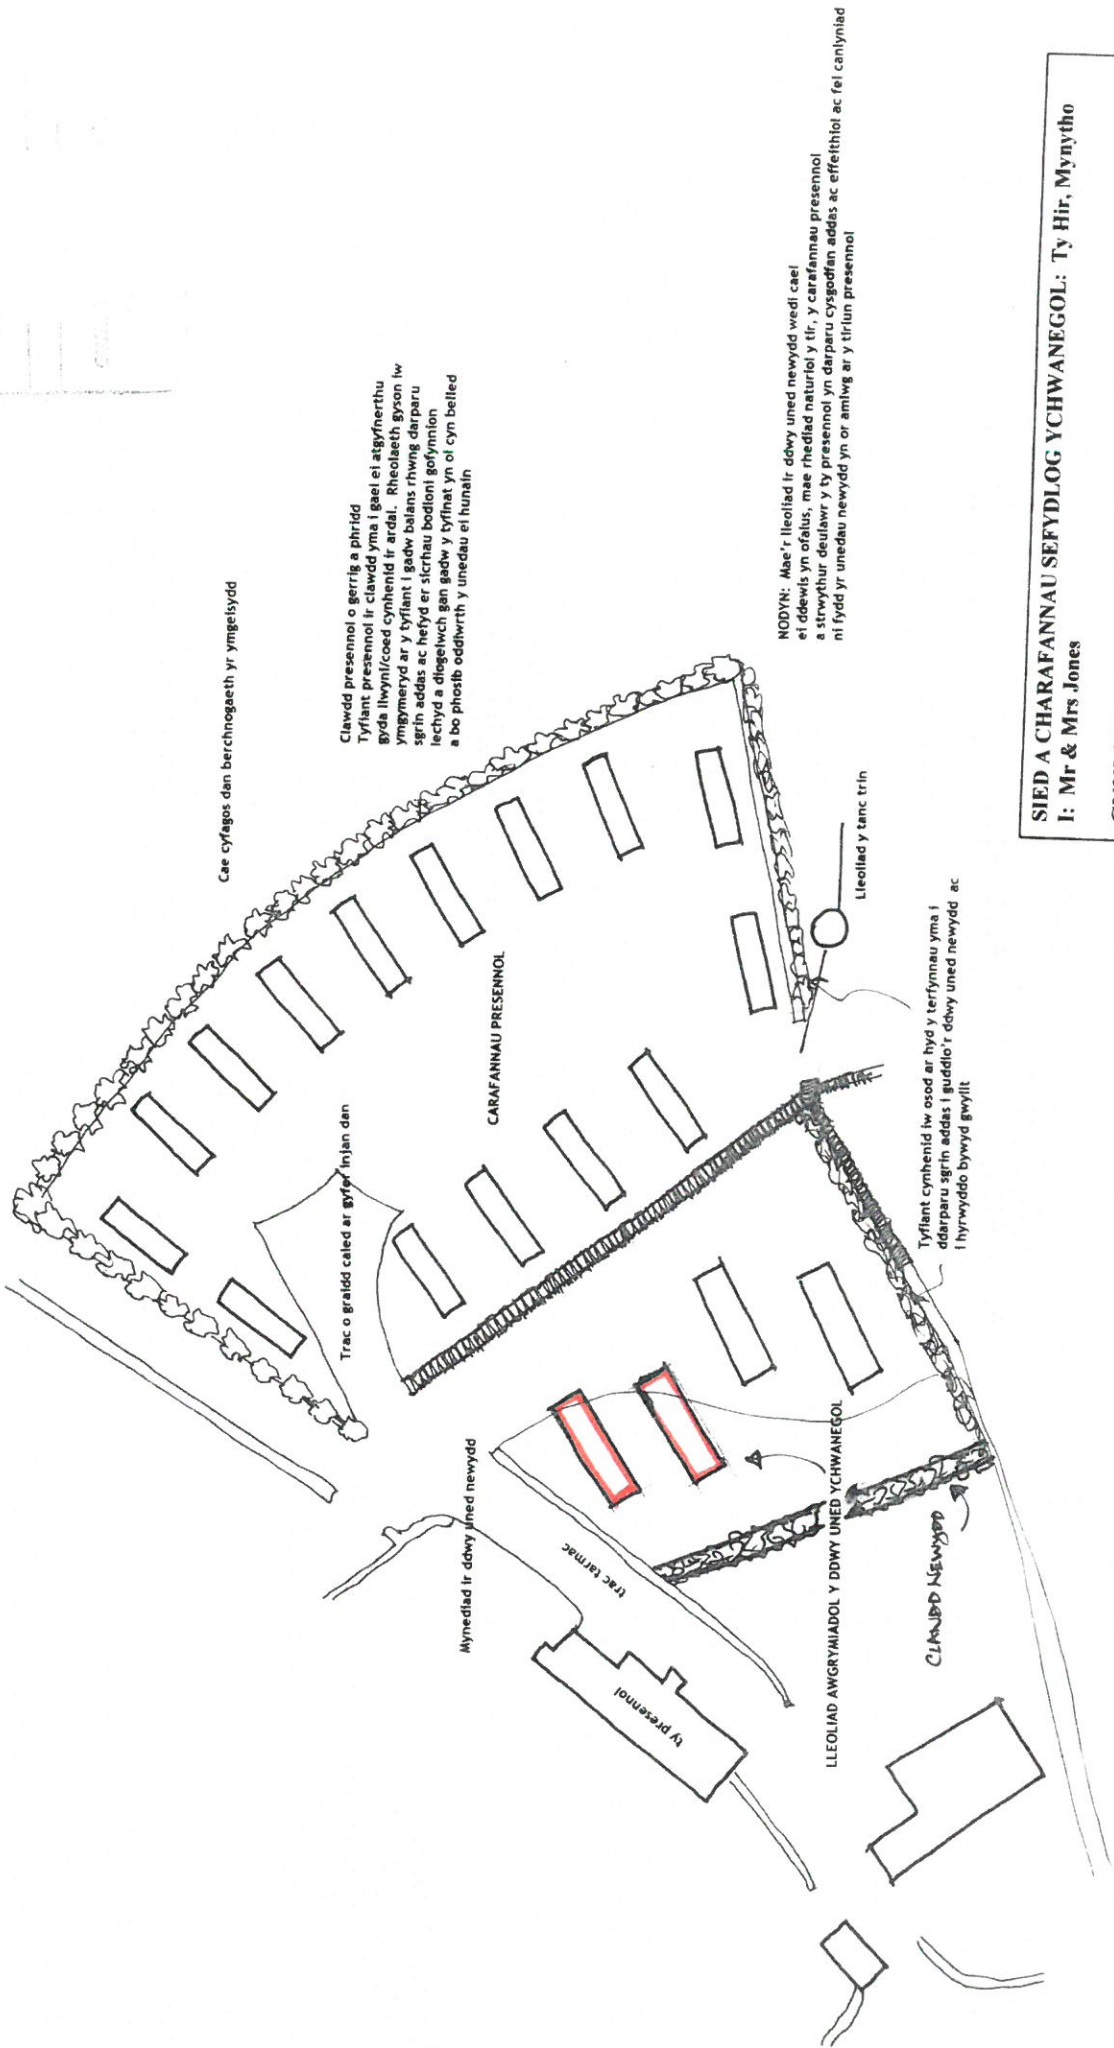

**SIED A CHARAFANNAU SEFYDLOG YCHWANEGOL: Ty Hir, Mynytho**  
**I: Mr & Mrs Jones**

**CYNLLUN BLOC OR SAFLE CARAFANNAU SEFYDLOG**  
 Dyddiad: 15/01/2011  
 Graddfa: 1:500  
 Cynllun RMI: TY 03

Alwyn Griffiths Cof. Cae Cymro, Llanfrynnon, Pwllheli, LL53 6NH. Ffôn/Tel: 01758 750278