


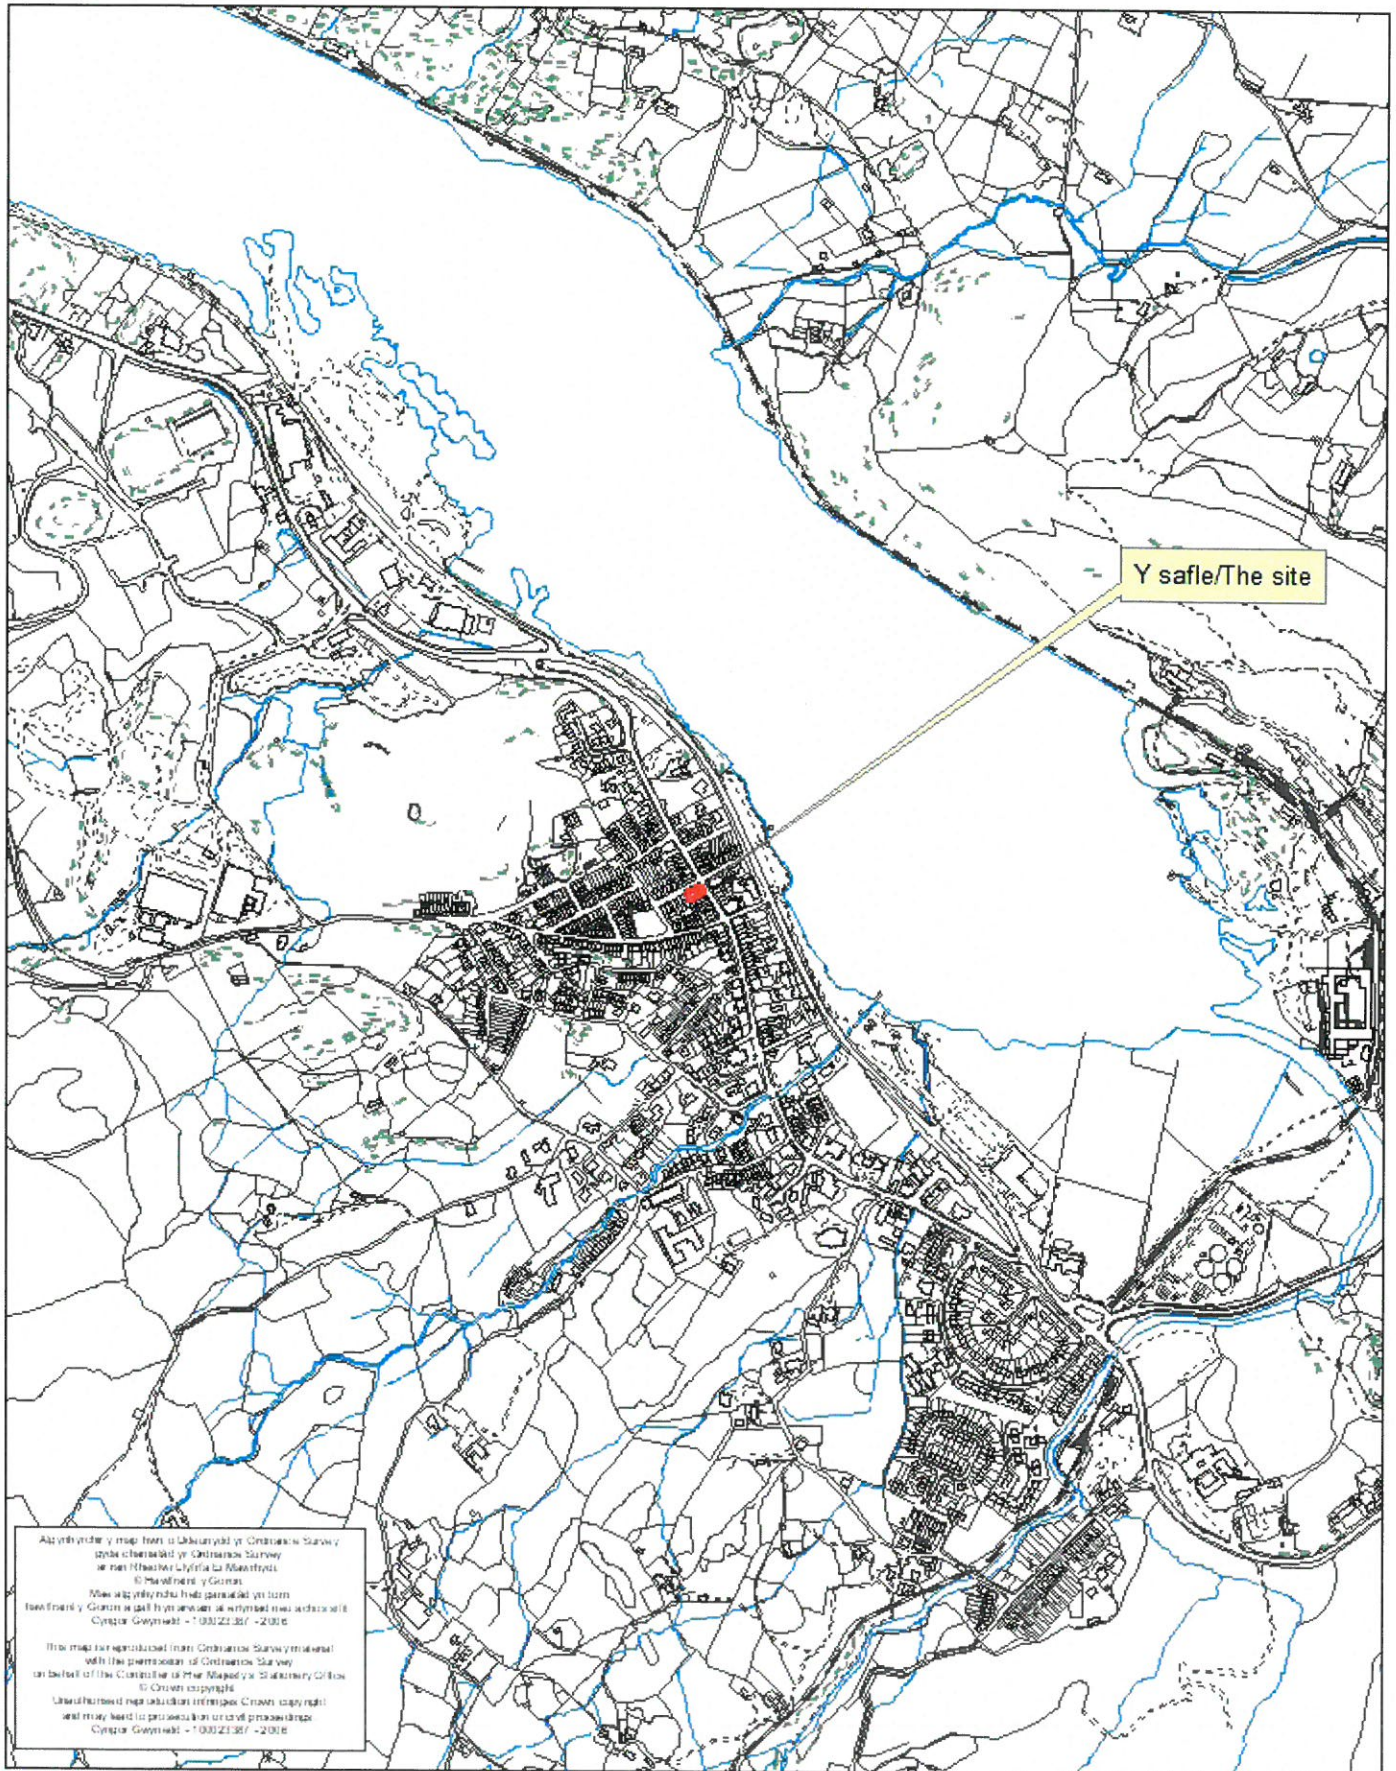

Rhif y Cais / Application Number : C17/0966/15/LL

Cynllun lleoliad ar gyfer adnabod y safle yn unig. Dim i raddfa.
Location Plan for identification purposes only. Not to scale.






DRYCHIAD STRYD FAWR ELEVATION



DRYCHIAD STRYD TURNER ELEVATION

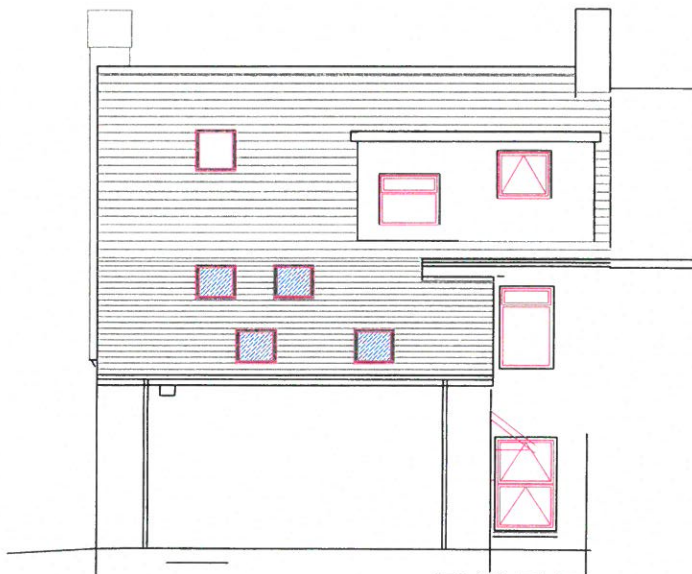

DRYCHIAD CEFN REAR ELEVATION



© HAWLFRANT GERAINT HUW EFANS 2017

NEWIDIADAU/AMENDMENTS RHODDGYD/ISSUED

GERAINT EFANS PENSAR
ARCHITECTS

YR HEN YSGOL • BRYNREF AIL
GWYNEDD • LL55 3NR
TEL 01286 685483
smydf@a:geraintefans.com


PROJECT
HEN BANC MIDLAND
STRYD FAWR
LLANBERIS

PROPOSED ELEVATIONS

GRADFFA 1:100@A3 RHIF DRG NO.
DYDDIAD 15/09/2017 J06BNCMDLLB/
DYLUNWYD GE FB.07



DRYCHIAD STRYD FAWR ELEVATION

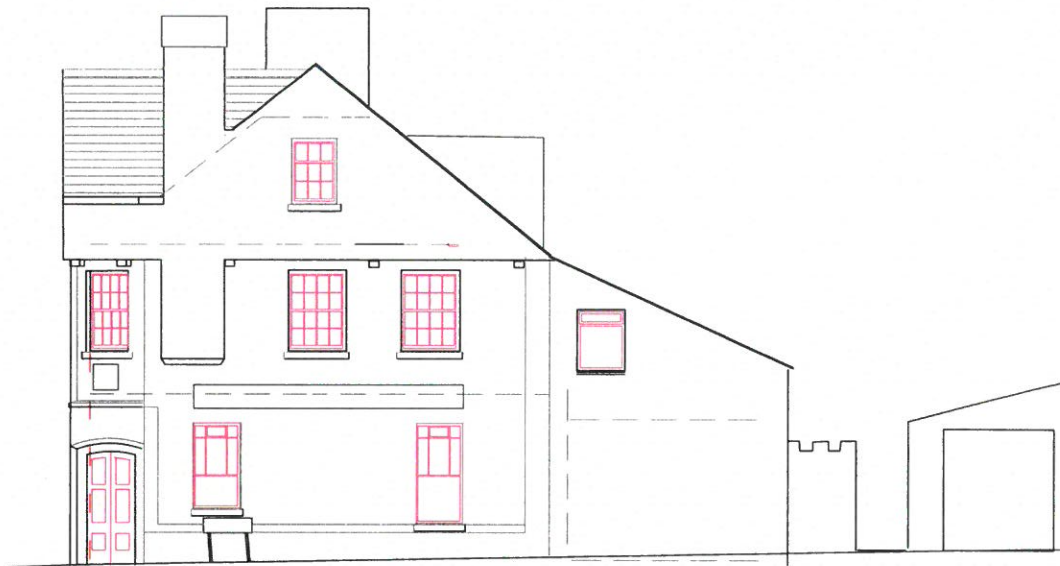

DRYCHIAD TURNER STREET ELEVATION



© HAWLFRANT GERAIANT HUV EFANS 2017

NEWIDIADAU/AMENDMENTS RHODDWDYD/ISSUED

GERAIANT EFANS PENSAR
ARCHITECTS

YR HEN YSGOL • BRYNREFAIL
GWYNEDD • LL55 3NR

TEL 01286 685483

swydfia@geriantefans.com

PROSIECT

HEN BANC MIDLAND
STRYD FAWR
LLANBERIS

EXISTING ELEVATIONS


GRADDFA 1:100@A3 RHEF DRG.NC.


DYDDIAD 15/09/2017

DYLUUNWYD GE


J06BNCMIDLLB/

FM.03.

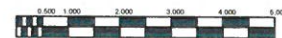

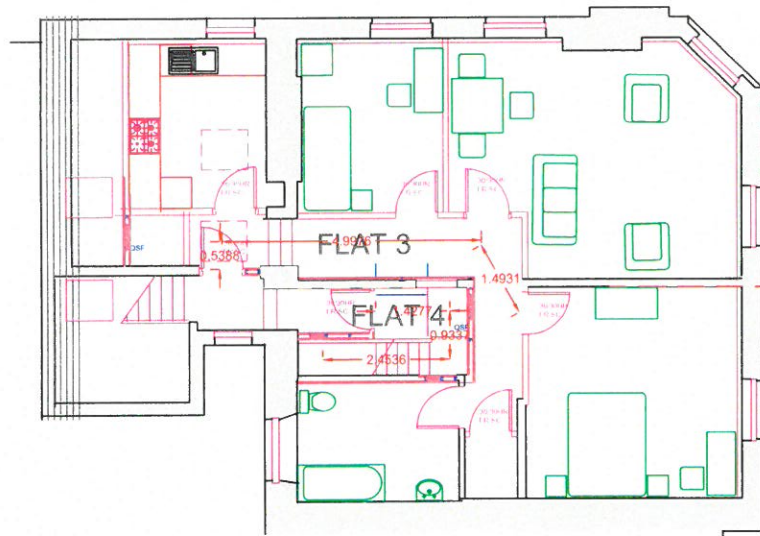

LLAWR CANOL FIRST FLOOR

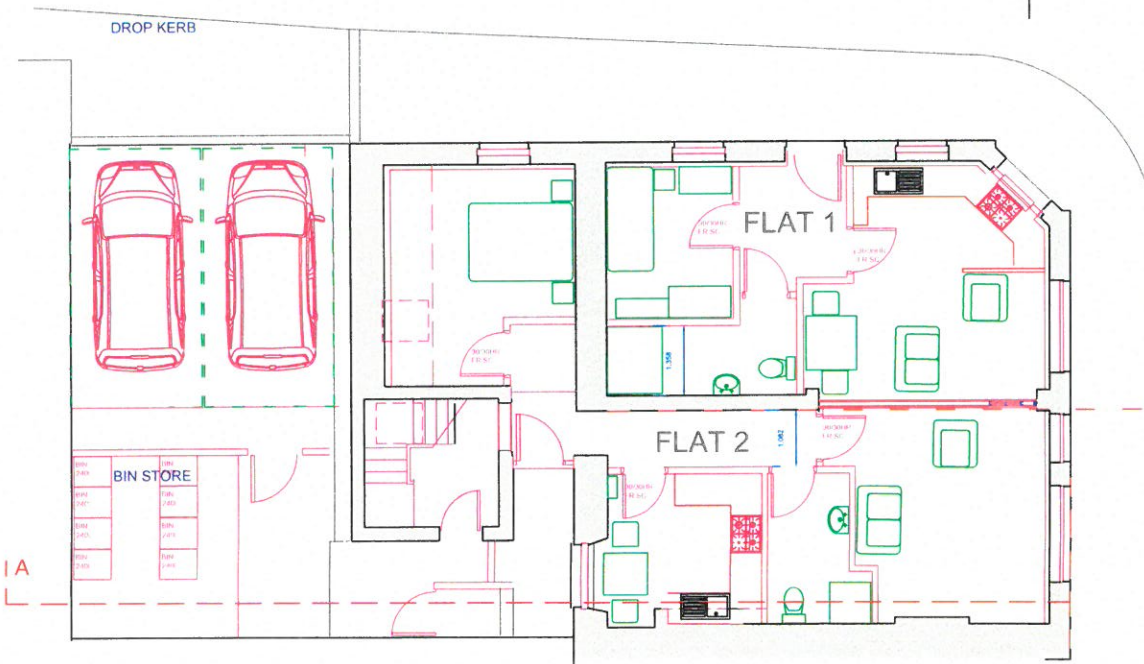

LLAWR GWAELOD GROUND FLOOR

© HAWLFRANT GERAINT HJW EFANS 2017

A means of escape 21/09/2017

CLE 19/09/2017

NEWIDIADAU/AMENDMENTS

RHODDWDY/ISSUED

GERAINT EFANS PENSÆR ARCHITECTS



YR HEN YSGOL • BRYNREFAIL
GWYNEIDD • LL55 3NR

TEL 01286 685483

myodfa@geraintefans.com

PROJECT
HEN BANC MIDLAND
STRYD FAWR
LLANBERIS

PROPOSED GRD FIRST FLOOR PLANS


GRADDFA 1:100@A3 RHIF DRG NO.

DYDDIAD 15/09/2017


DYLUWYD GE

J06BNCMIDL/B
FB 05. A



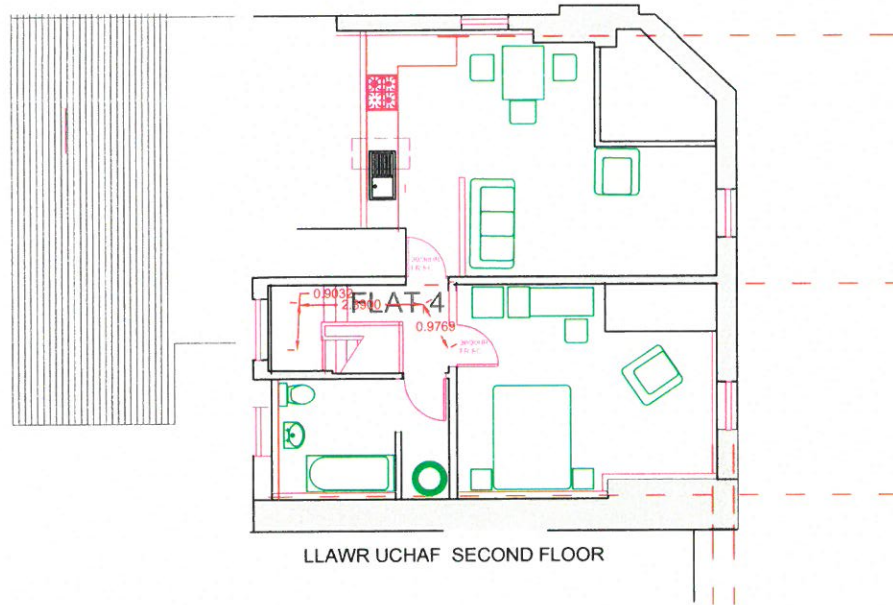

LLAWR UCHAF SECOND FLOOR

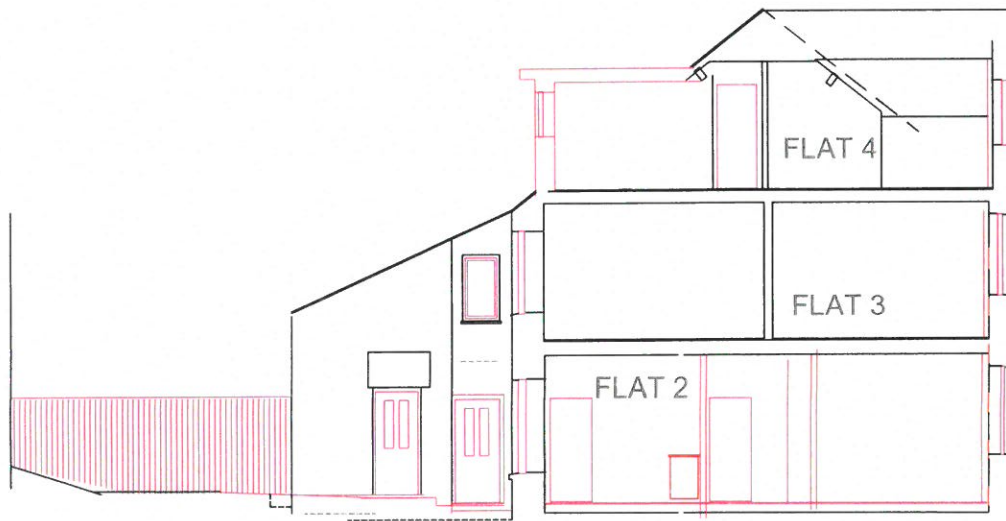

TRAWSDORIAD A-A SECTION



© HAWLFRANT GERANT HUW EFANS 2017

NEWIDIADAU/AMENOMENTS RHODDIWYD/ISSUED

GERANT EFANS PENSÆR ARCHITECTS

YR HEN YSGOI • BRYNREFAIL LL55 3NR
 GWYNEDD • TEL 01286 685483
 swyddfa@gerantefans.com

PROSIECT
 HEN BANC MIDLAND
 STRYD FAWR
 LLANBERIS

PROPOSED SECOND FLOOR PLANS SECTION

GRADDFA 1:100@A3 RHIF DRG.NG.
 DYDDIAD 15/09/2017 J06BNCMIDLLB/
 DYLNWYD GE FB.06.