


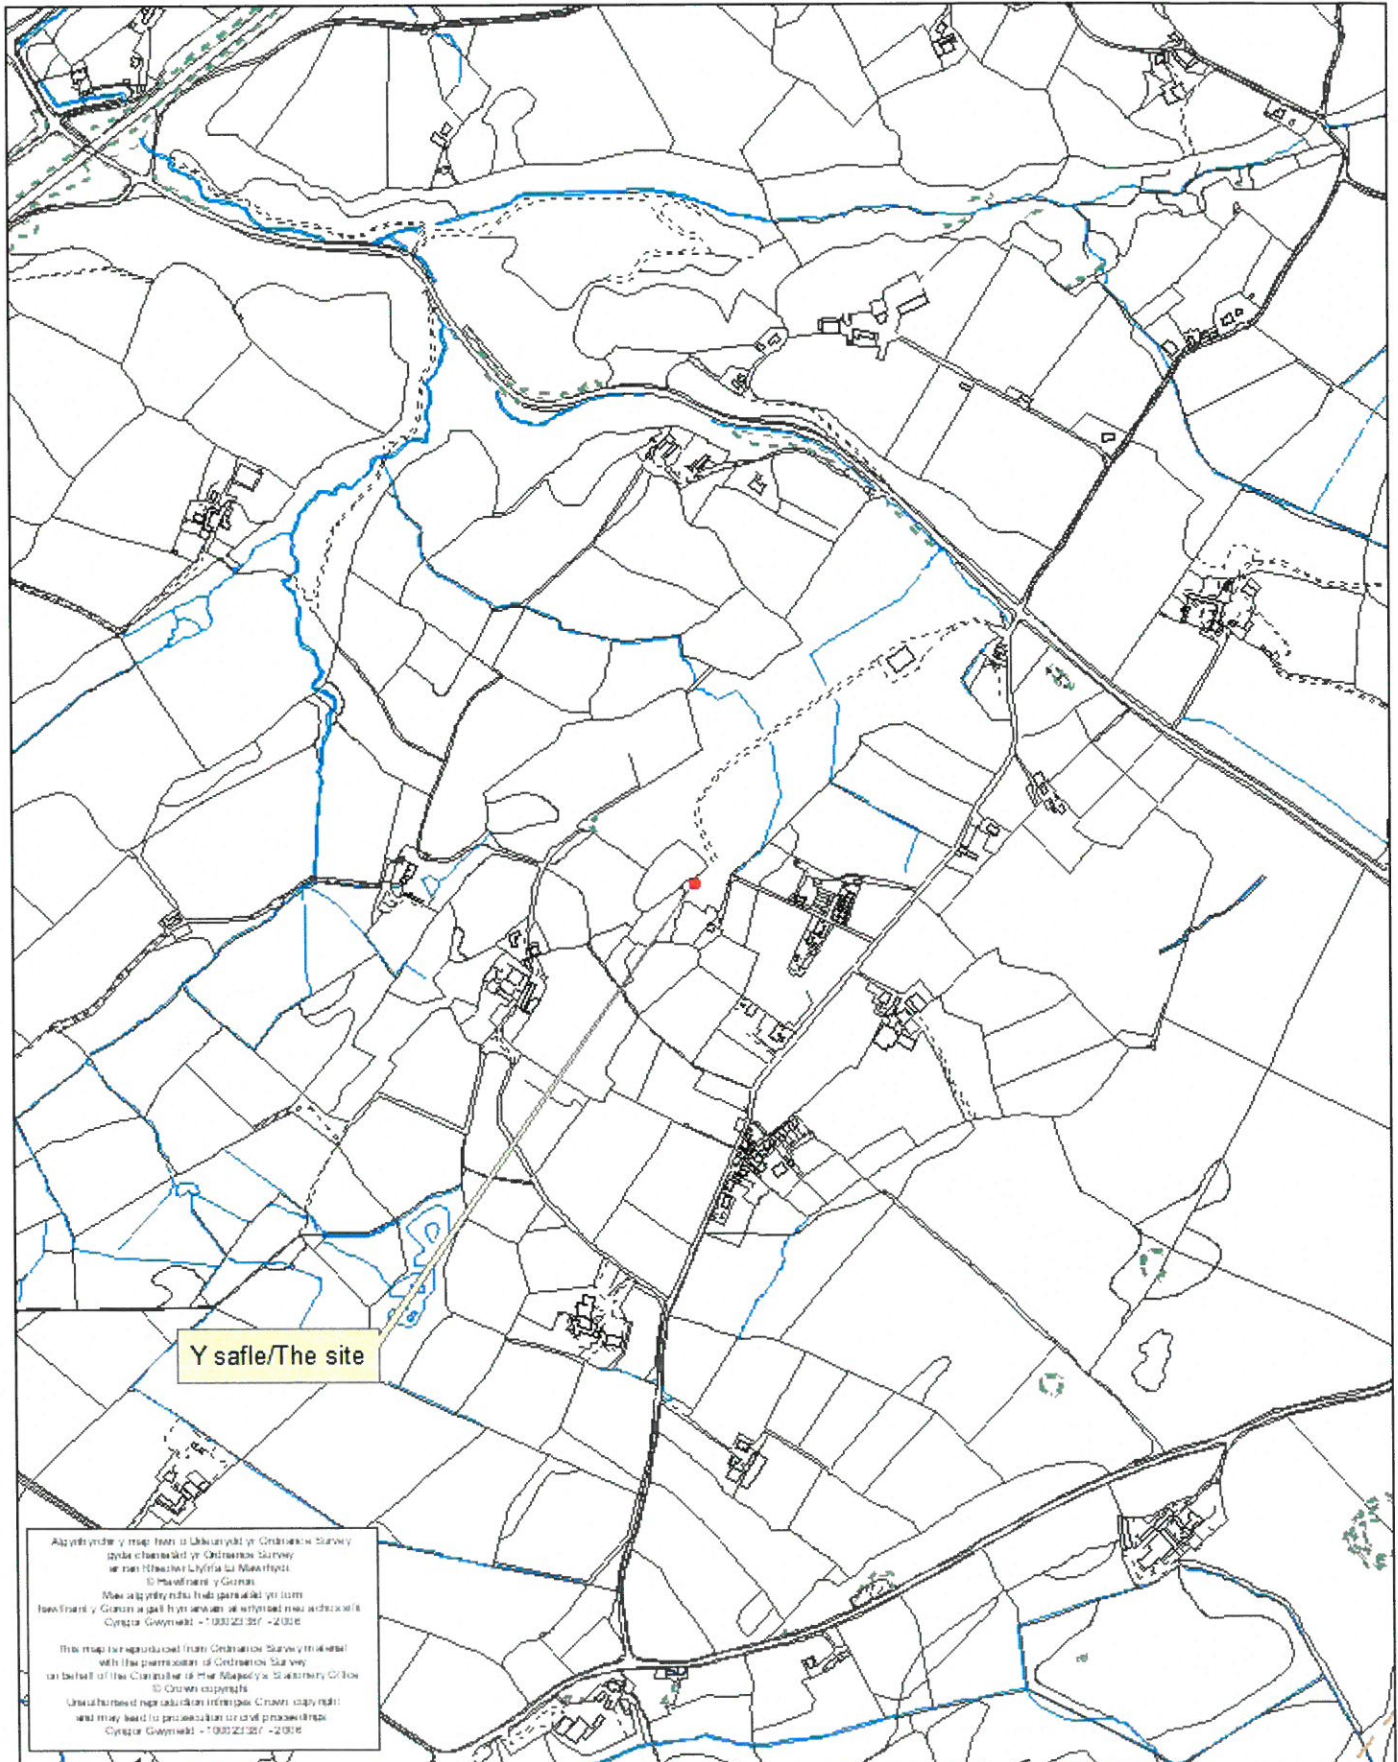


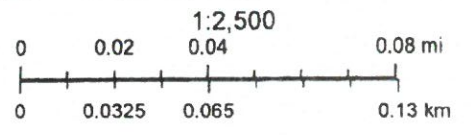
Rhif y Cais / Application Number : C17/1145/18/LL

Cynllun lleoliad ar gyfer adnabod y safle yn unig. Dim i raddfa.
Location Plan for identification purposes only. Not to scale.









COED BIACH
 OWNERSHIP OF LAND





SHED. 6 metres x 5 metres
 SLATE STONE TRACK. 35 metres long, 2 metres wide

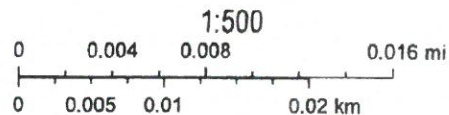

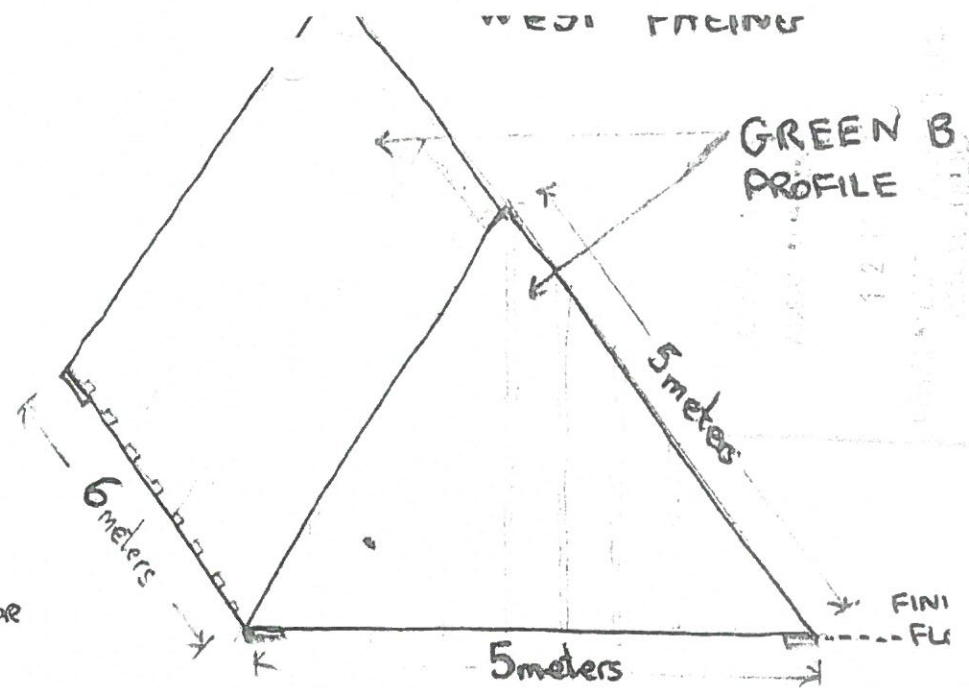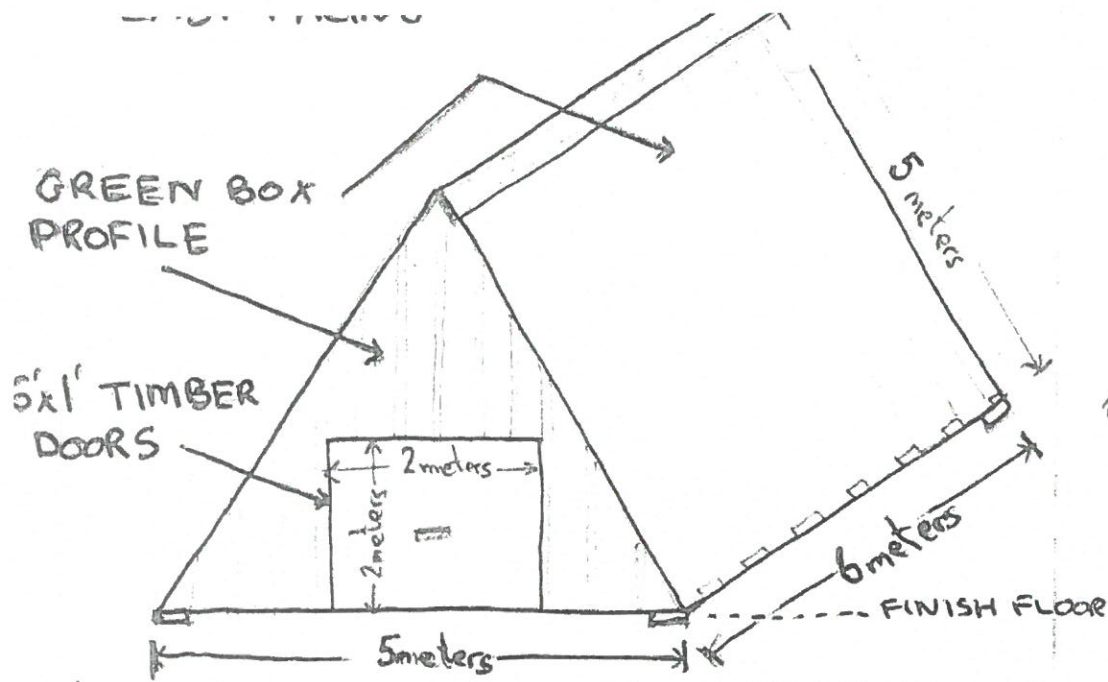

PROPOSED SHED AT COED BACH PENGRAIG, ALUN WILLIAMS.
 ARGRAIG, SEION, LLANDDEINIOLEN, GWYNEDD, LL55 3AG

