




Rhif y Cais / Application Number : C17/0372/30/LL

Cynllun lleoliad ar gyfer adnabod y safle yn unig. Dim i raddfa.
Location Plan for identification purposes only. Not to scale.

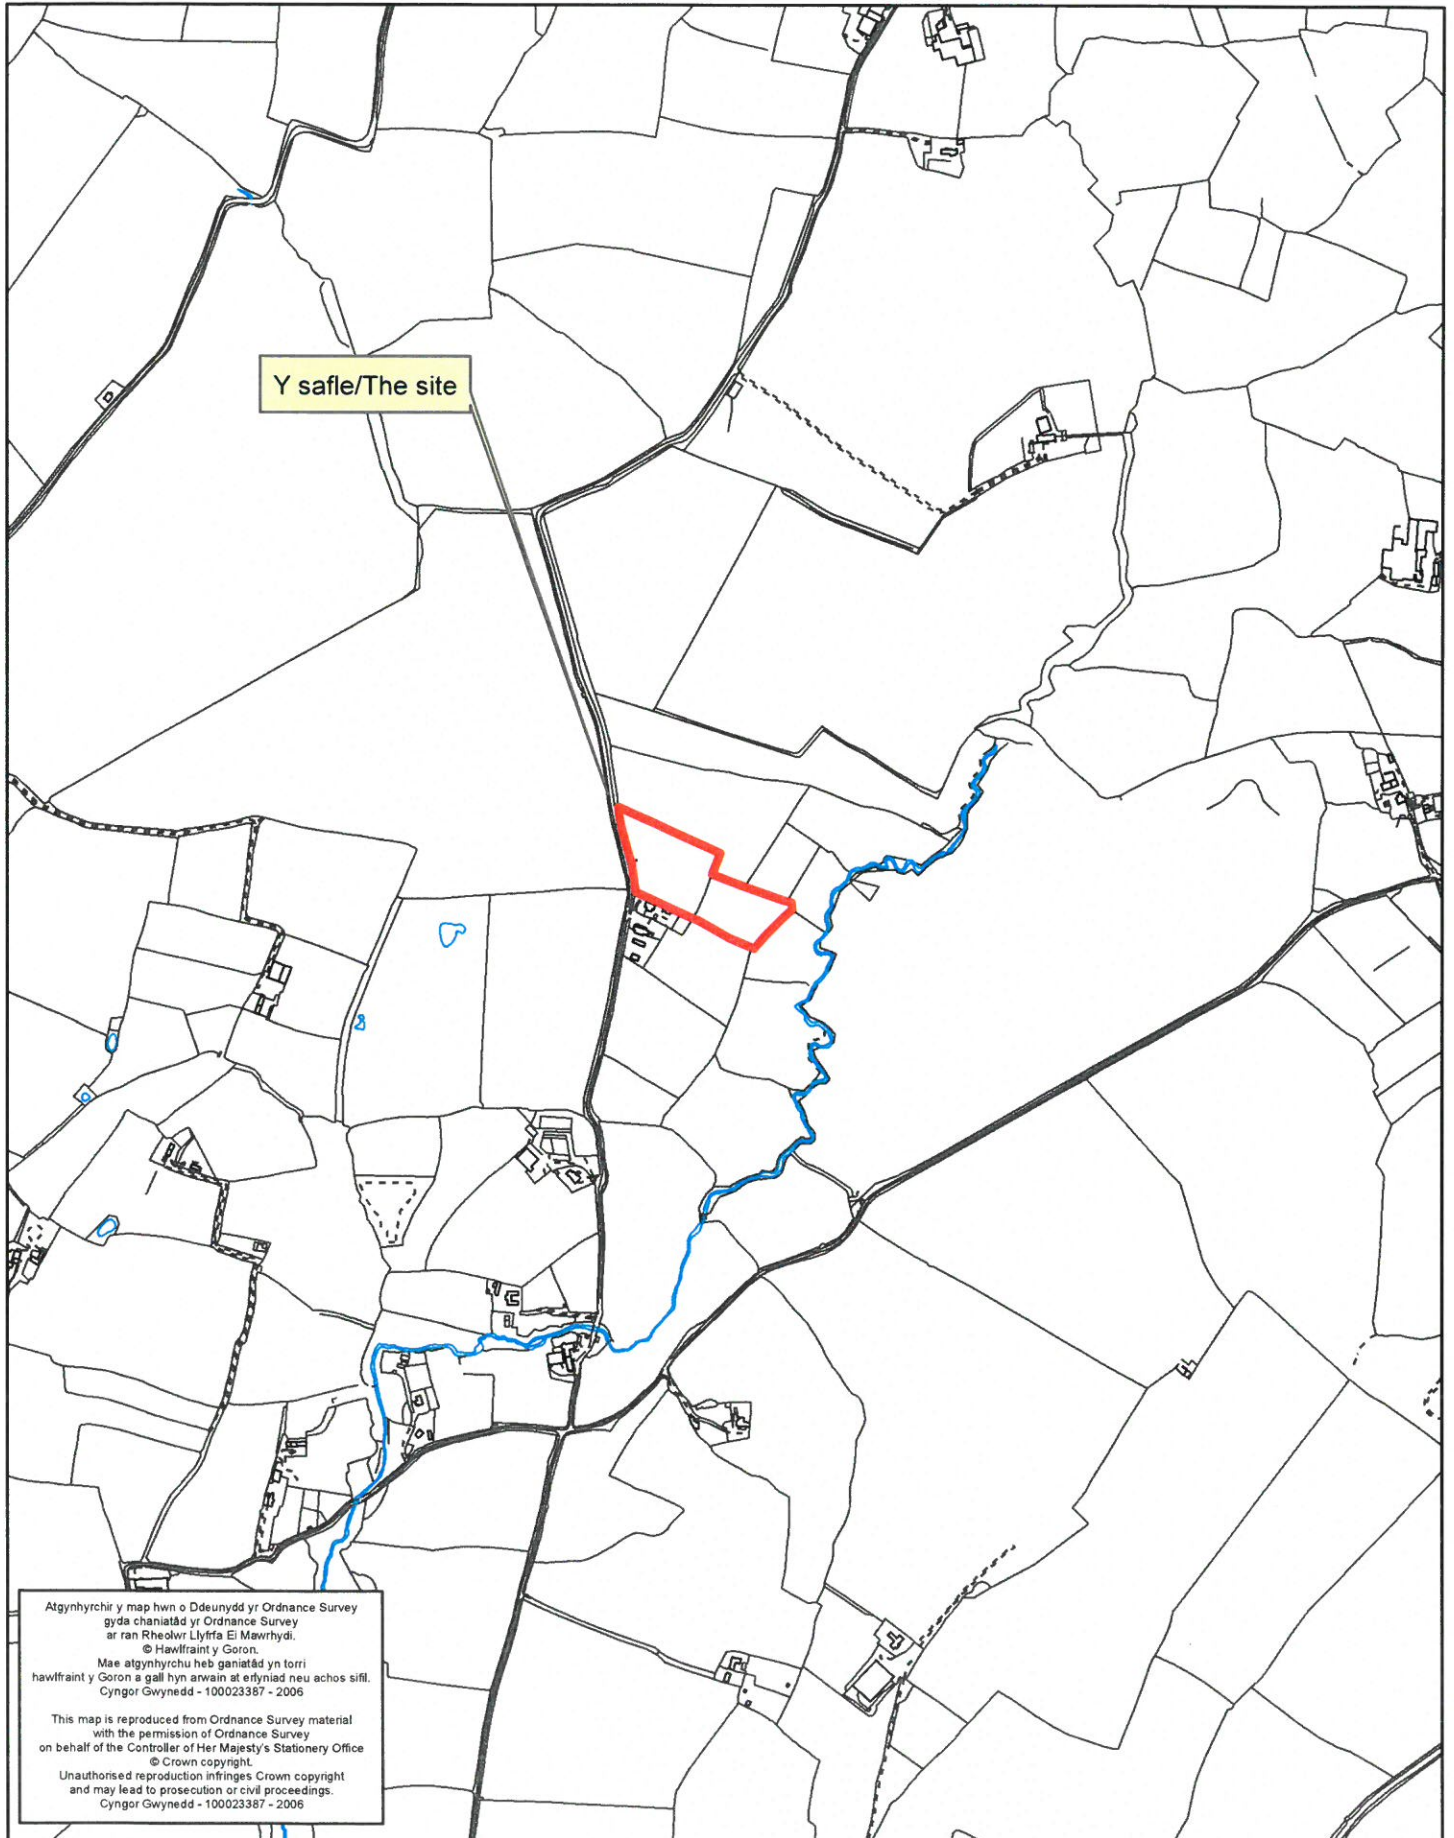

Atgynhychir y map hwn o Ddeunydd yr Ordnance Survey gyda chaniatâd yr Ordnance Survey ar ran Rheolwr Llyfrfa El Mawrhydi. © Hawlfraint y Goron.
Mae atgynhychu heb ganiatâd yn torri hawlfraint y Goron a gall hyn arwain at erlyniad neu achos sifil. Cyngor Gwynedd - 100023387 - 2006

This map is reproduced from Ordnance Survey material with the permission of Ordnance Survey on behalf of the Controller of Her Majesty's Stationery Office © Crown copyright.
Unauthorised reproduction infringes Crown copyright and may lead to prosecution or civil proceedings. Cyngor Gwynedd - 100023387 - 2006


CYNGOR GWYNEDD

ADRAN RHEOLEDDIO

18 EBR 2017


GWASHNAETH CYNLLUNIO AC
AMGYLCHEDD



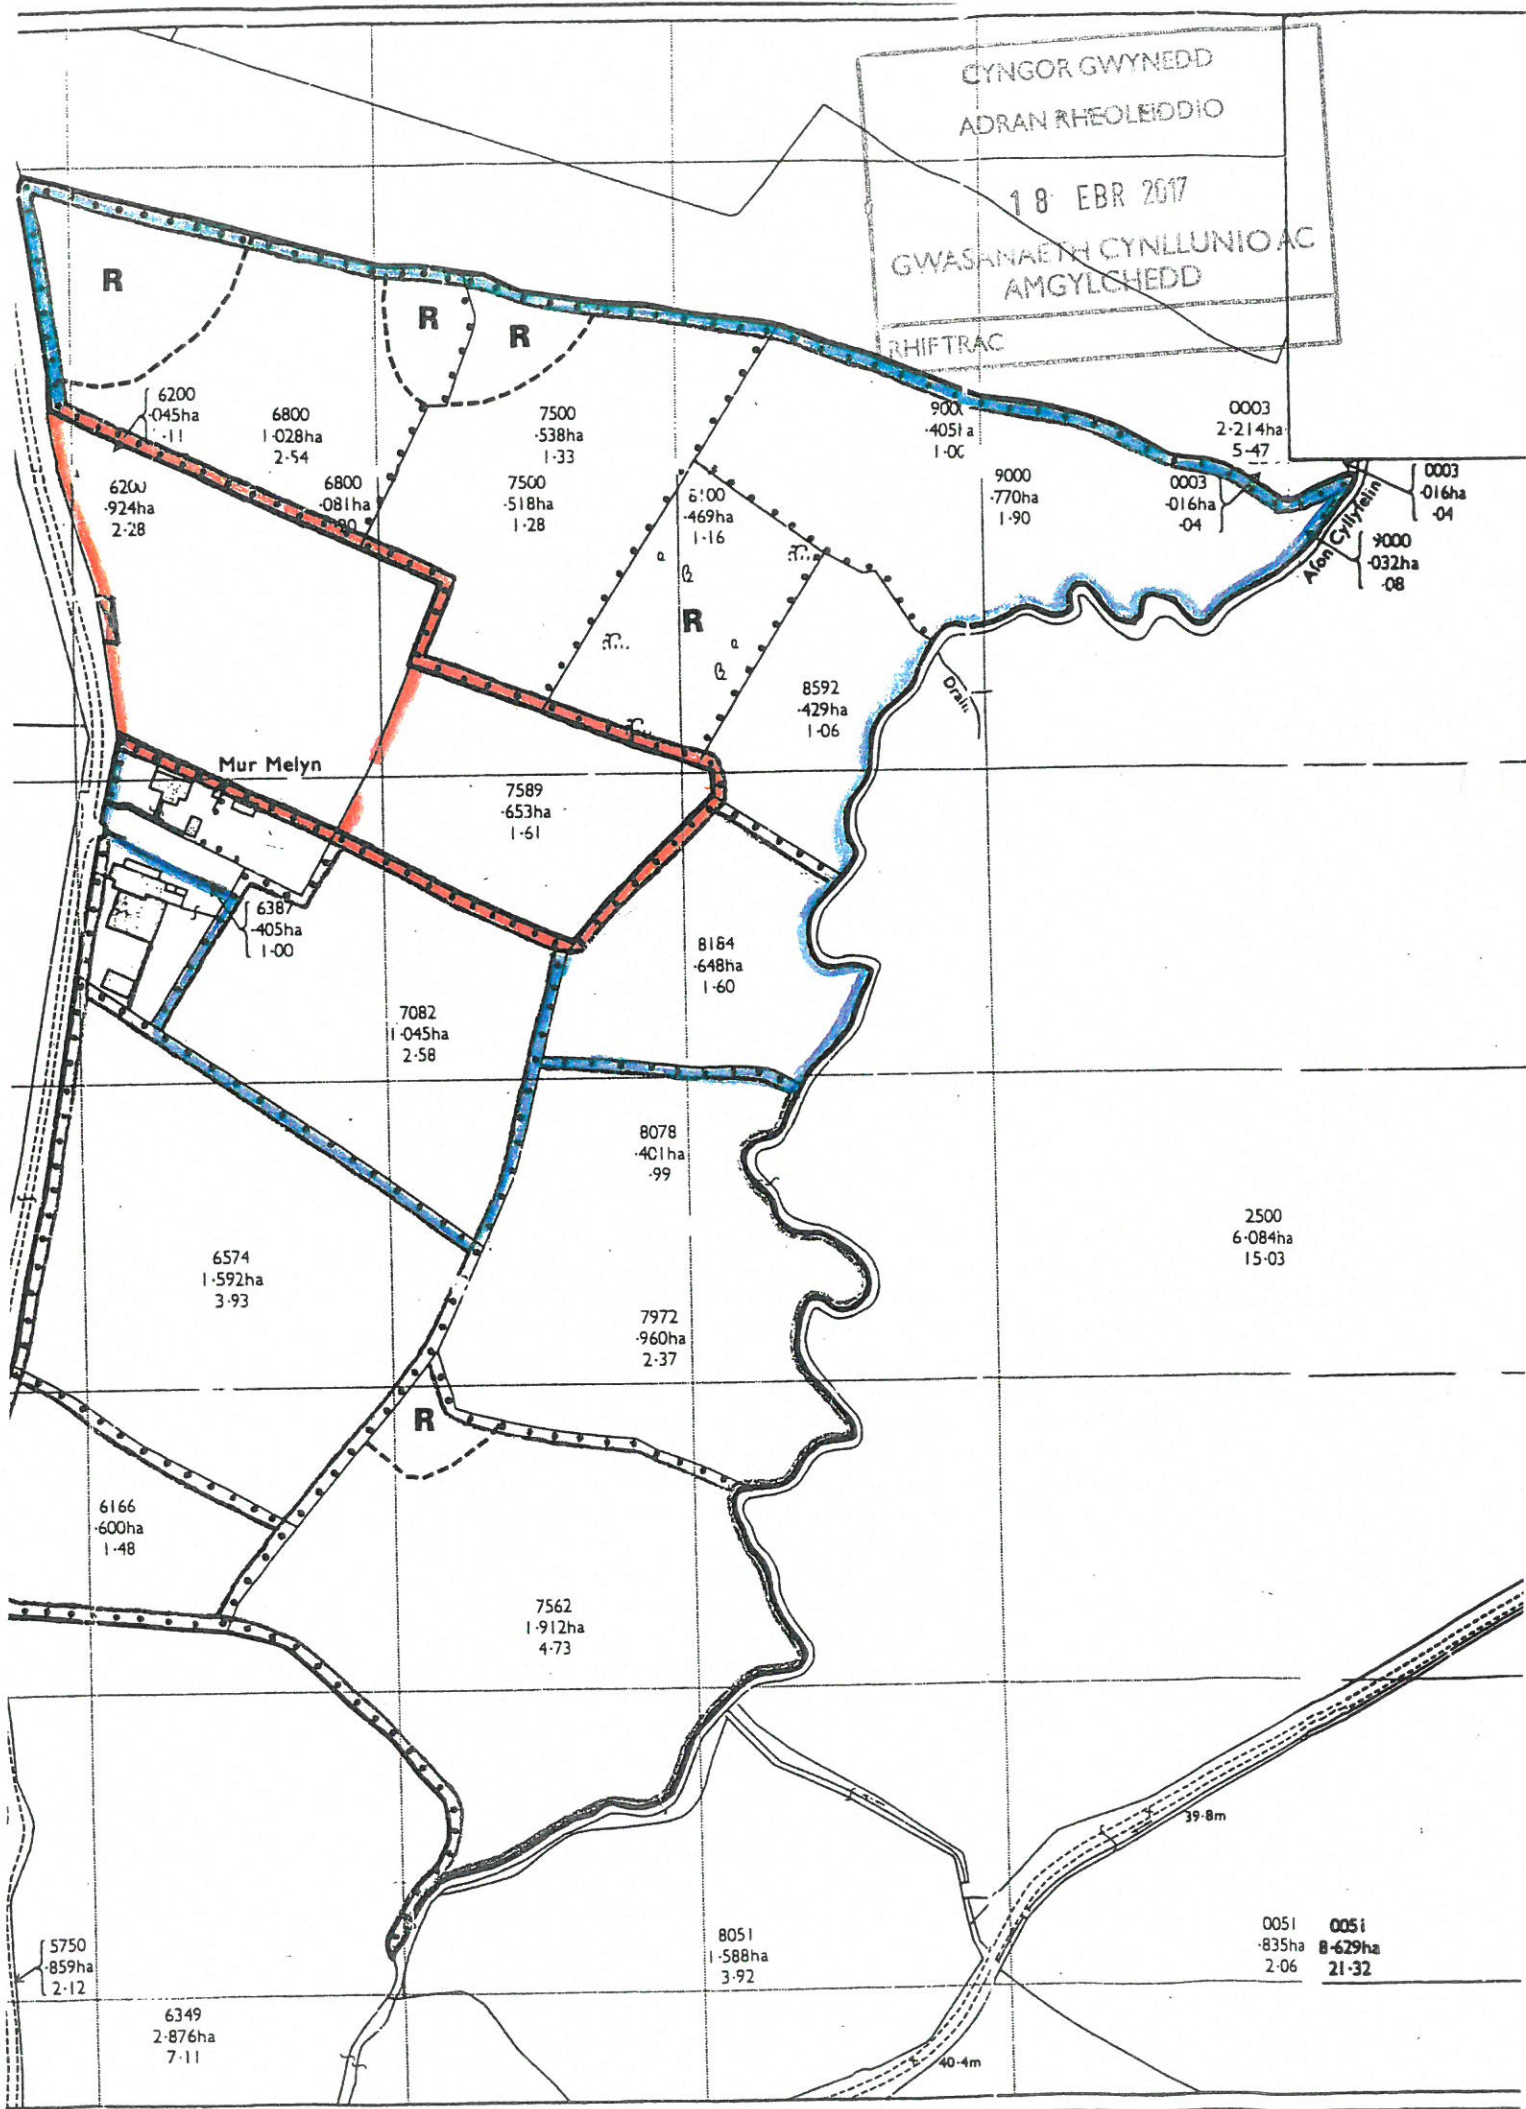





RHIFTRAC

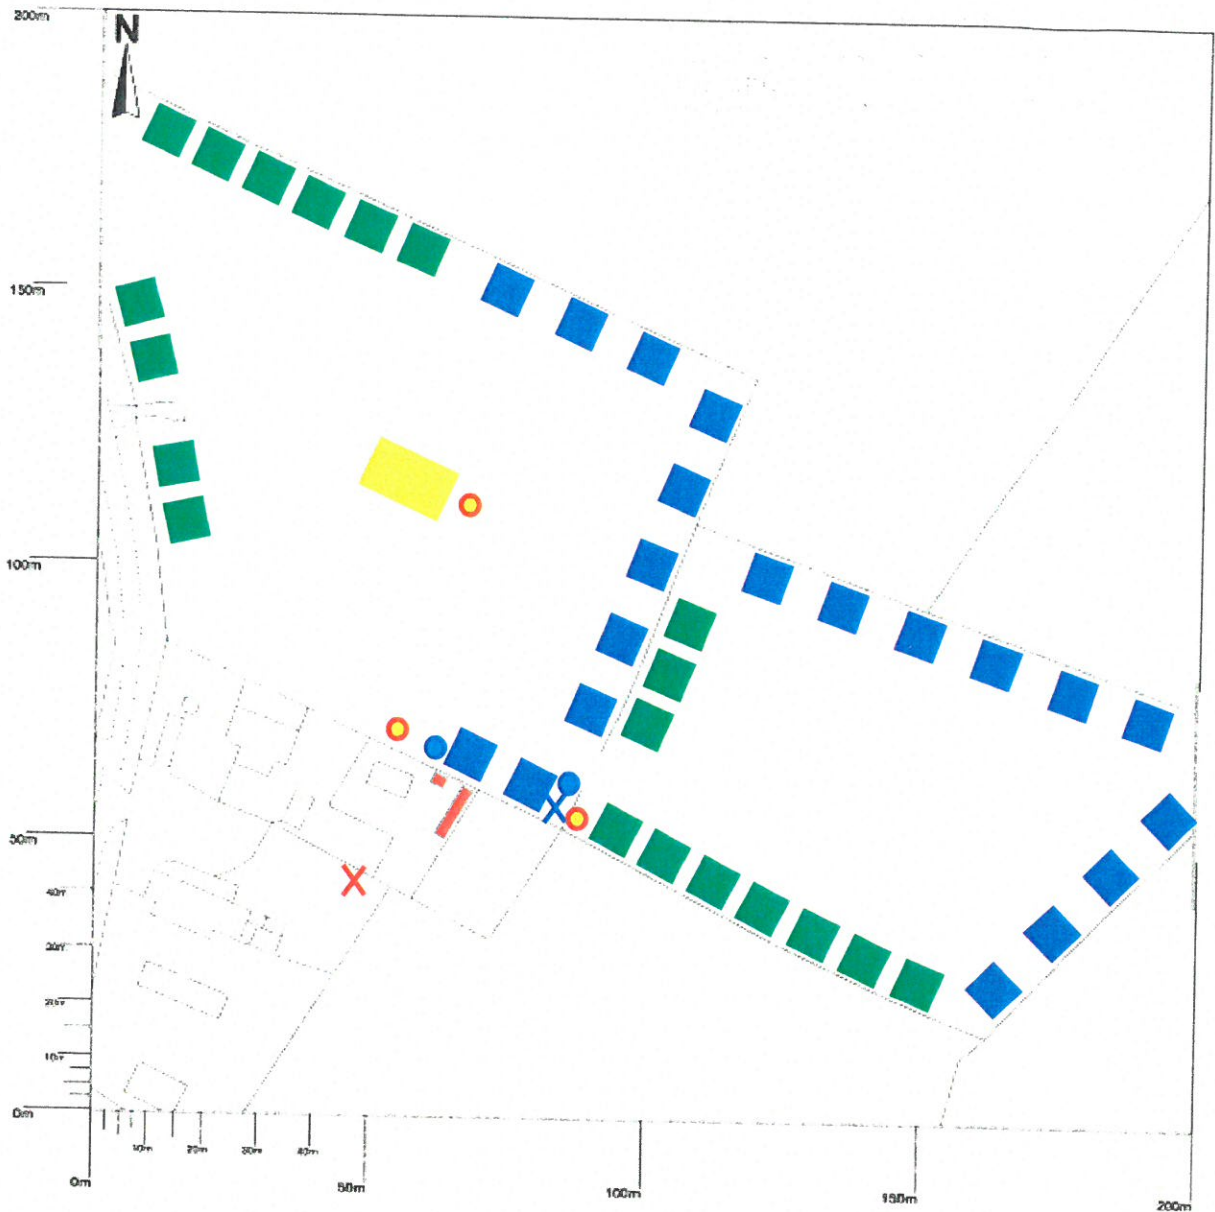

1:2500

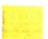SITE PLAN - 17/85/SP/01




-  PROPOSED TENT PITCHES
-  PROPOSED TOURING CARAVAN PITCHES
-  PROPOSED CHILDRENS PLAY AREA
-  DRINKING WATER
-  FIRE EXTINGUISHERS
-  TOILET AND SHOWER FACILITIES
-  DISHWASHING FACILITIES
-  FIRE MUSTER POINT

CYNLLUN DIWYGIEDIG
 REVISED PLAN


Derbyniwyd/Received 30/01/18
 Llofnod/signature GJ

PITCH PLAN - 17/85/PP/02

TOURING CARAVAN PITCHES— GENERAL ARRANGEMENT PLAN

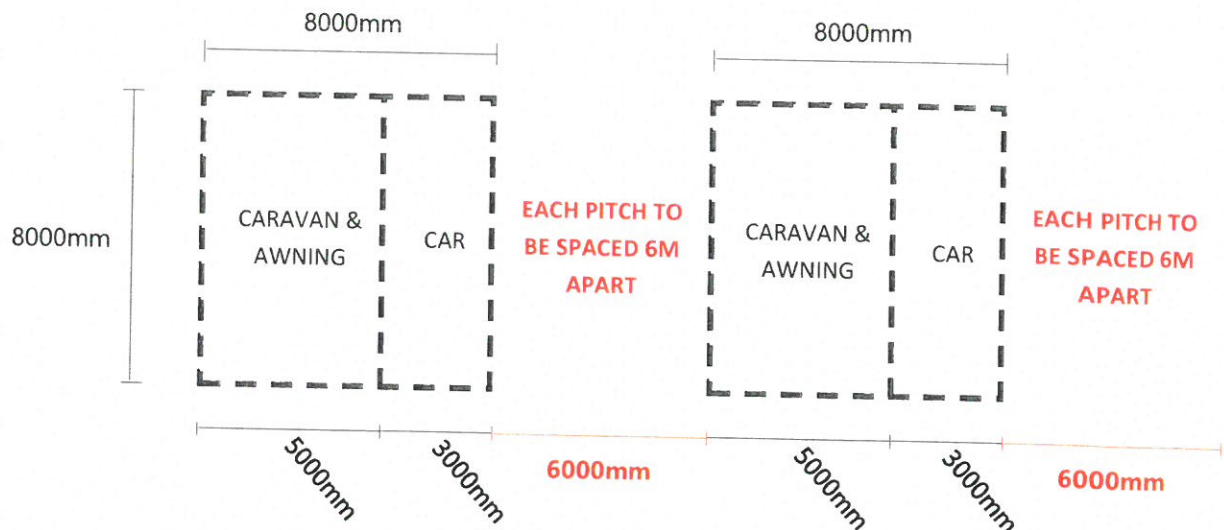

TENT PITCHES— GENERAL ARRANGEMENT PLAN

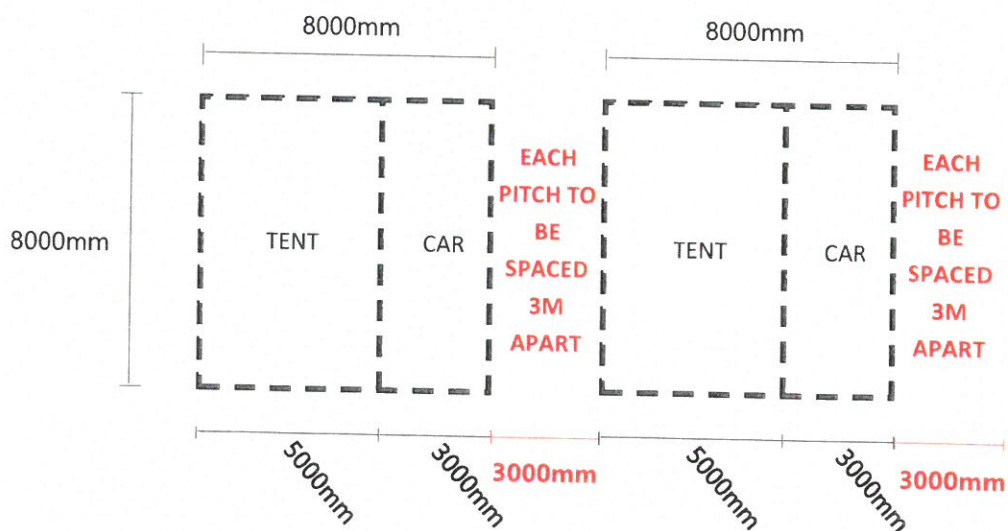


TOURING & CAMPING SITE
MUR MELYN, RHOSHIRWAUN, PWLLHELI



CYNAN CONSULTING

CYNLLUN DIWYFODIG
REVISED PLAN
Derbyniwyd/Received 30/01/18
Llofnod/signature [Signature]

PLANTING PLAN - 17/85/PP/03

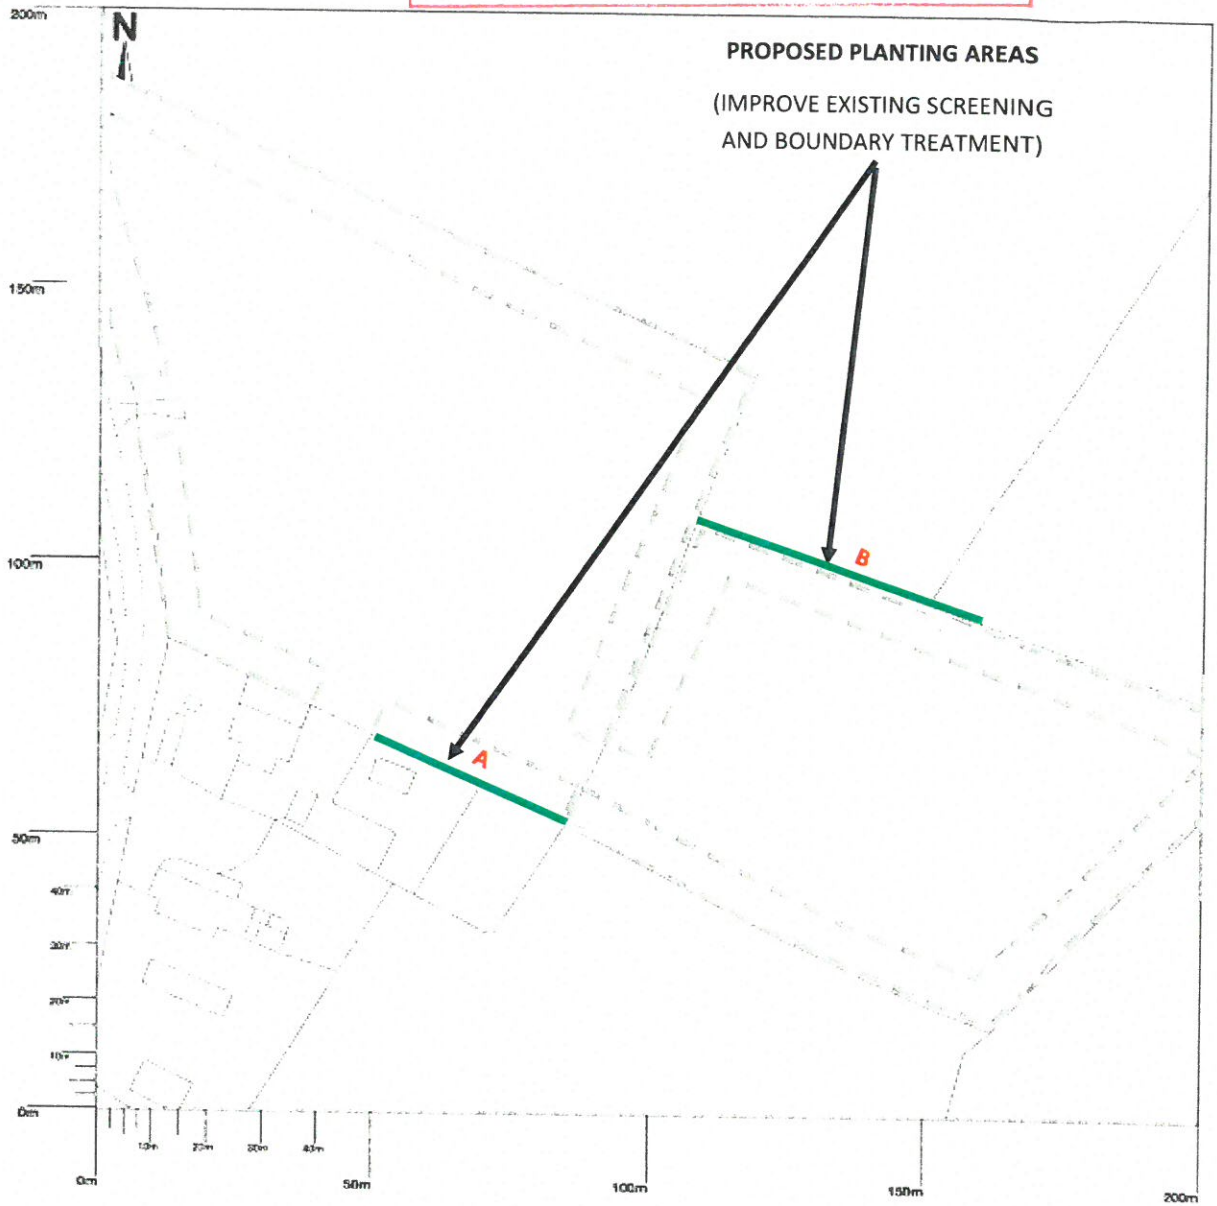


Planting Zone A - Planting Distance: 40m

Planting Zone B - Planting Distance 58m

Please refer to Planting details for further details


PROPOSED CHILDRENS PLAY AREA - 17/85/PCPA/05

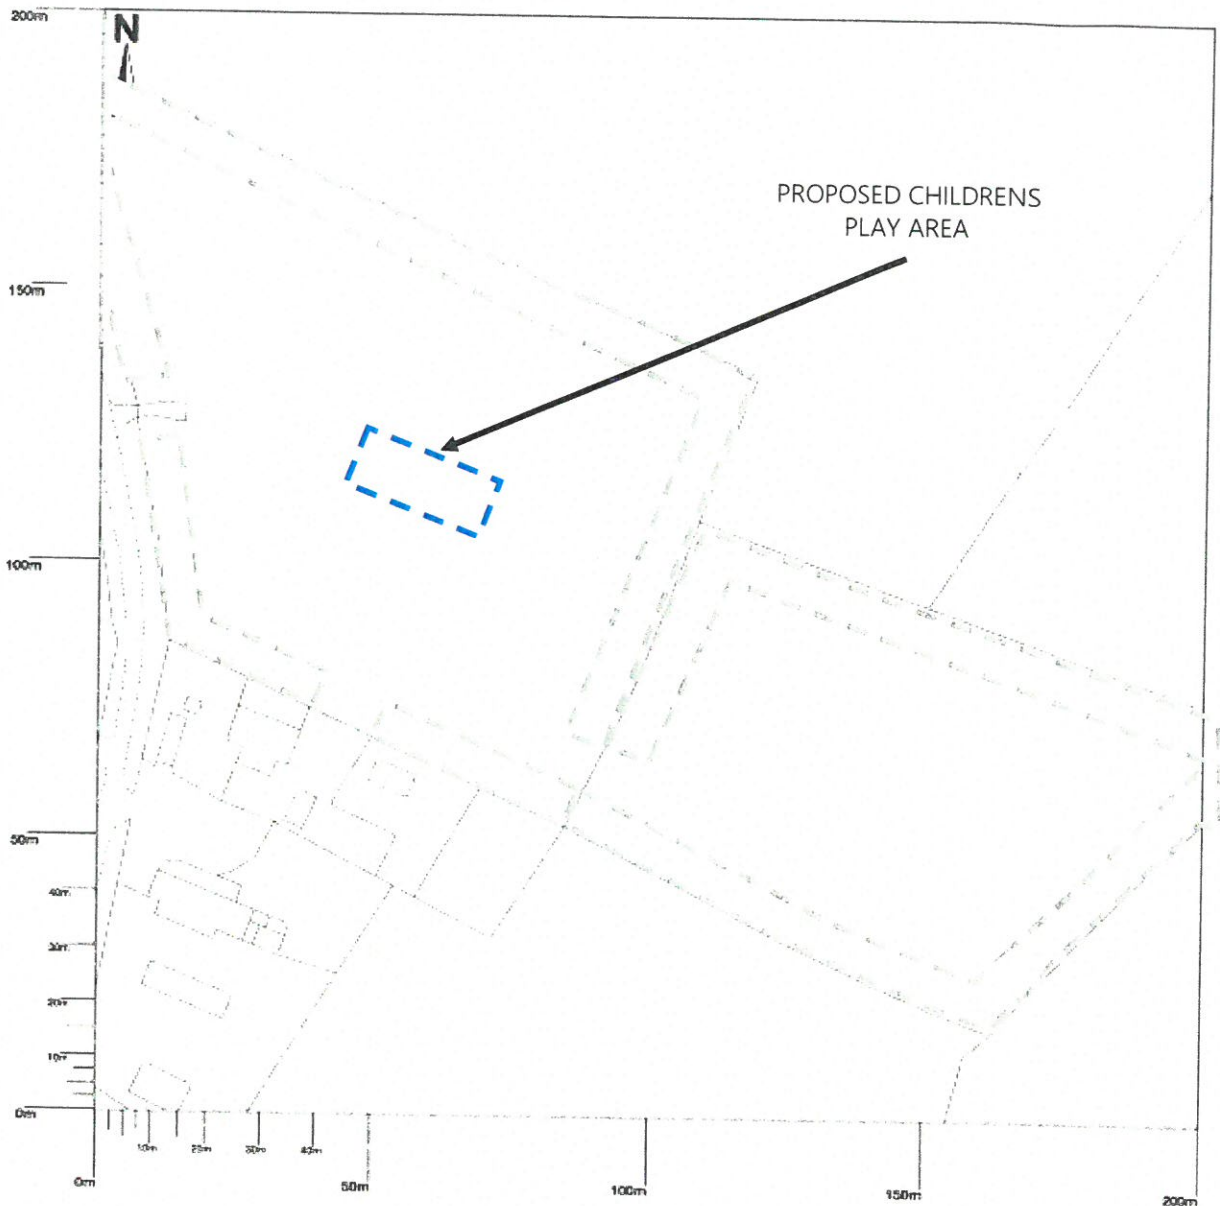

The applicant proposes to create a permanent children play area and picnic space which as shown above will be located at a central location within the main field ensuring the safety of younger visitors. The proposed children's play area will be surfaced by wood chip and will include a climbing frame, slide and swings for use by guests. Picnic benches will also be provided to allow for a central hub for guests to enjoy.

CYNLLUN DIWYGIEDIG
REVISED PLAN

Derbyniwyd/Received 30/01/18
Llofnod/signature GD

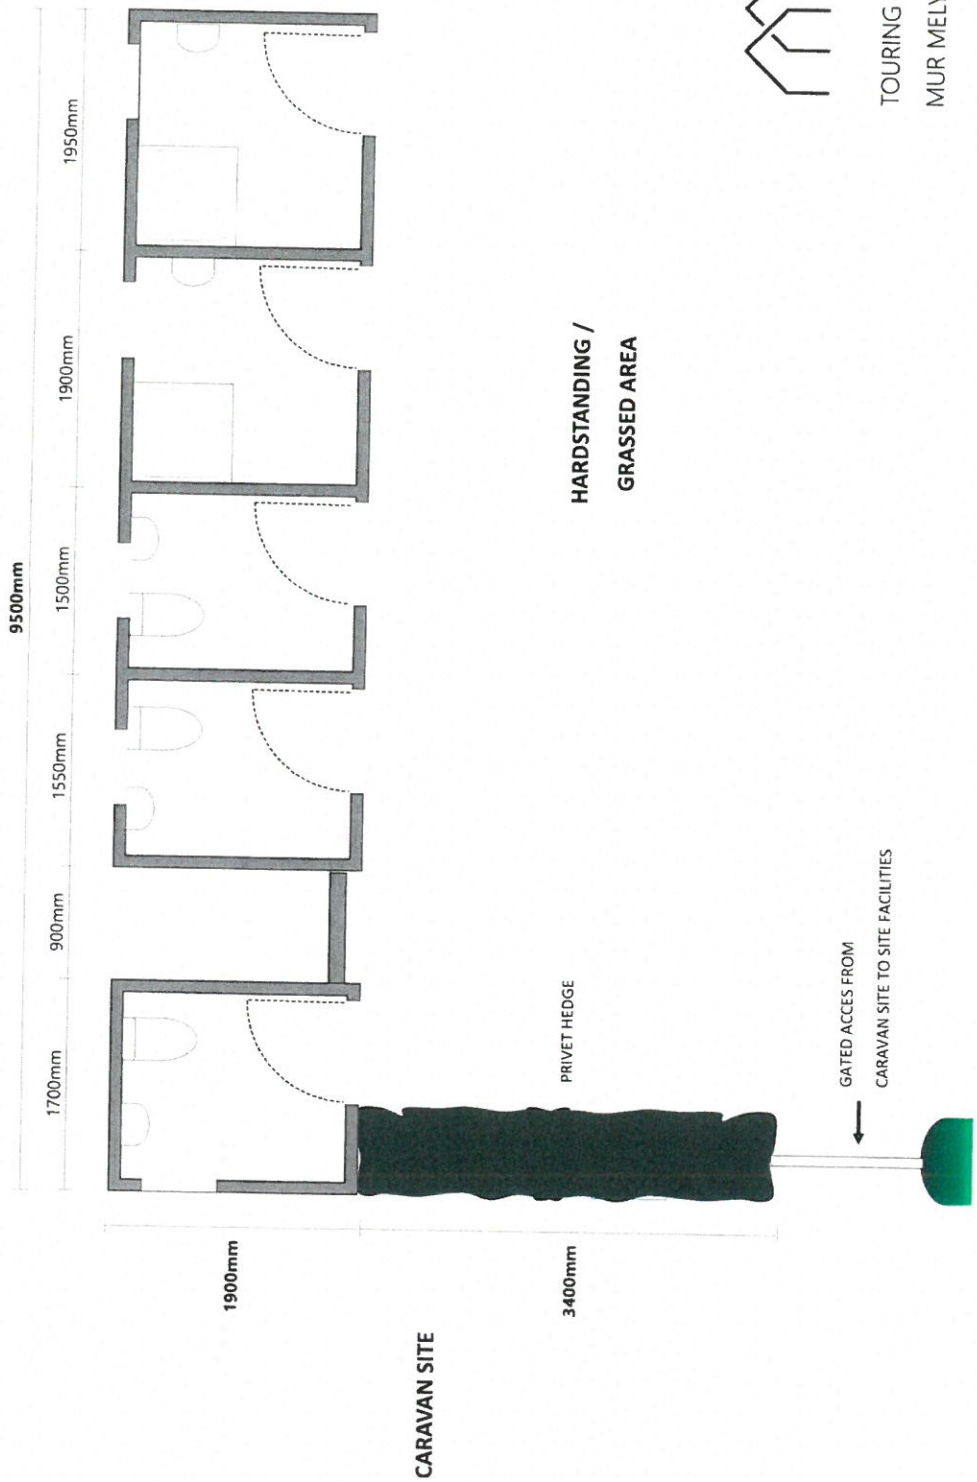


CYNAN CONSULTING



TOURING & CAMPING SITE
 MUR MELYN, RHOSHIRWAUN, PWLLHELI

EXISTING SITE PLAN - 17/85/ESP/06


1:40 @ A3

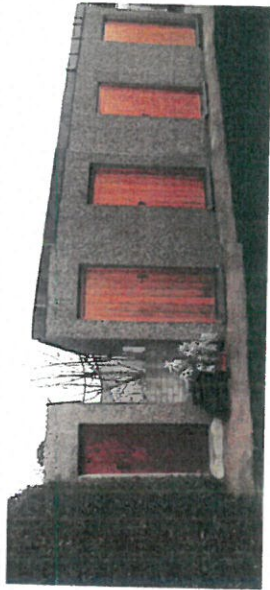

1900mm

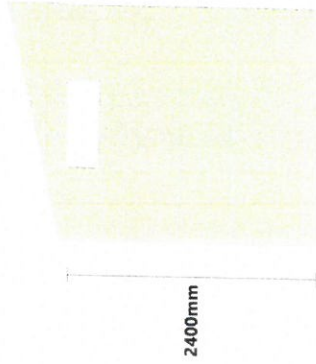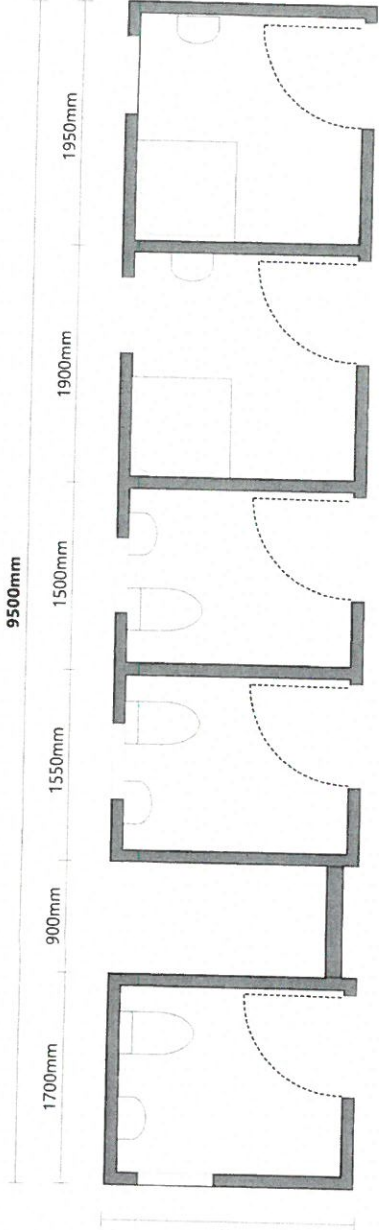


2400mm

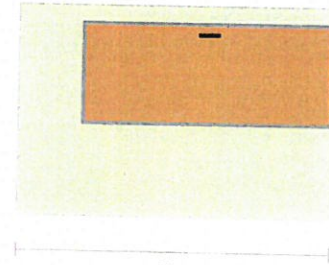

2500mm


2500mm

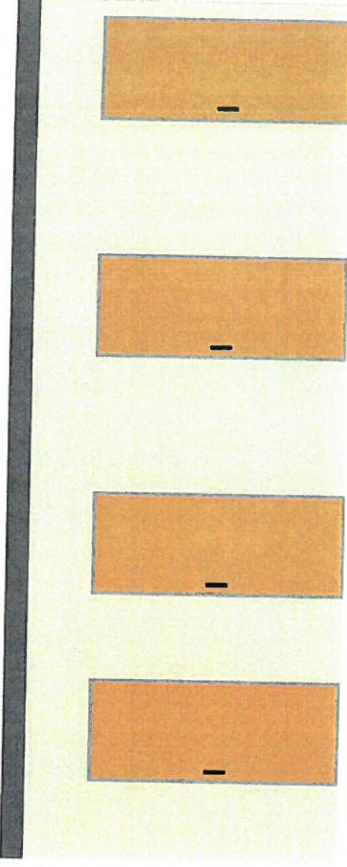


2700mm



2400mm

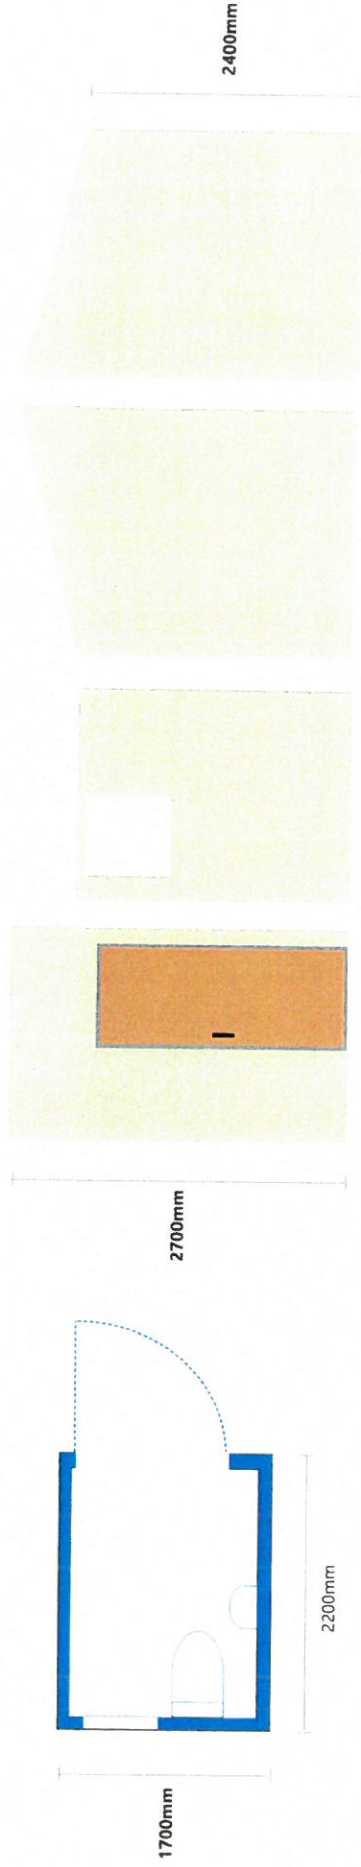

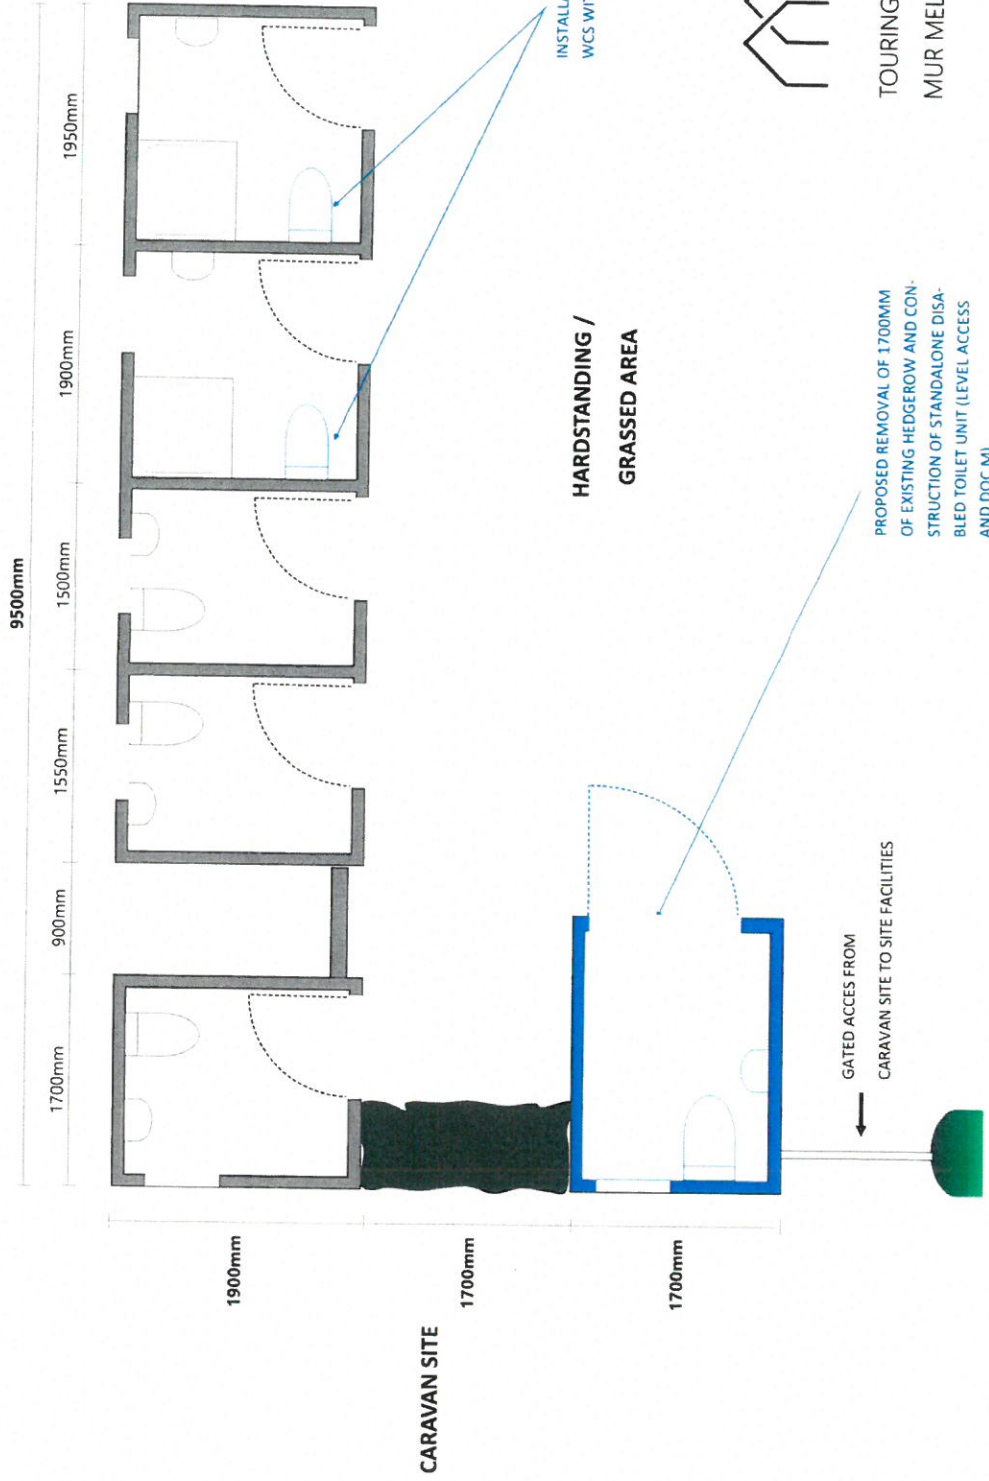

CYNAN CONSULTING

TOURING & CAMPING SITE

MUR MELYN, RHOSHIRWAUN, PWLLHELI

PROPOSED SITE PLAN - 17/85/PSP/08

1:40 @ A3