


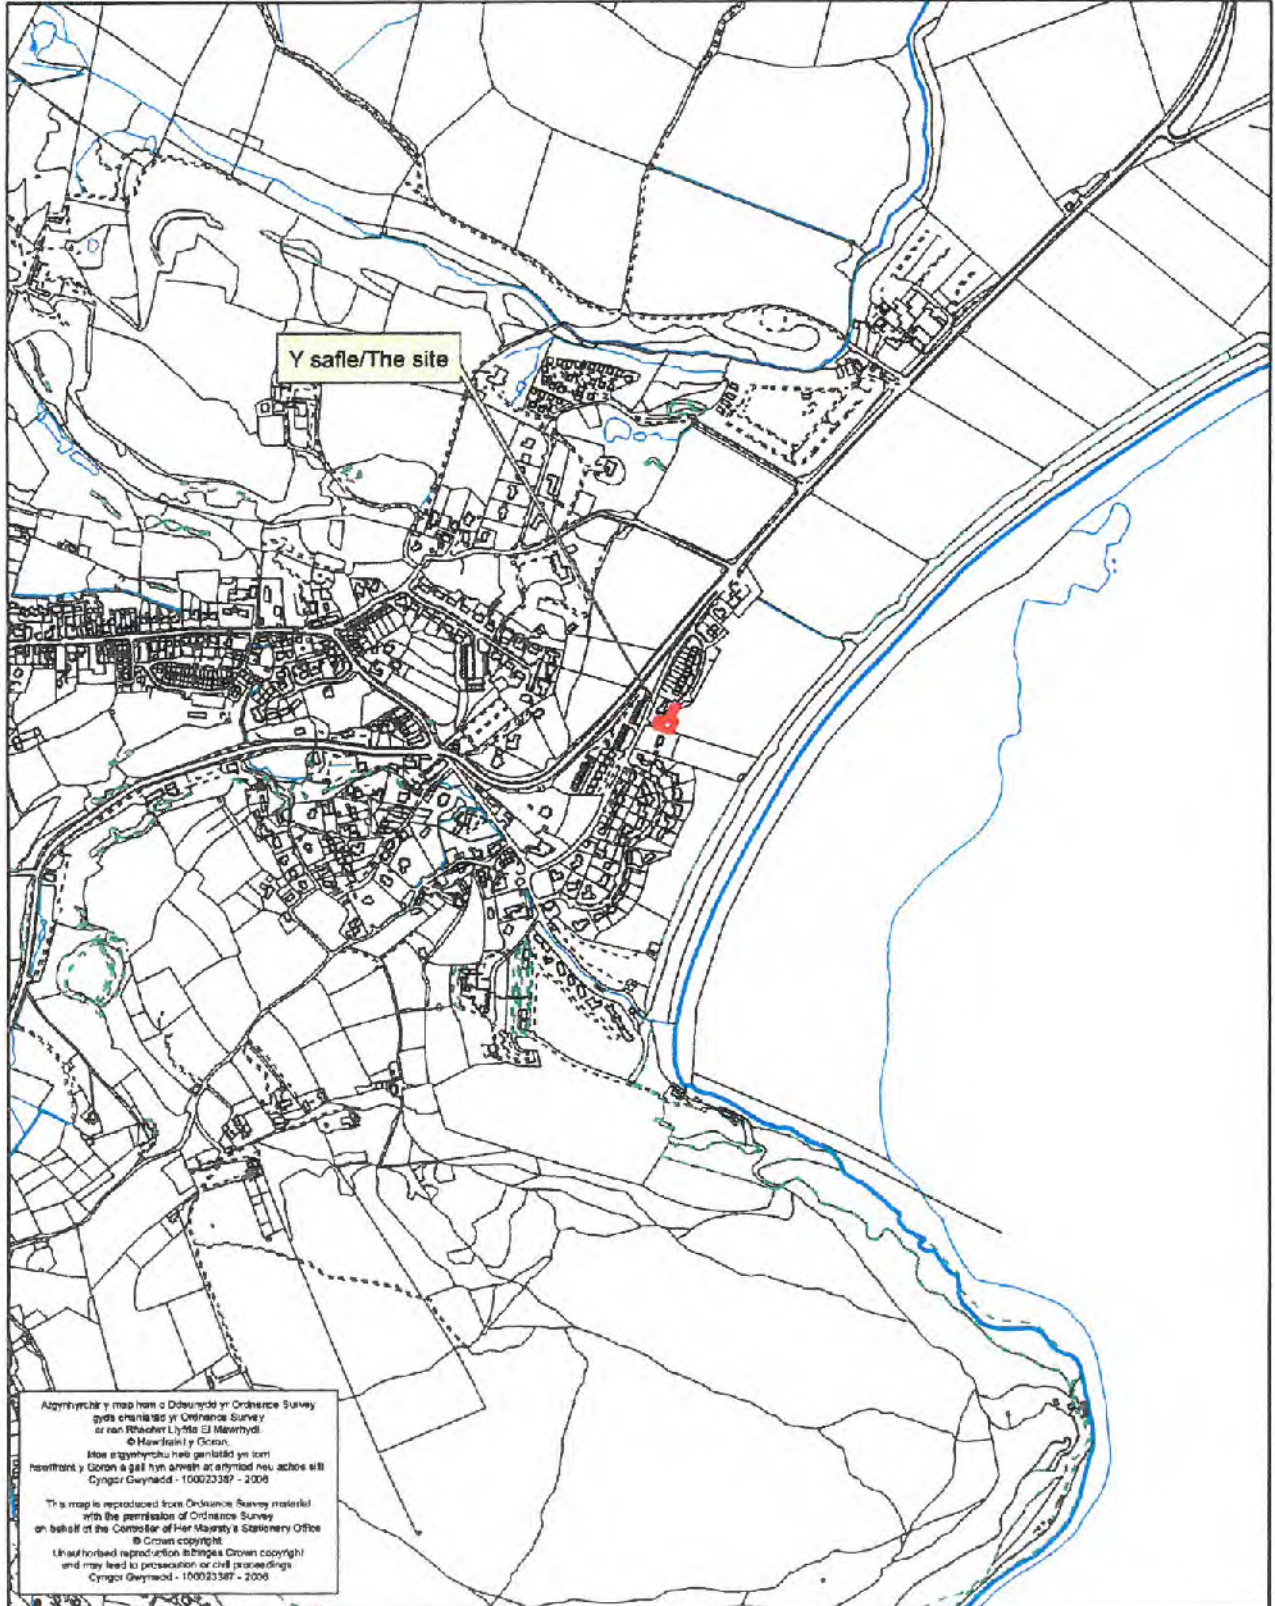

Rhif y Cais / Application Number : C17/0557/38/LL


Cynllun lleoliad ar gyfer adnabod y safle yn unig. Dim i raddfa.  
Location Plan for identification purposes only. Not to scale.



NODIADAU - NOTES



Do not scale this drawing. Contractors must check all dimensions from site. This drawing is copyright.

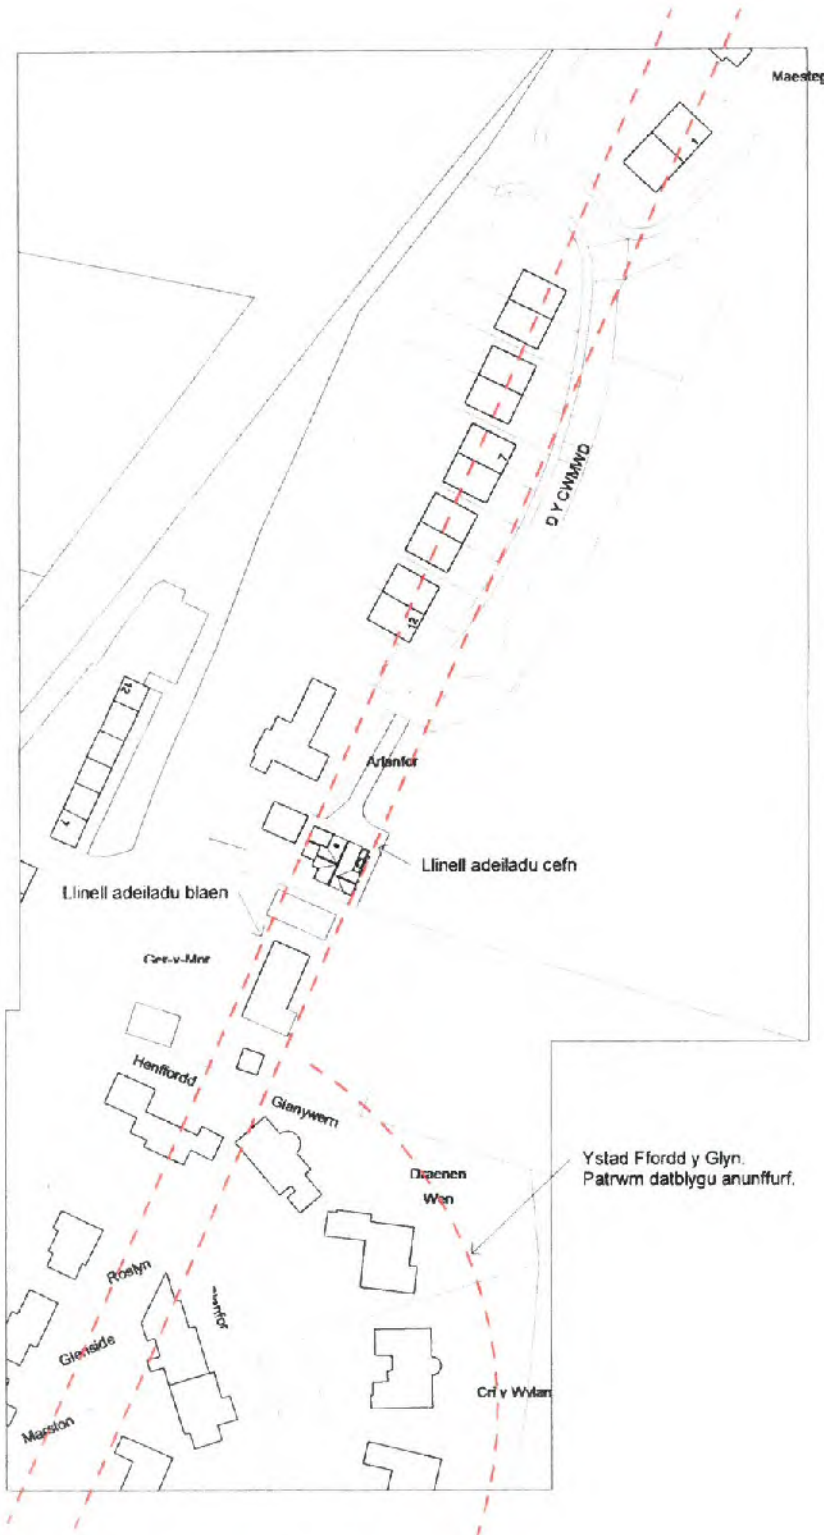

No	Description	Date
A	Lleihau maint, symud Ion	19/9/17

TEITL PROSIECT - PROJECT TITLE

Tir ger Ffordd y Traeth,  
Llanbedrog

TEITL - TITLE

Cynllun Safle Ehangach

CLEIENT - CLIENT

Ms Angharad Owen

DARLUNWYD GAN  
DRAWN BY

GWIRWYD GAN  
CHECKED BY HEW

DYDDIAD  
DATE

20/02/17

GRADDFA - SCALE (A3)

1 : 1000

RHIF PROSIECT - PROJECT  
NUMBER 0456

RHIF CYNLLUN - DRAWING NUMBER

0456-L102

REV

A

1

**Safle Arfaethedig**

1 : 1000







**1 Cynllun Lleoliad**  
1 : 1250

**2 Safe Presennol**  
1 : 500

**3 Safe Arfaethedig**  
1 : 500

Do not scale this drawing. Contractors must check all dimensions from site. This drawing is copyright	<table border="1"> <thead> <tr> <th>No.</th> <th>Description</th> <th>Date</th> </tr> </thead> <tbody> <tr> <td>A</td> <td>Lleihau maint, symud ton</td> <td>19/9/17</td> </tr> <tr> <td> </td> <td> </td> <td> </td> </tr> <tr> <td> </td> <td> </td> <td> </td> </tr> </tbody> </table>	No.	Description	Date	A	Lleihau maint, symud ton	19/9/17							 <b>Haydn E. Williams Cyf.</b> Syrffwyr Adeiladu Siartredig Chartered Building Surveyors <small>Gelidara, Penrhos, Pwllheli, Gwynedd, LL53 7HF          (01758) 614444          info@haydnwilliams.com          www.haydnwilliams.com</small>	TEITL PROSIECT - PROJECT TITLE Tir ger Ffordd y Traeth, Llanbedrog TEITL - TITLE <b>Cynllun Lleoliad a Safe</b>	CLEIENT - CLIENT <b>Ms Angharad Owen</b> <table border="1"> <tr> <td>DYDDIAD - DATE 20/02/17</td> <td>RHIF PROSIECT - PROJECT NUMBER 0456</td> <td>GRADDFA - SCALE (@ A3) As indicated</td> </tr> <tr> <td>DARLYNWDY GAN DRAWN BY GEW</td> <td>RHIF CYNLLUN - DRAWING NUMBER 0456-L101</td> <td>REV A</td> </tr> <tr> <td>GWRWYD GAN CHECKED BY HEW</td> <td> </td> <td> </td> </tr> </table>	DYDDIAD - DATE 20/02/17	RHIF PROSIECT - PROJECT NUMBER 0456	GRADDFA - SCALE (@ A3) As indicated	DARLYNWDY GAN DRAWN BY GEW	RHIF CYNLLUN - DRAWING NUMBER 0456-L101	REV A	GWRWYD GAN CHECKED BY HEW		
	No.	Description	Date																						
	A	Lleihau maint, symud ton	19/9/17																						
DYDDIAD - DATE 20/02/17	RHIF PROSIECT - PROJECT NUMBER 0456	GRADDFA - SCALE (@ A3) As indicated																							
DARLYNWDY GAN DRAWN BY GEW	RHIF CYNLLUN - DRAWING NUMBER 0456-L101	REV A																							
GWRWYD GAN CHECKED BY HEW																									

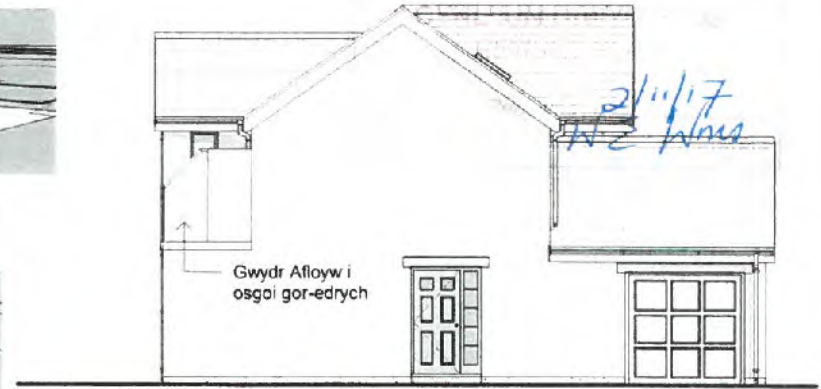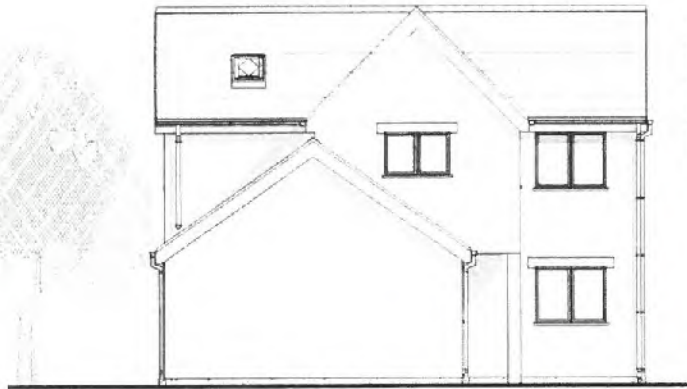

**1 Gorllewin**  
1 : 100

**2 Gogledd**  
1 : 100




**3 Dwyrain**  
1 : 100

**4 De**  
1 : 100


Do not scale this drawing. Contractors must check all dimensions from site. This drawing is copyright	No.	Description	Date	<b>Haydn E. Williams Cyf.</b> <small>Gellidara, Penrhos, Pwllheli, Gwynedd, LL53 7HF</small> <small>(01758) 614444</small> <small>info@haydnwilliams.com</small> <small>www.haydnwilliams.com</small>	TEITL PROSIECT - PROJECT TITLE	CLEIENT - CLIENT		
	A	Lleihau maint, symud lon	19/9/17		Tir ger Ffordd y Traeth, Llanbedrog	Ms Angharad Owen		
					TEITL - TITLE	DYDDIAD - DATE 20/02/17	RHIF PROSIECT - PROJECT NUMBER 0456	GRADDFA - SCALE (@A3) 1 : 100
					<b>Edrychiadau Arfaethedig</b>	DARLYNWYD GAN DRAWN BY GEW	RHIF CYNLLUN - DRAWING NUMBER 0455-A102	REV A
				GWIRIWOYD GAN CHECKED BY HEW				



Rhif	Ystafell	Arwynebedd
1	Llofft 1	13 m <sup>2</sup>
2	Llofft 2	12 m <sup>2</sup>
3	Llofft 3	7 m <sup>2</sup>
4	Molchi	3 m <sup>2</sup>
5	En-Suite	3 m <sup>2</sup>
6	Cyntedd	10 m <sup>2</sup>
7	Porth	1 m <sup>2</sup>
8	Glanfa	5 m <sup>2</sup>
9	W.C	3 m <sup>2</sup>
10	Cegin Fyw	41 m <sup>2</sup>
11	Modurdy	18 m <sup>2</sup>
Cyfanswm		118 m <sup>2</sup>

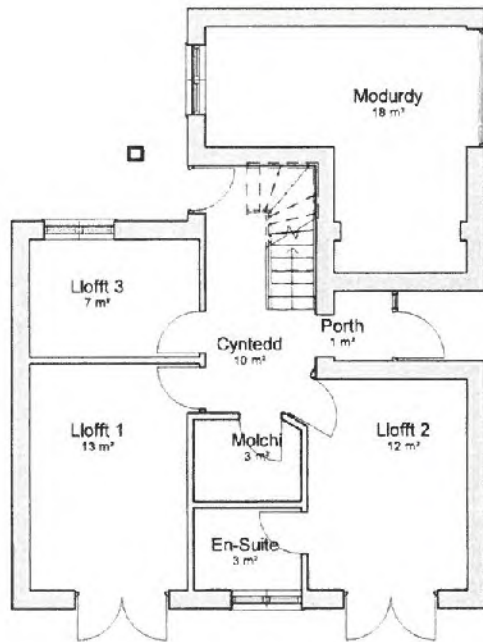

**1 Llawr Gwaelod**  
1 : 100

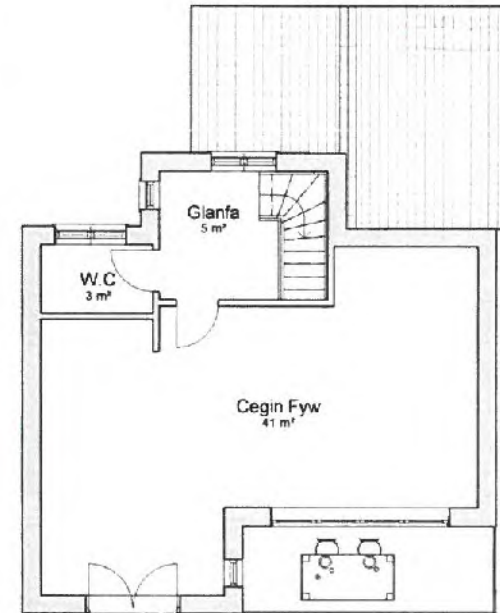

*2/6/17  
W.E. Williams*

**2 Llawr Cyntaf**  
1 : 100

Do not scale this drawing. Contractors must check all dimensions from site. This drawing is copyright.

No.	Description	Date
A	Lleihau maint, symud Ion	19/9/17

**Haydn E. Williams Cyf.**  
Syrfewyr Adeiladu Siartredig  
Chartered Building Surveyors



Gellidara, Penrhos, Pwllheli, Gwynedd, LL53 7HF  
(01758) 614444  
info@haydnwilliams.com  
www.haydnwilliams.com

TEITL PROSIECT - PROJECT TITLE  
Tir ger Ffordd y Traeth, Llanbedrog

TEITL - TITLE  
Cynllun Llawr

CLEIENT - CLIENT  
Ms Angharad Owen

DYDDIAD - DATE 20/02/17	RHIF PROSIECT - PROJECT NUMBER 0456	GRADDFA - SCALE (3 A3) 1 : 100
DARLWYBYD GAN DRAWN BY GEW	RHIF CYNLLUN - DRAWING NUMBER 0456-A101	REV A
GHIRIYD GAN CHECKED BY HEW		

2/11/17  
W.E. Wins



SKETCH SHOWING THE  
PROPOSED HOUSE IN CONTEXT