





Rhif y Cais / Application Number : C17/0967/39/LL

Cynllun lleoliad ar gyfer adnabod y safle yn unig. Dim i raddfa.
Location Plan for identification purposes only. Not to scale.

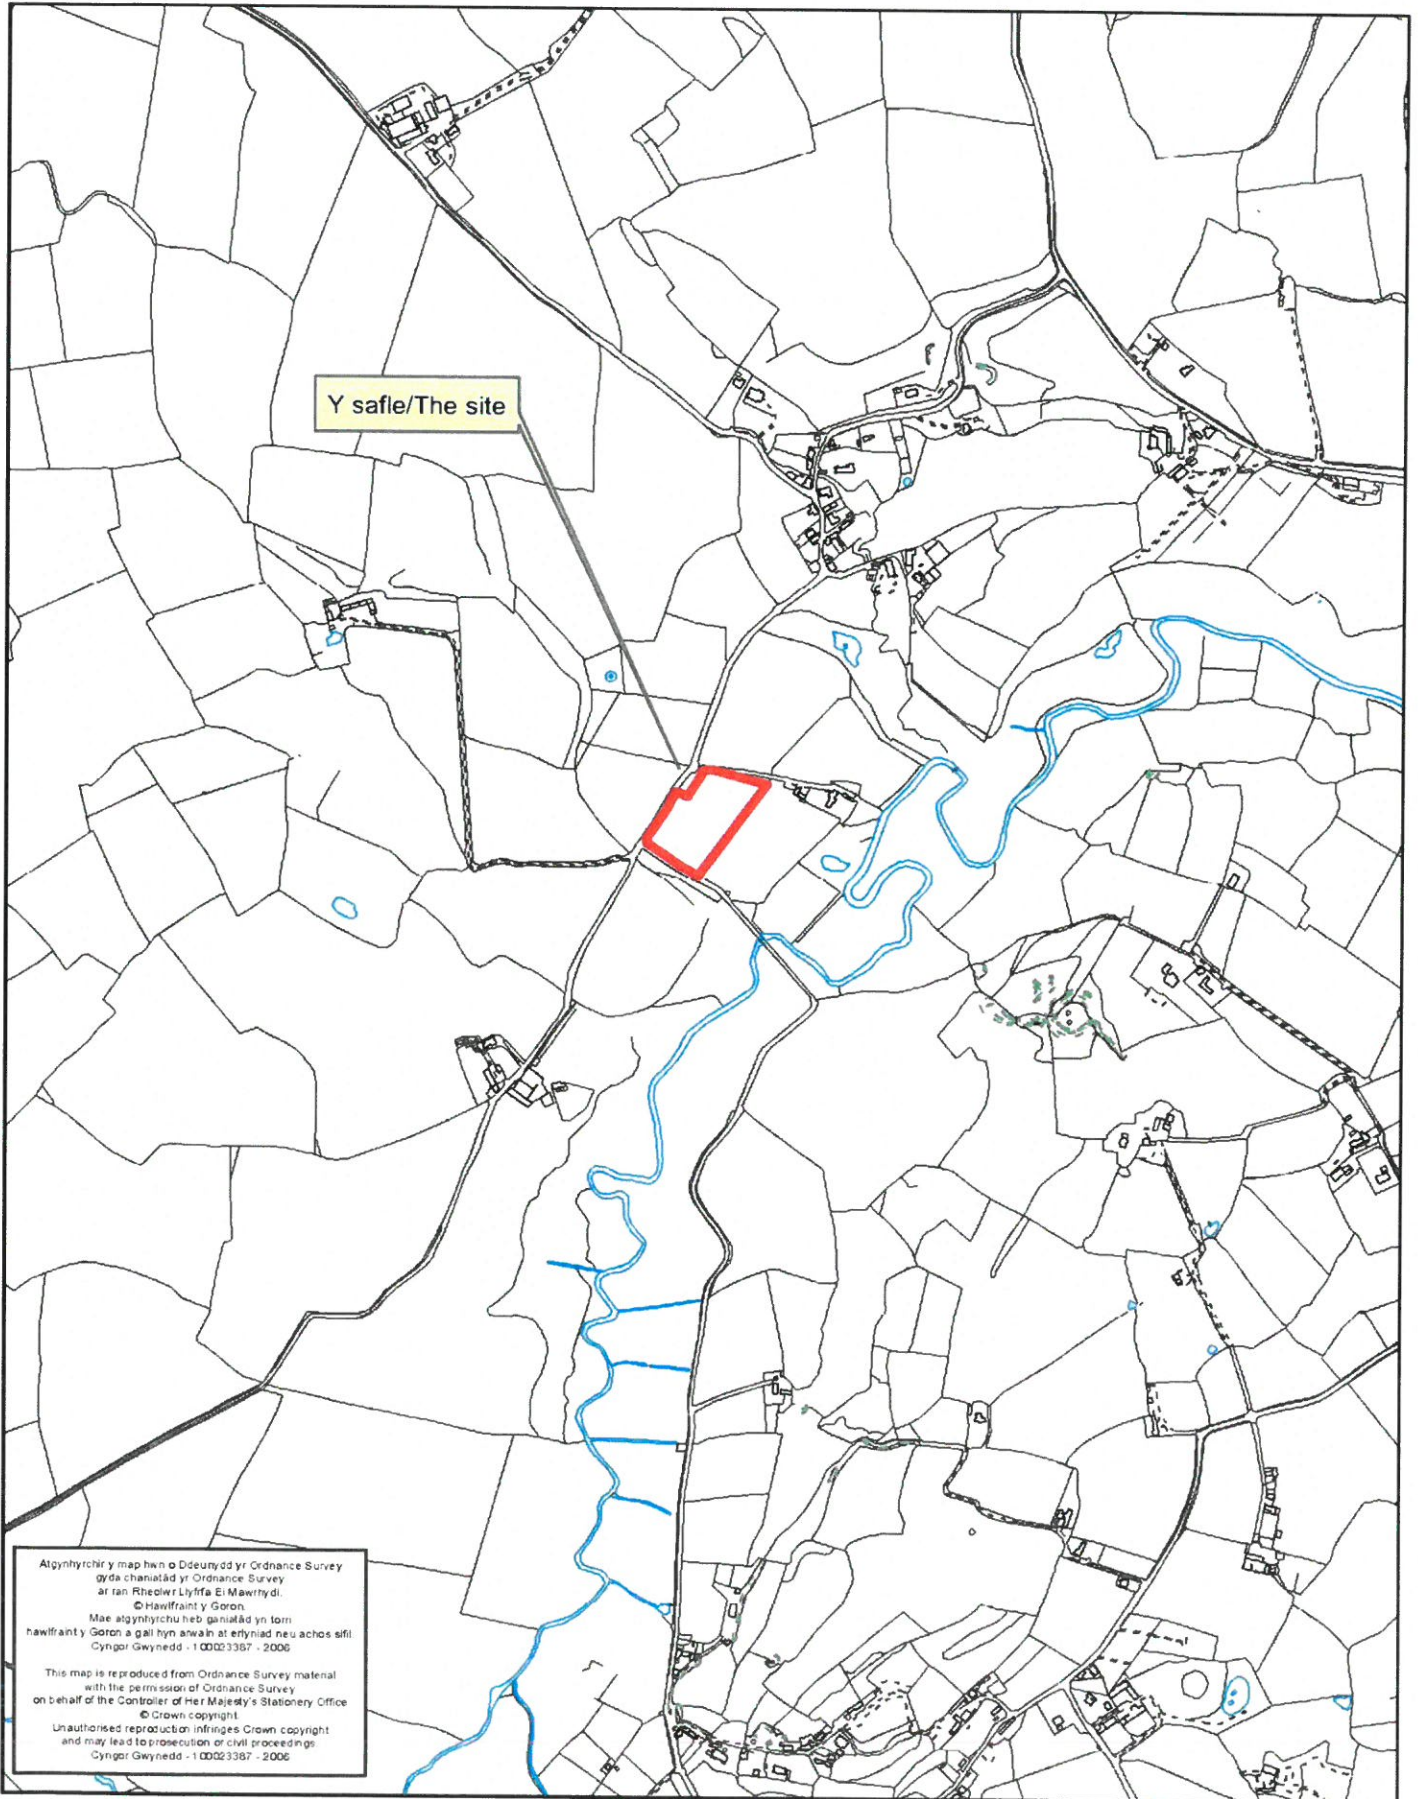



03/01/2018

TYN Y CAE, ROAD FROM LLANGIAN POST OFFICE SOUTHWARDS TO JUNCTION SOUTH OF
TYN Y CAE, LLANGIAN, LL53 7LN

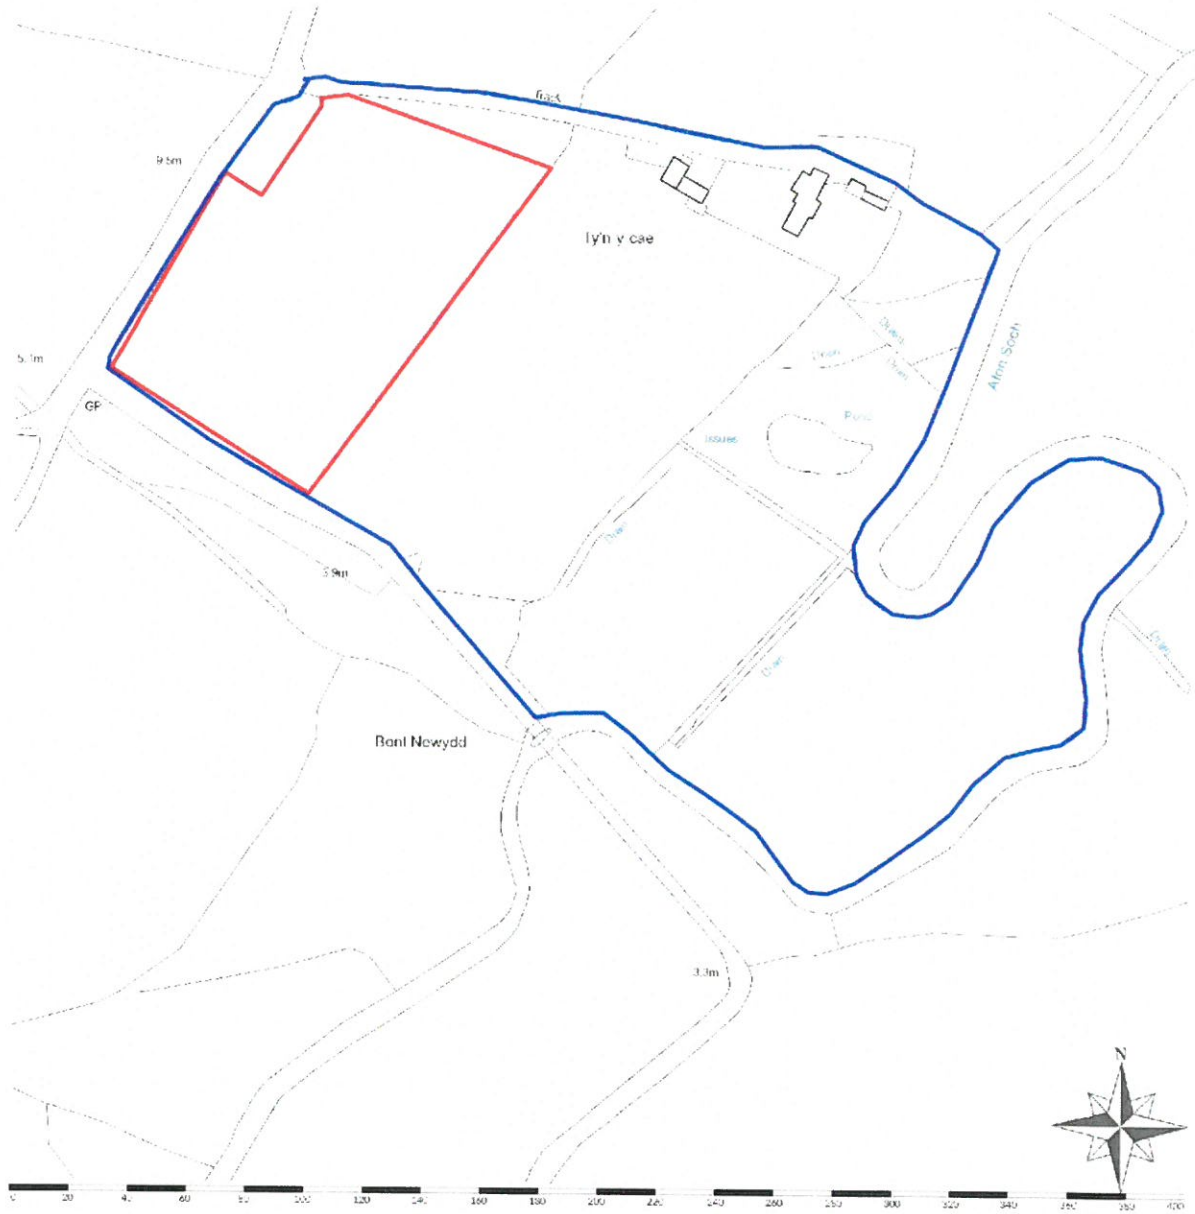

Scale: 1:2500 | Area 16Ha | Grid Reference: 229482,328388 | Paper Size: A4

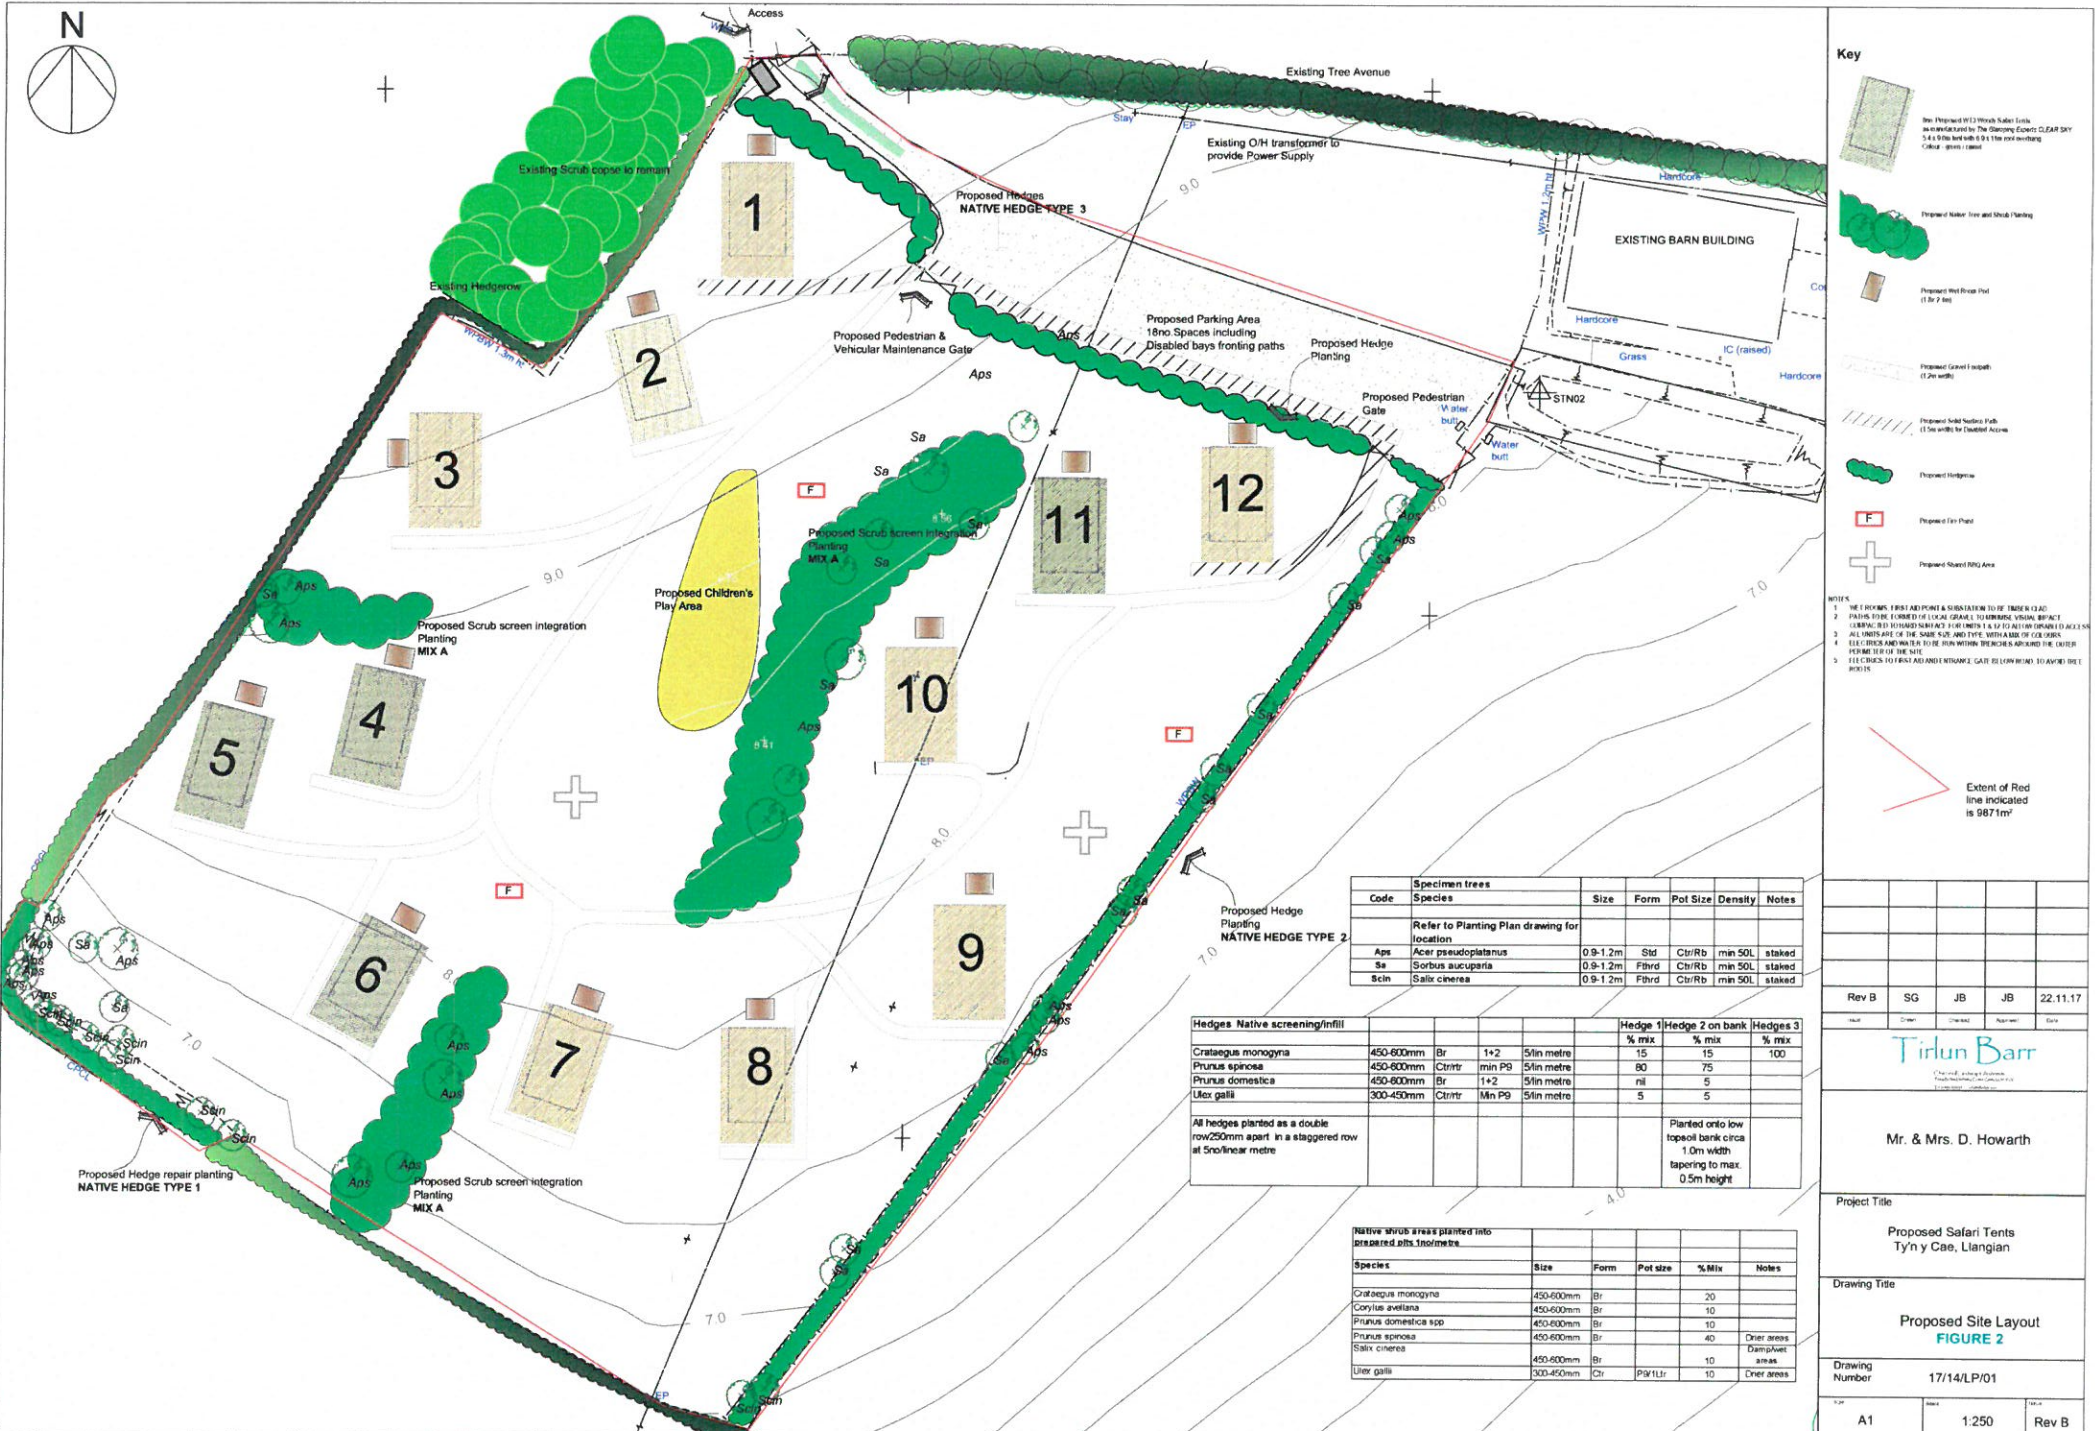

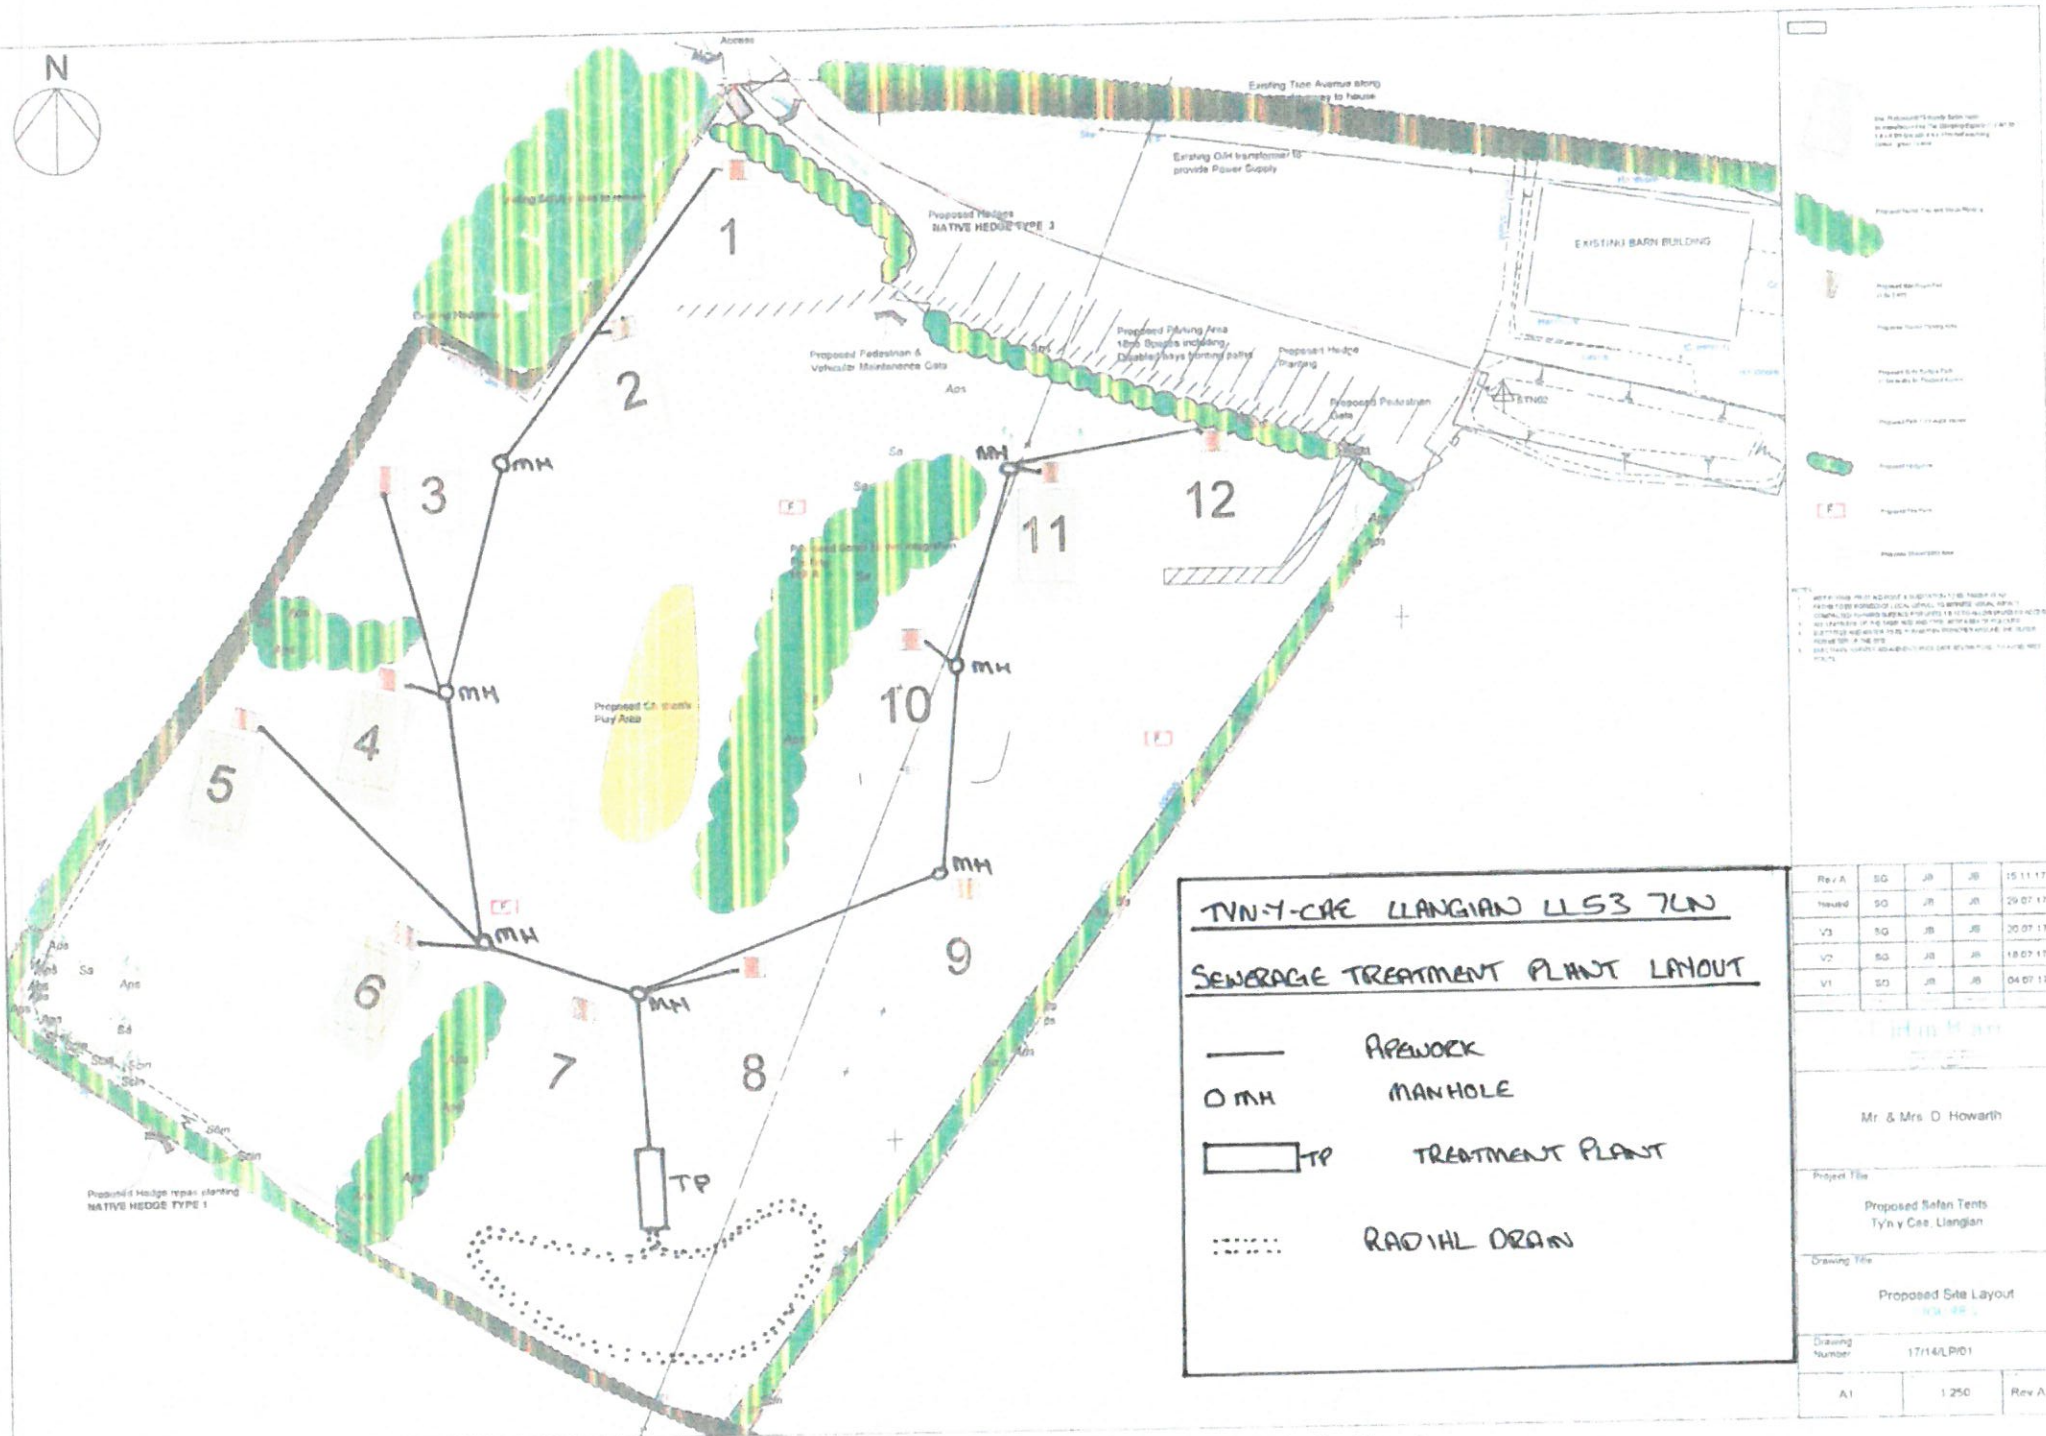

TYN-Y-CAE LLANGIAN LLS3 7LN
SEWERAGE TREATMENT PLANT LAYOUT

- APWORK
- MH MANHOLE
- ▭ TP TREATMENT PLANT
- ⋯ RADIAL DRAIN

Rev A	SG	JH	JB	15 11 17
Issued	SG	JH	JB	29 07 17
V3	SG	JB	JB	20 07 17
V2	SG	JH	JB	18 07 17
V1	SG	JH	JB	04 07 17

Mr & Mrs D Howarth		
Project Title	Proposed Safan Tents Tyn y Cae, Llangian	
Drawing Title	Proposed Site Layout	
Drawing Number	17/14/LP/01	
A1	1:250	Rev A



campplus

en-suite pods




A private En-suite, right next to your guest's caravan, tent or pod



Enhance your guest experience with CampPlus En-suite Pods



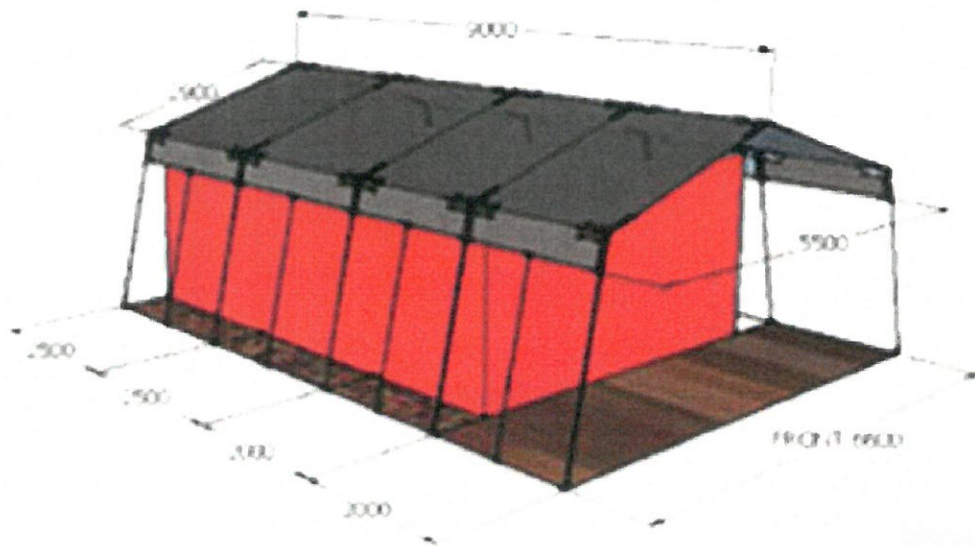

Tirlun Barr Associates

Proposed Safari Tents at T'yn y Cae Llangian — LVIA

July 2017

FIGURE 7 Safari Tent details