

**DEMOLISH EXISTING STORAGE SHED AND ERECT 2 NO.
 HOLIDAY UNITS AT 'TYN PWLL BUNGALOW',
 LON TYN PWLL, NEFYN, PULLHELI, GWYNEDD LL53 6EN
 FOR MR & MRS. J FROOME**


location plans

scale 1 : 1250 & A4

July 2017

Drawing No.

7717R/gjf001


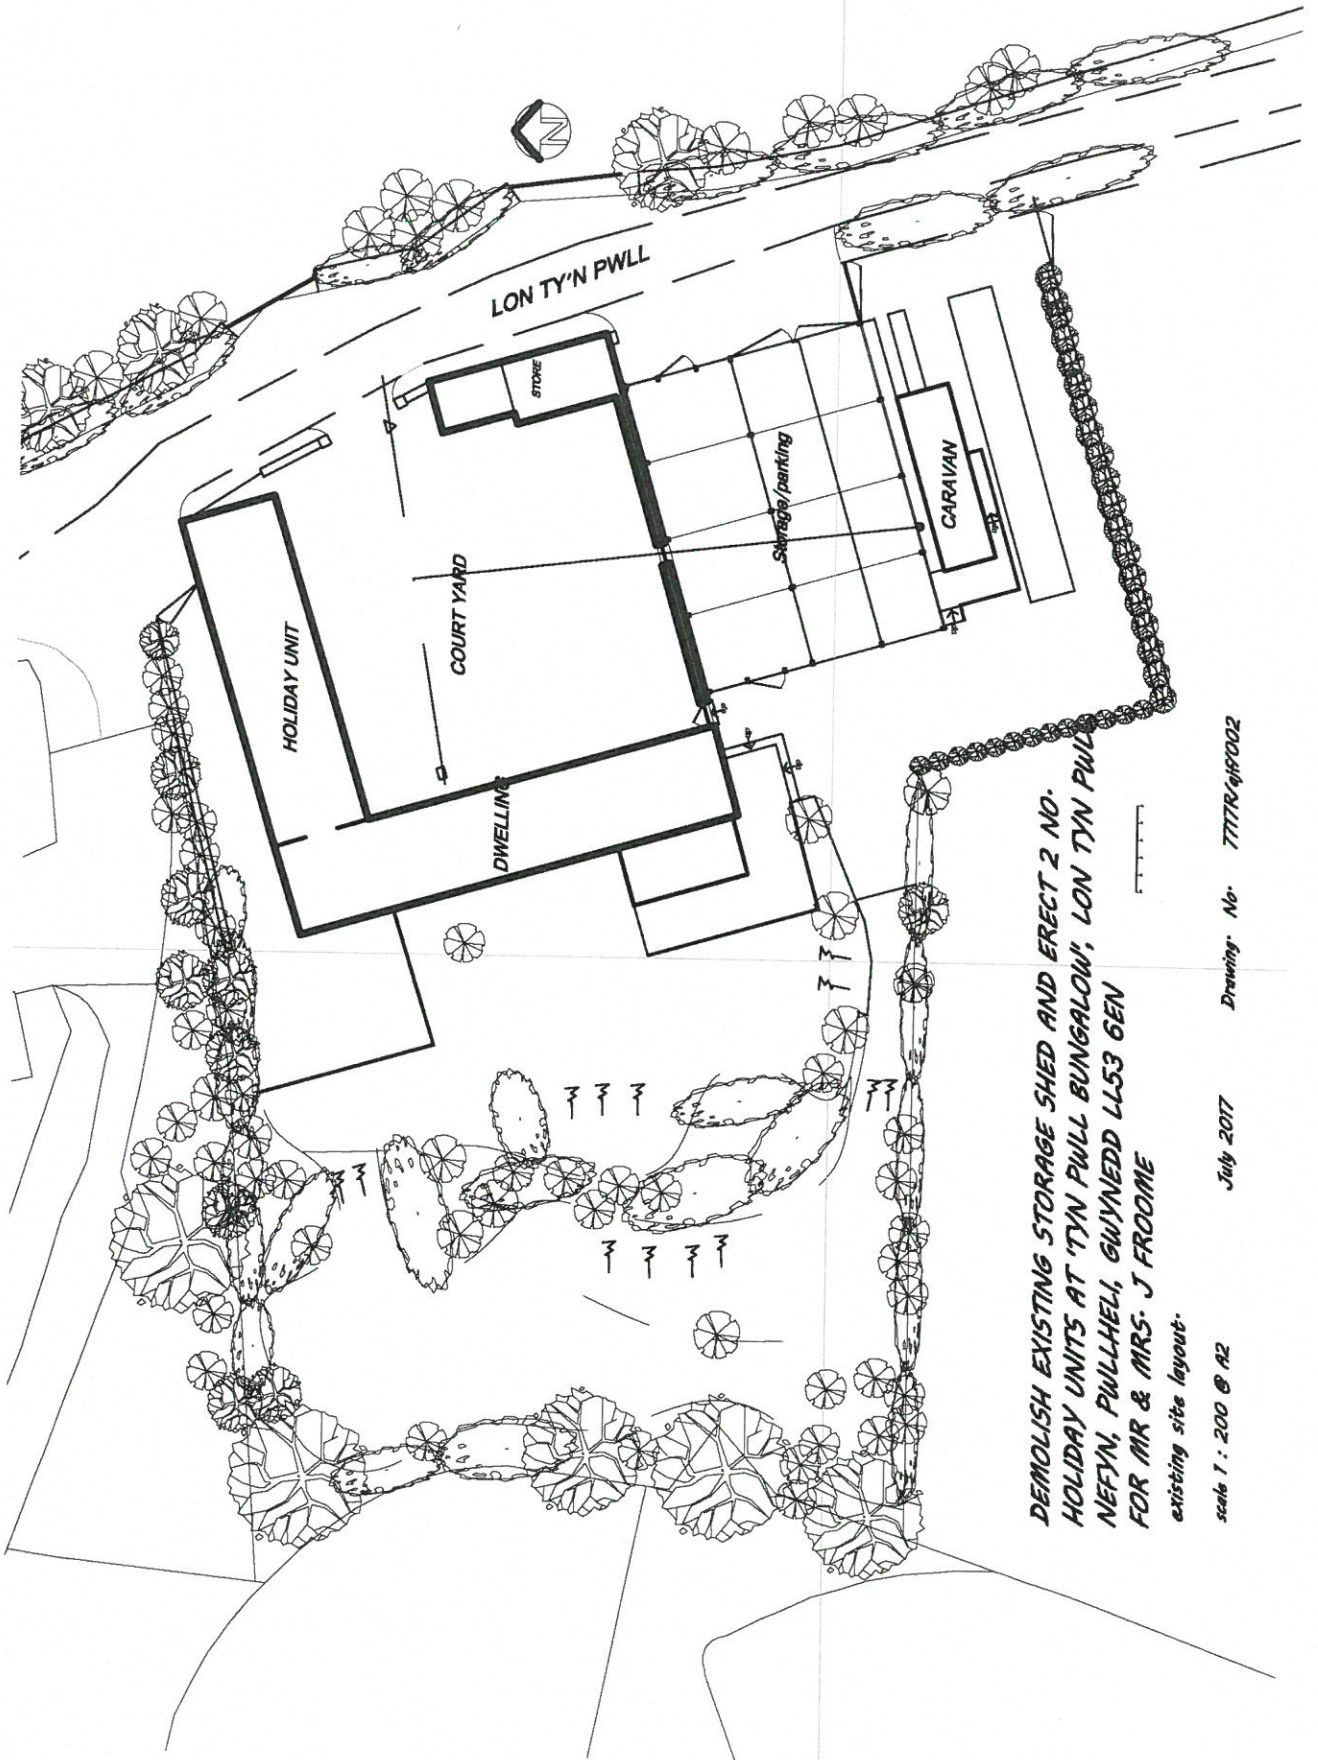


DEMOLISH EXISTING STORAGE SHED AND ERECT 2 NO.
 HOLIDAY UNITS AT 'TYN PWLL BUNGALOW', LON TY'N PWLL
 NEFY'N, PWLLHELI, GWYNEDD LL53 6EN
 FOR MR & MRS. J FROOME
 existing site layout.

scale 1 : 200 @ A2
 July 2017
 Drawing No. 7777R-09002

CYMRU CYMRU
 CYMRU CYMRU
 10 MAI 2018
 CYMRU CYMRU
 CYMRU CYMRU

CYNLLUN DIWYCHIEDIG
 REVISED PLAN
 Delbwyddi/Received 10/05/18
 Llofnodi/Signature Ed

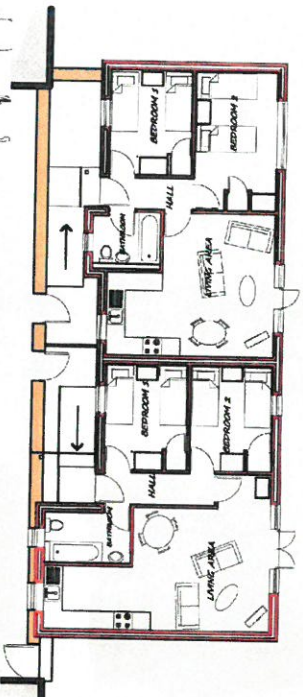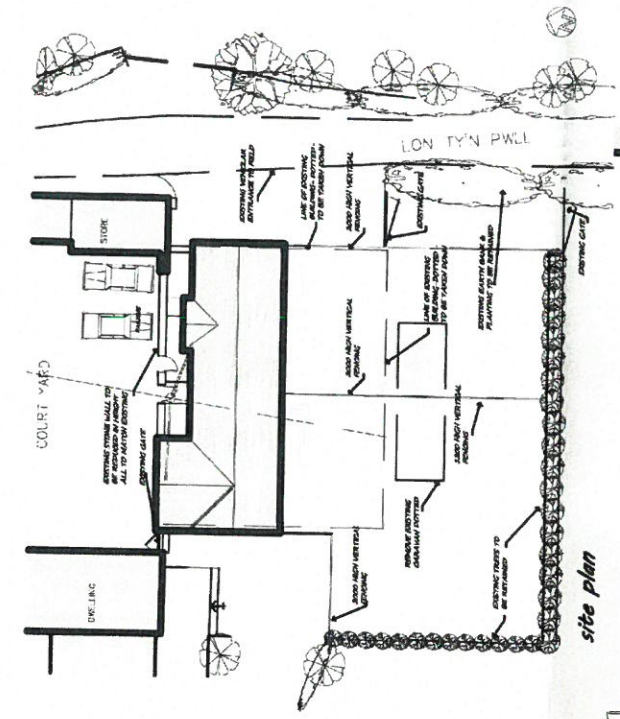

DEMOLISH EXISTING STORAGE SHED AND ERECT 2 NO. HOLIDAY
 UNITS AT 'TYN PULL BUNGALOW', LON TYN PWLL, NEFFYN,
 PULLHILL, GWYNEDD LLS3 GEN., FOR MR & MRS. J FROOM
 Proposed plans, elevations and section.
 scale 1: 100 @ A2 & 1: 200 March 2018 dty No 7717R-2-gif004 rev A

