


N

CYNLLUN DIWYGIEDIG
REVISED PLAN

Derbyniwyd/Received 22/1/18
Llofnod/signature AMN

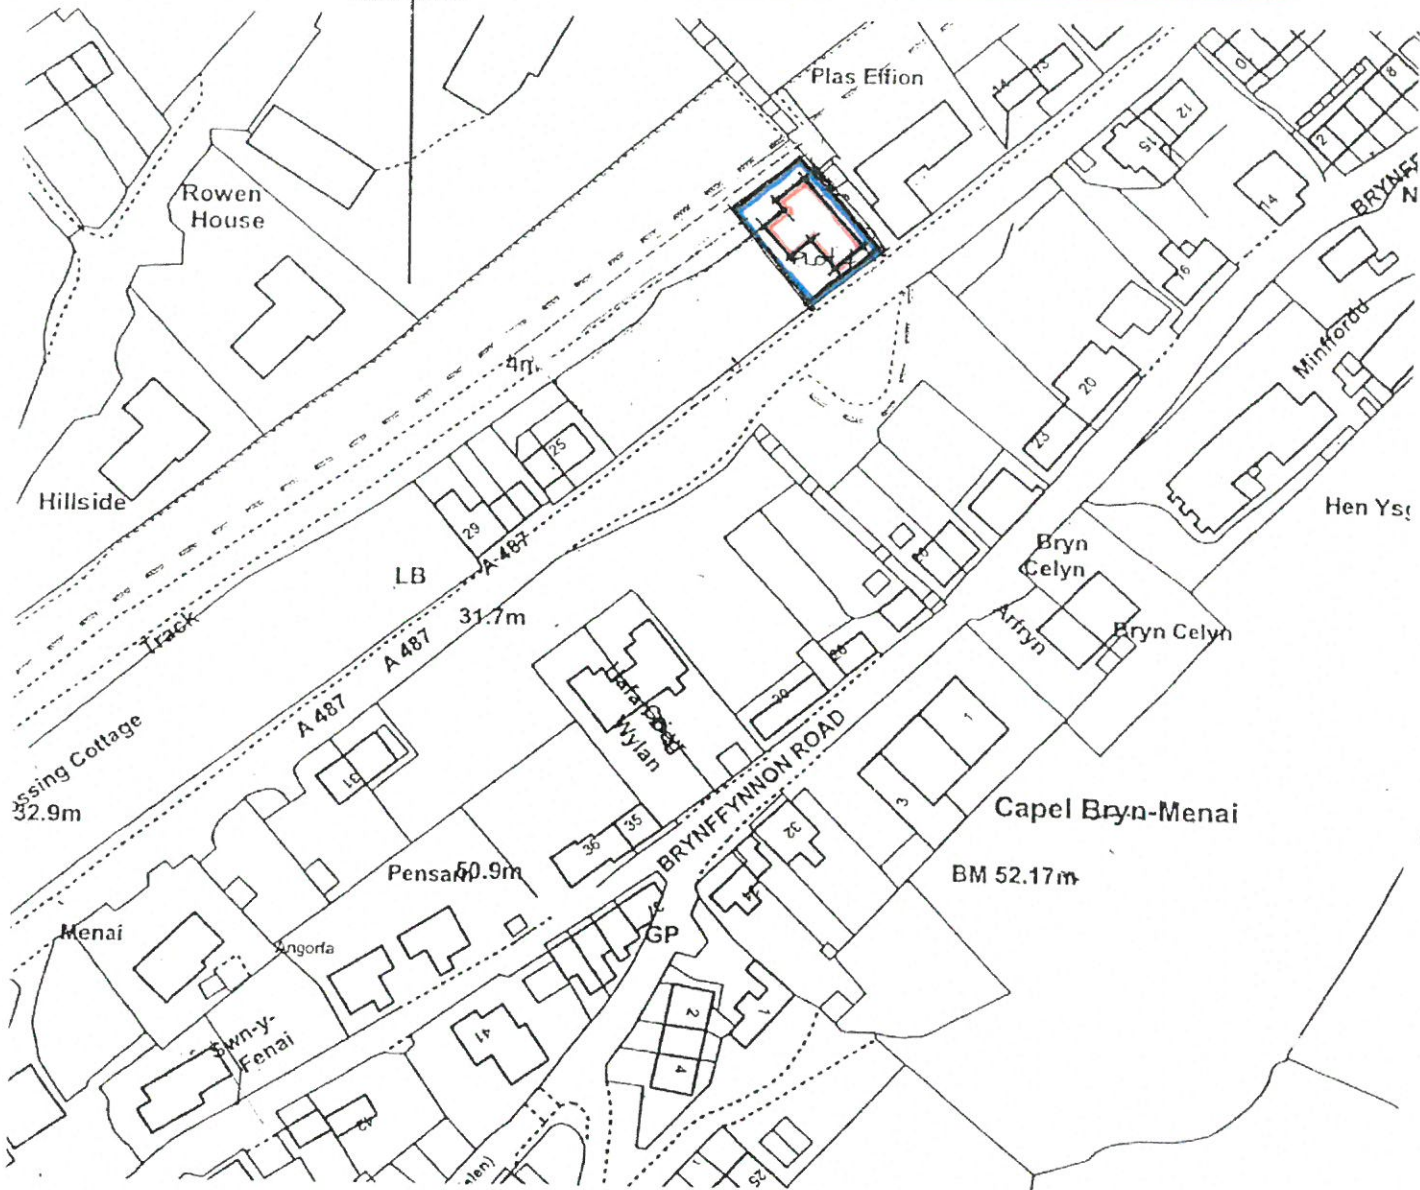

LOCATION PLAN SCALE 1:1250

CYNGOR GWYNEDD
ADRAN AMGYLCHEDD
22 JAN 2018
GWASANAETH CYNLLUNIC
AC AMGYLCHEDD

NOTES

**CYNLLUN DIMYGIEDIG
REVISED PLAN**

Derbynwyd/Received: 22/1/18
Llofnod/signature: A.M.

Don Westley
Architectural Services
Gwasanaethu Pensaernïol

Tel: 01768 830 287
Mob: 07970 366 237
don.westley@yahoo.co.uk

CLIENT

SPRAYCON,
UNIT 8,
THE CLOCK TOWER,
PARK ROAD,
BESTWOOD VILLAGE,
NOTTINGHAM.
NG6 8TG.

JOB

PROPOSED DWELLING,
AND 2 NO. HOLIDAY LETS,
AT PLOT 4, MELAN,
CARRINGTON ROAD,
YFELUNHELI,
GWMNIEDD.

0.4 PROPOSED

SCALE 1:100

DATE

DEC. 2017.


DRWG. NO.

04/MH.AP 13-A

YMAEWR GWMNIEDD
DEAWAMODURIEDD

22 JAN 2018

GWYBODAETH CYNLLUNING
YDDE WYST GUERU

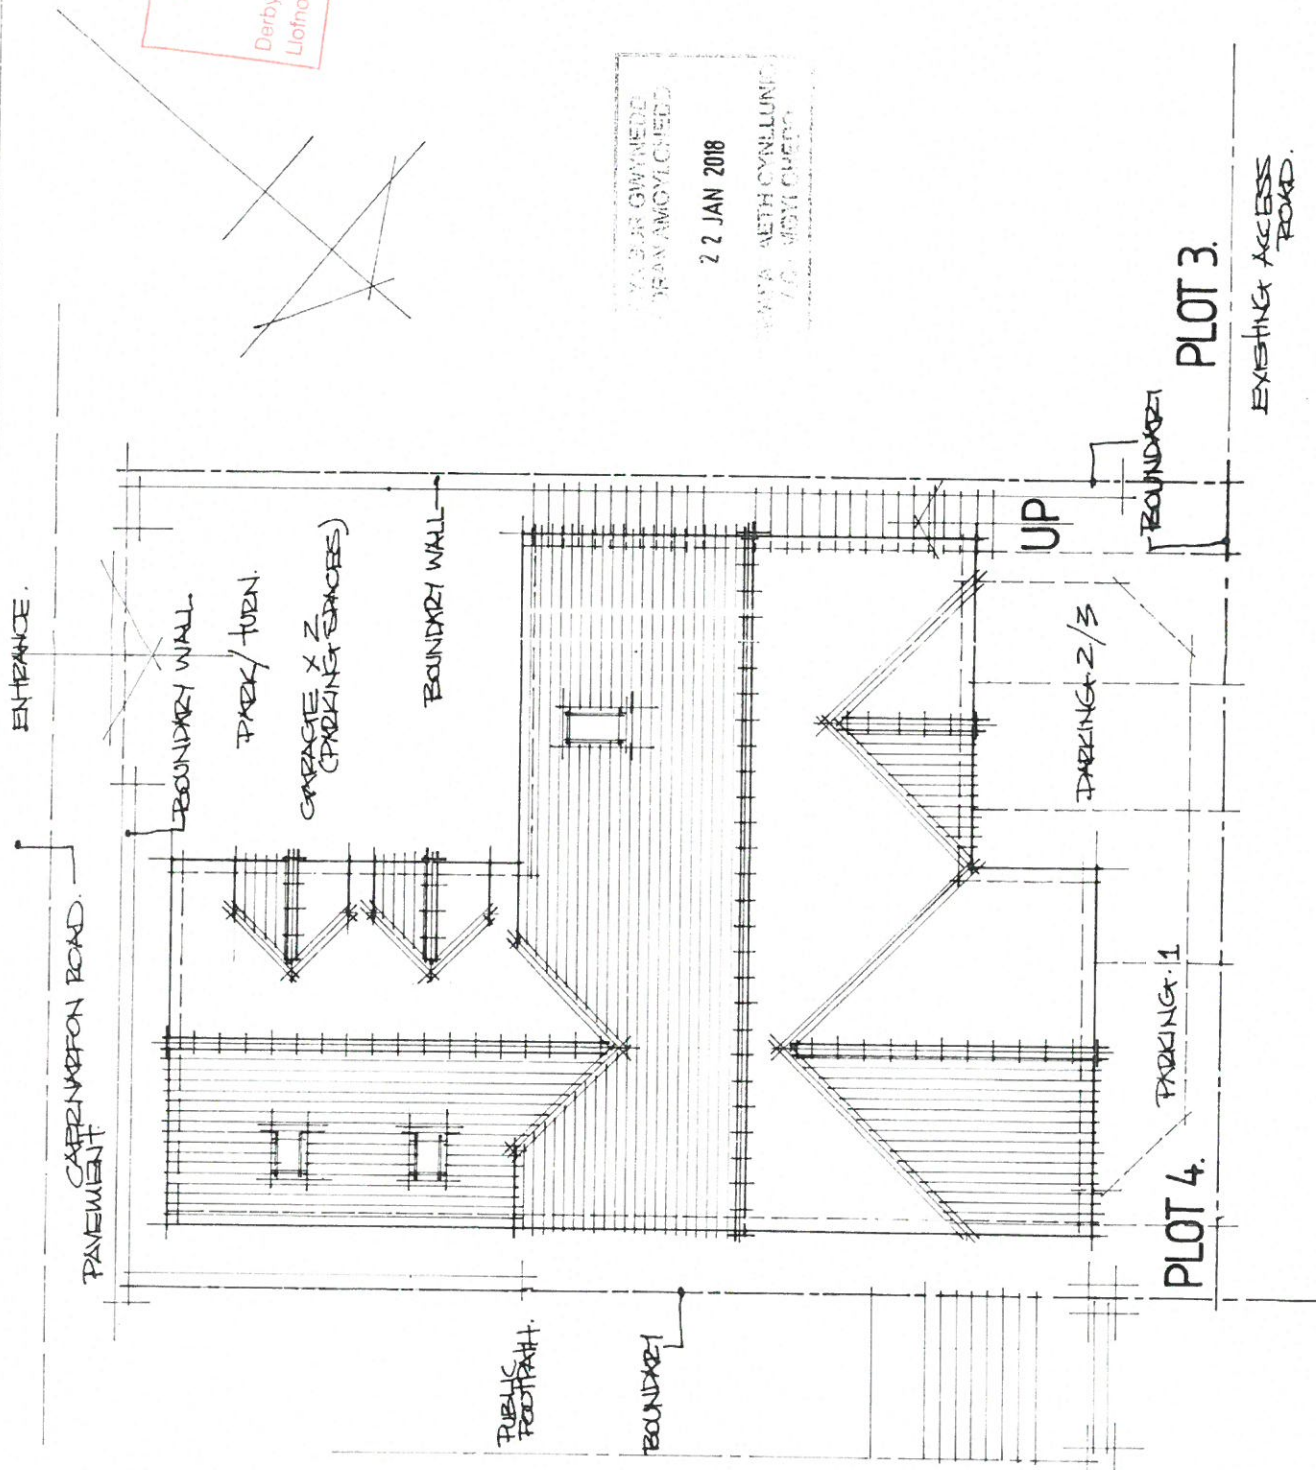

SITE PLAN

NOTES
 * AMENDED 14TH SEPT 2017
 * AMENDED JULY 2016

CYNLLUN DIWYGIEDIG
 REVISED PLAN

Derbyniwyd/Received 11/7/18
 Llofnod/signature A/M


Don Westley
 Architectural Services
 Gwasanaethau Penasaernol

Tel: 01756 830 267
 Mob: 07870 366 237
 don.westley@yahoo.co.uk

CLIENT
 MR & MRS HUGHES + A FREE,
 MELAN,
 PLOT 4,
 CAERNARFON ROAD,
 Y FELIN HELI,
 GANNWED


JOB
 PROPOSED NEW DWELLING
 ON PLOT 4,
 MELAN,
 CAERNARFON ROAD,
 Y FELIN HELI,
 GANNWED

0.2 PROPOSED
 SCALE 1:100
 DATE 14TH SEPT 2013
 DRWG NO. 02/MH/AP/13-A

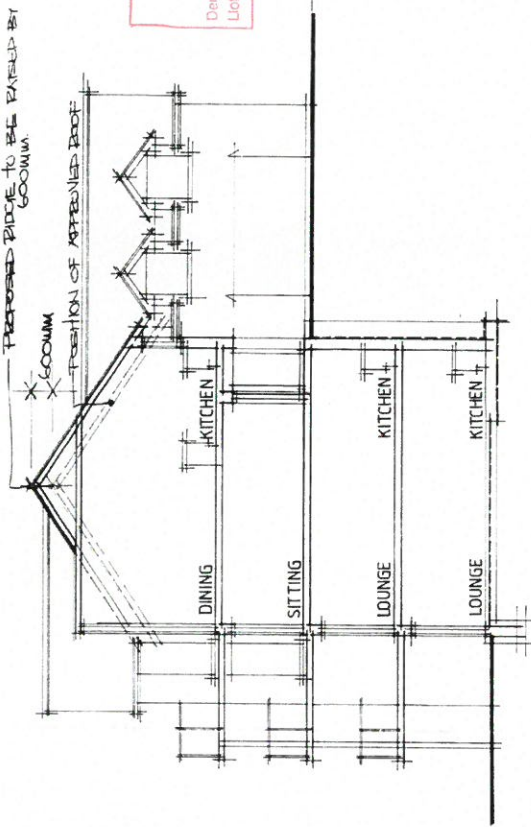


SECTION A-A

11 JUL 2018

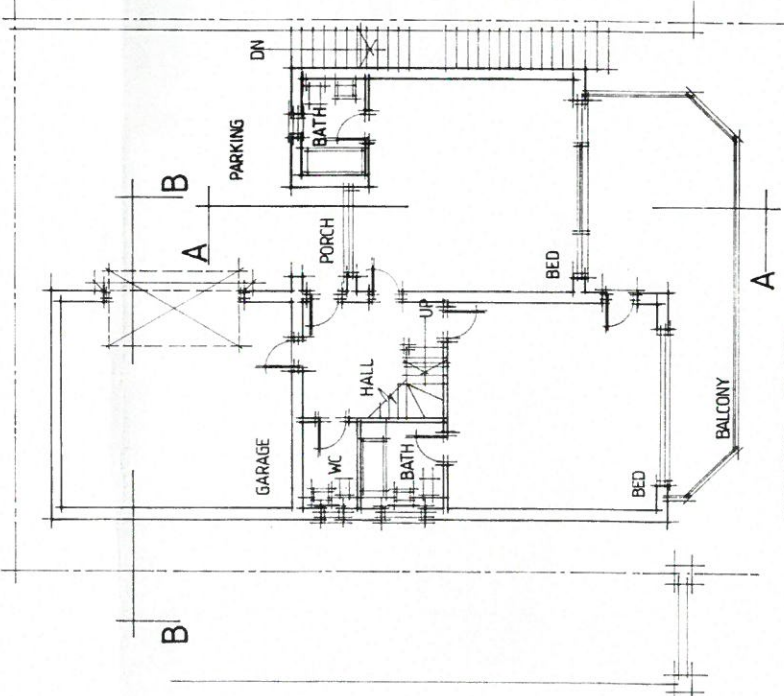

GROUND FLOOR

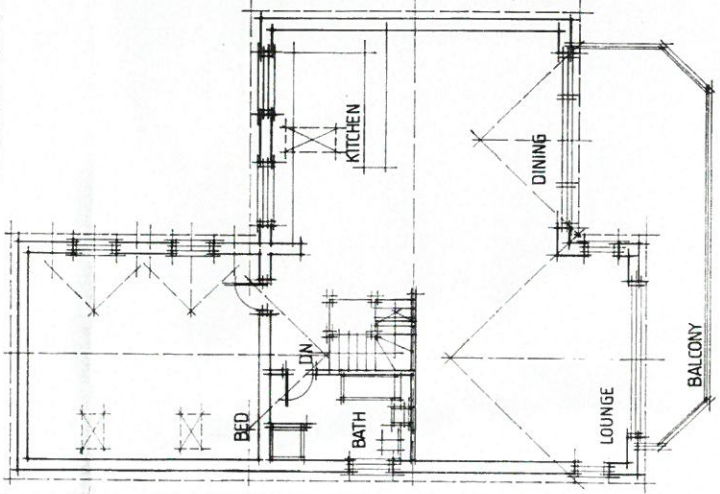

FIRST FLOOR

NOTES
AMENDED SEPT 2017

**CYNLLUN DIWYGIEDIG
REVISED PLAN**

Perbwydd/Received: 22/1/18
Llofnod/signature: AWA


CYNGOR GWYBIEDIG
ADRAN AMGYLCHEDD
22 JAN 2018
GWASANAETH CYNLLUNIO
/C AMGYLCHEDD

Don Westley
Architectural Services
Gwasanaethu Penasaertol
Tel: 01786 830 287
Mob: 07970 386 237
don.westley@ymoo.co.uk


CLIENT: SEPTAYCON,
UNITS THE CLOCK TOWER,
PARK ROAD,
RESTWOOD VILLAGE,
NOTTINGHAM,
NG6 8TG.

JOB: PROPOSED NEW DWELLING
ON PLOT 4,
WELLS,
CARMARFON ROAD,
Y FELINHILL,
GAMRHED


01 PROPOSED
SCALE: 1:100
DATE: SEPT 2018
DRWG. NO: 01/PH.AP.13-A

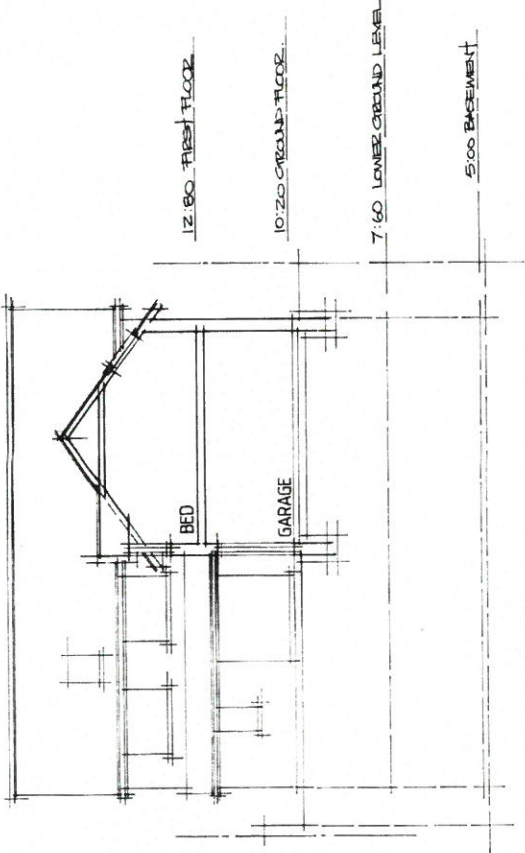

SECTION B-B

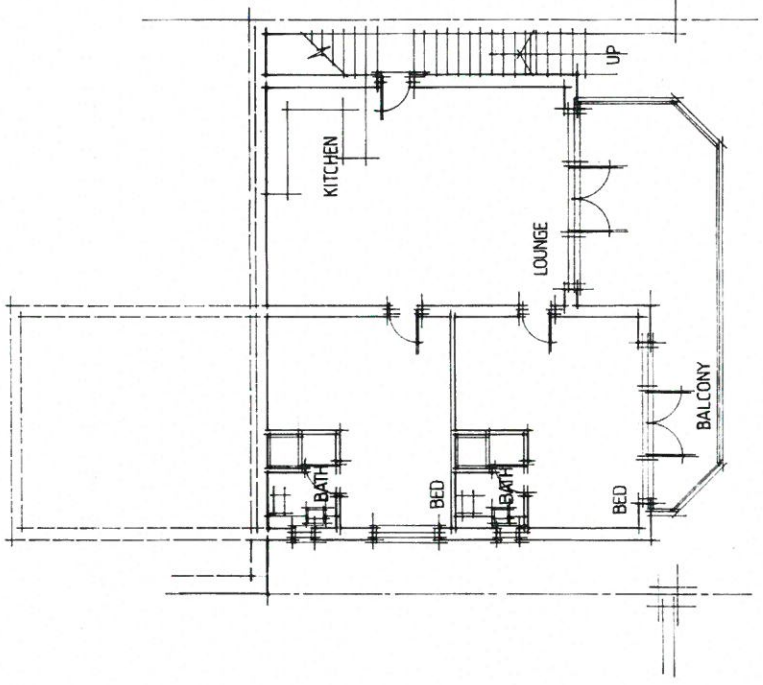

LOWER GROUND FLOOR

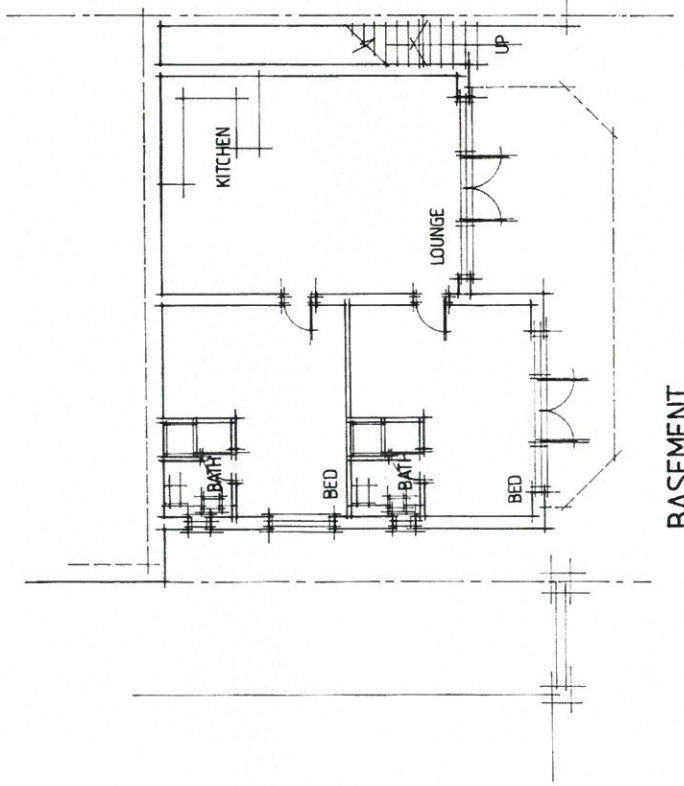

BASEMENT

NOTES
 *AMENDED SEPT 2017
 *AMENDED JAN 2018
 (HOLIDAY LETS)
 *AMENDED JULY 2018


CYNLLUN DIWYGIEDIG
 REVISED PLAN
 Derbywyd/Received: 11/7/18
 Llofnod/signature: A.M.A.

Don Westley
 Architectural Services
 Gwasanaethau Penparthol
 Tel: 01726 836 837
 M: 07792 22222
 don.westley@yahoo.co.uk


CLIENT
 MR & MRS HUGHES + A PARRY,
 MELAN,
 PLOT 4,
 CAERNAFON ROAD
 Y FELINHELLI,
 GAINNEDD

JOB
 PROPOSED NEW DWELLING
 ON PLOT 4,
 MELAN,
 CAERNAFON ROAD
 Y FELINHELLI,
 GAINNEDD


0.3 PROPOSED
 SCALE 1:100
 DATE SEPT 2018
 DRWG NO 03 / MH / AP 13 - A

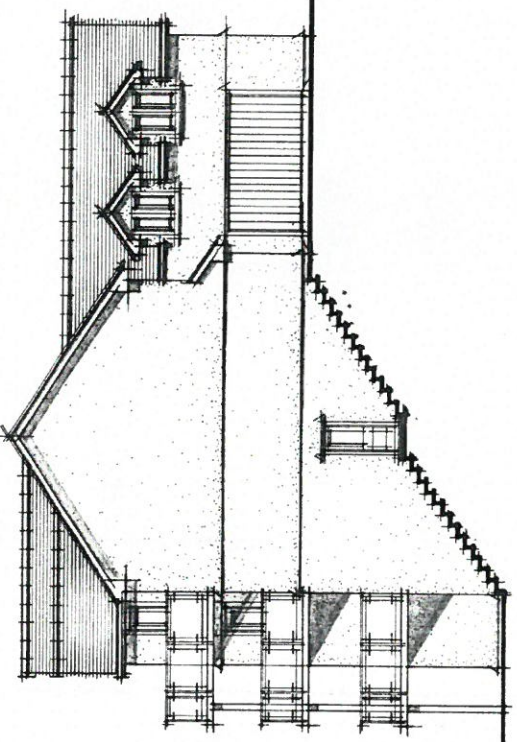


SOUTH WEST

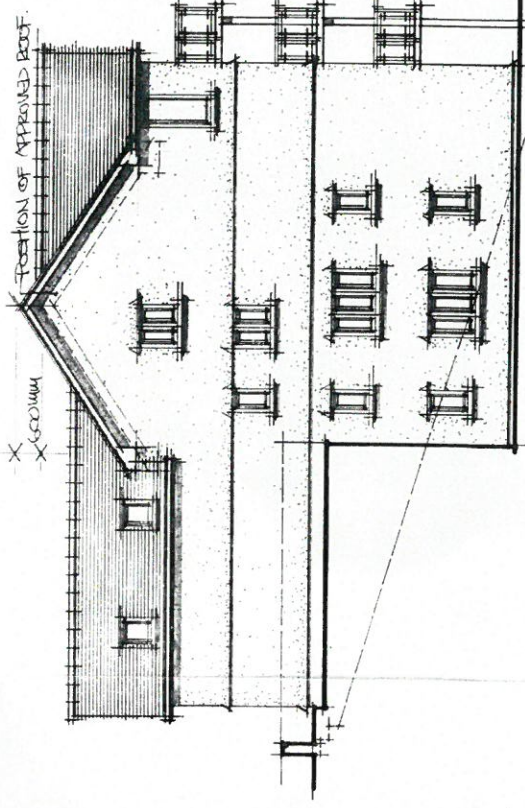

NORTH EAST

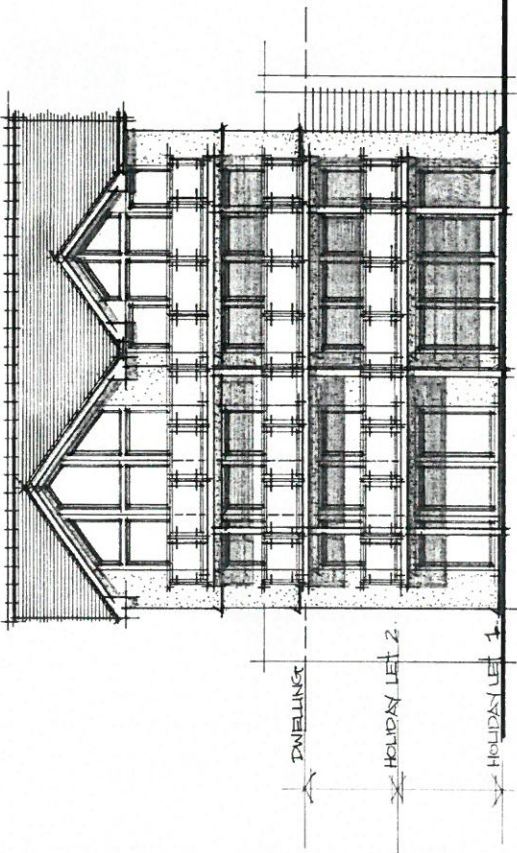

NORTH WEST

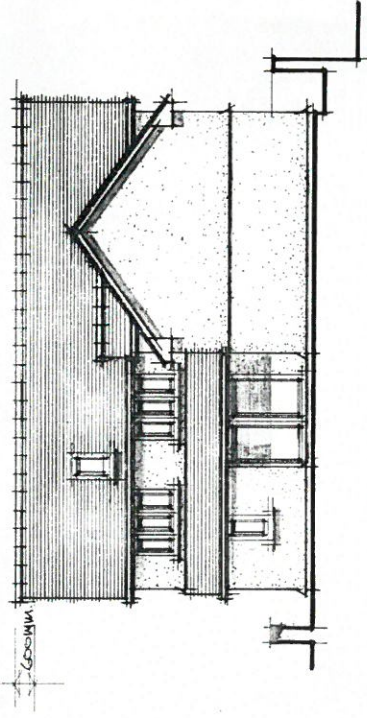

SOUTH EAST

11 JUL 2018
 03 / MH / AP 13 - A