

Rhif y Cais / Application Number : C14/0291/04/LL

Cynllun lleoliad ar gyfer adnabod y safle yn unig. Dim i raddfa.  
Location Plan for identification purposes only. Not to scale.




Atgynhyrhir y map hwn o Ddeunydd yr Ordnance Survey gyda oheroddiad yr Ordnance Survey ar ran Rheolwr Llymfa El Mawrmyd.  
© Hawlfraint y Goron.  
Mae atgynhyrhiru heb ganiatâd yn torri hawlfraint y Goron a gall hyn arwain at achos eidd.  
Dyngor Gwynedd - 100023357 - 2008

This map is reproduced from Ordnance Survey material with the permission of Ordnance Survey on behalf of the Controller of Her Majesty's Stationery Office.  
© Crown copyright.  
Unauthorised reproduction infringes Crown copyright and may lead to prosecution or civil proceedings.  
Dyngor Gwynedd - 100023357 - 2008


**Notes:**

1. All dimensions are in millimetres unless noted otherwise
2. The control building and substation size is indicative pending further design work
3. Septic tank and water supply to be provided by others

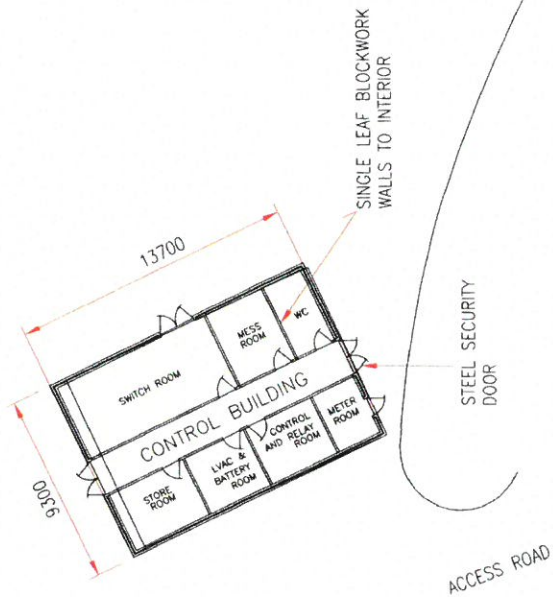

PLAN ON CONTROL BUILDING


SCALE 1:250

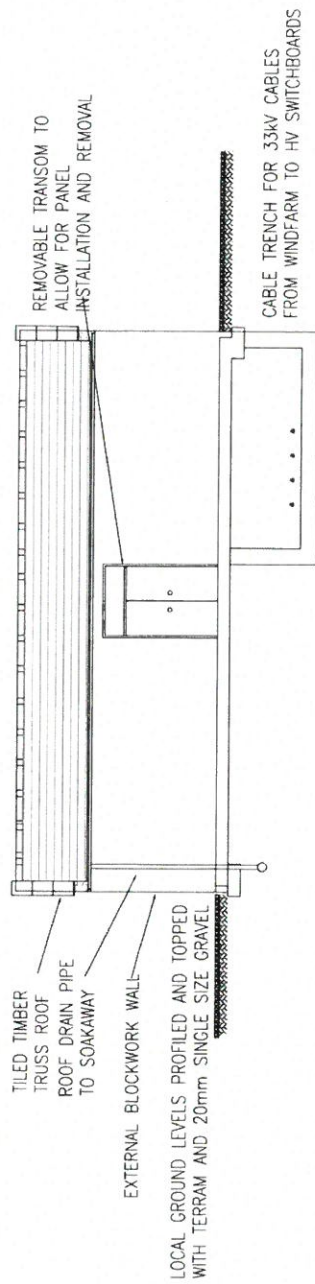

ELEVATION ON CONTROL BUILDING

SCALE 1:50



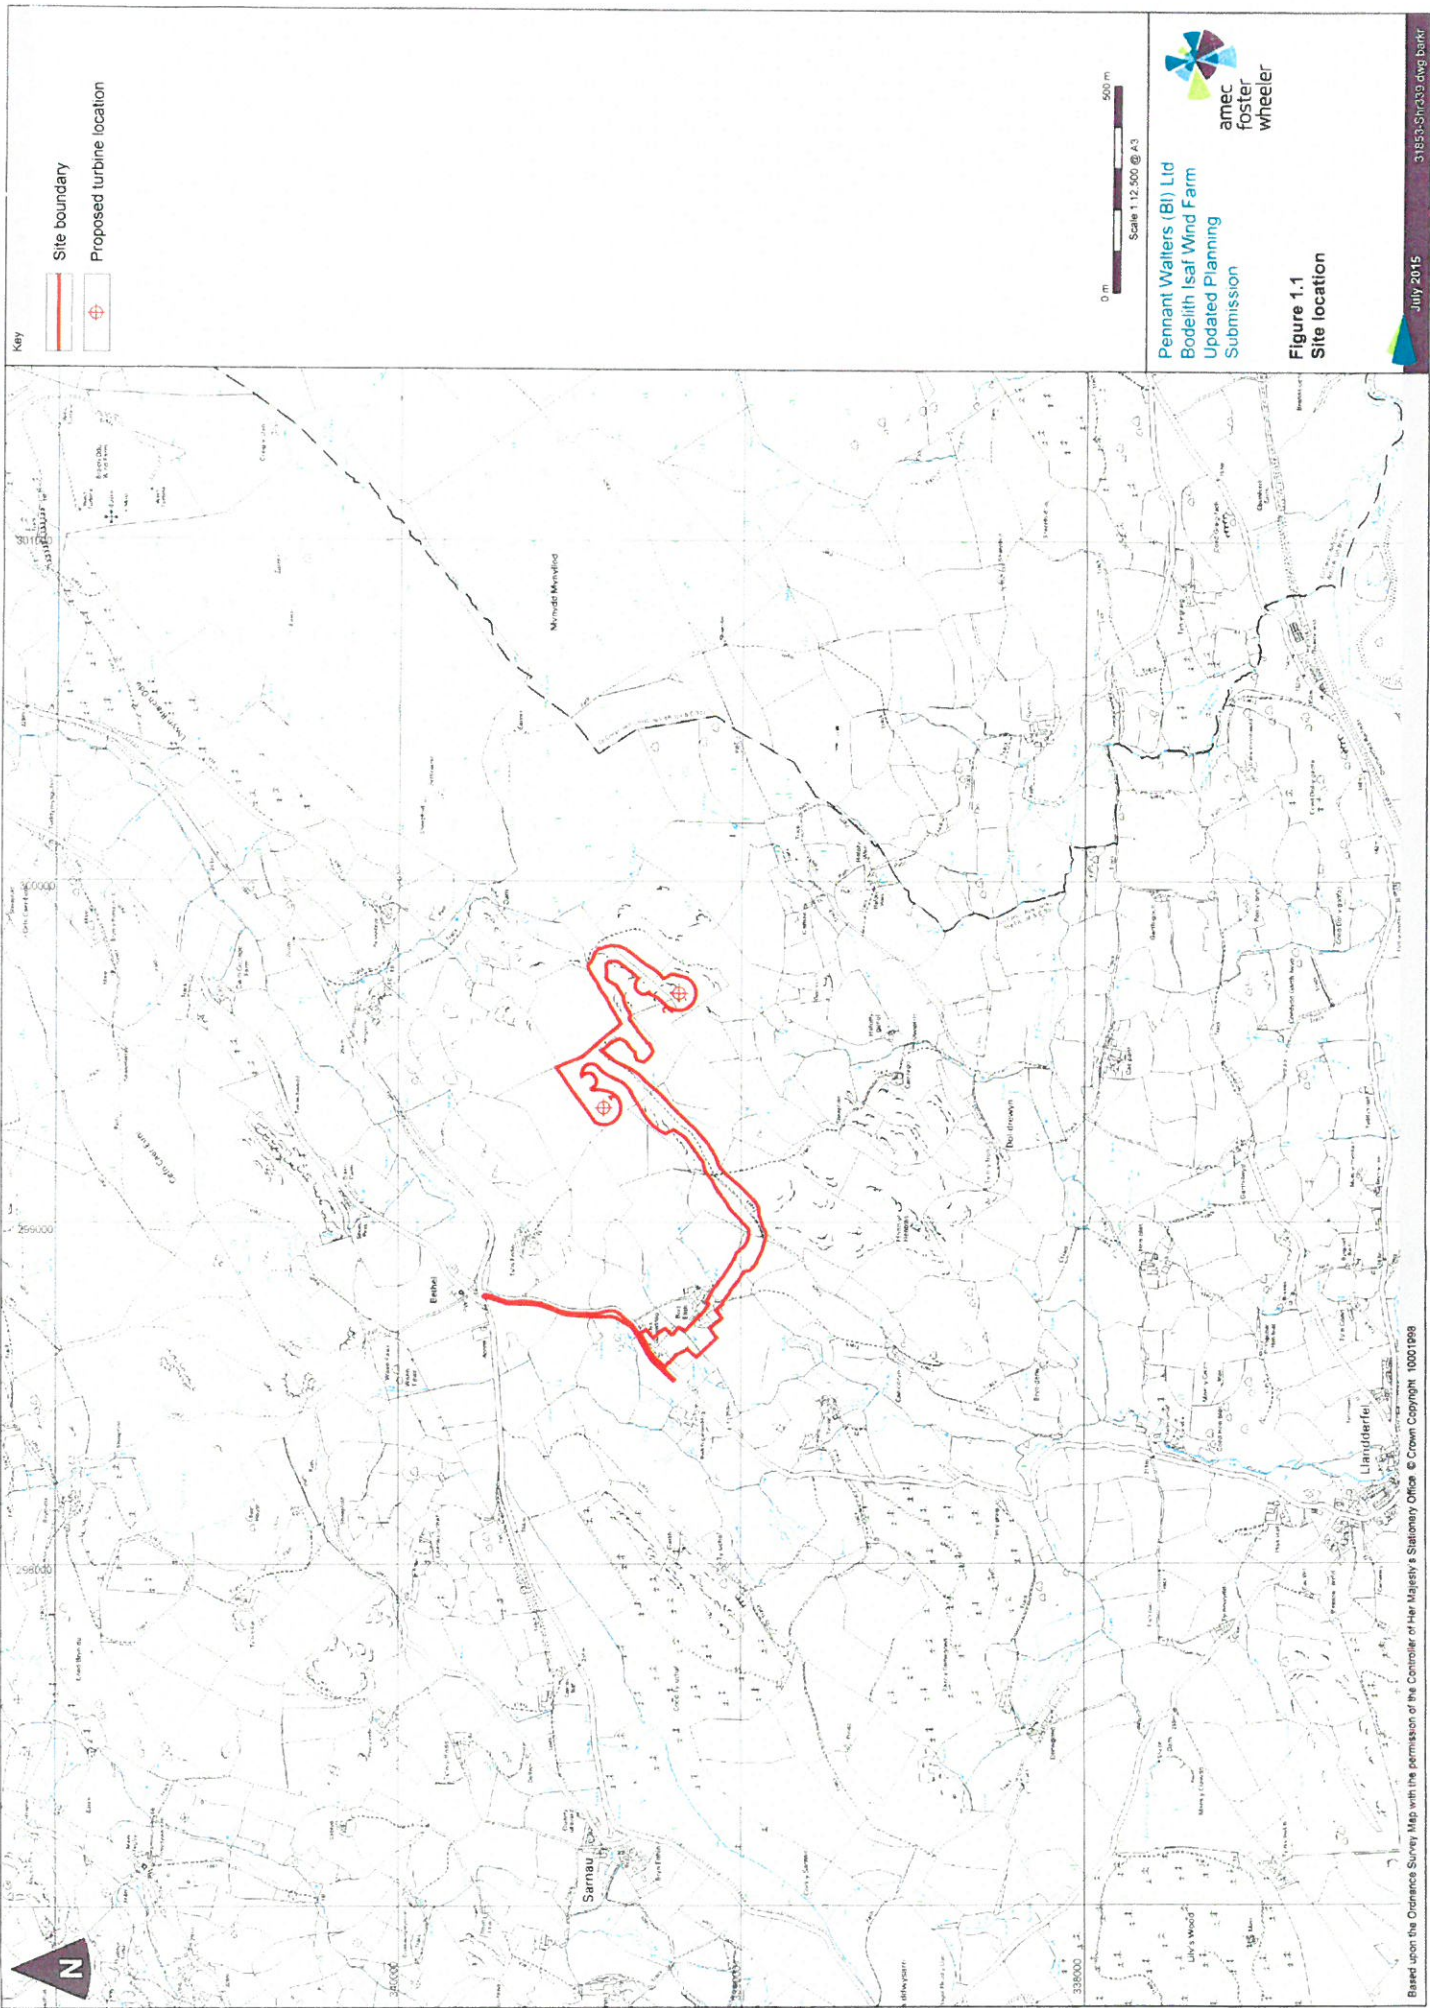

Key

- Site boundary
- Proposed turbine location





  
**amec**
  
**foster**
  
**wheeler**

**Pennant Walters (B) Ltd**  
**Bodeith Isat Wind Farm**  
**Updated Planning**  
**Submission**

**Figure 1.1**  
**Site location**

Based upon the Ordnance Survey Map with the permission of the Controller of Her Majesty's Stationary Office © Crown Copyright 10001989



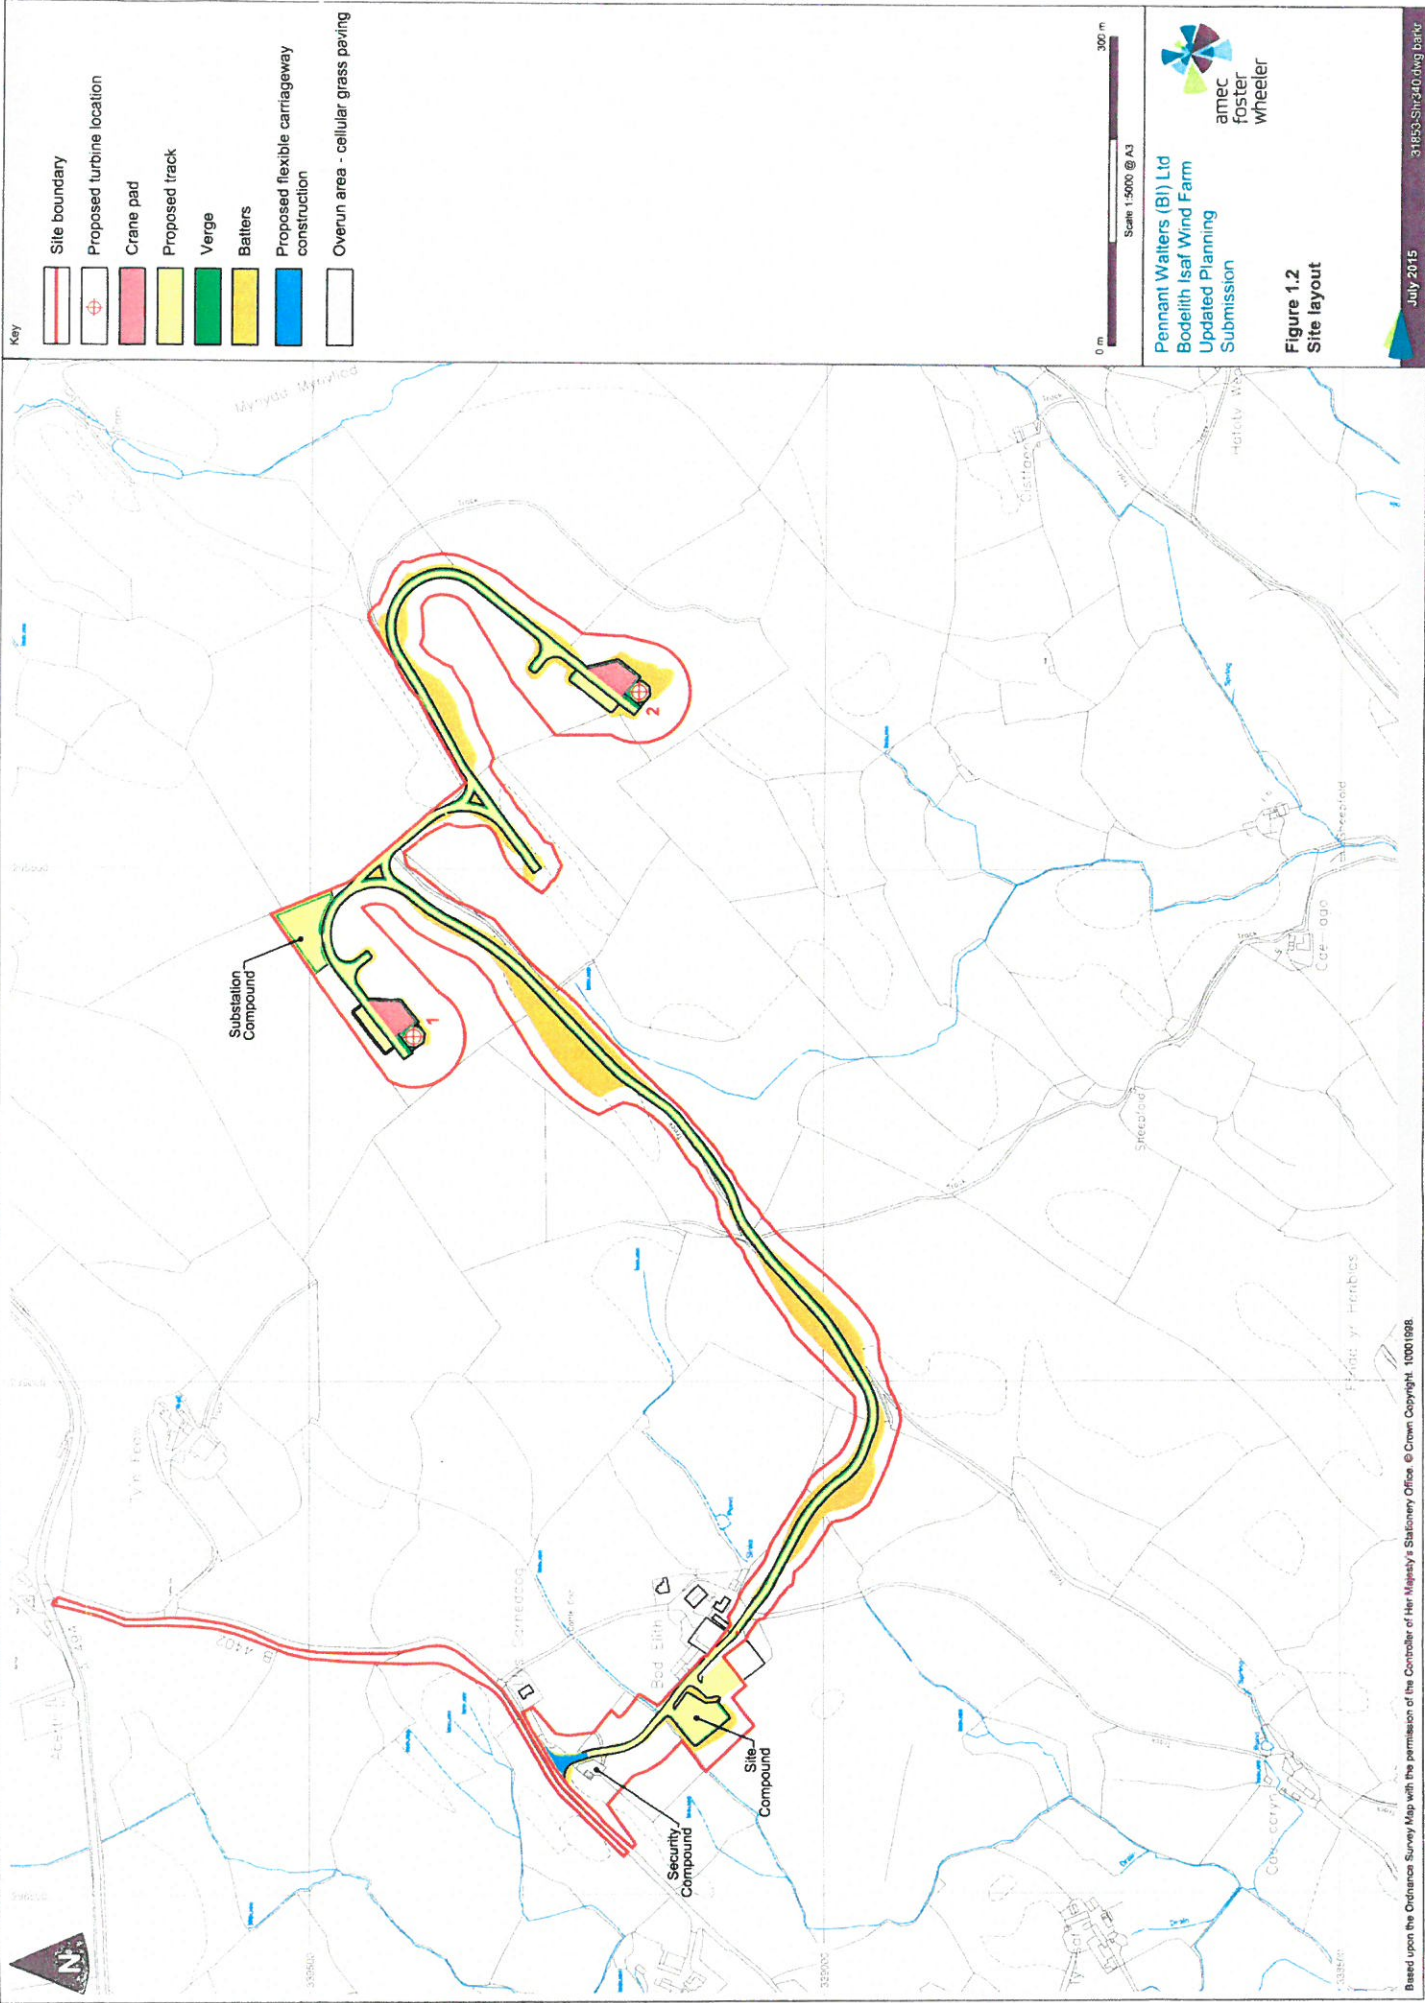

NOTES

1. This drawing is for illustrative purposes only

CYLLIUN DIMIWRDIG  
REVISIŵN FLWYD

Deddf 2001 o'r Cymdeithasys, 23/7/15  
K.S.

Not to Scale

Pennant Walters (BI) Ltd  
Bodelith Isaf Wind Farm  
Updated Planning  
Submission



Figure 1.3  
Typical wind turbine

