


RECEIVED  
13 JAN 2020

AMENDED PLANS

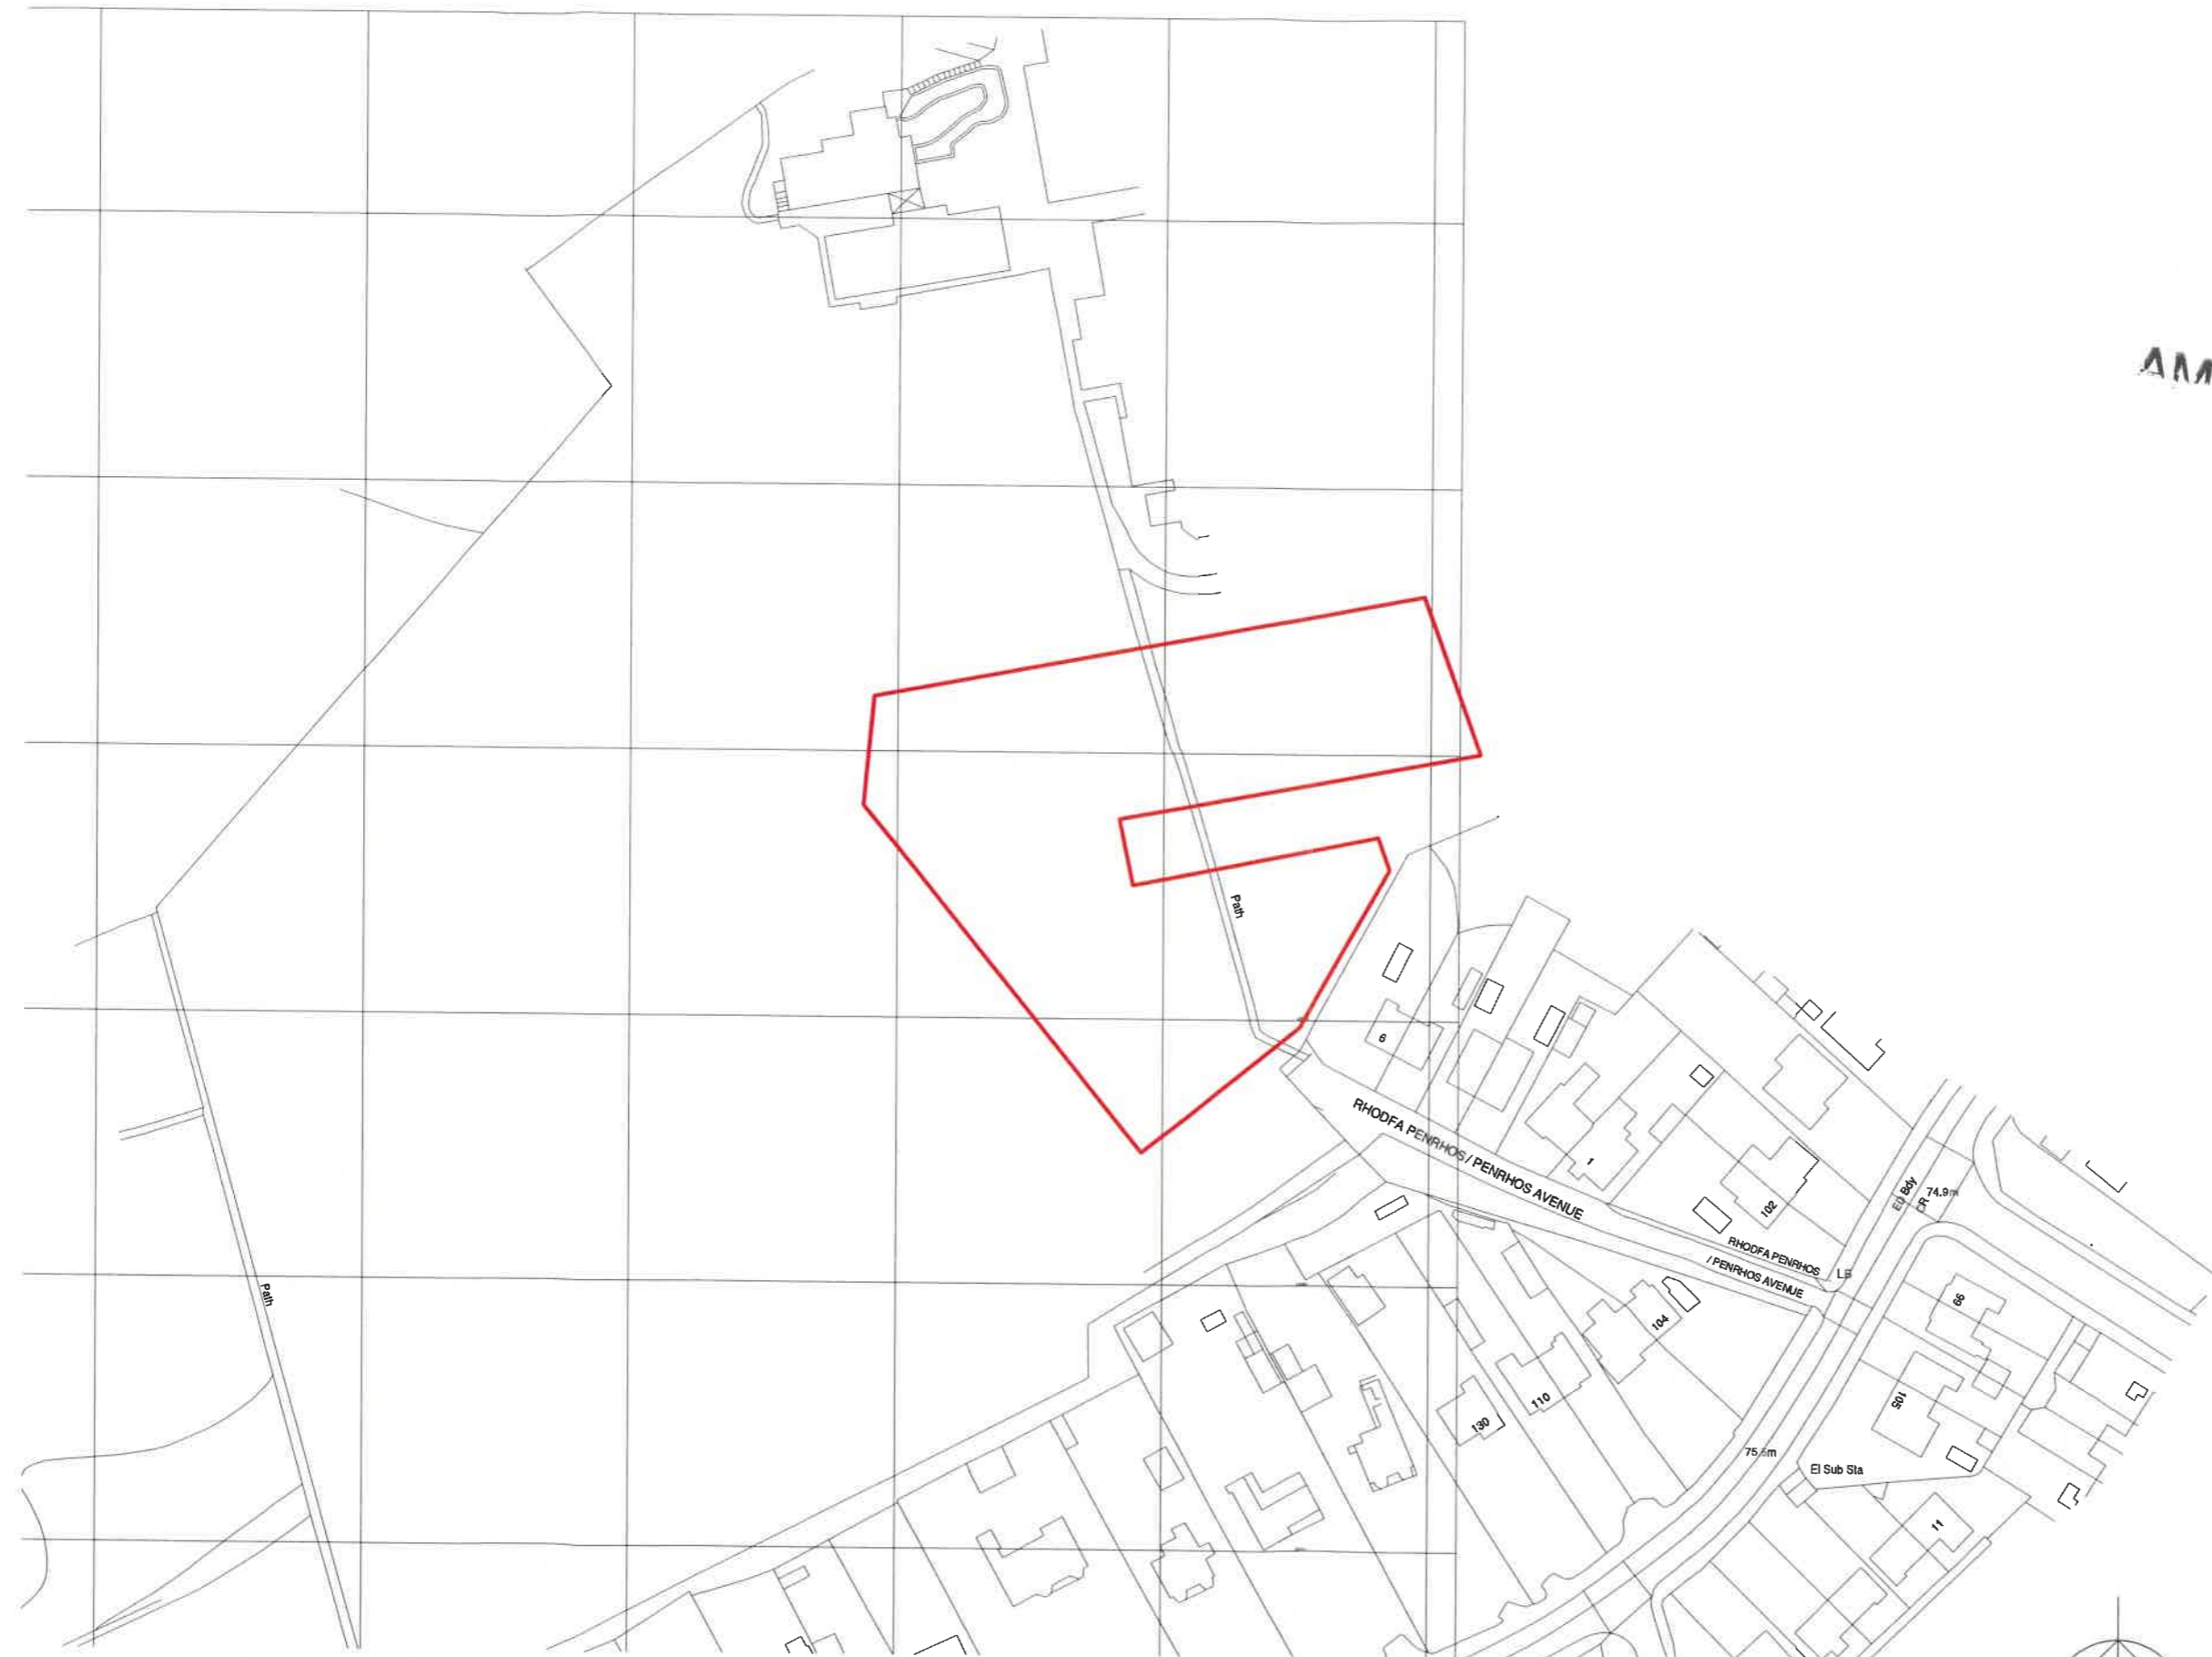

REV	DESCRIPTION	DATE	BY

THIS DRAWING IS THE COPYRIGHT OF AINSLEY GOMMON ARCHITECTS. DO NOT SCALE FROM THIS DRAWING. WORK TO FIGURED DIMENSIONS ONLY. CHECK ALL DIMENSIONS ON SITE. ANY DISCREPANCIES TO BE NOTIFIED TO THE ARCHITECT. ELEMENTS OF STRUCTURE SHOWN ARE INDICATIVE AND FOR GUIDANCE. FINAL DESIGN TO BE AS STRUCTURAL ENGINEERS DETAILS AND SPECIFICATION.

PROJECT  
YSGOL Y GARNEDD,  
BANGOR  
for CYNGOR GWYNEDD

DRAWING TITLE  
SITE LOCATION PLAN

SCALE	@A3	DATE	DRAWN	CHECKED
1:1250		29/08/19	GJ	MF

STATUS	PURPOSE OF ISSUE
S3	PLANNING

JOB No DRAWING No REV  
C910 | YGB-AGA-XX-ZZ-DR-A-0864 |


**AG** | **A** AINSLEY GOMMON ARCHITECTS

THE OLD POLICE STATION, 15 GLYNNE WAY, HAWARDEN, CH5 3NS  
Tel: 01244 537 100 | wales@agarchitects.co.uk | www.agarchitects.co.uk  
Ainsley Gommon Architects Ltd. Registered in England & Wales No. 4187948  
Registered Office: 1 Price Street, Hamilton Square, Birkenhead CH41 6JL

PRINTED: 08/01/2020 15:05:22

A3

1 | SITE LOCATION PLAN  
GRADDFA/SCALE 1:1250

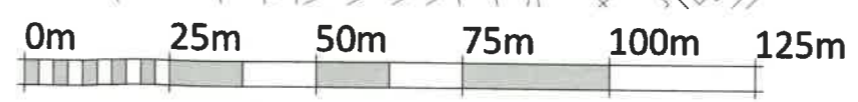

VISUAL SCALE 1:1250 @ A3

