



Rhif y Cais / Application Number : C15-0700-22-LL

Cynllun lleoliad ar gyfer adnabod y safle yn unig. Dim i raddfa.
Location Plan for identification purposes only. Not to scale.

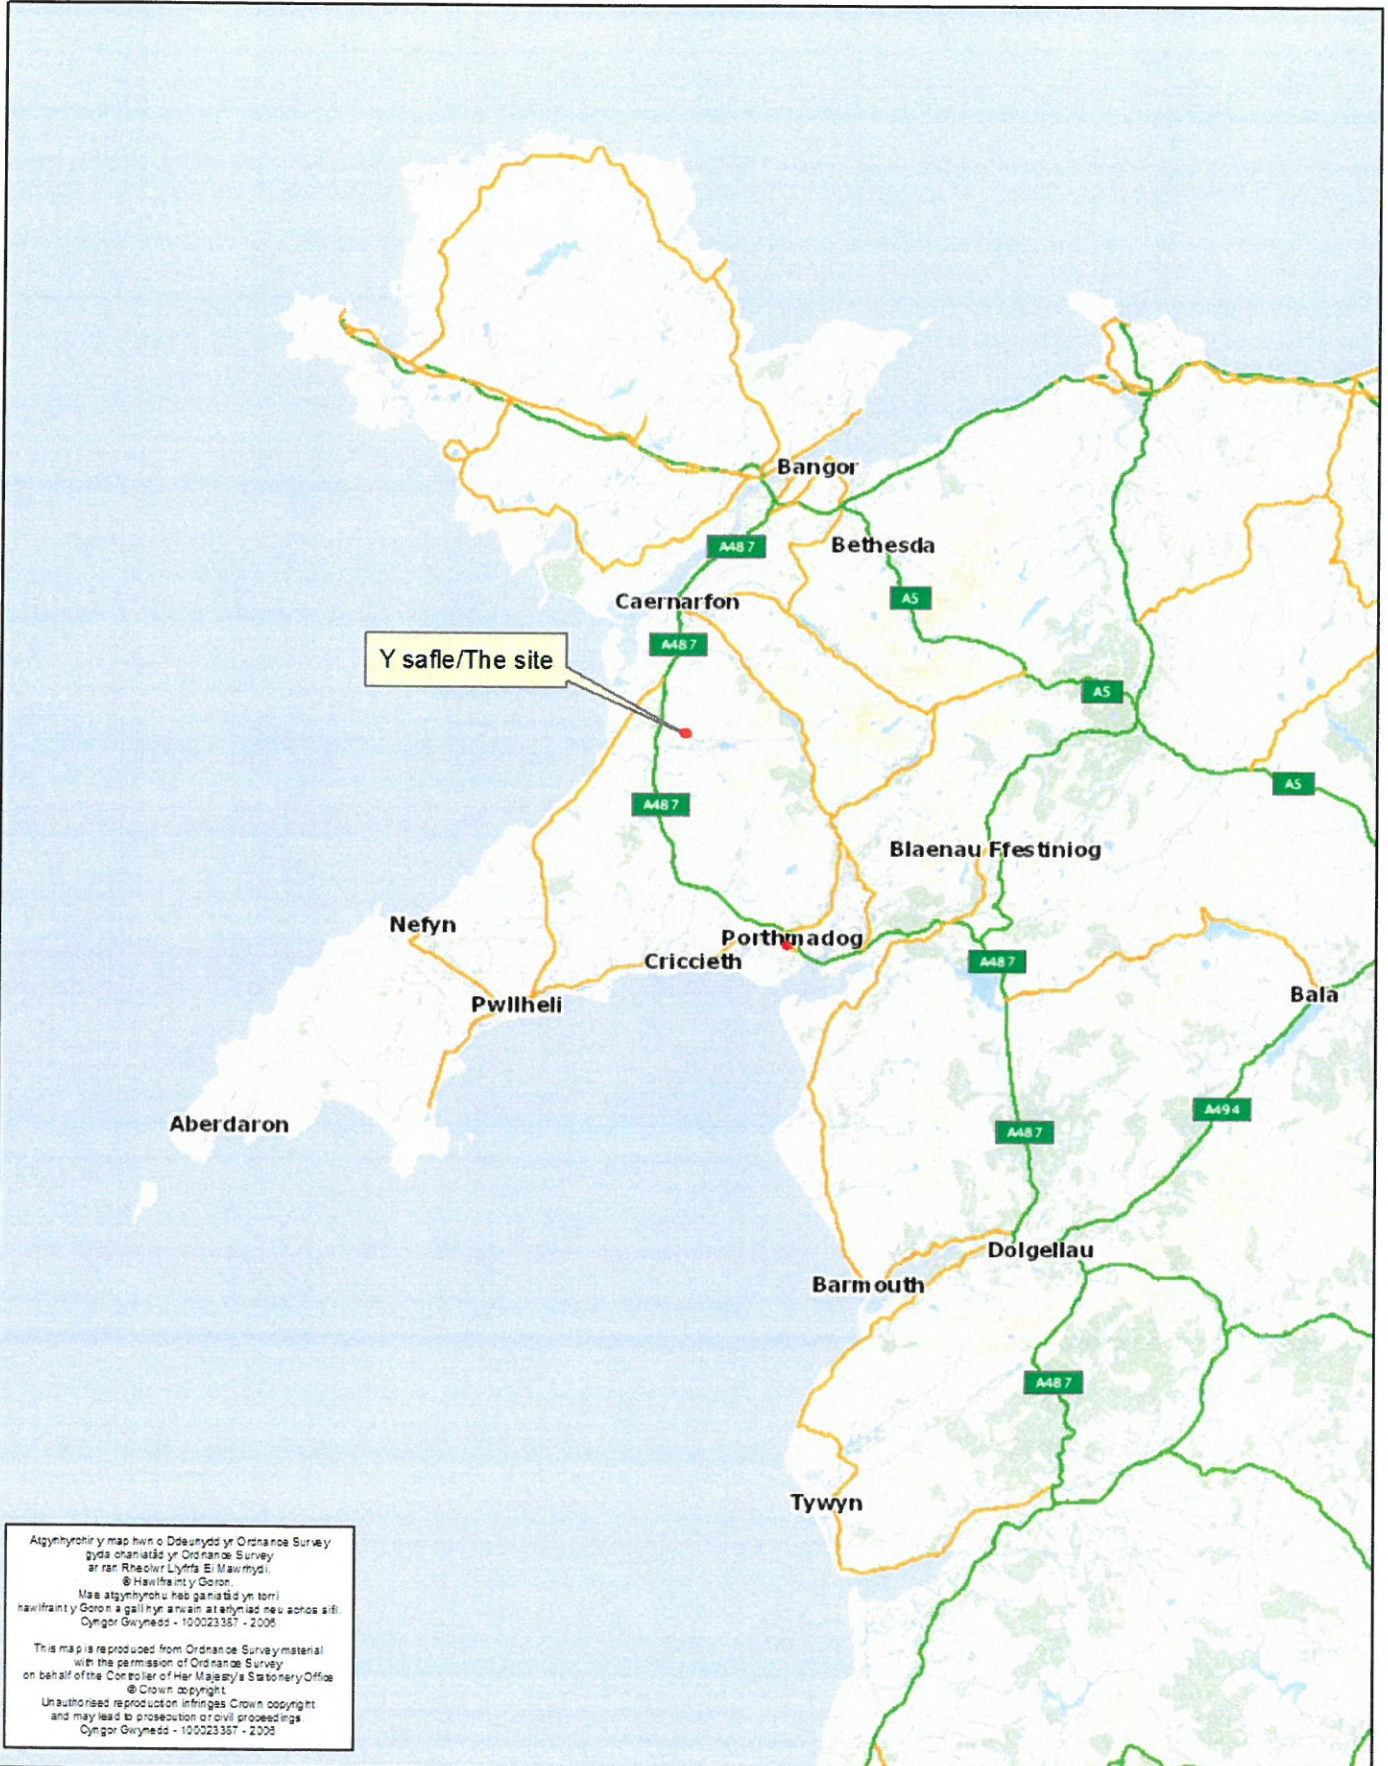


Atgynhyrchir y map hwn o Ddeunydd yr Ordnance Survey gyda chaniatâd yr Ordnance Survey ar ran Rheolwr Llyfrau Eil Mawrthdi.
© Hawlfraint y Goron.
Mae atgynhyrchu heb ganiatâd yn torri hawlfraint y Goron a gall i'n arwain at achosau aiff.
Cynllun Gwynedd - 100023357 - 2008

This map is reproduced from Ordnance Survey material with the permission of Ordnance Survey on behalf of the Controller of Her Majesty's Stationery Office.
© Crown copyright
Unauthorised reproduction infringes Crown copyright and may lead to prosecution or civil proceedings.
Cynllun Gwynedd - 100023357 - 2008

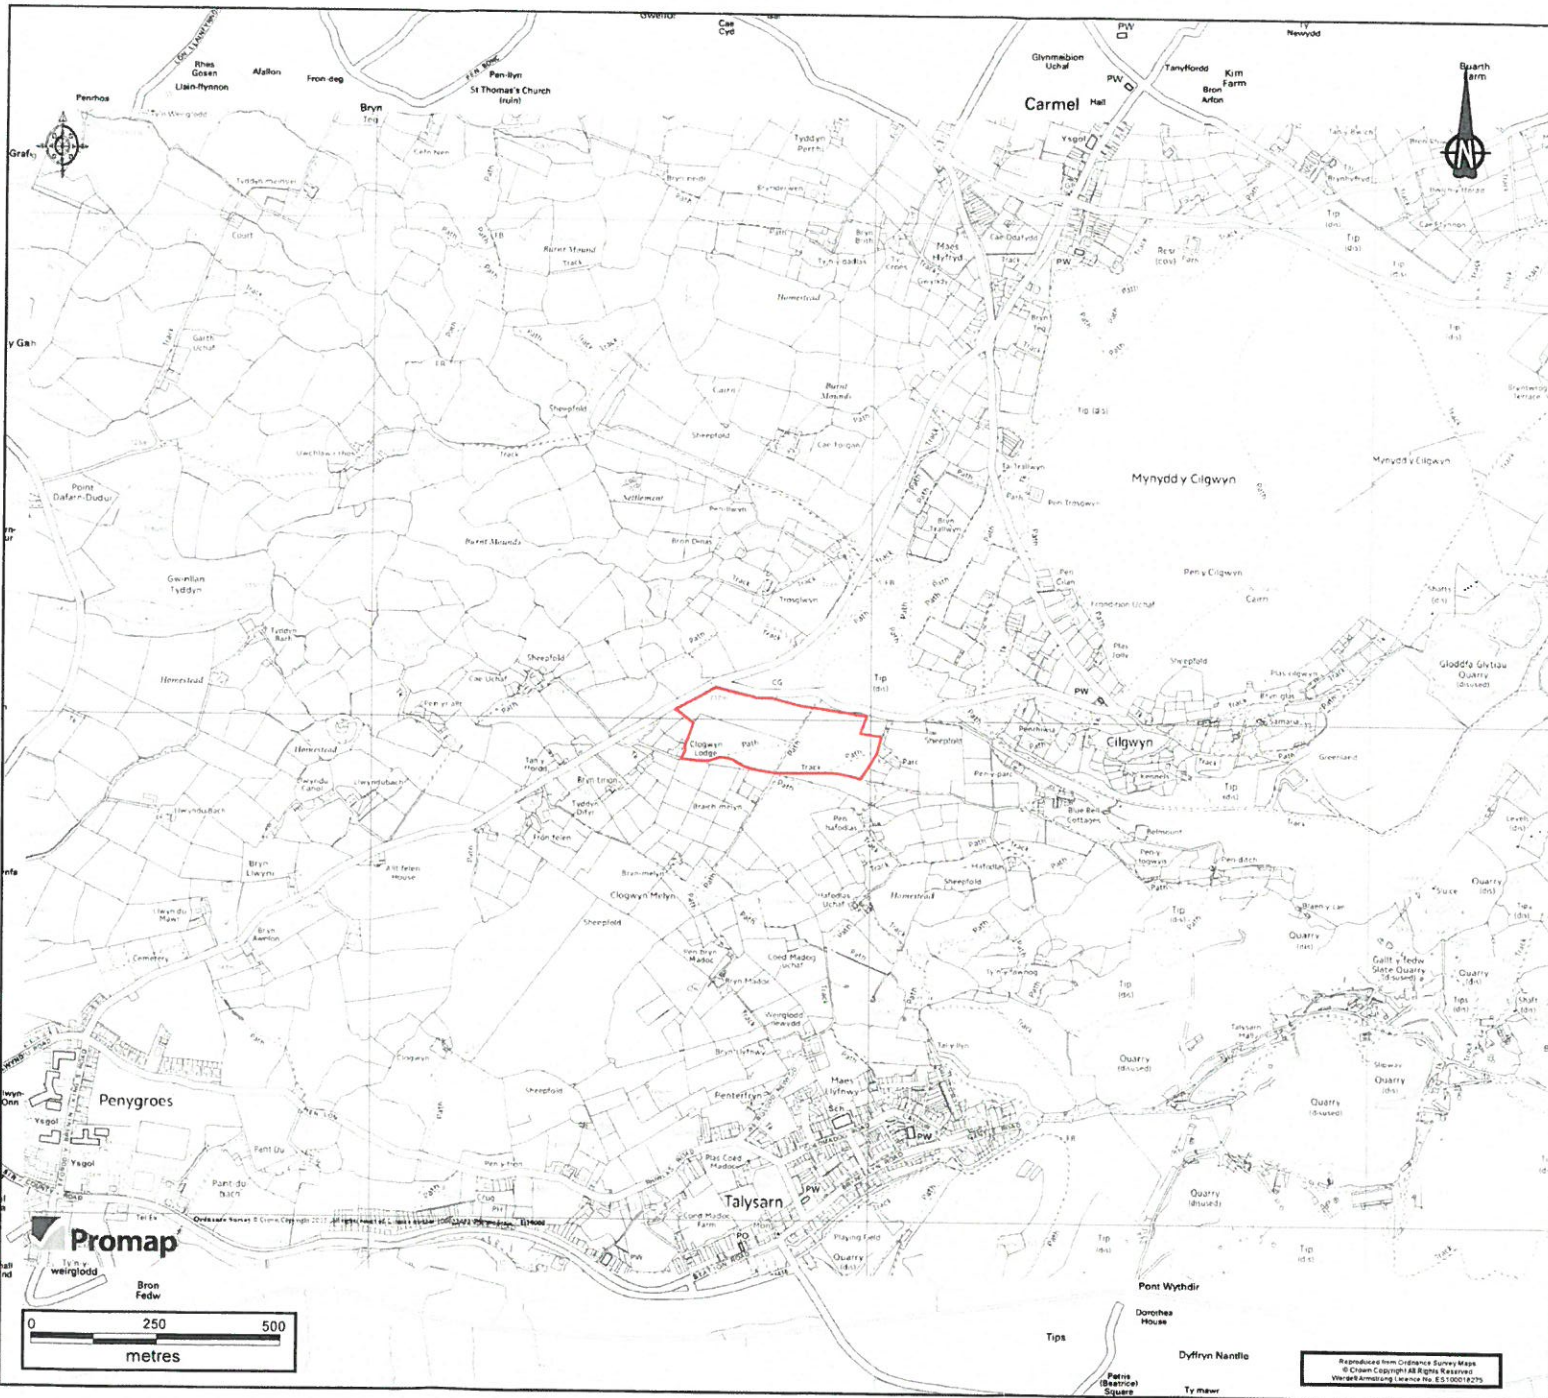

KEY

 Site Boundary

CYNGOR GWYNEDD
ADRAN RHEOLEDDIO

10 000 000

GWASANAETH CYNLLUNIO AC
AMGYLCHEDD

RHIF: YRAC

REVISION	DETAILS	DATE	DRAWN	CHECKED	APPROVED
----------	---------	------	-------	---------	----------

CLIENT

Navitas Projects Ltd

PROJECT

Parc Farm

DRAWING TITLE

**Figure 1
Site Location**

DRAWING No: **LE12858/014** SCALE: **1:10,000 @ A3** DATE: **May 2015**


DRAWN BY: **CLD** CHECKED BY: **DFH** APPROVED BY: **DFH**

<input type="checkbox"/> SITE ONLY/NEW	TEL: 01492 514 111	<input type="checkbox"/> CADREY	TEL: 01492 514 100
<input type="checkbox"/> NEW OFFICE/NEW TIME	TEL: 01492 514 104	<input type="checkbox"/> LEVITT	TEL: 01492 514 101
<input type="checkbox"/> NEW BUILDING/NEW	TEL: 01492 514 106	<input type="checkbox"/> NEW FIELD	TEL: 01492 514 104
<input type="checkbox"/> LEMON	TEL: 01492 514 102	<input type="checkbox"/> FOMALON	TEL: 01492 514 103



Reproduced from Ordnance Survey Maps
© Crown Copyright All Rights Reserved
Wardell Armstrong Licence No. 83100018275

CYNLLUN DIWYGIEDIG
REVISED PLAN
 Derbymwyd/Received: 29.09.15
 Llofnod/signature: [Signature]

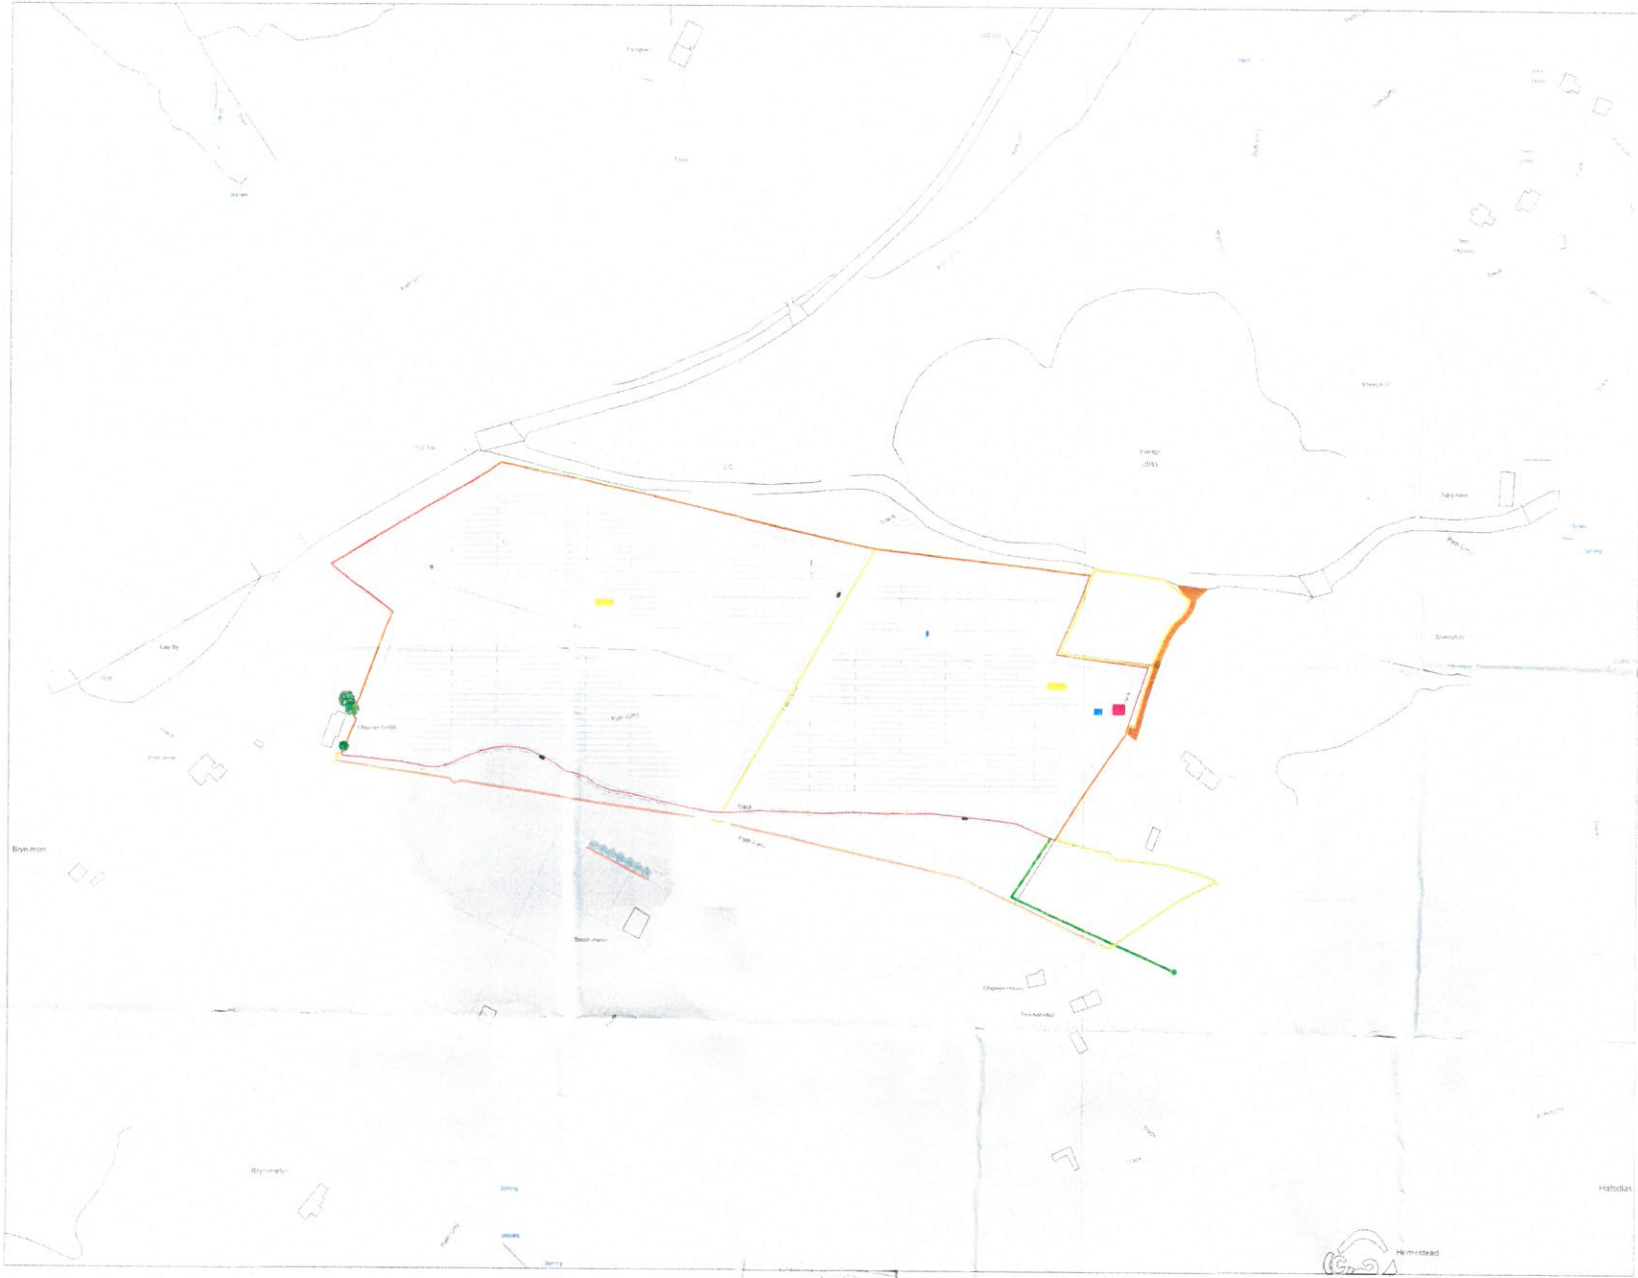


REVISION: 007771
 Module: Trina TSM-DC05A.08 265W
 Modules: 8,998
 String Length: 22 modules
 Orientation: Portrait
 Row Height: 2 modules
 Inclination: 25 degrees
 Deviation from South: 0 degrees
 Installed Capacity: 2,384 MW
 Area: 12.10 acres

- Site Boundary
- Security Fence
- Modules**
- Inverters
- DNO Substation
- Client Substation
- Access Track
- Standing Water
- 5m Gates
- Collapsed Dry Stone Wall
- Dry Stone Walls
- Dry Stone Wall Improvement
- Footpath
- Grassland Paddock
- Area Left for Conservation
- Interpretation Board (not to scale)
- Existing Tree
- Native species mitigation planting
- Boulders

DRAWING TITLE: Landscape and Mitigation Plan ER
DRAWN BY:
DRAWING NUMBER: SF0908
DRAWING DATE: 23-01-2015
SITE ADDRESS:
 Parc Farm
 Penygroes
 Coernarfon
 LL54 6LF
SCALE:
 1:1250 @A1
REVISION: 1
REVISION DATE: 07-09-2015



CYNLLUN DIWYGIEDIG
REVISED PLAN
 Derbyniwyd/Received 09.09.15
 Llofnod/signature [Signature]

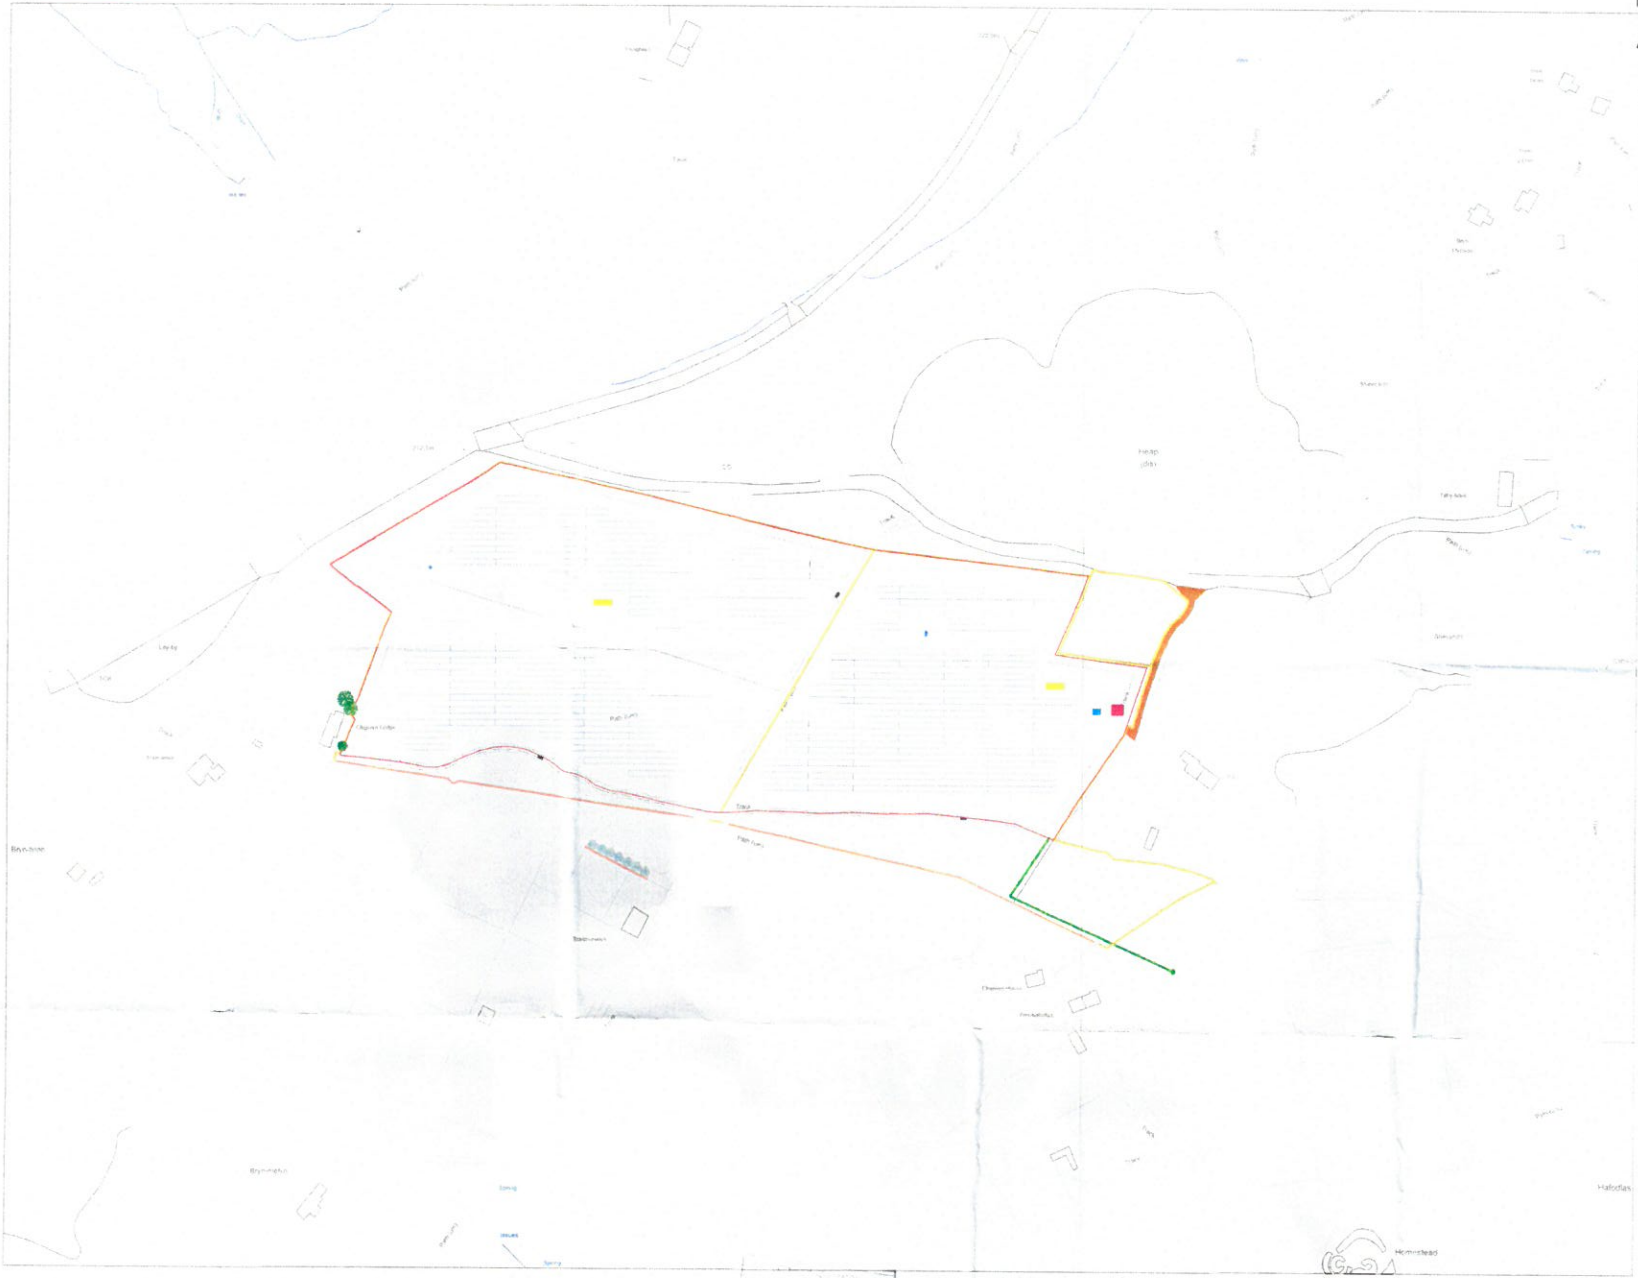

Module: Trina TSM-DC05A.08 265W
 Modules: 8,998
 String Length: 22 modules
 Orientation: Portrait
 Row Height: 2 modules
 Inclination: 25 degrees
 Deviation from South: 0 degrees
 Installed Capacity: 2.384 MW
 Area: 12.10 acres

- Site Boundary
- Security Fence
- Modules
- Inverters
- DNO Substation
- Client Substation
- Access Track
- Standing Water
- 5m Gates
- Collapsed Dry Stone Wall
- Dry Stone Walls
- Dry Stone Wall Improvement
- Footpath
- Grassland Paddock
- Area Left for Conservation
- Interpretation Board (not to scale)
- Existing Tree
- Native species mitigation planting
- Boulders

DRAWING TITLE: Landscape and Mitigation Plan ER
DRAWN BY:
DRAWING NUMBER: SF0908
DRAWING DATE: 23-01-2015
SITE ADDRESS:
 Parc Farm
 Penygroes
 Coernarfon
 LL54 6LF
SCALE:
 1:1250 @A1
REVISION: 1
REVISION DATE: 07-09-2015

