




Pwyllgor Cynllunio
Planning Committee

11/01/2021

C19/0811/14/LL


**Cais i ymestyn balconi presennol ar flaen yr eiddo /
Application for the extension of the existing balcony
on the front elevation of the property**

Llanw, 6 Lôn Sydney, Caernarfon, Gwynedd, LL55 1ET

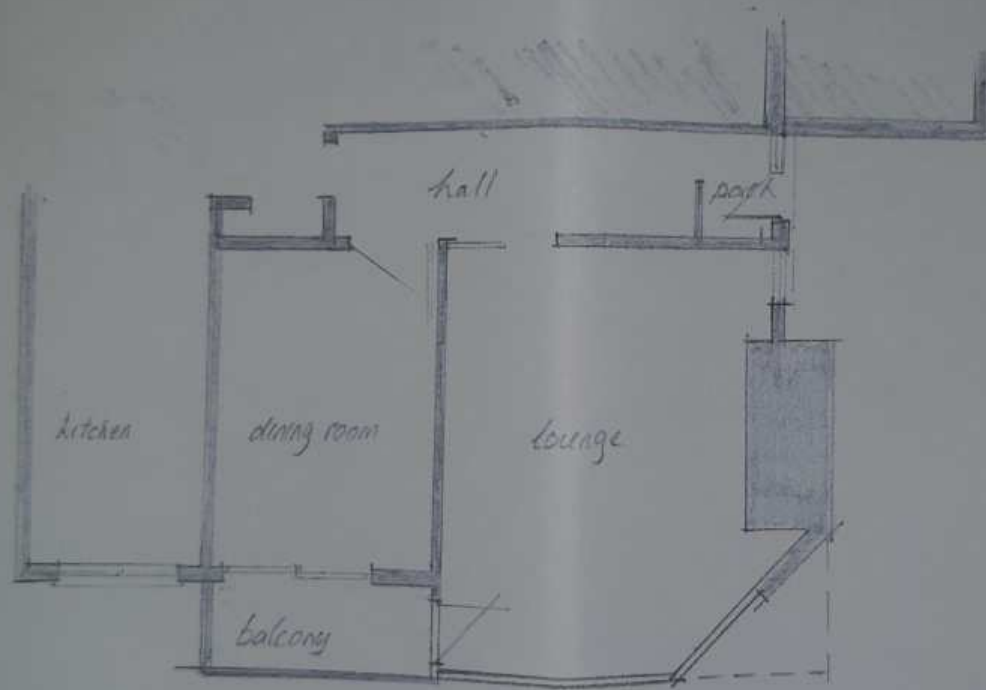


existing floor plan

scale 1:100

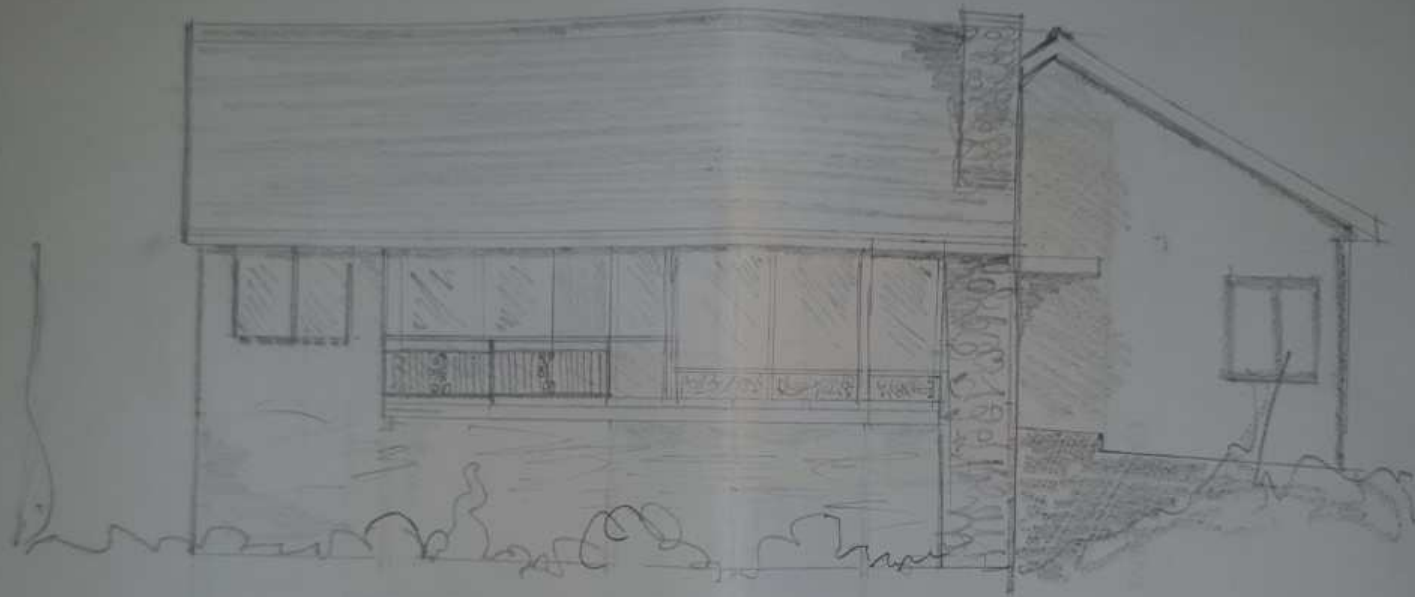


- existing front elevation

1-100

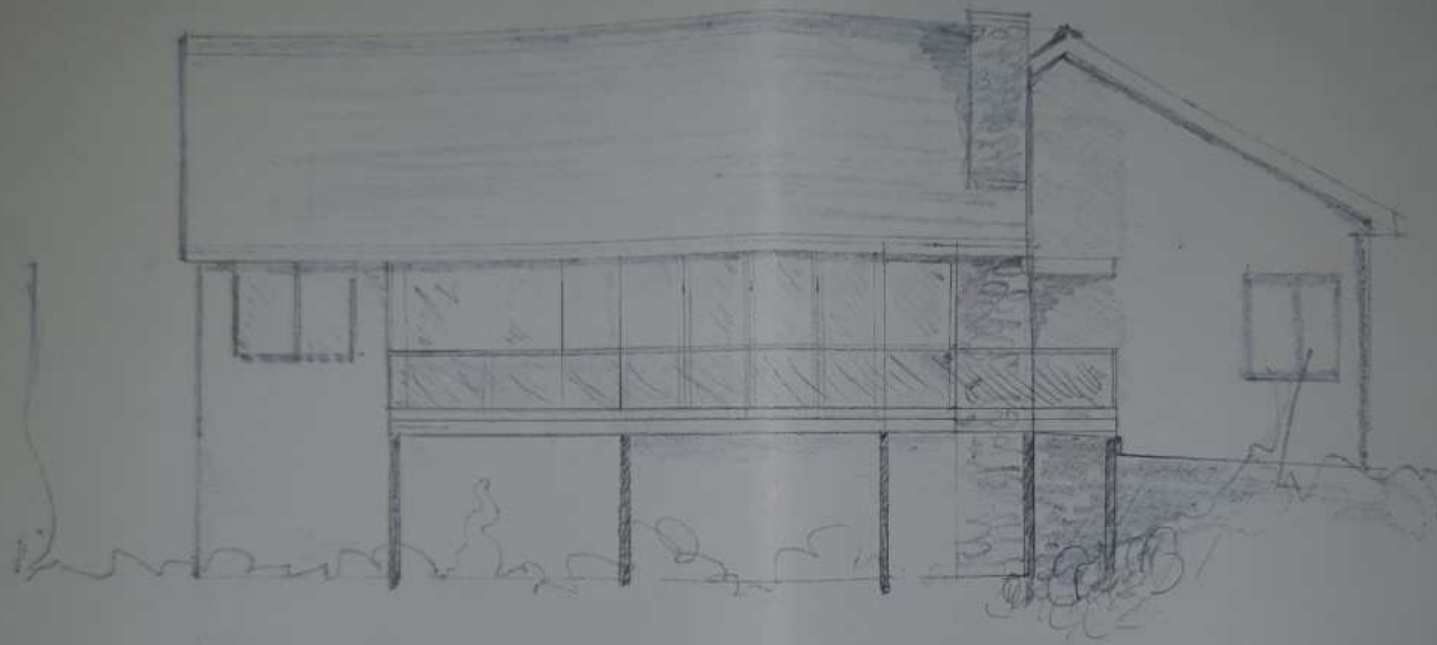


wooded front elevation

1-100

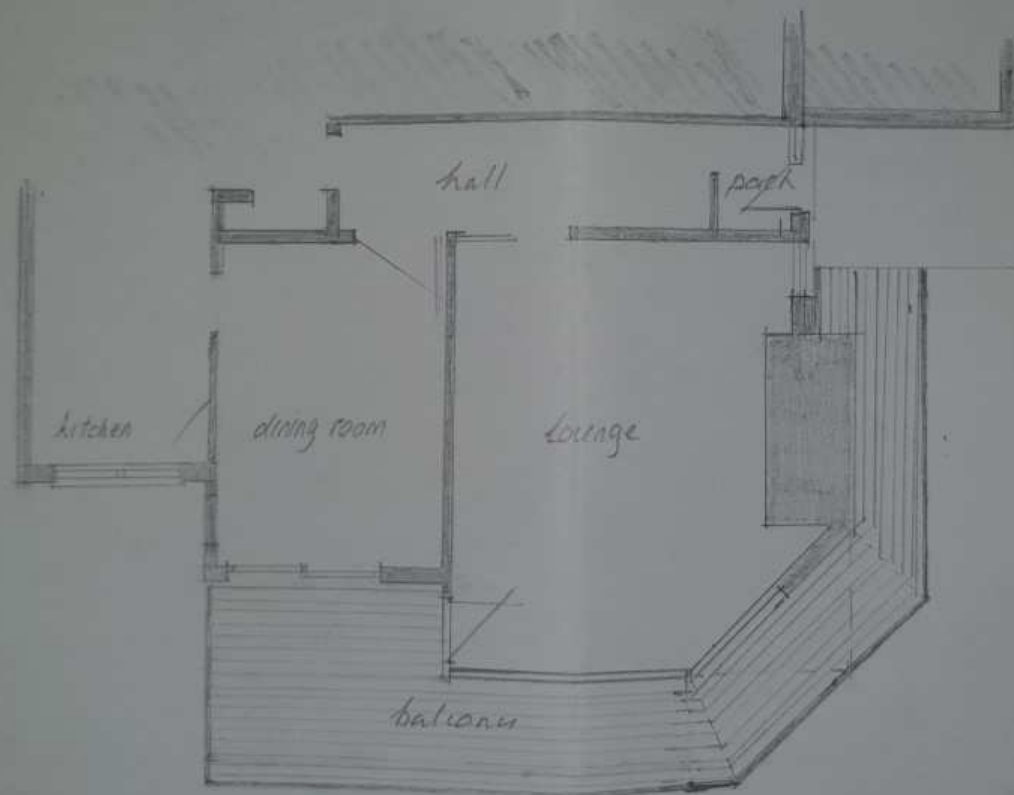

proposed floor plan

scale 1:100

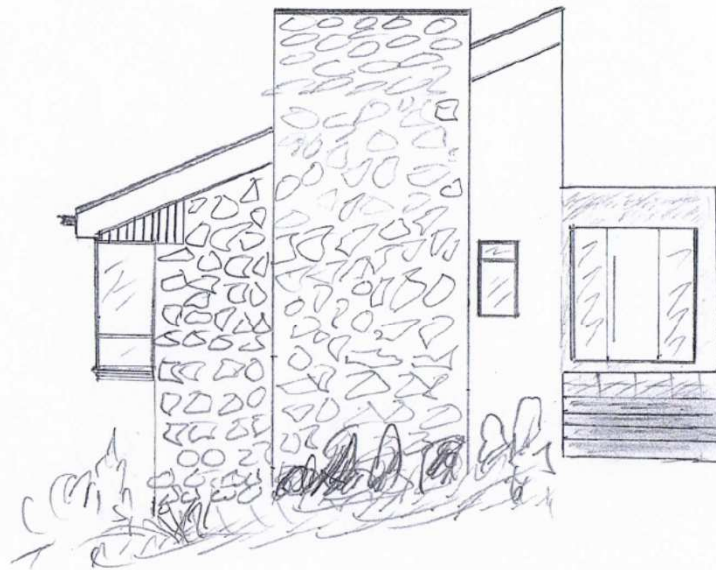

existing side elevation

1.100



proposed side elevation

1.100











