


C20/0538/03/LL

**Dymchwel adeilad presennol ac adeiladu 6 tŷ preswyl
newydd/**

**Demolition of existing building and erection of 6 new
dwellings**

Ffordd Wynne, Blaenau Ffestiniog, LL41 3DW

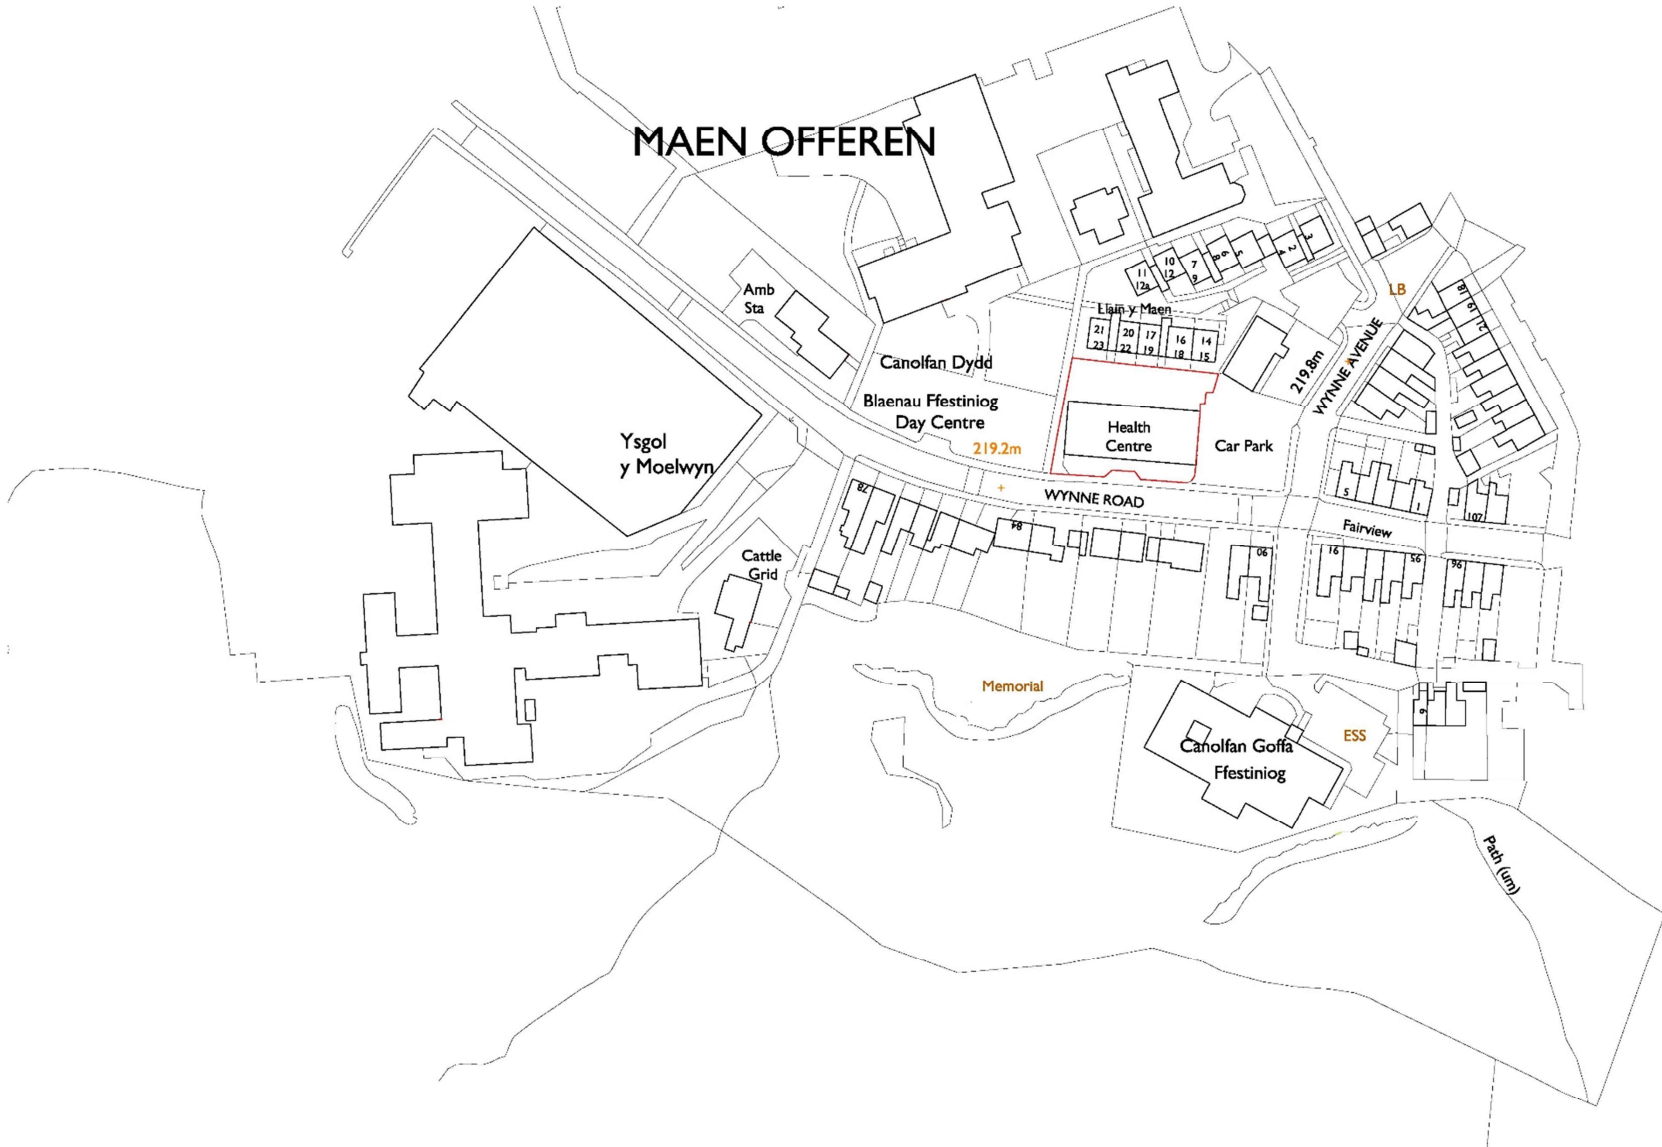

Pleidiwch a chymryd mesuriadau graddfâs oddi ar y dyluniad hwn
 Os yn amau - gofynnwch
 Do not scale from this drawing
 If in doubt - ask

Mae'r dyluniad hwn yn hawffraint Penseir'r Russell-Hughes ac ni
 chafateir ei gopïo neu ei atgynhyrchu heb ganiateir
 This drawing is the copyright of Russell-Hughes architects and
 must not be copied or reproduced without permission

Newidiadau - Amendments

Cynllun - Job
**HEALTH CENTRE, WYN ROAD
 BLAENAU FFESTINIOG**
 Dyluniad - Drawing
LOCATION PLAN


Rifff Dyluniad - Drawing No.
2725:19:1
 Graddfâs - Scale
1:1250 A3
 Dyddiad - Date
October 2019

russell-hughes cyf
 penseir/architects

56 Bridge Street,
 Llangefni,
 Ynys Mon
 LL77 7HH

Tel: 01248 722333
 Fax: 01248 750600
 E-mail: info@russellhughes.co.uk



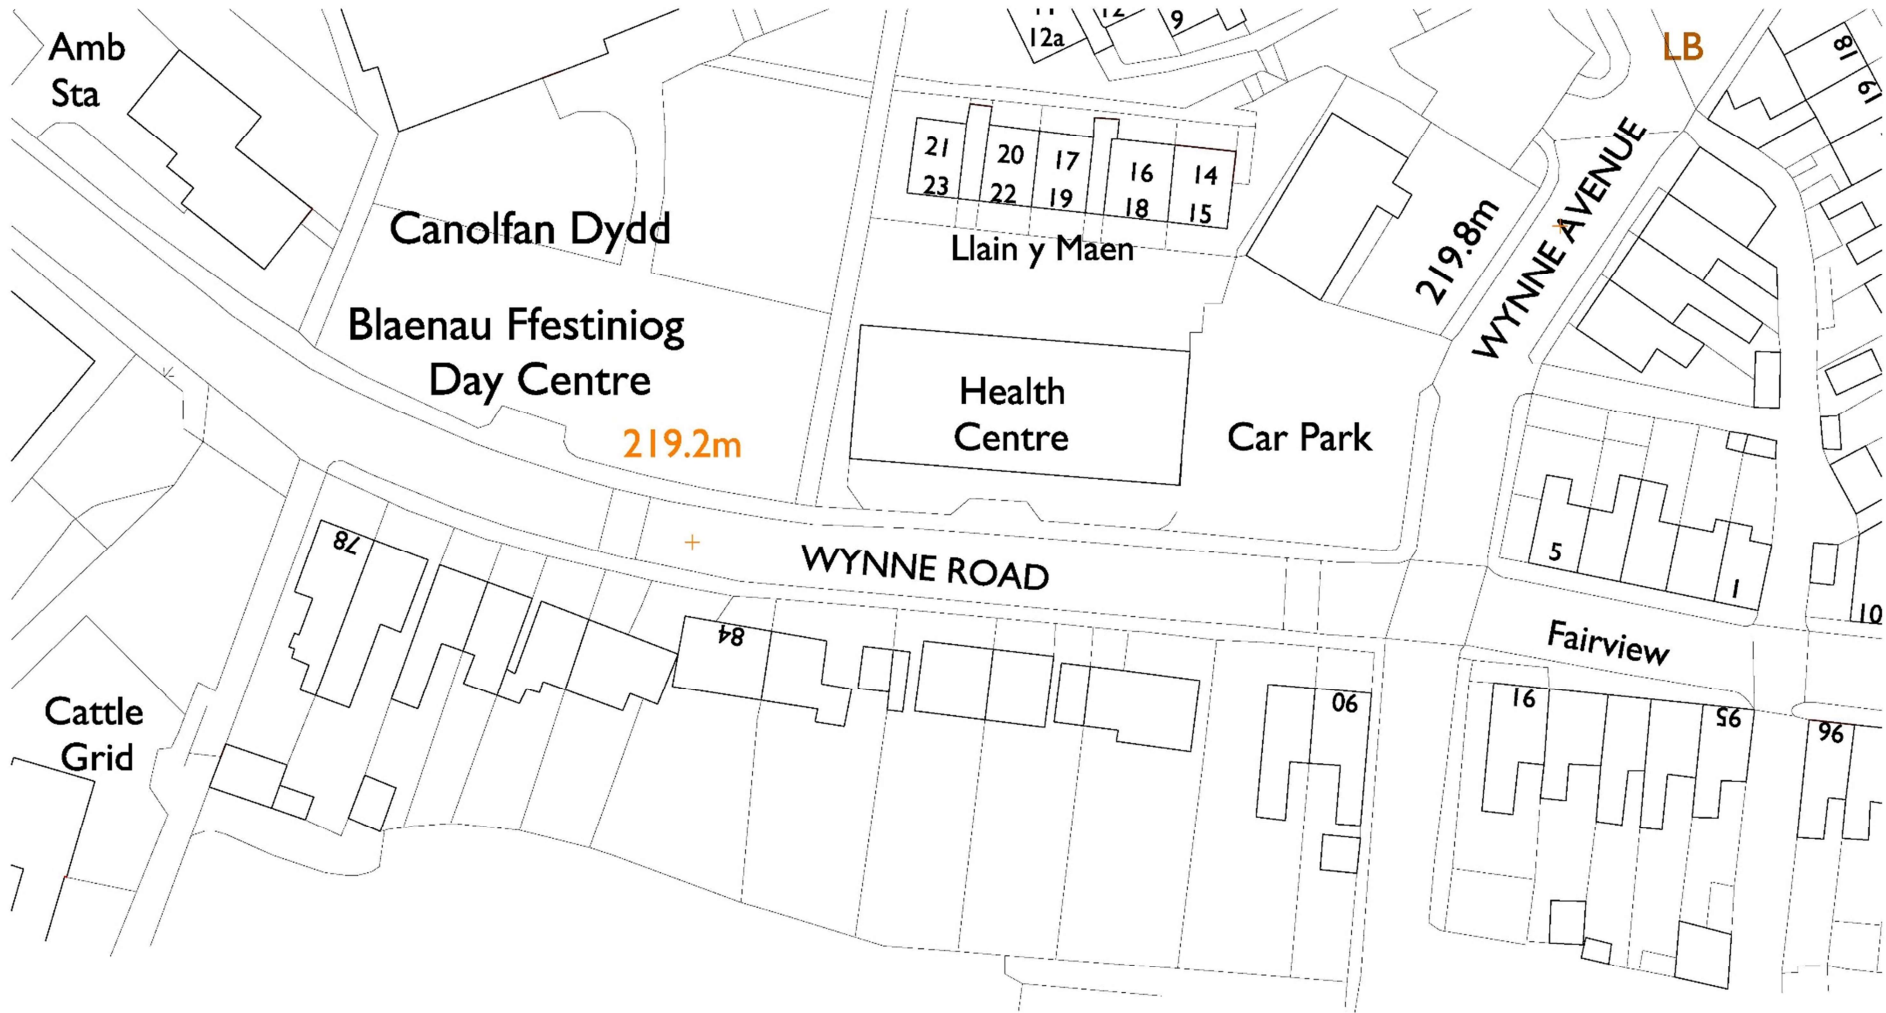

Fediwch a chymryd mesurïadau graffia oddi ar y dyluniad hwn
 Os yn amau - gofynnwch
 Do not scale from this drawing
 If in doubt - ask

Mae'r dyluniad hwn yn hawffraint Penseiri Russell-Hughes ac ni
 chaniateir ei gopïo neu ei atgynhyrchu heb ganiatid
 This drawing is the copyright of Russell-Hughes architects and
 must not be copied or reproduced without permission

Newidïadau - Amendments

Cynllun - Job

HEALTH CENTRE, WYN ROAD
 BLAENAU FFEStINIÖG

Dyluniad - Drawing

EXISTING SITE PLAN

Rhif Dyluniad - Drawing No.

2725:19:2

Graddfa - Scale

1:500 A3

Dyddiad - Date

October 2019


russell-hughes cyf
 penseiri/architects

56 Bridge Street,
 Llangefni,
 Ynys Môn
 LL77 7HH

Tel: 01248 722333

Fax: 01248 750600

E-mail: info@russellhughes.co.uk

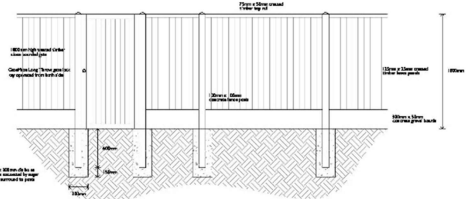

Ffediwch a chymryd mesurïadau graddfï oddi ar y dylunïad hwn
 Os ydych chi anghyffwrdd
 Do not scale from this drawing
 If in doubt - ask

Mae'r dylunïad hwn yn hawffraint Pensaeri Russell-Hughes ac ni
 chafodd unrhyw eiddo neu ei agnïthychu heb ganiadau
 This drawing is the copyright of Russell-Hughes architects and
 must not be copied or reproduced without permission

Newidïadau - Amendments

Cynllun - Job
**HEALTH CENTRE, WYNNE RD,
 BLAENAU FFESTINIOW**
 Dylunïad - Drawing
PROPOSED SITE PLAN 6 DWELLINGS

Rif Dylunïad - Drawing No.
2725:19:3B
 Graddfï - Scale
1:200 A3
 Dyddïad - Date
May 2020

russell-hughes cyf
 pensieri/architects

56 Bridge Street,
 Llangefni,
 Ynys Môn
 LL77 7JH

Tel: 01248 722333
 Fax: 01248 750600
 E-mail: info@russellhughes.co.uk




GROUND FLOOR PLAN
Gross G.F. Internal Floor Area 47m




FIRST FLOOR PLAN
Gross Internal I.F. Floor Area 47.0m




FRONT ELEVATION

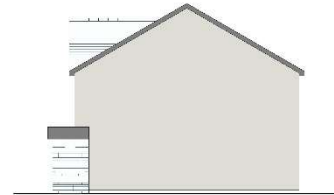

SIDE ELEVATION

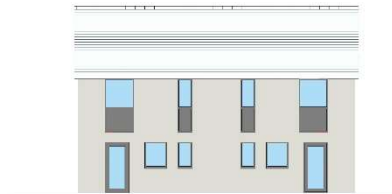

REAR ELEVATION

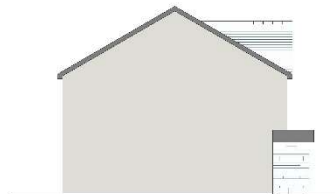

SIDE ELEVATION

This is a general indication of the proposed building. It is not intended to be a detailed architectural drawing. 


Proposed building details.

Client: **HEALTH CENTRE WYNNNE RD, BLAENAU FFESTINIOG**
 Date: **May 2020**
PROPOSED HOUSE TYPE I


Scale: **1:100 A2**
 Date: **May 2020**

russell-hughes cyf
 architects


56 Bridge Street,
 Llangelli,
 Ynys Môn,
 LL77 7JH
 Tel: 01248 722333
 Fax: 01248 750600
 E-mail: info@russellhughes.co.uk

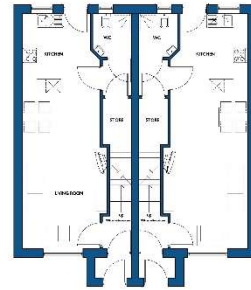


GROUND FLOOR PLAN
Gross F.F. Internal Floor Area 45.2m²

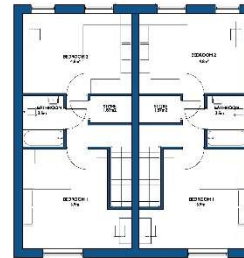


FIRST FLOOR PLAN
Gross F.F. Internal Floor Area 43.6m²

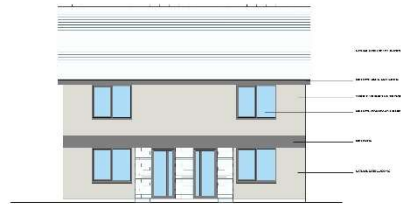


FRONT ELEVATION

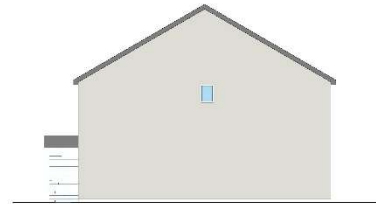

FRONT ELEVATION

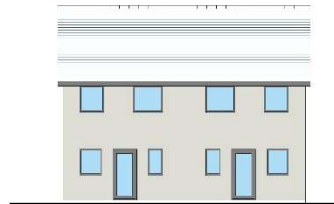

REAR ELEVATION

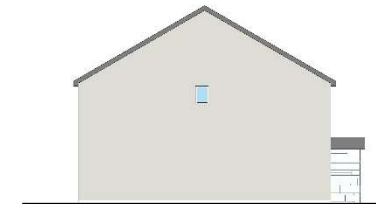

REAR ELEVATION

This is a general indication only of a typical look.
Do not assume a particular finish or material.
It is not intended to be a final design.
It is not intended to be a final design.
It is not intended to be a final design.

Client: JCB
HEALTH CENTRE WYNNYD, BLAENAU Ffestiniog
Date: 15/05/2020
PROPOSED HOUSE TYPE 2

Project: 2725-19-6b
Scale: 1:100 A2
Date: May 2020

russell-hughes cyf
perswairddolau

56 Bridge Street,
Llangelli,
Ynys Môn,
LL77 7HH
Tel: 01248 722333
Fax: 01248 750600
E-mail: info@russellhughes.co.uk















