

C18/0698/35/LL

Cais i estynnu'r adeilad cartref nyrsio a maes parcio ynghyd a chadarnhau lleoliad presennol uned biomass

Application to extend the nursing home building and car park and confirm location of existing biomass unit.

**The Pines Care Home, The Pines Ffordd Penpaled,
Criccieth, Gwynedd, LL52 0DE**




Scale: 1:1250, paper size: A4

This Plan includes the following Licensed Data: OS MasterMap Black and White PDF Location Plan by the Ordnance Survey National Geographic Database and incorporating surveyed revision available at the date of production. Reproduction in whole or in part is prohibited without the prior permission of Ordnance Survey. The representation of a road, track or path is no evidence of a right of way. The representation of features, as lines is no evidence of a property boundary. Survey 0100031673


The Pines, Mona Terrace, Criccieth. LL55 0DE
Existing Location Plans

1:1250@ A4
Aug 2017

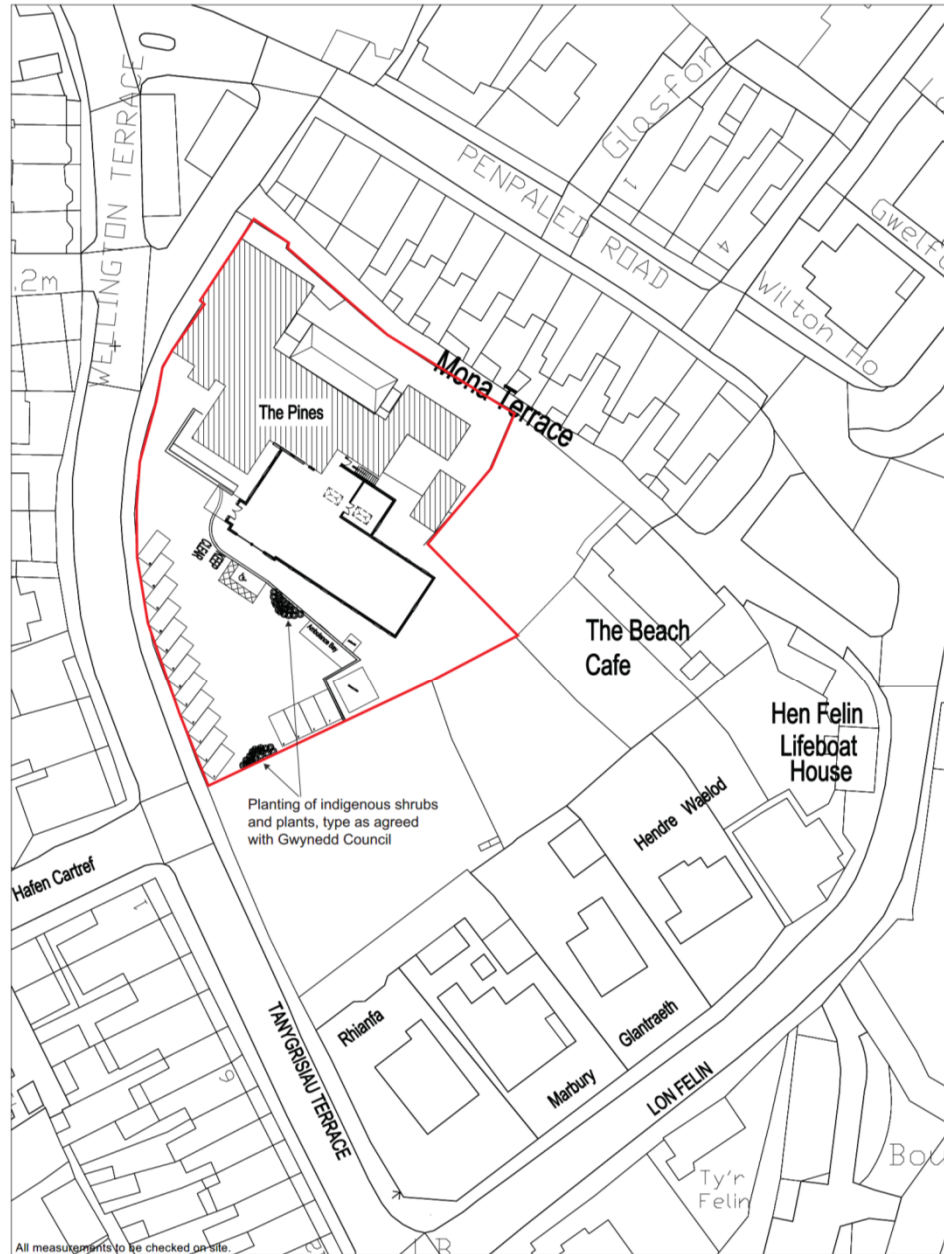

The Pines, Mona Terrace, Criccieth. LL55 0DE

1:500@ A3
 May 2016

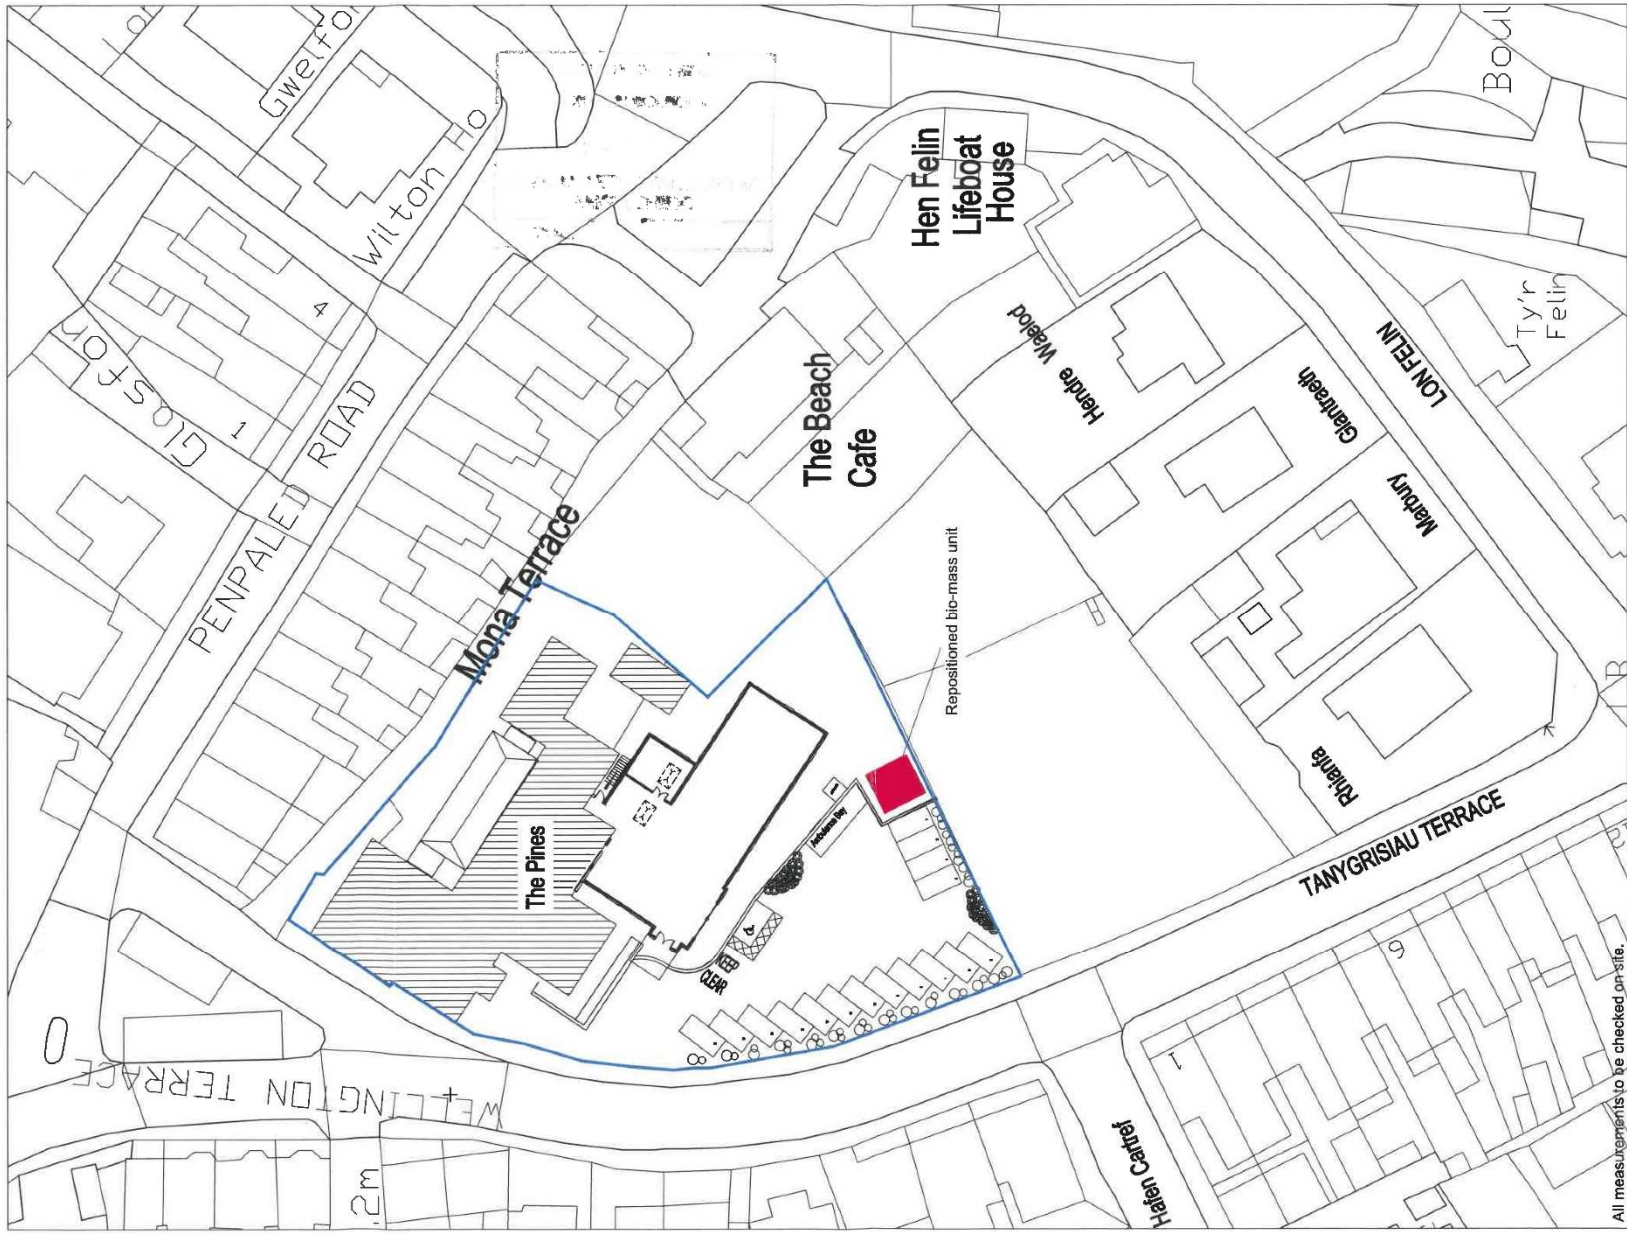

All measurements to be checked on site.

GWYBODAETH YCHWANEGOL
ADDITIONAL INFORMATION






The Pines, Mona Terrace, Criccieth. LL55 0DE

1:500@ A3
 Mar 2018

Derbyniwyd/Received 7/12/18
 Llofnod/signature *ctm*

A.L.I. Building Design Ltd Glasgy, Station Road, llanrug, Caernarfon, Gwynedd LL55 4AG
Scheme: The Pines, Criccieth, Pwllheli, Gwynedd **Scale 1:100**

BIOMASS UNIT

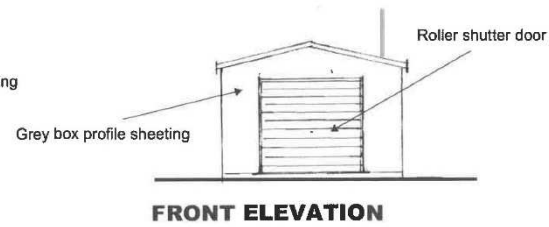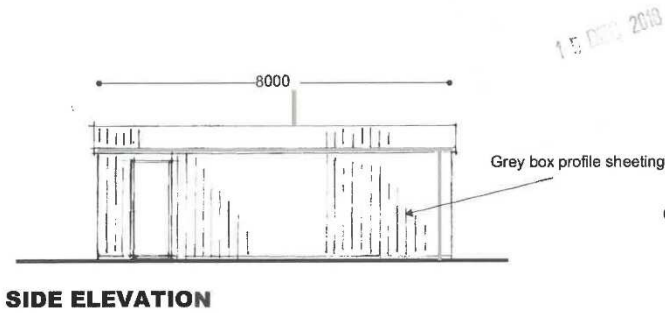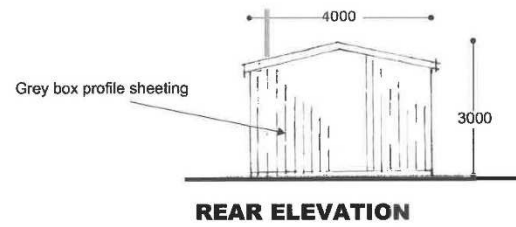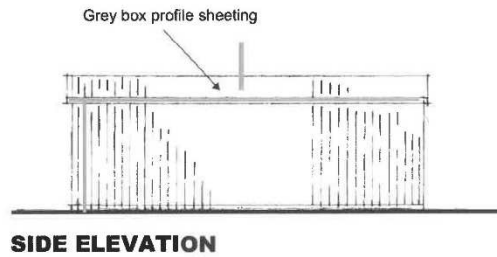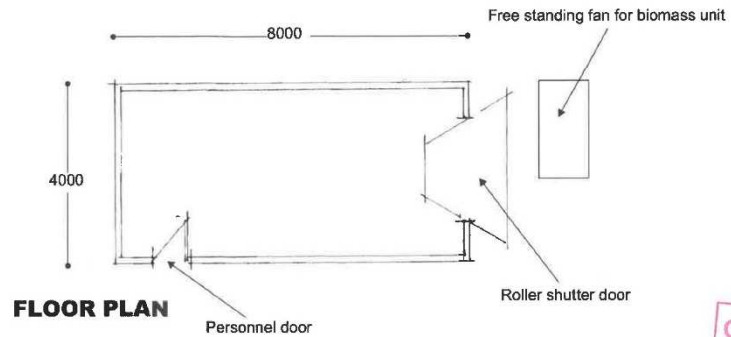

GWYBODAETH CHWANEGOL
ADDITIONAL INFORMATION
Derbyniwyd / Received 15/12/18
Llofnod/signature *ATM*

15 DEC 2018



All measurements to be checked on site.

amended May 2018 Rev: F

1:200@ A3

The Pines, Mona Terrace, Criccieth. LL55 0DE
Proposed Ground Floor

AOTP/69/09



C. J. LLOYD & P. J. GARDIG
 REVISED PLAN
 Derbyshire/Received 15/6/19
 Lichfield
 CM

16 JUN 2019

All measurements to be checked on site.

amended May 2018 Rev. F

1:200@ A3

The Pines, Mona Terrace, Criccieth. LL55 0DE
 Proposed First Floor

AOTP/69/10



CYMLLUN DIWYGIEL
REVISED PLAN
Derbyn/Received 18/6/10
Llywodraeth am



18 JUN 2010

All measurements to be checked on site.

amended May 2018 Rev: D

1:200@ A3

The Pines, Mona Terrace, Criccieth. LL55 0DE
Proposed Elevations

AOTP/69/08



GWYBODAETHYD GWYBANGYF I
 CYMRU CYMRU
 ADDITIONAL REVISION INFORMATION
 Derbynwyd/Received 10/6/19
 Llofnod/signature: CM

CYNGOR GWYBODAETHYD
 ADDITIONAL REVISION INFORMATION
 10/06/2019





All measurements to be checked on site.

amended May 2018 Rev: D

1:200@ A3

The Pines, Mona Terrace, Criccieth. LL55 0DE
 Proposed Elevations

AOTP/69/07

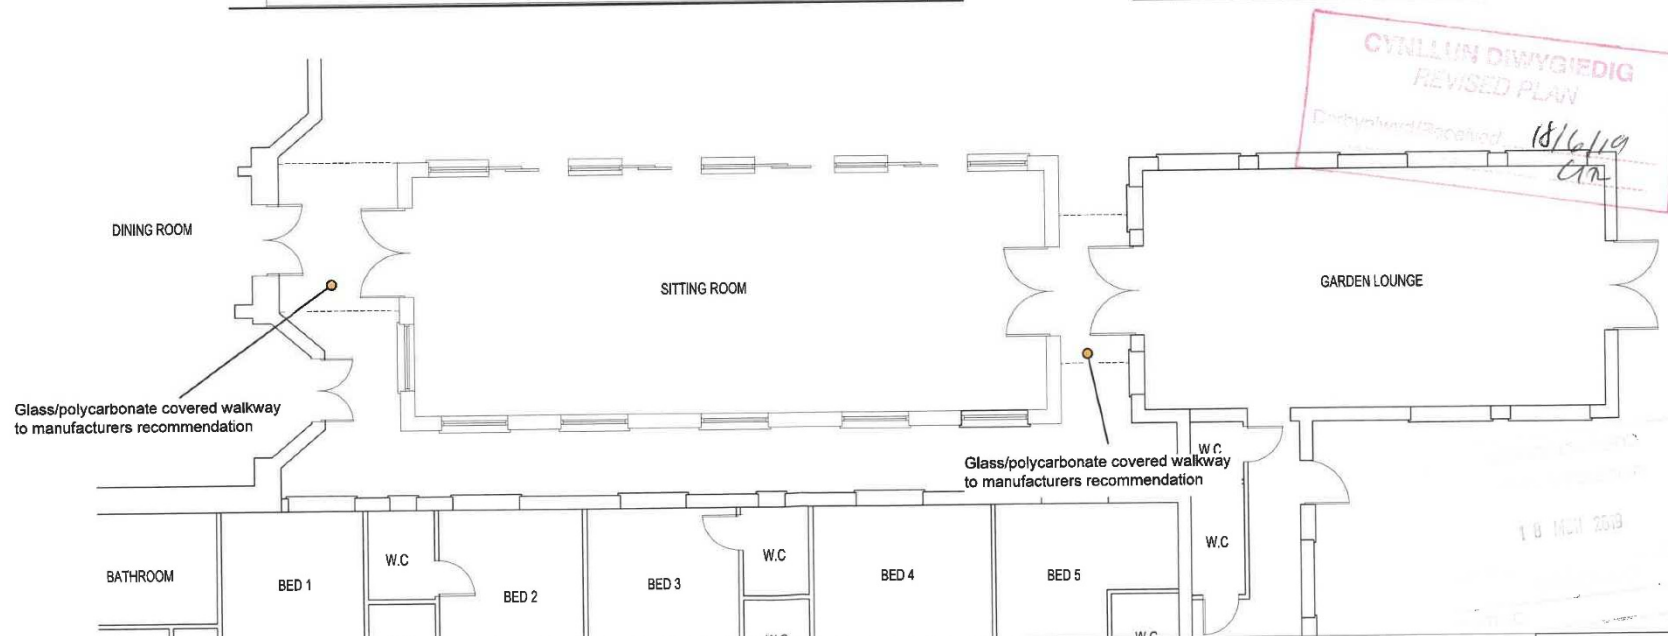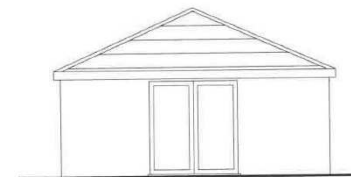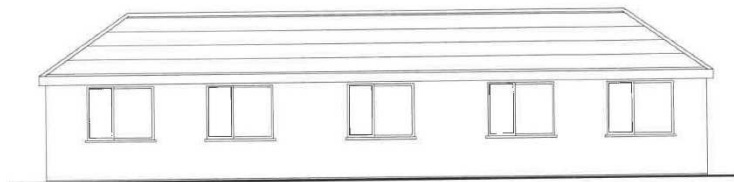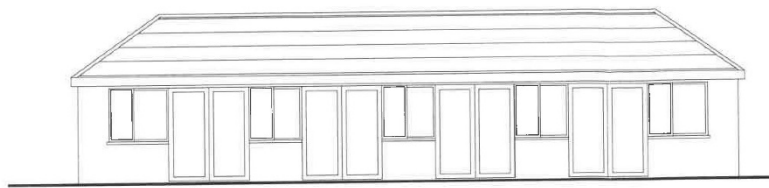

All measurements to be checked on site.

amended May 2018 Rev. F

1:100@ A3

The Pines, Mona Terrace, Criccieth. LL55 0DE
Proposed Sitting Room

AOTP/69/11

CYNGOR GWYNBDD
 ADWAN RHEOLBDDIO
 7 - RHAG 2013
 GWASANAETH CYNLLUNIO AC
 AMGYLCHEDD
 RHIFTRAC:



10m ASD			
PROPOSED LEVELS			13.785
EXISTING LEVELS	16.91	16.87	

Section C - C

GWYBODAETH YCHWANEGOL
 ADDITIONAL INFORMATION
 Derbyniwyd/Received 09.12.18
 Llofnod/signature [Signature]


All measurements to be checked on site.

NOVEMBER 2016 - Rev. F

1:250@ A3

The Pines, Mona Terrace, Criccieth. LL55 0DE

AOTP/69/10

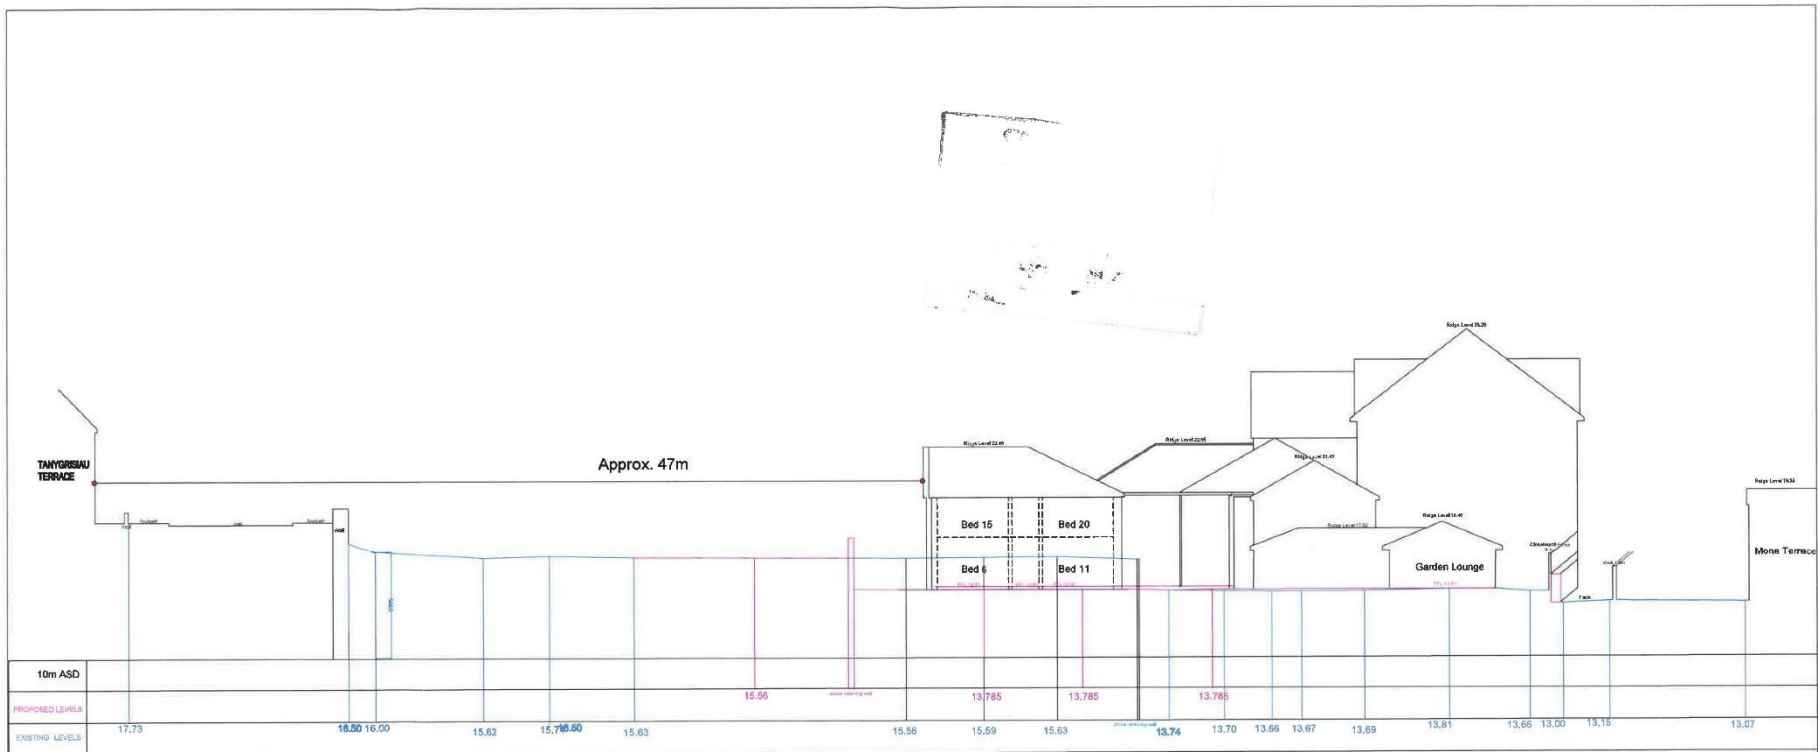

Section B - B

CYNLLUN DIWYGIEDIG
REVISED PLAN
 Derbyniwyd/Received 07 12 18
 Llofnod/signature [Signature]

All measurements to be checked on site.

NOVEMBER 2018 - Rev. F

1:250@ A3

The Pines, Mona Terrace, Criccieth. LL55 0DE

AOTP/69/09A



SIDE ELEVATION

All measurements to be checked on site.

EXISTING		1:100@ A3
AOTP/69/02	The Pines, Mona Terrace, Criccieth. LL55 0DE	Jan 2017



REAR ELEVATION

All measurements to be checked on site.

EXISTING

AOTP/69/03

The Pines, Mona Terrace, Criccieth. LL55 0DE

1:100@ A3

Jan 2017



SIDE ELEVATION

All measurements to be checked on site.

EXISTING		1:100@ A3
AOTP/69/04	The Pines, Mona Terrace, Criccieth. LL55 0DE	Jan 2017



FRONT ELEVATION

All measurements to be checked on site.

EXISTING


AOTP/69/01

The Pines, Mona Terrace, Criccieth. LL55 0DE

1:100@ A3


Jan 2017



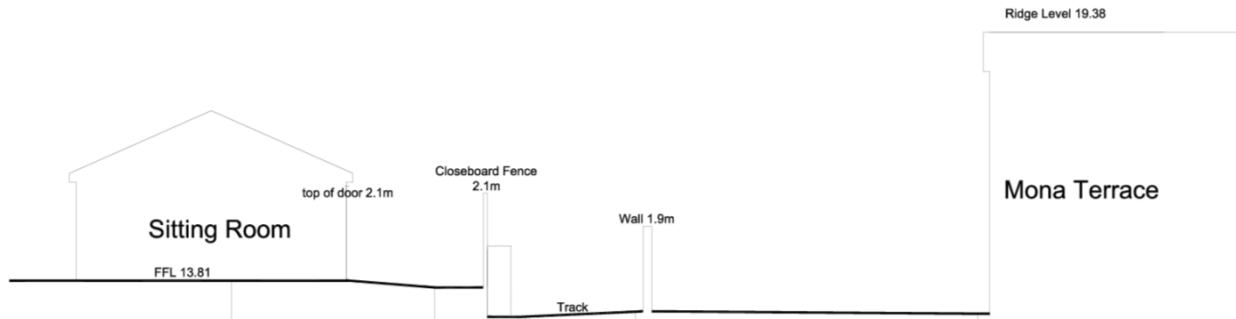

10m ASD						
FINISH FLOOR LEVELS	13.81	13.66	13.00	13.15		13.07

Section A - A

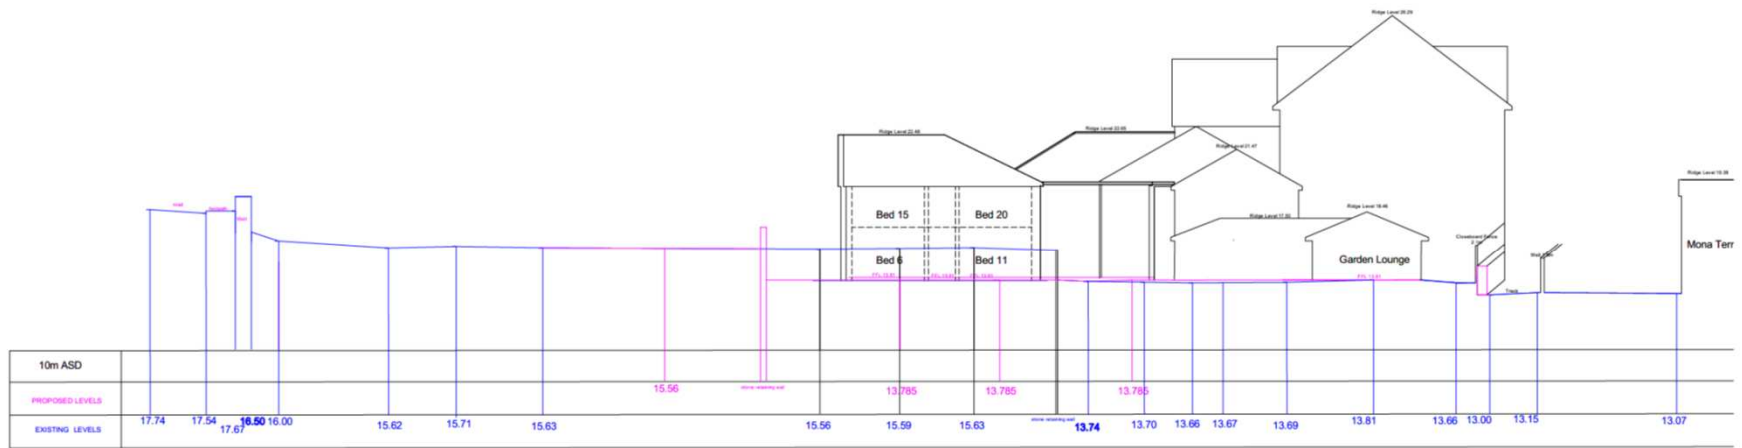

Section B - B

All measurements to be checked on site.

SEPT 2018 - Rev. F

1:250@ A3

The Pines, Mona Terrace, Criccieth. LL55 0DE

AOTP/69/09

















